



DO NOT SCALE FROM THIS DRAWING - Except for Planning Purposes only.
 Contractors must verify all dimensions on site before setting out, commencing work or making shop drawings. All planning information to be sought. All furniture, bathroom, kitchen and fixtures and fittings layouts are indicative only and should be agreed with client.
 Notes:

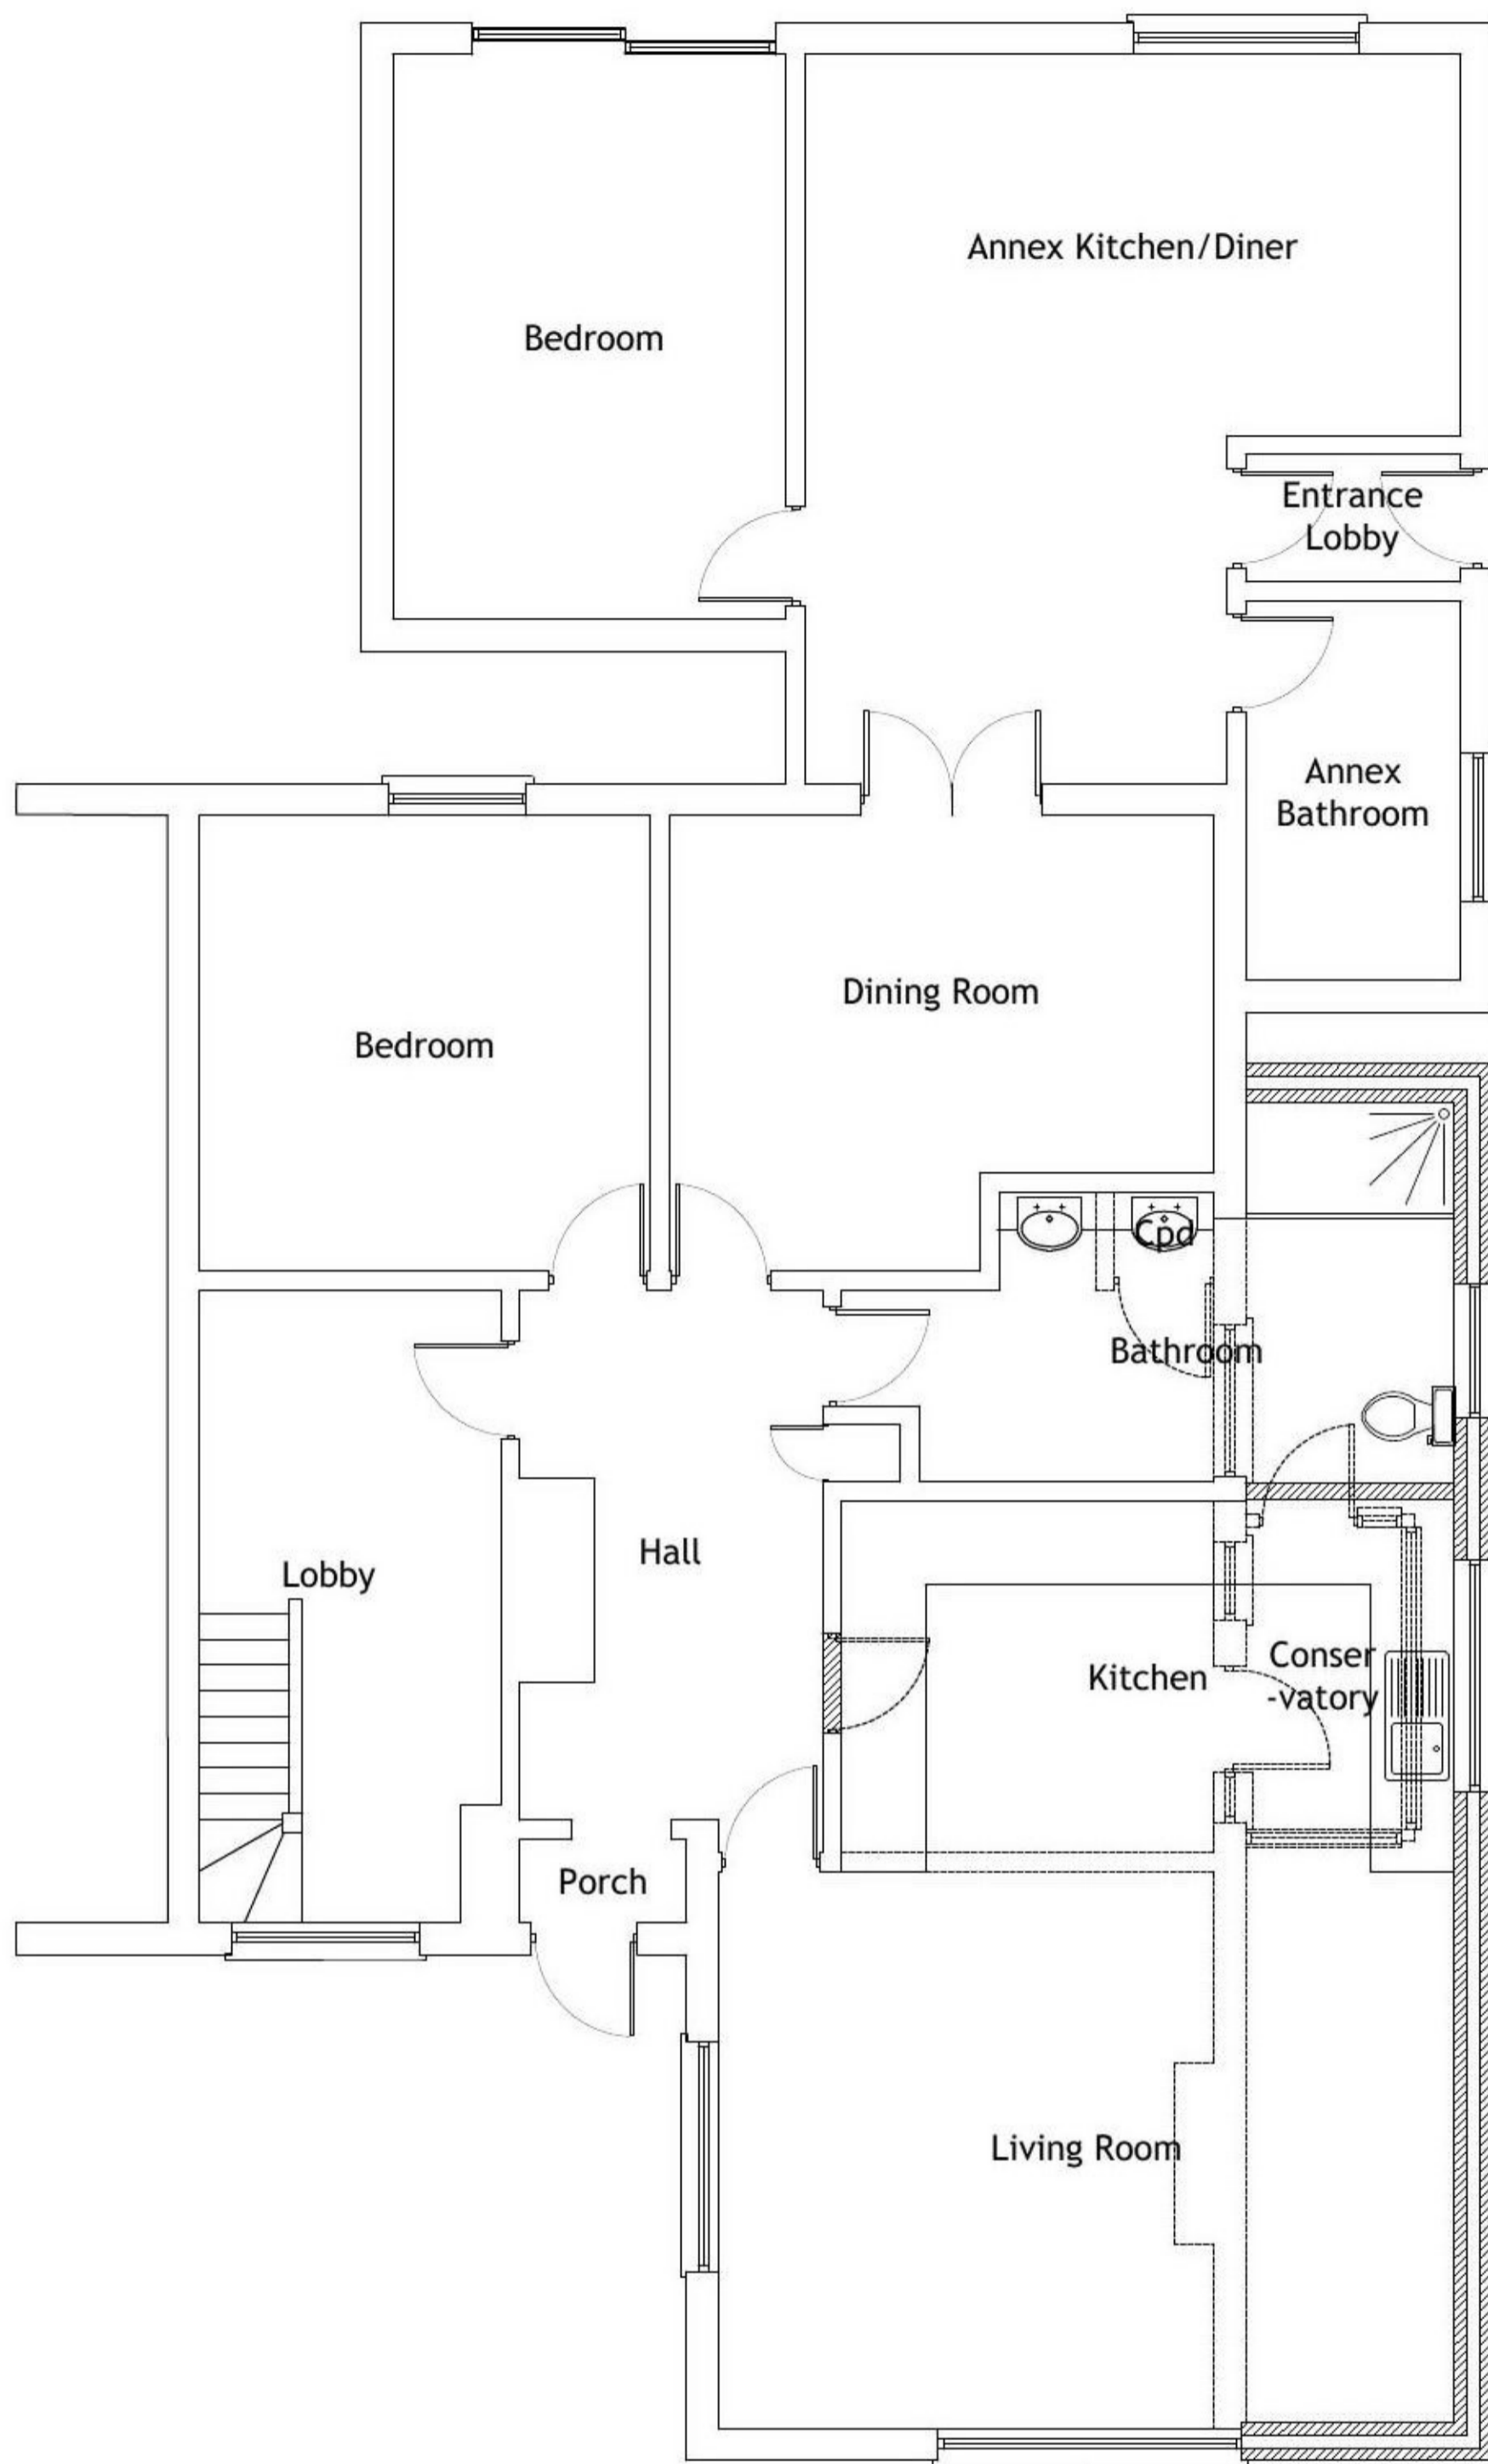

Proposed Ground Floor




Proposed Front Elevation

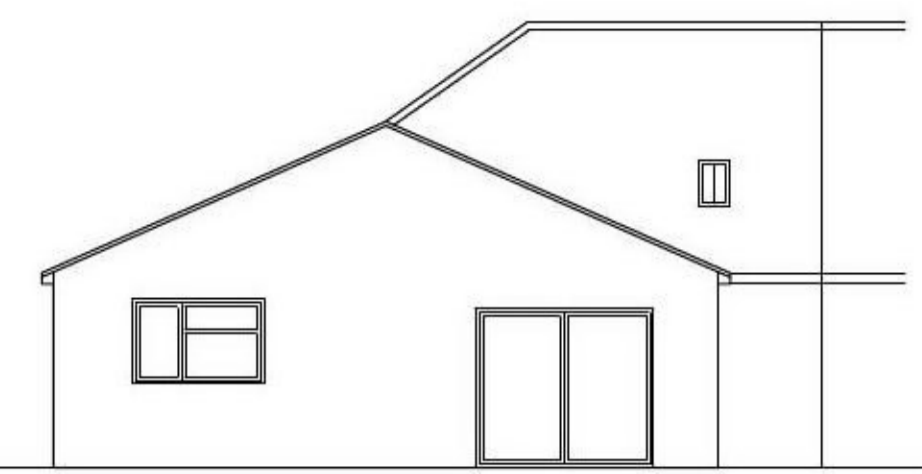

Proposed Rear Elevation



Proposed Side Elevation

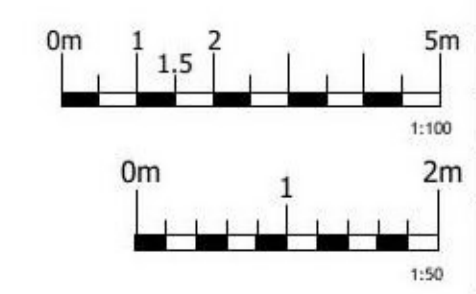

Rev	Details	Date
B	Roof amendments	30.07.2021
A	First Issue	29.07.2021
 Dayle Bayliss Ltd The Cotswold Building, Cotswold, Gloucestershire		
Proposed Plans & Elevations		
Project:	101 Notland Road Clacton on Sea CO15 5HB	Client: L Rendell
Drawing Reference:	39JRD 101	Revision: B
Drawn By:	DB	Purpose: PLANNING
Scale:	1:50/100 @ A1	Date: July 2021
Do not scale this drawing. Work to figured dimensions only. This drawing is copyright of Dayle Bayliss Ltd and should only be reproduced with permission.		