




**DO NOT SCALE FROM THIS DRAWING** - Except for Planning Purposes only.  
 Contractors must verify all dimensions on site before setting out, commencing work or making shop drawings. All planning information to be sought. All furniture, bathroom, kitchen and fixture and fittings layouts are indicative only and should be agreed with client.  
 Notes:

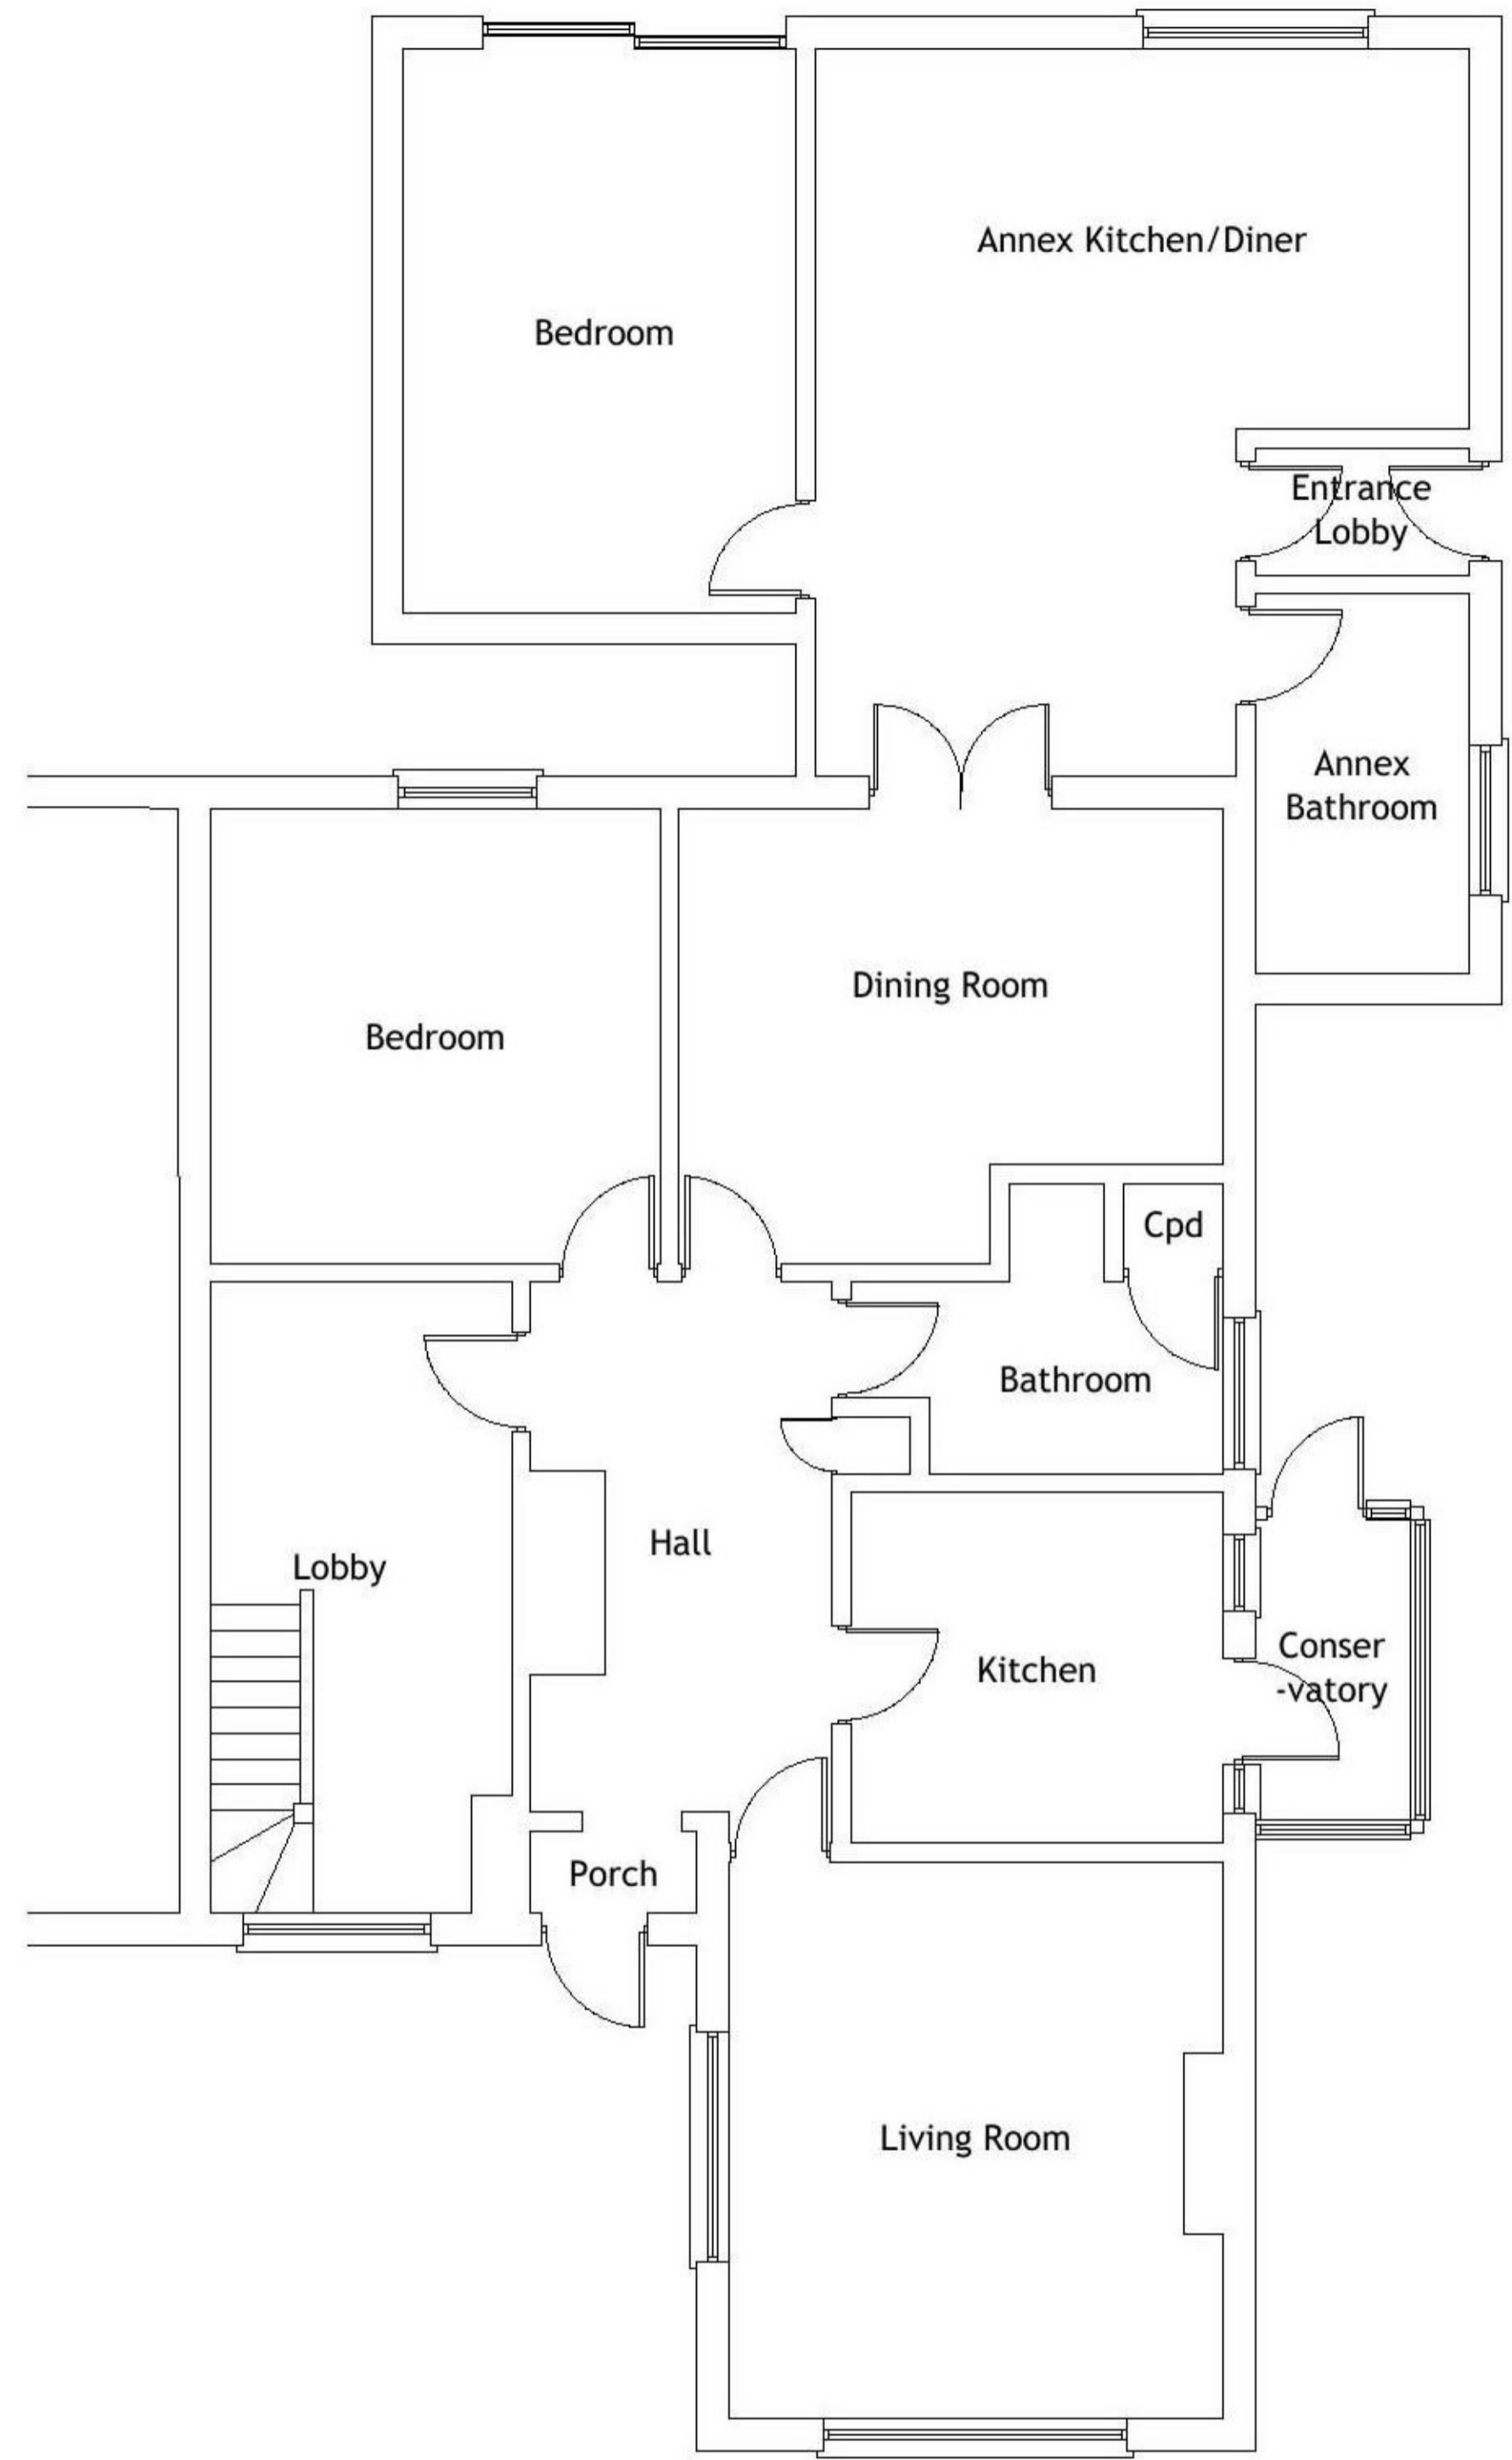


Existing Ground Floor

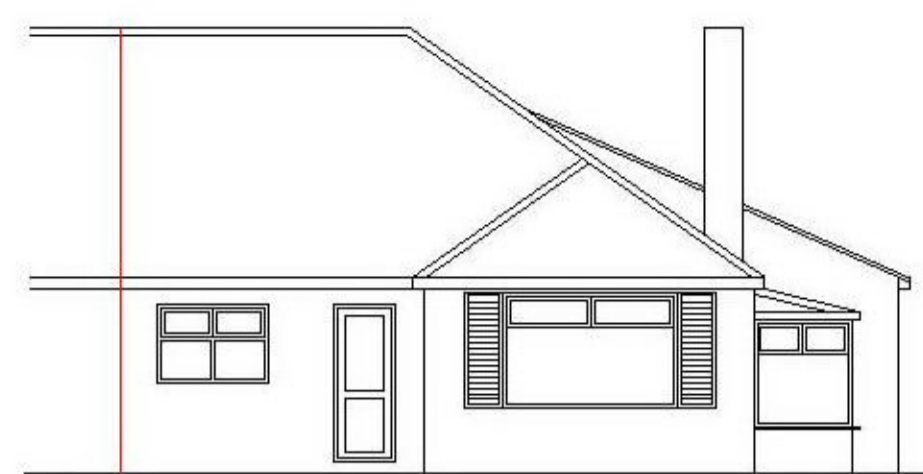


Existing Front Elevation

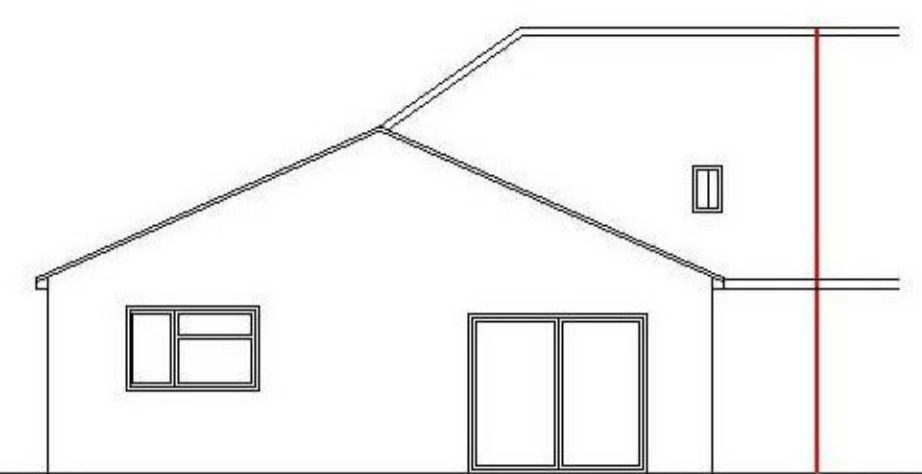

Existing Rear Elevation

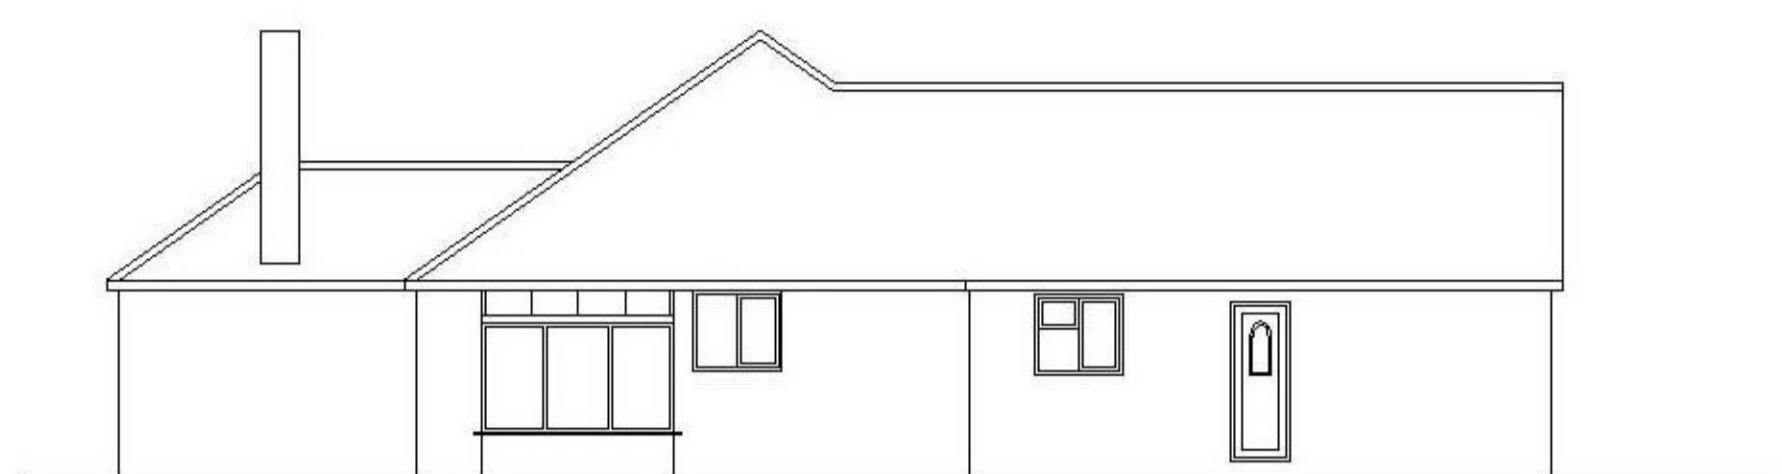

Existing Side Elevation

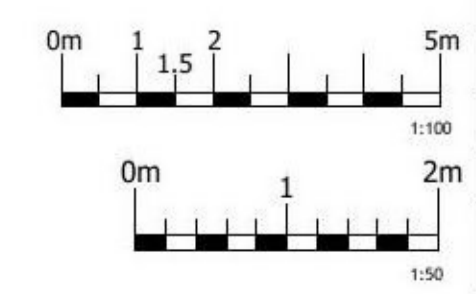

Rev	Details	Date
A	First Issue	29.07.2021
 Dayle Bayliss Ltd The Old Rectory, Clacton-on-Sea, Essex, UK daylebayliss.co.uk		
<b>Existing Plans &amp; Elevations</b>		
Project:	100 Island Road Clacton on Sea CO15 5HB	Client: L. Rendell
Drawing Reference:	39JRD_100	Revision: A
Drawn By:	DB	Purpose: PLANNING
Scale:	1:50/100 @ A1	Date: July 2021
Do not scale this drawing. Work to figured dimensions only. This drawing is copyright of Dayle Bayliss Ltd and should only be reproduced with permission.		