


PROPOSED LOFT FLOOR PLAN



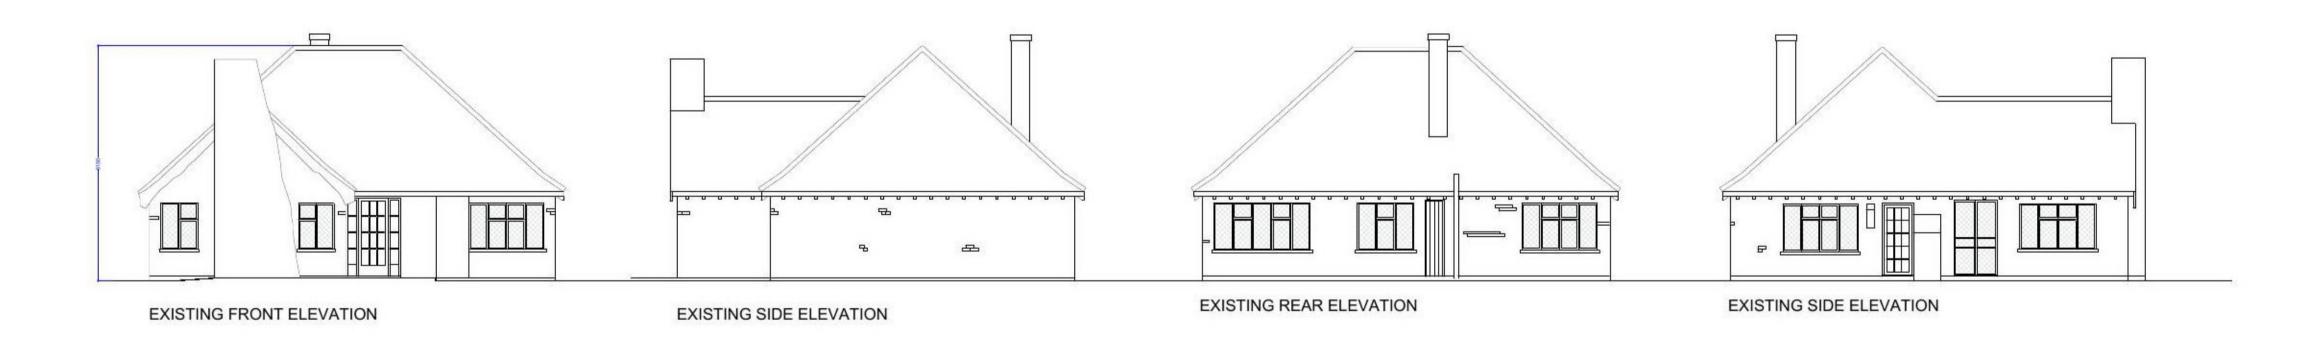

PROPOSED FRONT ELEVATION

PROPOSED SIDE ELEVATION

PROPOSED REAR ELEVATION

PROPOSED SIDE ELEVATION

Rev	Description	Date	
	590		
118		-	
		-	

- These drawings have been prepared for the purpose of obtaining planning approval only.
- All dimensions must be checked on site by the client and/or building contractor.
- The client is responsible for all matters relating to Party Wall Act 1996.
- Where existing drain runs are shown these are assumed only.
- The client is responsible for checking that boundaries are correct and proposals do not conflict with any restrictive covenants which may be in title deeds.
- All works to be executed to the satisfaction of the Local Authority and to comply with all current Building Regulations, Planning Requirements, British Standards and Codes of Practice.



PRO

Loft Conversion and Extension

ADDRES

59 Seaview Road, Brightlingsea, CO7 0PR

TITLE

Existing and Proposed Plans

CLIENT

Gillett

DRAWN BY	CHECK	CHECKED BY		DATE 27/07/2021	
SCALE A1 @ 1:100		PROJECT NUMBER			
DRAWING NUMBER				REV	
1.0				Α	

1:100 0 2m 4m 6