


PROPOSED
GROUND FLOOR PLAN




THE COPYRIGHT OF THIS DRAWING IS VESTED IN UNIQUE DESIGN CREATIONS AND IT MAY NOT BE REPRODUCED IN WHOLE OR PART OR USED FOR THE MANUFACTURE OF ANY ARTICLE WITHOUT THE EXPRESS PERMISSION OF THE COPYRIGHT HOLDERS.

DO NOT SCALE FROM THIS DRAWING WORK TO FIGURED DIMENSIONS ONLY.


THIS DRAWING IS TO BE READ IN CONJUNCTION WITH ALL RELEVANT SERVICE ENGINEERS AND UNIQUE DESIGN CREATIONS BUILDING REGULATION DRAWINGS AND SPECIFICATIONS FOR CONSTRUCTION ONSITE.

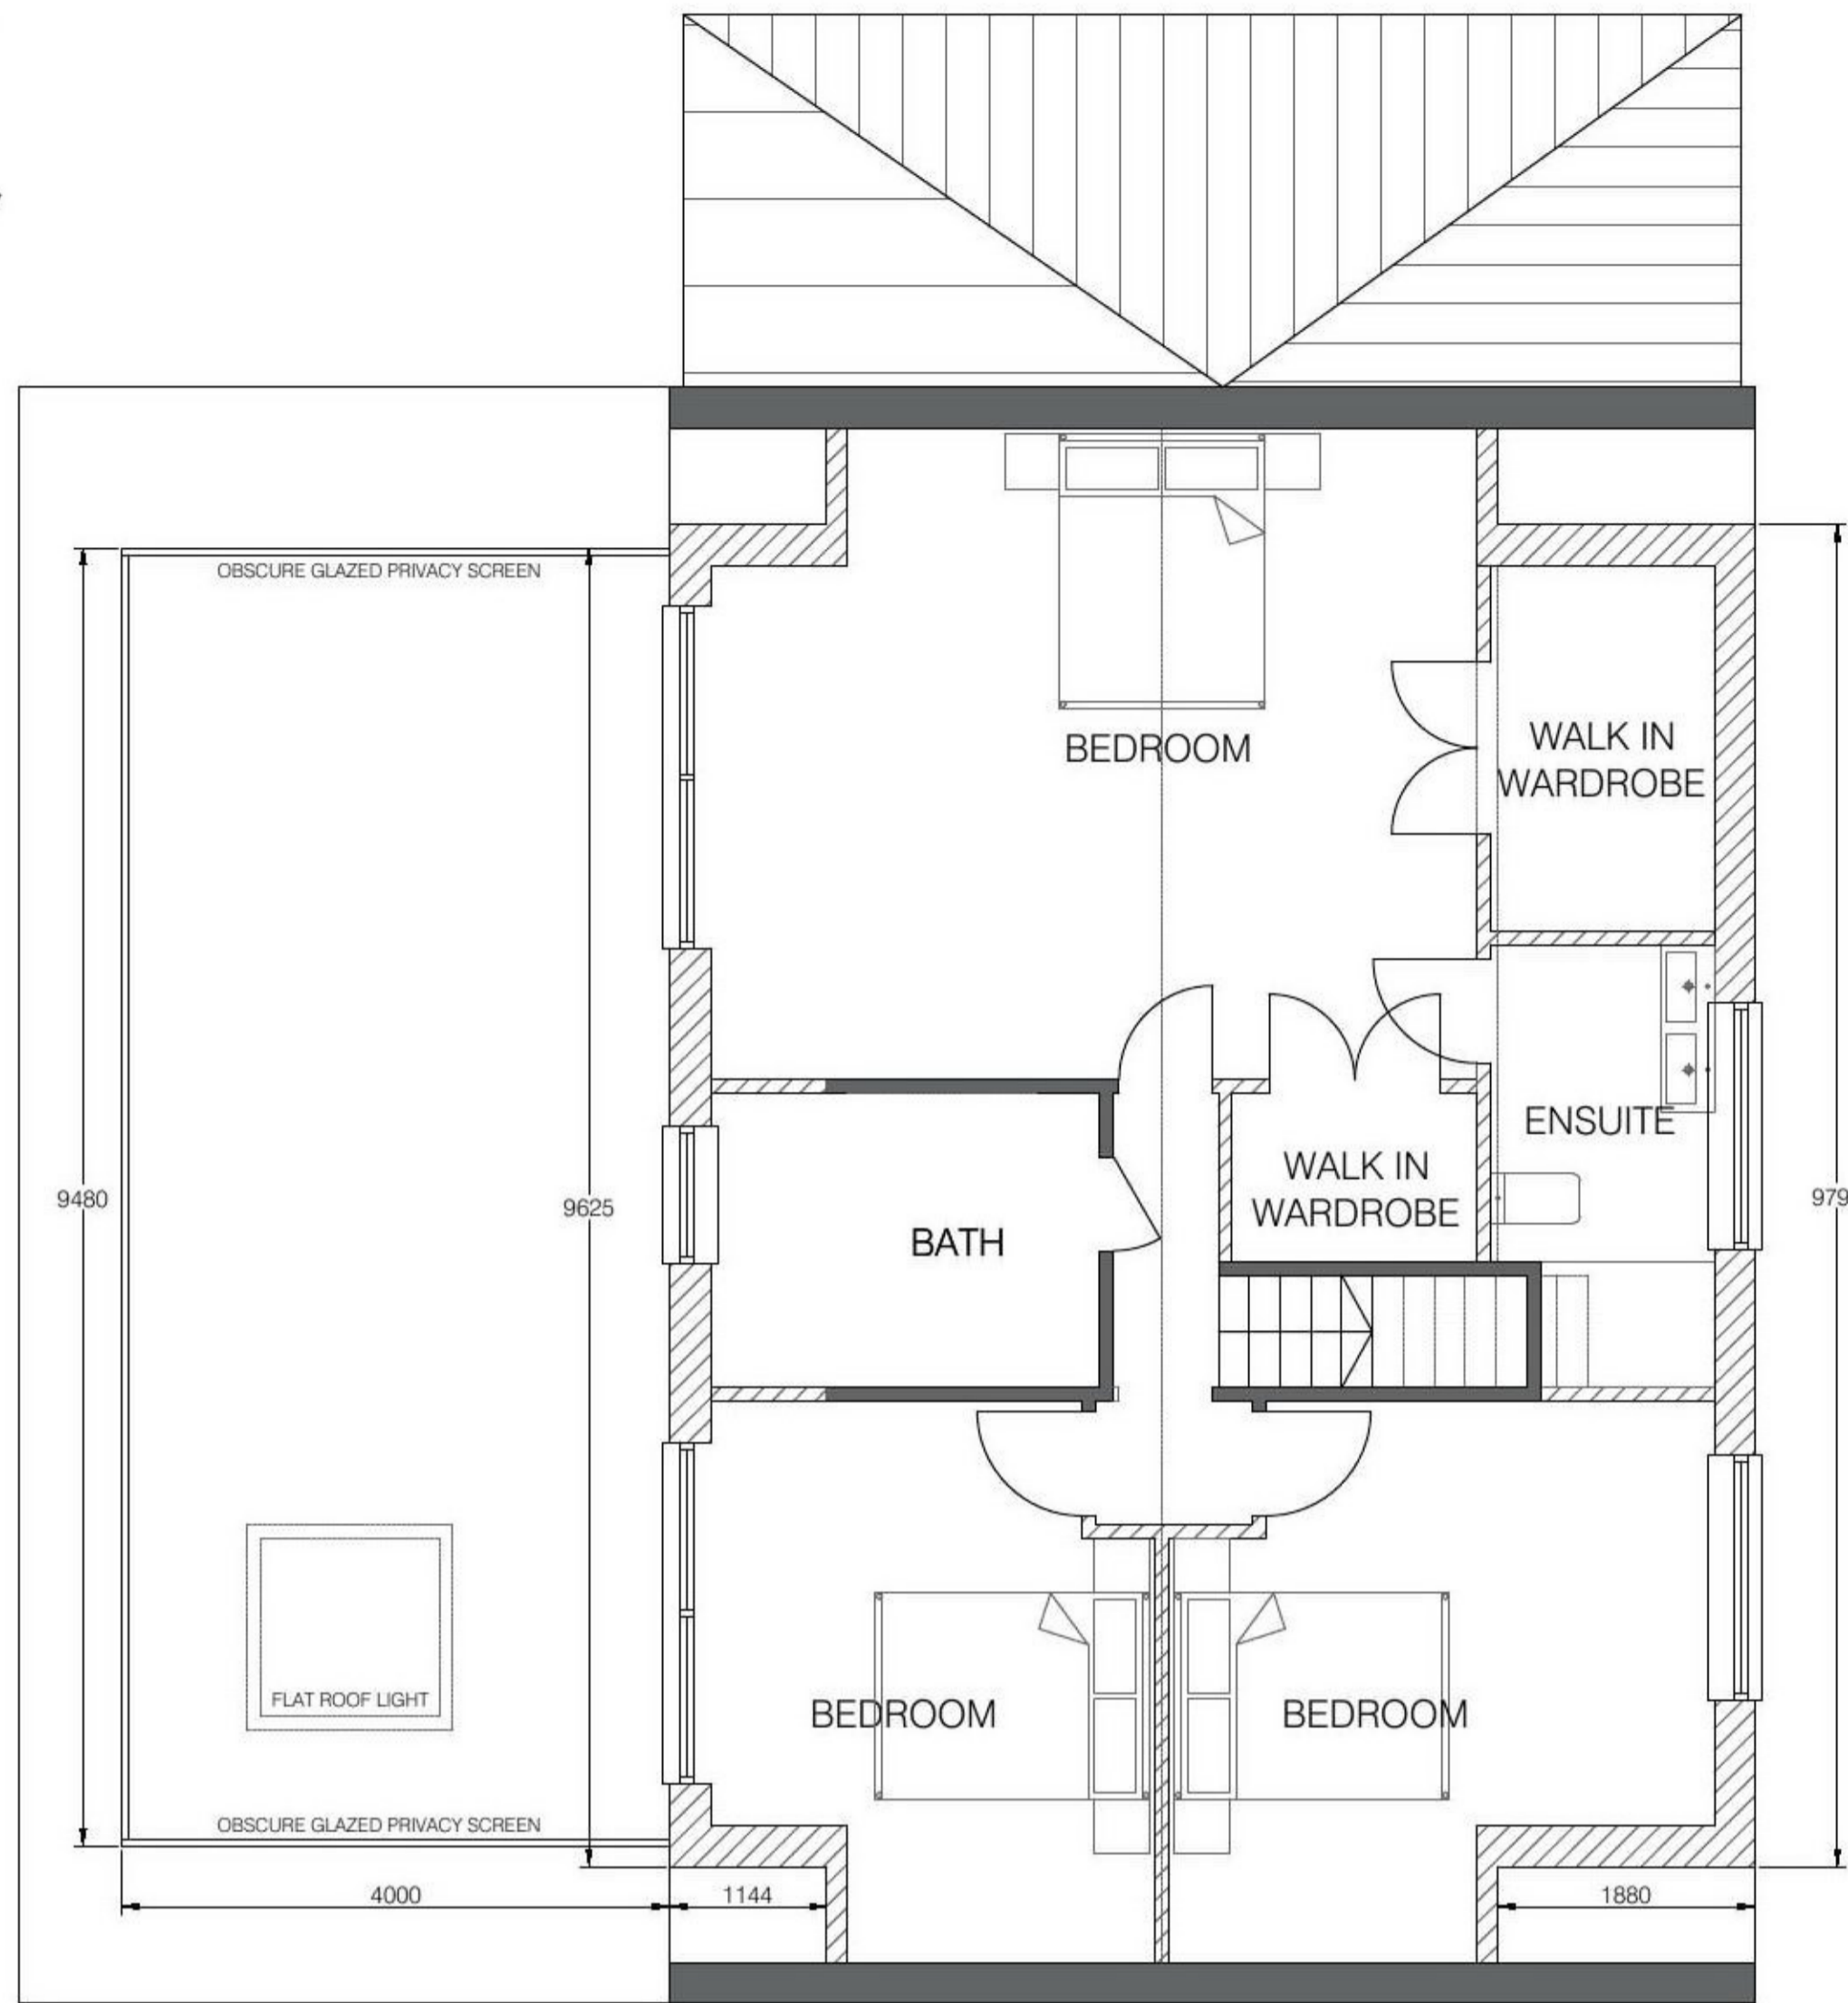


PROPOSED
FIRST FLOOR PLAN

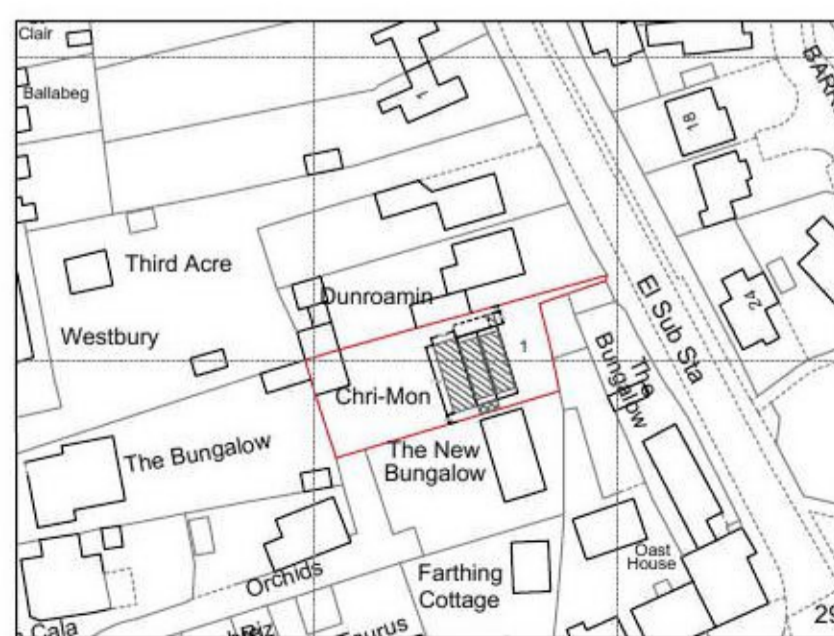

PROPOSED SITE LOCATION PLAN
SCALE: 1-1250

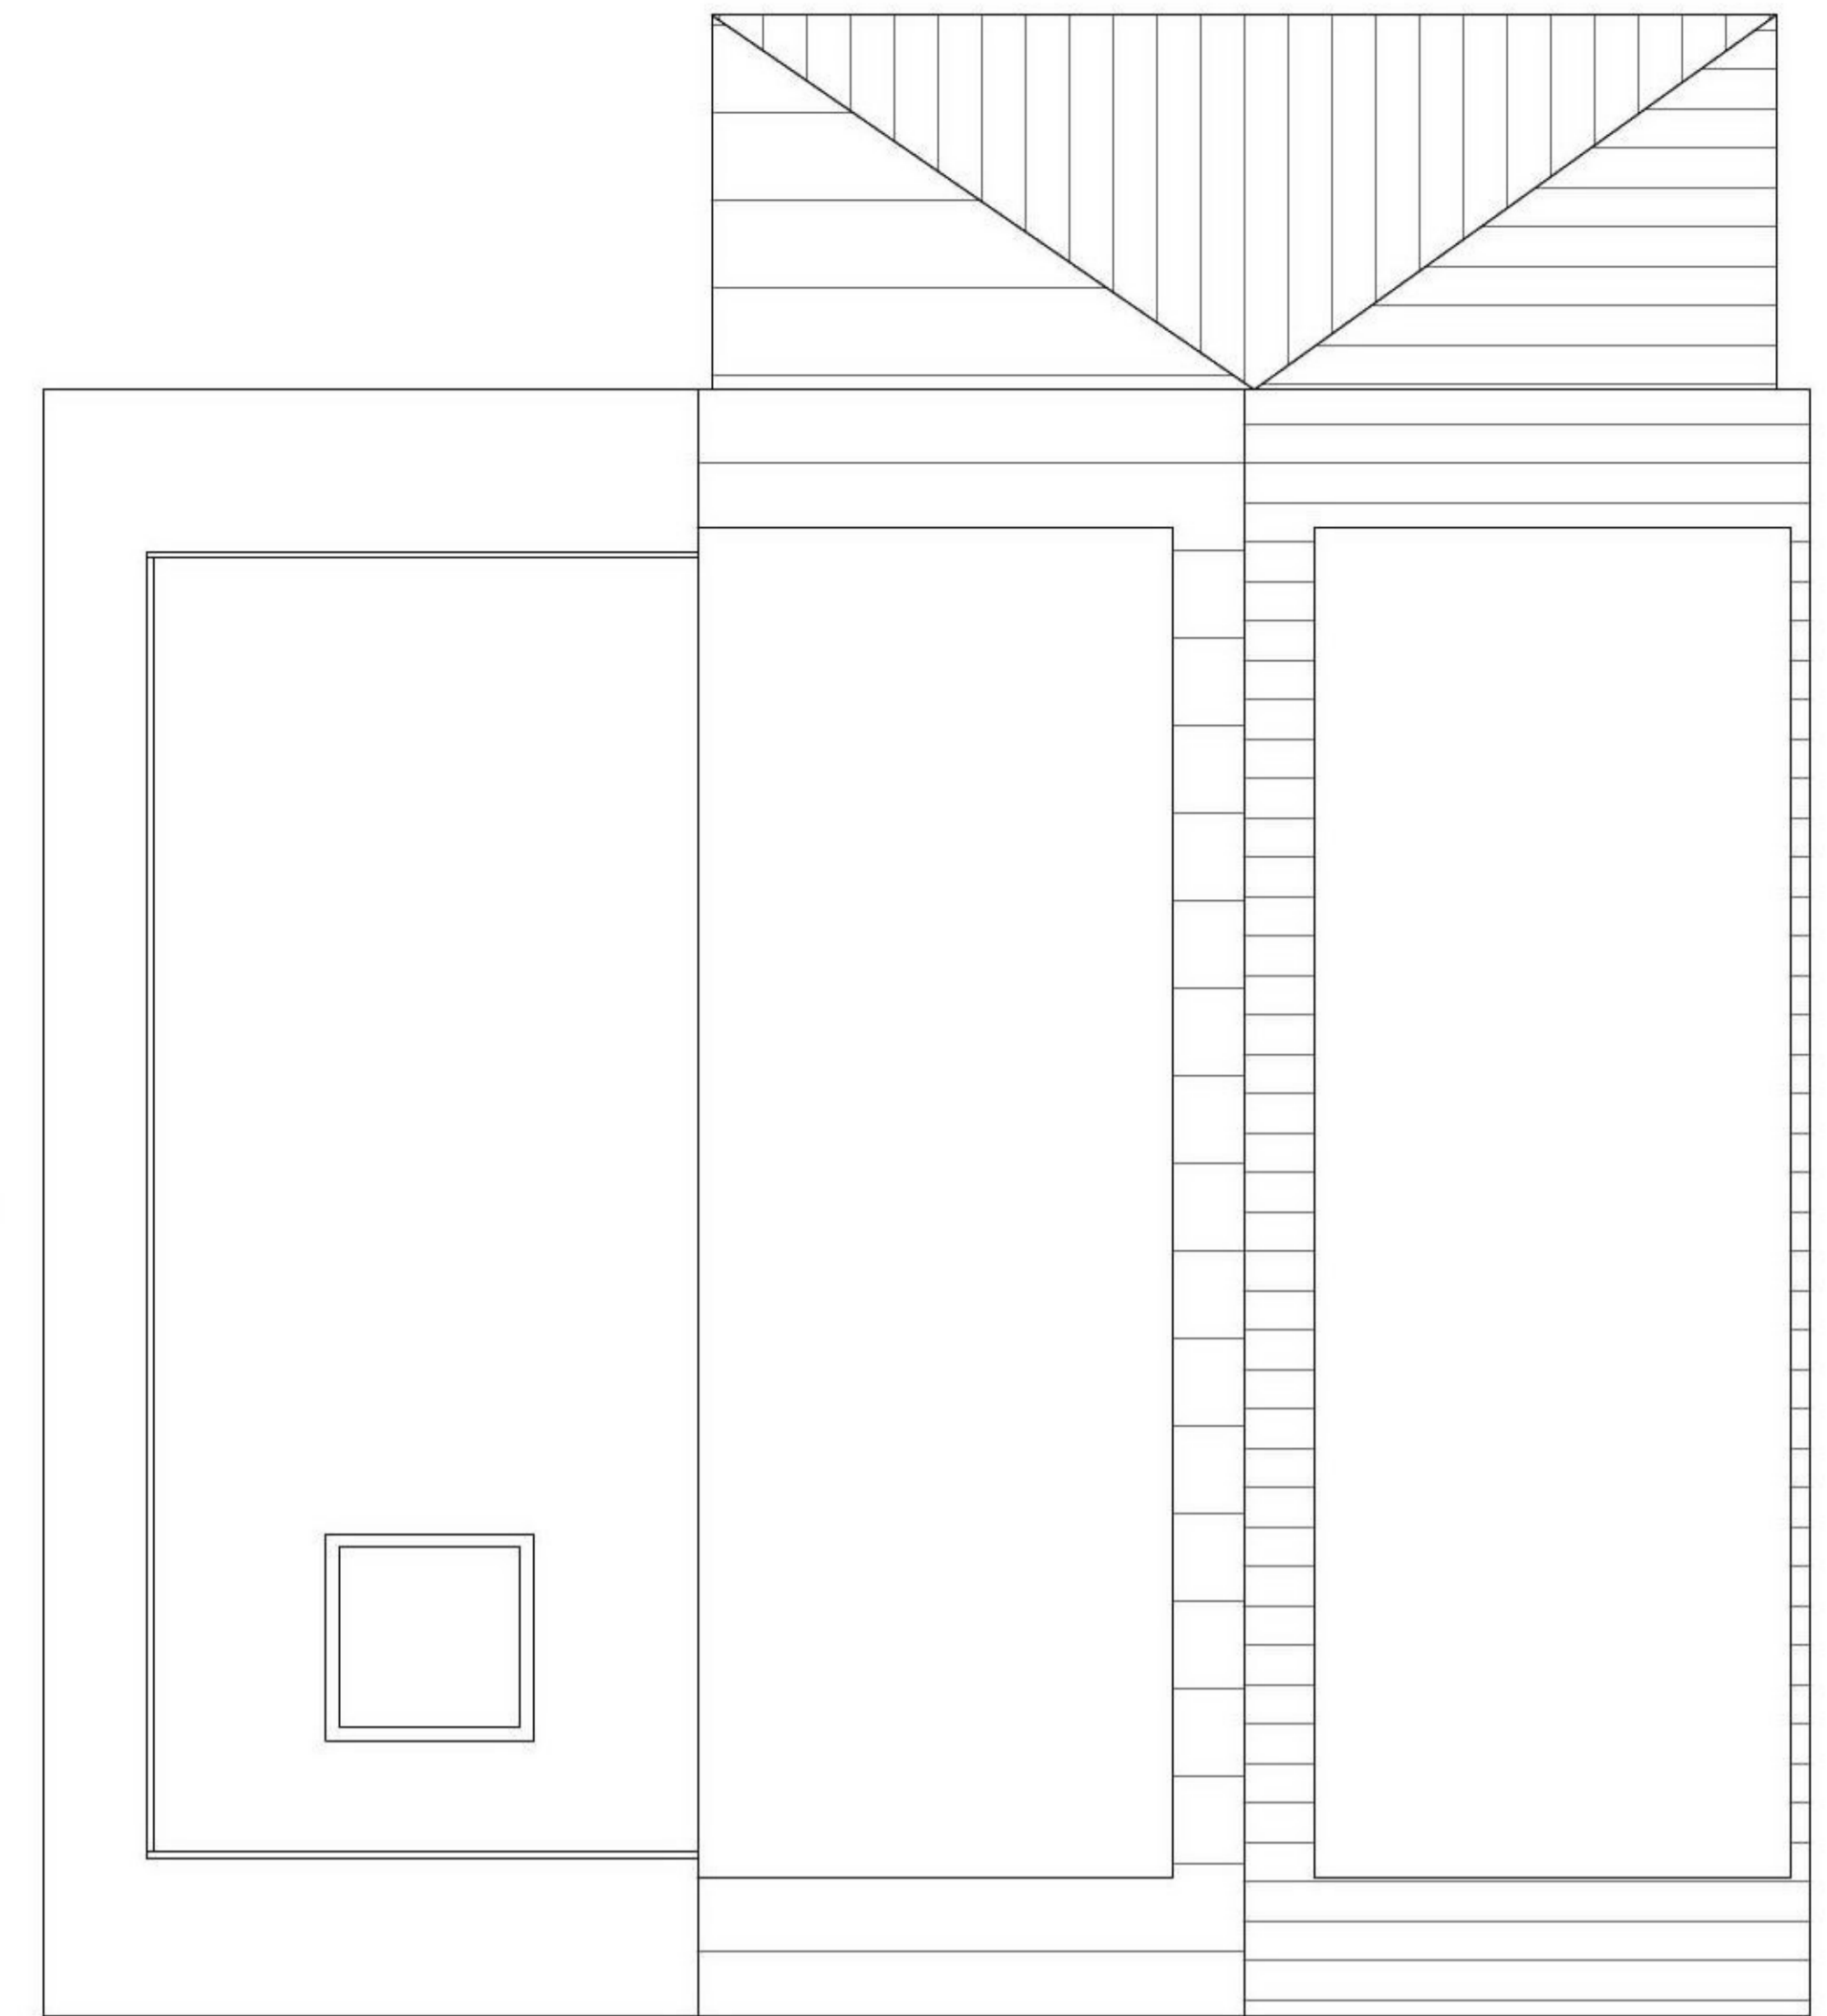

PROPOSED
ROOF FLOOR PLAN

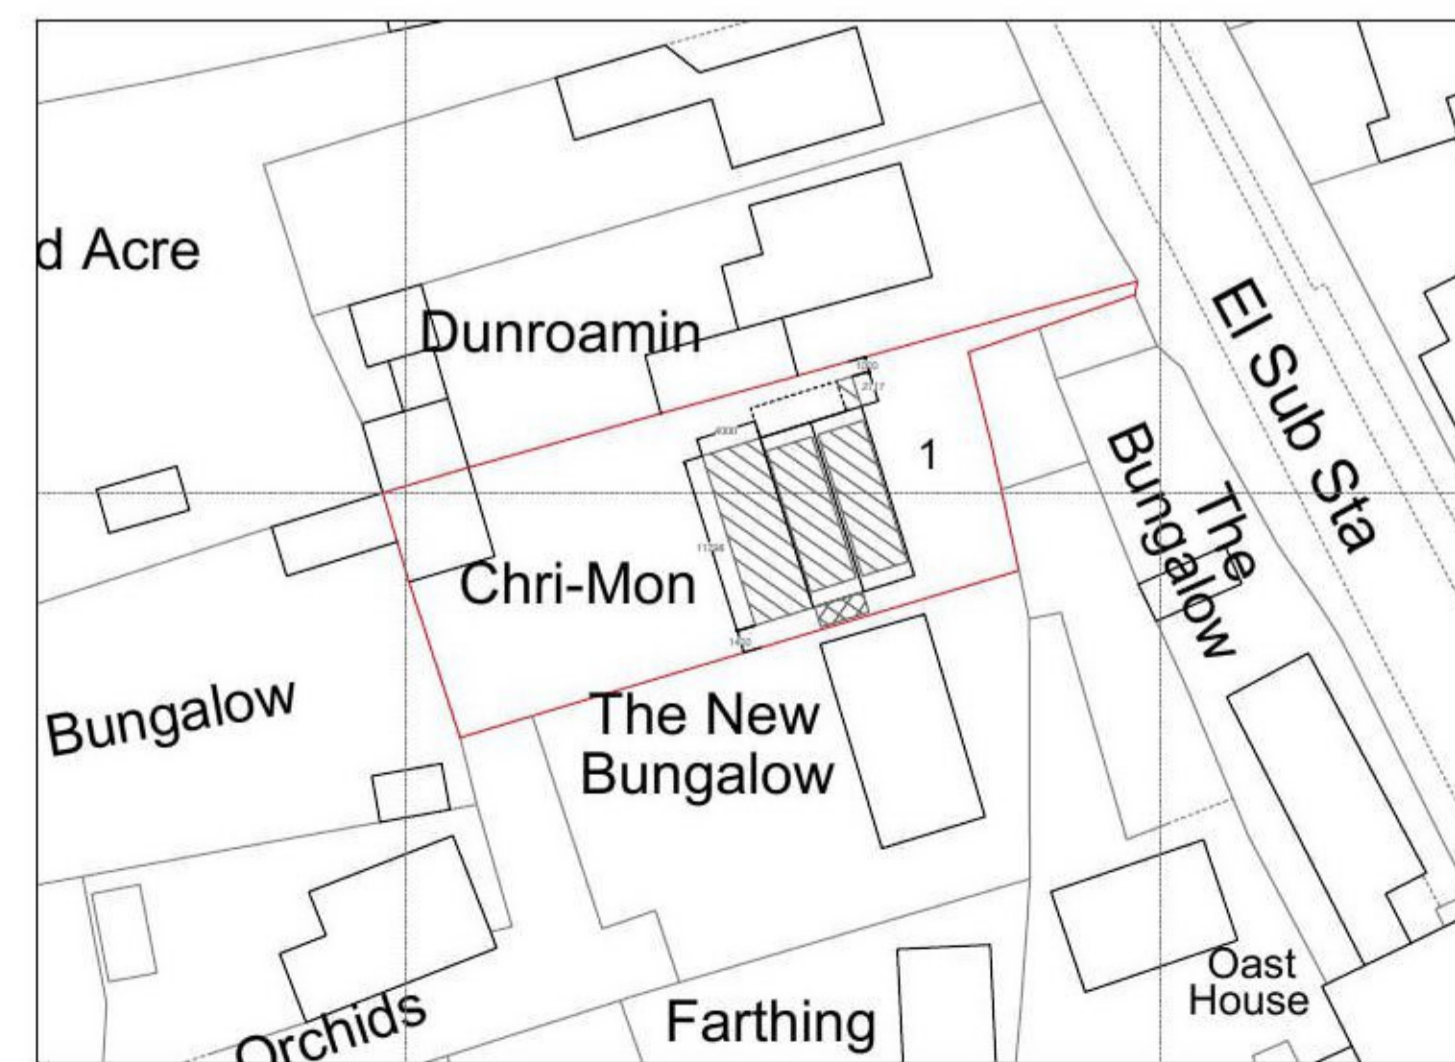

PROPOSED SITE BLOCK PLAN
SCALE: 1-500



Revision:	Description:	Date:	Rev By:
B	ALTERED TO CLIENT COMMENTS	27.07.21	GS
A	PLANNING DRAWING ISSUE	24.07.21	GS

Accepting Signature: _____ Print Name: _____
Company: _____ Date: _____
Drawing Approval: _____

STATUS: **PLANNING DRAWING ISSUE**



CLIENT:
Ms Tracy Deacon

SITE ADDRESS:
1 New Bungalow, Frating, Essex CO7 7DN

DRAWING TITLE:
**Planning Application Drawing
Proposed Layout Drawing**

SCALE:	DRAWN:	DATE:
ISO A1-1:50	GS	24/07/2021
PROJECT REF:	DRAWING NO:	REVISION:
PA-2021048	P003	B