




PROPOSED FRONT ELEVATION

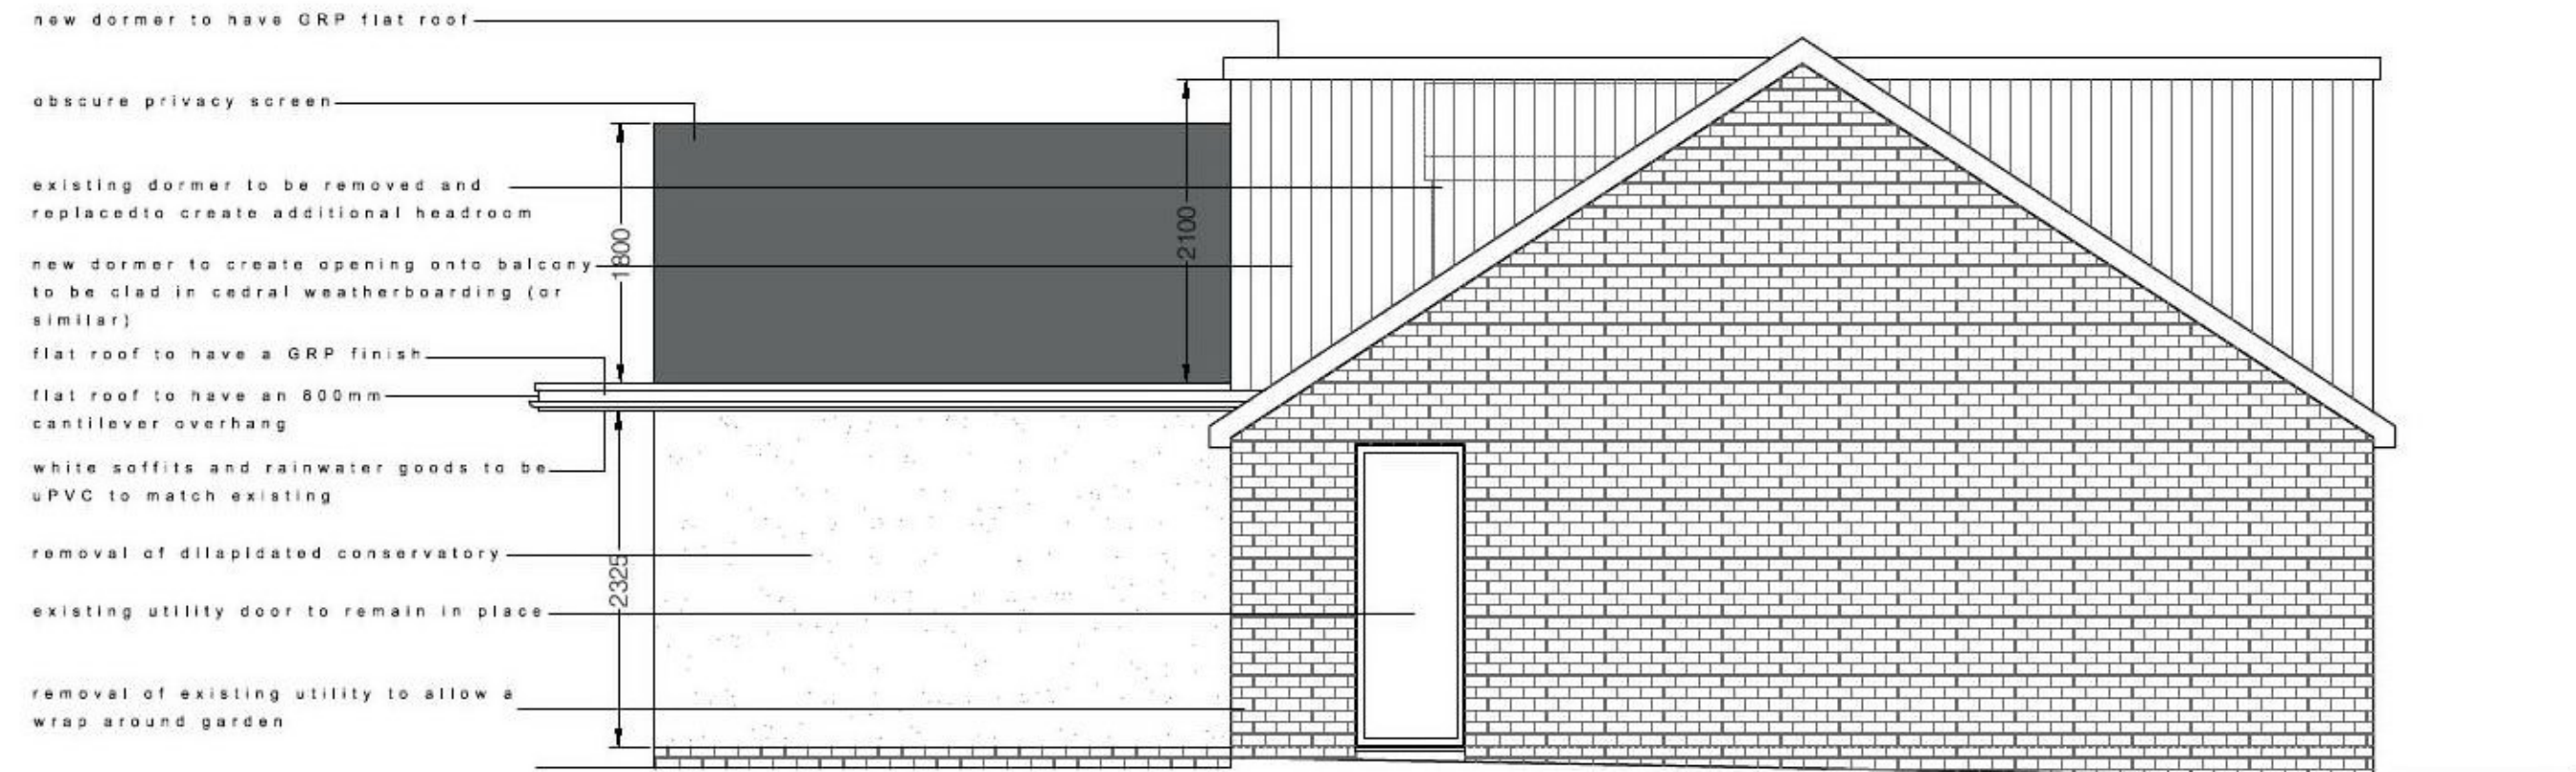

PROPOSED RH SIDE ELEVATION

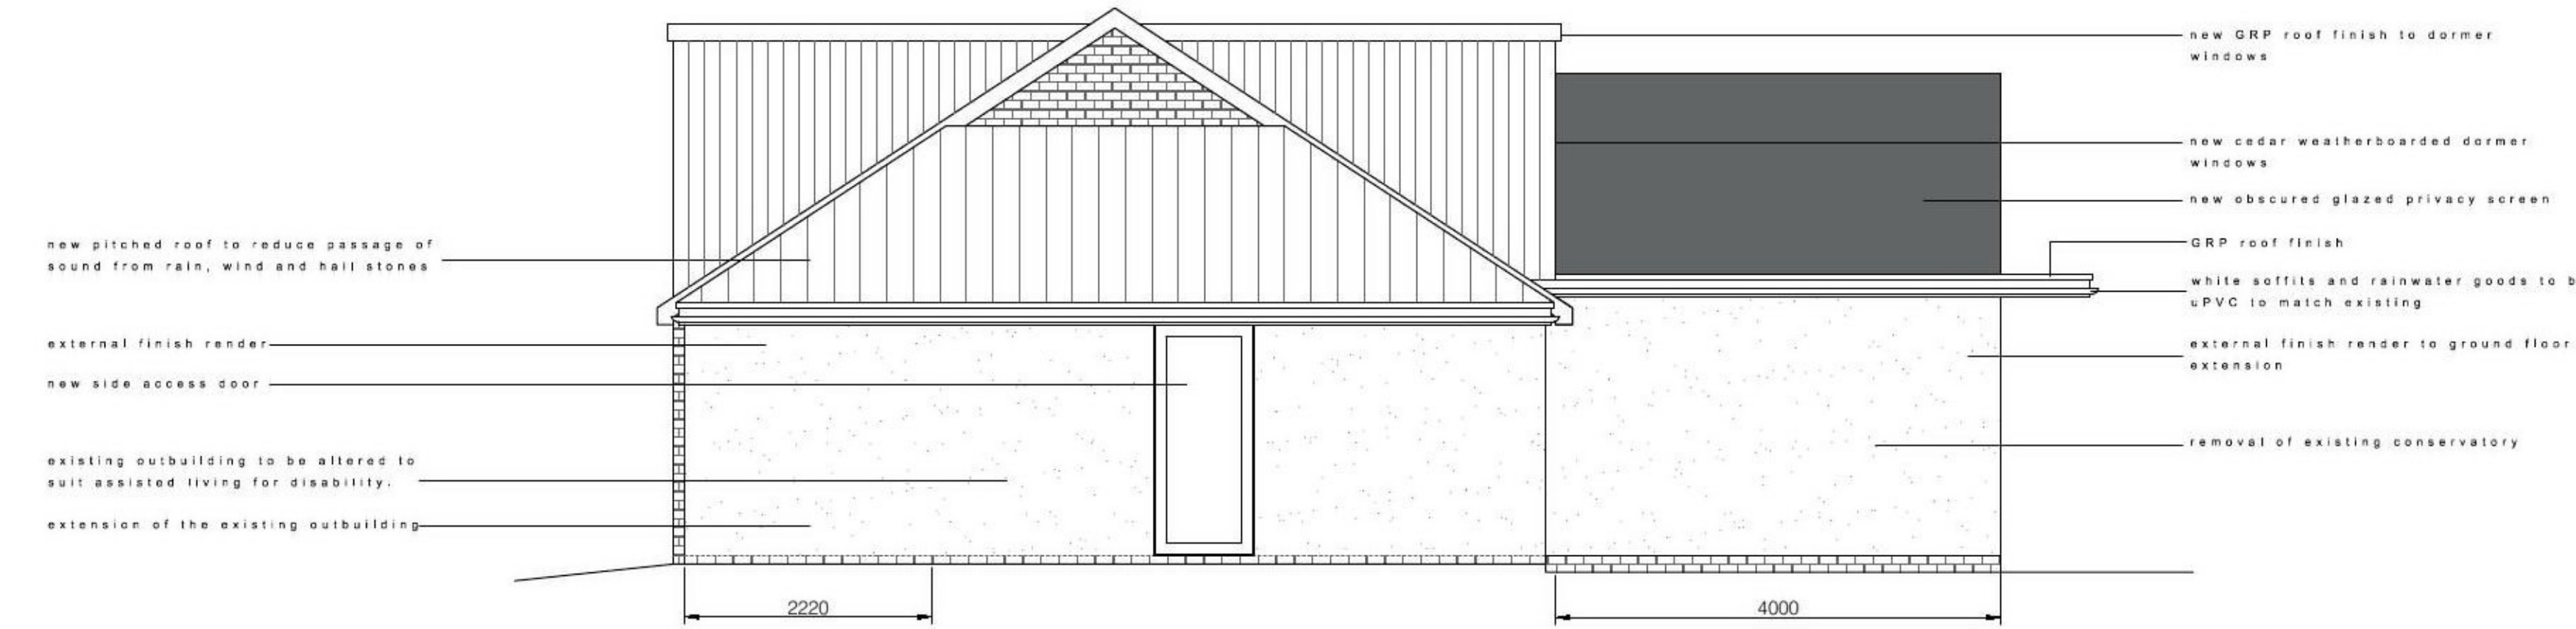

PROPOSED LH SIDE ELEVATION

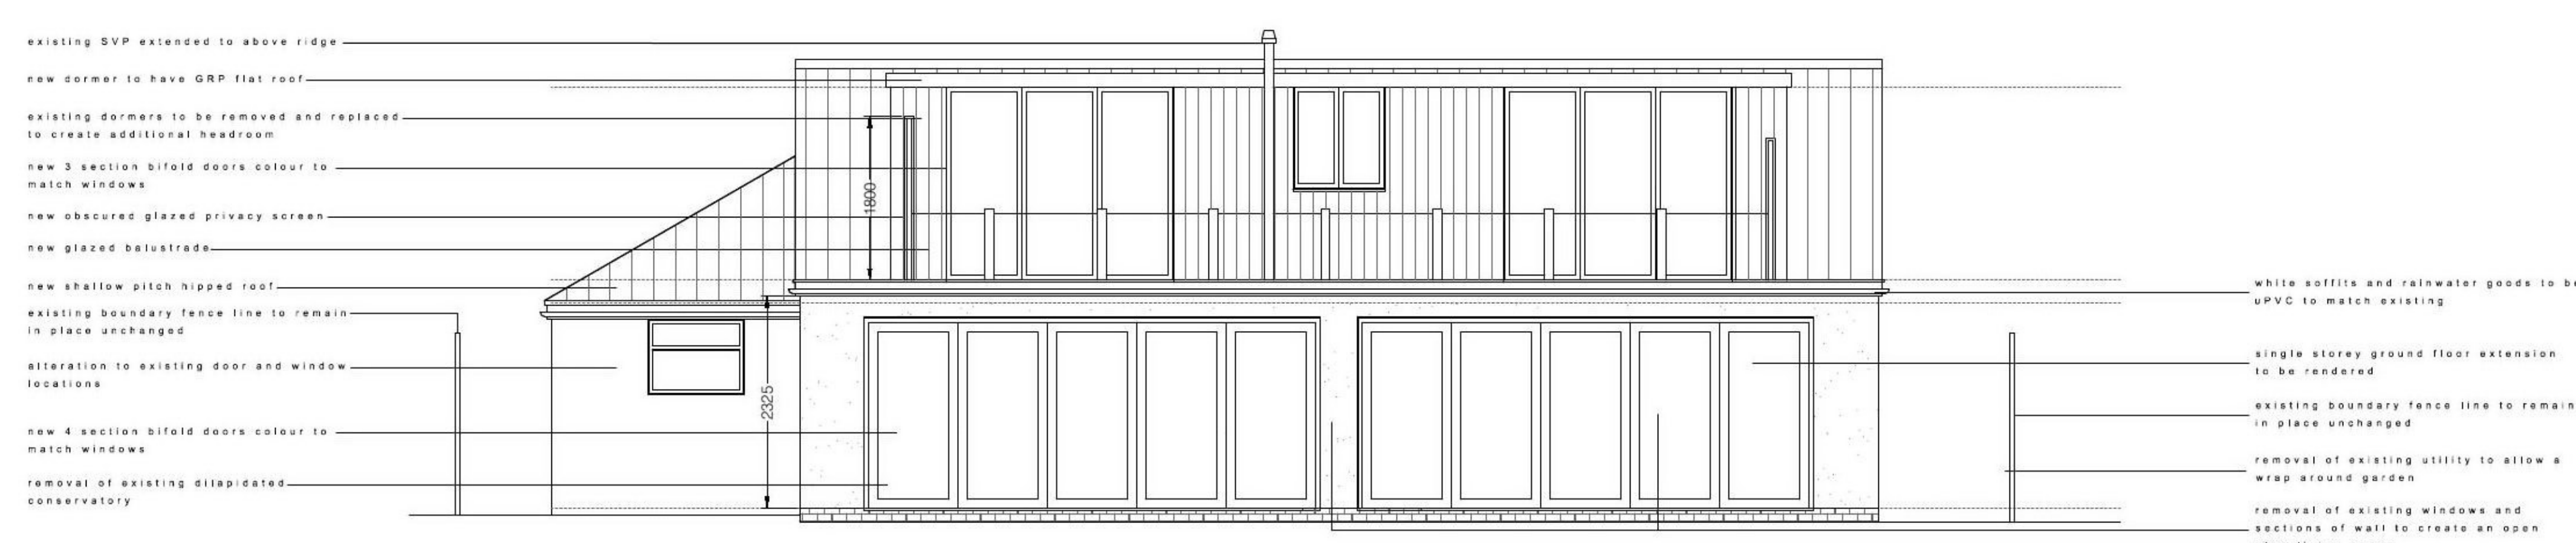

PROPOSED REAR ELEVATION



THE COPYRIGHT OF THIS DRAWING IS VESTED IN UNIQUE DESIGN CREATIONS AND IT MAY NOT BE REPRODUCED IN WHOLE OR PART OR USED FOR THE MANUFACTURE OF ANY ARTICLE WITHOUT THE EXPRESS PERMISSION OF THE COPYRIGHT HOLDERS.

DO NOT SCALE FROM THIS DRAWING WORK TO FIGURED DIMENSIONS ONLY.

THIS DRAWING IS TO BE READ IN CONJUNCTION WITH ALL RELEVANT SERVICE ENGINEER'S AND UNIQUE DESIGN CREATIONS BUILDING REGULATION DRAWINGS AND SPECIFICATIONS FOR CONSTRUCTION ONSITE.

Revision:	Description:	Date:	Rev By:
B	ALTERED TO CLIENT COMMENTS	27.07.21	GS
A	PLANNING DRAWING ISSUE	24.07.21	GS

Accepting Signature: _____ Print Name: _____
 Company: _____ Date: _____
 Drawing Approval: _____

STATUS: **PLANNING DRAWING ISSUE**

CLIENT: **Ms Tracy Deacon**

SITE ADDRESS: **1 New Bungalow, Frating, Essex CO7 7DN**

DRAWING TITLE: **Planning Application Drawing Proposed Elevation Drawing**

SCALE: ISO A1-1:50	DRAWN: GS	DATE: 24/07/2021
PROJECT REF: PA-2021048	DRAWING NO: P004	REVISION: B