



if in doubt ask

notes


This drawing is the copyright of Paul Newbould and must not be reproduced without consent in whole or in part thereof.  
All dimensions must be checked on site prior to commencement of works and any discrepancy to be reported immediately.

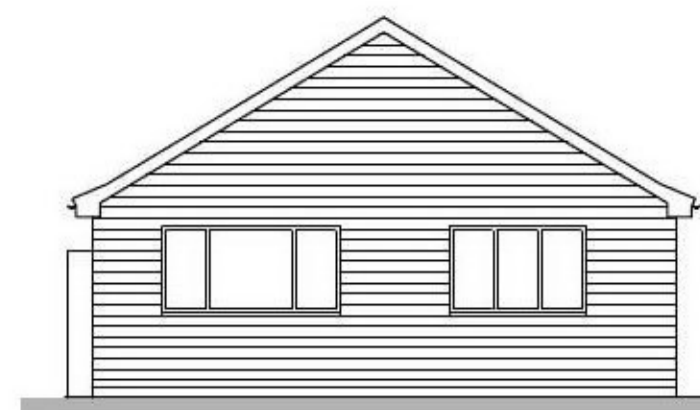


Front Elevation - As Existing  
Scale - 1:100

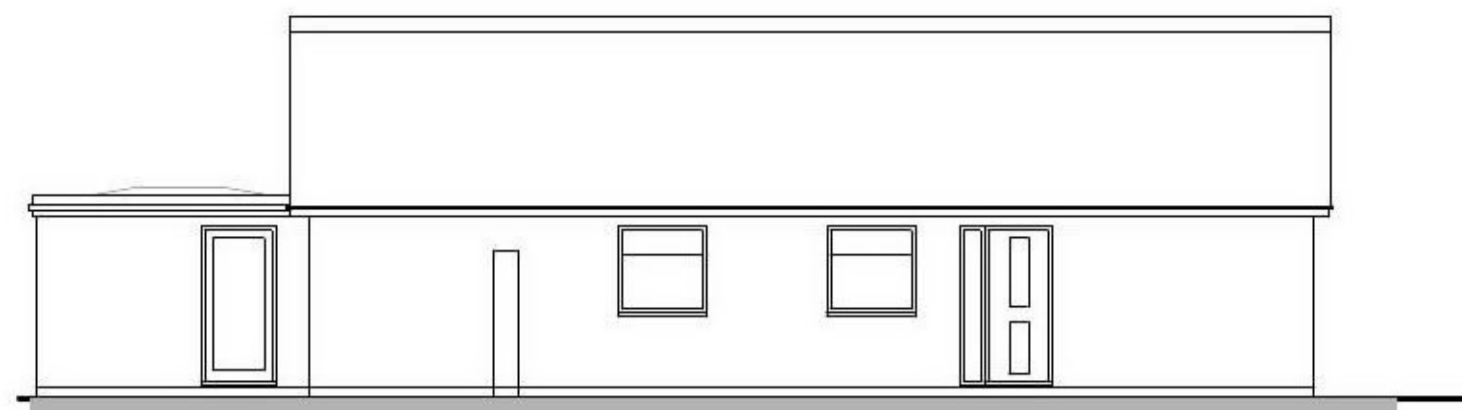


Side Elevation - As Existing  
Scale - 1:100

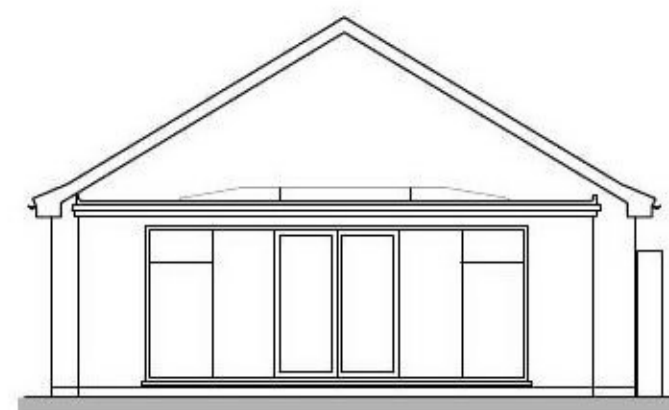


Rear Elevation - As Existing  
Scale - 1:100

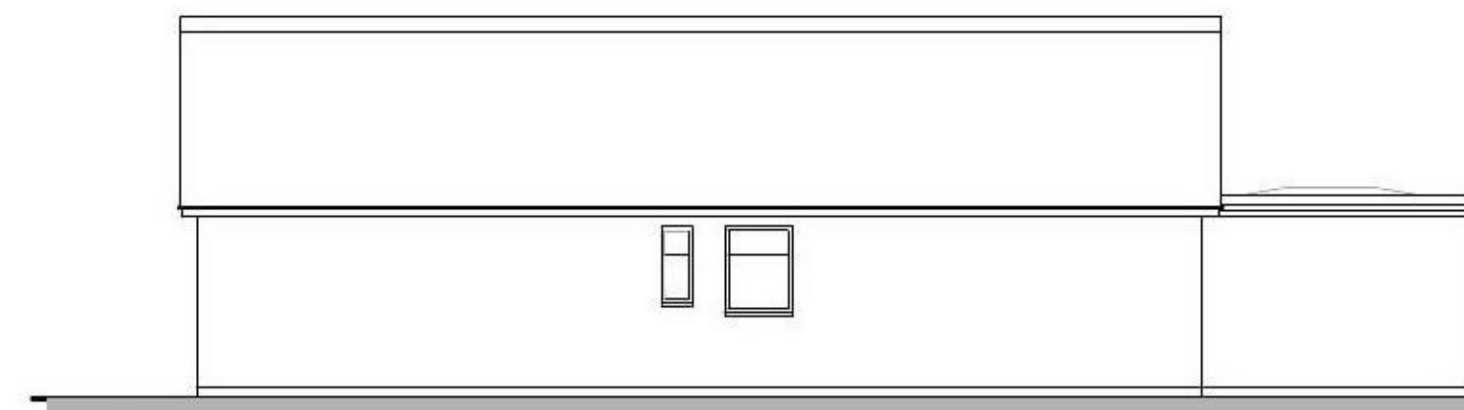


Side Elevation - As Existing  
Scale - 1:100

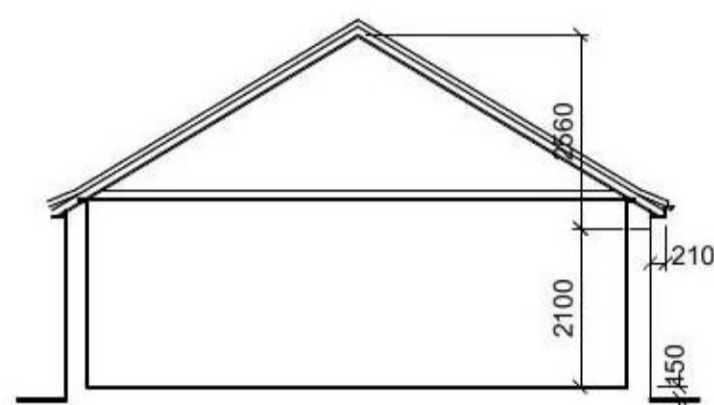

Section - As Existing  
Scale - 1:100

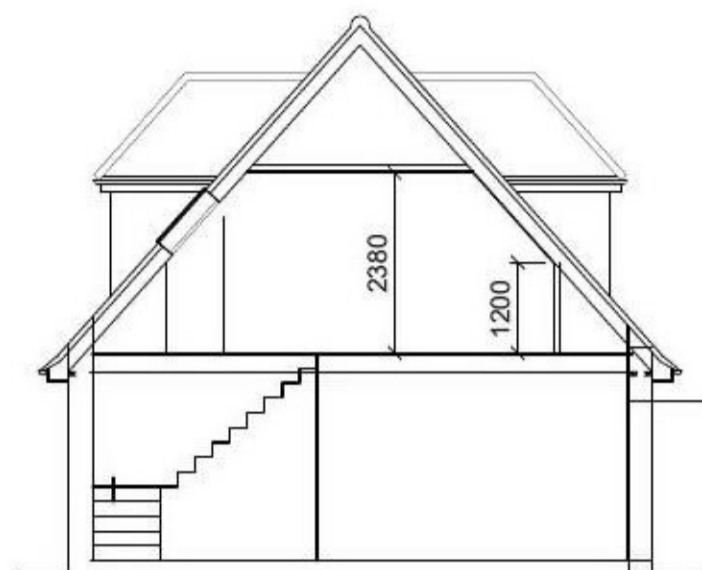

Section - As Proposed  
Scale - 1:100

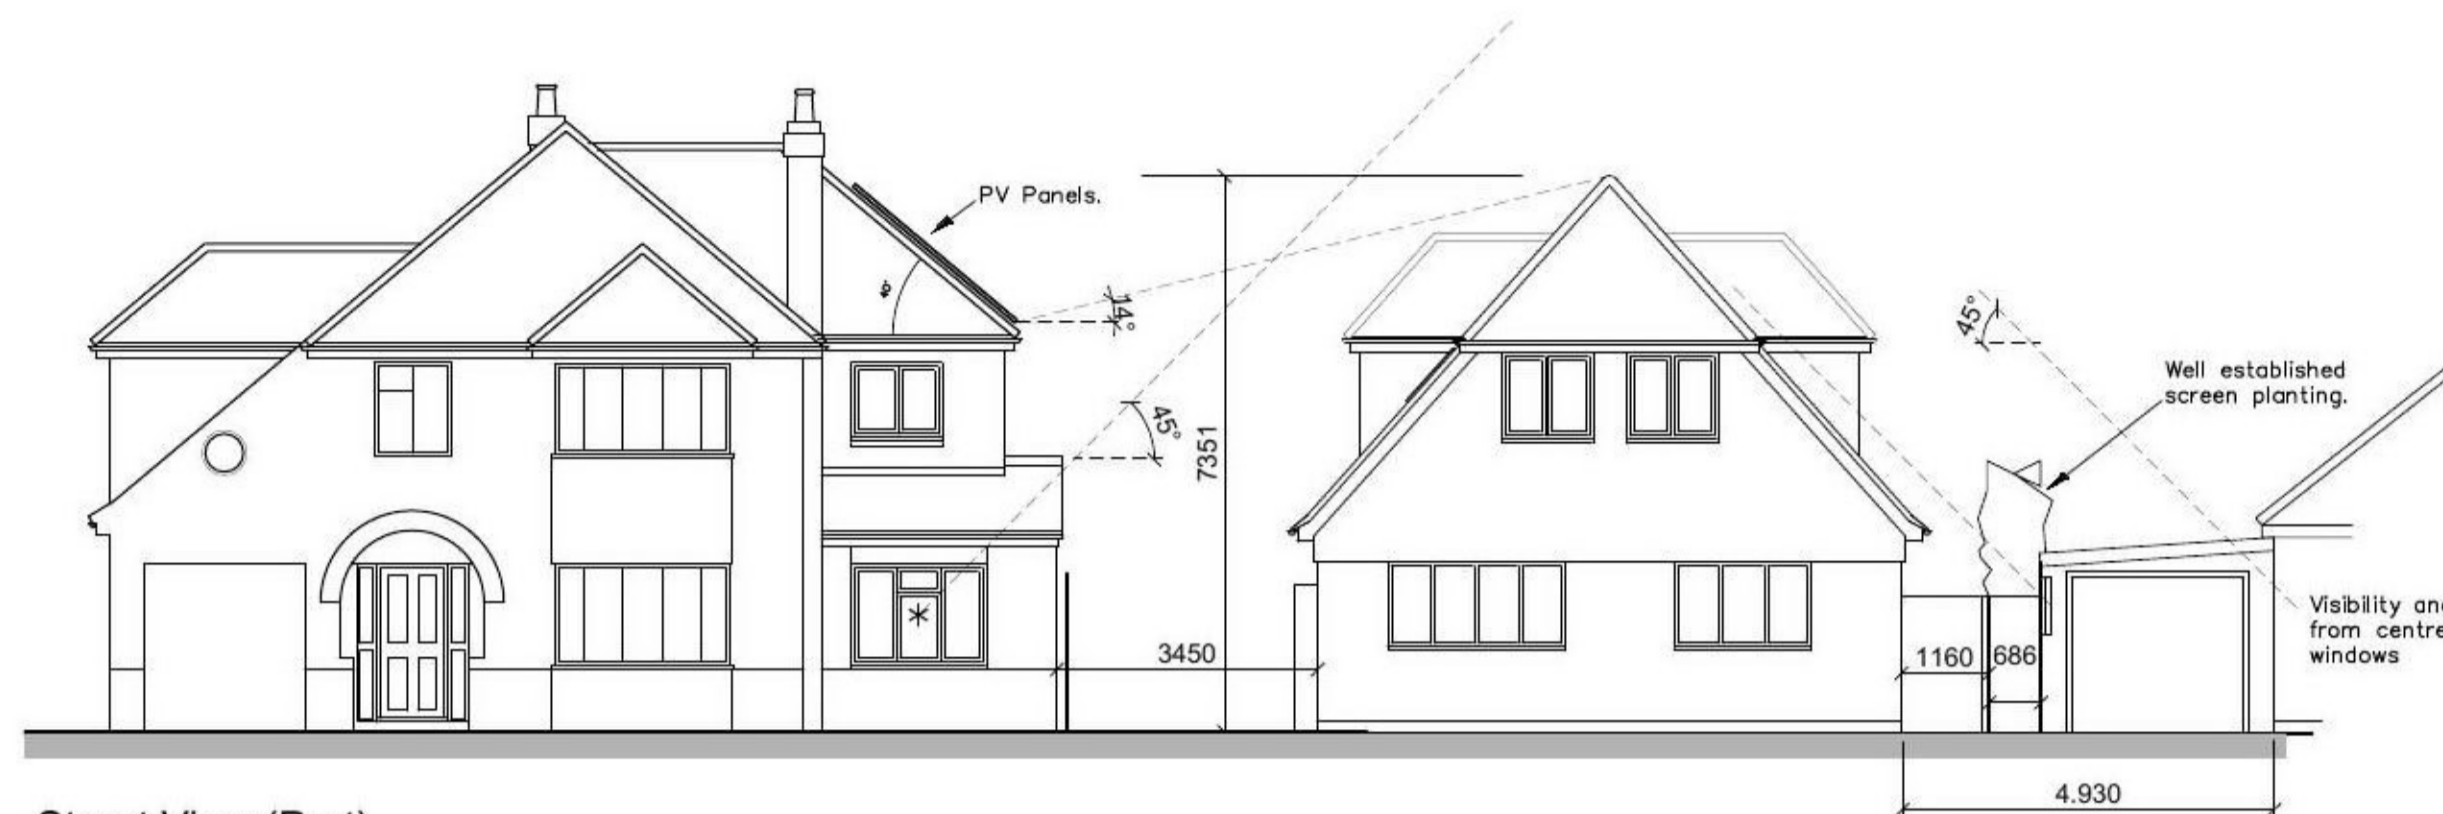


Street View (Part)  
Scale - 1:100

Materials  
Walls GF.....Front elevation - remove boarding and render to match the existing  
Walls FF.....Grey Hardie Plank  
Hardie Plank.....to match existing  
Windows.....Grey UPVC to match the existing  
Roof Tiles.....Re-use the existing




Front Elev - As Proposed - West  
Scale - 1:100

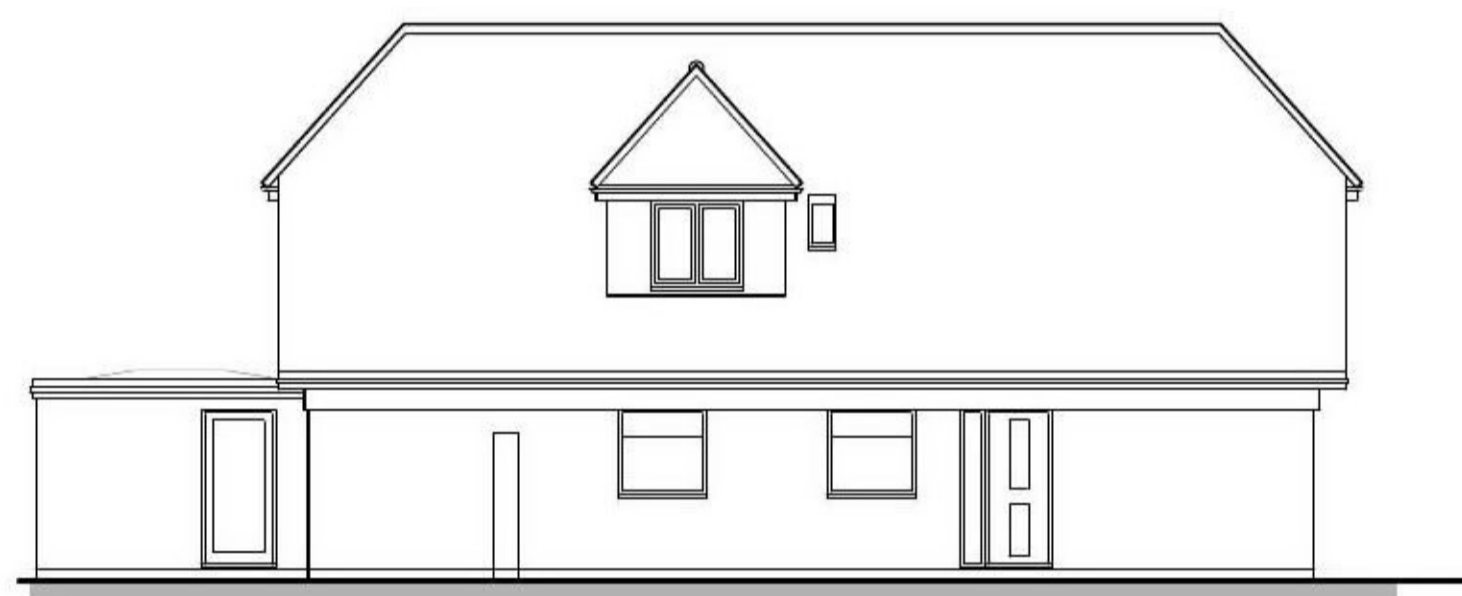


Side Elevation - As Proposed - North  
Scale - 1:100




Rear Elevation - As Proposed - East  
Scale - 1:100

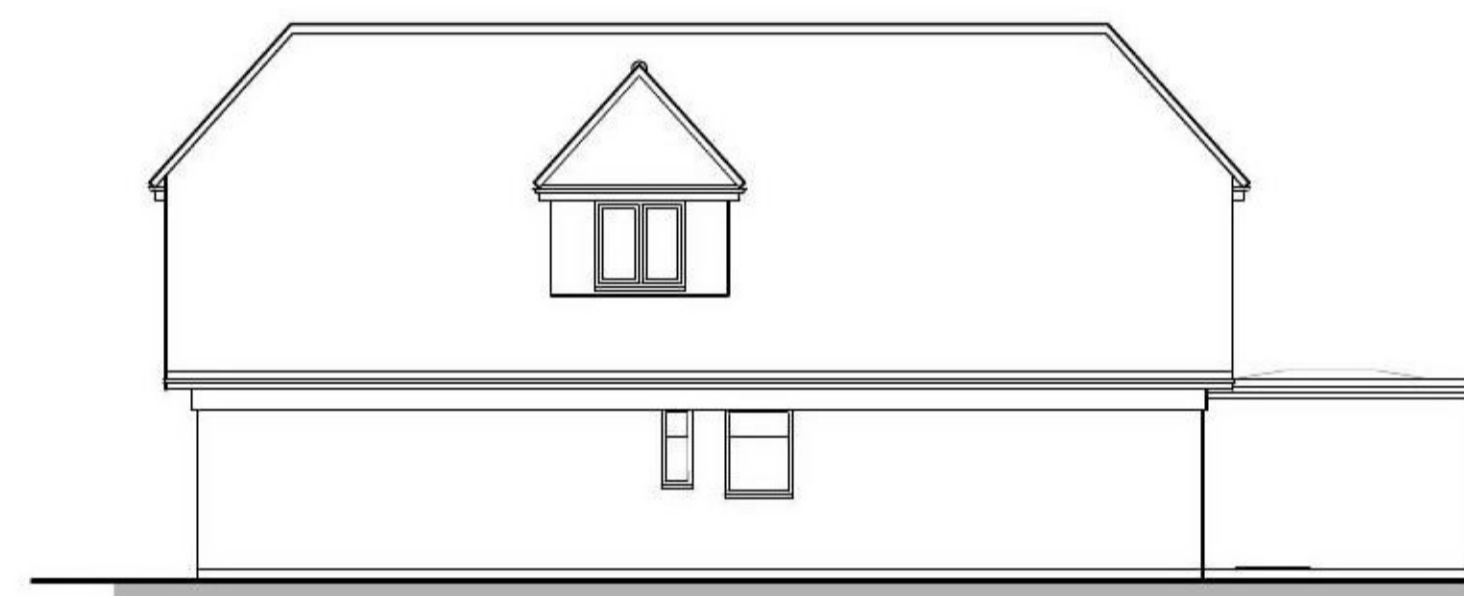


Side Elevation - As Proposed - South  
Scale - 1:100

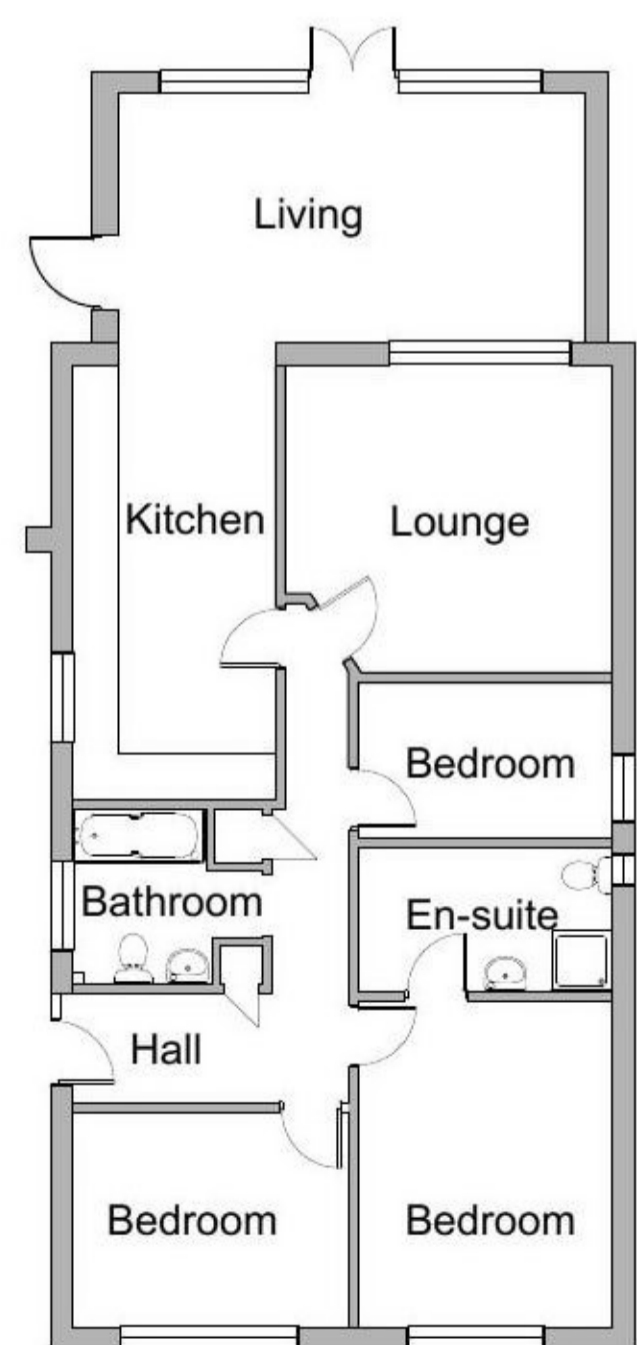



Ground Floor Plan - As Existing  
Scale - 1:100

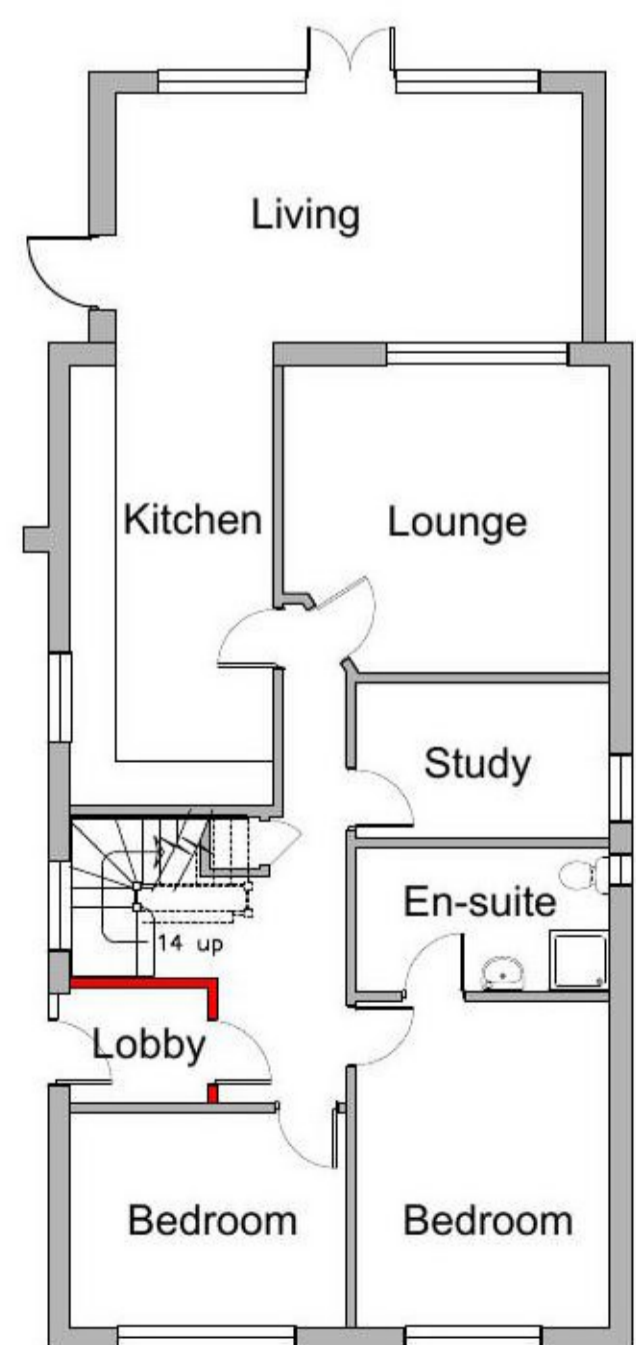

Ground Floor Plan - As Proposed  
Scale - 1:100

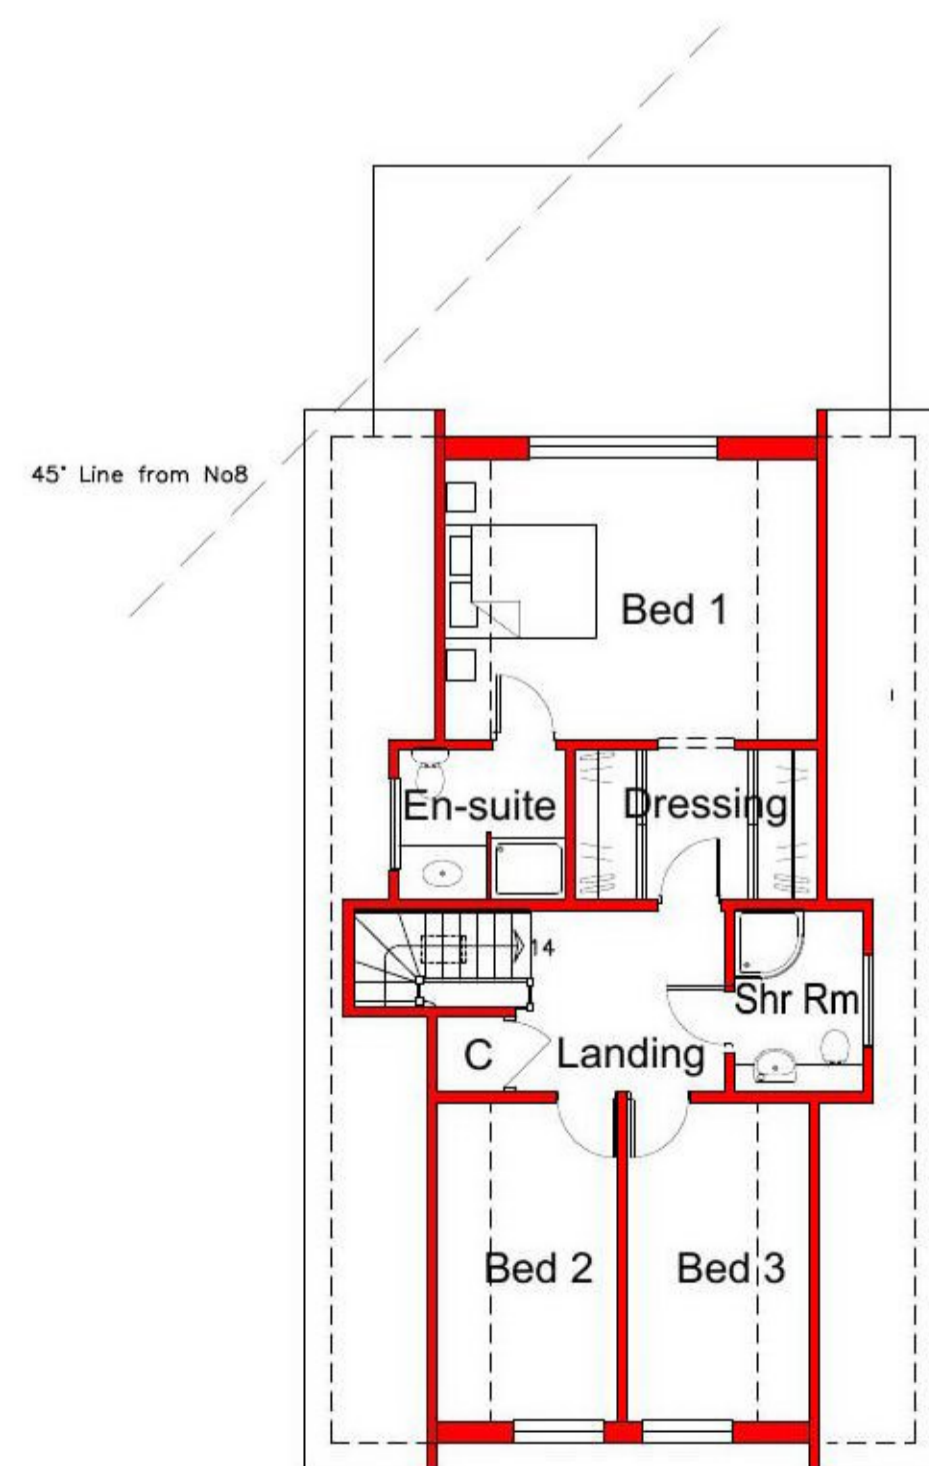


First Floor Plan - As Proposed  
Scale - 1:100

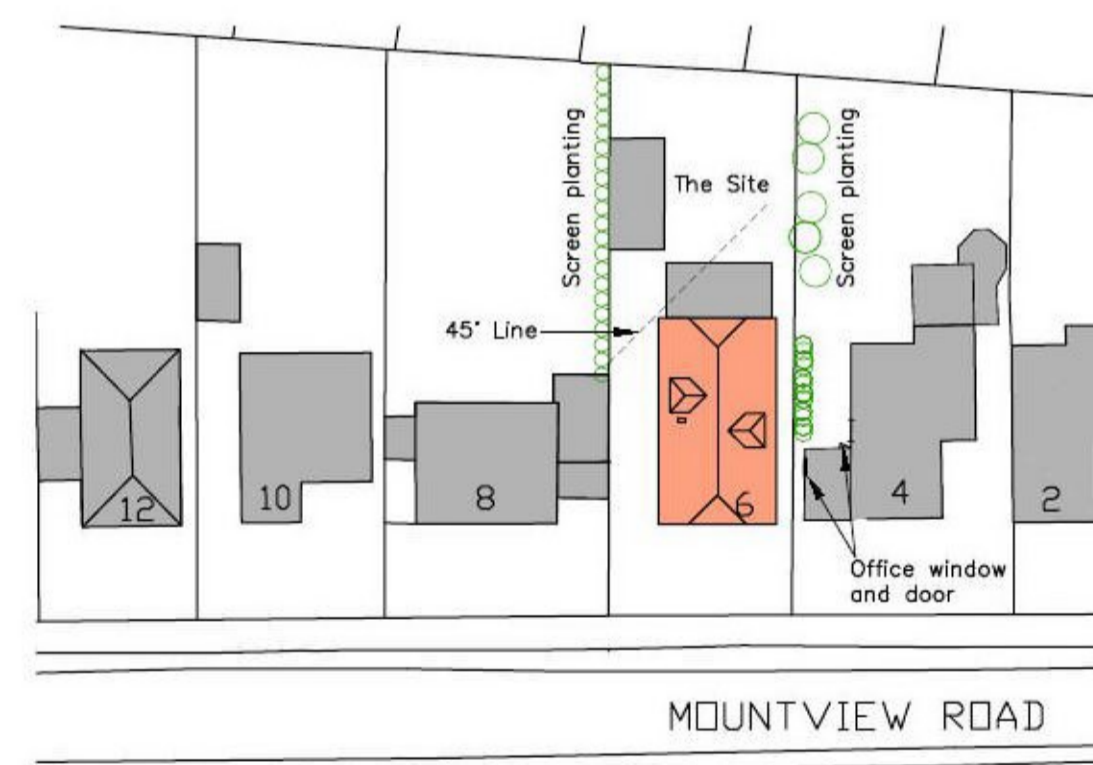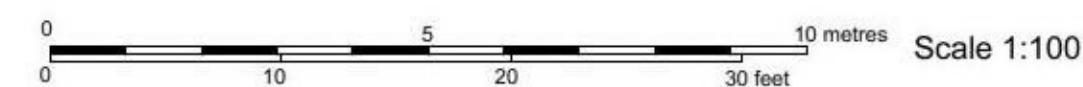


Block Plan

Scale - 1:1250

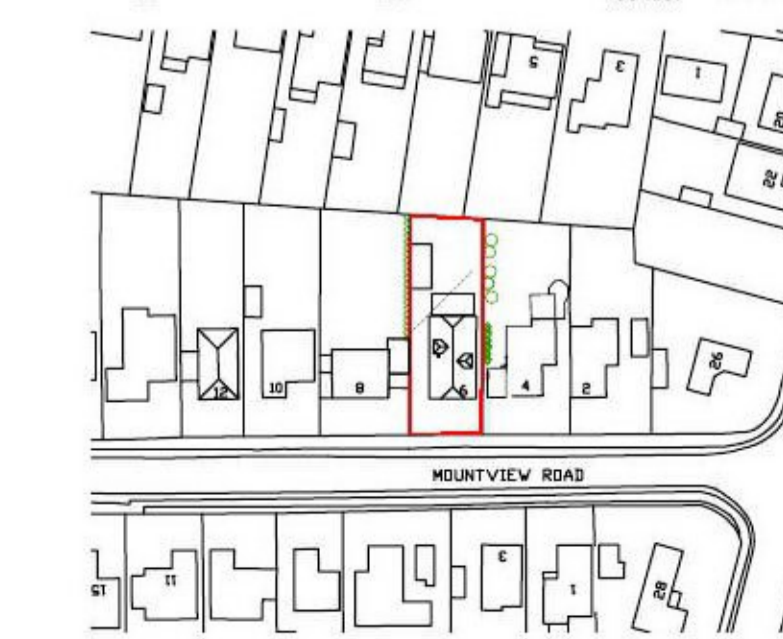

Location Plan

Scale - 1:1250

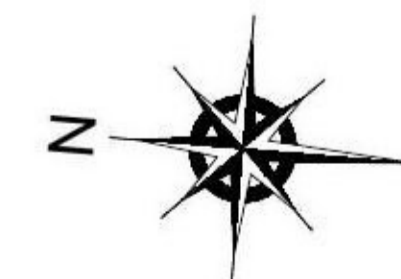

no:    date:    by:    revision:

project:  
6, Mountview Road  
Clacton-on-Sea  
CO15 6LW

drawing title:  
Plans, Elevations and Sections as  
Existing and Proposed

client:  
Mr J Rook & Miss G Ashdown

date:    drawn:    sheet:  
04/21    FDL

scale@A1:    drawing no:    revision:  
As shown    TEN-2105-1-02    -

**Paul Newbould**  
Planning & Building Design Services  
78 Kings Ave., Holland on Sea, Clacton on Sea, Essex, CO15 5EP.