





Existing front elevation

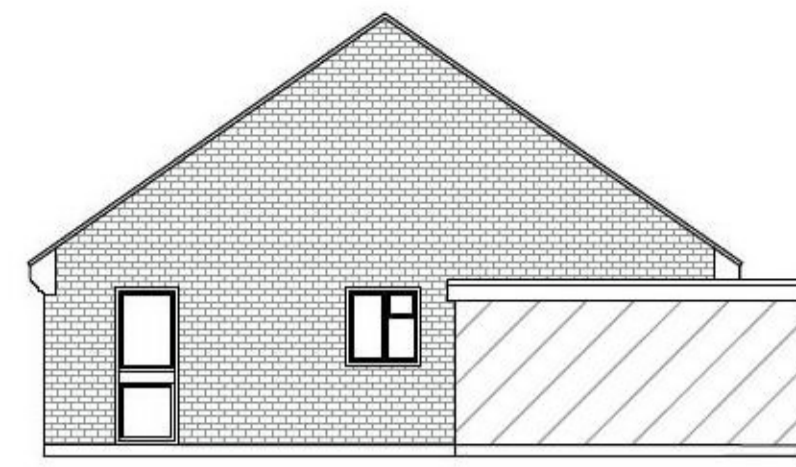

Existing side elevation

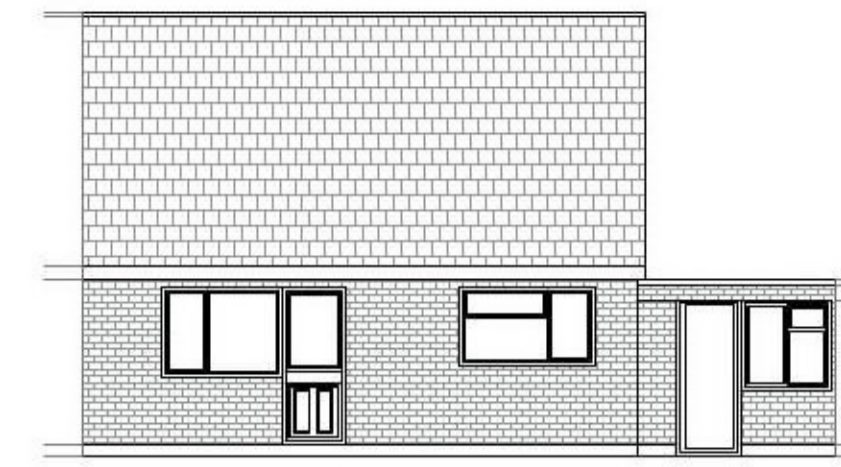

Existing rear elevation



Proposed front elevation




Proposed side elevation



Proposed rear elevation



Existing layouts

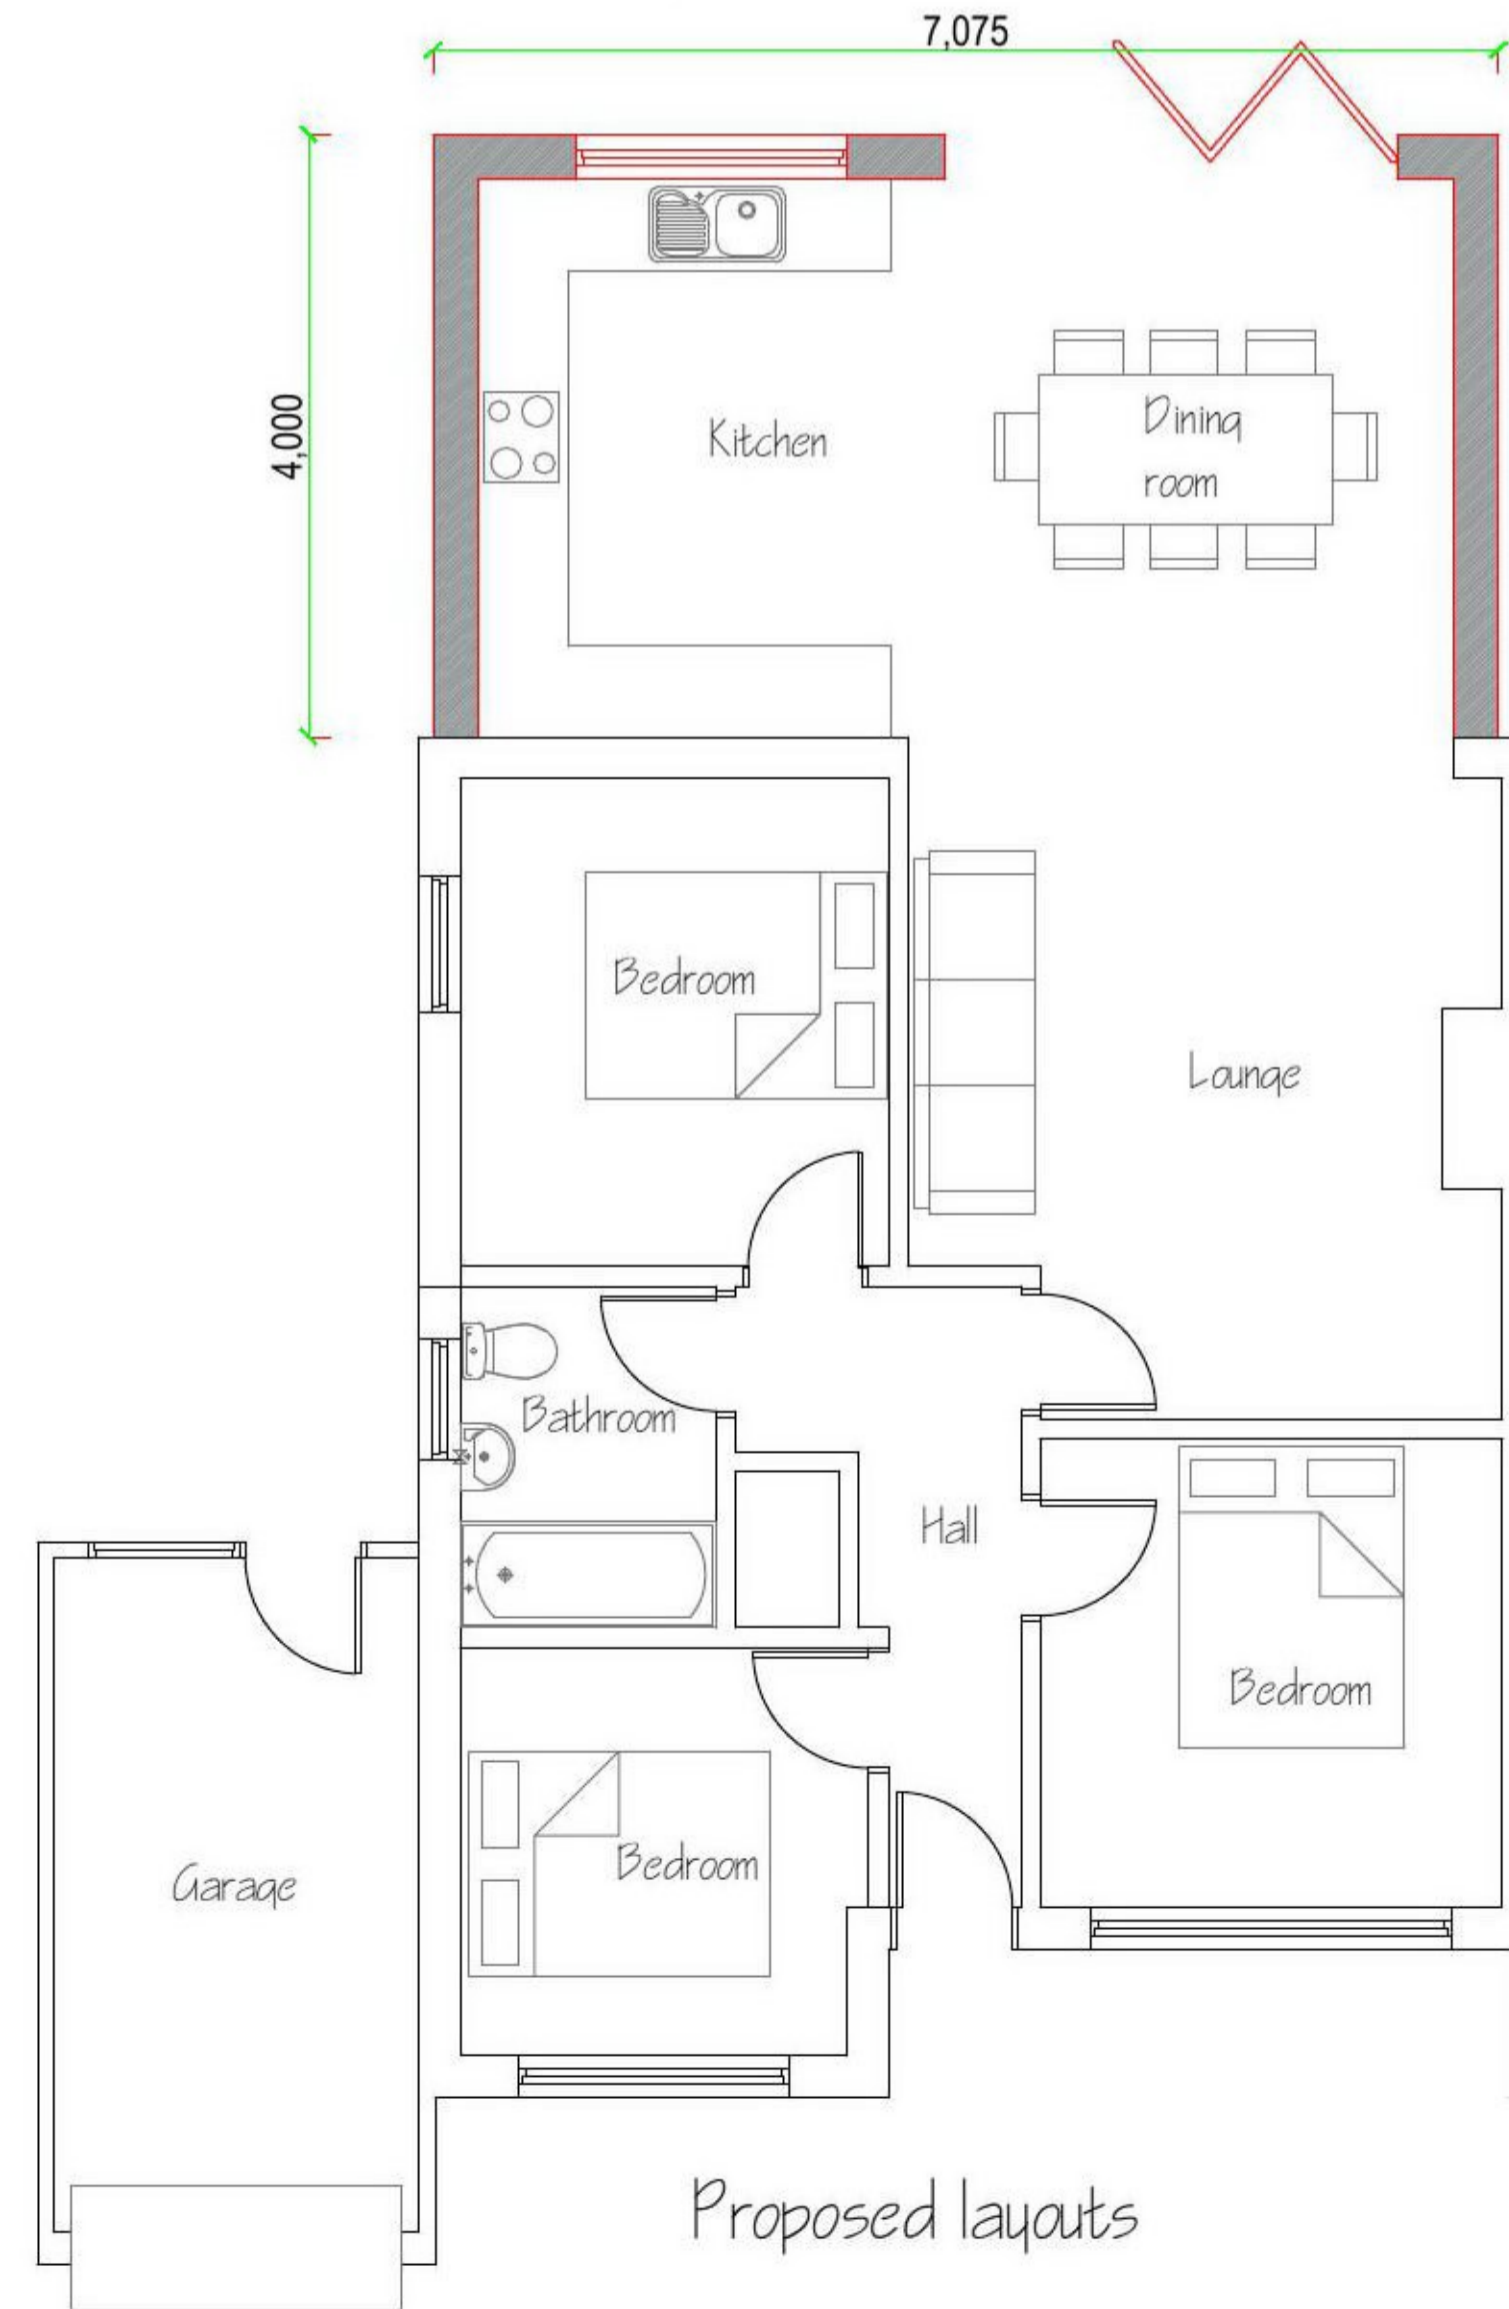

Proposed layouts



Block plan 1:500

REV	3 Seaton Close Manningtree Essex CO11 2EU.	Existing and proposed layouts and elevations.
<small>COPYRIGHT: This drawing is copyright and must not be reproduced without written consent. All Measurements to be checked on-site. Do not scale from this drawing.</small>		
 Wright Ruffell Cameron Architectural Design Service Beaver House Plough Road Centre Great Bentley Essex CO7 8LG	Paper Size A1 SCALE 1:50,1:100,1:500 DATE 27/04/2021 PROJECT NO. 1947 DWG. NO. P01	DRAWN BY Tony wright CHECKED BY Roger Wright BSc(hons)