


PROPOSED GROUND FLOOR PLAN

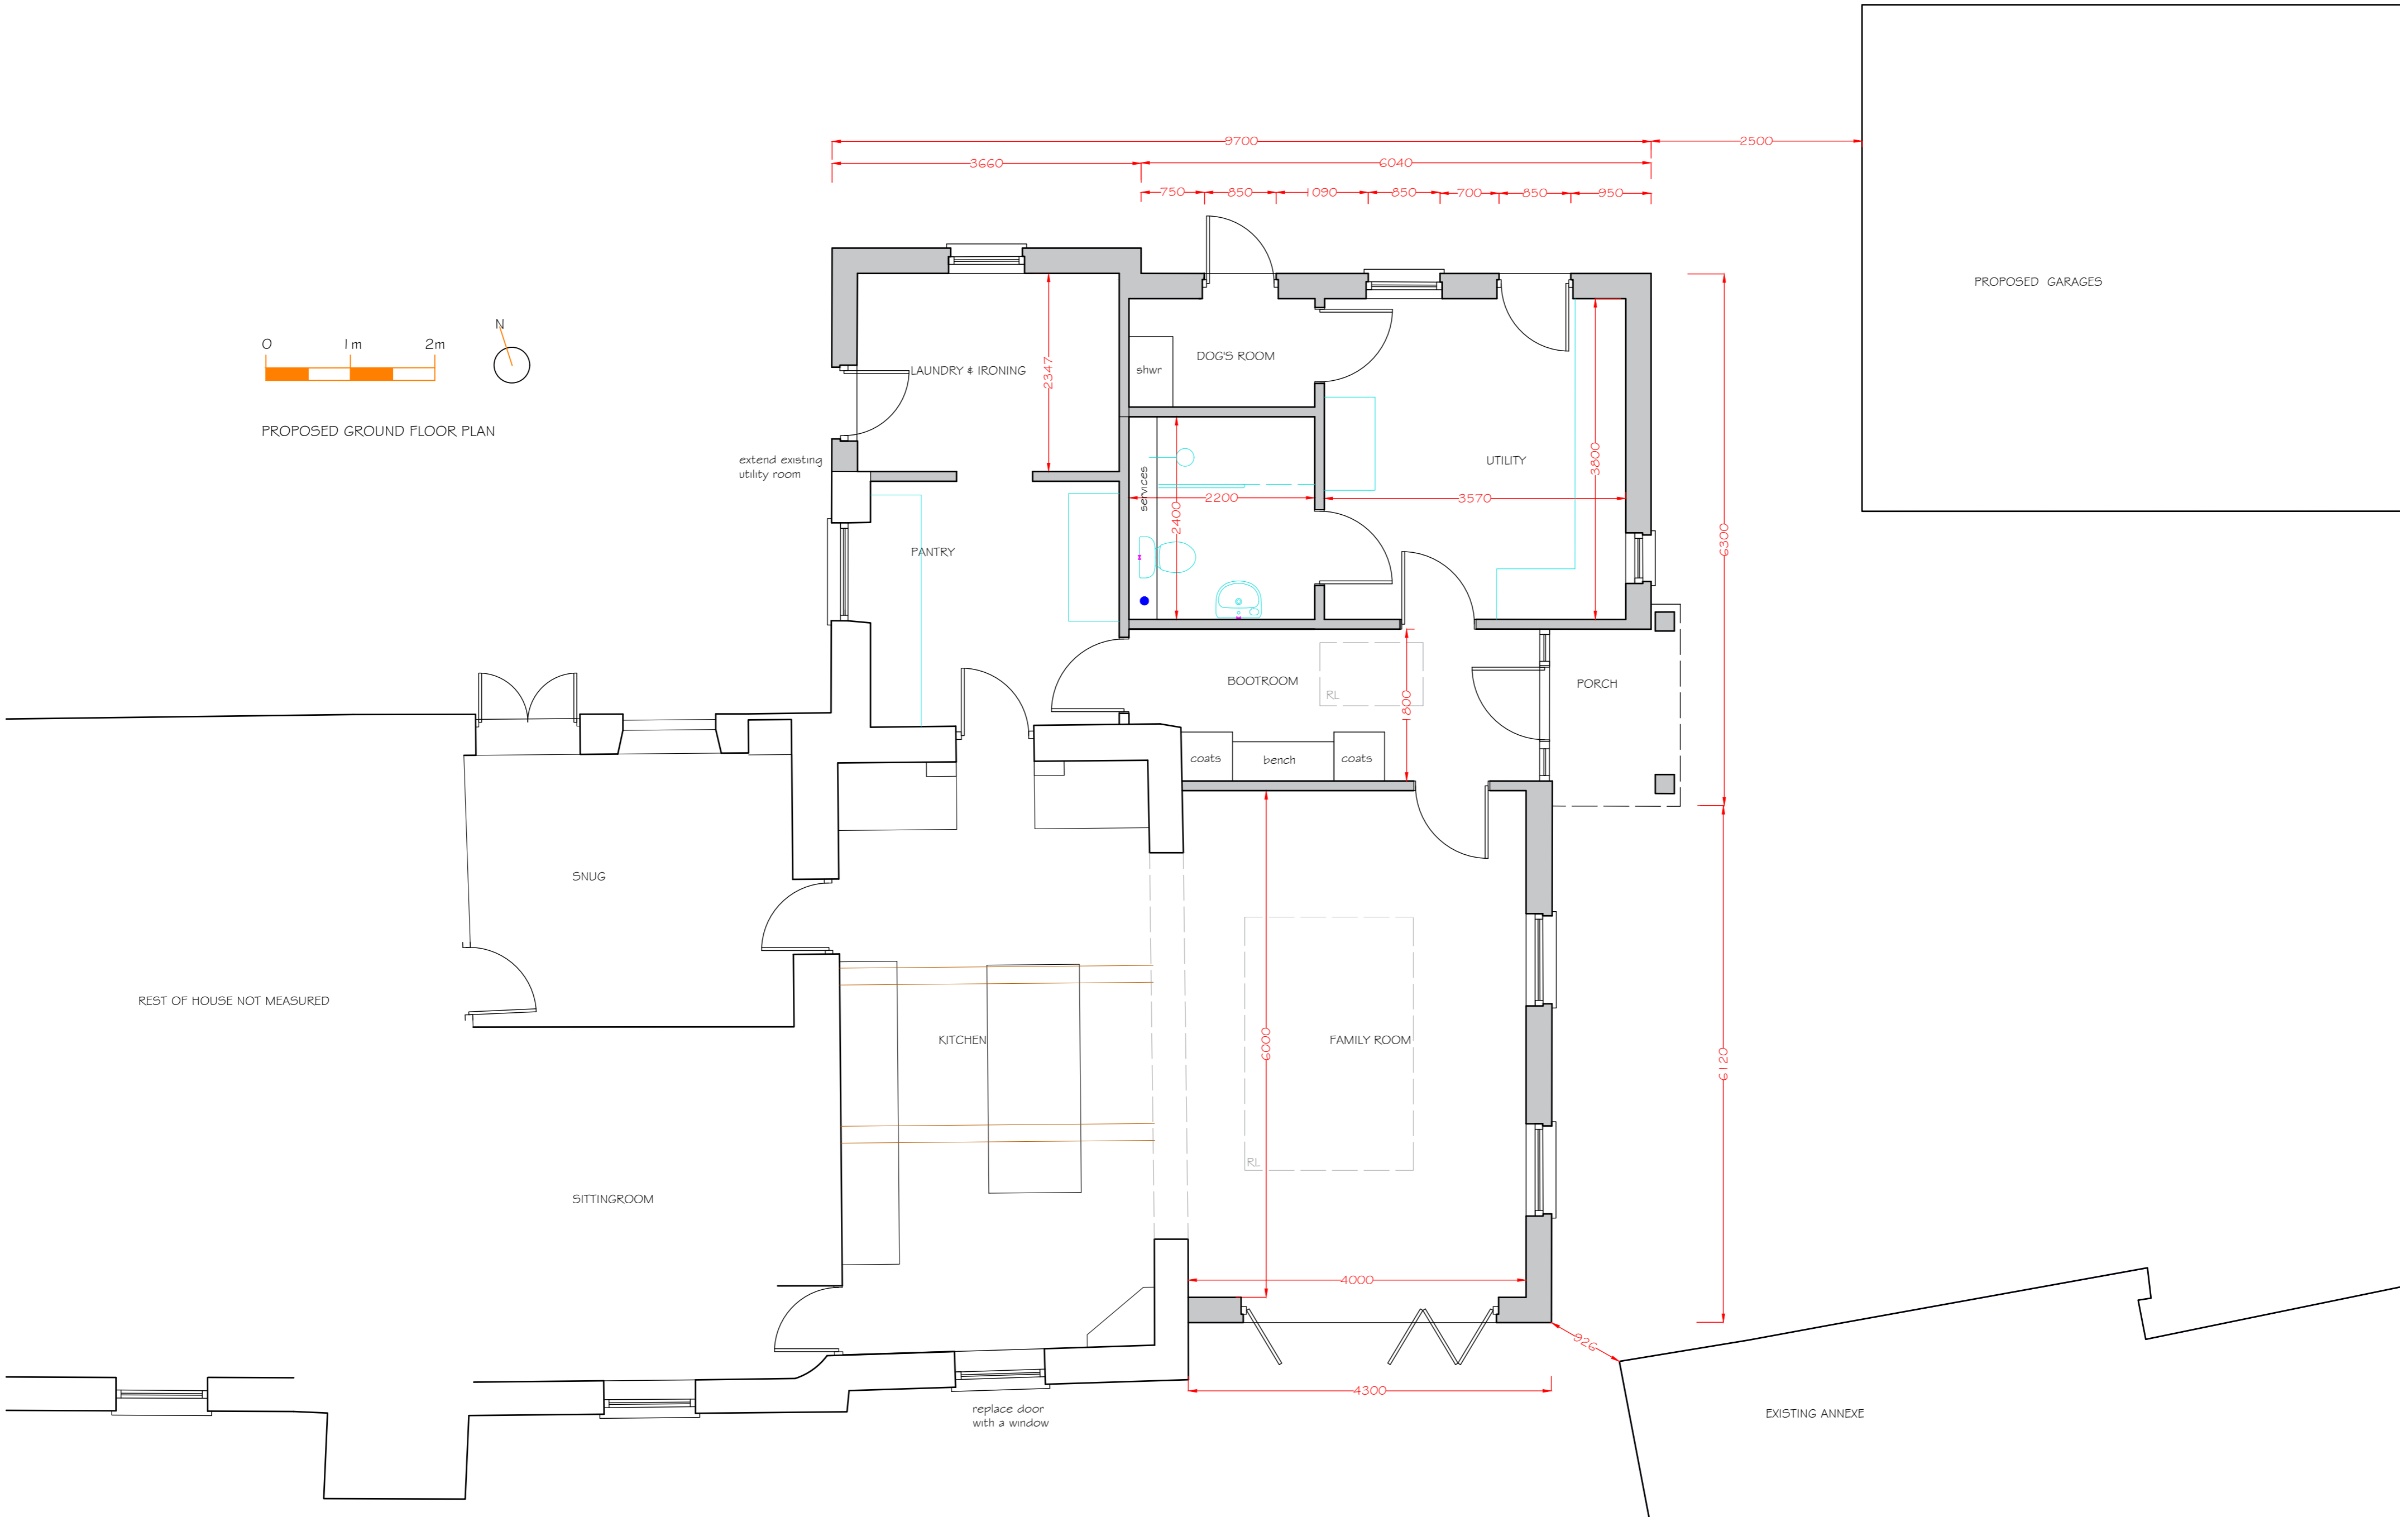

PROPOSED GARAGES

EXISTING ANNEXE

**Heron Associates**  
 The Old Shop  
 Kingcoed  
 Usk  
 Monmouthshire  
 NP15 1DS  
 01291 690010  
 liz@heronassociates.co.uk

- Status:
- Preliminary
  - Pre-planning
  - Planning (Outline)
  - Planning (Reserved matters)
  - Planning (Householder)
  - Building Regulations
  - Structural
  - Tender issue
  - As built
  - PROVISIONAL

Project:  
 Proposed extension and garages at  
 Noddfa, Lydart

Client:  
 Mr & Mrs Vizard

Drawing:  
 Proposed ground floor plan (partial)

Date:  
 18.07.2021

Scale:  
 1:50 @ A2

Drawing No:  
 362G-02

Revision:  
 C

