




PROPOSED SOUTH ELEVATION

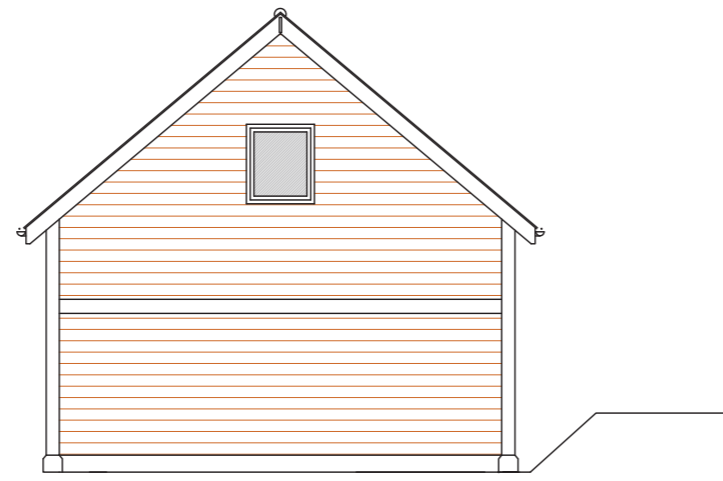

PROPOSED EAST ELEVATION

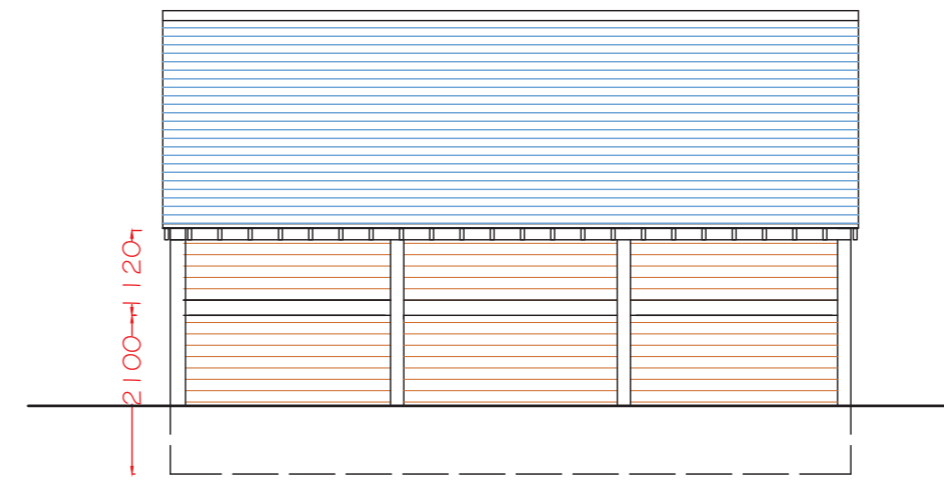


PROPOSED NORTH ELEVATION


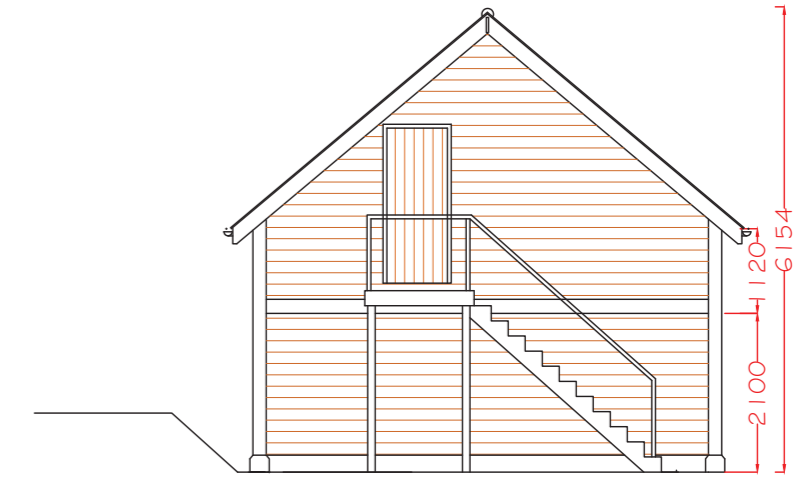


PROPOSED WEST ELEVATION

External finishes  
 Roof: slate as house  
 Walls: oak framework and larch cladding  
 Doors: oak  
 fascias: oak  
 rainwatergoods: metal

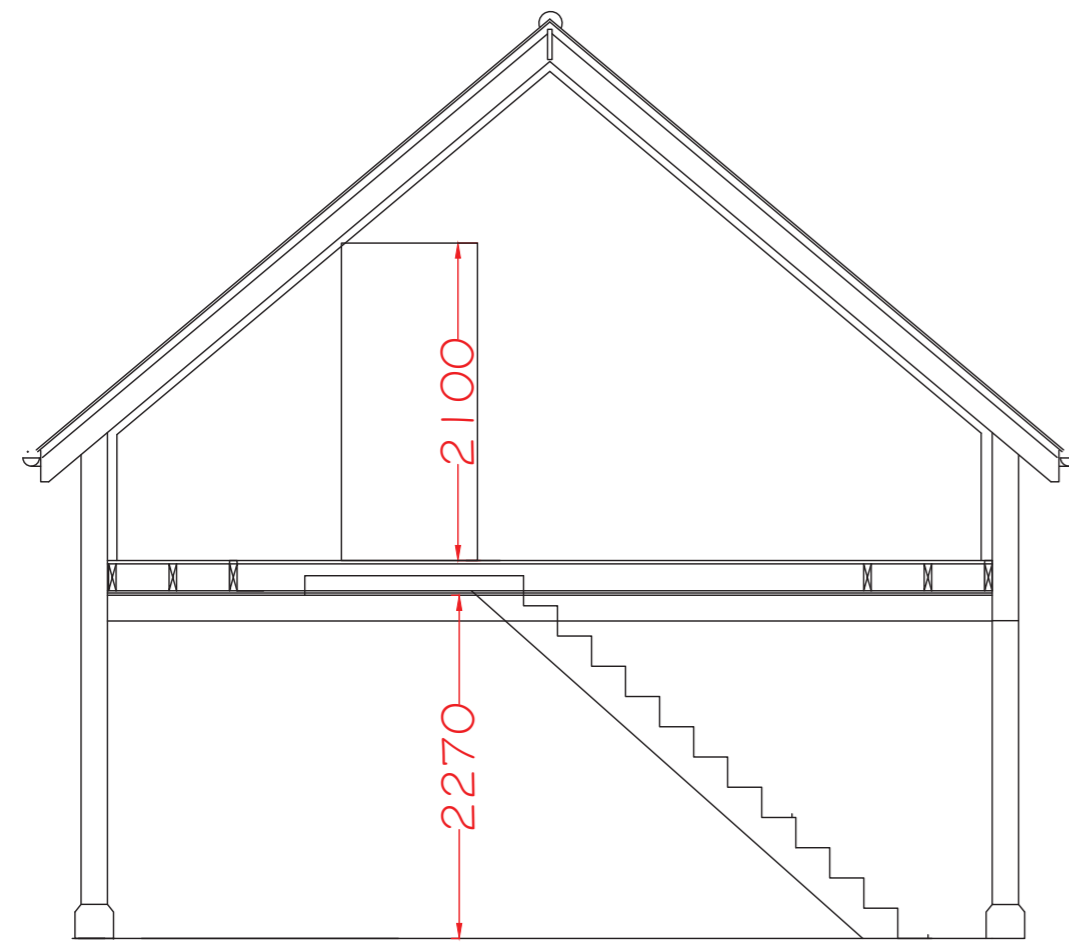

PROPOSED CROSS SECTION

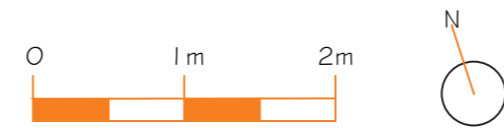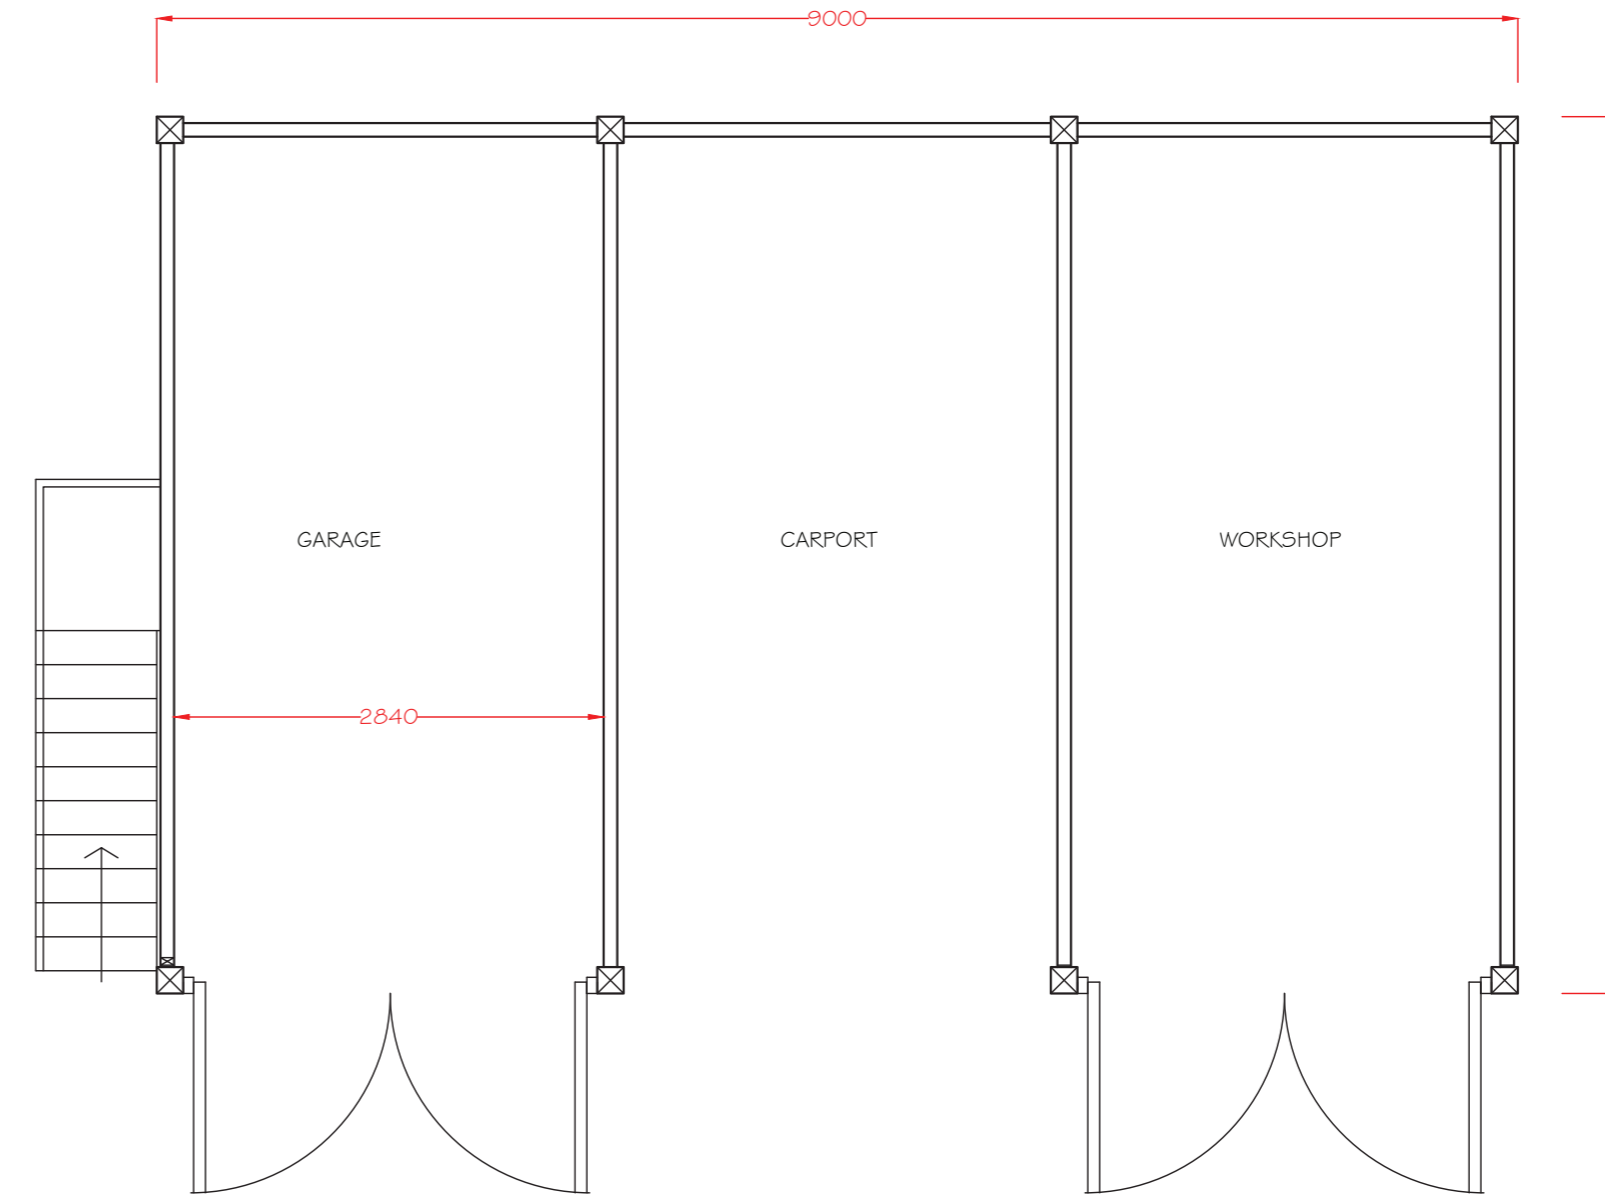

**Heron Associates**

The Old Shop  
 Kingcoed  
 Usk  
 Monmouthshire  
 NP15 1DS

01291 690010  
 liz@heronassociates.co.uk

- Status:
- Preliminary
  - Pre-planning
  - Planning (Outline)
  - Planning (Reserved matters)
  - Planning (Householder)
  - Building Regulations
  - Structural
  - Tender issue
  - As built
  - PROVISIONAL

Project:  
 Proposed extension and garages at  
 Noddfa, Lydart

Client: Mr & Mrs Vizard

Drawing:  
 garages

Date:  
 23.07.2021

Scale:  
 1:50, 1:100 @ A2

Drawing No:  
 362G-04

Revision:  
 C

