


NOTES

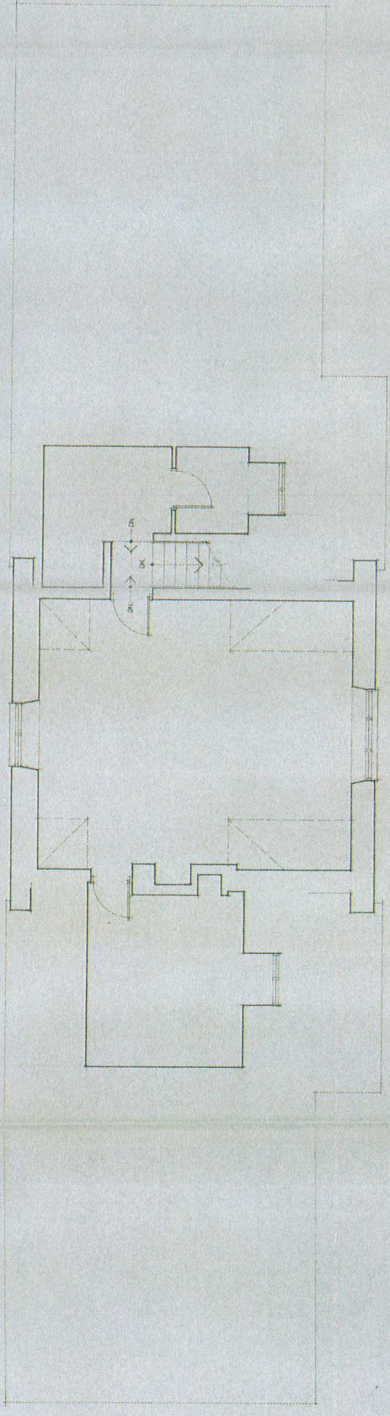

FIRST FLOOR PLAN

Planning & Building Control Dept.  
-1 MAY 1995  
Building Control

BR Build: 428/04/05  
APPROVED PLAN


**Broughton Beatty Partnership**  
CIVIL & STRUCTURAL ENGINEERS  
BUILDING DESIGNERS & SURVEYORS

15, North Street,  
Broughton, Warrington,  
Cheshire, WA11 2JQ  
Tel: 01925 817759  
Fax: 01925 817822

**Mr. P. DAWSON**


Proposed Development  
**THE OLD STABLES, FOSCOE MANOR,  
FOSCOE, BUCKS**

Drawn: J.S.	Check: J.S.	Date: 11/05	Scale: 1/50	Sheet No: 4839-1
Issue: 1/05	Rev: A	<p>THIS DRAWING IS COPYRIGHT © ALL DIMENSIONS TO BE CHECKED ON SITE BEFORE CONSTRUCTION. THE DRAWING IS THE PROPERTY OF BROUGHTON BEATTY PARTNERSHIP TO BE NOTIFIED OF ANY CHANGES OR ERRORS.</p>		

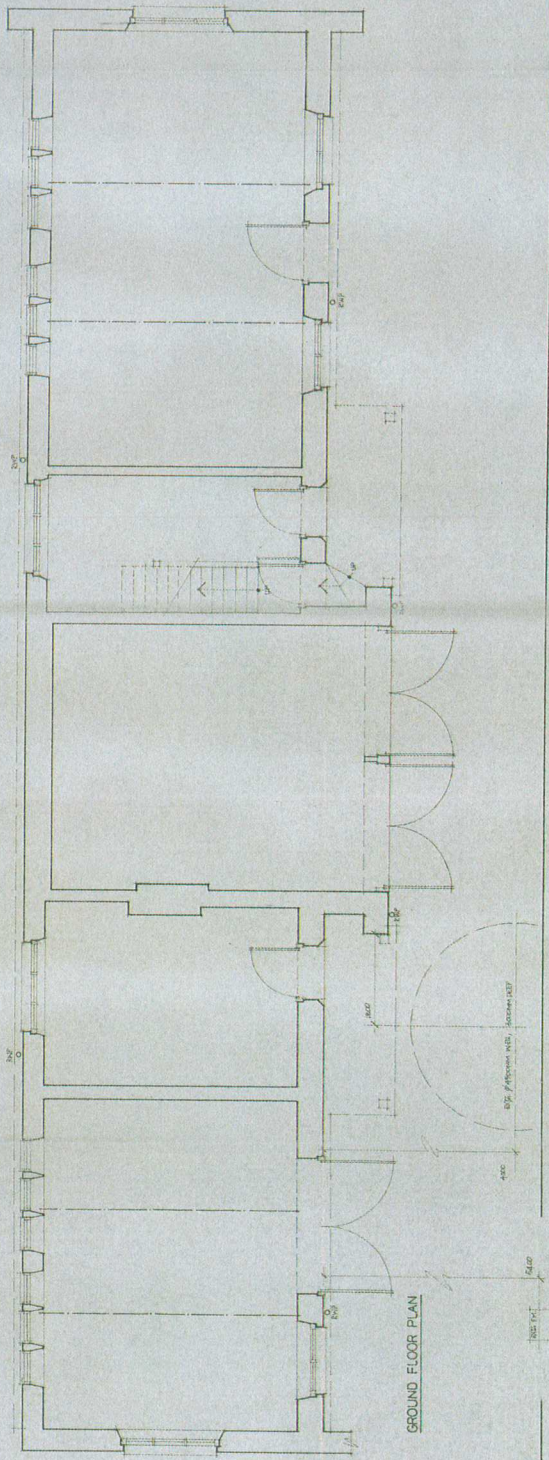


GROUND FLOOR PLAN

NOTES

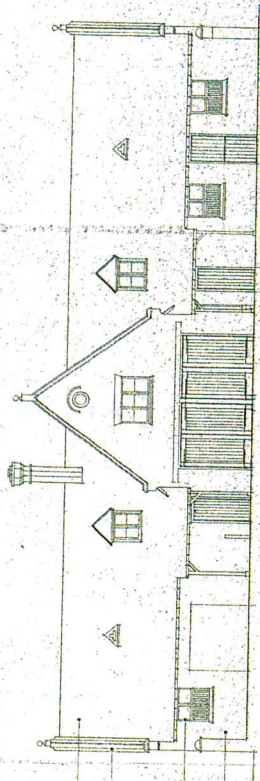


SOUTH EAST ELEVATION


- ROOF: CLAY TILES
- WALLS: BRICK WITH TRADITIONAL FINISH
- ROOFING: TIMBER TRUSSES, RAFTERS & BATTENS
- CHIMNEYS: ORIGINAL BRICK

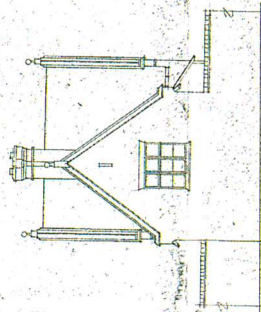

SOUTH WEST ELEVATION

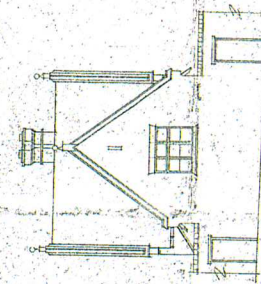

NORTH EAST ELEVATION

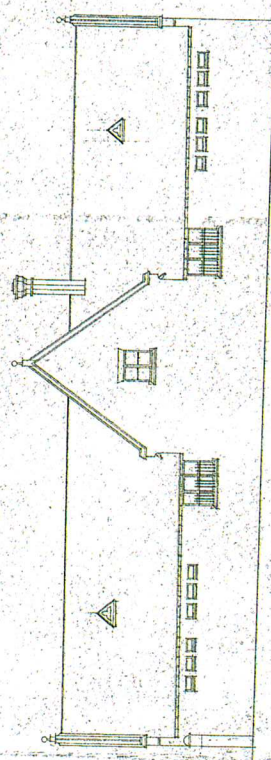

NORTH WEST ELEVATION

Planning & Building Control Dept  
 1 MAY 1995  
 Approved by  
 Mr C. Linnell  
 Building Regulation  
 APPROVAL 95

**Broughton Beatty Partnership**  
 CIVIL & STRUCTURAL ENGINEERS  
 BUILDING SURVEYORS & SURVEYORS

14, Lymington Road  
 101, High Street  
 PO1 1AA  
 Tel: 01753 72222  
 Fax: 01753 72222


Client: Mr. P. DAWSON

Project: Proposed Development:  
 THE OLD STABLES, FOSCOE MANOR,  
 FOSCOE, BUCKS.

Existing Elevations

Sheet	Scale	Date	Drawn	Checked	Rev
4839/2					

THIS DRAWING IS COPYRIGHT ©  
 Broughton Beatty Partnership Ltd  
 ALL DIMENSIONS TO BE CHECKED ON SITE BEFORE  
 COMMENCEMENT OF WORKS  
 Broughton Beatty Partnership Ltd is not liable  
 for any consequences of errors.

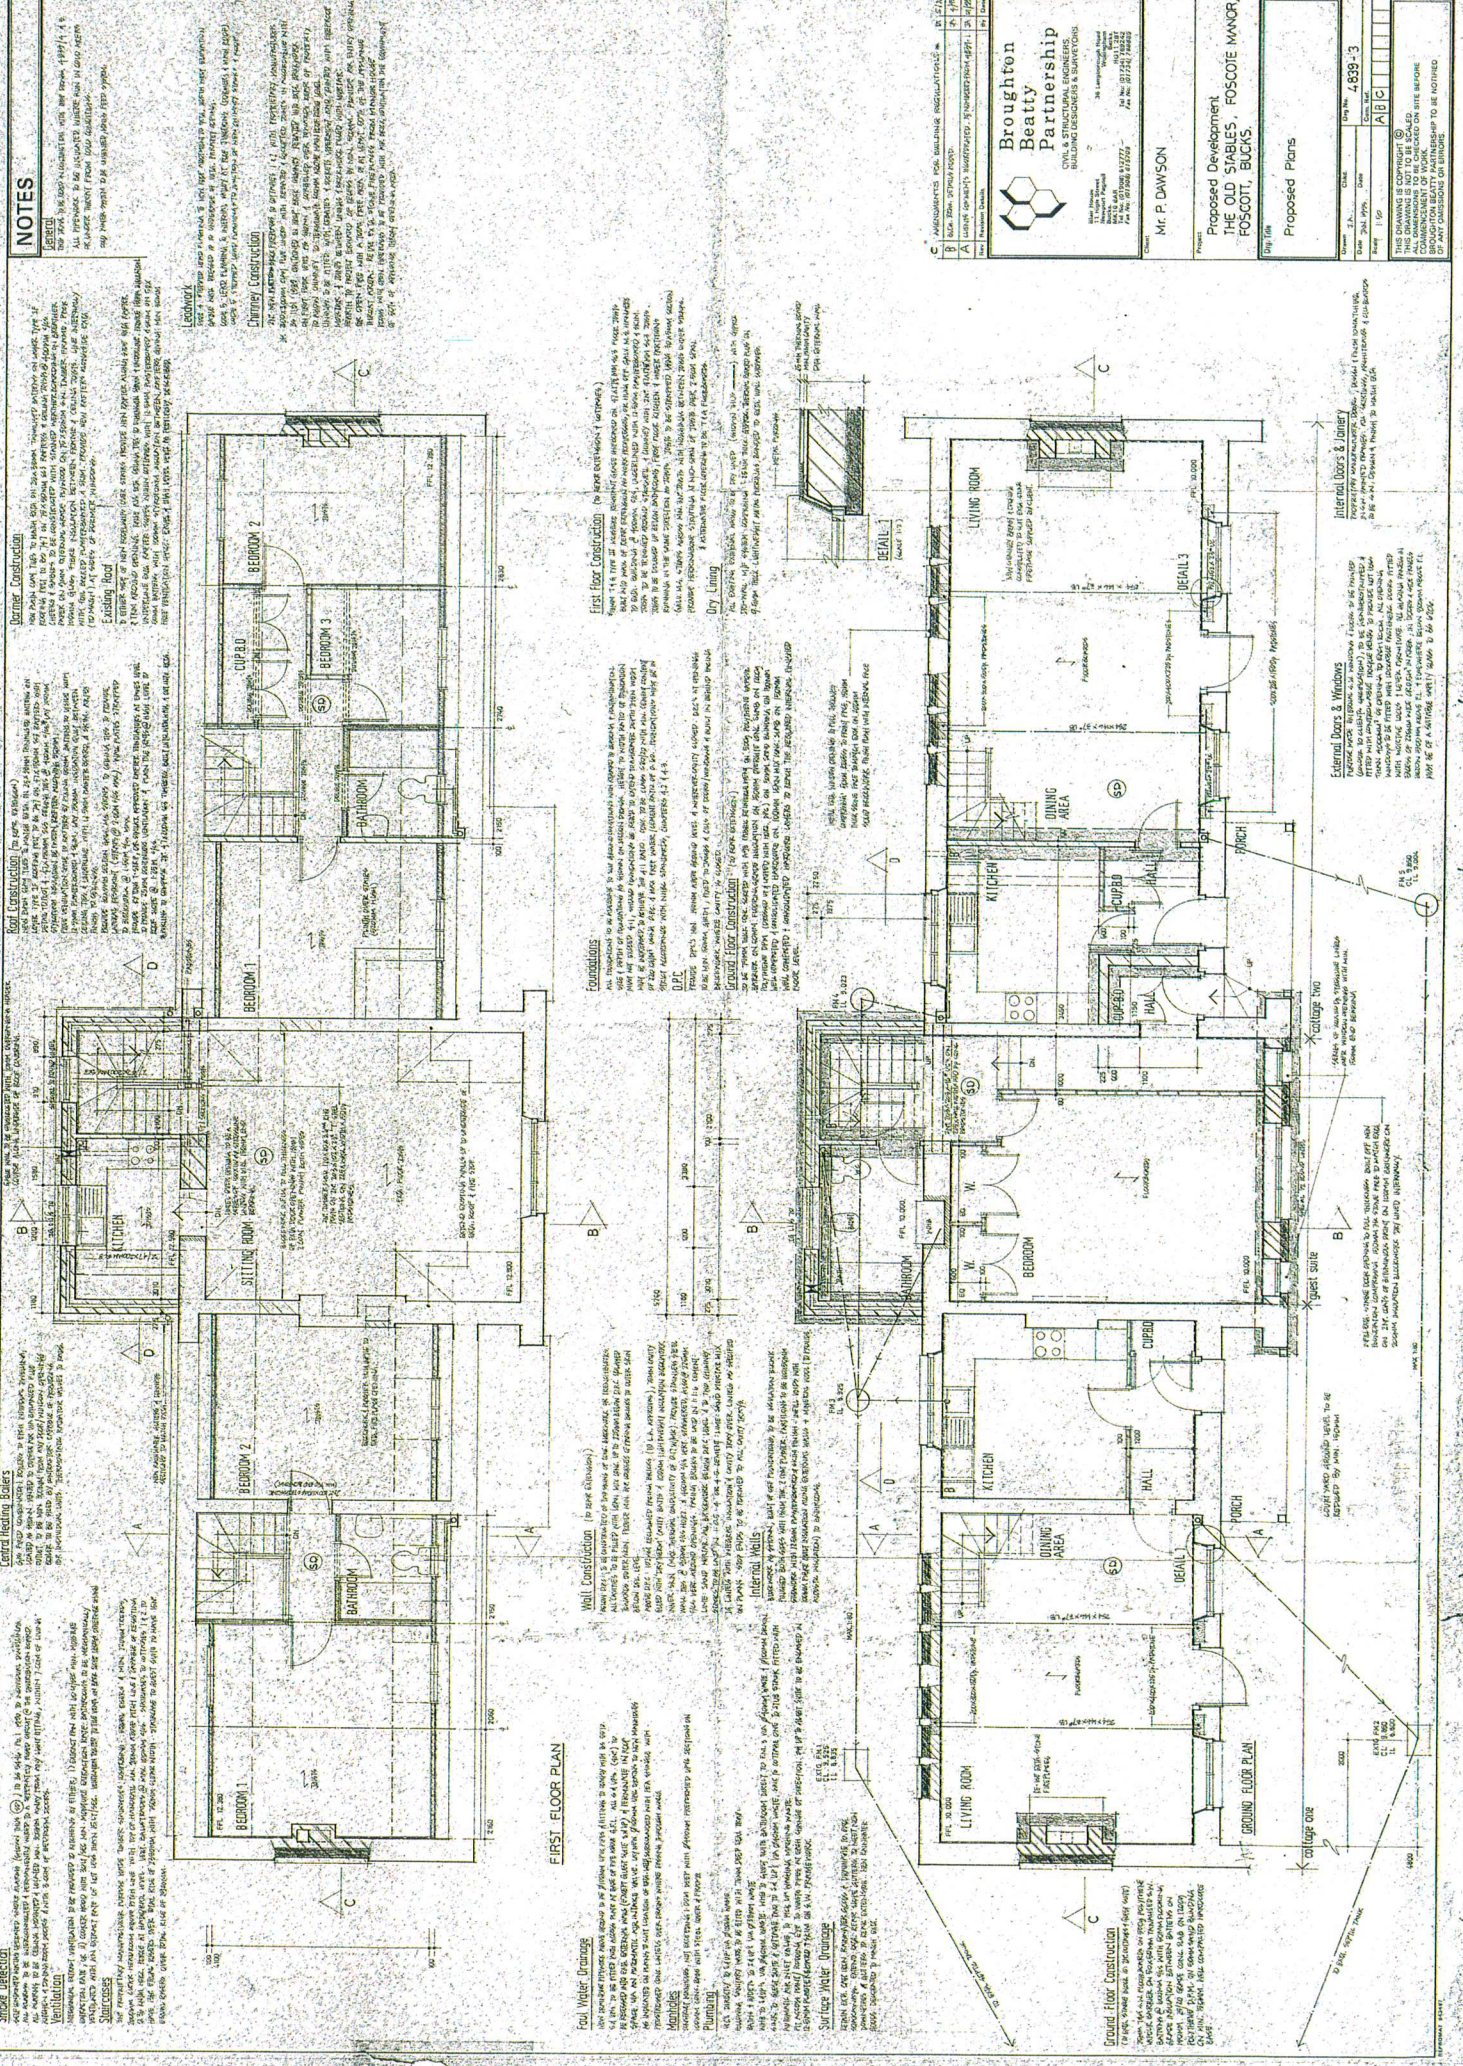

**NOTES**

1. ALL WORK TO BE IN ACCORDANCE WITH THE BUILDING REGULATIONS 2010.

2. ALL WORK TO BE IN ACCORDANCE WITH THE BUILDING REGULATIONS 2010.

3. ALL WORK TO BE IN ACCORDANCE WITH THE BUILDING REGULATIONS 2010.

4. ALL WORK TO BE IN ACCORDANCE WITH THE BUILDING REGULATIONS 2010.

5. ALL WORK TO BE IN ACCORDANCE WITH THE BUILDING REGULATIONS 2010.

**Roof Construction**

ROOF TO BE CONSTRUCTED WITH 150mm INSULATION AND 150mm CONCRETE SLAB ON TOP OF BLOCKWORK WALLS.

**External Doors & Windows**

EXTERNAL DOORS TO BE CONSTRUCTED WITH 45mm INSULATION AND 150mm CONCRETE SLAB ON TOP OF BLOCKWORK WALLS.

**Internal Doors & Windows**

INTERNAL DOORS TO BE CONSTRUCTED WITH 45mm INSULATION AND 150mm CONCRETE SLAB ON TOP OF BLOCKWORK WALLS.

**Foundations**

FOUNDATIONS TO BE CONSTRUCTED WITH 150mm CONCRETE SLAB ON TOP OF BLOCKWORK WALLS.

**Walls**

WALLS TO BE CONSTRUCTED WITH 150mm CONCRETE SLAB ON TOP OF BLOCKWORK WALLS.

**Floors**

FLOORS TO BE CONSTRUCTED WITH 150mm CONCRETE SLAB ON TOP OF BLOCKWORK WALLS.

**Roofs**

ROOFS TO BE CONSTRUCTED WITH 150mm CONCRETE SLAB ON TOP OF BLOCKWORK WALLS.

**Windows**

WINDOWS TO BE CONSTRUCTED WITH 150mm CONCRETE SLAB ON TOP OF BLOCKWORK WALLS.

**Doors**

DOORS TO BE CONSTRUCTED WITH 150mm CONCRETE SLAB ON TOP OF BLOCKWORK WALLS.

**Stairs**

STAIRS TO BE CONSTRUCTED WITH 150mm CONCRETE SLAB ON TOP OF BLOCKWORK WALLS.

**Basement**

BASEMENT TO BE CONSTRUCTED WITH 150mm CONCRETE SLAB ON TOP OF BLOCKWORK WALLS.

**Attic**

ATTIC TO BE CONSTRUCTED WITH 150mm CONCRETE SLAB ON TOP OF BLOCKWORK WALLS.

**Garage**

GARAGE TO BE CONSTRUCTED WITH 150mm CONCRETE SLAB ON TOP OF BLOCKWORK WALLS.

**Porch**

PORCH TO BE CONSTRUCTED WITH 150mm CONCRETE SLAB ON TOP OF BLOCKWORK WALLS.

**Driveway**

DRIVEWAY TO BE CONSTRUCTED WITH 150mm CONCRETE SLAB ON TOP OF BLOCKWORK WALLS.

**Path**

PATH TO BE CONSTRUCTED WITH 150mm CONCRETE SLAB ON TOP OF BLOCKWORK WALLS.

**Steps**

STEPS TO BE CONSTRUCTED WITH 150mm CONCRETE SLAB ON TOP OF BLOCKWORK WALLS.


**Other**

OTHER TO BE CONSTRUCTED WITH 150mm CONCRETE SLAB ON TOP OF BLOCKWORK WALLS.

**Broughton Beatty Partnership**  
 CIVIL & STRUCTURAL ENGINEERS  
 BUILDING DESIGNERS & SURVEYORS


100, 101, 102,1000.

NOTES

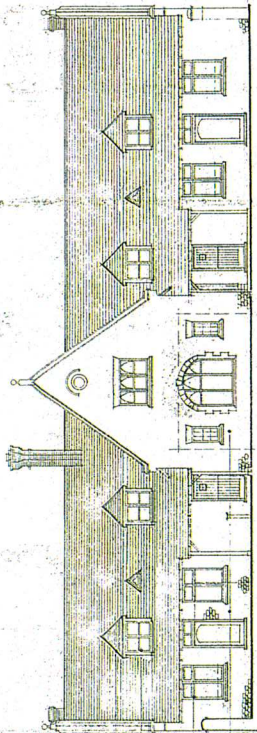


SOUTH EAST ELEVATION

1. All exterior walls to be finished with brickwork to match existing. 2. All window frames to be painted black. 3. All door frames to be painted black. 4. All roof tiles to be replaced with red roof tiles. 5. All gutters to be replaced with black gutters. 6. All downpipes to be replaced with black downpipes. 7. All chimneys to be replaced with brick chimneys. 8. All porches to be replaced with brick porches. 9. All paths to be replaced with brick paths. 10. All fences to be replaced with brick fences. 11. All gates to be replaced with brick gates. 12. All driveways to be replaced with brick driveways. 13. All lawns to be replaced with grass lawns. 14. All trees to be replaced with trees. 15. All shrubs to be replaced with shrubs. 16. All plants to be replaced with plants. 17. All furniture to be replaced with furniture. 18. All lighting to be replaced with lighting. 19. All signs to be replaced with signs. 20. All other items to be replaced with items.

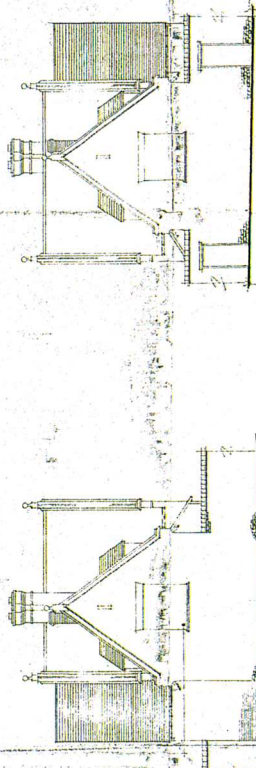

SOUTH WEST ELEVATION

1. All exterior walls to be finished with brickwork to match existing. 2. All window frames to be painted black. 3. All door frames to be painted black. 4. All roof tiles to be replaced with red roof tiles. 5. All gutters to be replaced with black gutters. 6. All downpipes to be replaced with black downpipes. 7. All chimneys to be replaced with brick chimneys. 8. All porches to be replaced with brick porches. 9. All paths to be replaced with brick paths. 10. All fences to be replaced with brick fences. 11. All gates to be replaced with brick gates. 12. All driveways to be replaced with brick driveways. 13. All lawns to be replaced with grass lawns. 14. All trees to be replaced with trees. 15. All shrubs to be replaced with shrubs. 16. All plants to be replaced with plants. 17. All furniture to be replaced with furniture. 18. All lighting to be replaced with lighting. 19. All signs to be replaced with signs. 20. All other items to be replaced with items.

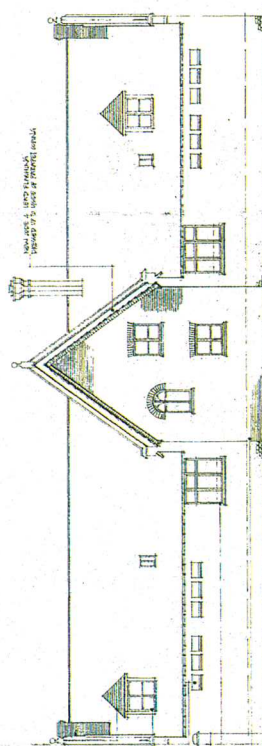

NORTH WEST ELEVATION


1. All exterior walls to be finished with brickwork to match existing. 2. All window frames to be painted black. 3. All door frames to be painted black. 4. All roof tiles to be replaced with red roof tiles. 5. All gutters to be replaced with black gutters. 6. All downpipes to be replaced with black downpipes. 7. All chimneys to be replaced with brick chimneys. 8. All porches to be replaced with brick porches. 9. All paths to be replaced with brick paths. 10. All fences to be replaced with brick fences. 11. All gates to be replaced with brick gates. 12. All driveways to be replaced with brick driveways. 13. All lawns to be replaced with grass lawns. 14. All trees to be replaced with trees. 15. All shrubs to be replaced with shrubs. 16. All plants to be replaced with plants. 17. All furniture to be replaced with furniture. 18. All lighting to be replaced with lighting. 19. All signs to be replaced with signs. 20. All other items to be replaced with items.

NORTH EAST ELEVATION

1. All exterior walls to be finished with brickwork to match existing. 2. All window frames to be painted black. 3. All door frames to be painted black. 4. All roof tiles to be replaced with red roof tiles. 5. All gutters to be replaced with black gutters. 6. All downpipes to be replaced with black downpipes. 7. All chimneys to be replaced with brick chimneys. 8. All porches to be replaced with brick porches. 9. All paths to be replaced with brick paths. 10. All fences to be replaced with brick fences. 11. All gates to be replaced with brick gates. 12. All driveways to be replaced with brick driveways. 13. All lawns to be replaced with grass lawns. 14. All trees to be replaced with trees. 15. All shrubs to be replaced with shrubs. 16. All plants to be replaced with plants. 17. All furniture to be replaced with furniture. 18. All lighting to be replaced with lighting. 19. All signs to be replaced with signs. 20. All other items to be replaced with items.


1. Project Number: 4839-4	2. Date: 11/25
3. Client: Mr. P. Dawson	4. Project Name: Proposed Development
5. Project Address: The Old Stables, Foscoie Manor, Foscott, Bucks.	6. Project Location: Foscott, Bucks.
<p><b>Broughton Beatty Partnership</b>                  BUILDING DESIGNERS &amp; SURVEYORS</p> <p>100, The Old Stables, Foscott, Bucks. MK11 1JF                  Tel: 01295 812777 Fax: 01295 812778                  Email: info@broughtonbeatty.com Website: www.broughtonbeatty.com</p>	
<p>Mr. P. Dawson                  Proposed Development                  THE OLD STABLES, FOSCOIE MANOR,                  FOSCOTT, BUCKS.</p>	
<p>Proposed Elevations</p>	
Drawn: J. Smith	Checked: J. Smith
Date: 11/25	Scale: 1:100
Sheet: 1 of 1	Project: 4839-4
<p>THIS DRAWING IS THE PROPERTY OF Broughton Beatty Partnership. It is to be used only for the project and location mentioned hereon. It is not to be used for any other project or location without the written consent of Broughton Beatty Partnership. It is to be kept confidential and not to be disclosed to any third party without the written consent of Broughton Beatty Partnership. It is to be destroyed when no longer required.</p>	

NOTES

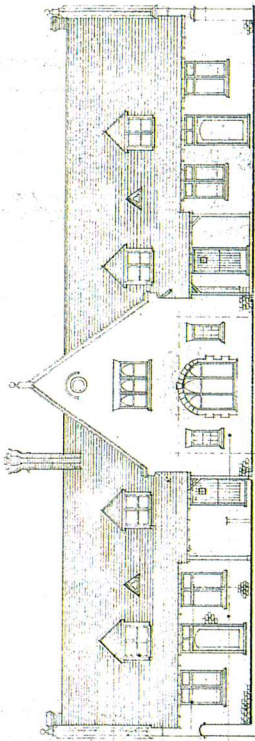


SOUTH EAST ELEVATION

NEW PAINT TO BE APPLIED TO ALL EXTERIOR WALLS AND ROOFING. 

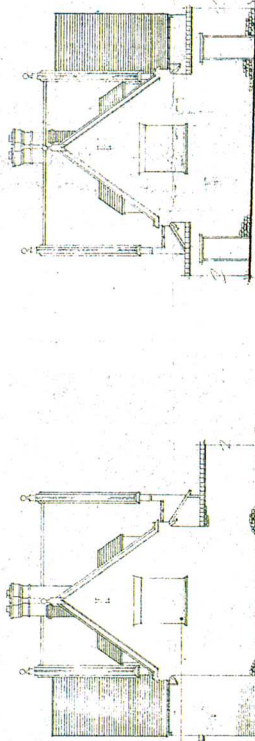


SOUTH WEST ELEVATION

NEW PAINT TO BE APPLIED TO ALL EXTERIOR WALLS AND ROOFING. 

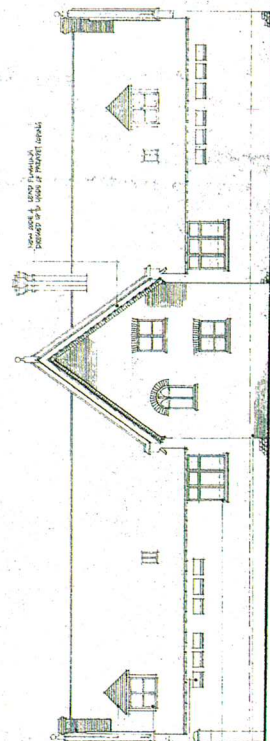

NORTH WEST ELEVATION

NEW PAINT TO BE APPLIED TO ALL EXTERIOR WALLS AND ROOFING. 

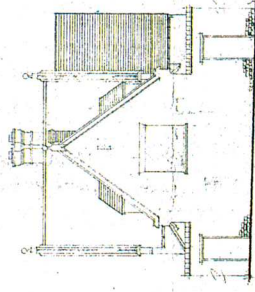

NORTH EAST ELEVATION

**NOTES**

B. HISTORY AND/OR SIGNIFICANT VIS. ELEVATIONS.  
 A. CURRENT PROPOSAL TO BE SUPERSEDED BY SUBSEQUENT PROPOSALS.  
 THE DRAWING IS COPYRIGHT © Broughton Beatty Partnership. ALL DIMENSIONS TO BE CHECKED ON SITE BEFORE PRODUCTION. BEATTY PARTNERSHIP IS TO BE NOTIFIED OF ANY OMISSIONS OR ERRORS.

**Broughton Beatty Partnership**  
 CIVIL & STRUCTURAL ENGINEERS  
 BUILDING DESIGNERS & SURVEYORS

18 Longwalk Road  
 Longwalk, Middlesex  
 Middlesex, M20 9EJ  
 Tel: 01753 631272  
 Fax: 01753 631273

**Mr. P. DAWSON**

Proposed Development:  
 THE OLD STABLES, FOSCOE MANOR,  
 FOSCOTT, BUCKS.

Drawn By: Proposed Elevations

Scale: 1:100


Date: 29th 1997

Client Ref: 4839-4

Sheet No: A/B


NOTES

\* MEANS OF ESCAPE:  
 ESCAPE ROUTES IN ELEVATIONS 1-4-2  
 AND 1-4-3 SHALL BE INDICATED BY  
 RED LINES AND SHALL BE APPROVED BY  
 THE FIRE DEPARTMENT. ALL ESCAPE  
 ROUTES SHALL BE CLEAR OF OBSTRUCTION  
 AND SHALL BE AT LEAST 1.8 METERS  
 WIDE. ALL ESCAPE ROUTES SHALL BE  
 MARKED WITH RED LINES AND  
 SHALL BE AT LEAST 1.8 METERS  
 WIDE. ALL ESCAPE ROUTES SHALL BE  
 MARKED WITH RED LINES AND  
 SHALL BE AT LEAST 1.8 METERS  
 WIDE.

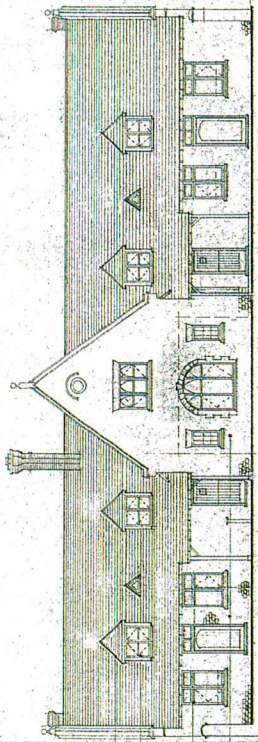

SOUTH EAST ELEVATION


1. NEW ROOF TO BE INSTALLED  
 AS SHOWN IN ELEVATION 1-4-2  
 AND 1-4-3. ALL ROOFING SHALL  
 BE APPROVED BY THE FIRE  
 DEPARTMENT. ALL ESCAPE  
 ROUTES SHALL BE CLEAR OF  
 OBSTRUCTION AND SHALL BE  
 AT LEAST 1.8 METERS WIDE.  
 ALL ESCAPE ROUTES SHALL BE  
 MARKED WITH RED LINES AND  
 SHALL BE AT LEAST 1.8 METERS  
 WIDE.

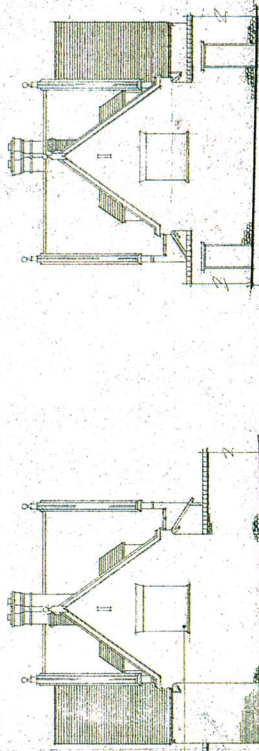

SOUTH WEST ELEVATION

NORTH EAST ELEVATION

1. NEW ROOF TO BE INSTALLED  
 AS SHOWN IN ELEVATION 1-4-2  
 AND 1-4-3. ALL ROOFING SHALL  
 BE APPROVED BY THE FIRE  
 DEPARTMENT. ALL ESCAPE  
 ROUTES SHALL BE CLEAR OF  
 OBSTRUCTION AND SHALL BE  
 AT LEAST 1.8 METERS WIDE.  
 ALL ESCAPE ROUTES SHALL BE  
 MARKED WITH RED LINES AND  
 SHALL BE AT LEAST 1.8 METERS  
 WIDE.

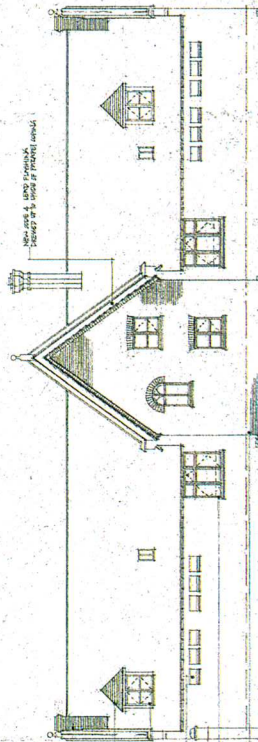

NORTH WEST ELEVATION

1. NEW ROOF TO BE INSTALLED  
 AS SHOWN IN ELEVATION 1-4-2  
 AND 1-4-3. ALL ROOFING SHALL  
 BE APPROVED BY THE FIRE  
 DEPARTMENT. ALL ESCAPE  
 ROUTES SHALL BE CLEAR OF  
 OBSTRUCTION AND SHALL BE  
 AT LEAST 1.8 METERS WIDE.  
 ALL ESCAPE ROUTES SHALL BE  
 MARKED WITH RED LINES AND  
 SHALL BE AT LEAST 1.8 METERS  
 WIDE.

C ADDITIONAL INFORMATION: THE BUILDING IS A  
 D 1-4-2  
 E 1-4-3  
 F 1-4-4  
 G 1-4-5  
 H 1-4-6  
 I 1-4-7  
 J 1-4-8  
 K 1-4-9  
 L 1-4-10  
 M 1-4-11  
 N 1-4-12  
 O 1-4-13  
 P 1-4-14  
 Q 1-4-15  
 R 1-4-16  
 S 1-4-17  
 T 1-4-18  
 U 1-4-19  
 V 1-4-20  
 W 1-4-21  
 X 1-4-22  
 Y 1-4-23  
 Z 1-4-24

**Broughton  
 Beatty  
 Partnership**  
 CIVIL & STRUCTURAL ENGINEERS,  
 BUILDING DESIGNERS & SURVEYORS



31 Leinster Road,  
 Dublin 2, Ireland  
 Tel: 01 224 4111  
 Fax: 01 224 4112

31 Leinster Road,  
 Dublin 2, Ireland  
 Tel: 01 224 4111  
 Fax: 01 224 4112


Mr. P. DAWSON  
 Proposed Development:  
 THE OLD STABLES, FOSCOE MANOR,  
 FOSCOTT, BUCKS.

Drawn	By	Check	Date	Scale	Sheet No.	Drawn No.		
					4639-4			
Proposed Elevations						A	B	C
THIS DRAWING IS COPYRIGHT © ALL DIMENSIONS TO BE CHECKED ON SITE BEFORE CONSTRUCTION. BUILT PARTNERSHIP TO BE NOTIFIED OF ANY DIMENSIONS OR ERRORS								


NOTES

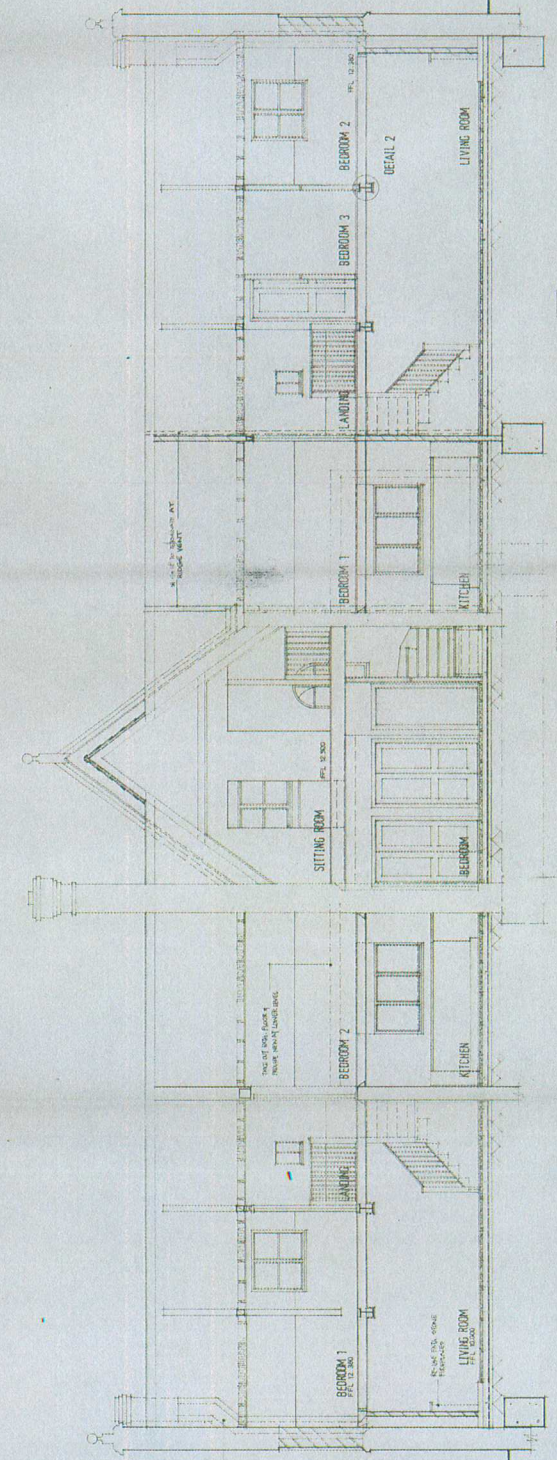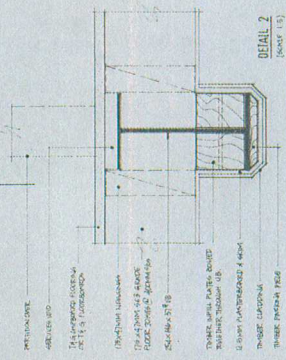


SECTION C-C

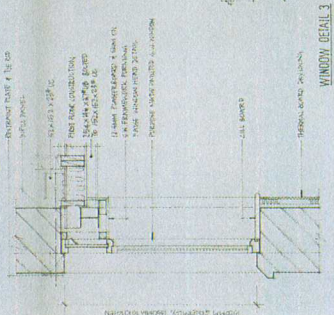


SECTION A-A

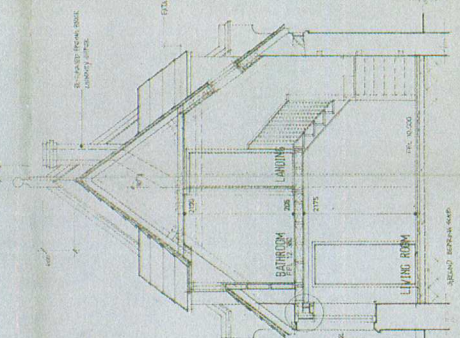

SECTION B-B

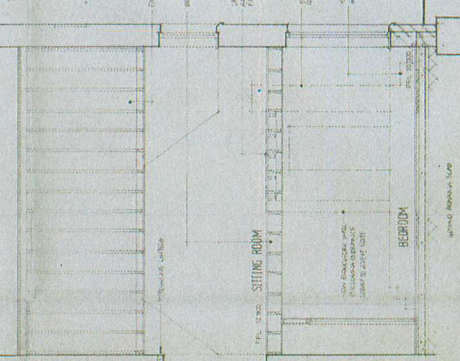

SECTION D-D

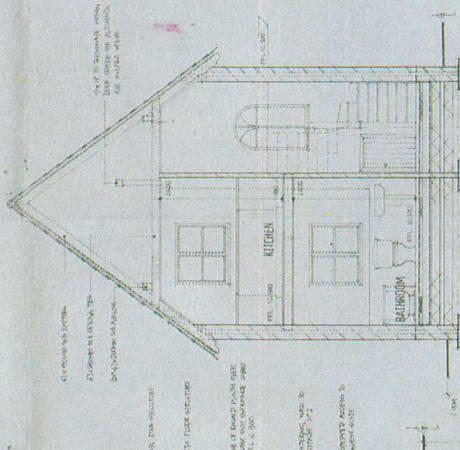

Planning & Building Control Dept.  
Aylesbury District Council  
Building Control  
APPROVED 15 JUN 2015

Broughton Beatty Partnership  
CIVIL & STRUCTURAL ENGINEERS  
BUILDING DESIGNERS & SURVEYORS  
38 Leamington Road  
Aylesbury, Bucks HP8 4JG  
Tel: 01295 25211  
Fax: 01295 25212

Mr. P. DAWSON

Proposed Development  
THE OLD STABLES, FOSCOE MANOR,  
BUCKINGHAM

Proposed Sections

Drawn	Checked	Date	Scale

4839-5

THE DRAWING IS COPYRIGHT © Broughton Beatty Partnership. ALL DIMENSIONS TO BE CHECKED ON SITE BEFORE CONSTRUCTION. Broughton Beatty Partnership to be notified of any omissions or errors.