


OS Map

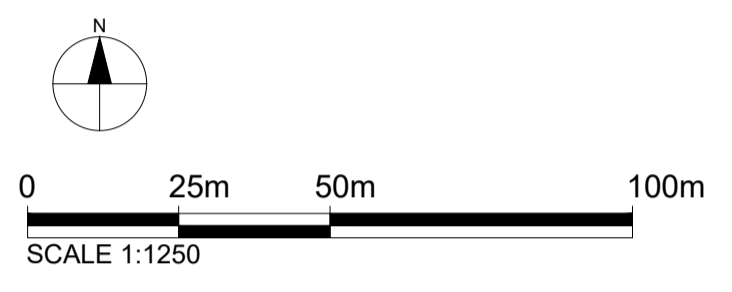

KEY

- 1 Entrance
 - 2 Driveway
 - 3 Patio
 - 4 Garden
 - 5 Bins
- Property Boundary



Dimensions Written dimensions to be taken in preference to scaled dimensions. The Contractor is responsible for checking all dimensions before work starts.

Local Authority All work is to be carried out to the requirements, and to the satisfaction of the Local Authority. These drawings are for planning purposes only.


Discrepancies Any discrepancies to be brought to the attention of Drawing And Planning Ltd. Immediately.

REVISIONS					
REV	DATE	DESCRIPTION	BY	CH	


PROJECT TITLE		
25-28 Buckingham Court		
DATE	REVISION	STATUS
Aug 2021	/	Planning

DRAWING TITLE	
Existing - Location plans	
CLIENT	
Eddie Dujon	
DRAWING No.	SCALE @ A1
BKNGM-L001	1:1250/1:200



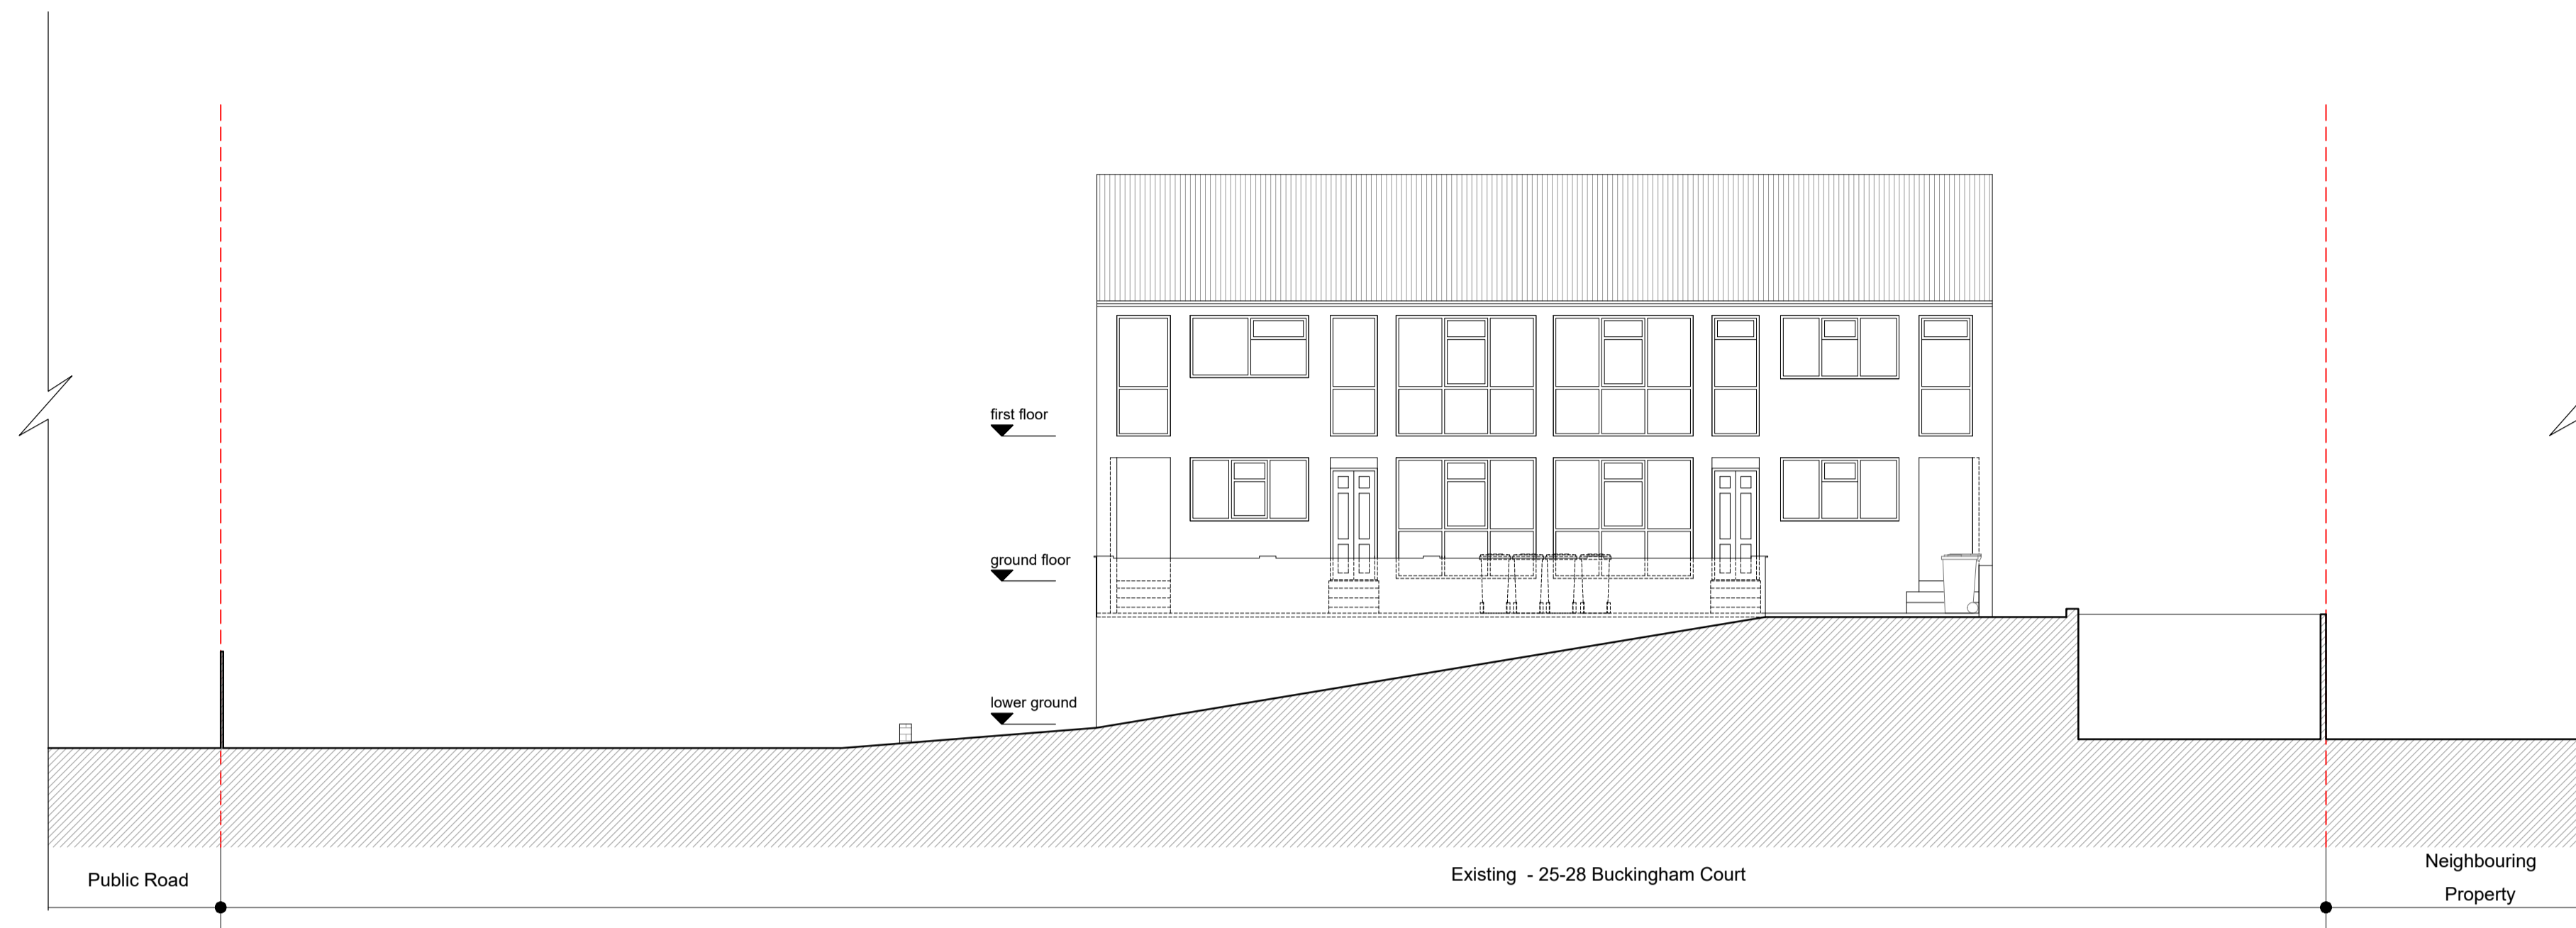

Front Elevation

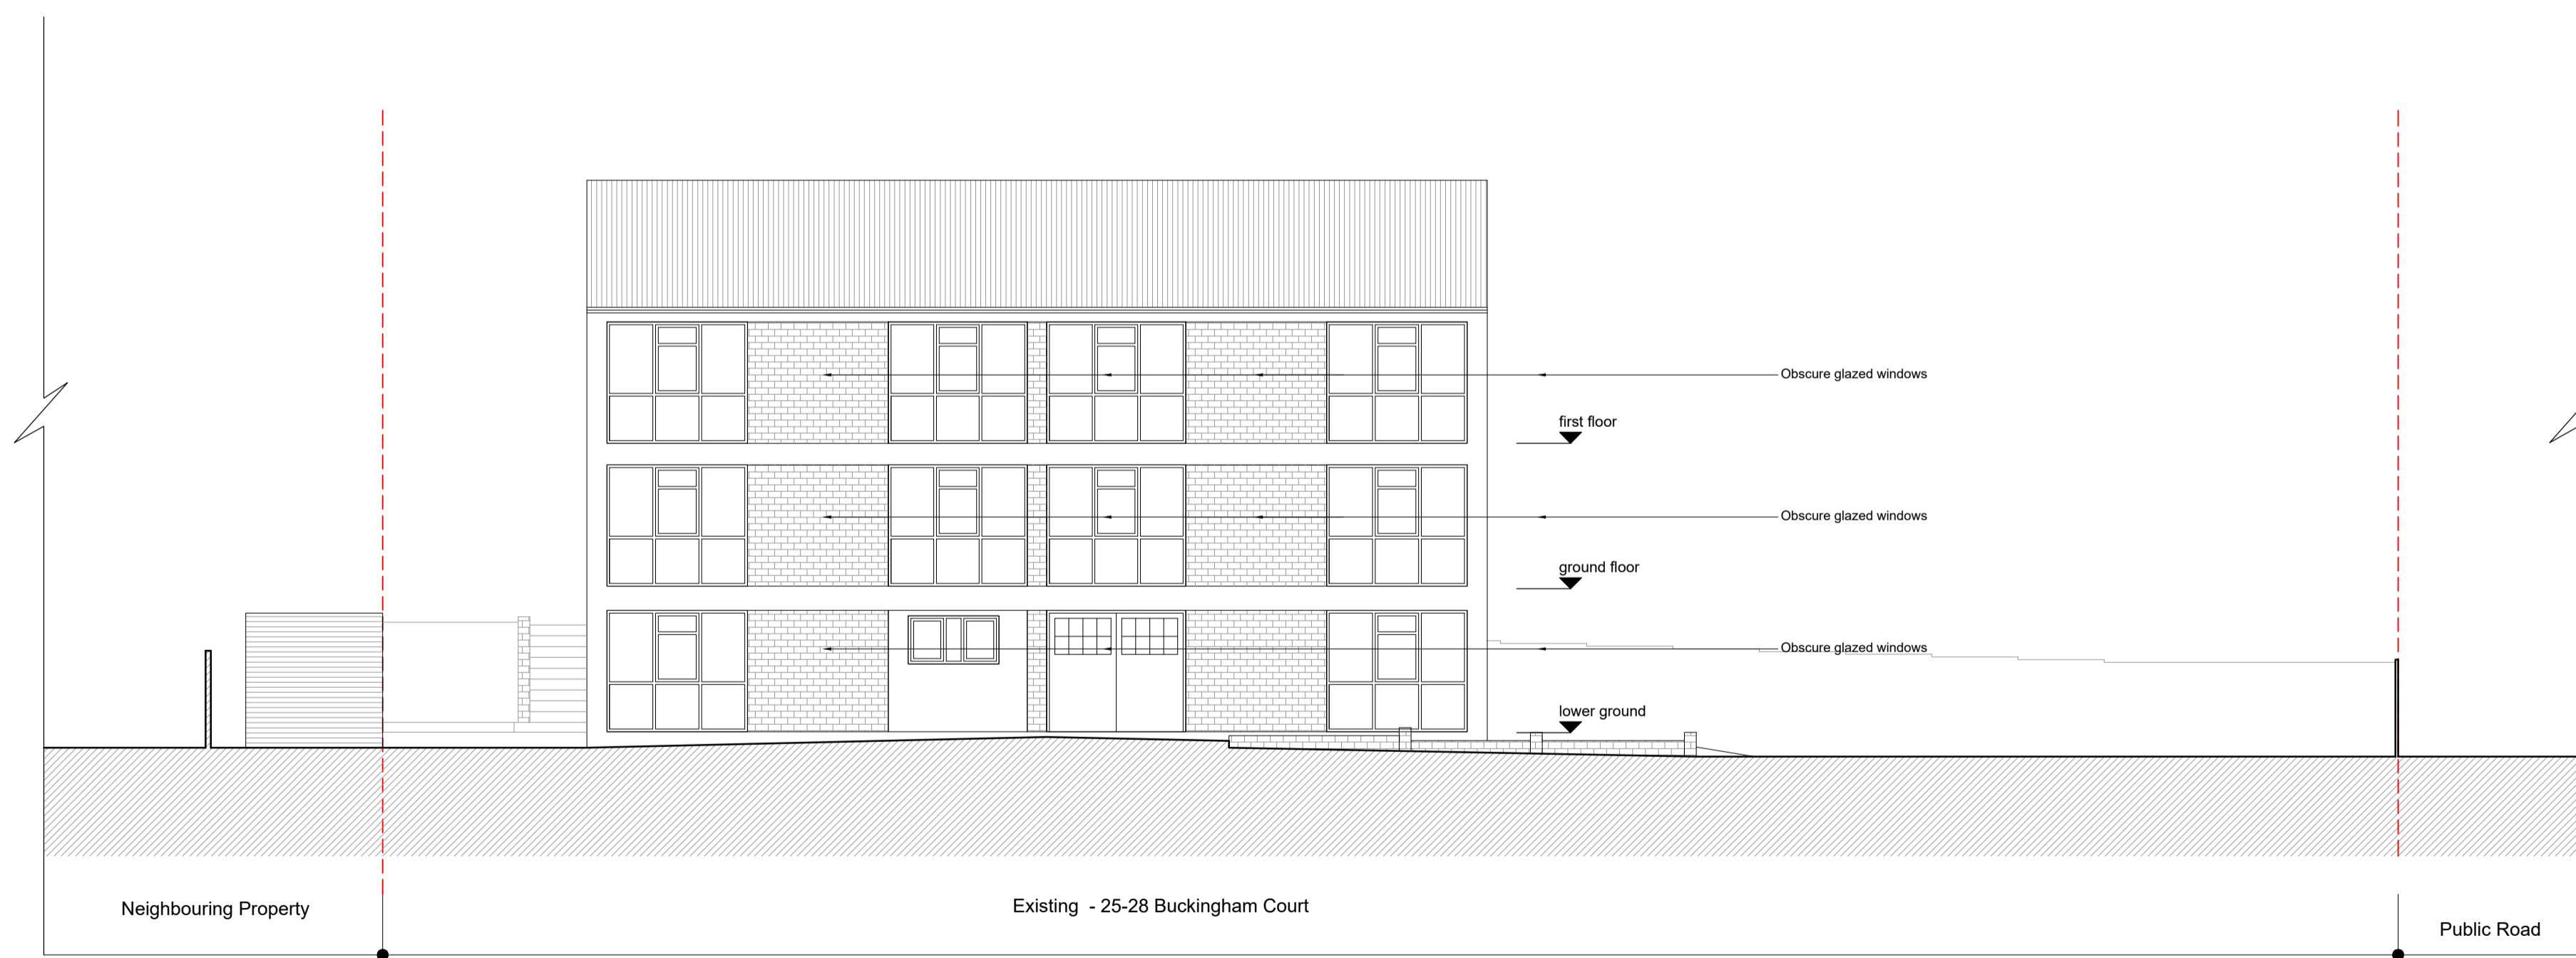

Rear Elevation



Dimensions Written dimensions to be taken in preference to scaled dimensions. The Contractor is responsible for checking all dimensions before work starts.

Local Authority All work is to be carried out to the requirements, and to the satisfaction of the Local Authority. These drawings are for planning purposes only.

Discrepancies Any discrepancies to be brought to the attention of Drawing And Planning Ltd. Immediately.

REVISIONS

REV	DATE	DESCRIPTION	BY	CH


PROJECT TITLE
25-28 Buckingham Court

DATE	REVISION	STATUS
Aug 2021	/	Planning


DRAWING TITLE
Existing - Front & Rear elevation

CLIENT	SCALE @ A1
Eddie Dujon	1:100
DRAWING No. BKNGM-E001	




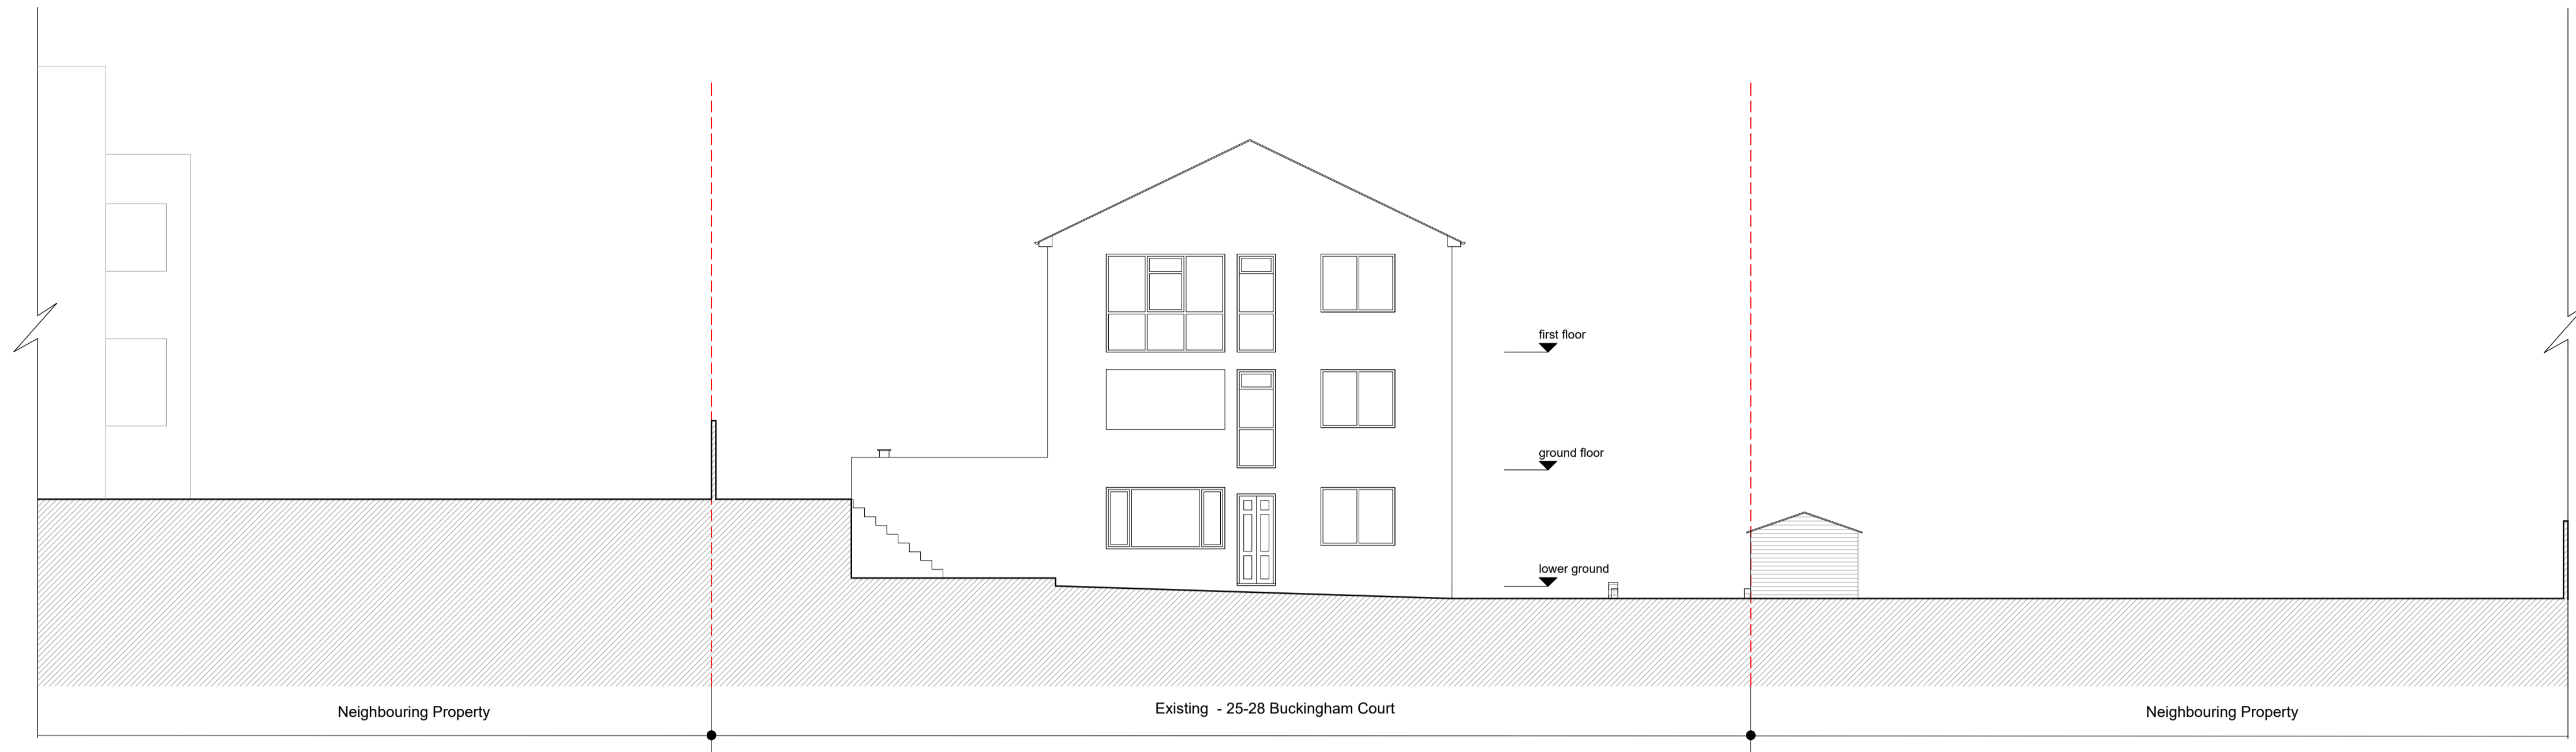

Side Elevation 1

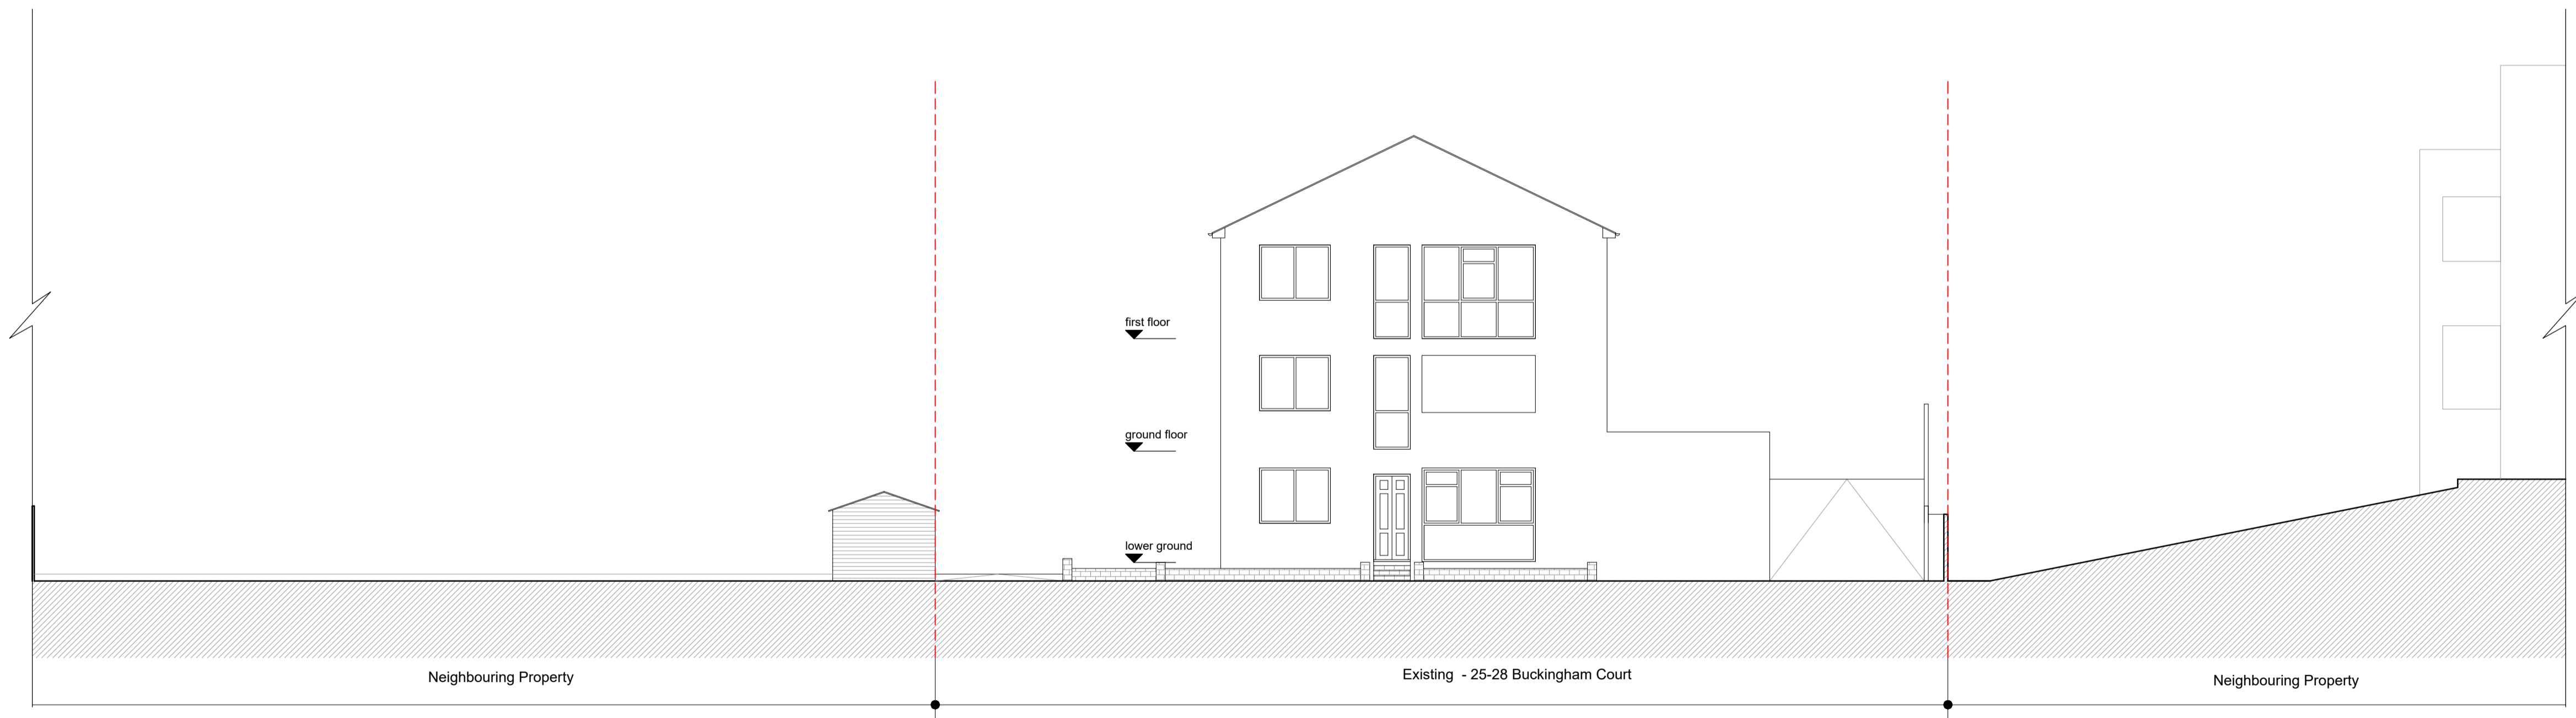

Side Elevation 2

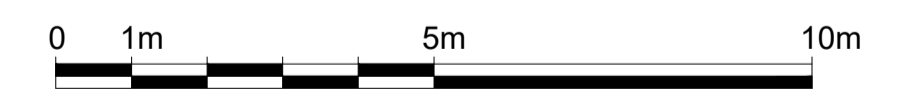

Dimensions Written dimensions to be taken in preference to scaled dimensions. The Contractor is responsible for checking all dimensions before work starts.

Local Authority All work is to be carried out to the requirements, and to the satisfaction of the Local Authority. These drawings are for planning purposes only.

Discrepancies Any discrepancies to be brought to the attention of Drawing And Planning Ltd. Immediately.

REVISIONS

REV	DATE	DESCRIPTION	BY	CH


PROJECT TITLE
25-28 Buckingham Court

DATE Aug 2021
REVISION /
STATUS Planning

DRAWING TITLE
Existing - Side elevations

CLIENT
Eddie Dujon
DRAWING No. BKNGM-E002
SCALE @ A1 1:100



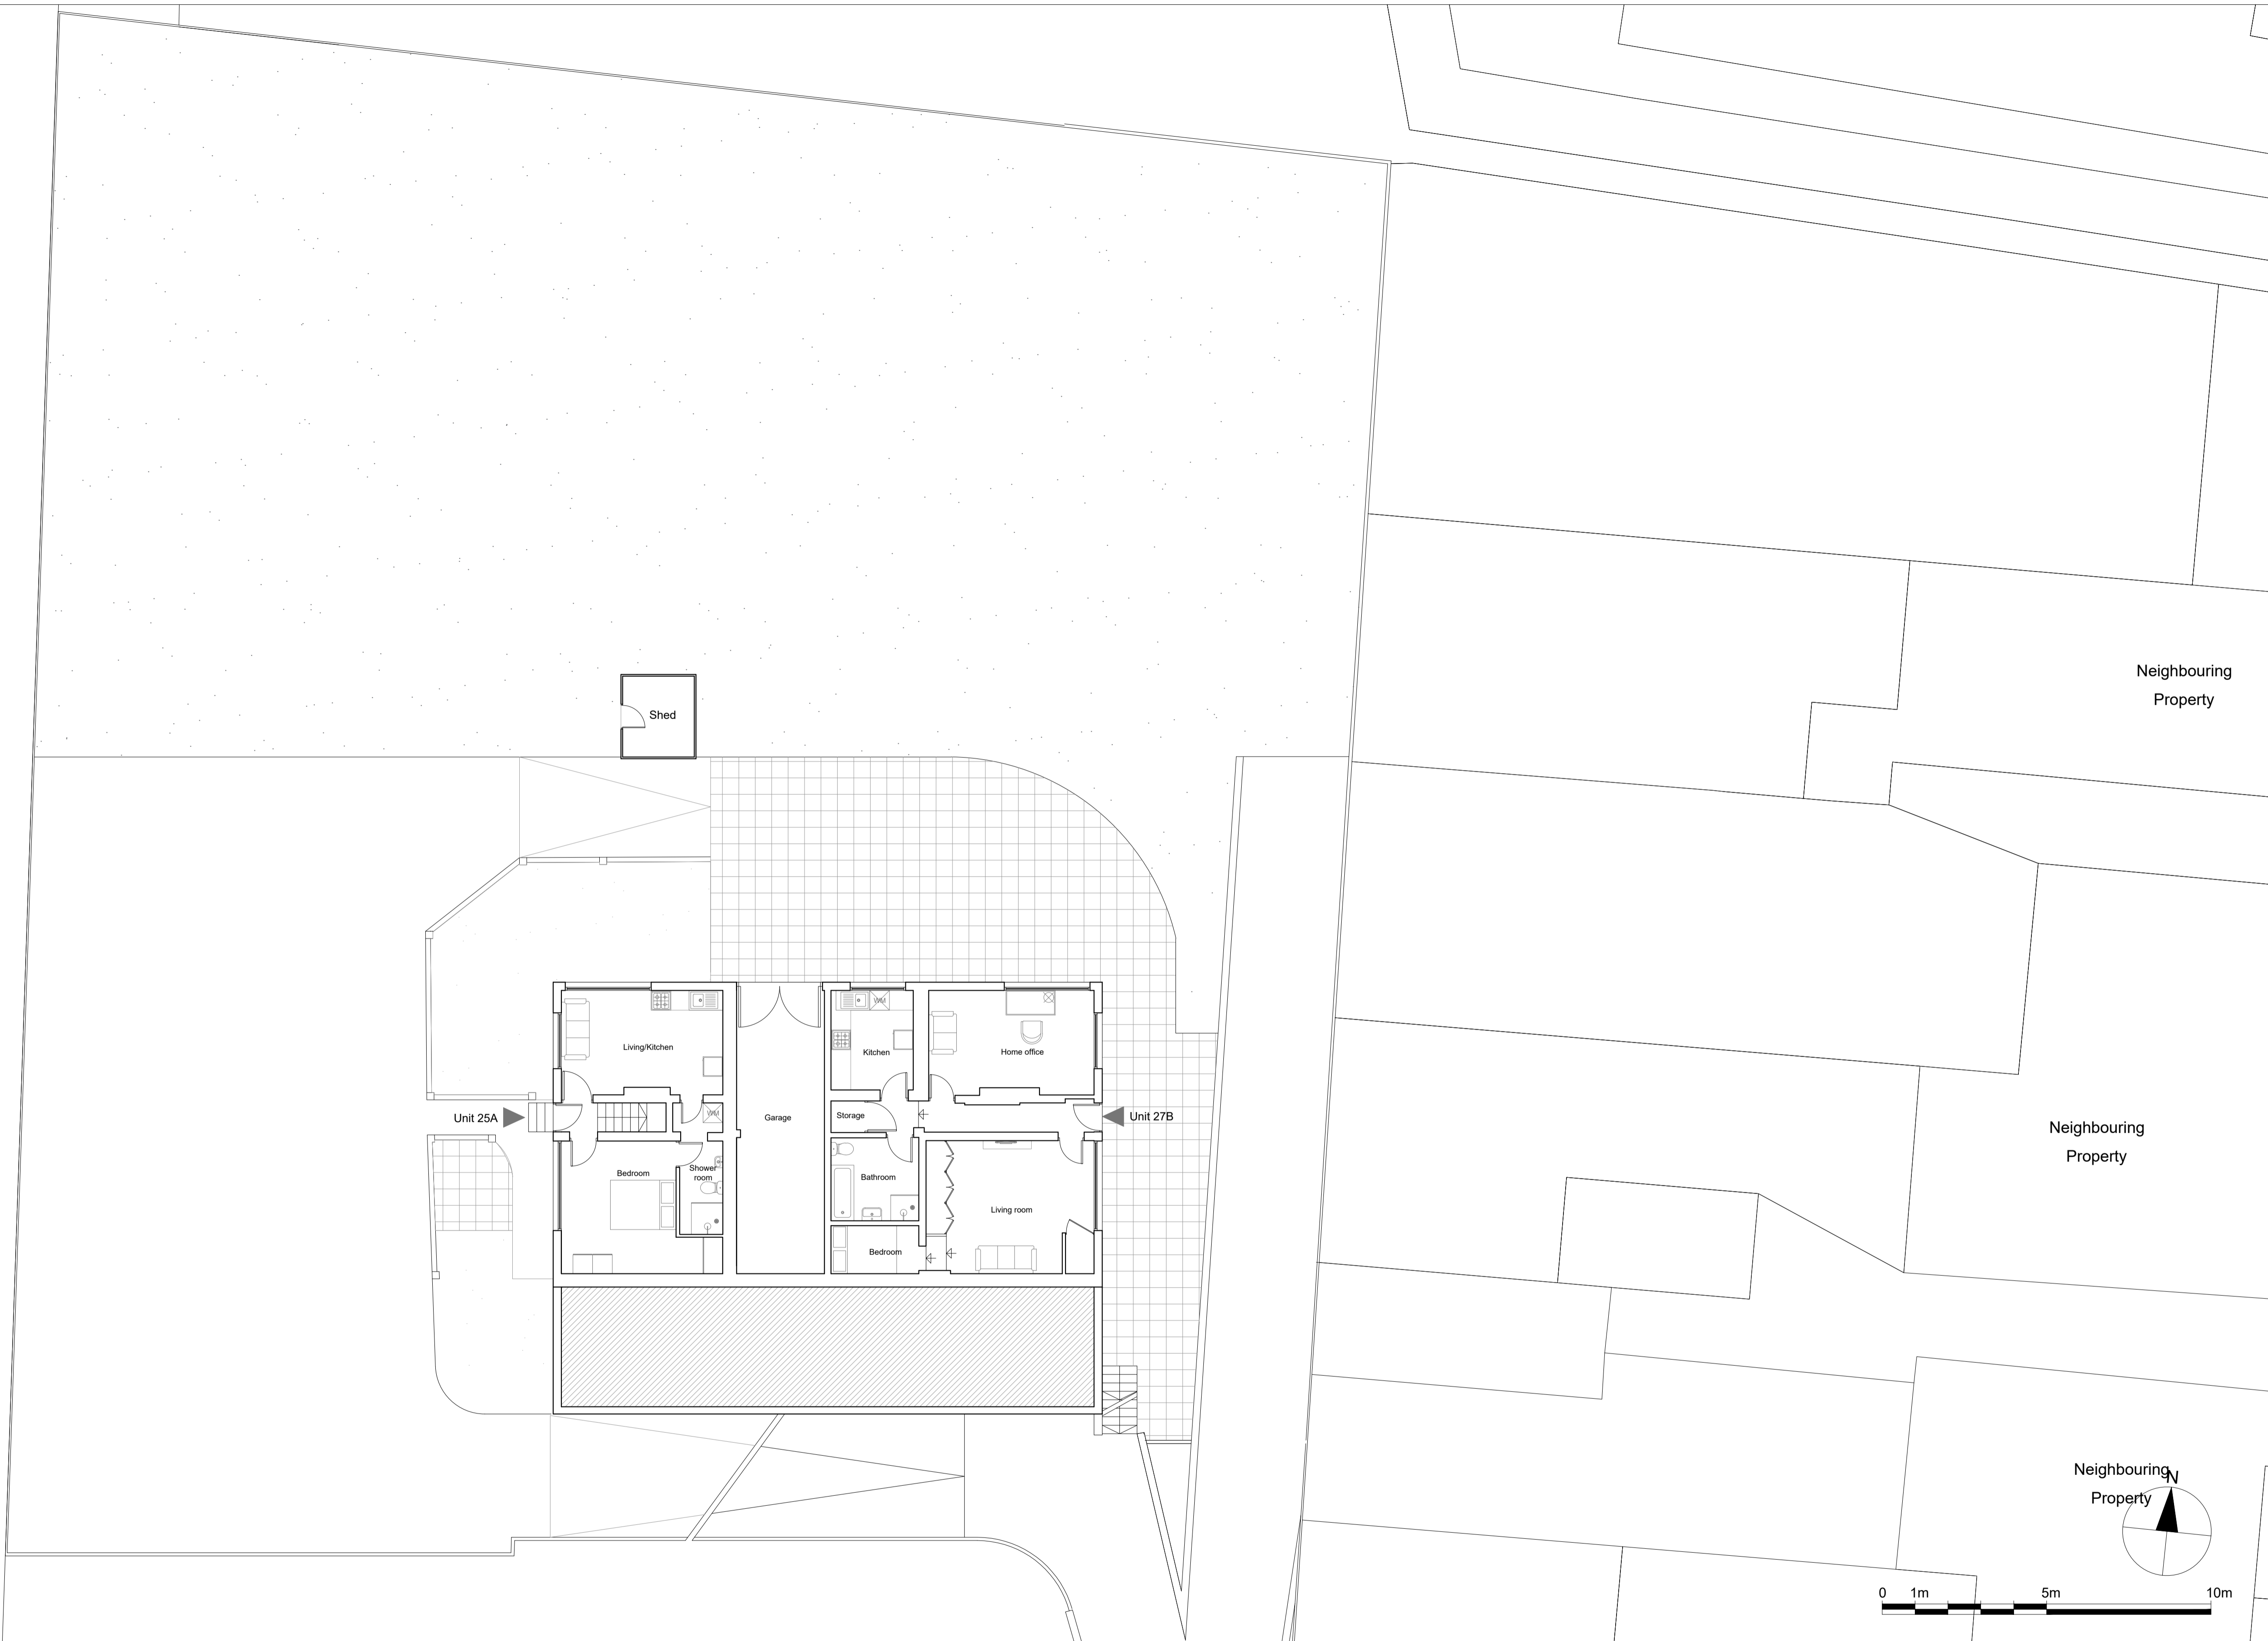

Dimensions Written dimensions to be taken in preference to scaled dimensions. The Contractor is responsible for checking all dimensions before work starts.

Local Authority All work is to be carried out to the requirements, and to the satisfaction of the Local Authority. These drawings are for planning purposes only.

Discrepancies Any discrepancies to be brought to the attention of Drawing And Planning Ltd. Immediately.

REVISIONS

REV	DATE	DESCRIPTION	BY	CH

PROJECT TITLE
25-28 Buckingham Court


DATE	REVISION	STATUS
Aug 2021	/	Planning

DRAWING TITLE
Existing - Ground floor

CLIENT
Eddie Dujon
DRAWING No.
BKNGM-P001

SCALE @ A1
1:100



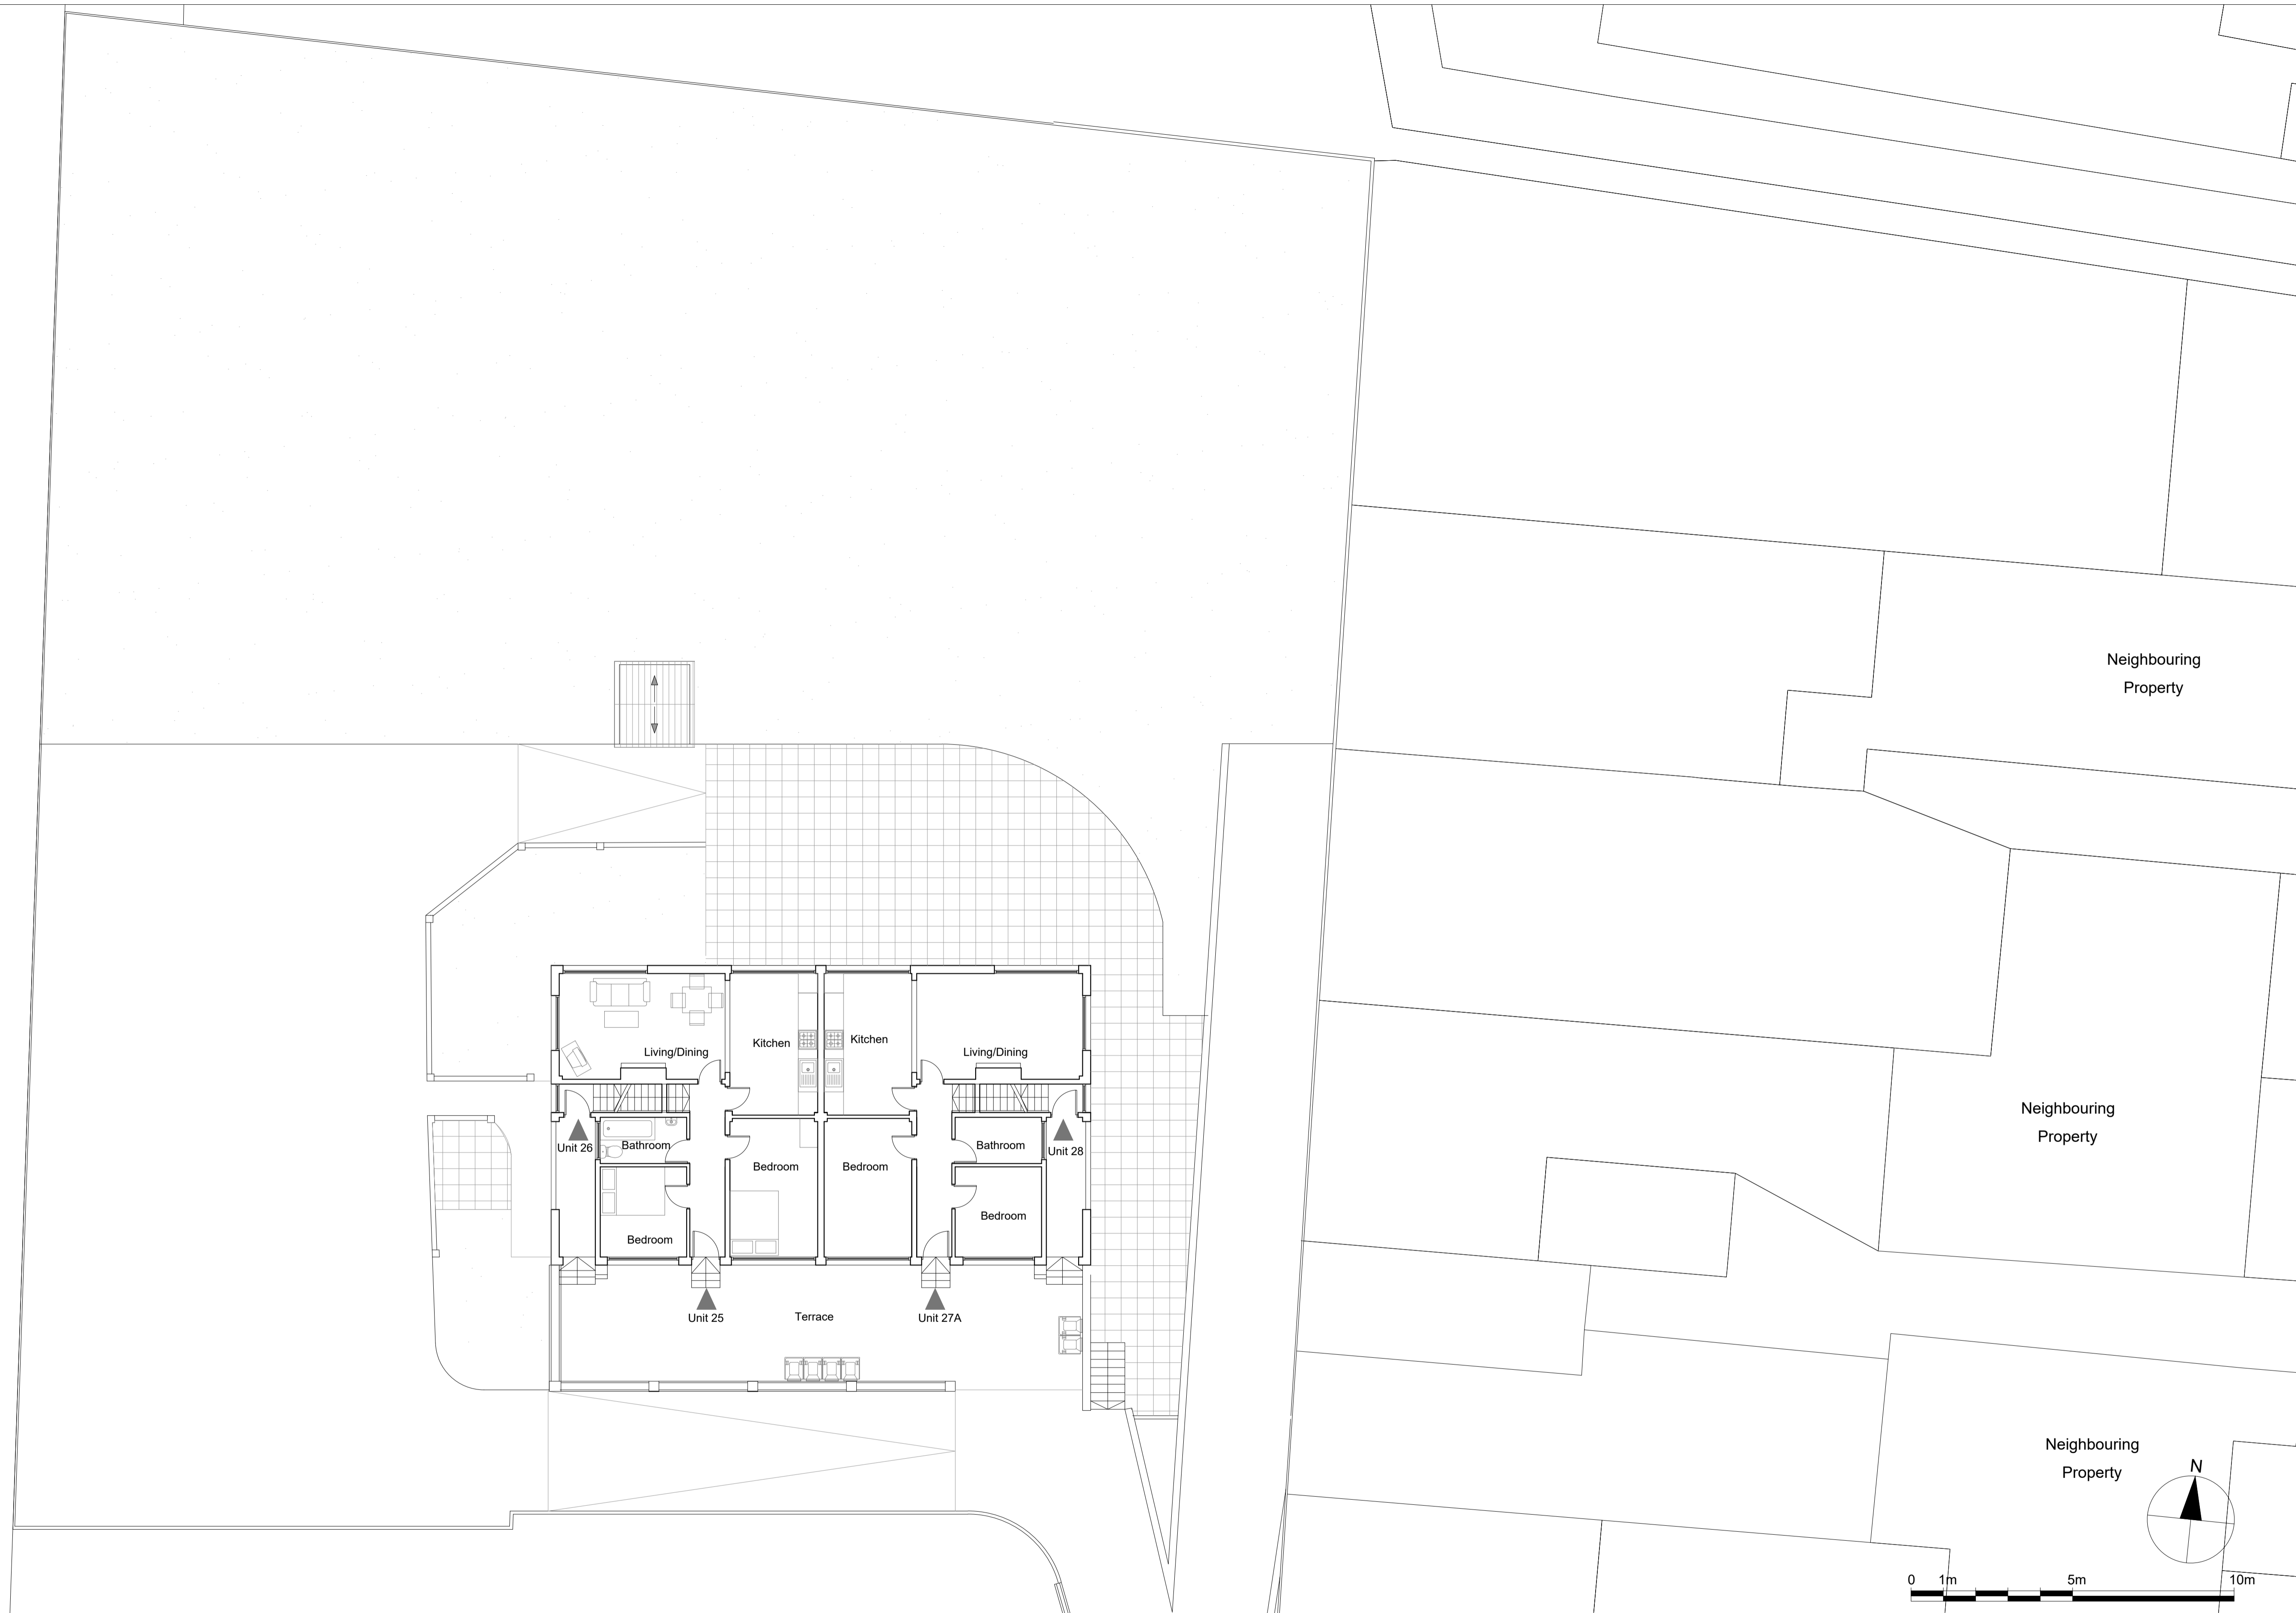

Dimensions Written dimensions to be taken in preference to scaled dimensions. The Contractor is responsible for checking all dimensions before work starts.

Local Authority All work is to be carried out to the requirements, and to the satisfaction of the Local Authority. These drawings are for planning purposes only.

Discrepancies Any discrepancies to be brought to the attention of Drawing And Planning Ltd. Immediately.

REVISIONS

REV	DATE	DESCRIPTION	BY	CH

PROJECT TITLE
25-28 Buckingham Court

DATE	REVISION	STATUS
Aug 2021	/	Planning

DRAWING TITLE
Existing - First floor

CLIENT
Eddie Dujon
DRAWING No.
BKNGM-P002

SCALE @ A1
1:100





Dimensions Written dimensions to be taken in preference to scaled dimensions. The Contractor is responsible for checking all dimensions before work starts.

Local Authority All work is to be carried out to the requirements, and to the satisfaction of the Local Authority. These drawings are for planning purposes only.

Discrepancies Any discrepancies to be brought to the attention of Drawing And Planning Ltd. Immediately.

REVISIONS

REV	DATE	DESCRIPTION	BY	CH

PROJECT TITLE
25-28 Buckingham Court


DATE	REVISION	STATUS
Aug 2021	/	Planning

DRAWING TITLE
Existing - Second floor

CLIENT
Eddie Dujon
DRAWING No.
BKNGM-P003

SCALE @ A1
1:100



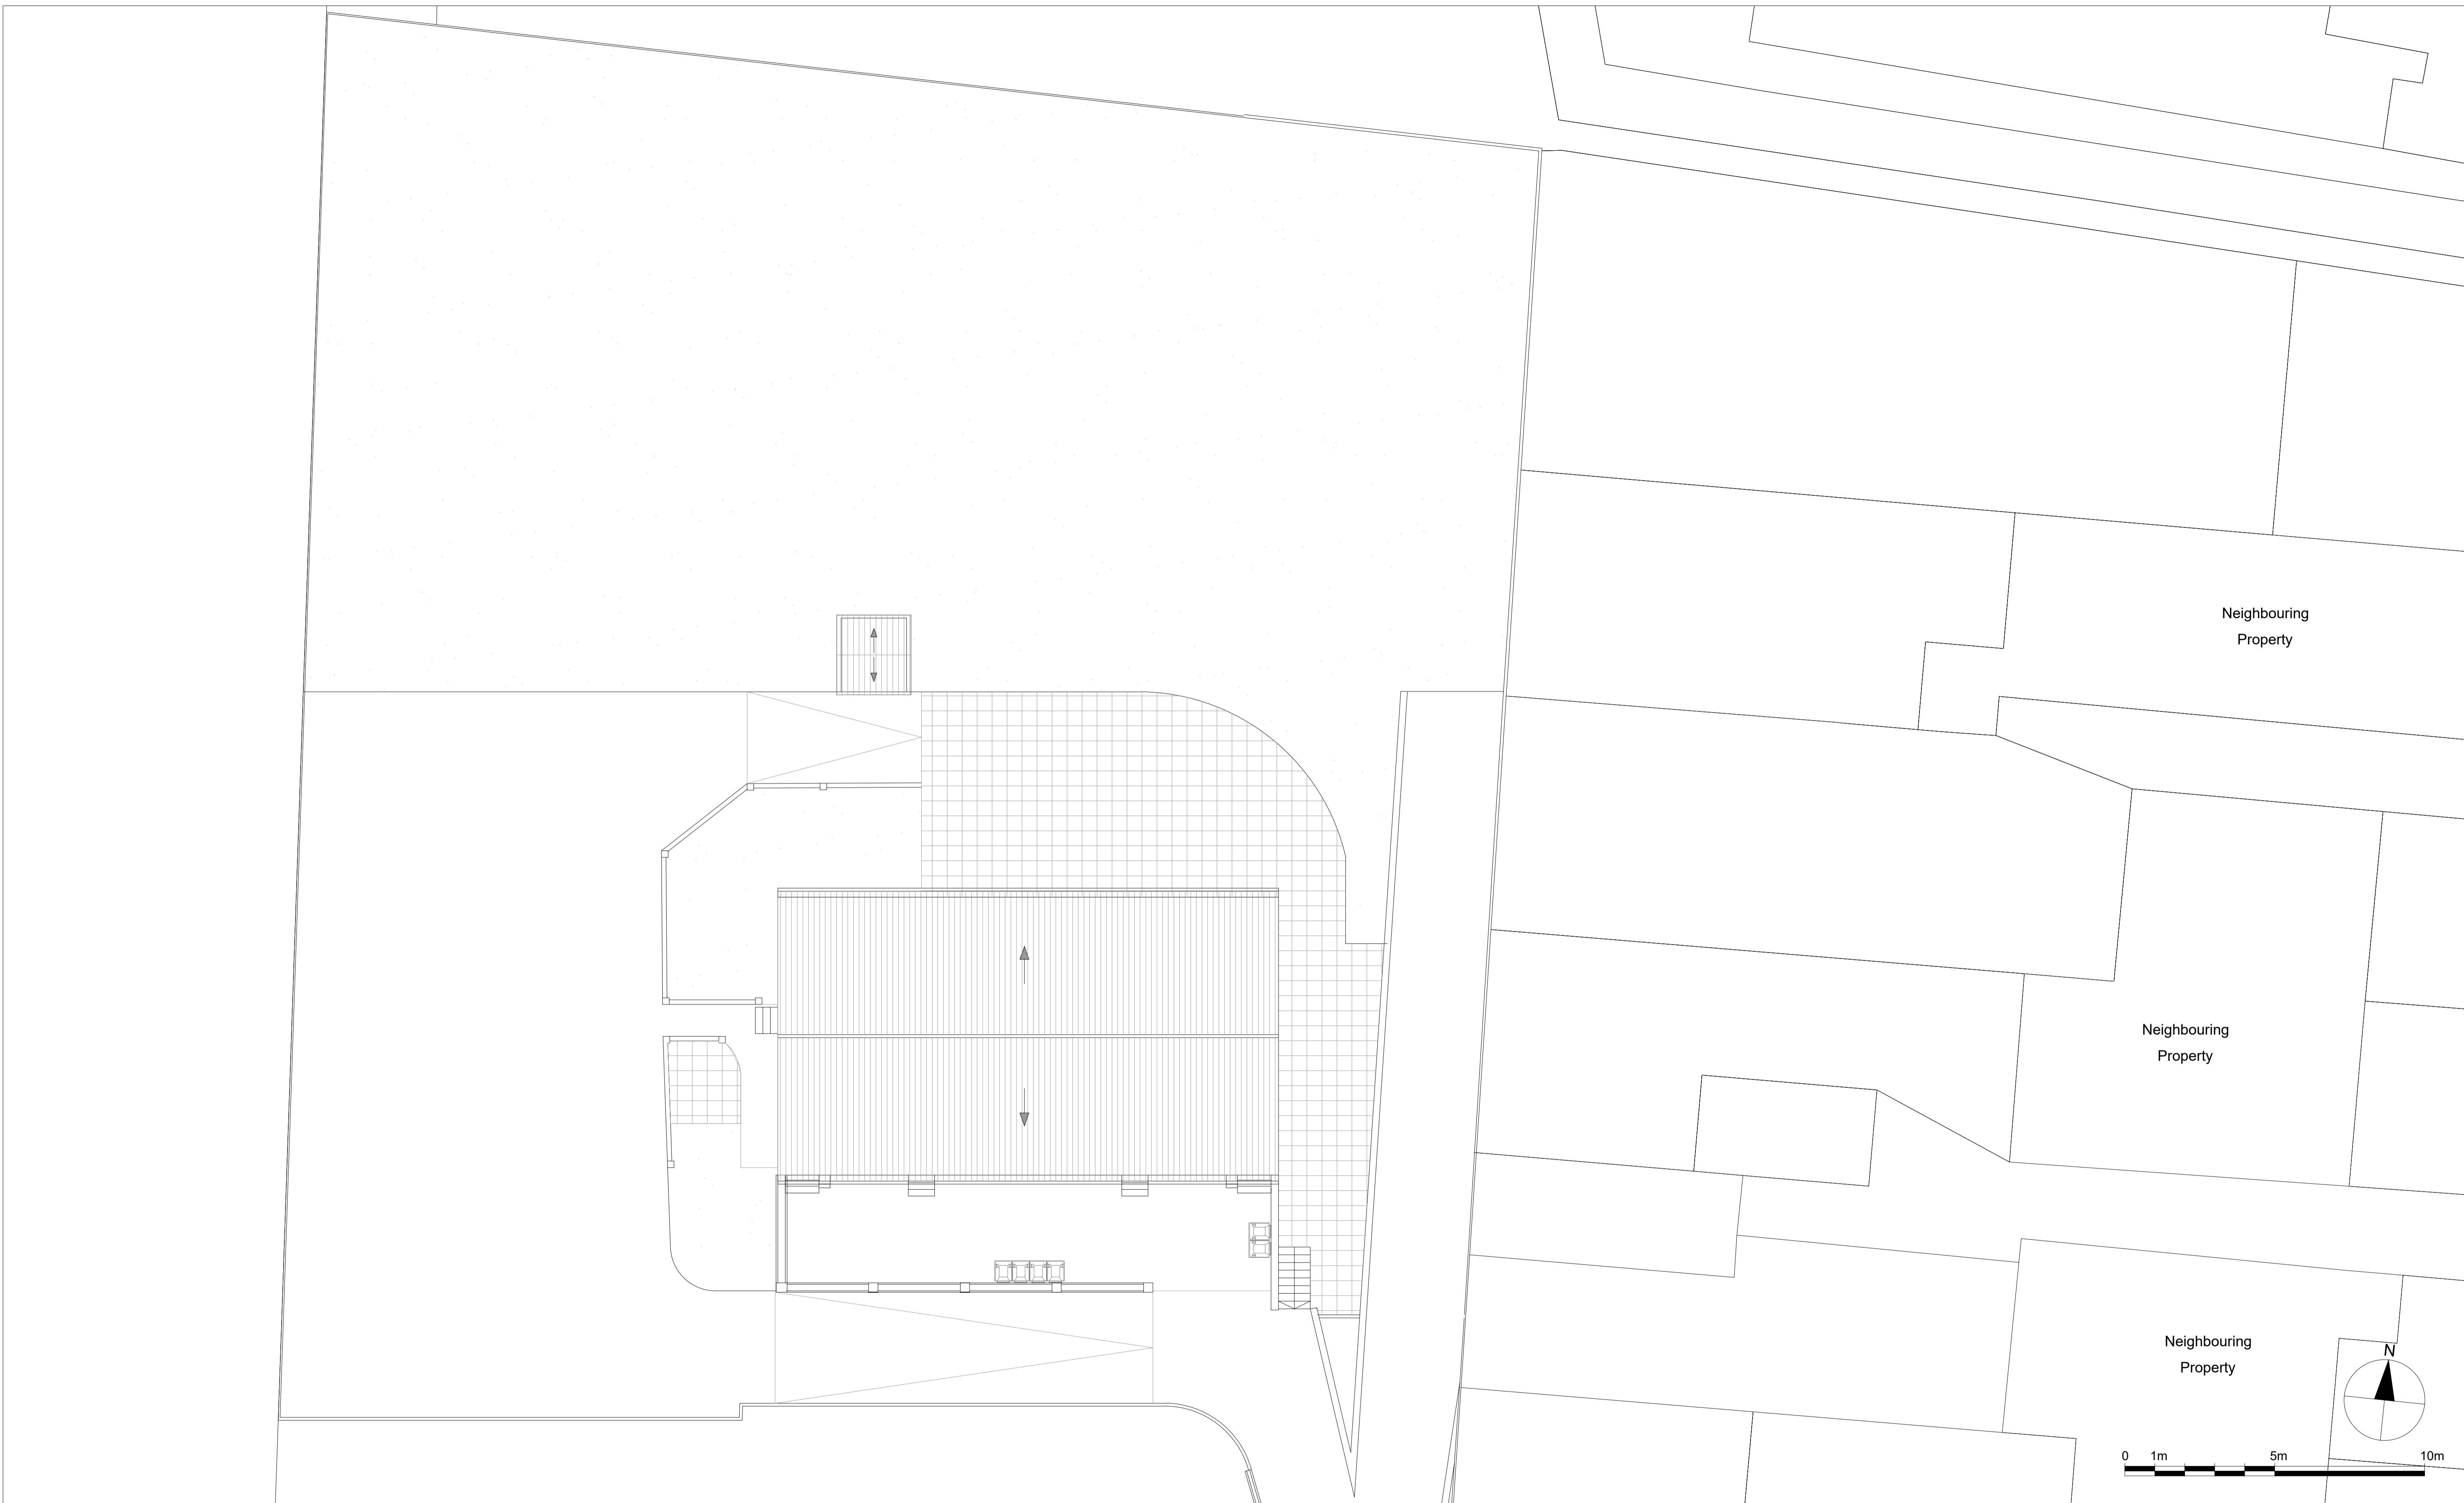

Dimensions Written dimensions to be taken in preference to scaled dimensions. The Contractor is responsible for checking all dimensions before work starts.

Local Authority All work is to be carried out to the requirements, and to the satisfaction of the Local Authority. These drawings are for planning purposes only.

Discrepancies Any discrepancies to be brought to the attention of Drawing And Planning Ltd. Immediately.

REVISIONS

REV	DATE	DESCRIPTION	BY	CH

PROJECT TITLE
25-28 Buckingham Court

DATE	REVISION	STATUS
Aug 2021	/	Planning

DRAWING TITLE
Existing - Roof plan

CLIENT
Eddie Dujon
DRAWING No.
BKNGM-P004

SCALE @ A1
1:100

