






OS Map

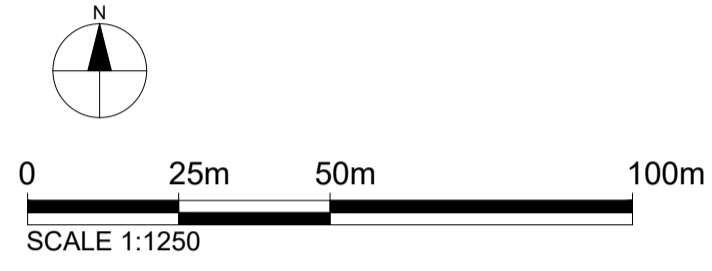

KEY

- 1 Entrance
 - 2 Parking
 - 3 Bin storage
 - 4 Cycle storage
- Property Boundary

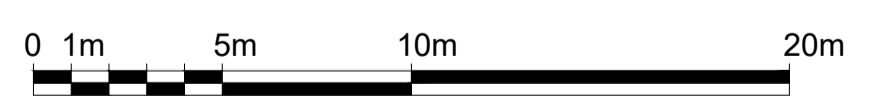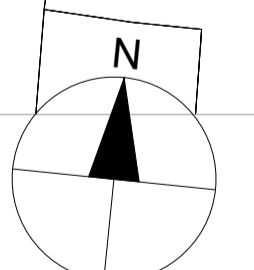

Dimensions Written dimensions to be taken in preference to scaled dimensions. The Contractor is responsible for checking all dimensions before work starts.

Local Authority All work is to be carried out to the requirements, and to the satisfaction of the Local Authority. These drawings are for planning purposes only.

Discrepancies Any discrepancies to be brought to the attention of Drawing And Planning Ltd. Immediately.

REVISIONS					
REV	DATE	DESCRIPTION	BY	CH	


PROJECT TITLE		
25-28 Buckingham Court		
DATE	REVISION	STATUS
Aug 2021	/	Planning

DRAWING TITLE	
Proposed- Location plans	
CLIENT	
Eddie Dujon	
DRAWING No.	SCALE @ A1
BKNGM-L101	1:1250/1:200





Front Elevation

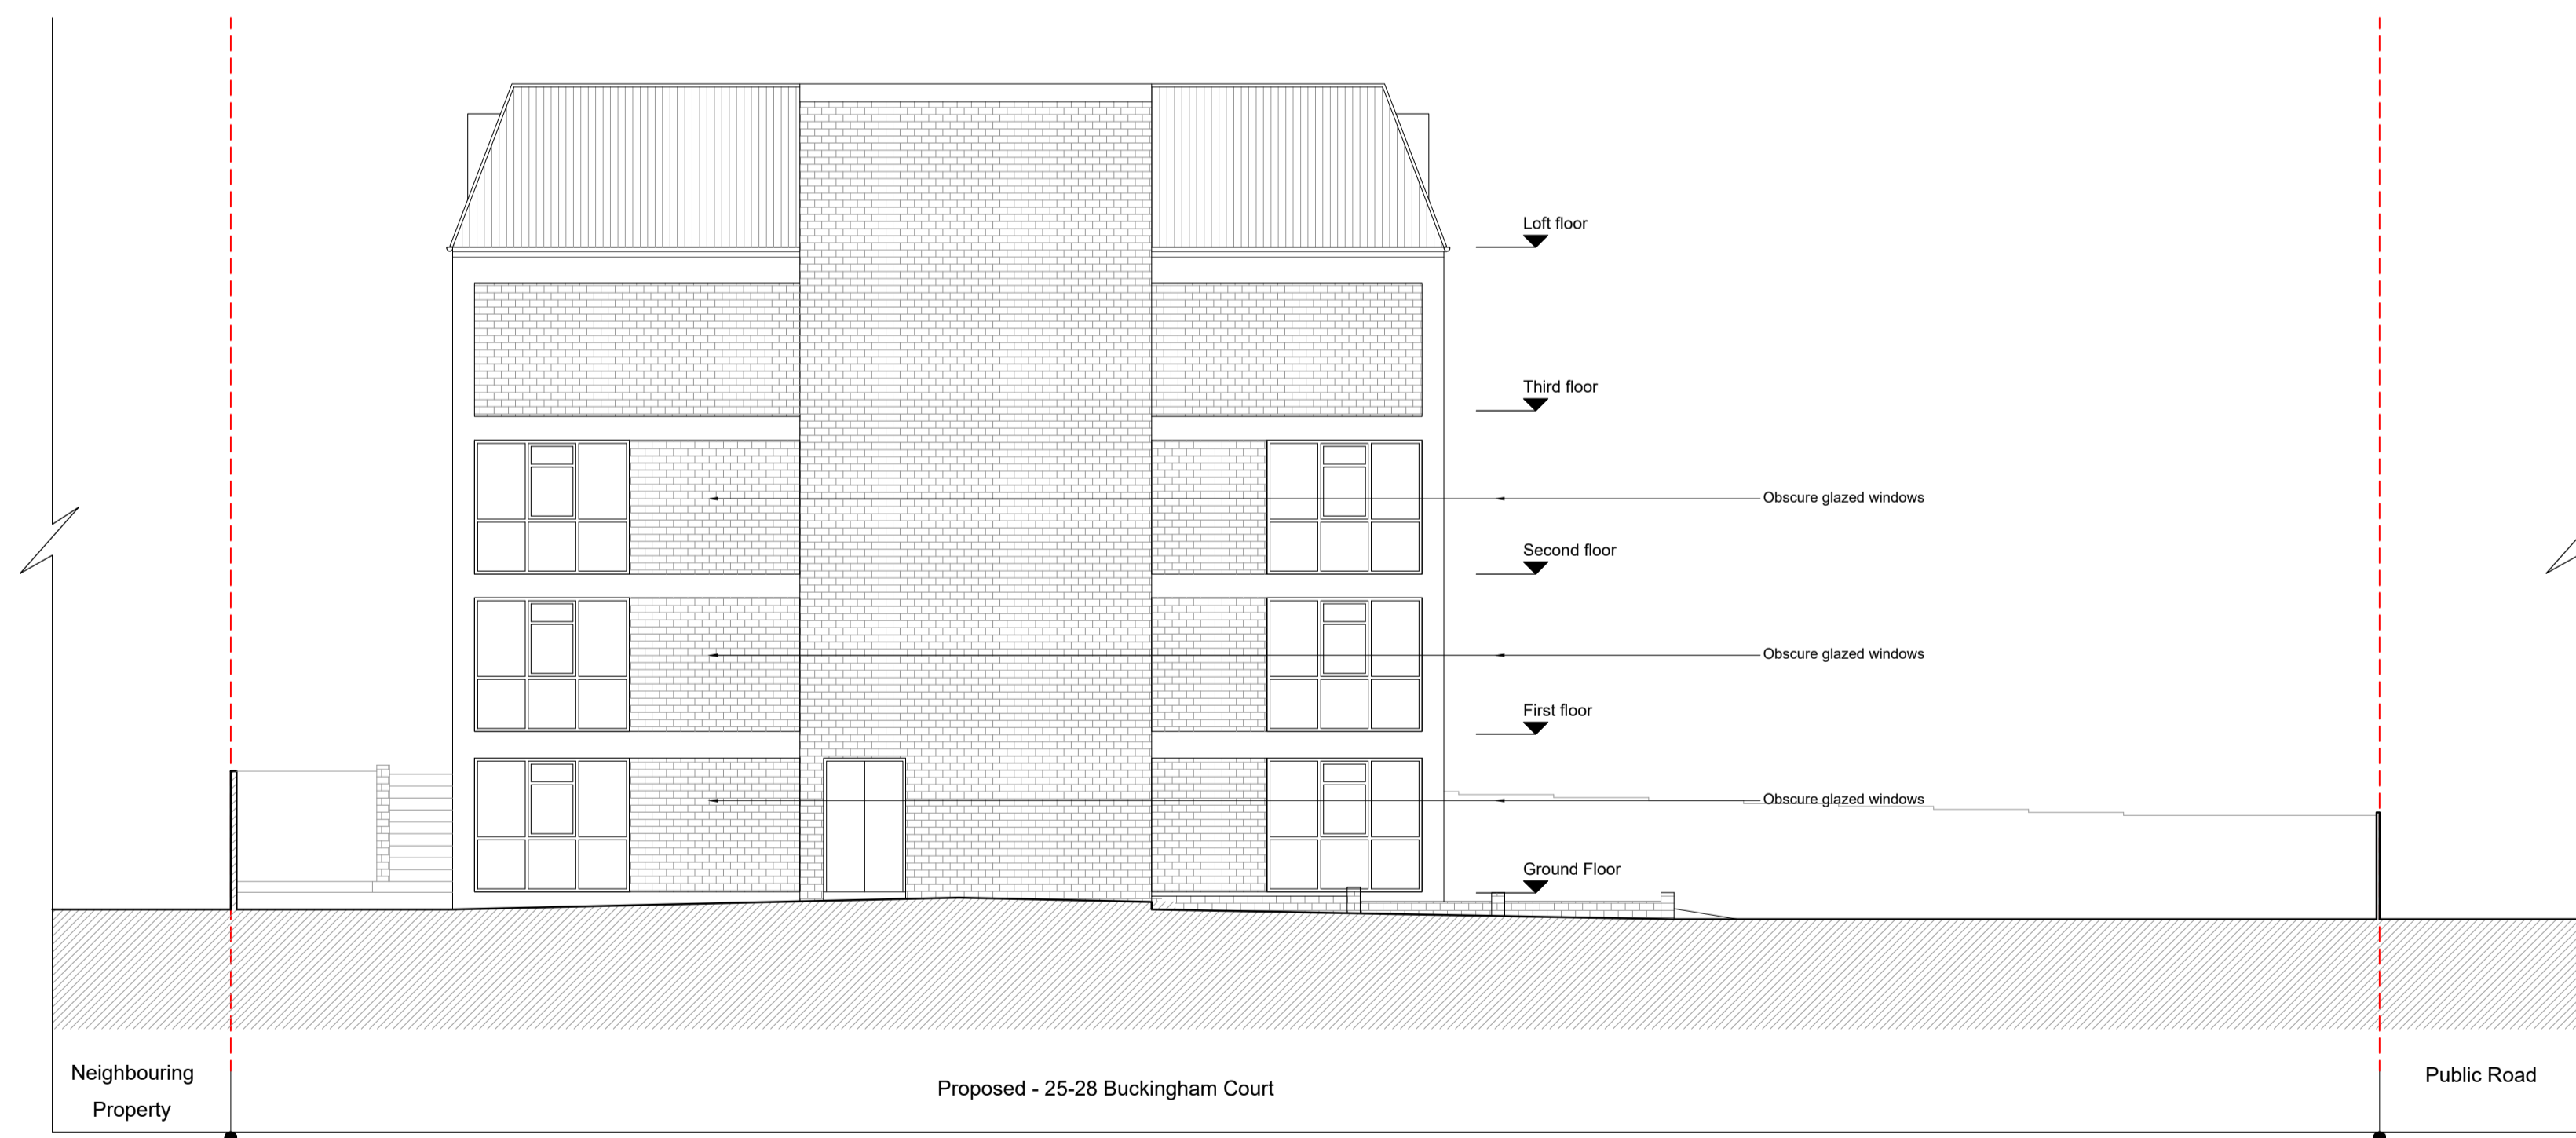

Rear Elevation



Dimensions Written dimensions to be taken in preference to scaled dimensions. The Contractor is responsible for checking all dimensions before work starts.

Local Authority All work is to be carried out to the requirements, and to the satisfaction of the Local Authority. These drawings are for planning purposes only.

Discrepancies Any discrepancies to be brought to the attention of Drawing And Planning Ltd. Immediately.

REVISIONS


REV	DATE	DESCRIPTION	BY	CH

PROJECT TITLE
25-28 Buckingham Court

DATE	REVISION	STATUS
Aug 2021	/	Planning

DRAWING TITLE
Proposed- Front & Rear elevation
CLIENT
Eddie Dujon
DRAWING No.
BKNGM-E101
SCALE @ A1
1:100




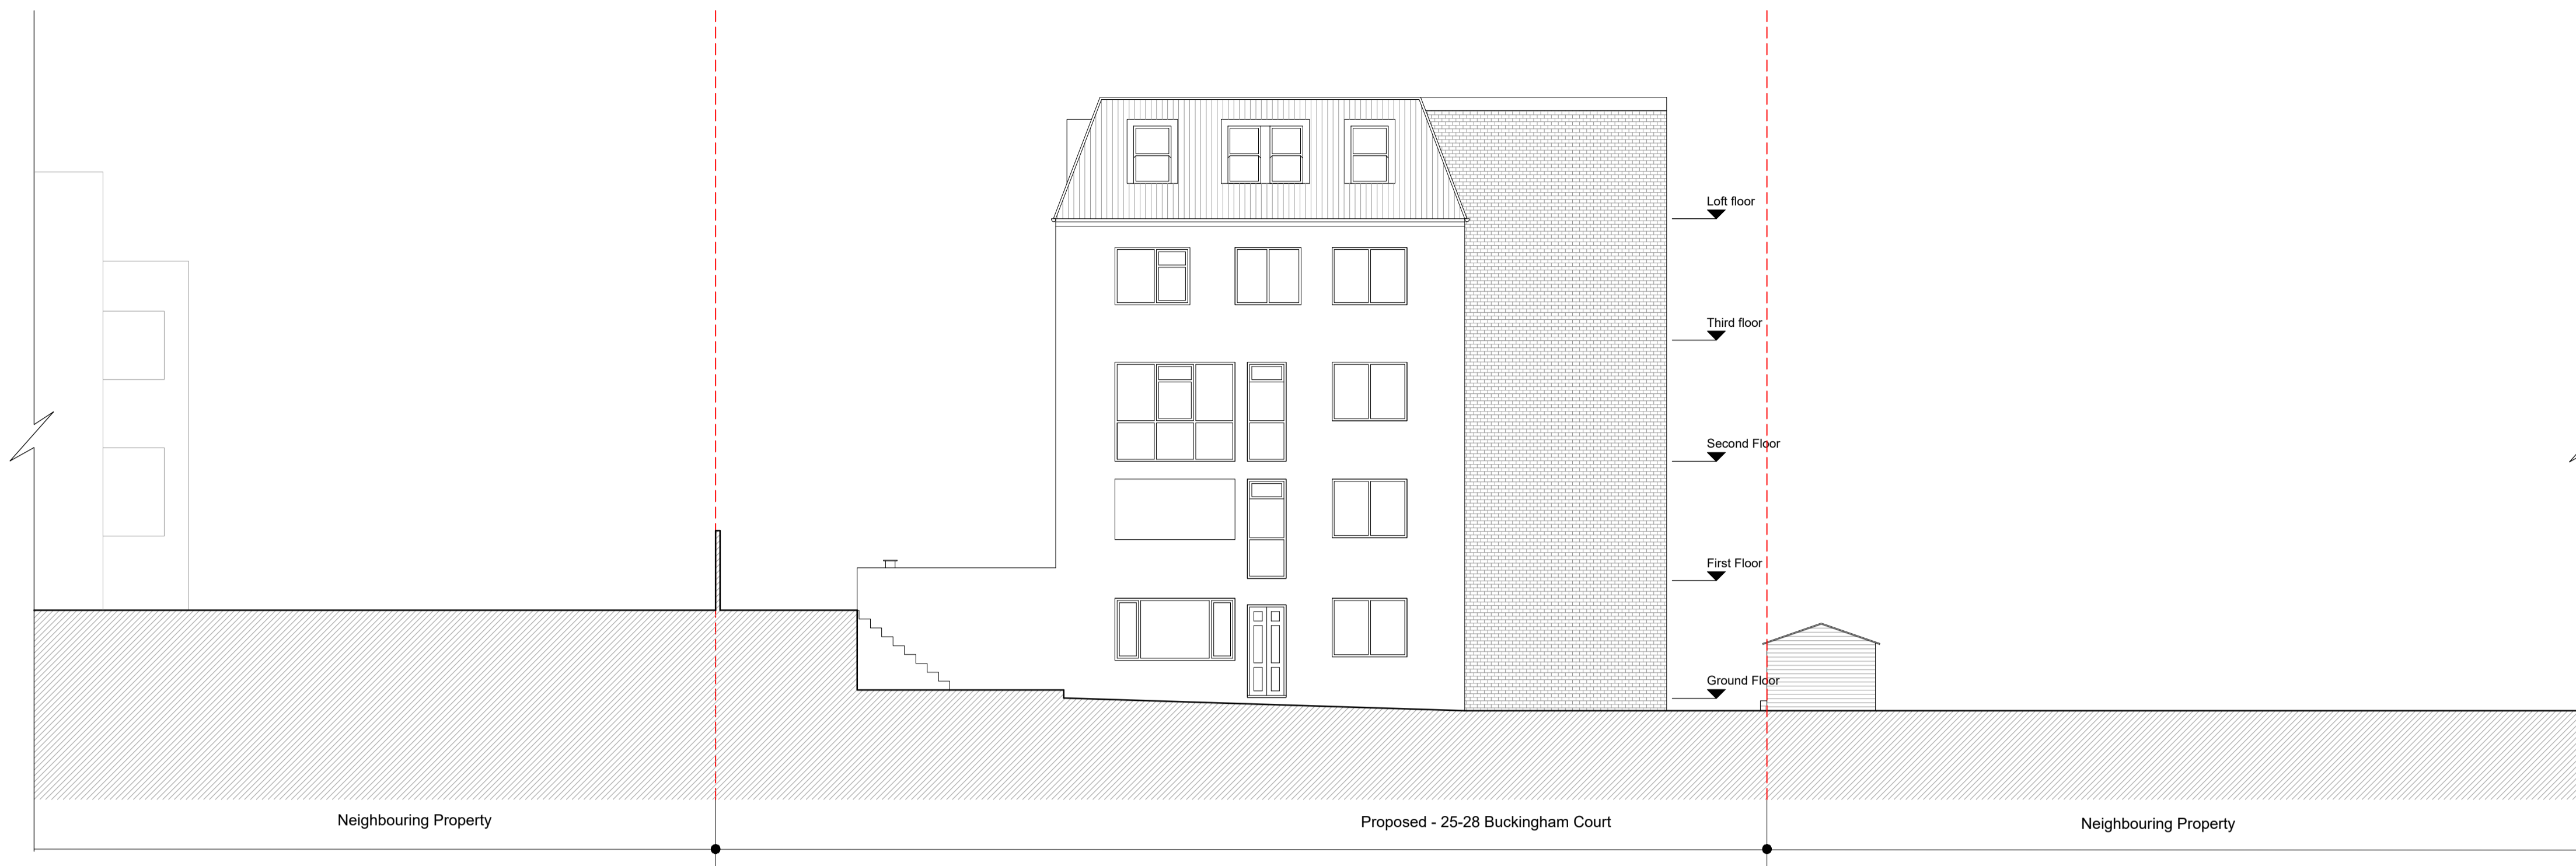

Side Elevation 1



Side Elevation 2

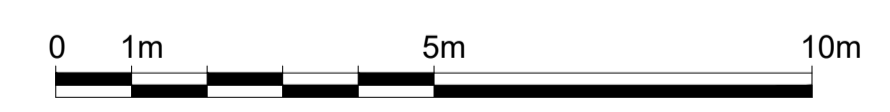

Dimensions Written dimensions to be taken in preference to scaled dimensions. The Contractor is responsible for checking all dimensions before work starts.

Local Authority All work is to be carried out to the requirements, and to the satisfaction of the Local Authority. These drawings are for planning purposes only.

Discrepancies Any discrepancies to be brought to the attention of Drawing And Planning Ltd. Immediately.

REVISIONS					
REV	DATE	DESCRIPTION	BY	CH	

PROJECT TITLE 25-28 Buckingham Court		
DATE Aug 2021	REVISION /	STATUS Planning

DRAWING TITLE Proposed- Side elevations	
CLIENT Eddie Dujon	
DRAWING No. BKNGM-E102	SCALE @ A1 1:100





25-28 Buckingham Court, Cycle Spaces

Typology	n. Flat	Coefficient	n. Cycle Space
1 Bedroom Flat	2	1.50	3.00
2 Bedroom Flat	8	2.00	16.00
Total			19.00

25-28 Buckingham Court, Refuse Area

Typology	Minimum	Number of bins
240L recycling	Block of 8-11 dwellings	4
240L food waste	6 or more flats	1
1100L refuse	1 bin for upto 5 flats	2

Dimensions Written dimensions to be taken in preference to scaled dimensions. The Contractor is responsible for checking all dimensions before work starts.

Local Authority All work is to be carried out to the requirements, and to the satisfaction of the Local Authority. These drawings are for planning purposes only.

Discrepancies Any discrepancies to be brought to the attention of Drawing And Planning Ltd. Immediately.

REVISIONS				
REV	DATE	DESCRIPTION	BY	CH

PROJECT TITLE		
25-28 Buckingham Court		
DATE	REVISION	STATUS
Aug 2021	/	Planning


DRAWING TITLE	
Proposed- Ground floor	
CLIENT	
Eddie Dujon	
DRAWING No.	SCALE @ A1
BKNGM-P101	1:100





25-28 Buckingham Court, Refuse Area

Typology	Minimum	Number of bins
240L recycling	Block of 9-11 dwellings	4
240L food waste	6 or more flats	1
1100L refuse	1 bin for upto 5 flats	2

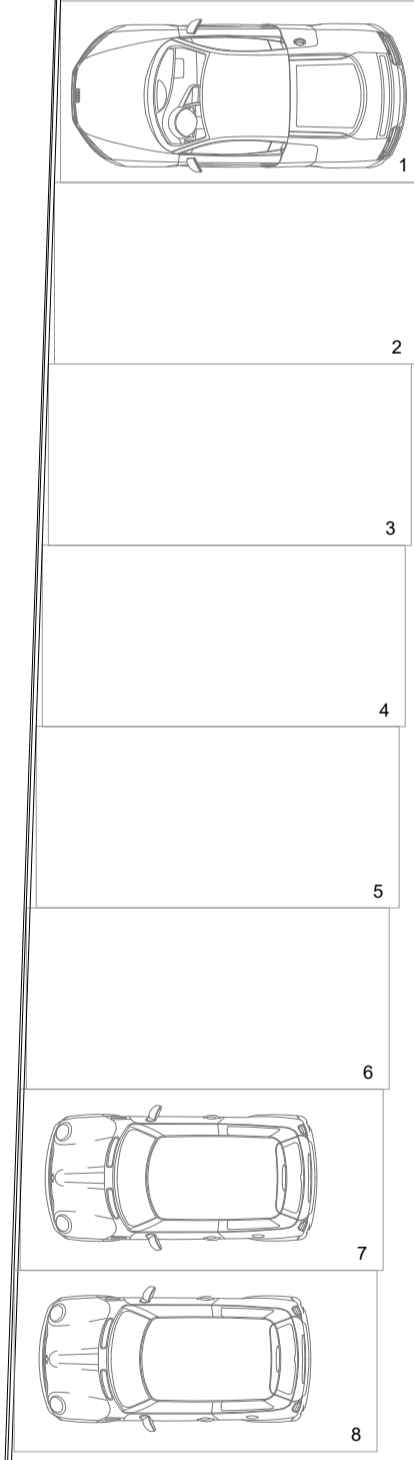

Dimensions Written dimensions to be taken in preference to scaled dimensions. The Contractor is responsible for checking all dimensions before work starts.

Local Authority All work is to be carried out to the requirements, and to the satisfaction of the Local Authority. These drawings are for planning purposes only.

Discrepancies Any discrepancies to be brought to the attention of Drawing And Planning Ltd. Immediately.

REVISIONS

REV	DATE	DESCRIPTION	BY	CH

PROJECT TITLE
25-28 Buckingham Court

DATE Aug 2021
REVISION /
STATUS Planning

DRAWING TITLE
Proposed- First floor

CLIENT
Eddie Dujon
DRAWING No.
BKNGM-P102


SCALE @ A1
1:100





25-28 Buckingham Court, Refuse Area

Typology	Minimum	Number of bins
240L recycling	Block of 9-11 dwellings	4
240L food waste	6 or more flats	1
1100L refuse	1 bin for upto 5 flats	2

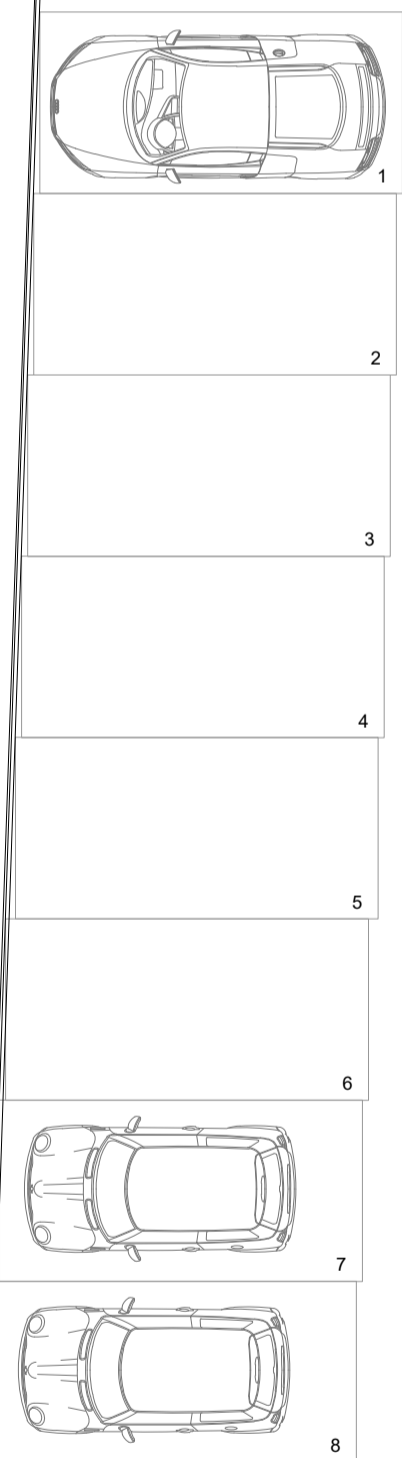

Dimensions Written dimensions to be taken in preference to scaled dimensions. The Contractor is responsible for checking all dimensions before work starts.

Local Authority All work is to be carried out to the requirements, and to the satisfaction of the Local Authority. These drawings are for planning purposes only.

Discrepancies Any discrepancies to be brought to the attention of Drawing And Planning Ltd. Immediately.

REVISIONS

REV	DATE	DESCRIPTION	BY	CH

PROJECT TITLE
25-28 Buckingham Court

DATE	REVISION	STATUS
Aug 2021	/	Planning

DRAWING TITLE
Proposed- Second floor

CLIENT
Eddie Dujon
DRAWING No.
BKNGM-P103


SCALE @ A1
1:100





25-28 Buckingham Court			
Unit	Typology	G.I.A. (sqm)	G.I.A. (sqft)
3.01	2 bedroom 4 persons	71.76	772.14
3.02	2 bedroom 4 persons	70.16	754.92
4.01	2 bedroom 3 person	65.23	701.87
4.02	2 bedroom 3 person	61.00	656.36

25-28 Buckingham Court, Refuse Area		
Typology	Minimum	Number of bins
240L recycling	Block of 9-11 dwellings	4
240L food waste	6 or more flats	1
1100L refuse	1 bin for upto 5 flats	2

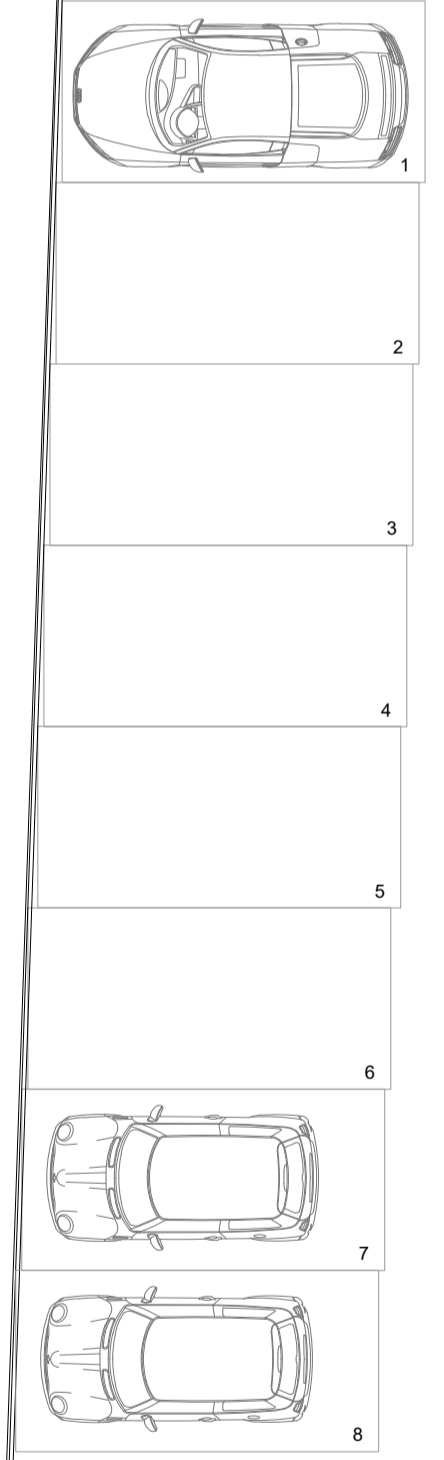

Dimensions Written dimensions to be taken in preference to scaled dimensions. The Contractor is responsible for checking all dimensions before work starts.

Local Authority All work is to be carried out to the requirements, and to the satisfaction of the Local Authority. These drawings are for planning purposes only.

Discrepancies Any discrepancies to be brought to the attention of Drawing And Planning Ltd. Immediately.

REVISIONS					
REV	DATE	DESCRIPTION	BY	CH	

PROJECT TITLE		
25-28 Buckingham Court		
DATE	REVISION	STATUS
Aug 2021	/	Planning

DRAWING TITLE	
Proposed- Third floor	
CLIENT	
Eddie Dujon	
DRAWING No.	SCALE @ A1
BKNGM-P104	1:100







25-28 Buckingham Court

Unit	Typology	G.I.A. (sqm)	G.I.A. (sqft)
3.01	2 bedroom 4 persons	71.76	772.14
3.02	2 bedroom 4 persons	70.16	754.92
4.01	2 bedroom 3 person	65.23	701.87
4.02	2 bedroom 3 person	61.00	656.36

25-28 Buckingham Court, Refuse Area

Typology	Minimum	Number of bins
240L recycling	Block of 9-11 dwellings	4
240L food waste	6 or more flats	1
1100L refuse	1 bin for upto 5 flats	2

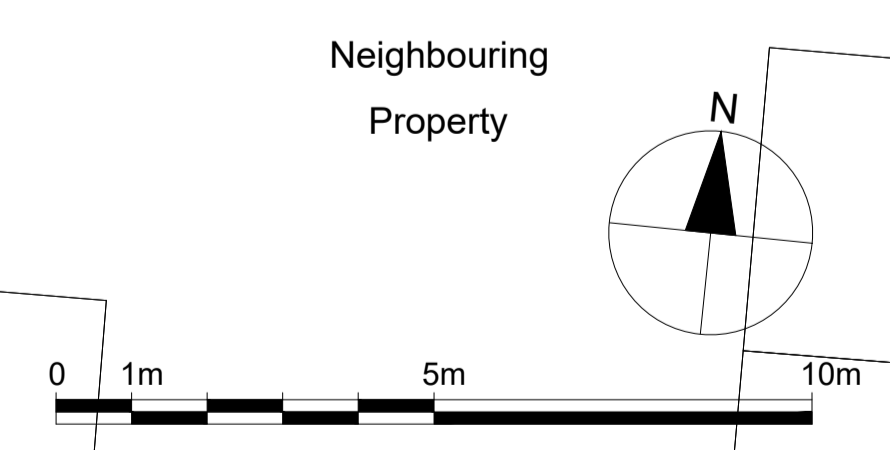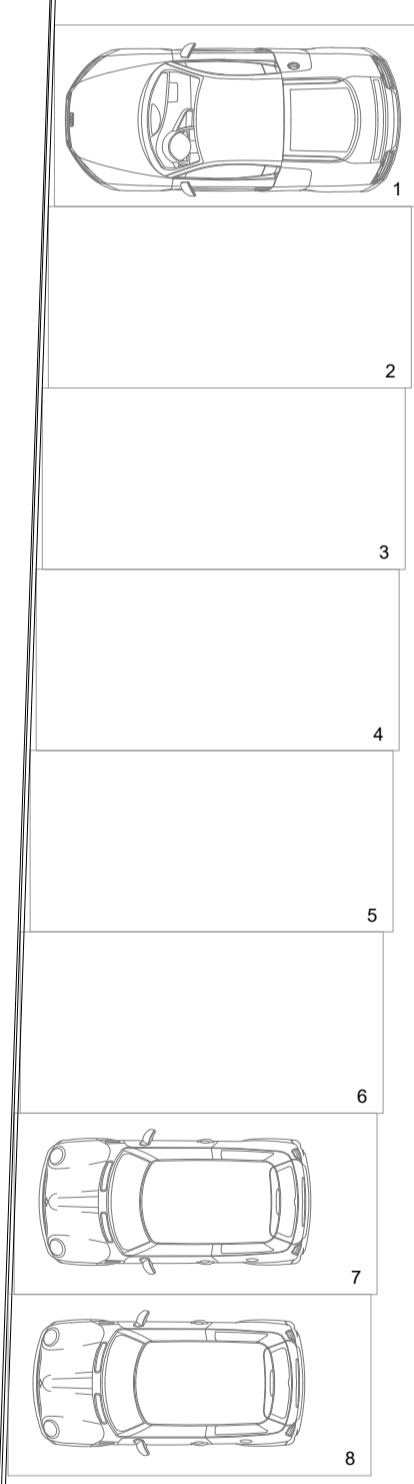

Dimensions Written dimensions to be taken in preference to scaled dimensions. The Contractor is responsible for checking all dimensions before work starts.

Local Authority All work is to be carried out to the requirements, and to the satisfaction of the Local Authority. These drawings are for planning purposes only.

Discrepancies Any discrepancies to be brought to the attention of Drawing And Planning Ltd. Immediately.

REVISIONS		DESCRIPTION	BY	CH
REV	DATE			

PROJECT TITLE		
25-28 Buckingham Court		
DATE	REVISION	STATUS
Aug 2021	/	Planning

DRAWING TITLE	
Proposed- Loft floor	
CLIENT	
Eddie Dujon	
DRAWING No.	SCALE @ A1
BKNGM-P105	1:100





Dimensions Written dimensions to be taken in preference to scaled dimensions. The Contractor is responsible for checking all dimensions before work starts.

Local Authority All work is to be carried out to the requirements, and to the satisfaction of the Local Authority. These drawings are for planning purposes only.

Discrepancies Any discrepancies to be brought to the attention of Drawing And Planning Ltd. Immediately.

REVISIONS

REV	DATE	DESCRIPTION	BY	CH

PROJECT TITLE
25-28 Buckingham Court

DATE	REVISION	STATUS
Aug 2021	/	Planning

DRAWING TITLE
Proposed- Roof plan

CLIENT
Eddie Dujon

DRAWING No.
BKNGM-P106

SCALE @ A1
1:100

