



Scale 1: 50

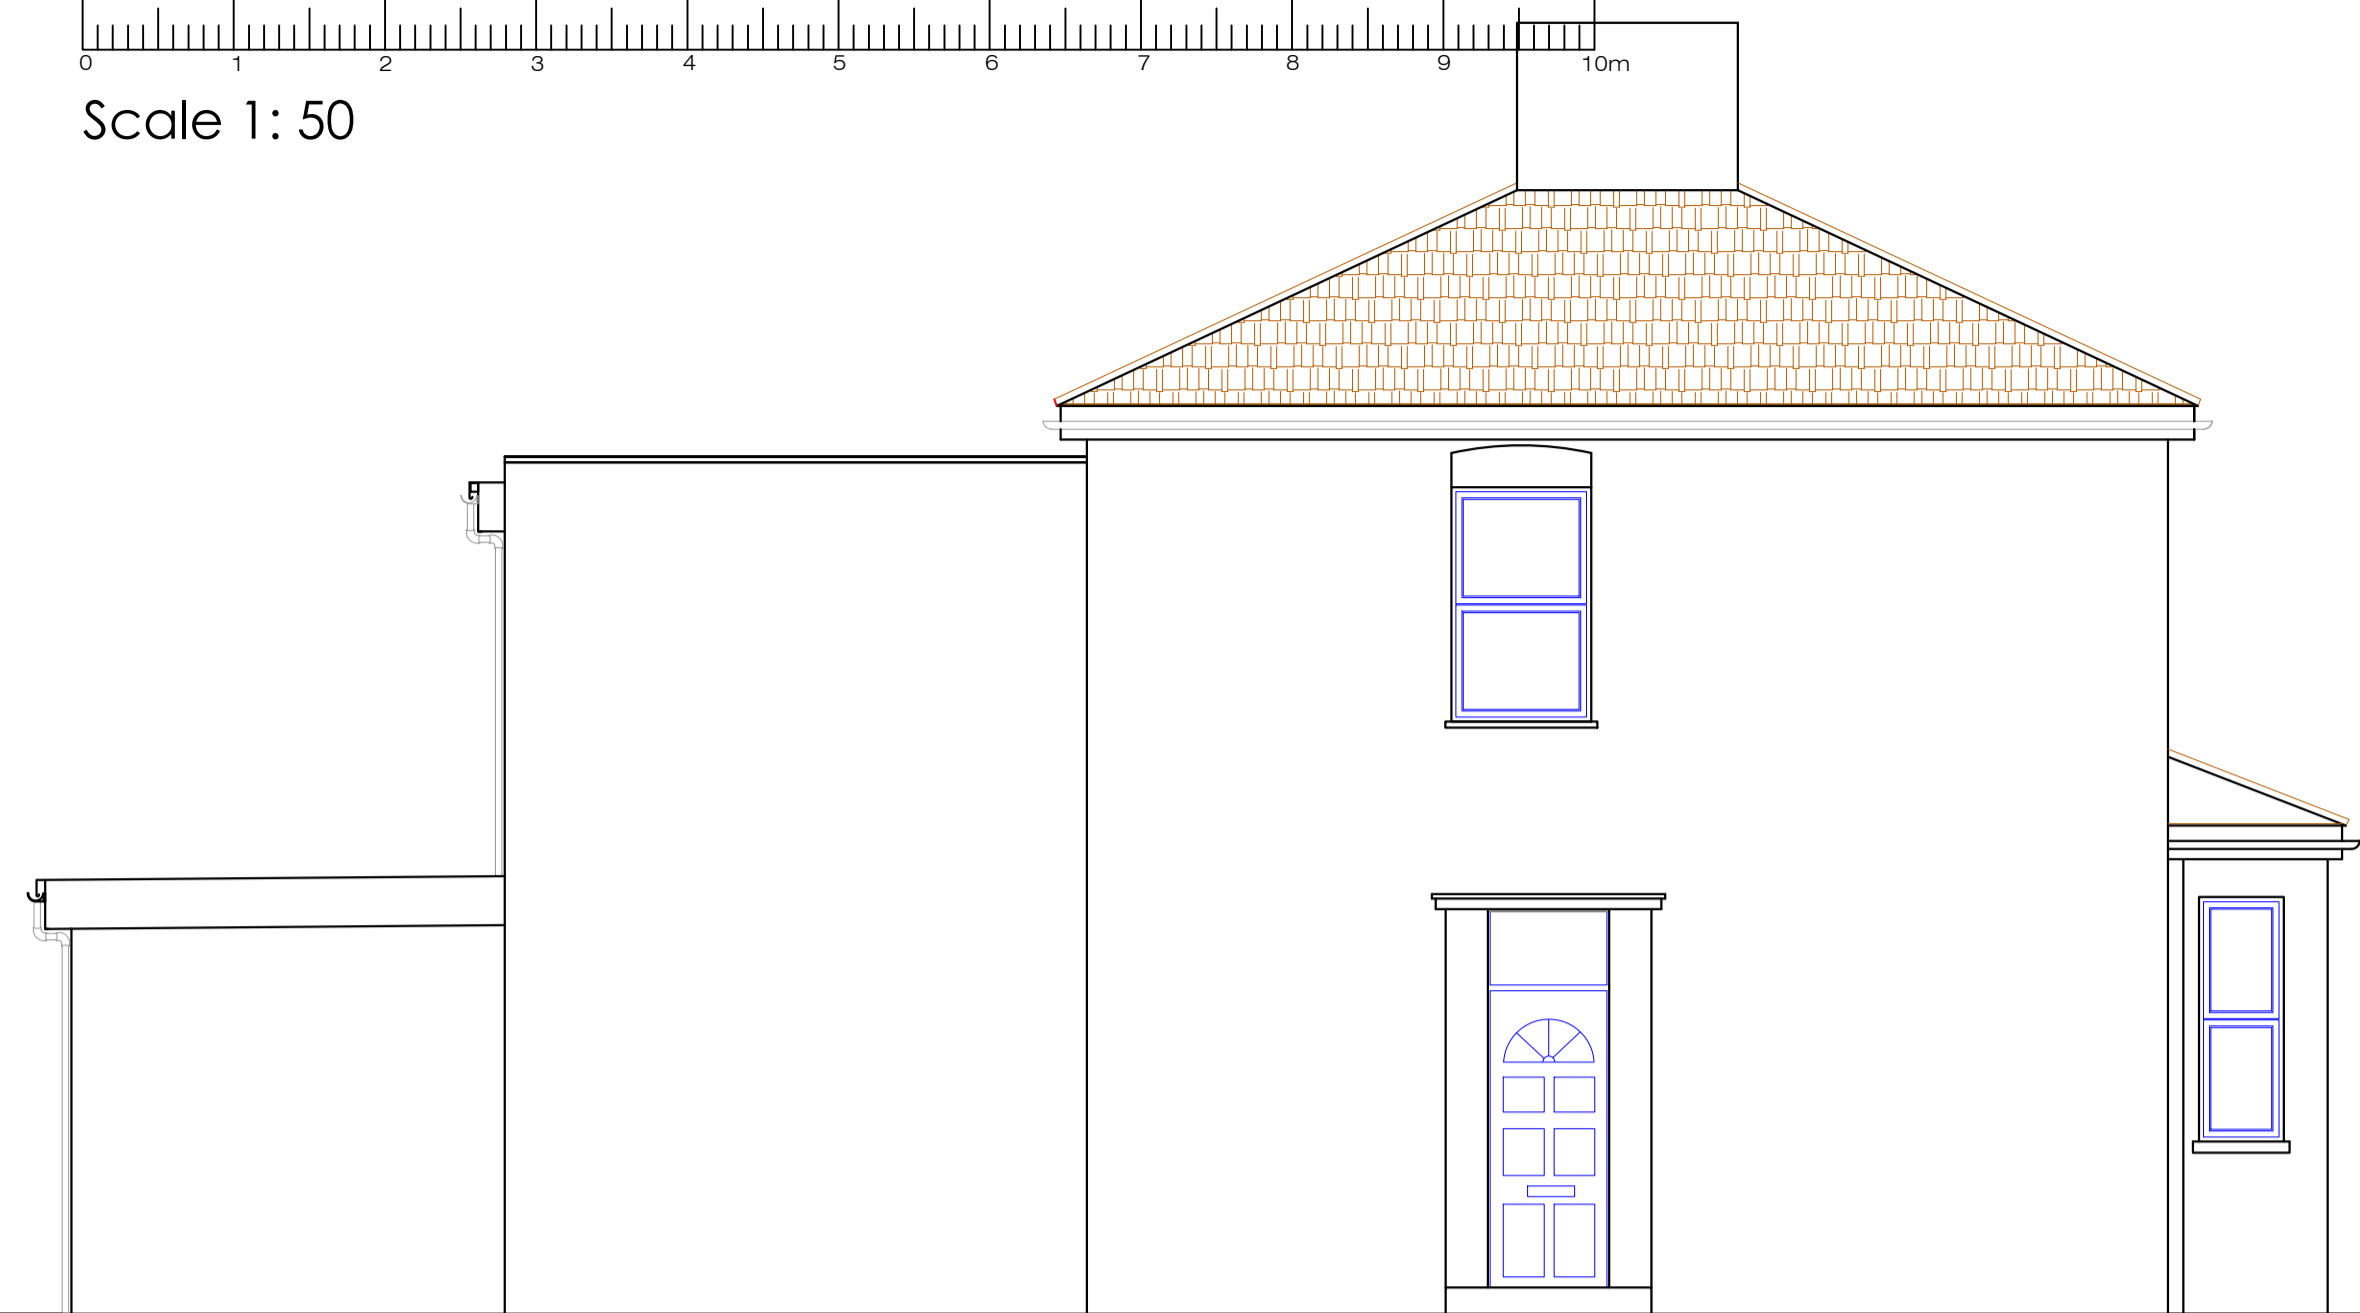


Existing Side Elevation

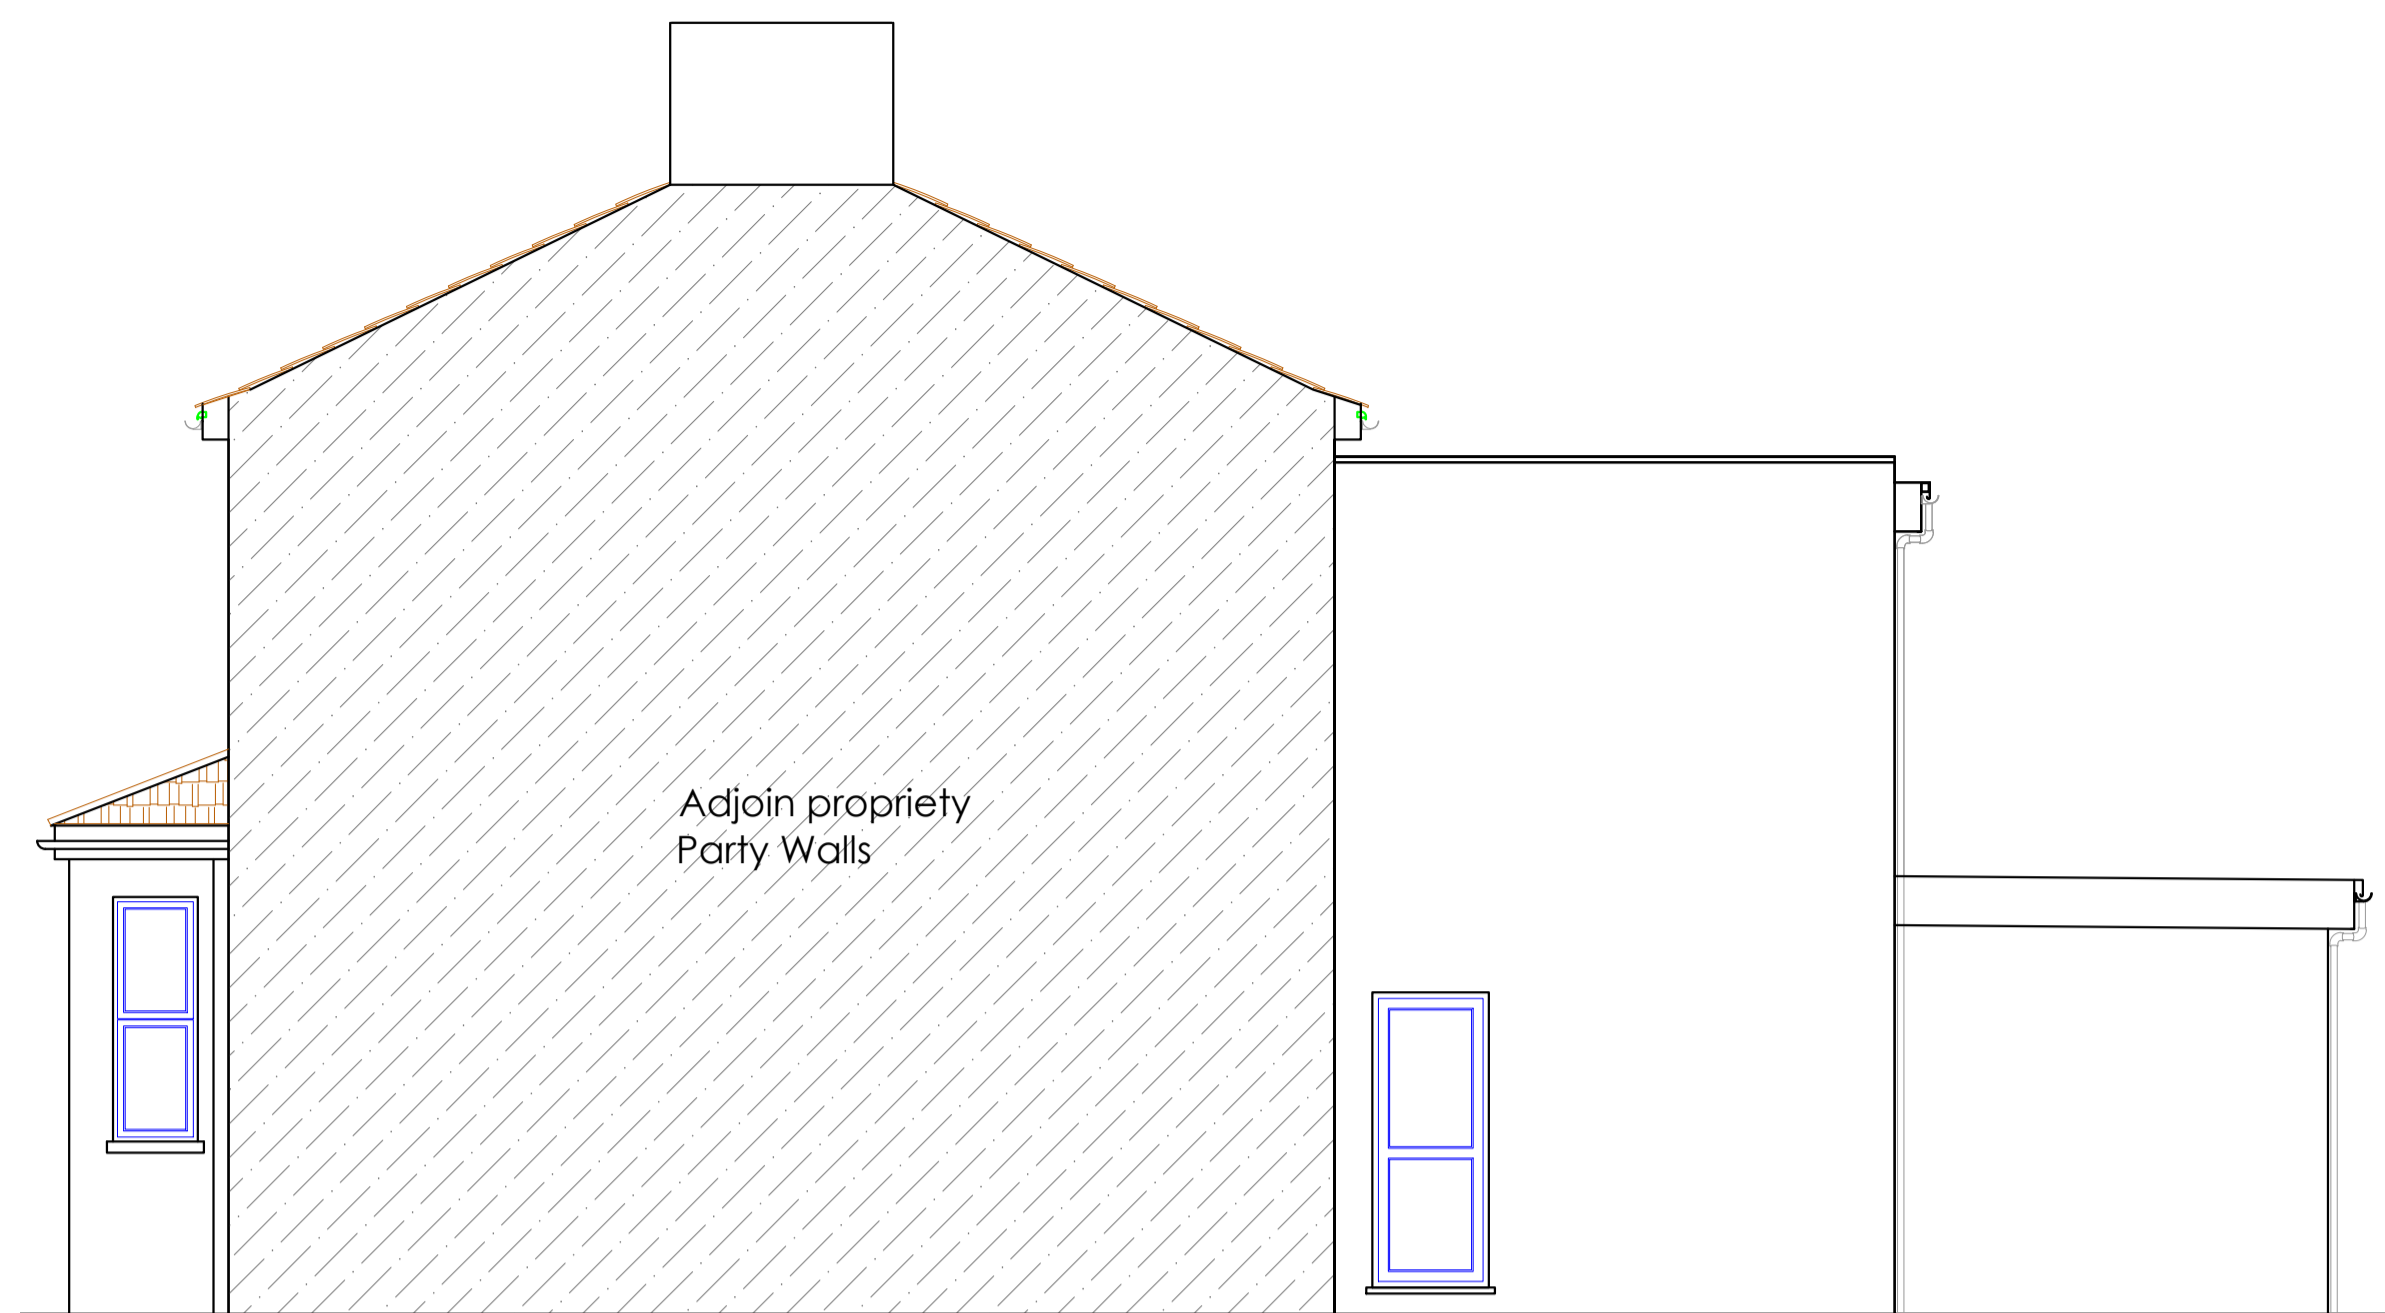

Existing Other Side Elevation

GENERAL NOTES - This drawing is prepared solely for design and planning submission purposes. It is not intended or suitable for either Building Regulations or Construction purposes and should not be used for such. Structural Design and Building Control Approval is required before construction commences. This drawing is subject to copyright and no reproduction of this drawing without prior permission.

Project Description  
Proposed single storey rear extension


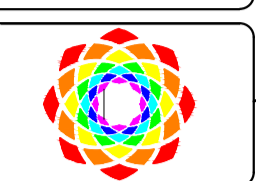


Client:  
Mr Ashish Gupta



Proposed Development:  
29 Buckingham road  
London  
E15 1SP

**T.M.D.S. Ltd**  
Architectural &  
Planning Consultancy  
Mobile : 07887555550

ISSUE:  
Planning Approval  
Scale: 1:5000 Date: 2020/11/27  
Job No: 454 Dwg No:

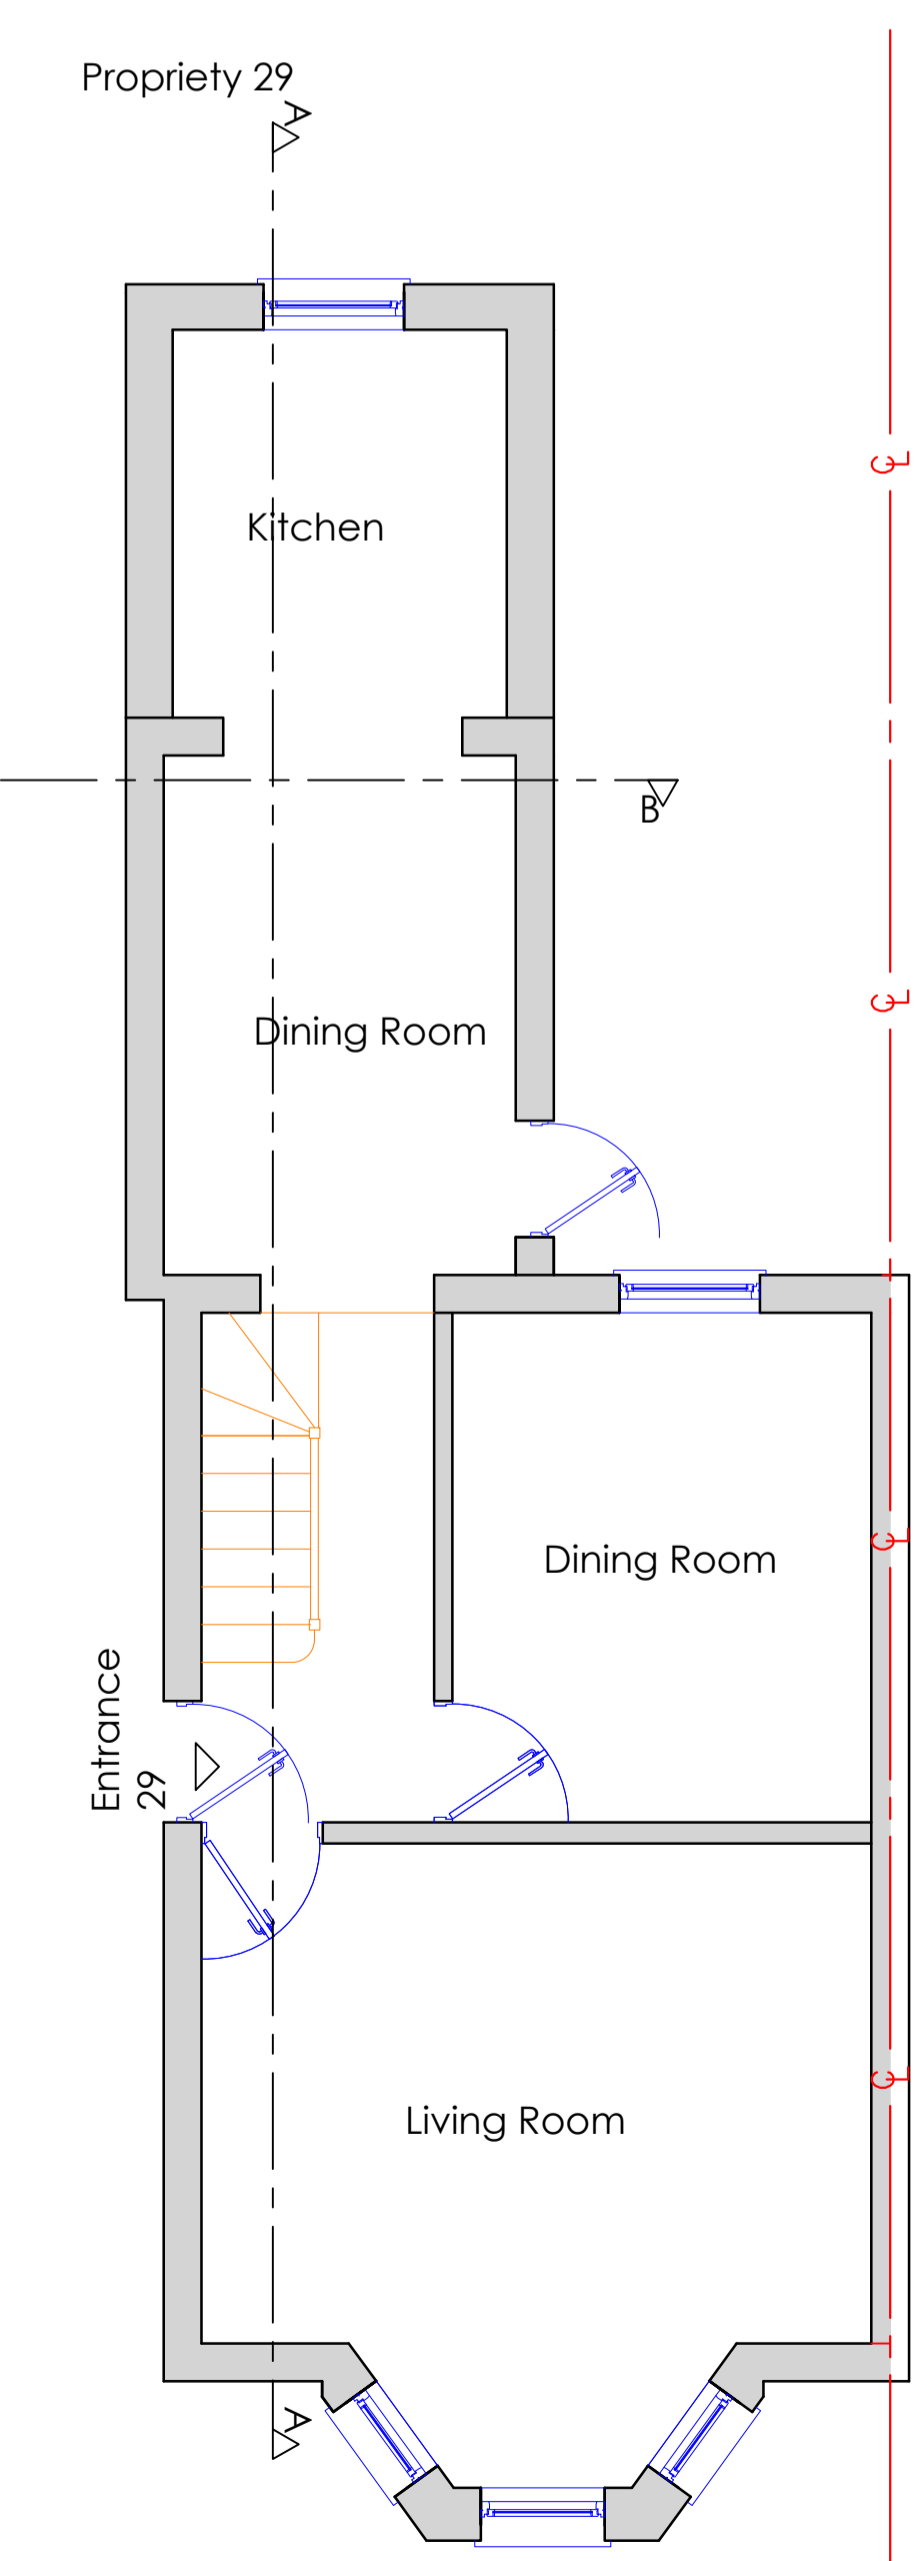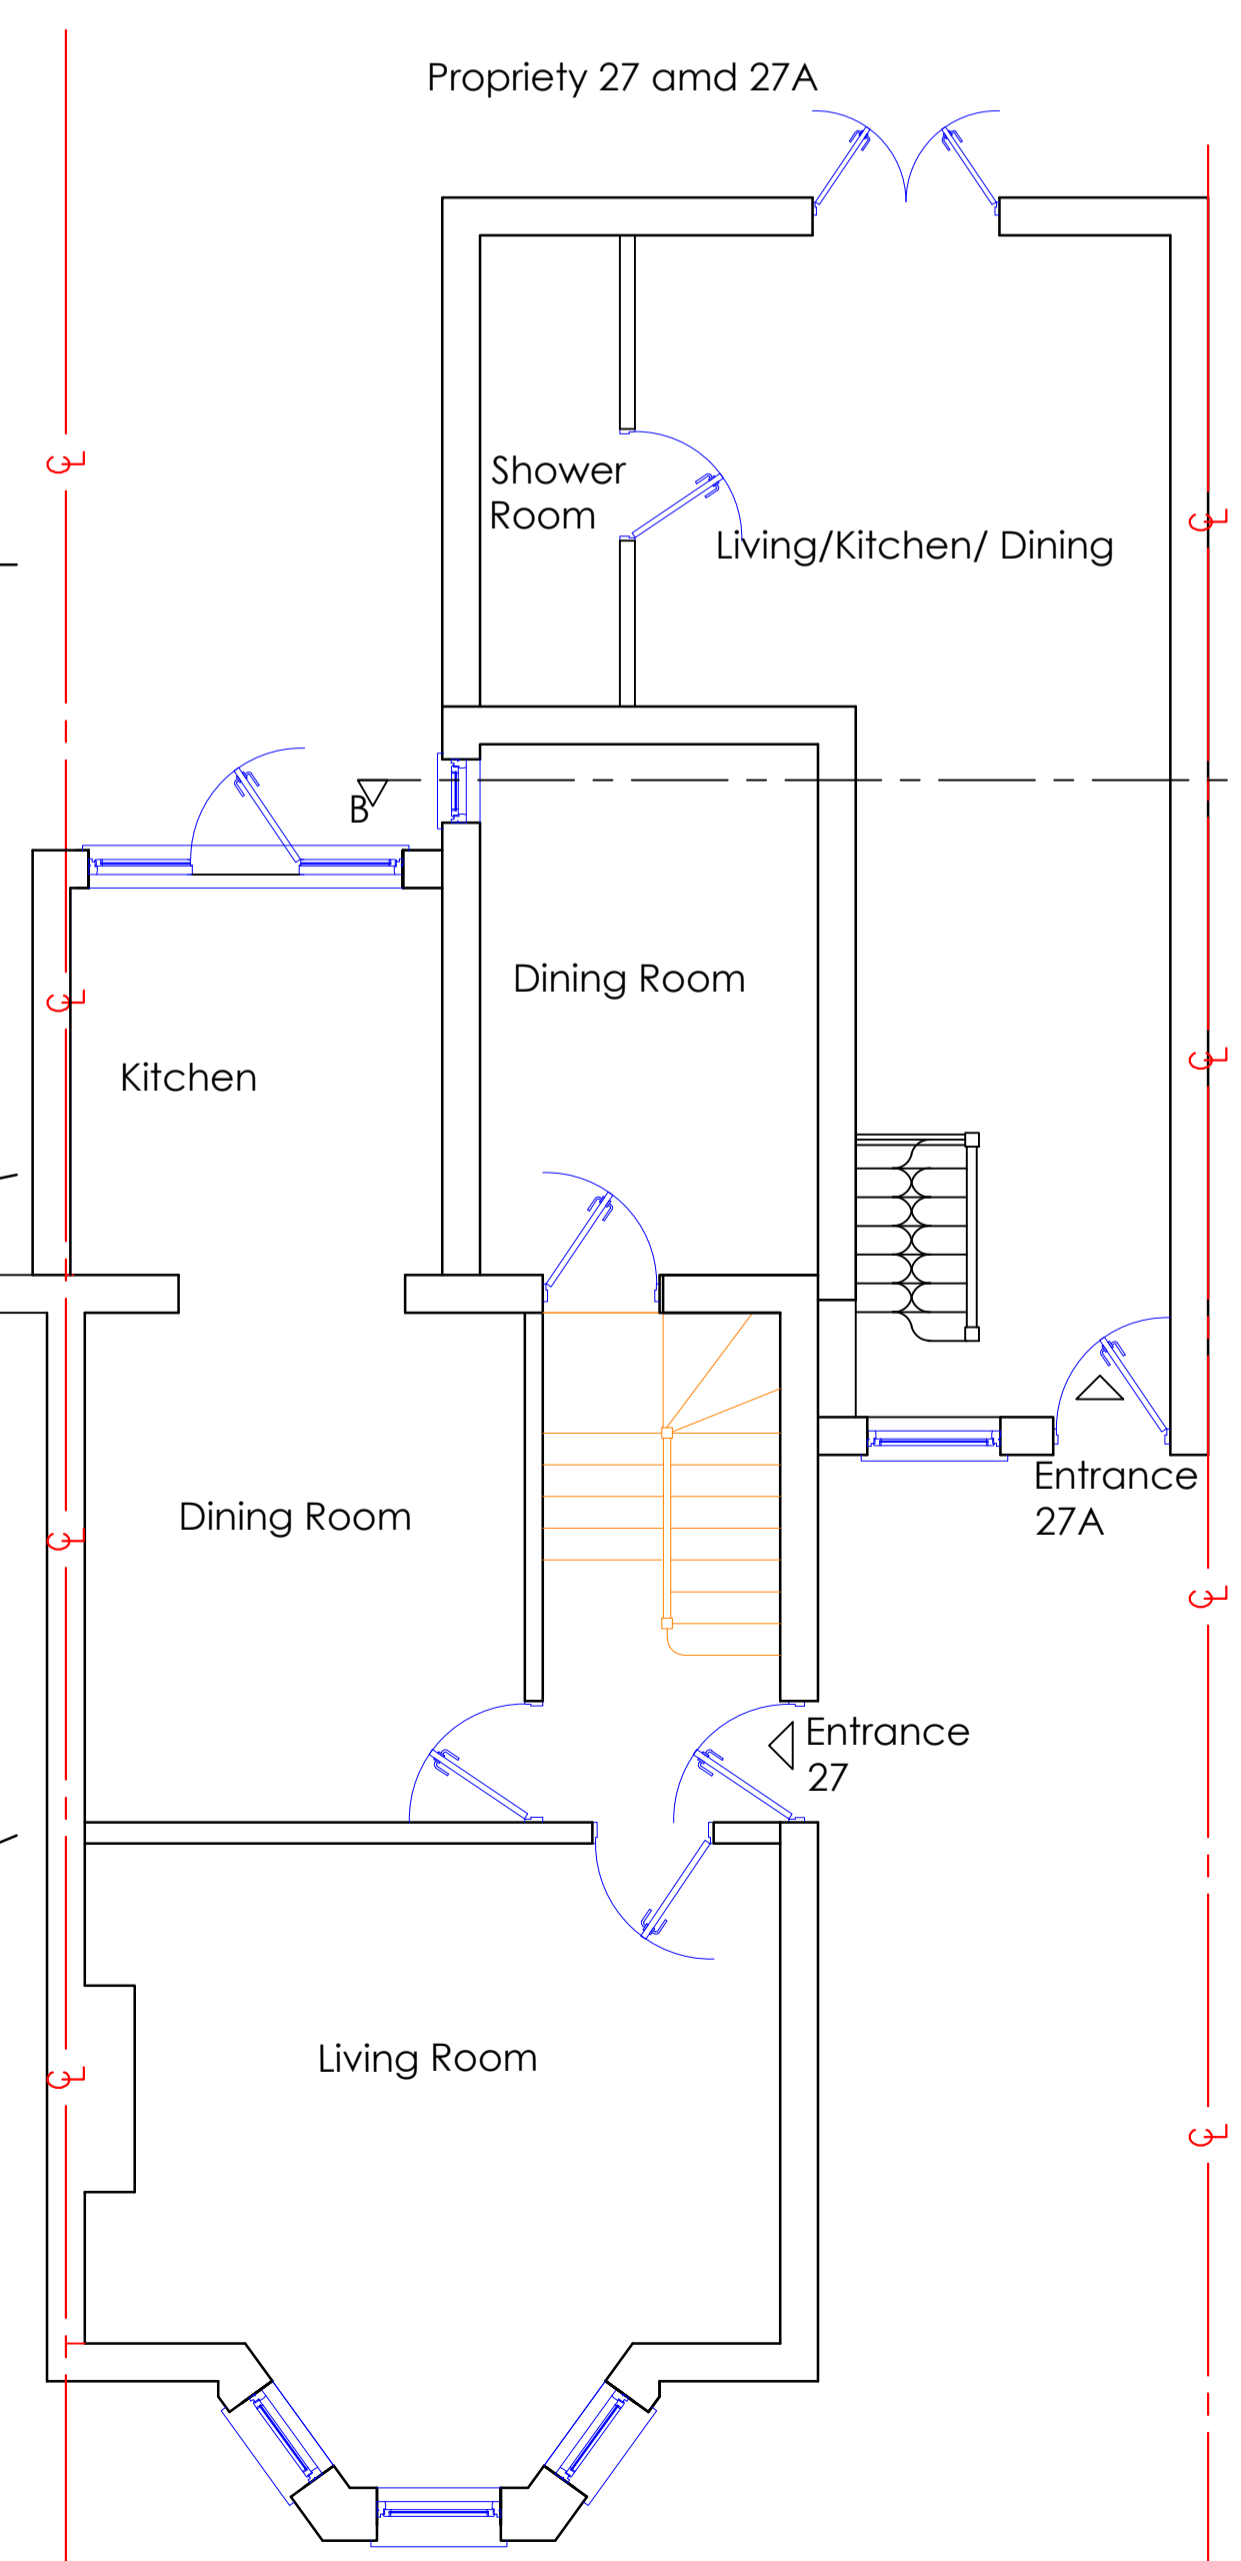


Existing Ground Floor Plan

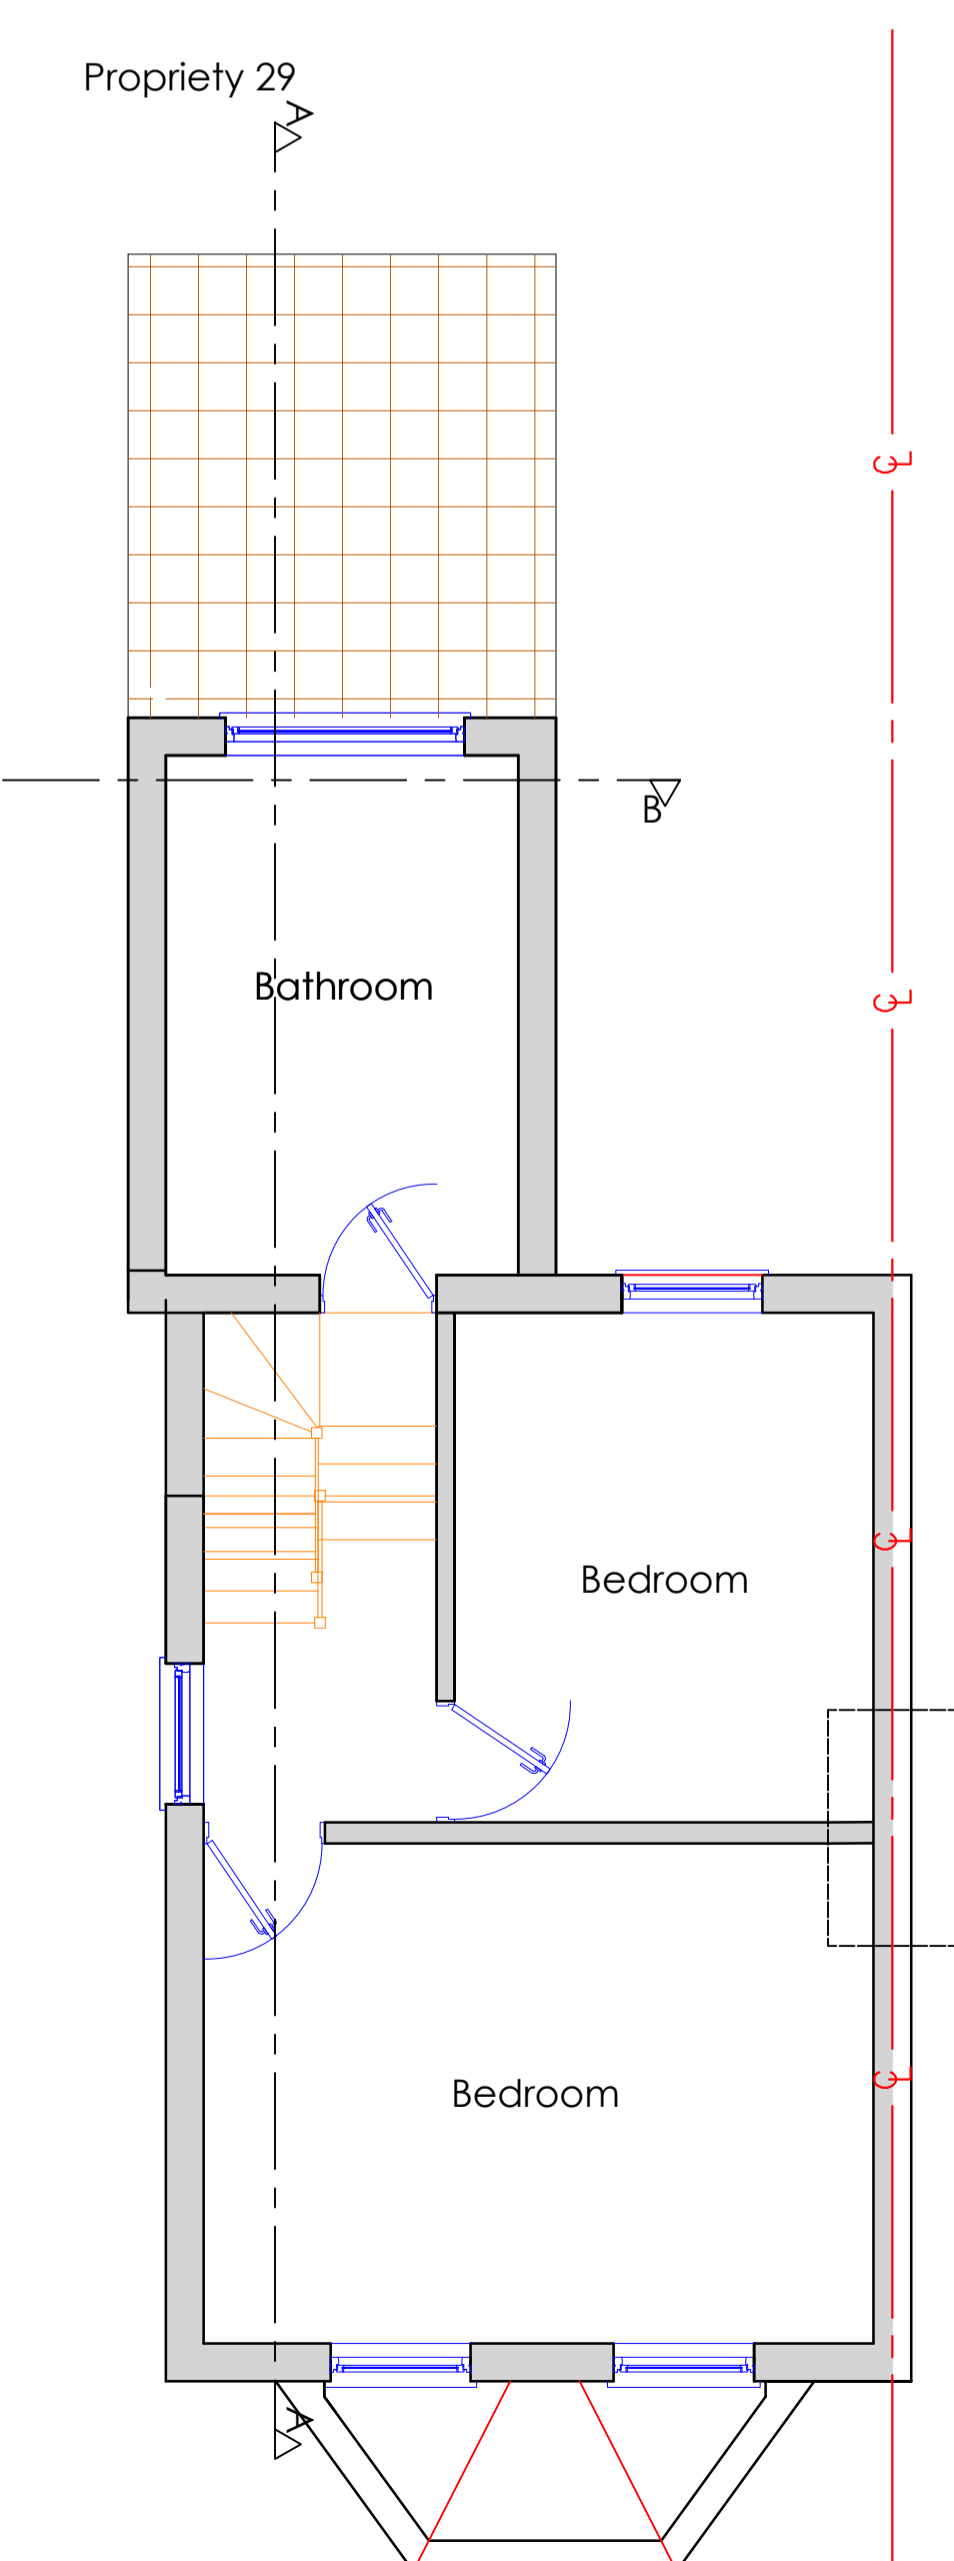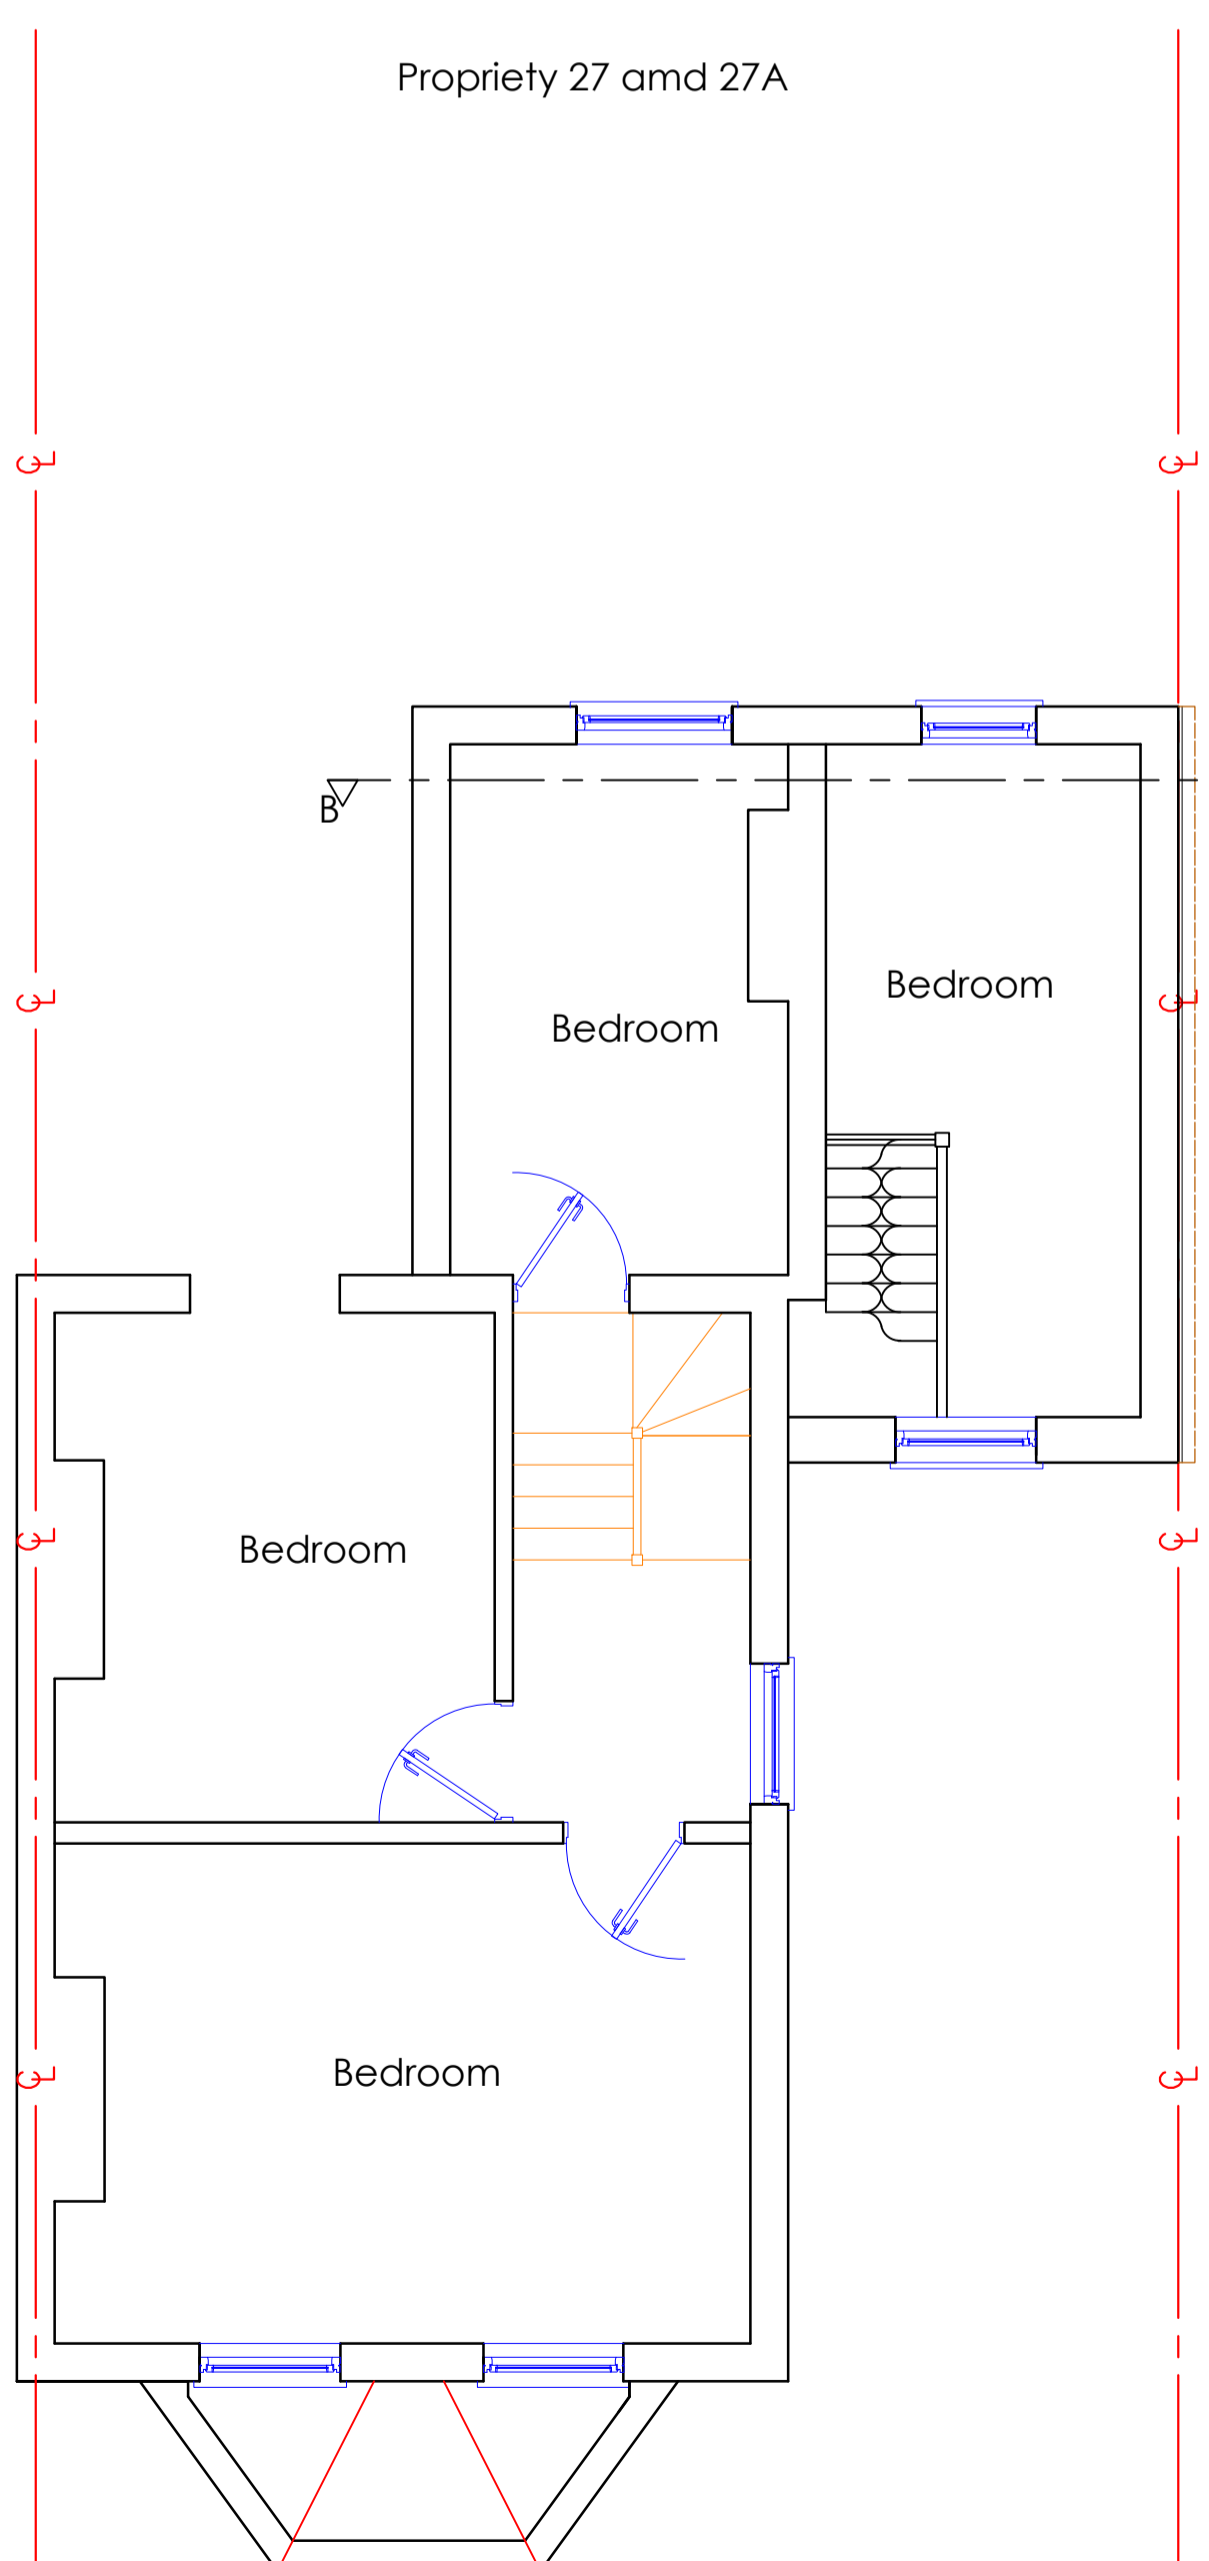

Existing First Floor Plan



Location Plan Scale : 1 :1250

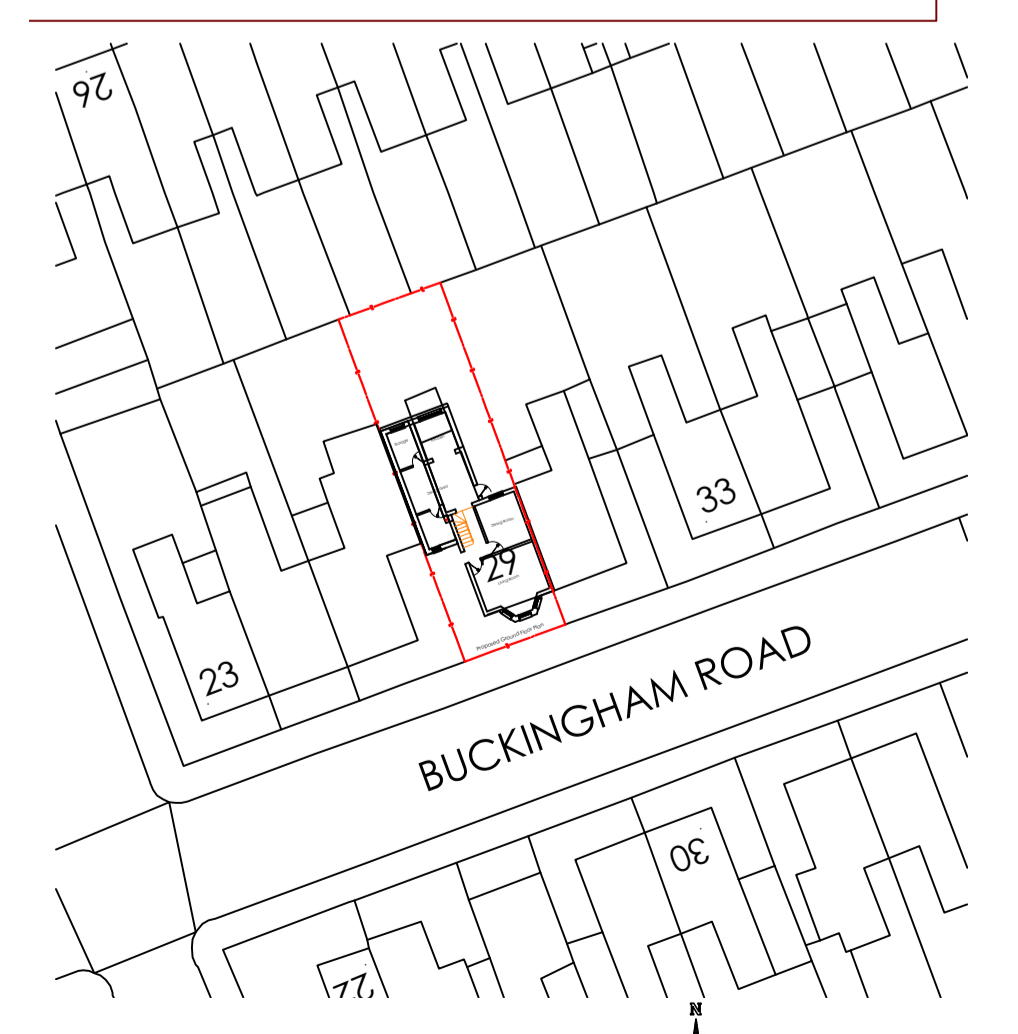

Block Plan Scale : 1 :500

