


**Site location plan**  
1:1250

0 25m 50m 75m 100m 125m


1:1250 scale bar

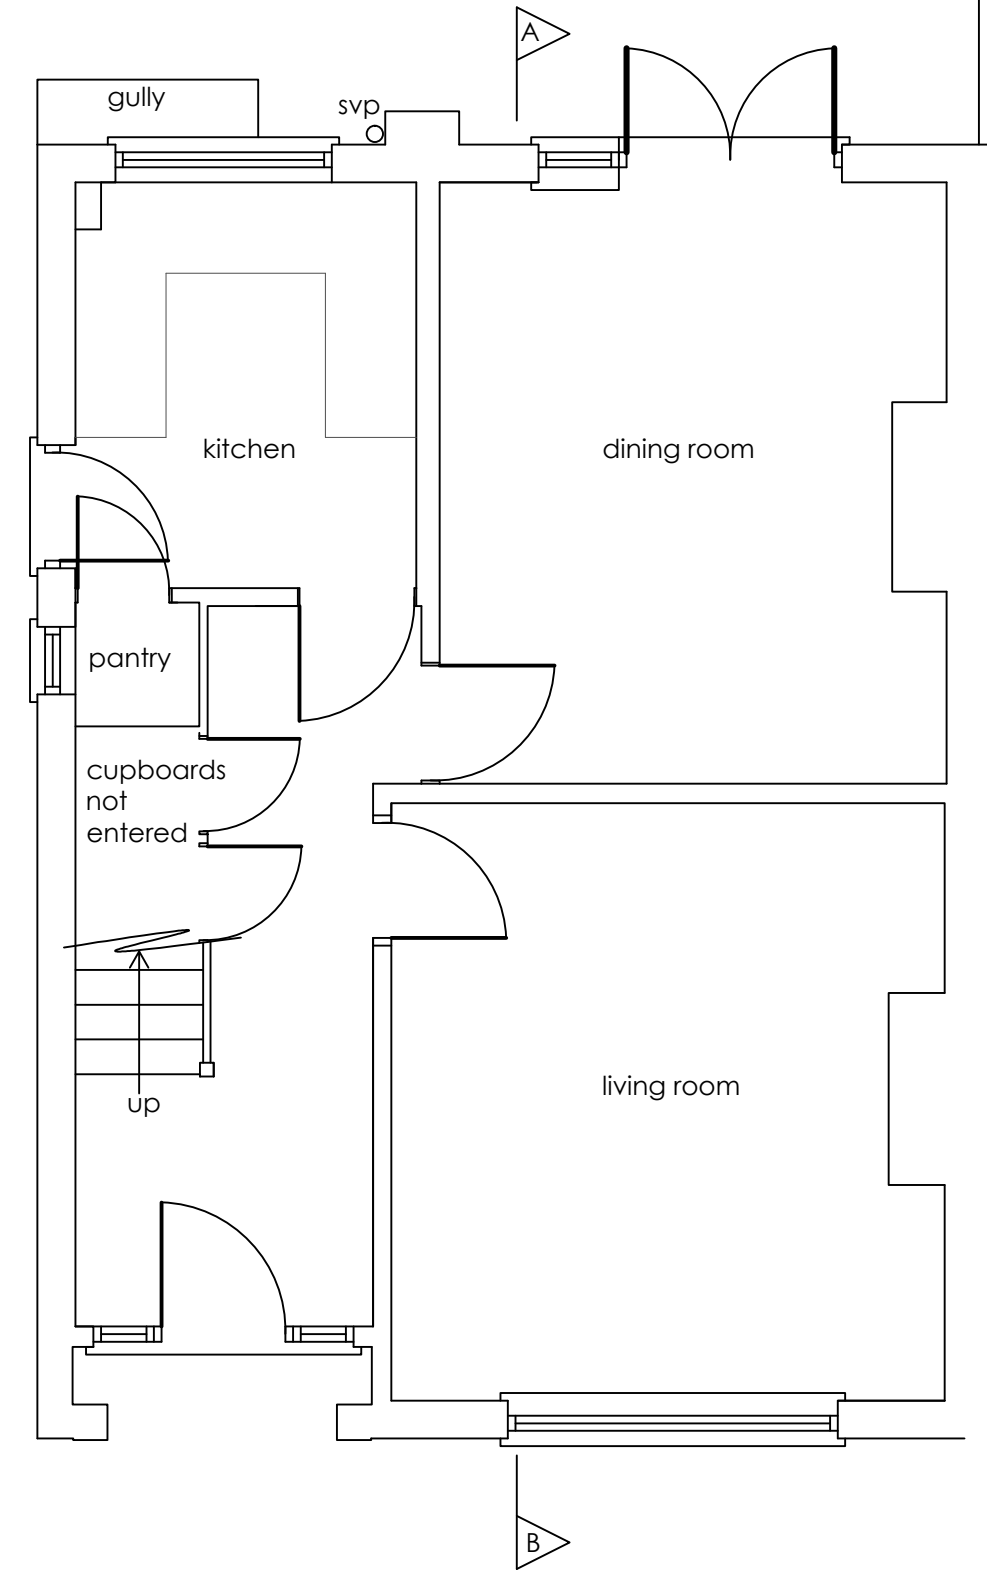


**Ground floor plan**  
1:50

0 1m 2m 3m 4m 5m

1:50 scale bar

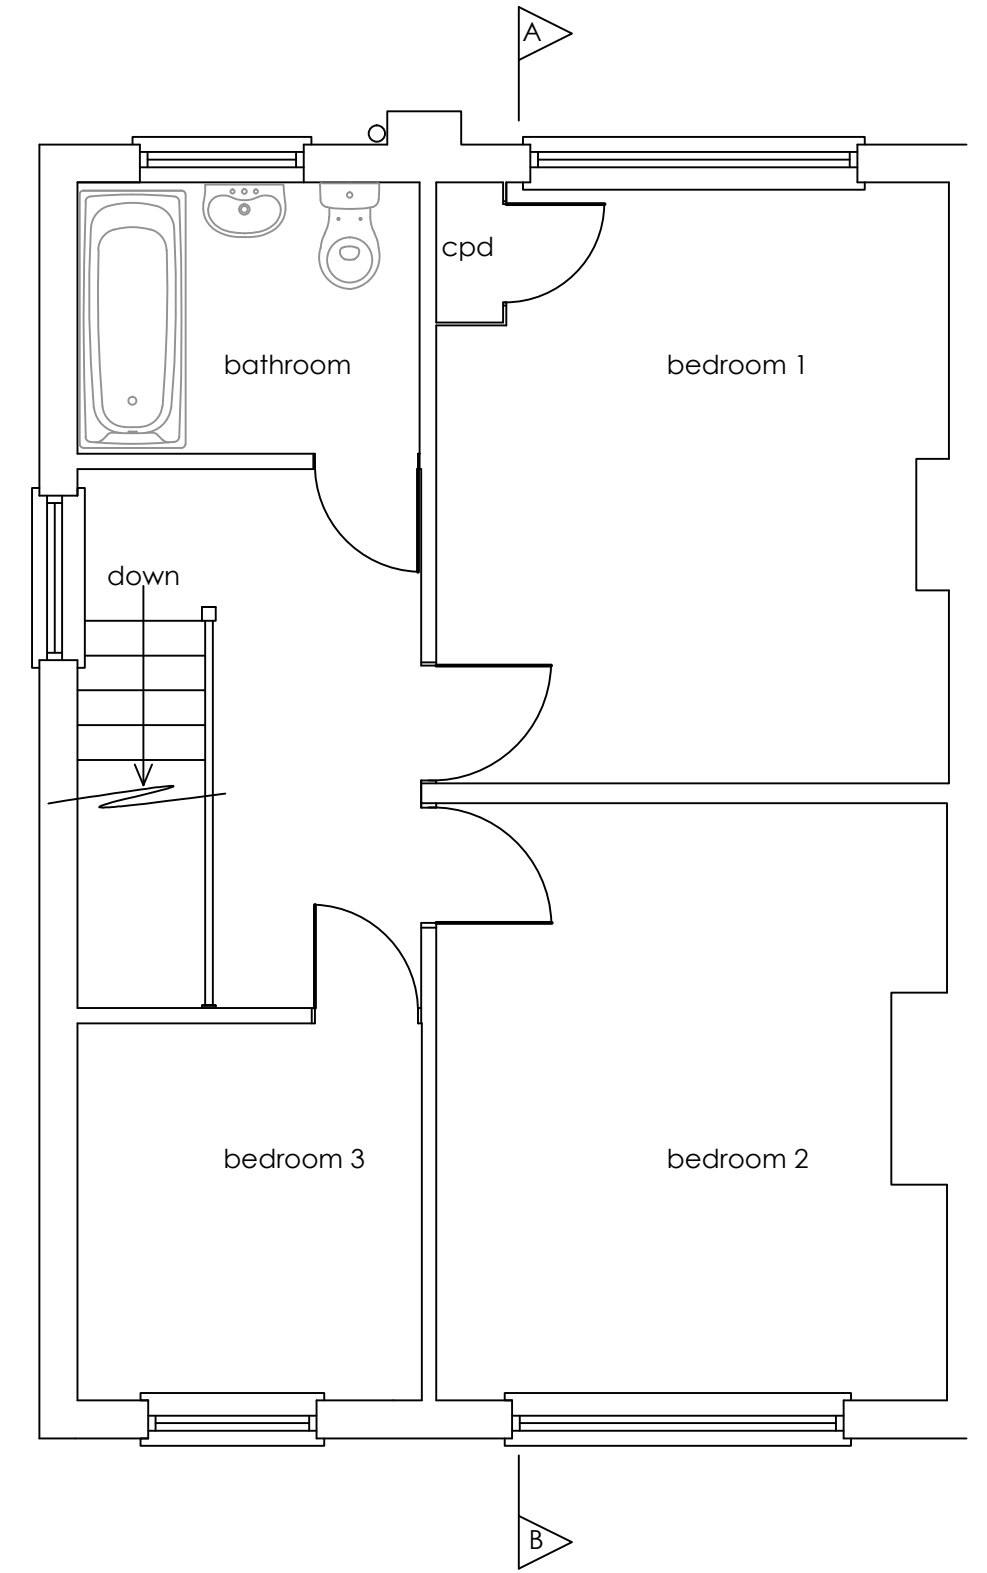

**First floor plan**  
1:50

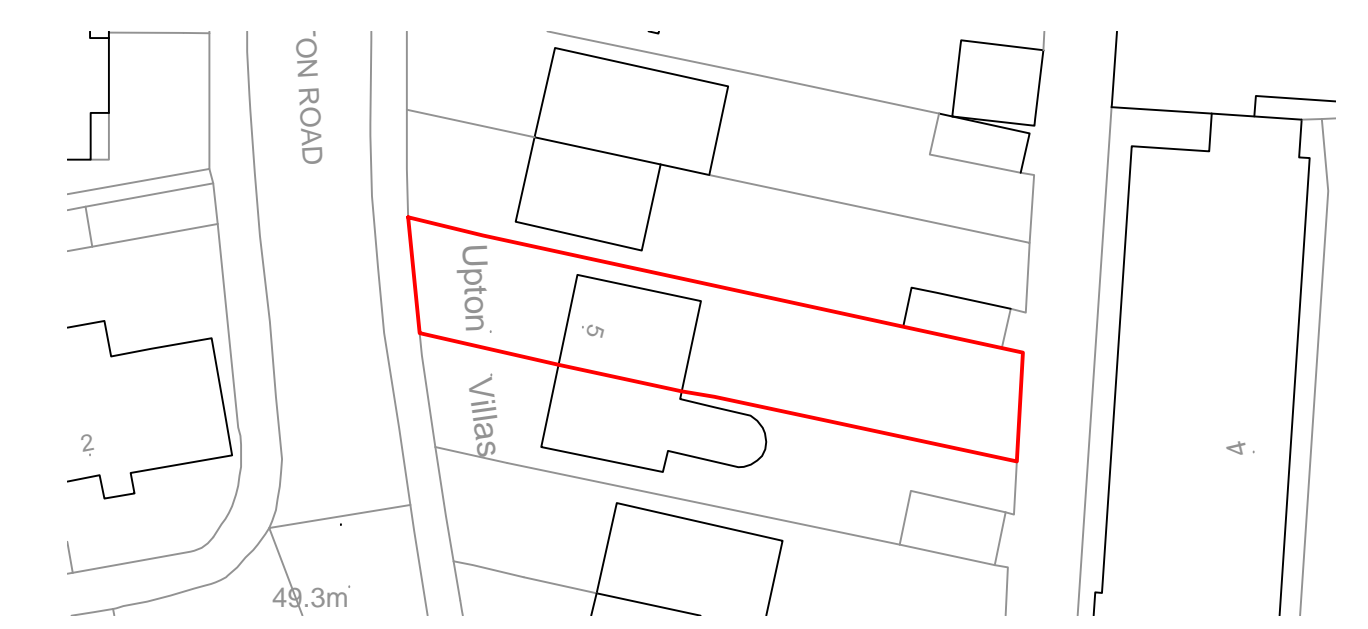


**Block plan**  
1:500

0 10m 20m 30m 40m 50m

1:500 scale bar

NORTH

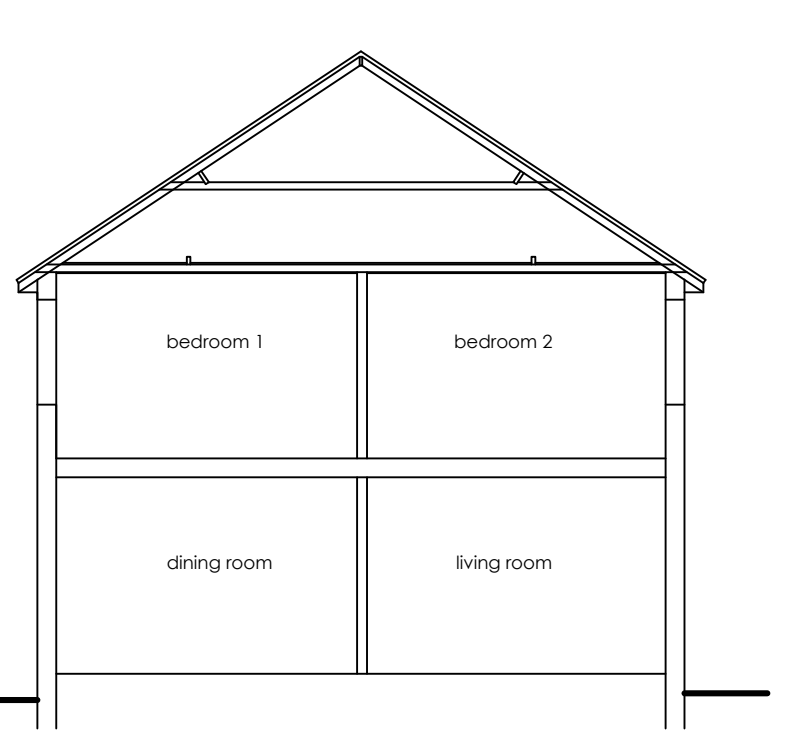


**Section A - B**  
1:100

0 2m 4m 6m 8m 10m

1:100 scale bar




**Front elevation**  
1:100

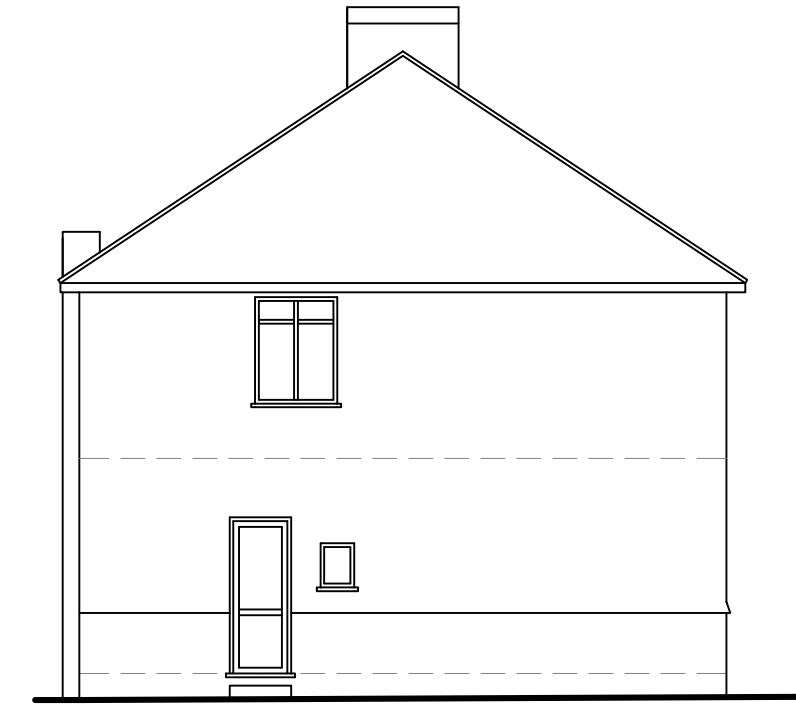

**Flank elevation**  
1:100



**Rear elevation**  
1:100

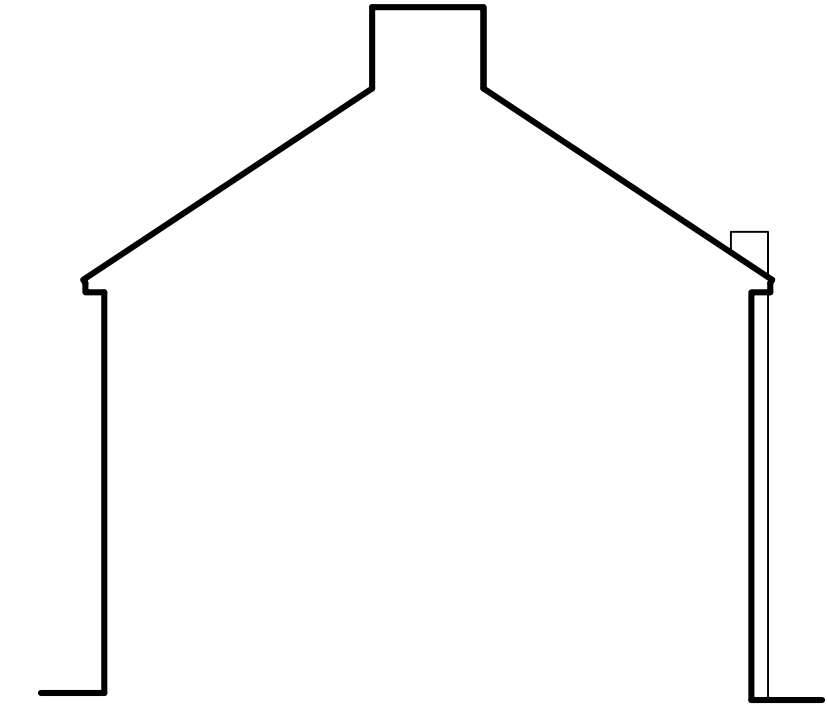

**Flank elevation**  
1:100

Construction (Design and Management) Regulations 2015. Virtually everyone involved in a construction project has legal duties under CDM 2015. See further information at [www.HSE.gov.uk](http://www.HSE.gov.uk)

Asbestos - get your property tested. Further information and your responsibilities can be found at [www.HSE.gov.uk](http://www.HSE.gov.uk).

These plans are for identification purposes only. Do not scale from these plans - take measurements on site. All dimensions are approximations. This plan is for viewing at the scales indicated only. This plan is suitable for planning permission purposes.

Revision	Description	Date

**SAMUEL MOSS LTD**  
01322 408573 / 07796 454747  
office@samuelmossltd.co.uk  
www.samuelmossltd.co.uk

Client: Ms Petersen & Mr Poole

Project: 5 Upton Villas, Upton Road, Bexleyheath, DA6 8LG

Title: Existing plans

Date: Jan 2021	Scale: @ A1	Drawn: SM	Plan no: SM296.1	Revision
----------------	-------------	-----------	------------------	----------