



79 Picardy Road - REAR & ROOF EXTENSION

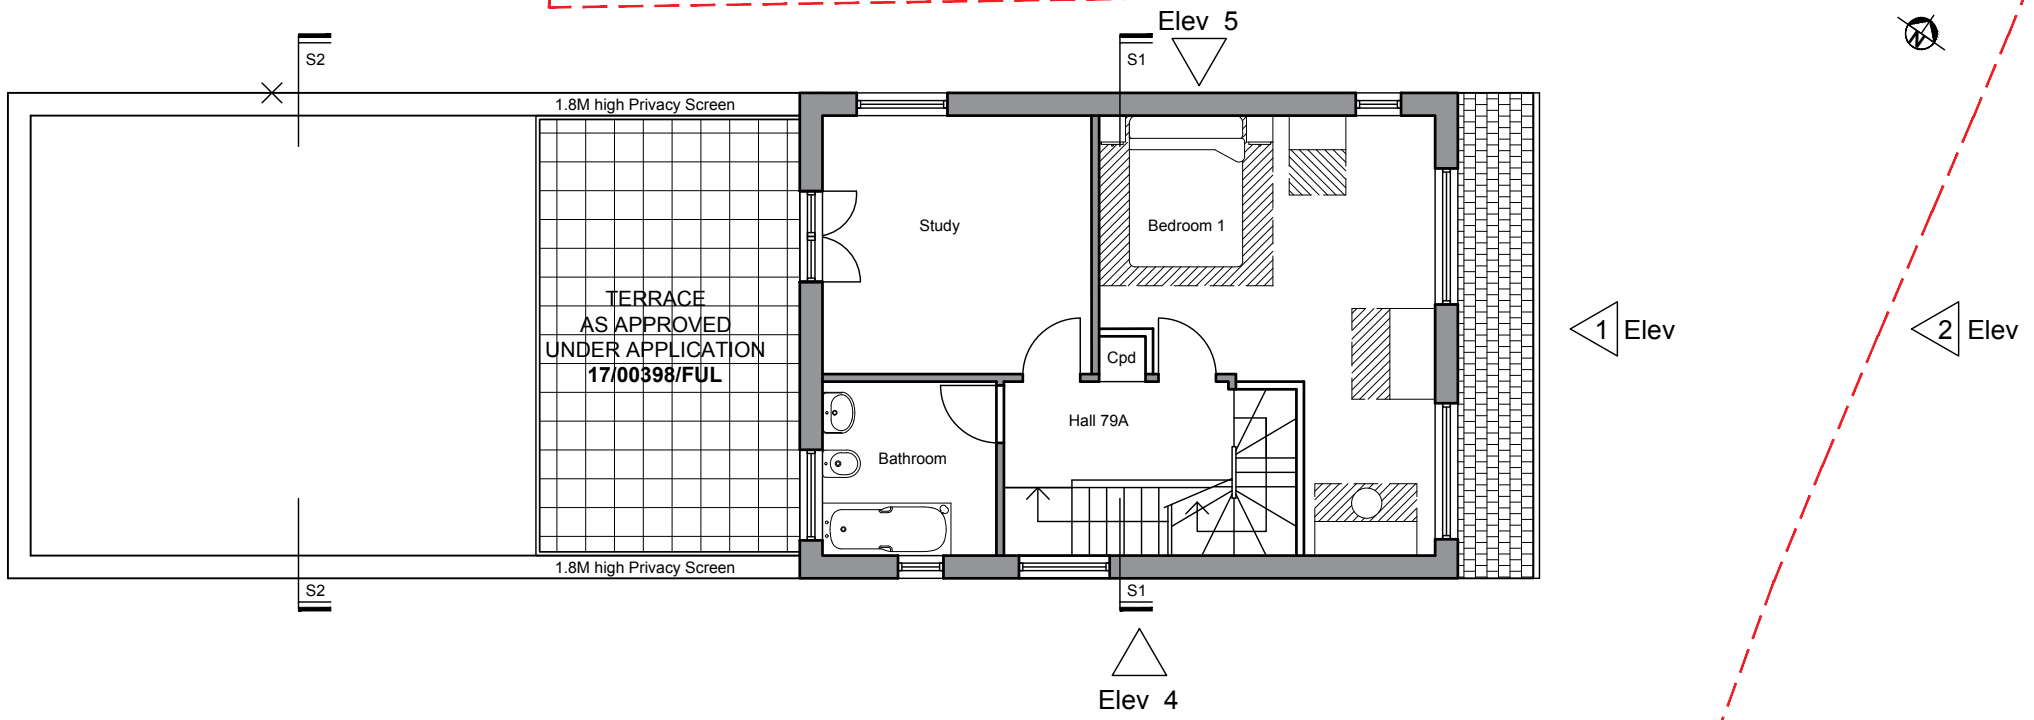


Proposed First Floor Plan

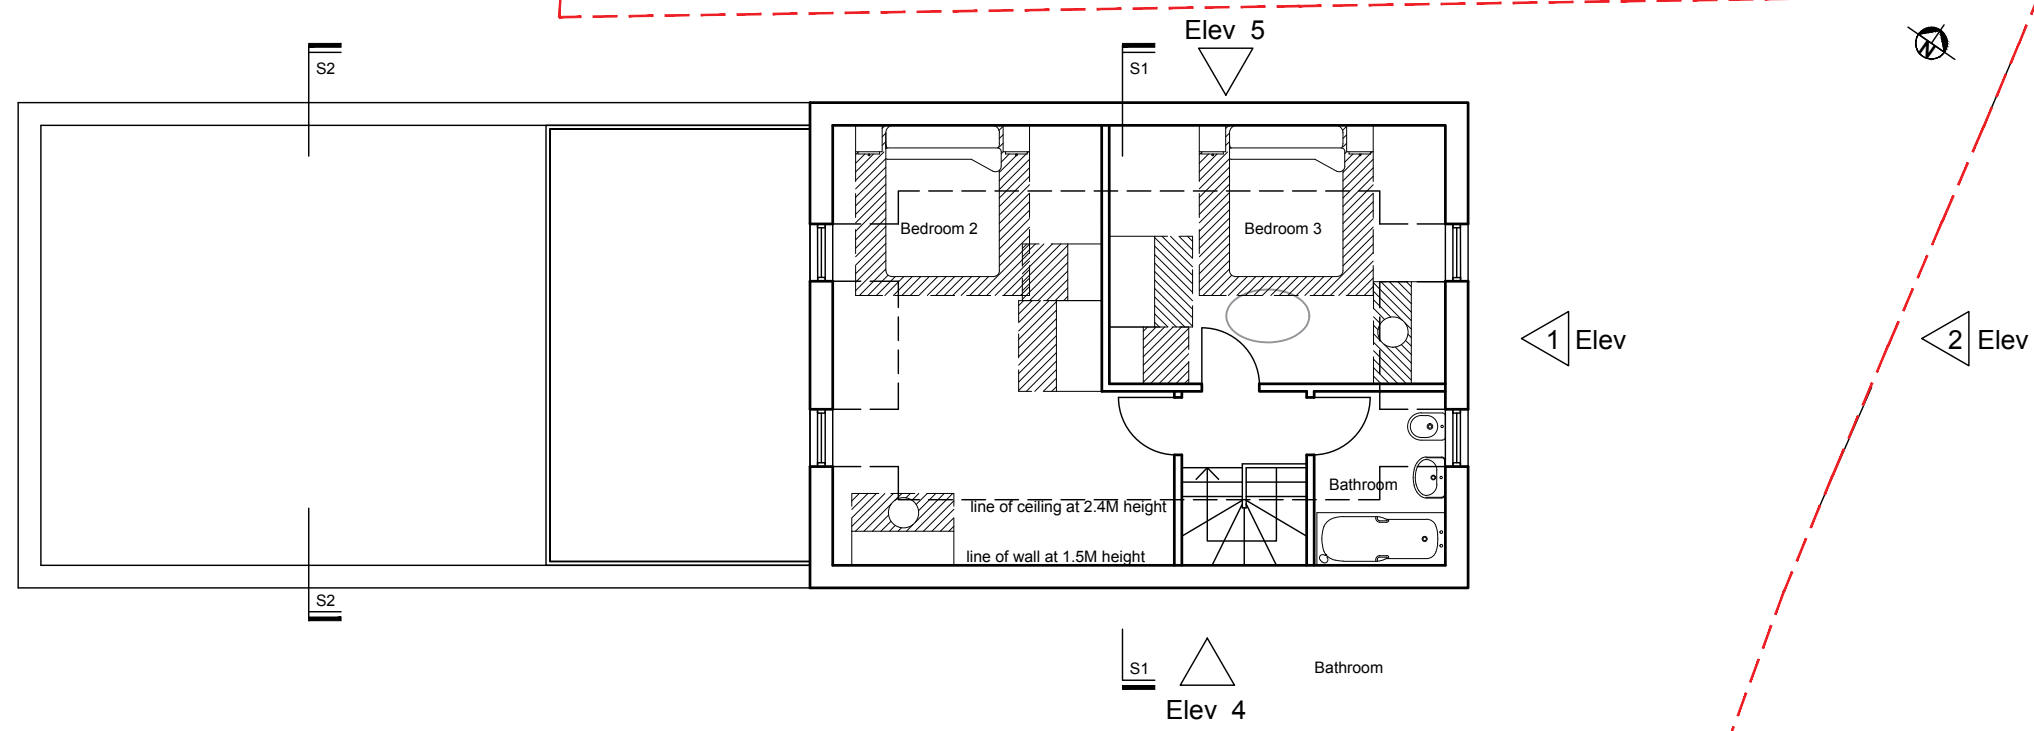

Proposed Second Floor Plan

Note
Use figured dimensions only. All dimensions are to be checked on site and any discrepancies, errors or omissions are to be reported to the architect prior to commencement of works.

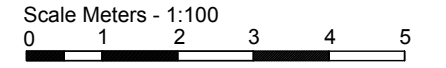

Revisions

| | |
|--|----|
| | LA |
|--|----|

PLANNING

DRAWING BASED ON SURVEY PRODUCED BY OTHERS
SCHEME SUBJECT TO PLANNING APPROVAL, BUILDING CONTROL APPROVAL
ENGINEERS SCHEME & INPUT
DRAINAGE SURVEY

223 Napier Road
Gillingham Kent ME7 4HN
Tel 07581 356 190
E leonardappleby007@gmail.com

| | | | |
|----------|---|----------|-------|
| client | PARVINARA ISLAM | | |
| project | Extensions 79 Picardy Road Belvedere Kent DA17 5QL | | |
| drawing | Proposed Floor Plans Lower Ground & Ground Plan | | |
| date | scale | drawn by | |
| SEP 2020 | 1:100@A3 | LA | |
| drg.no. | 1022-110 | rev. | I J K |

check all dimensions on site ©
abode first - ALL RIGHTS RESERVED