




Rev	Description	Chkd	Date
-----	-------------	------	------

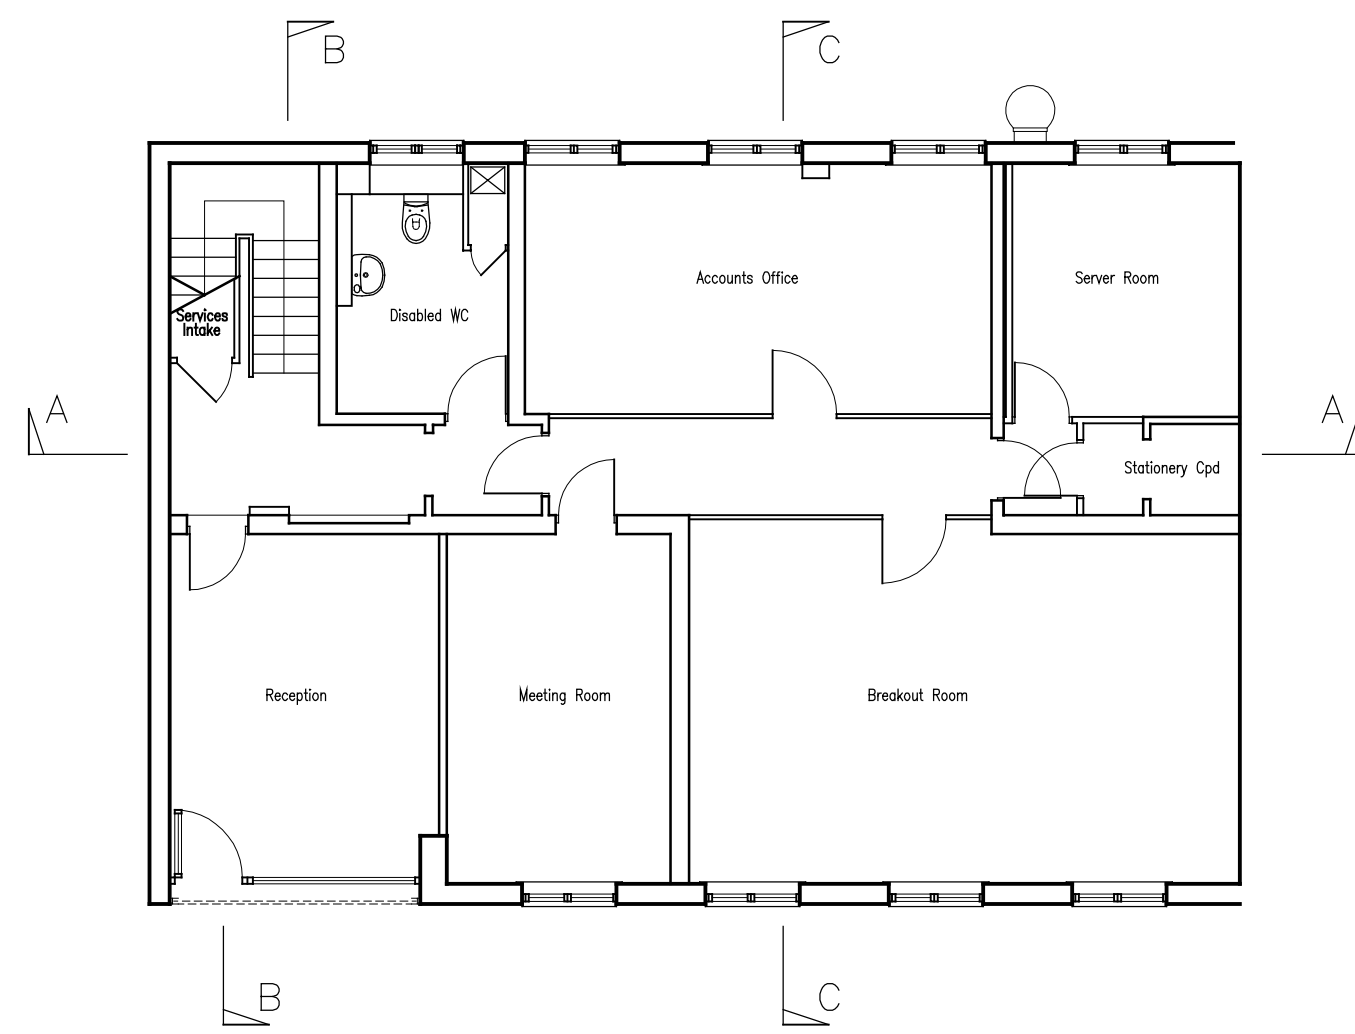


Existing Ground Floor

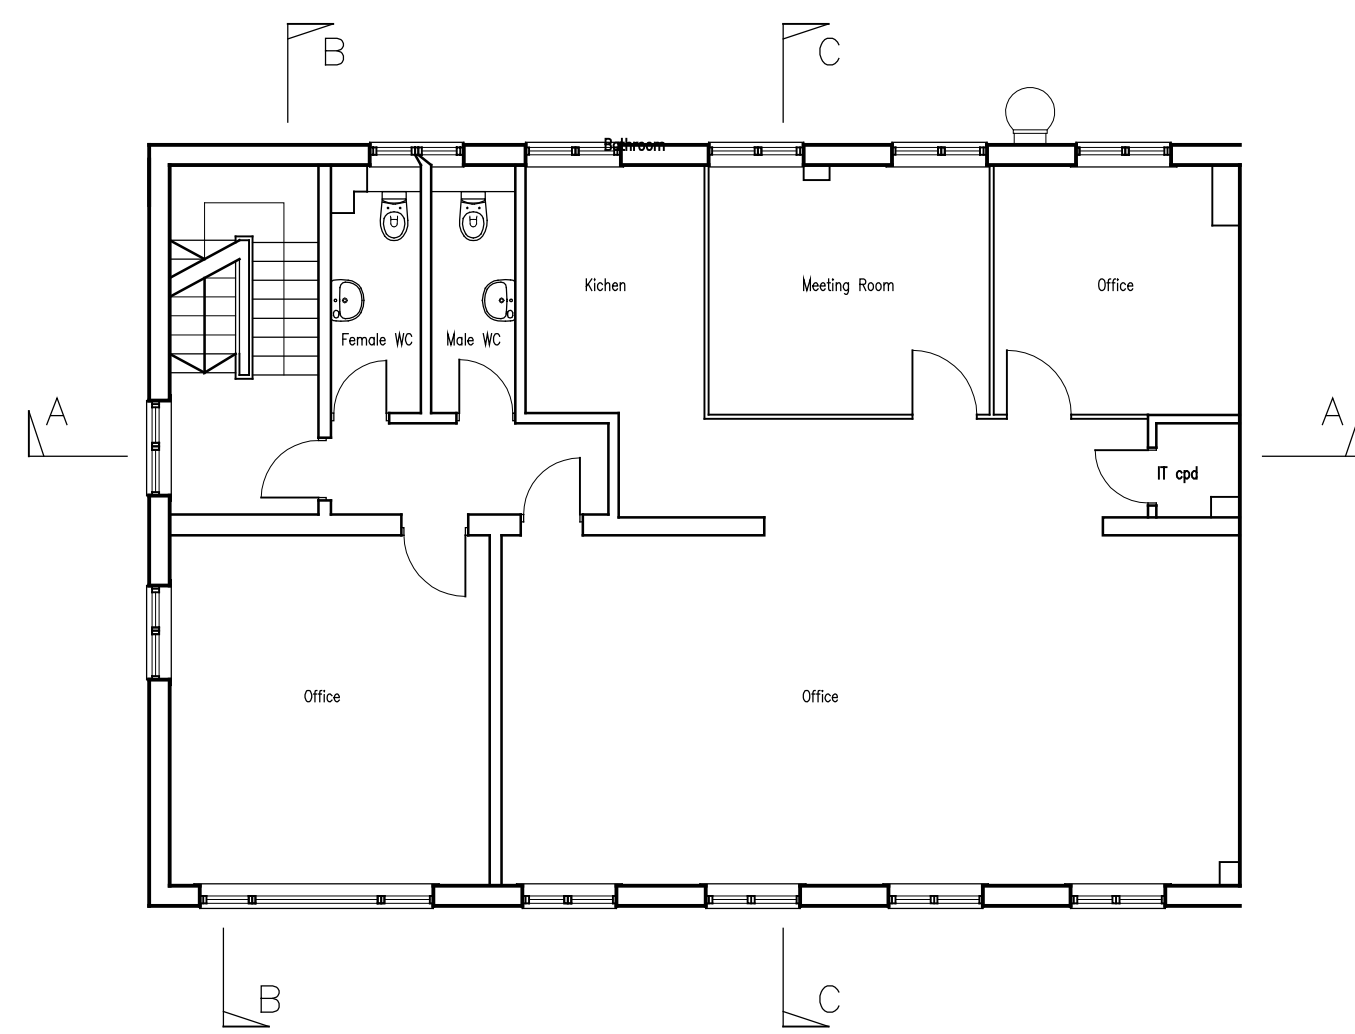


Existing First Floor

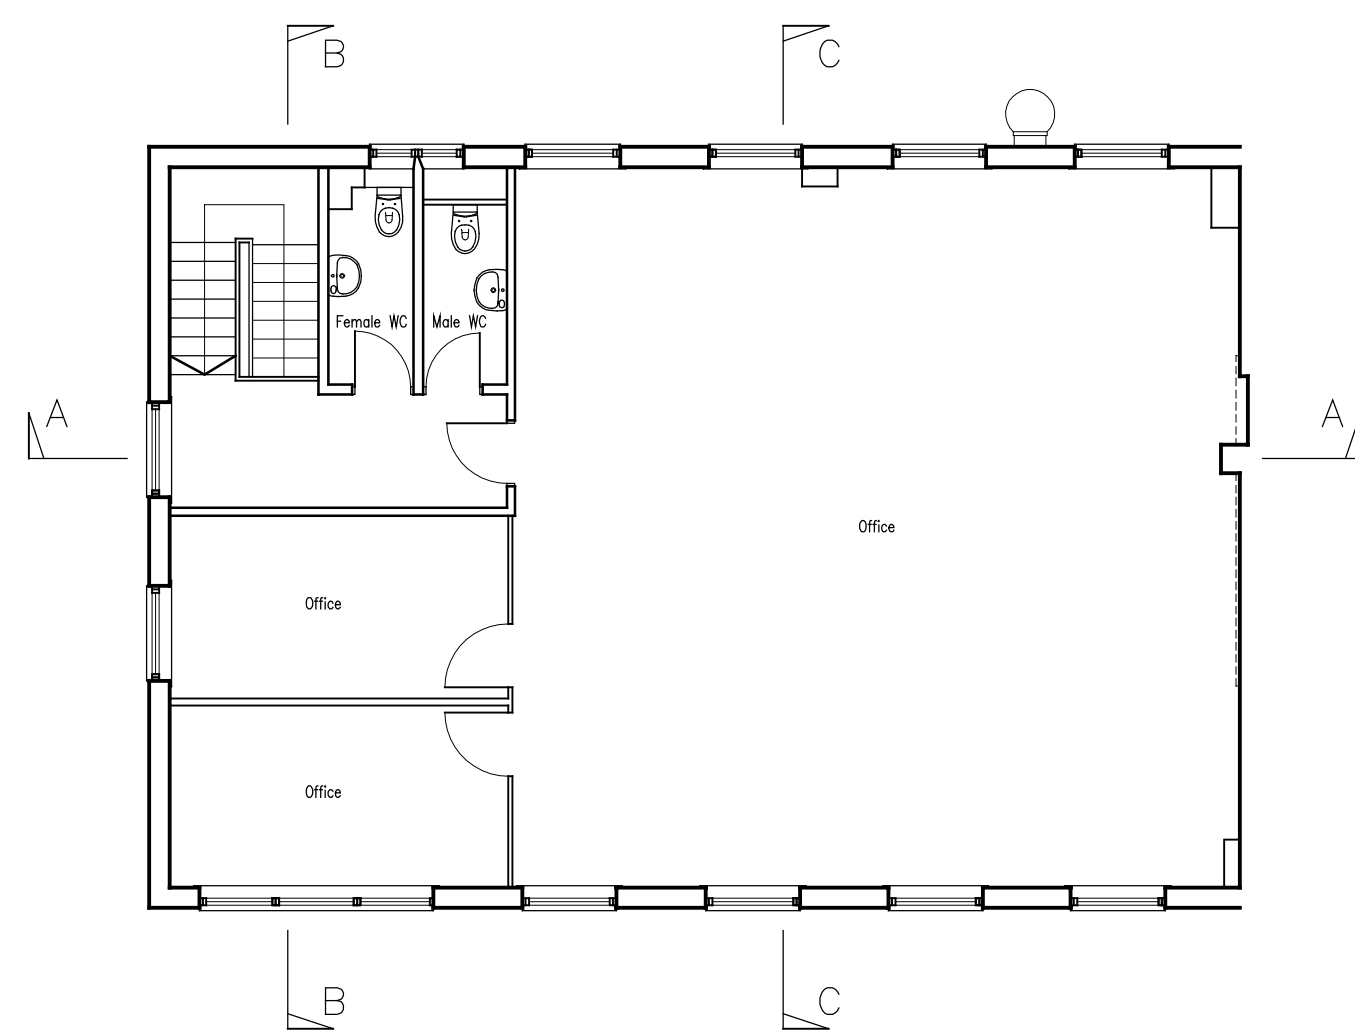

Existing Second Floor

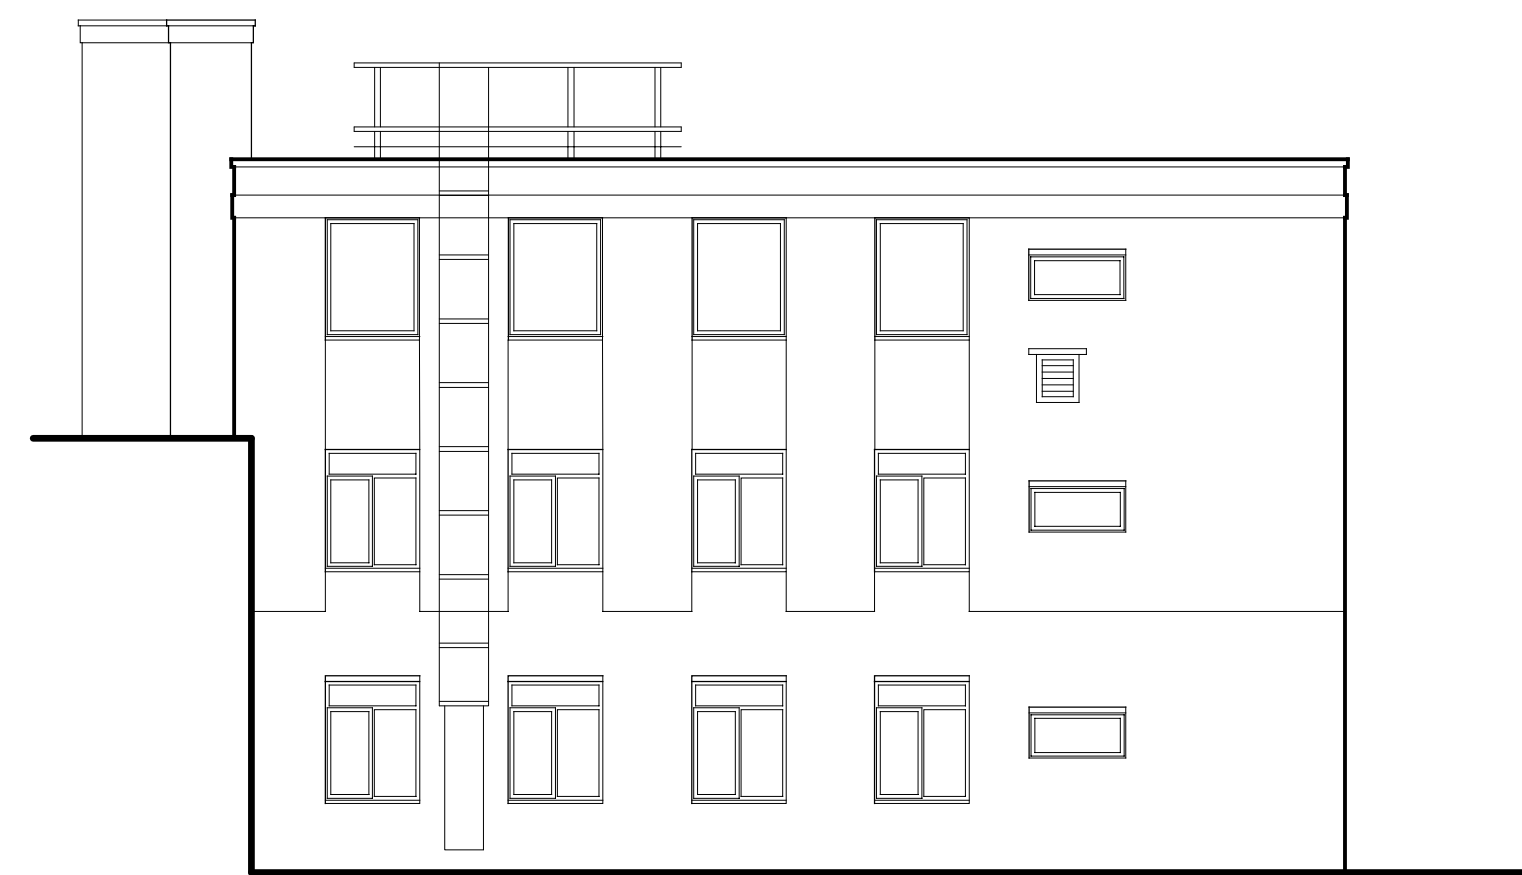


Existing North Elevation

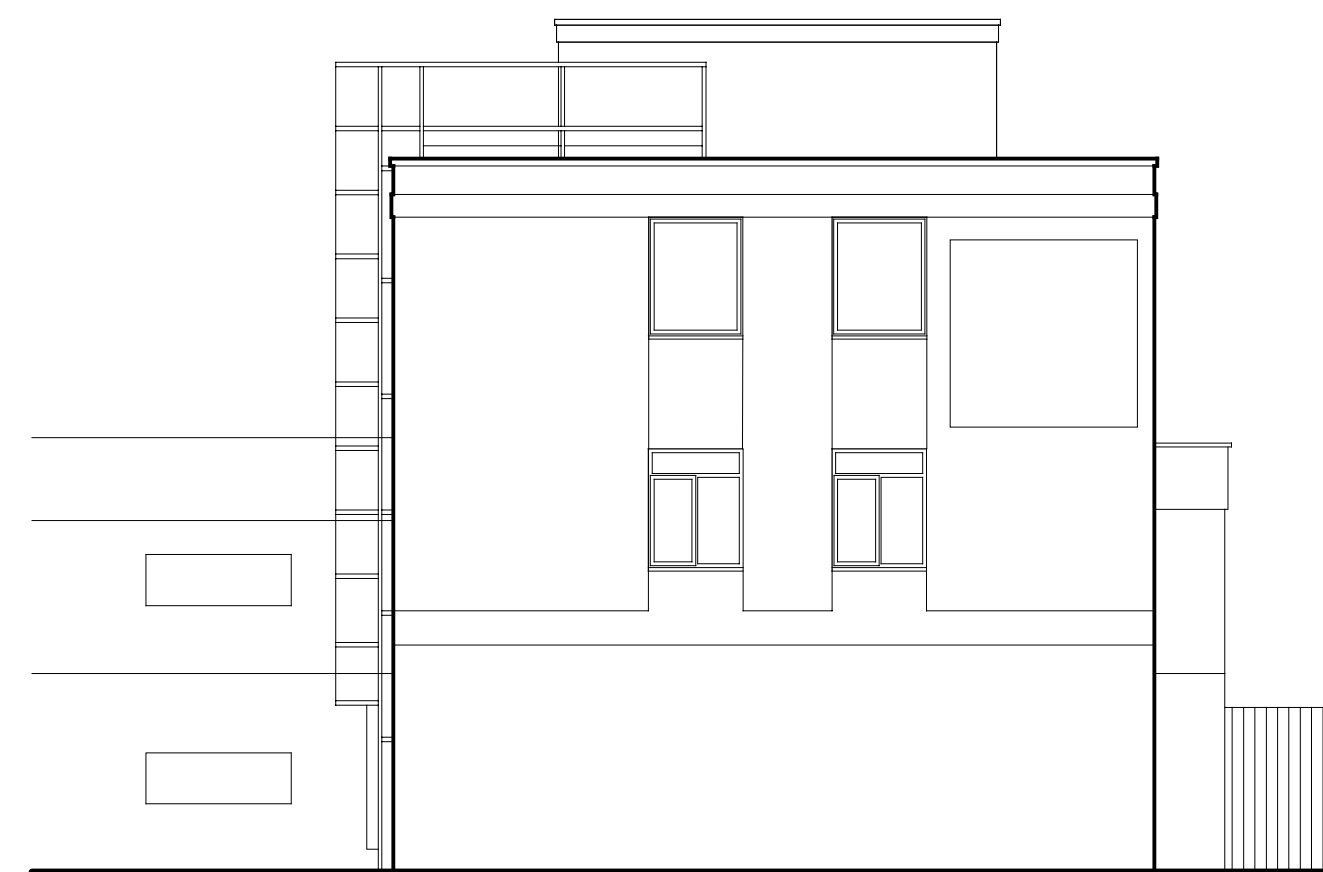

Existing West Elevation




Existing South Elevation

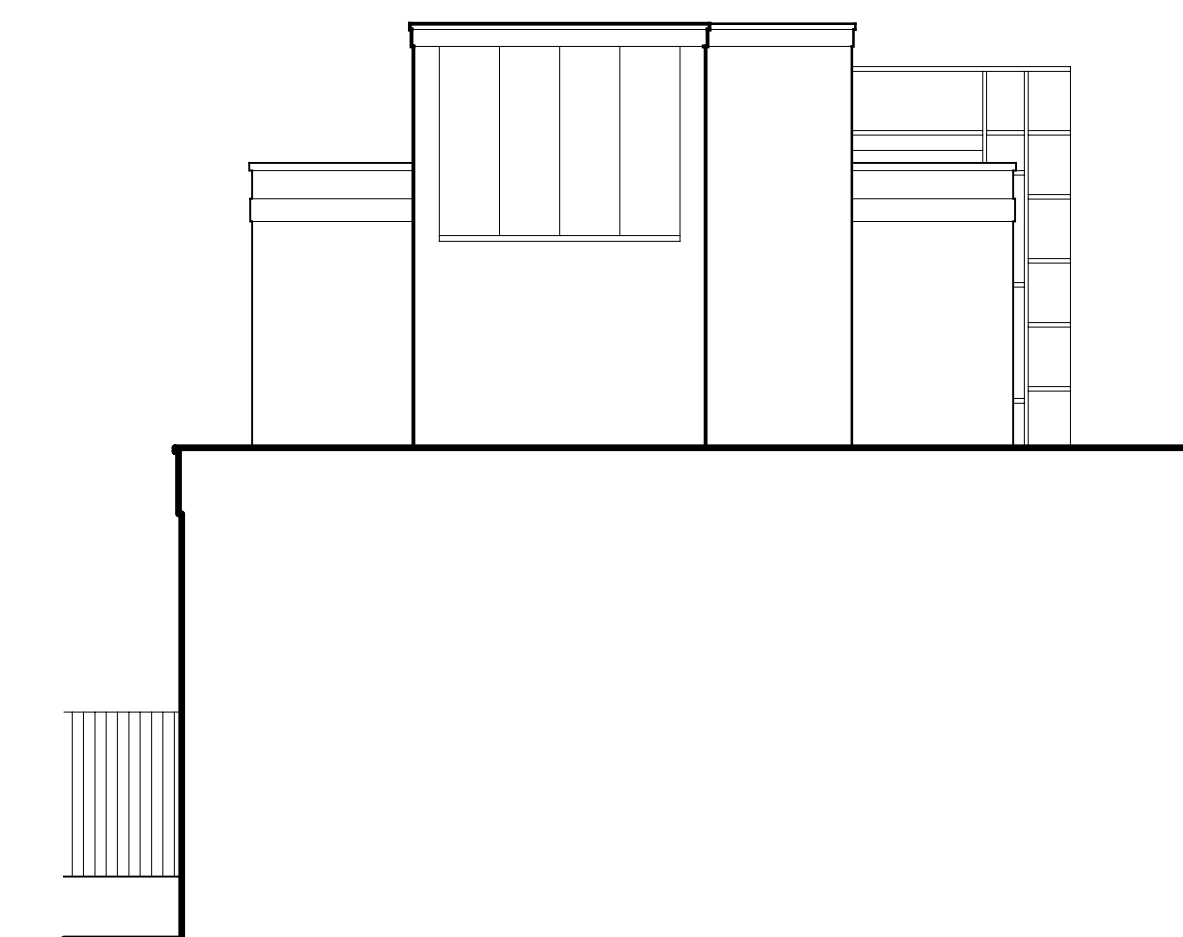


Existing East Elevation





Existing Section A-A

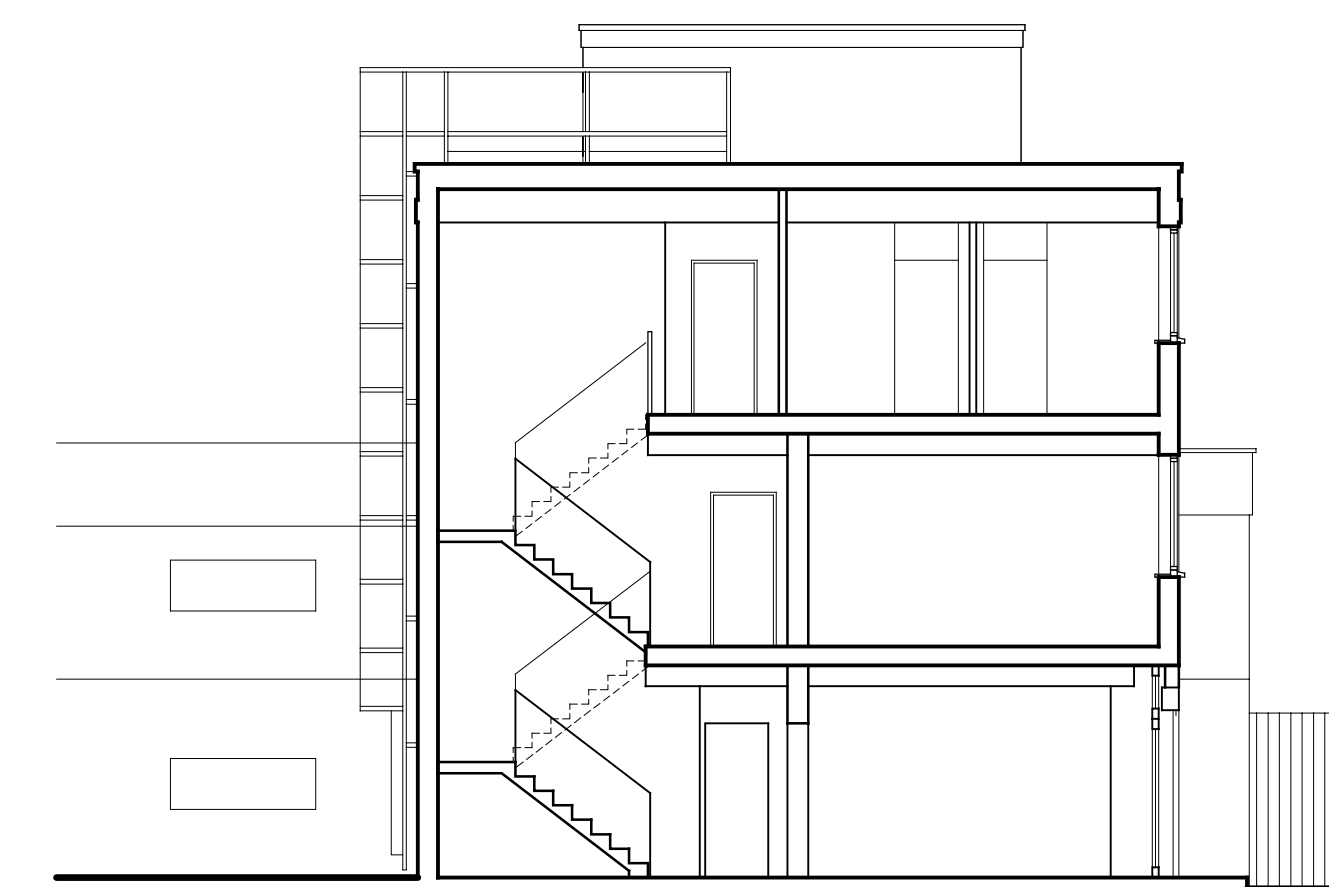

Existing Section B-B

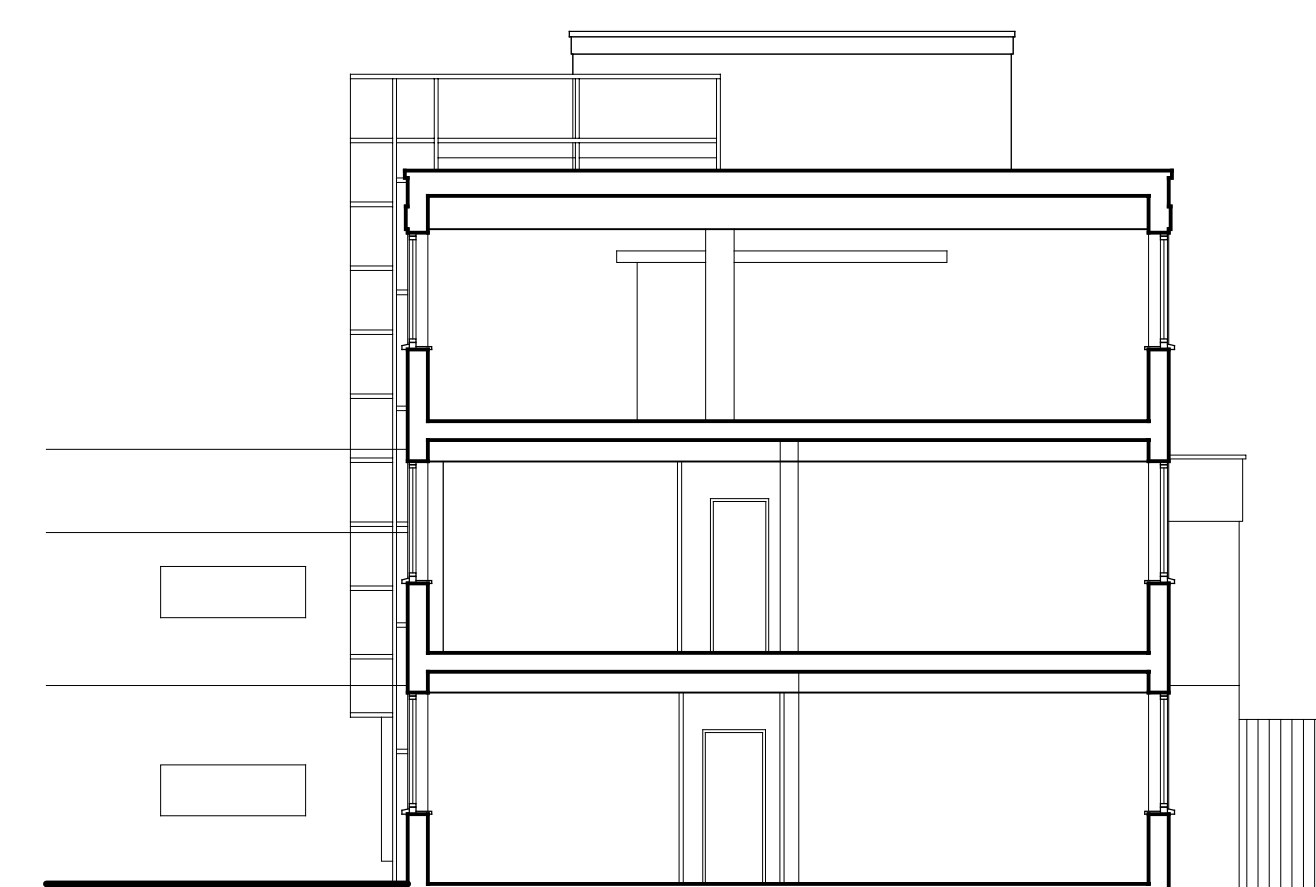

Existing Section C-C

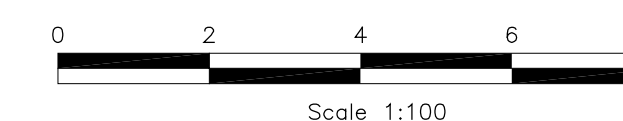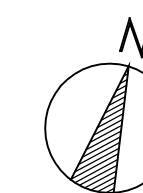

**Jay Oskar  
design**

152 Raynton Drive Hayes Middlesex UB4 8BH  
 T +44 (0)7914 699 574  
 E jay@jayoskar.design W www.jayoskar.design  
 Jay Oskar Design Limited  
 Regd no 10500468

© This drawing is copyright. To be read in conjunction with all project documentation. Do not scale. All dimensions to be checked on site

Cadref:-	Drawn	Checked	Scale	Date
	DA	MT	1:100 ● A1	July 2019

Details  
 The Parker Bromley Limited SVSS  
 5 Powerscroft Road  
 Sidcup  
 Existing Plans, Elevations & Sections

Job number	Status	Drawing No	Rev
1614	P	110	-