

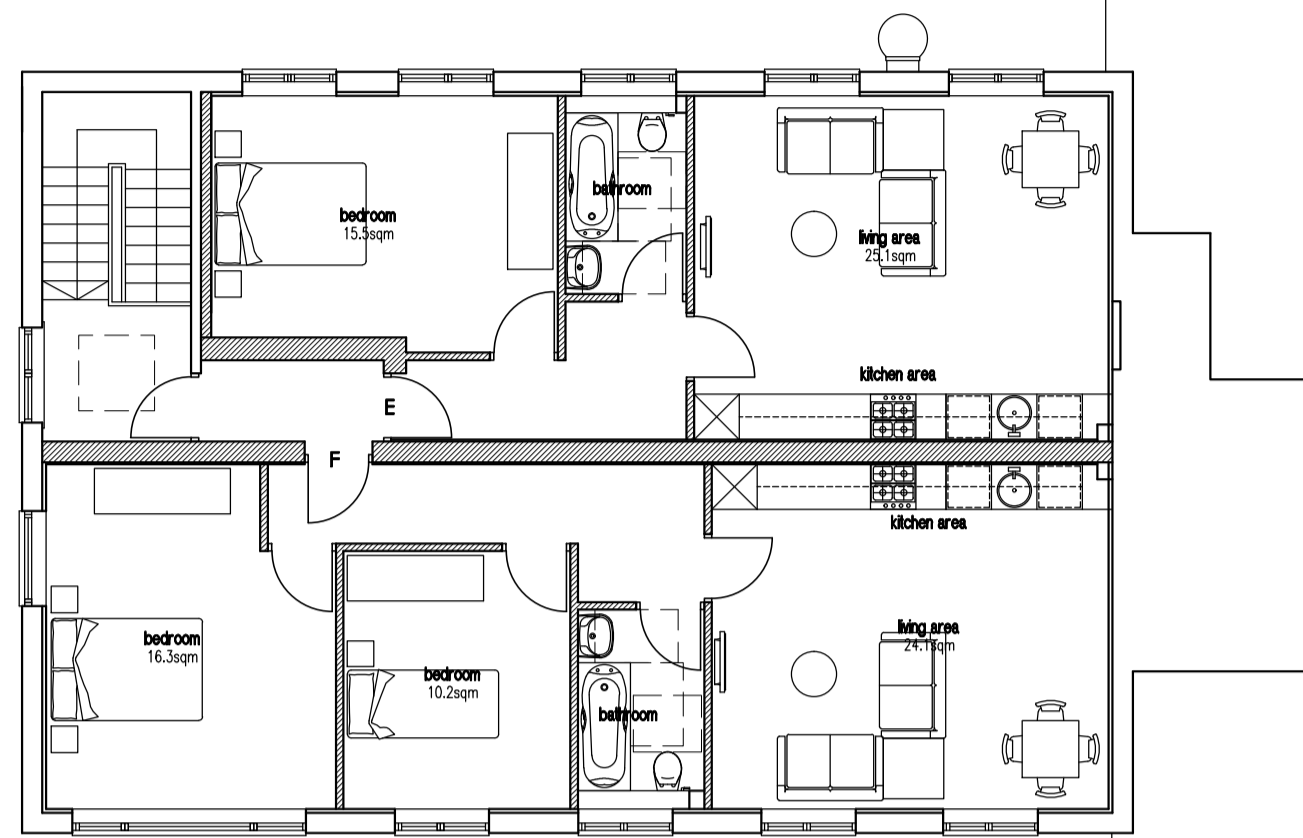



COPYRIGHT RESERVED
 ALL DIMENSIONS TO BE CHECKED BY CONTRACTOR ON SITE.
 SUPERVISOR TO BE NOTIFIED OF ALL DISCREPANCIES PRIOR
 TO WORKS COMMENCING.

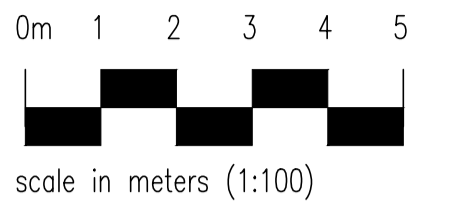

second floor

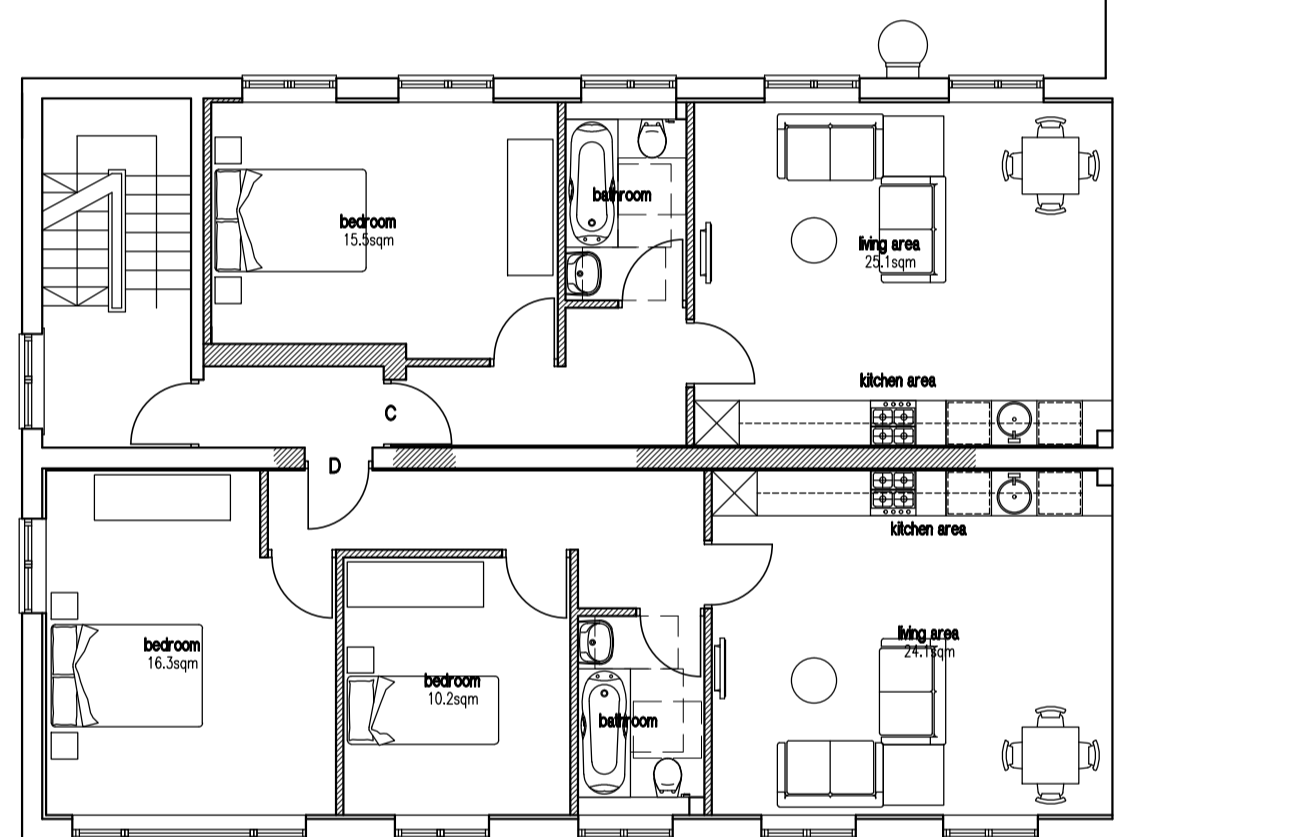

first floor

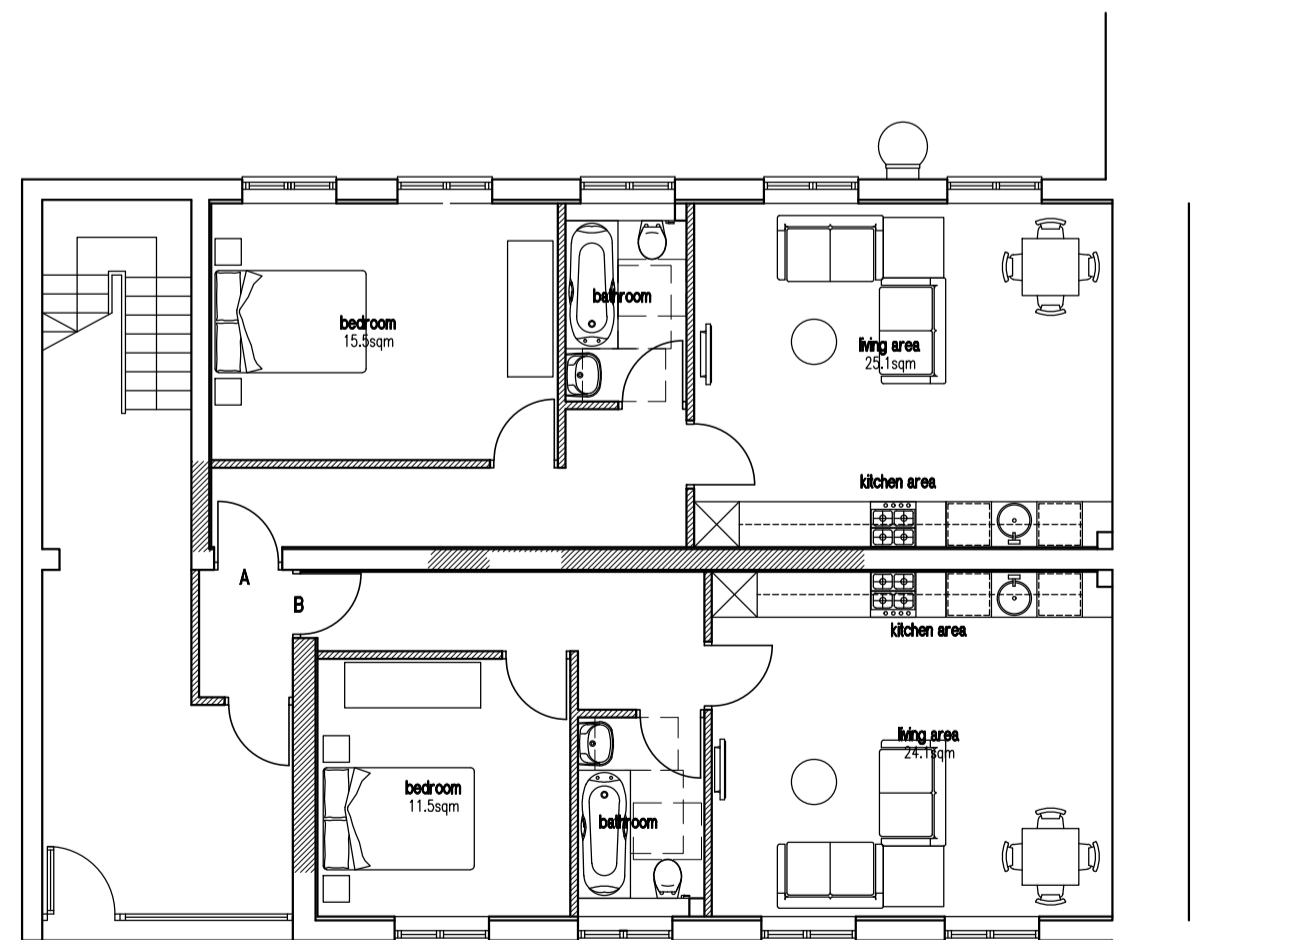

ground floor




front elevation



rear elevation



side elevation

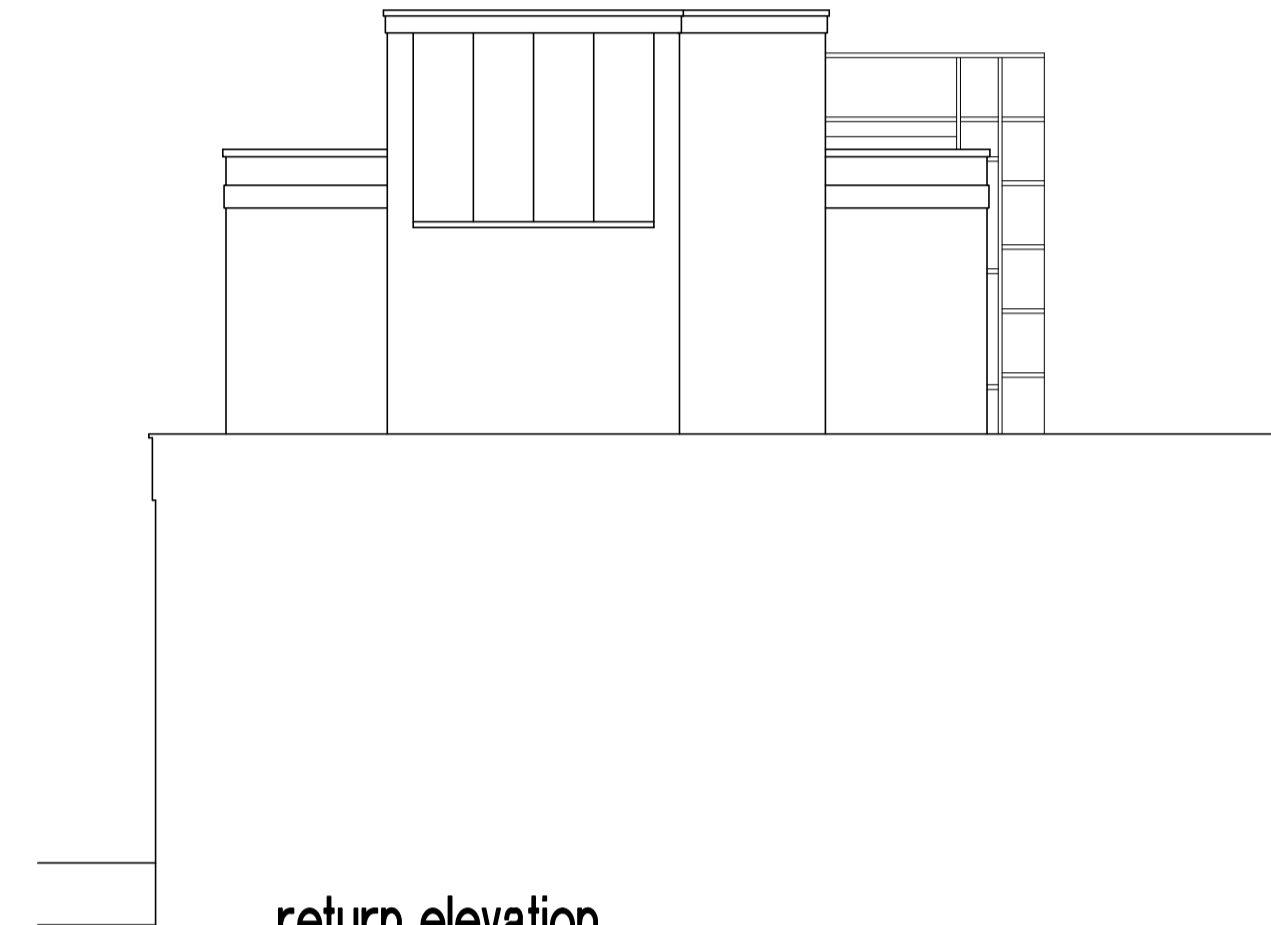


return elevation

Schedule

Unit A	54.4sqm 1bx2p
Unit B	48.2sqm 1bx1p
Unit C	50.7sqm 1bx2p
Unit D	64.5sqm 2bx3p
Unit E	50.7sqm 1bx2p
Unit F	64.5sqm 2bx3p

22 parking spaces

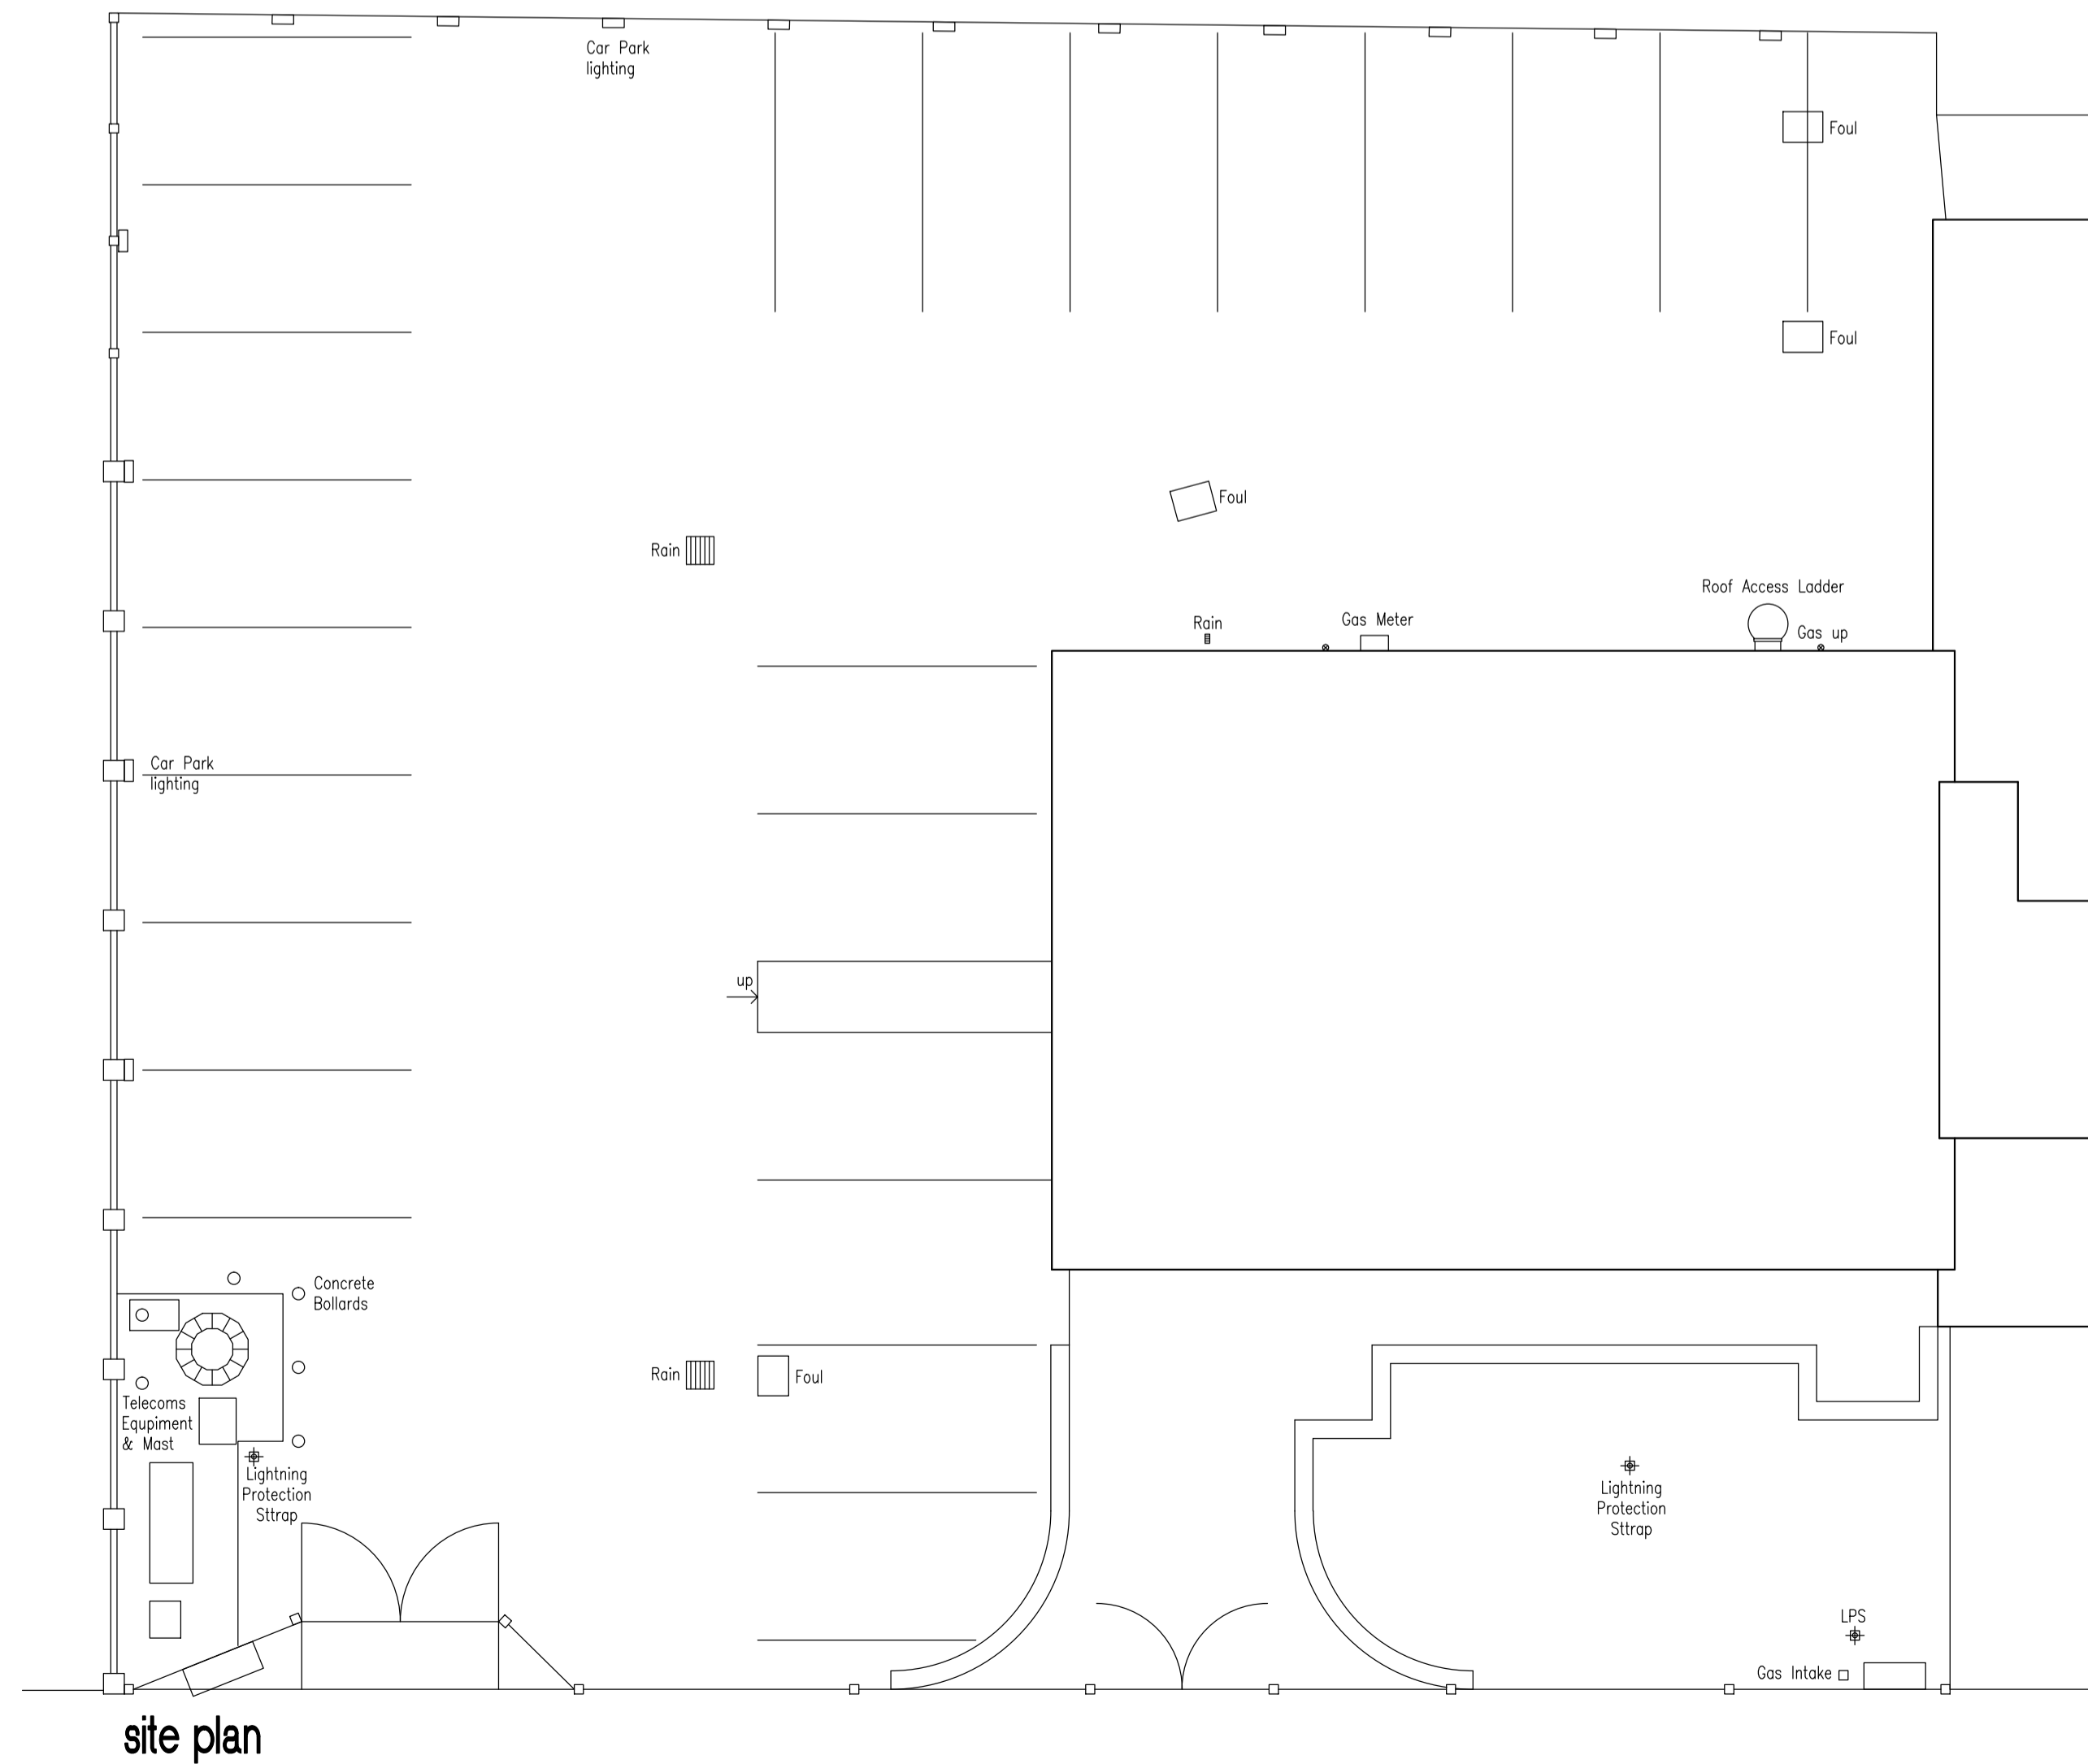

site plan

B JULY21 GENERAL REVISIONS
 A JAN20 MINOR REVISIONS

- J S DESIGNS -
 Suite 3, West Hill House, West Hill
 Dartford, Kent DA1 2EU
 Tel: 01322 286506 Fax: 01322 286504
 e-mail: js.designs@btconnect.com
 website: jsdesignsld.co.uk

Client :
**The Parker Bromley Limited
 SSAS**

Property Address :
**5 Powerscroft Road
 Sidcup**

Drawing Title :
**Proposed Site &
 Floor Plans & Elevations**

Scale : 1:100 Date : Jan20 By : JPS

Drawing Number : 19127-02 Amendment : B