



Proposed ground floor plan
1:100

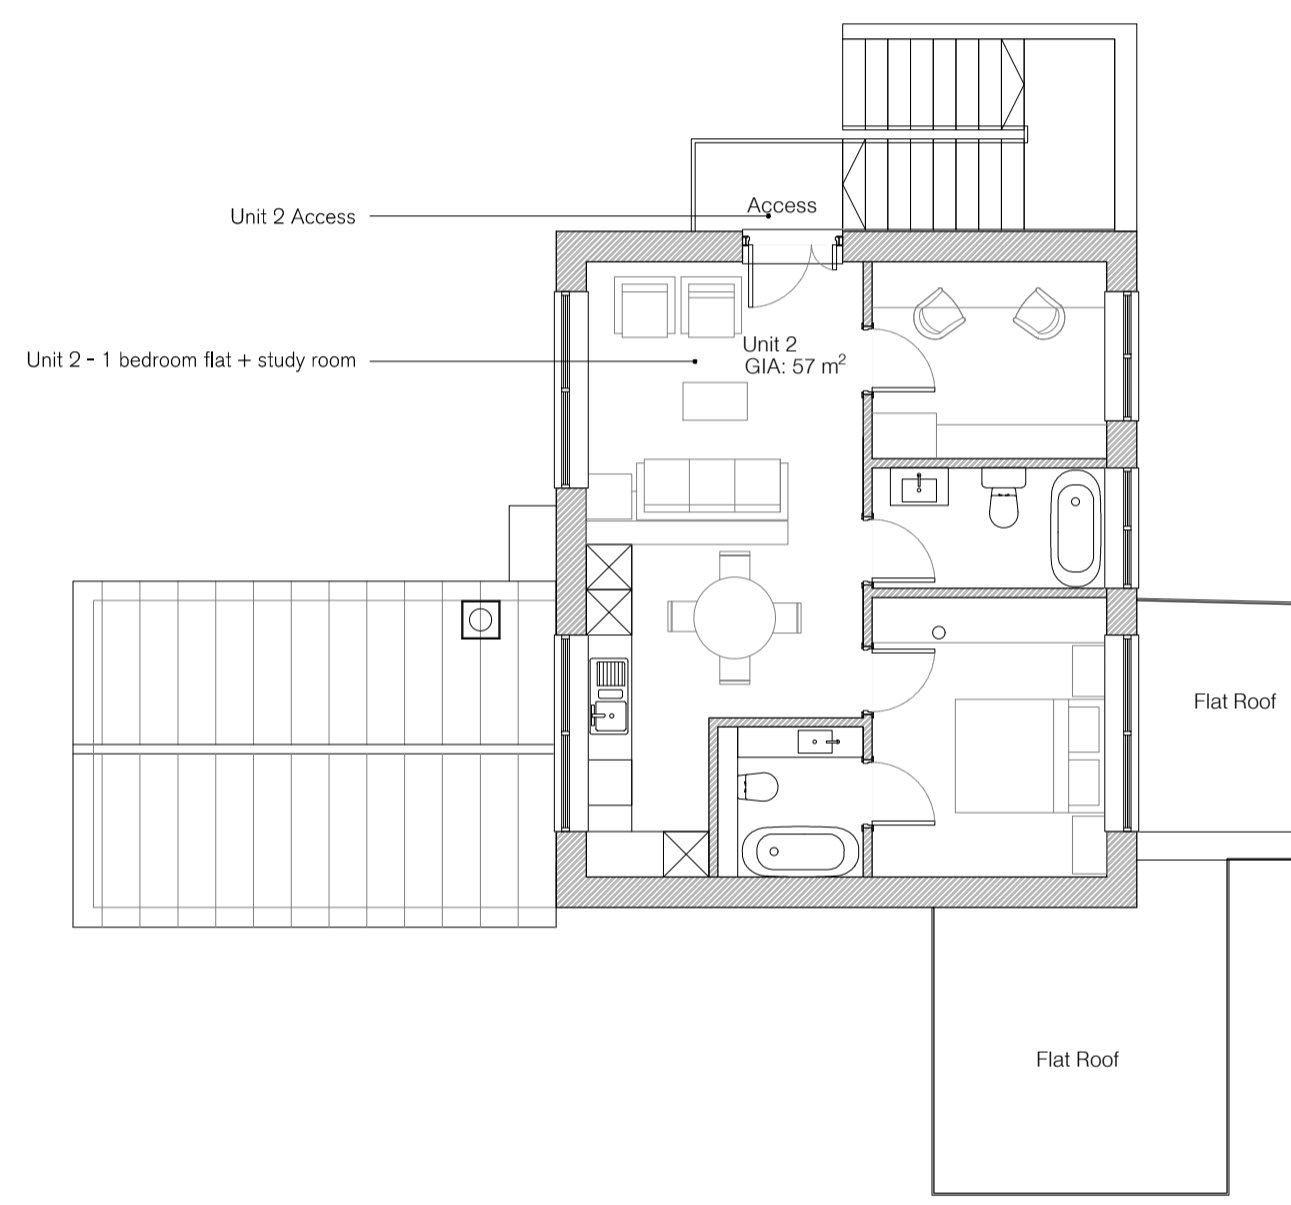


Proposed first floor plan
1:100

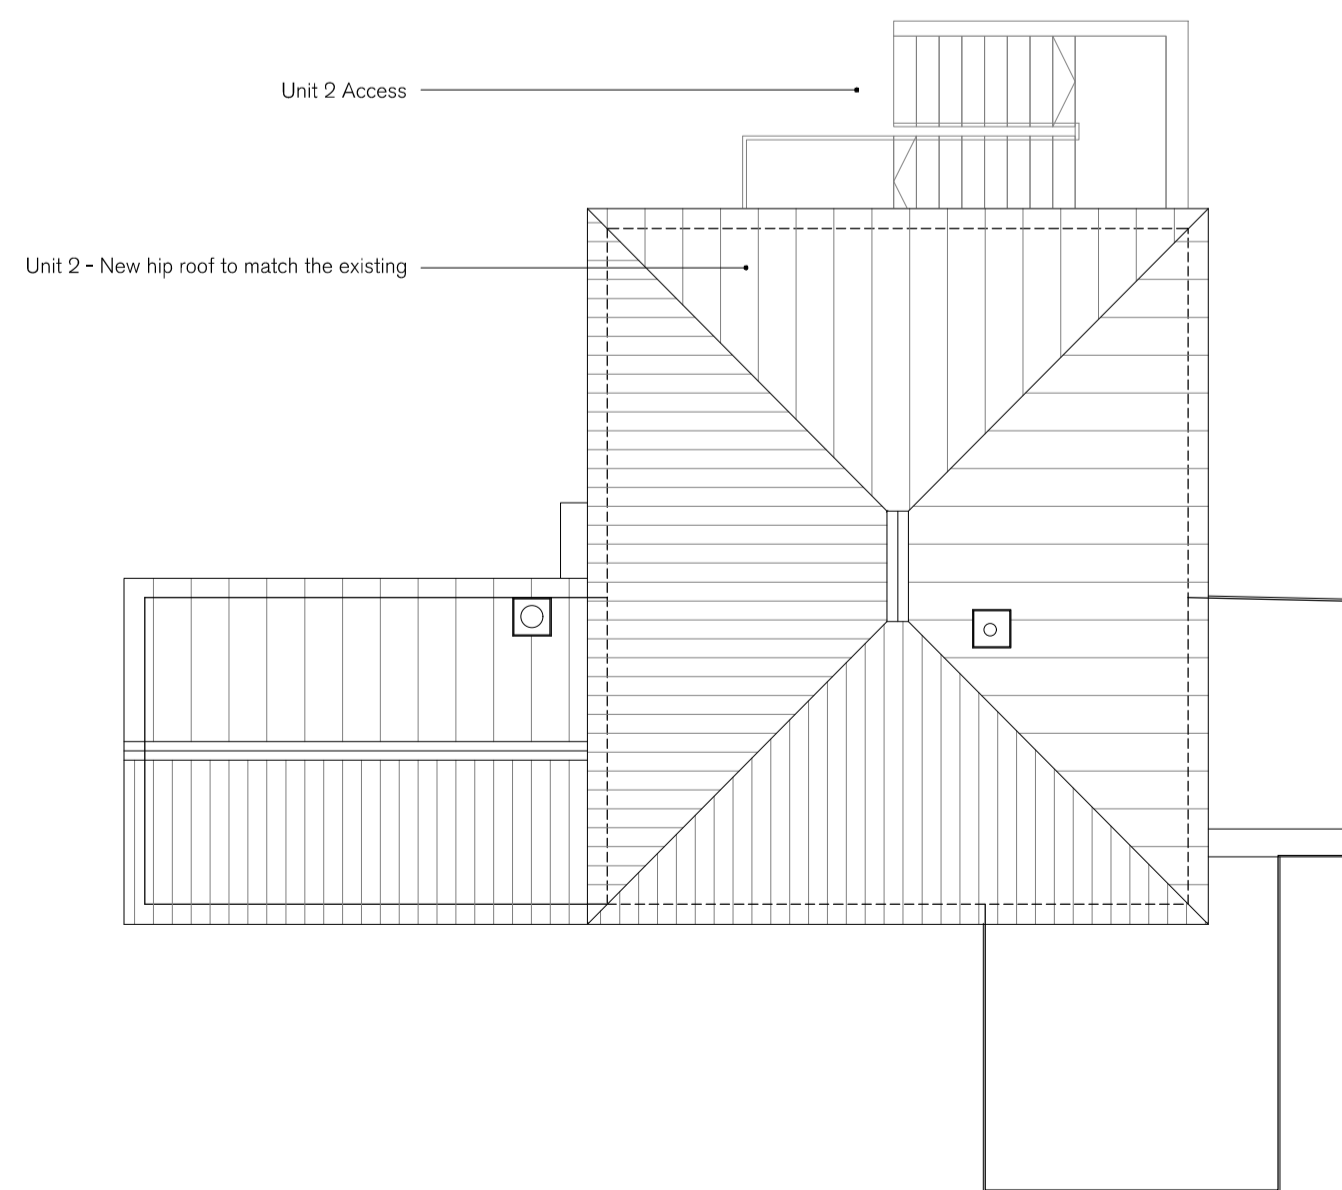

Proposed roof plan
1:100




Proposed Site Plan
1:500

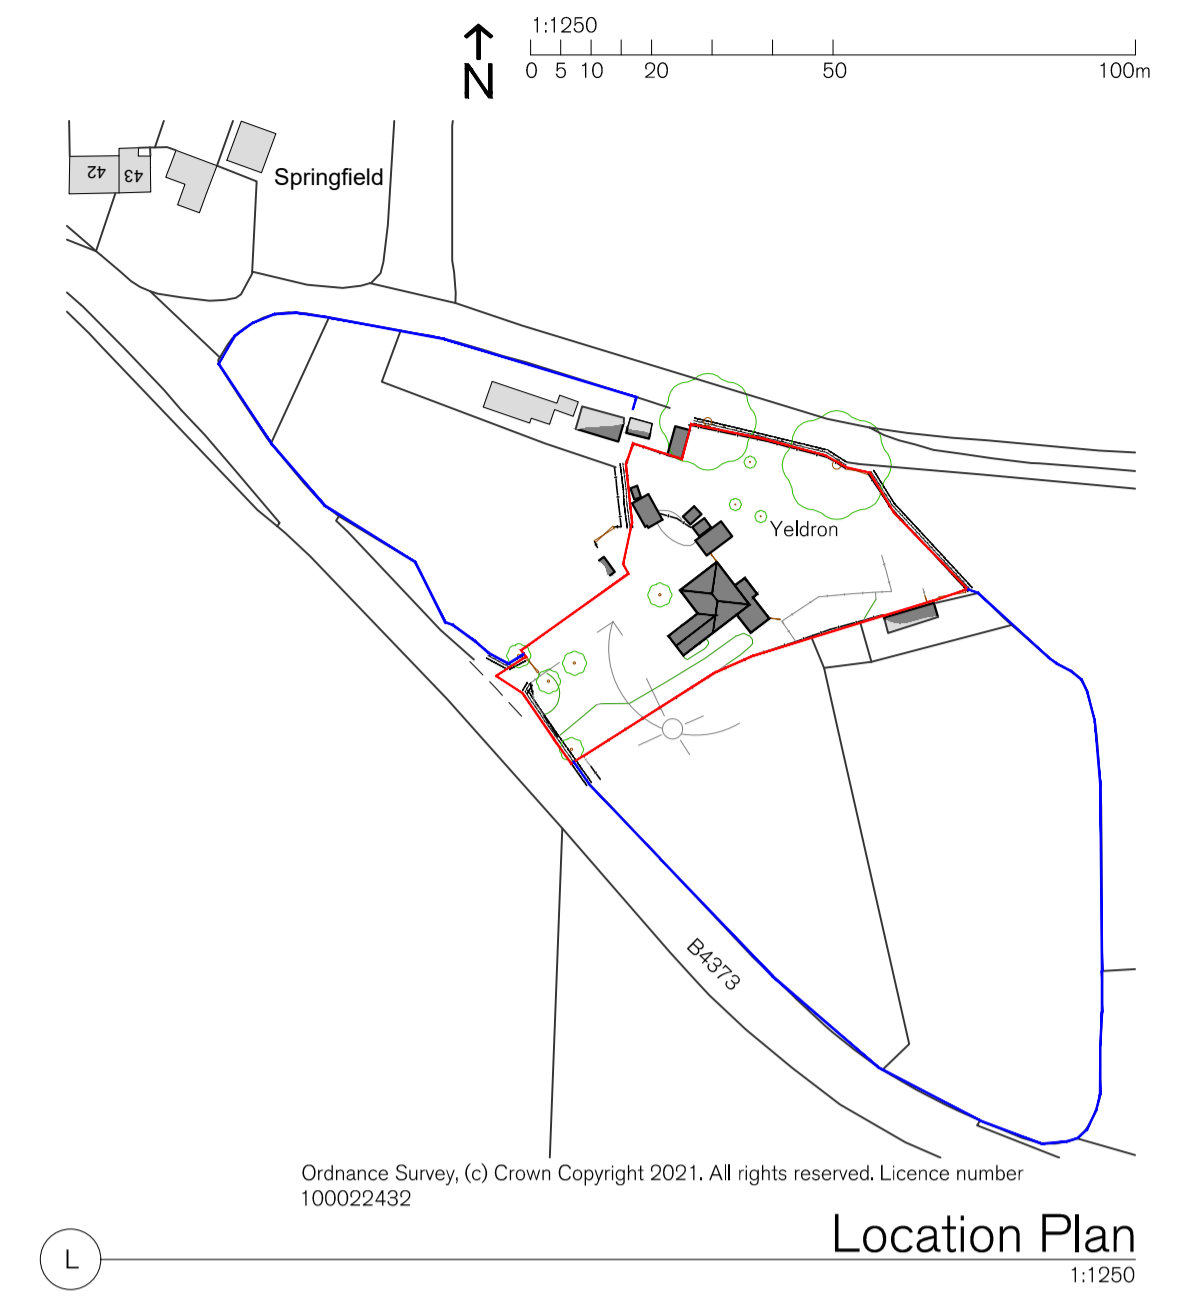


Location Plan
1:1250

- LEGEND:
- SITE BOUNDARY
 - APPLICANT OWNERSHIP DELINEATION
 - PROPOSED UPWARDS EXTENSION AND ANCILLARY CONSTRUCTIONS


NOTE:
PROPOSALS BASED ON MEASURED SURVEY INFORMATION CARRIED OUT BY GREENHATCH, AS PER INFORMATION RECEIVED ON 16.03.2021.
ORDNANCE SURVEY, (C) CROWN COPYRIGHT 2021. ALL RIGHTS RESERVED. LICENCE NUMBER 100022432

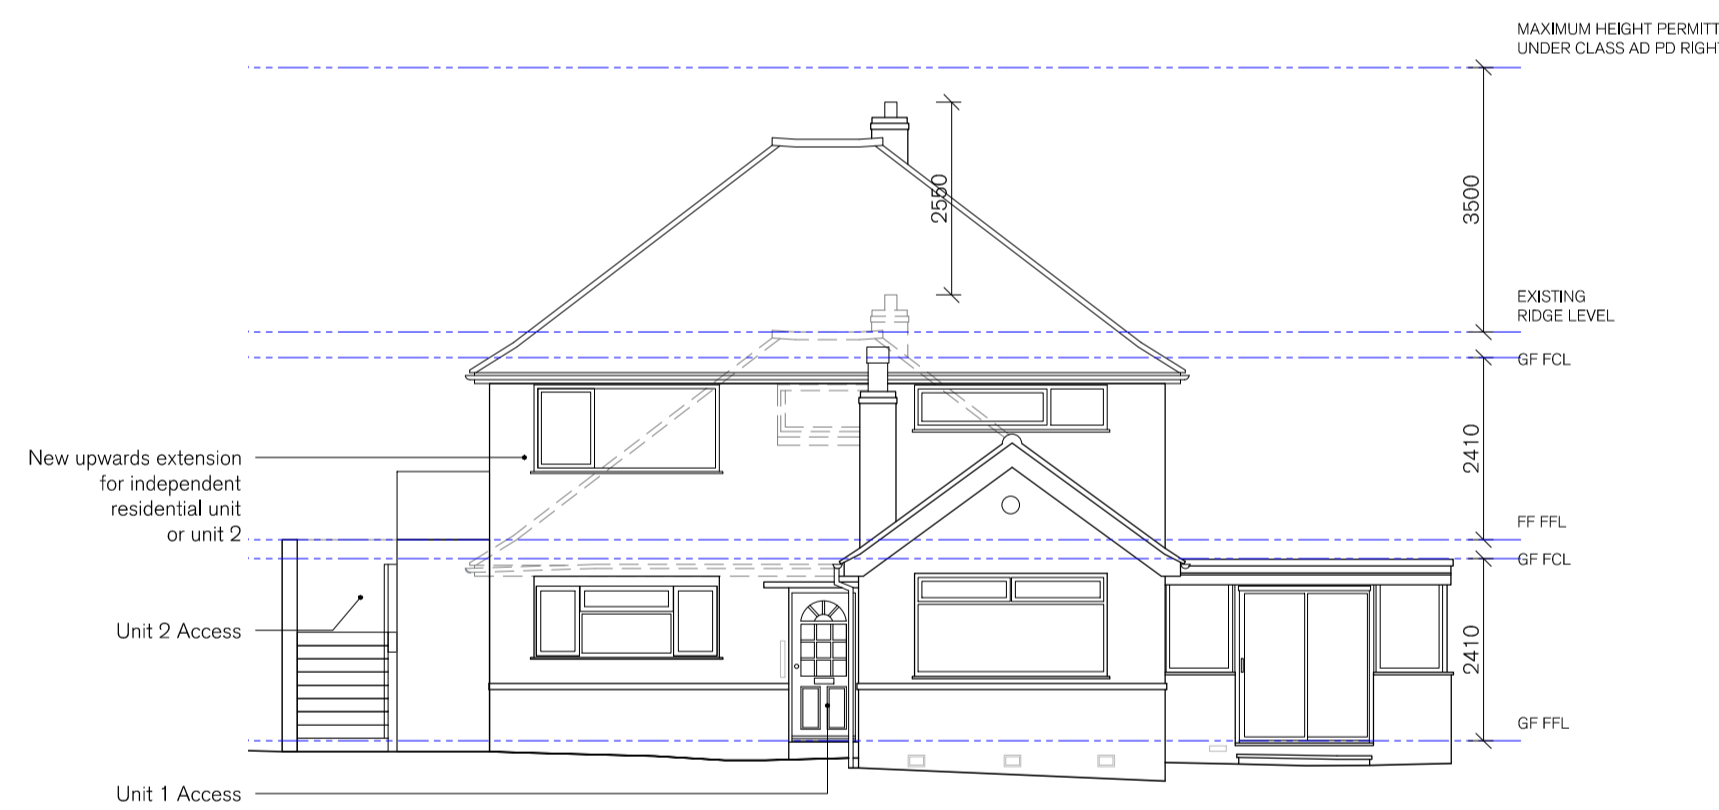

Front Elevation (South-West)
1:100

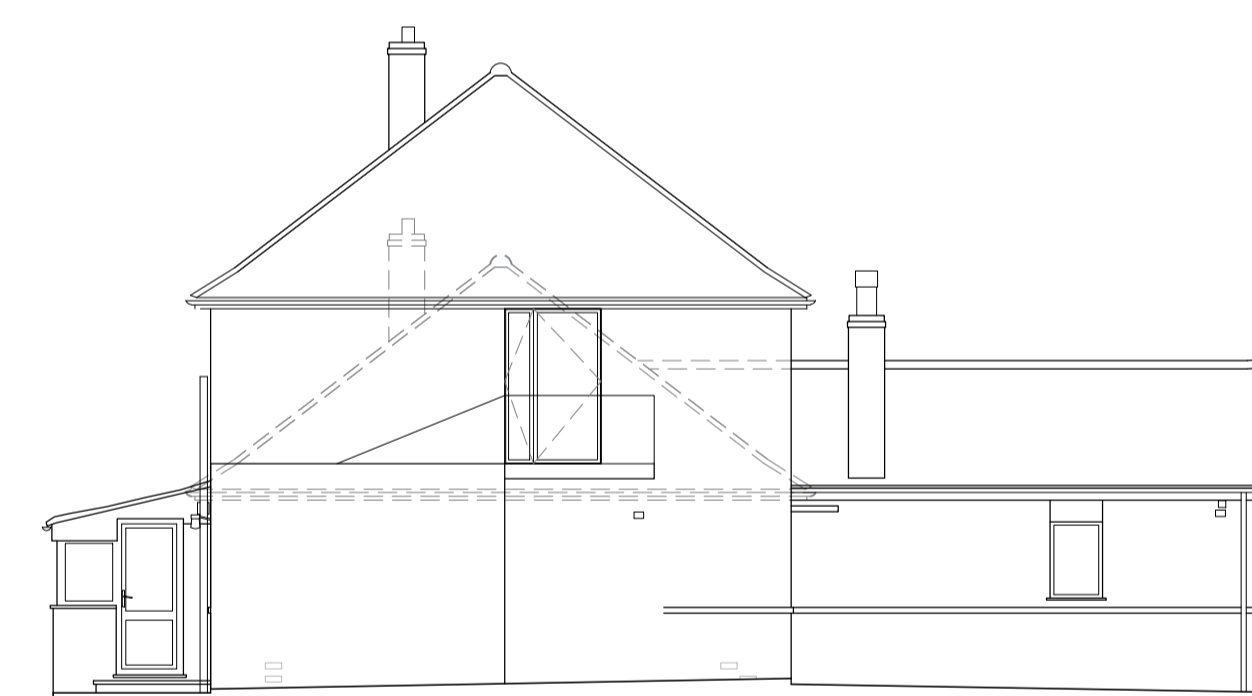

Side Elevation (North-West)
1:100

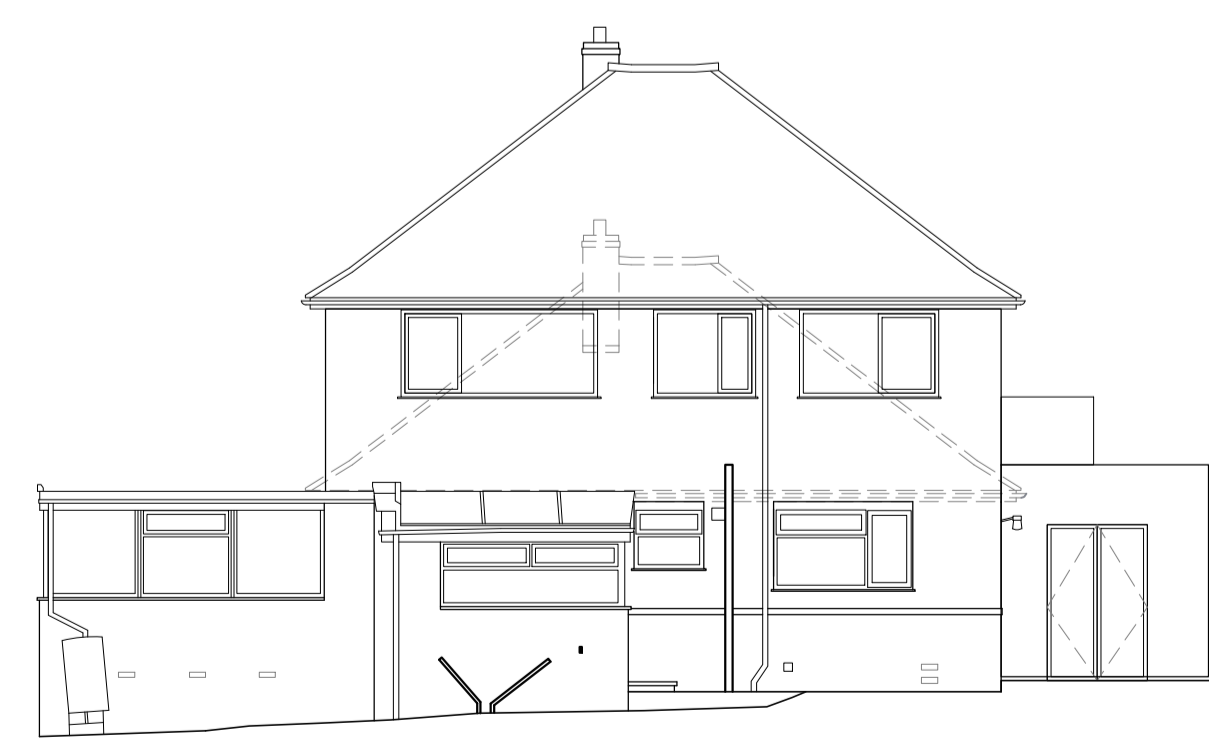

Rear Elevation (North-East)
1:100



Side Elevation (South-East)
1:100



REV.	ISSUED	DESCRIPTION	DRAWN	CHECKED

PROJECT Yeldron Nordley, Salsop WV16 4SU	DATE April 2021	SCALE AT A1 various	JOB NO. 21.869
DESCRIPTION Proposed Site, Plans and Elevations Part 1 Class AA PD - Second Unit & Outbuildings	STATUS PLANNING	DRAWING NO. PL.0101	
CLIENT Mr Billings	DRAWN VS	CHECKED VS	REV