



01 PROPOSED SECOND FLOOR PLAN
 PL SCALE 1:100 @ A3

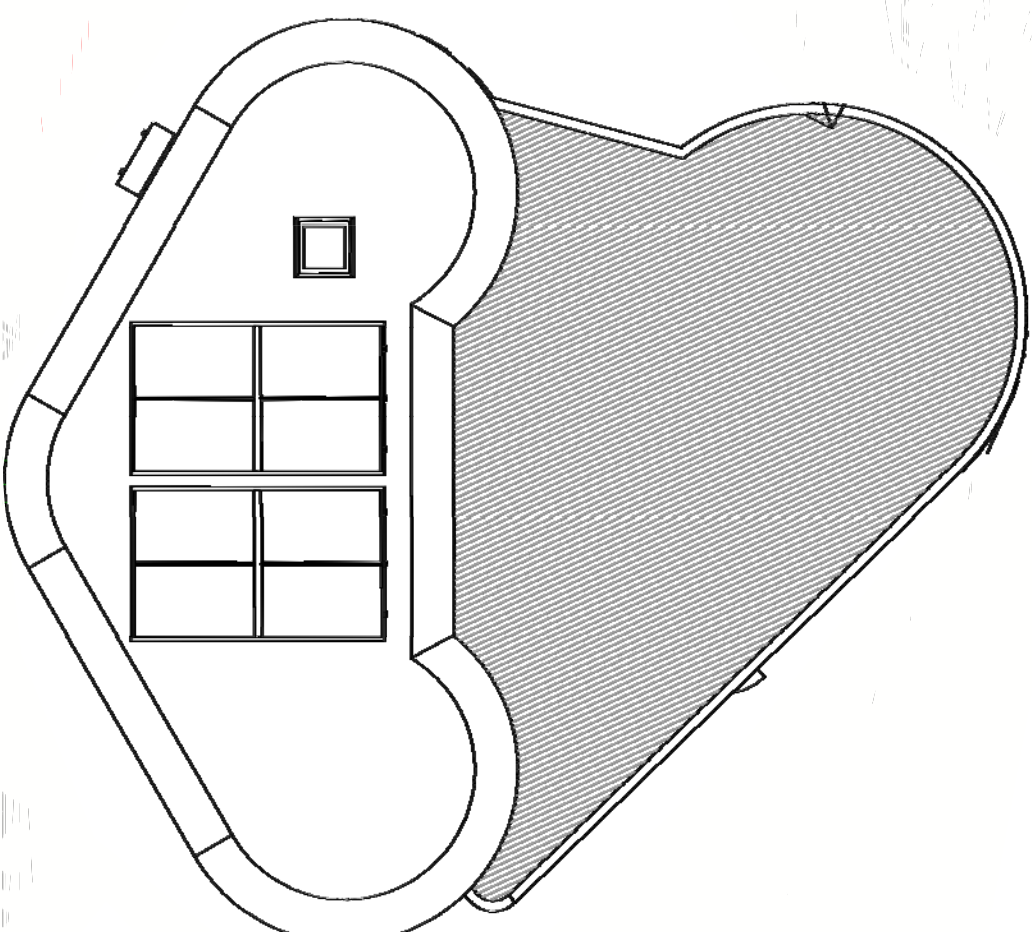

02 PROPOSED ROOF PLAN
 PL SCALE 1:100 @ A3

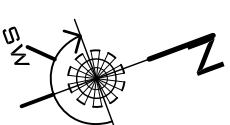

Rev.	Revision Notes	Date
A	RESERVED MATTERS SUBMISSION	29-04-2020
B	NON MATERIAL AMENDMENT	12-07-2021
-	-	-
Rev.	-	-
Rev.	-	-

Job Description	Date	Scale	Drawn	Checked
PROPOSED LOW ENERGY DWELLING	29-04-20	1:100	IA	NJD

Location	Drawing Title
PLOT 8 (ETH MELYN), HWEG ROSVA	PROPOSED SECOND FLOOR AND ROOF PLAN
Location WITHIEL TURN, ROGHE, PL26 BLH	
Client MR R HICK & MS J BOND	Job No. MPSS
	Dwg. No. PL-112
	Rev. B