

1 Glazed Screen - Detail - Plan

**GENERAL NOTES.**

All dimensions to be checked on site prior to commencement of any works, and/or preparation of any shop drawings.

Sizes of and dimensions to any structural elements are indicative only. See structural engineers drawings for actual sizes / dimensions.

Sizes of and dimensions to any service elements are indicative only. See service engineers drawings for actual sizes and dimensions.






This drawing to be read in conjunction with all other Architect's drawings, specifications and other Consultants' information.

All proprietary systems shown on this drawing are to be installed strictly in accordance with the Manufacturers/Suppliers recommended details.

Any discrepancies between information shown on this drawing and any other contract information or manufacturers/suppliers recommendations is to be brought to the attention of the Architect


DO NOT SCALE FROM THIS DRAWING.

NOTES.

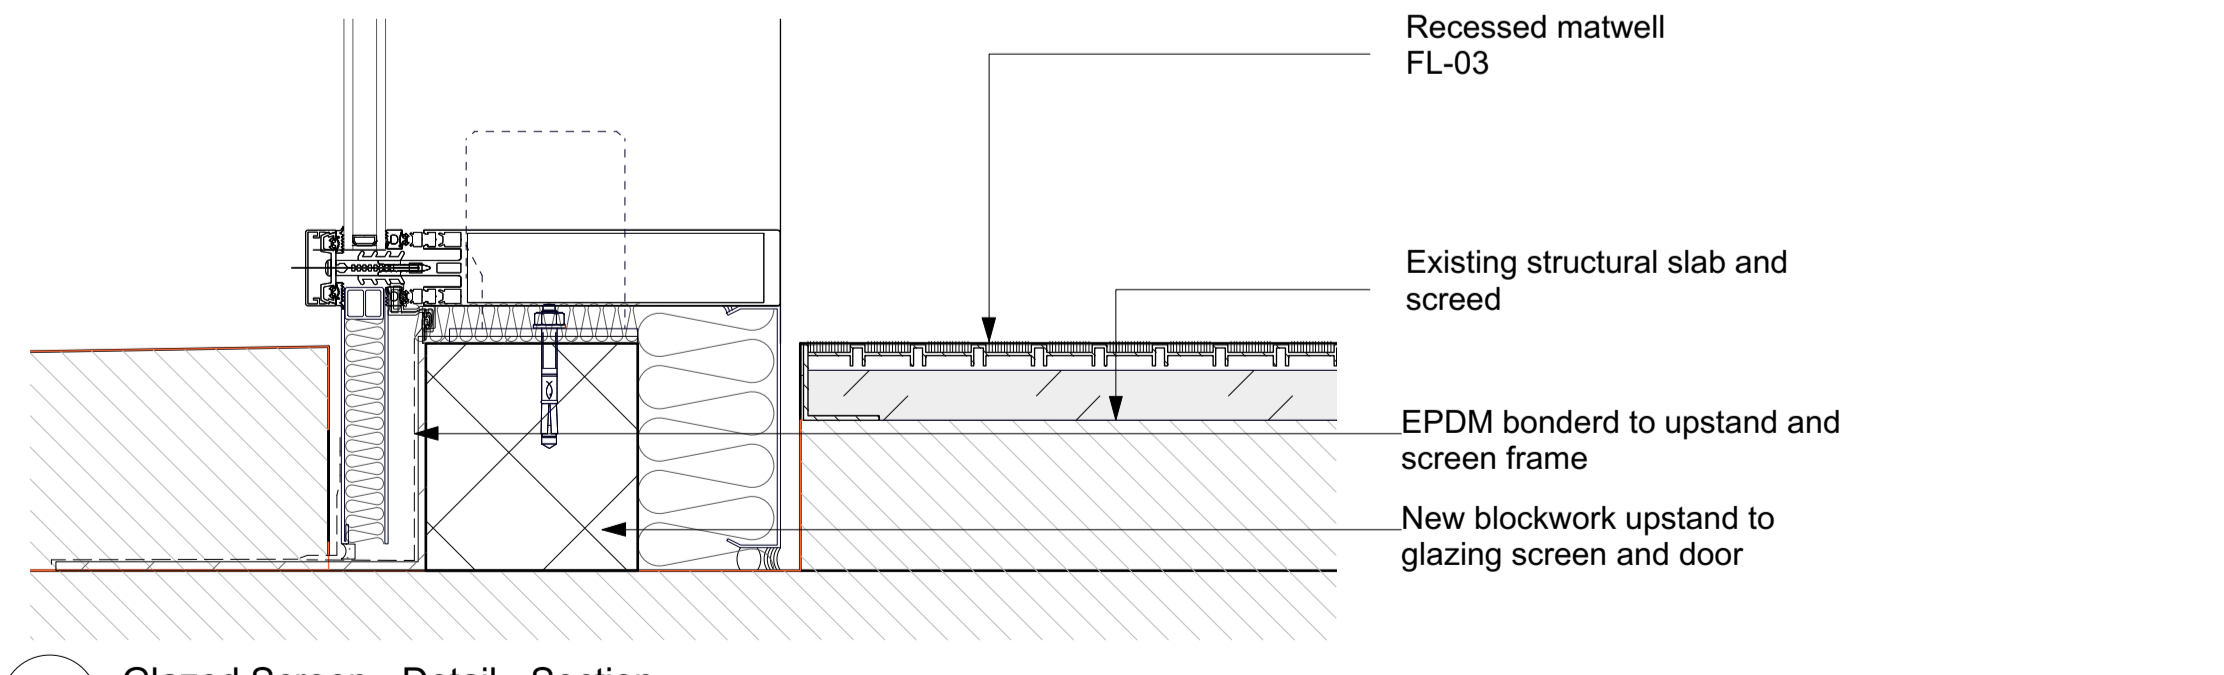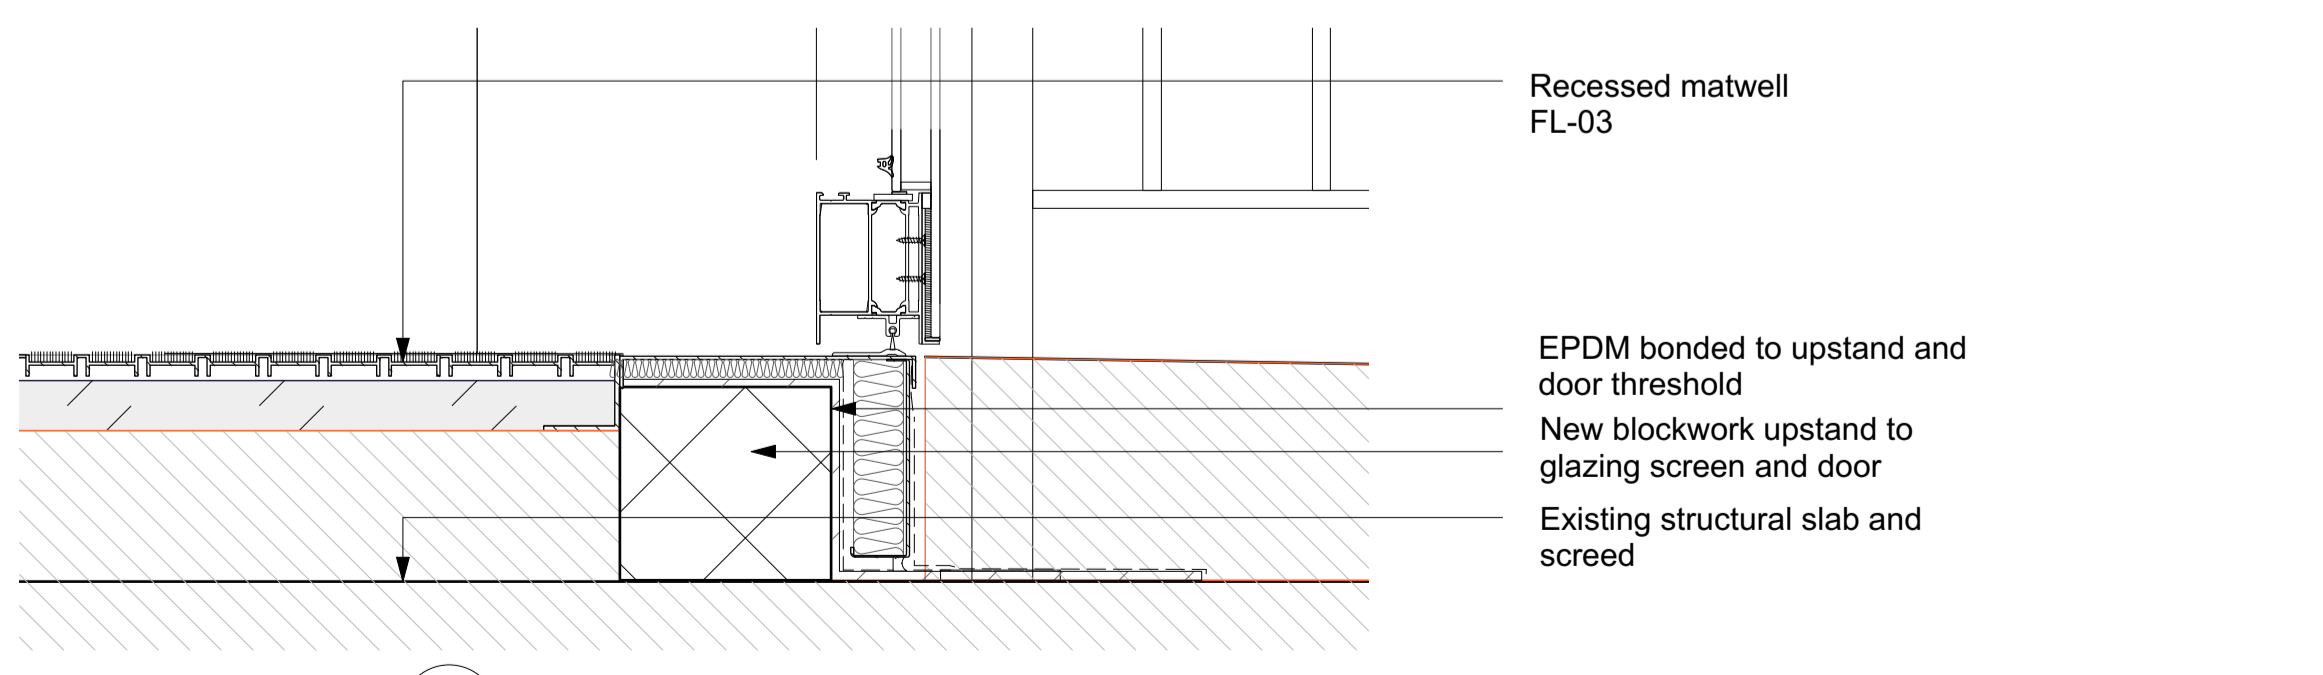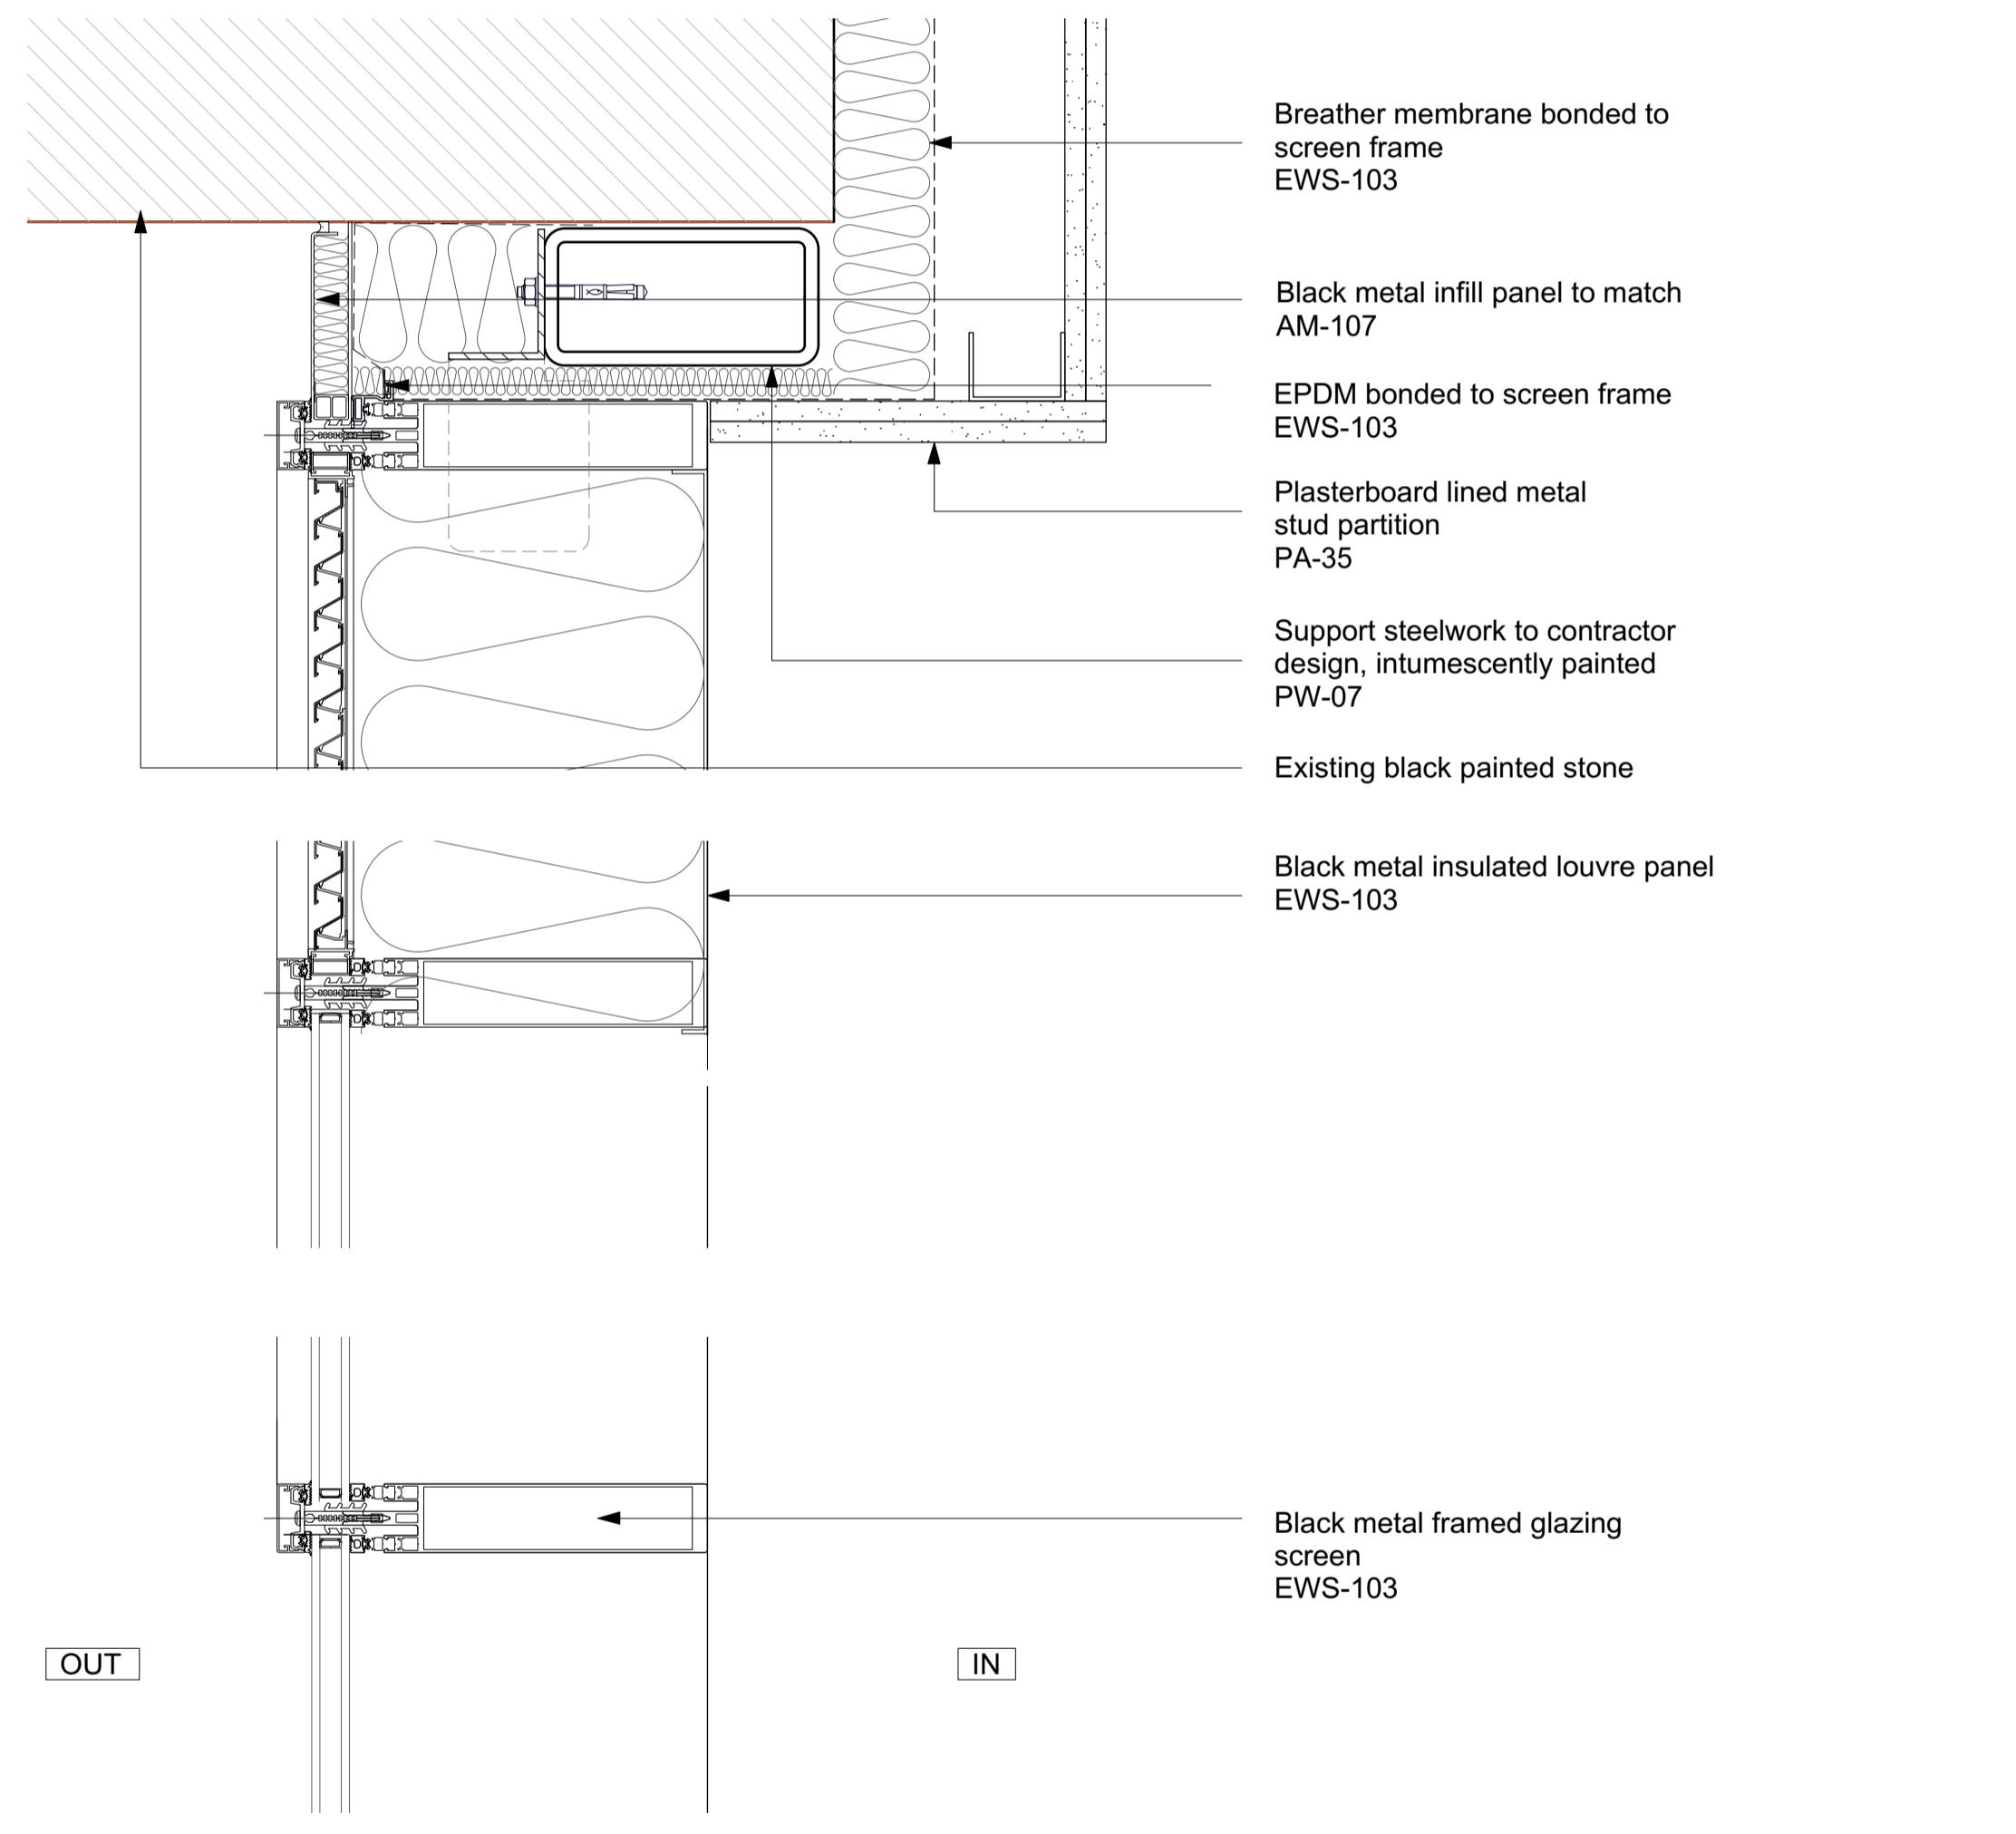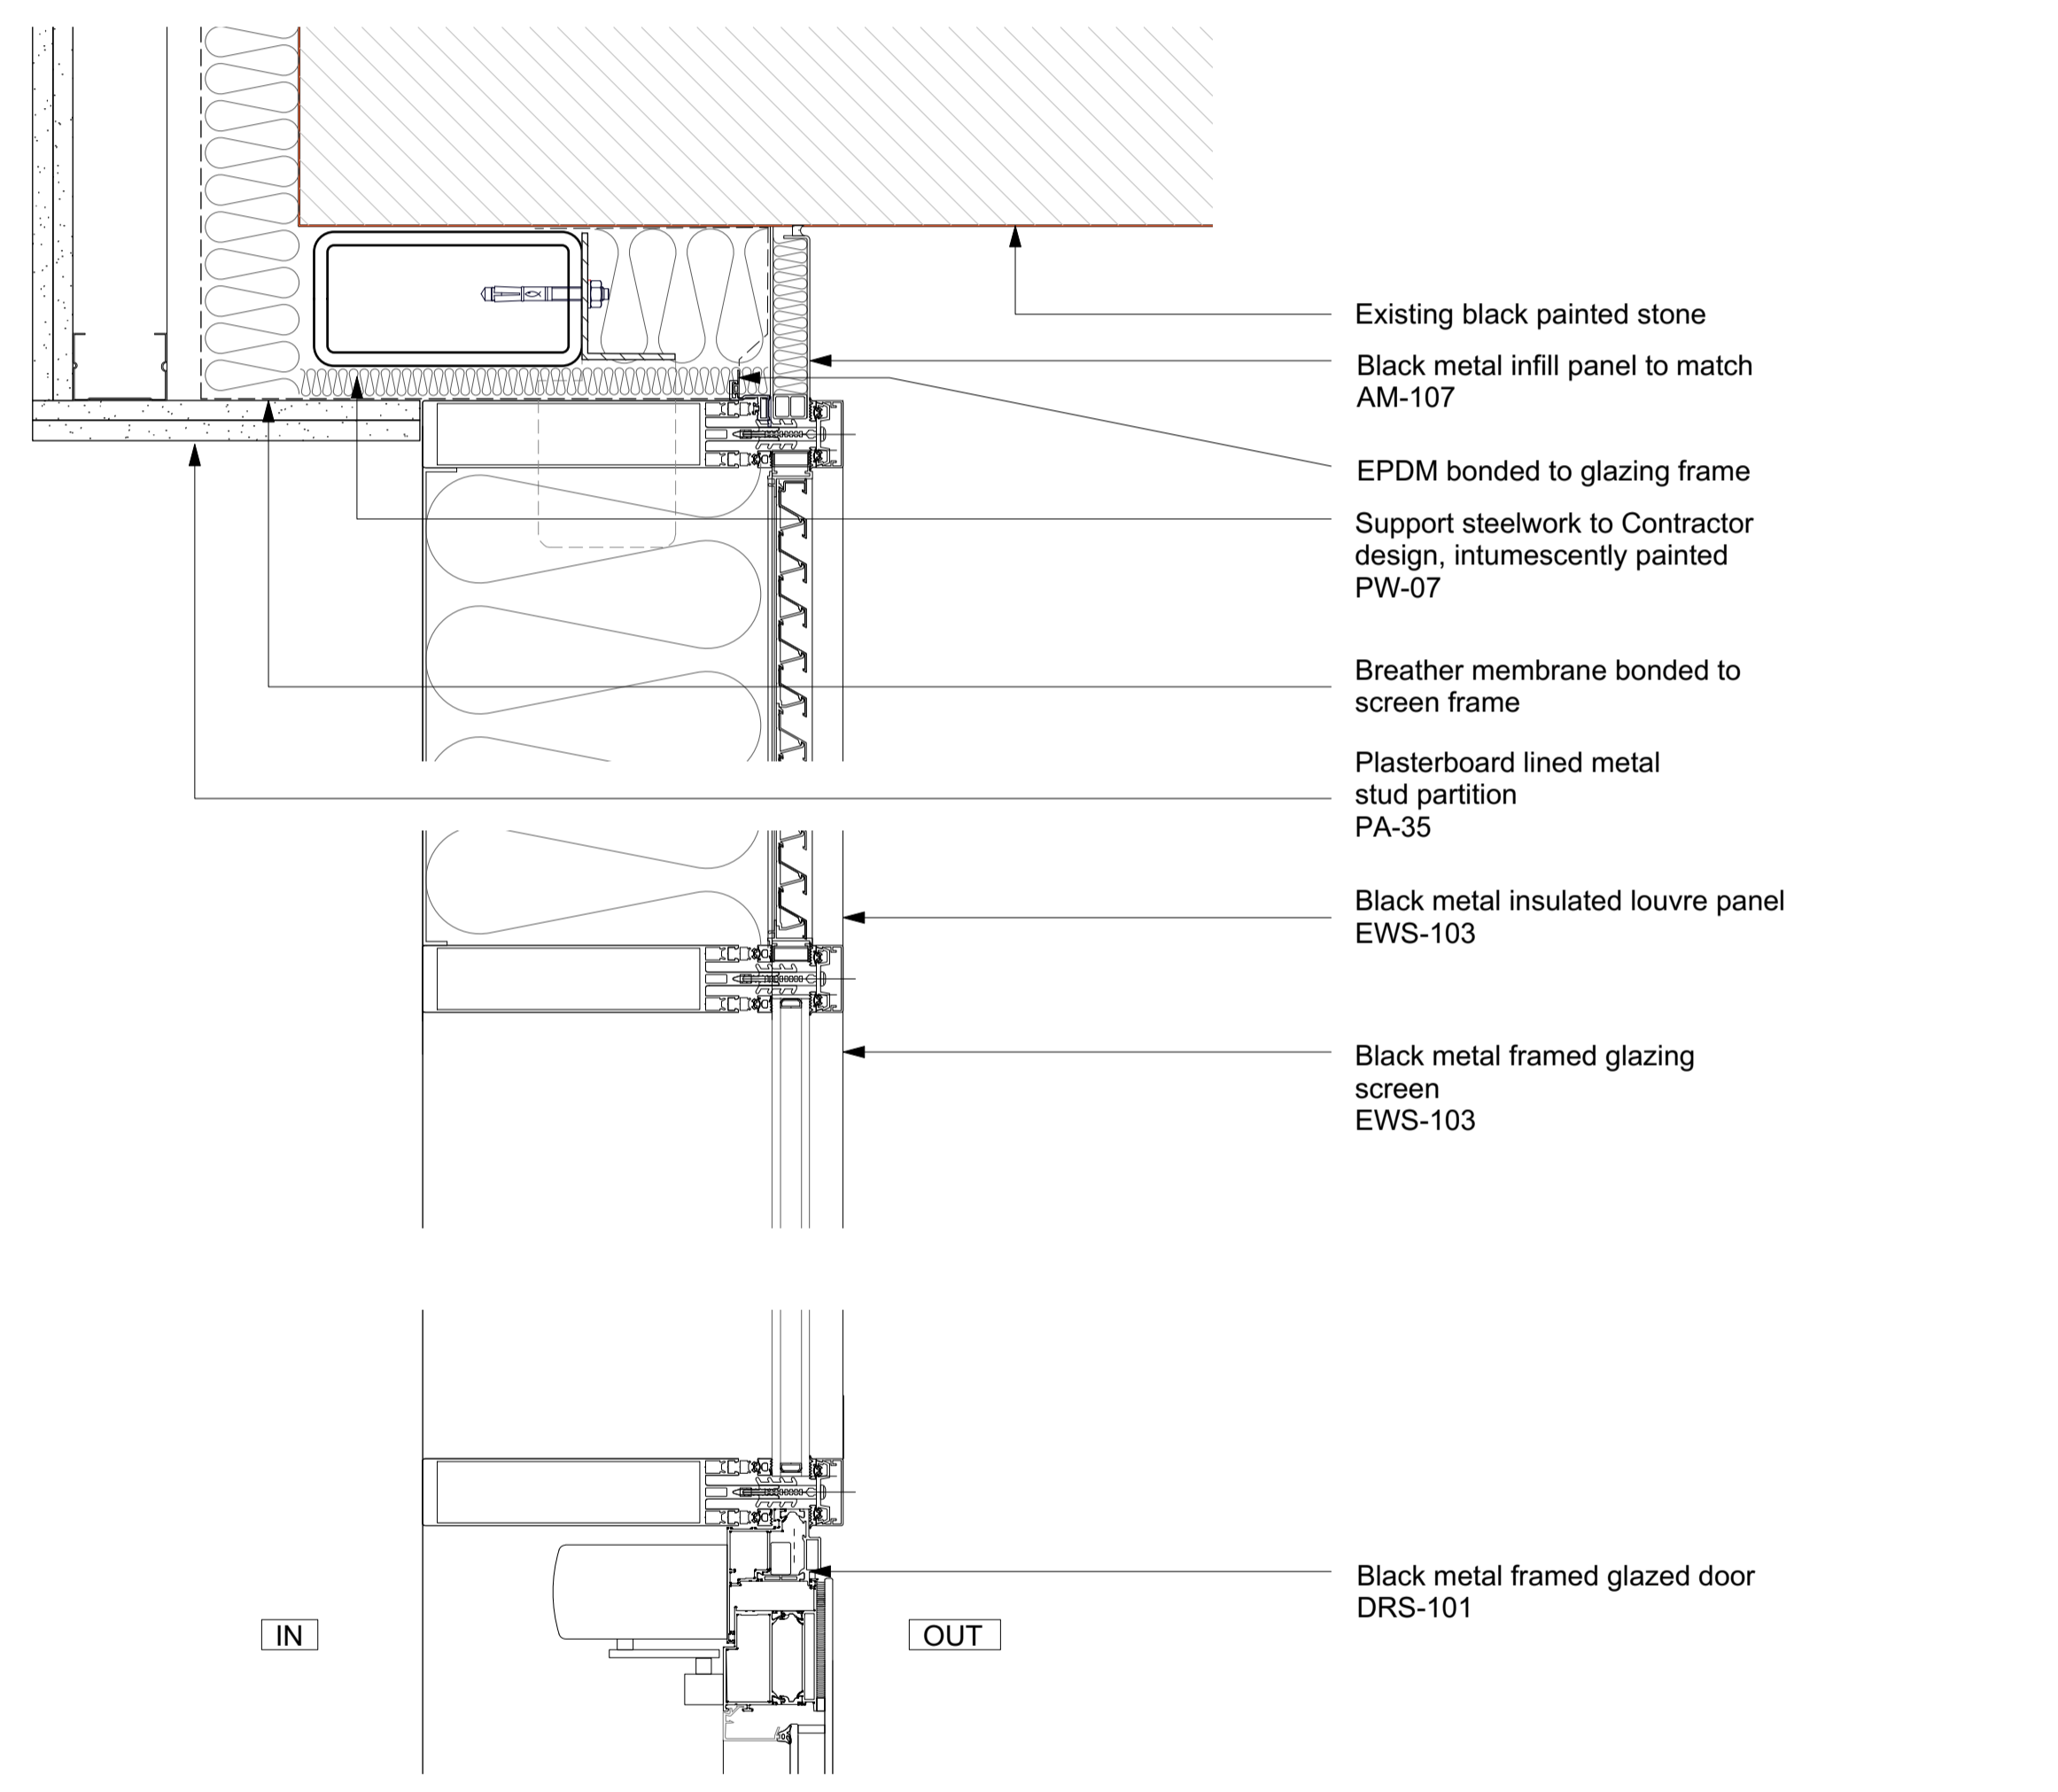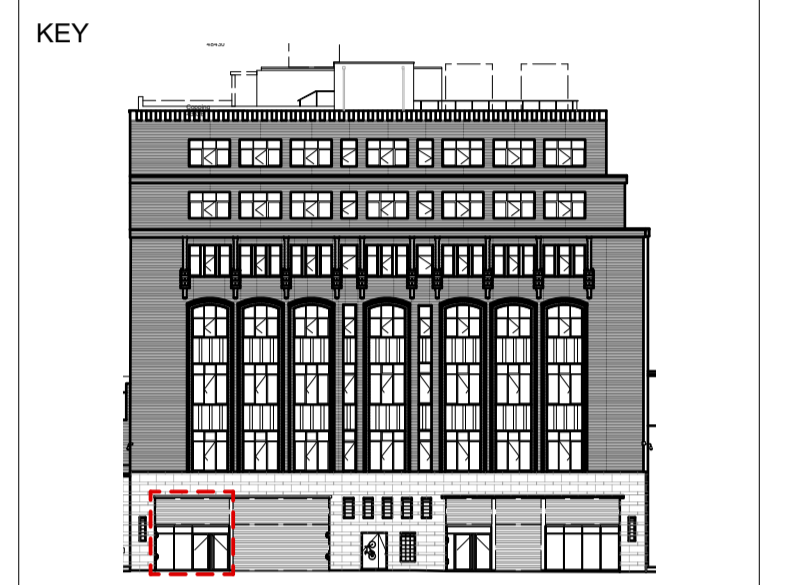

2 Glazed Screen Door - Detail - Section

3 Glazed Screen - Detail - Section

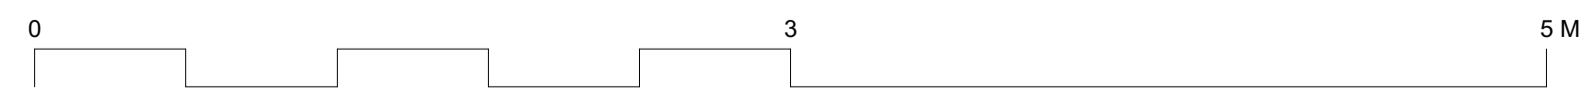

T1	Stage 4 ISSUED FOR TENDER	16/04/21
REVISION		DATE
<b>Buckley Gray Yeoman</b> Studio 4.04 The Tea Building 56 Shoreditch High Street London E1 6JJ T: 020 7033 9913		
CLIENT	CLS Prescott LTD	
PROJECT	9 Prescott Street	
DRAWING	External Glazing Glazed Screen Details	
SCALE	1:5 @ A1	(1:10 @ A3)
DATE	APR. 2021	DRAWN BY MA
DWG No.	1143_ED-103	REVISION T1
DRAWING STATUS	STAGE 4	

Information contained on this drawing is the sole copyright of Buckley Gray Yeoman and is not to be reproduced without their permission.

GENERAL NOTES.

All dimensions to be checked on site prior to commencement of any works, and/or preparation of any shop drawings.

Sizes of and dimensions to any structural elements are indicative only. See structural engineers drawings for actual sizes / dimensions.

Sizes of and dimensions to any service elements are indicative only. See service engineers drawings for actual sizes and dimensions.

This drawing to be read in conjunction with all other Architect's drawings, specifications and other Consultants' information.


All proprietary systems shown on this drawing are to be installed strictly in accordance with the Manufacturers/Suppliers recommended details.

Any discrepancies between information shown on this drawing and any other contract information or manufacturers/suppliers recommendations is to be brought to the attention of the Architect


DO NOT SCALE FROM THIS DRAWING.

NOTES.


KEY

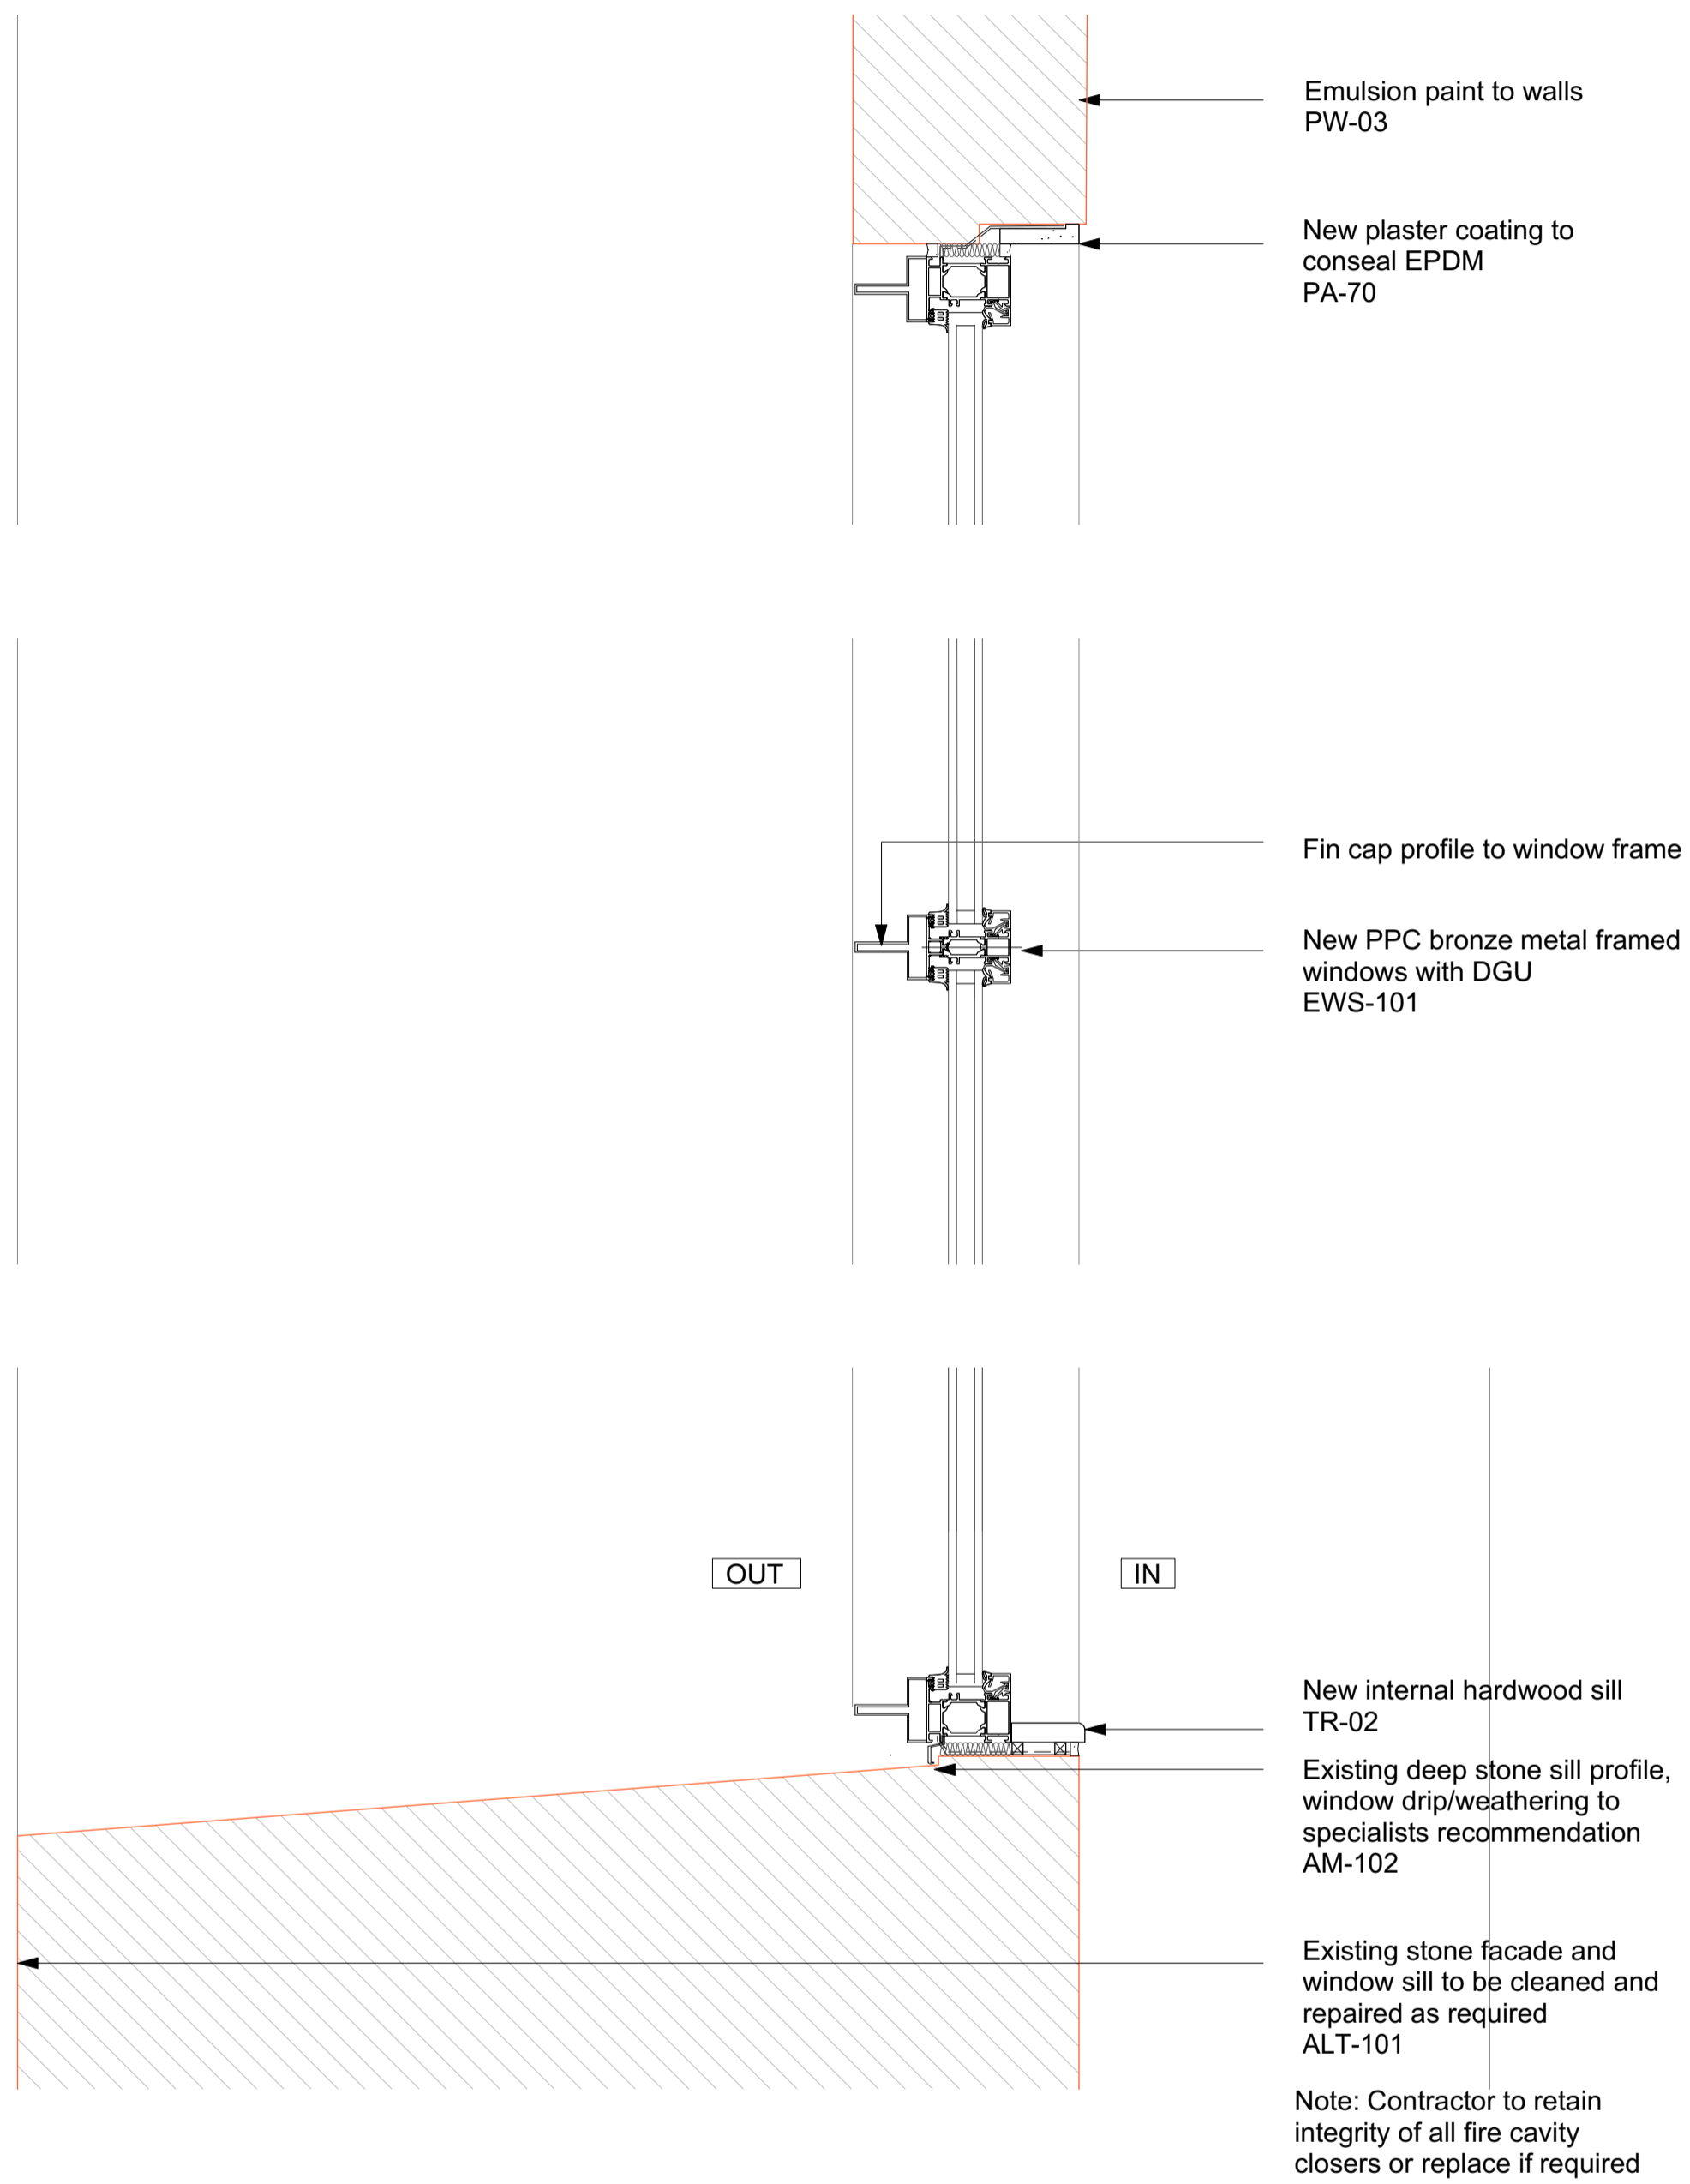

1 Typical North Elevation Ground Floor Window - Detail - Section

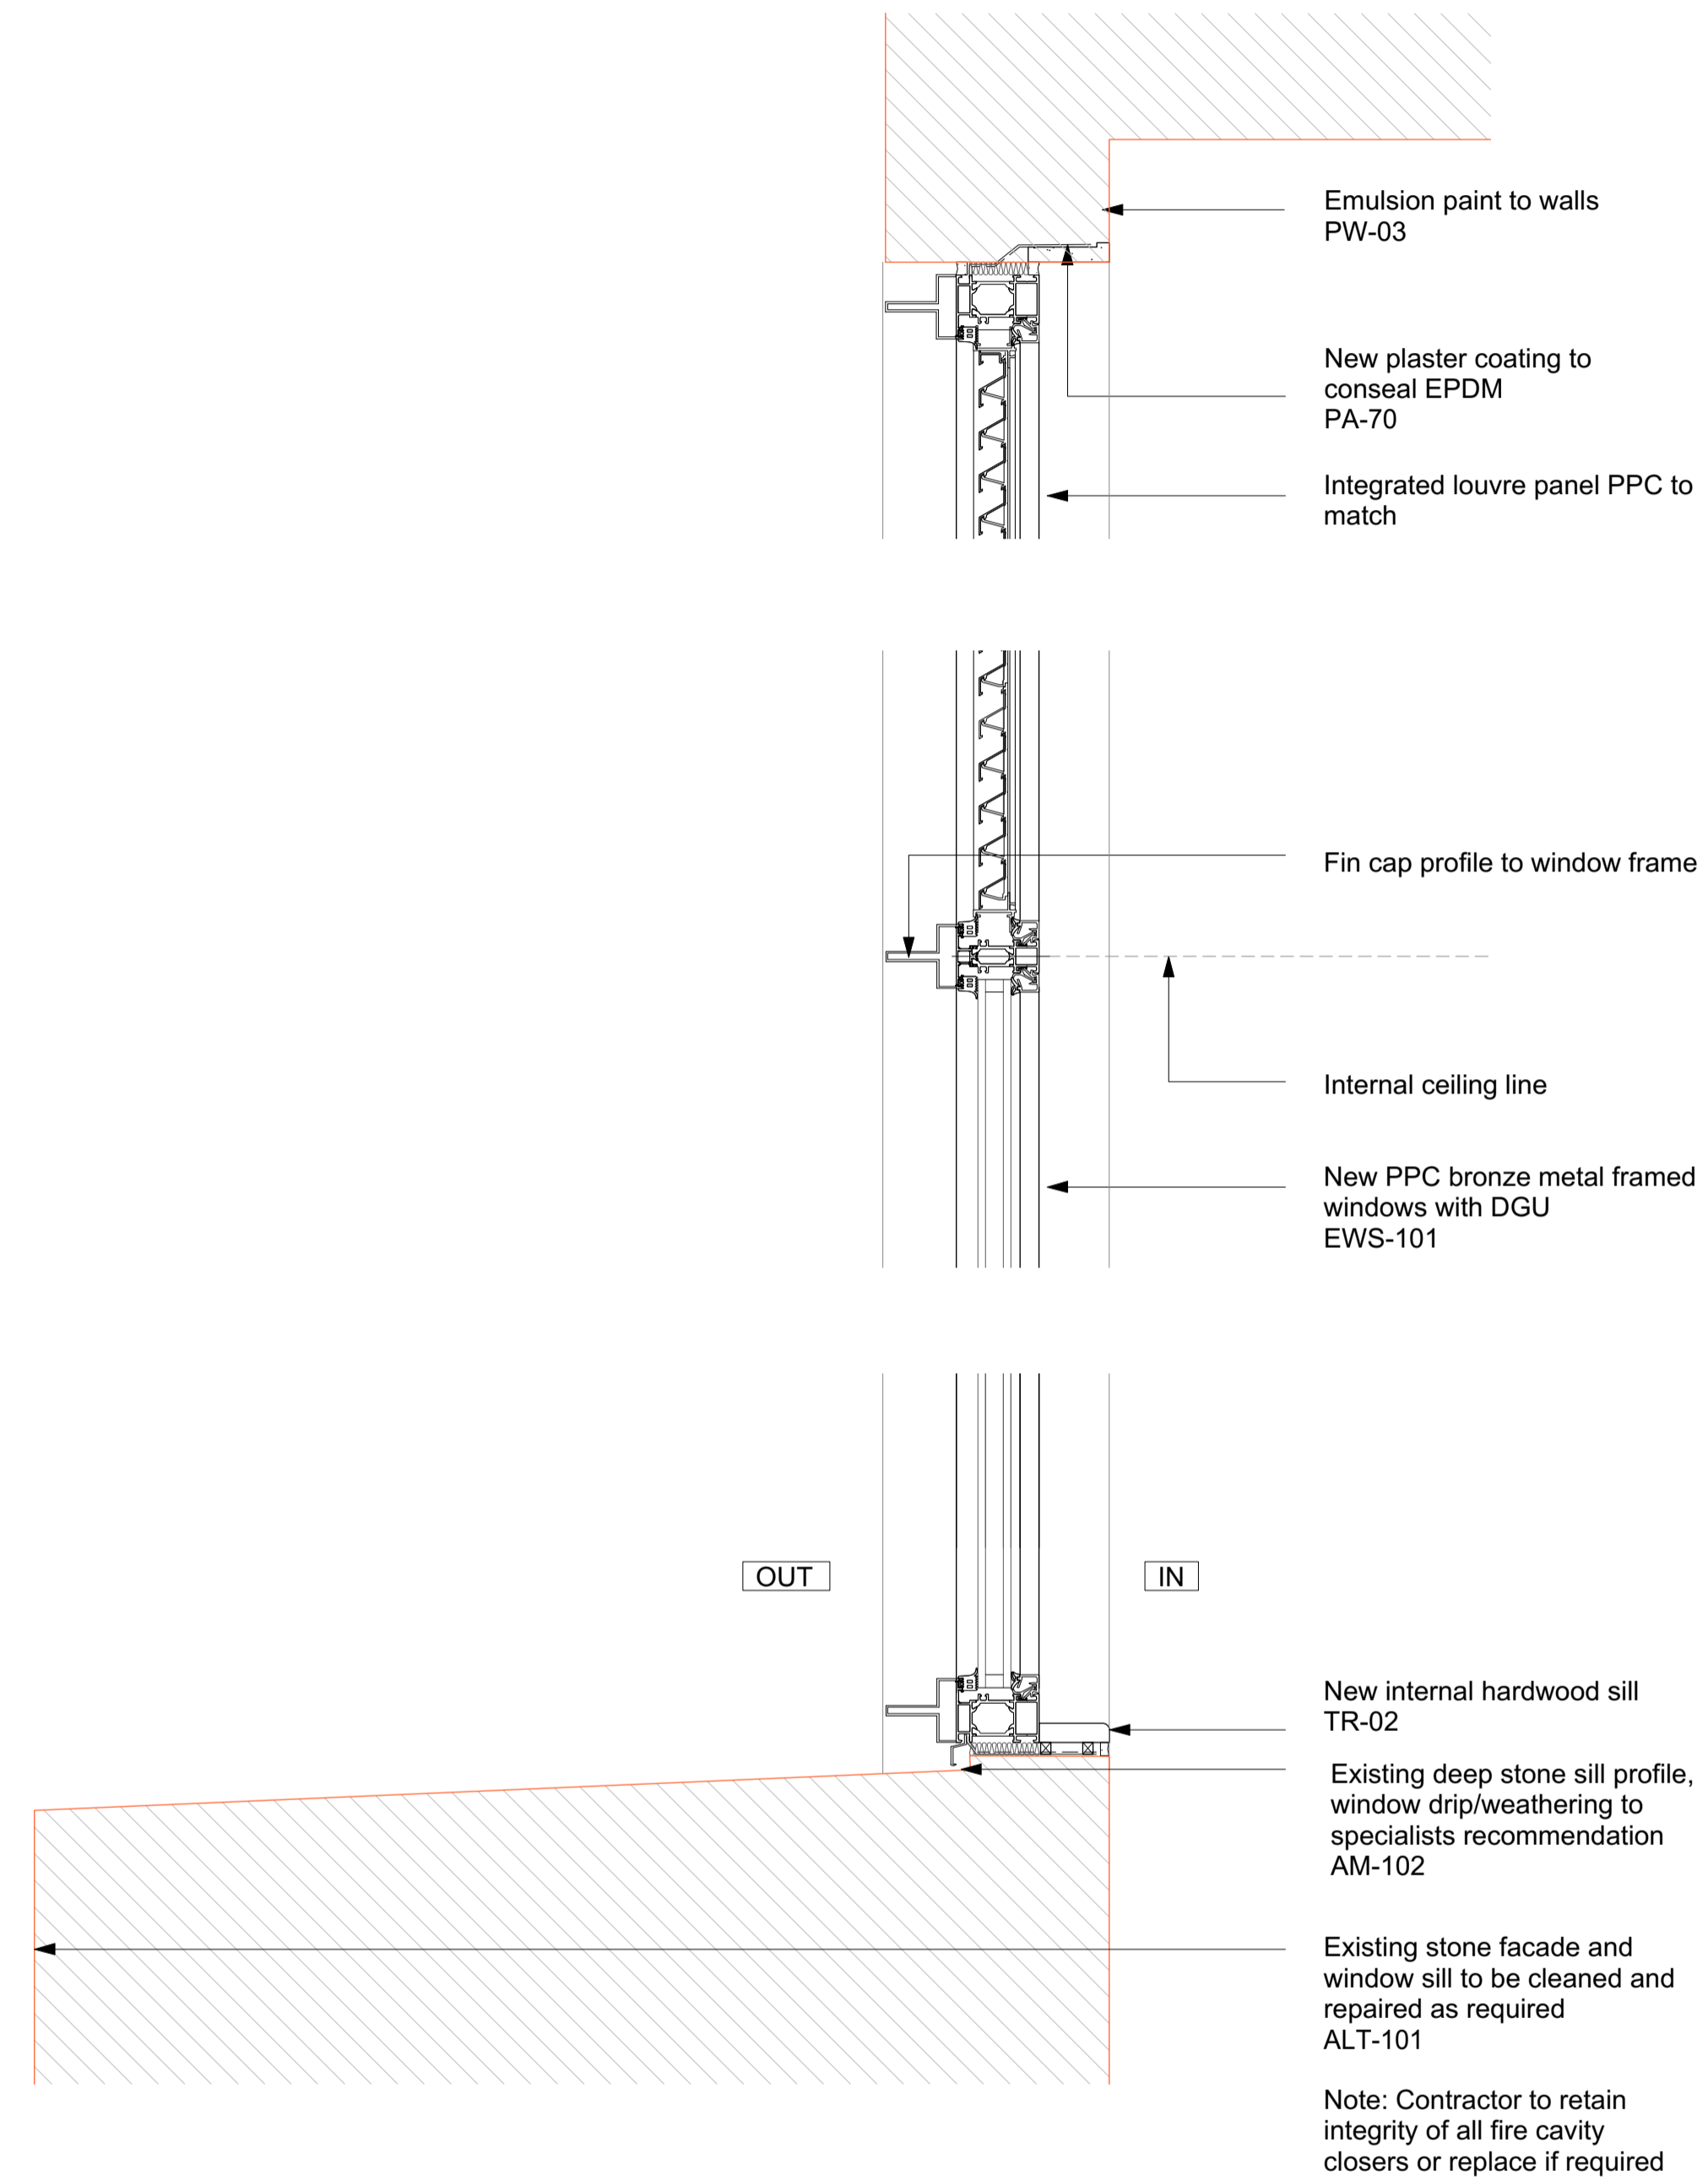

2 Typical South Elevation First Floor Window - Detail - Section

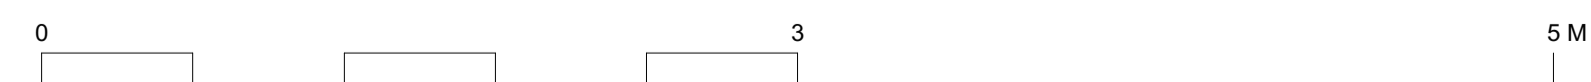

T1 Stage 4 ISSUED FOR TENDER 16/04/21

REVISION DATE

Buckley Gray Yeoman

Studio 4.04 The Tea Building 56 Shoreditch High Street  
London E1 6JJ T: 020 7033 9913

CLIENT  
CLS Prescott LTD

PROJECT  
9 Prescott Street


DRAWING  
External Windows  
Window Details - Sheet 4

SCALE 1:5 @ A1 (1:10 @ A3)


DATE APR. 2021 DRAWN BY MA

DWG No. 1143\_ED-104 REVISION T1

DRAWING STATUS  
STAGE 4

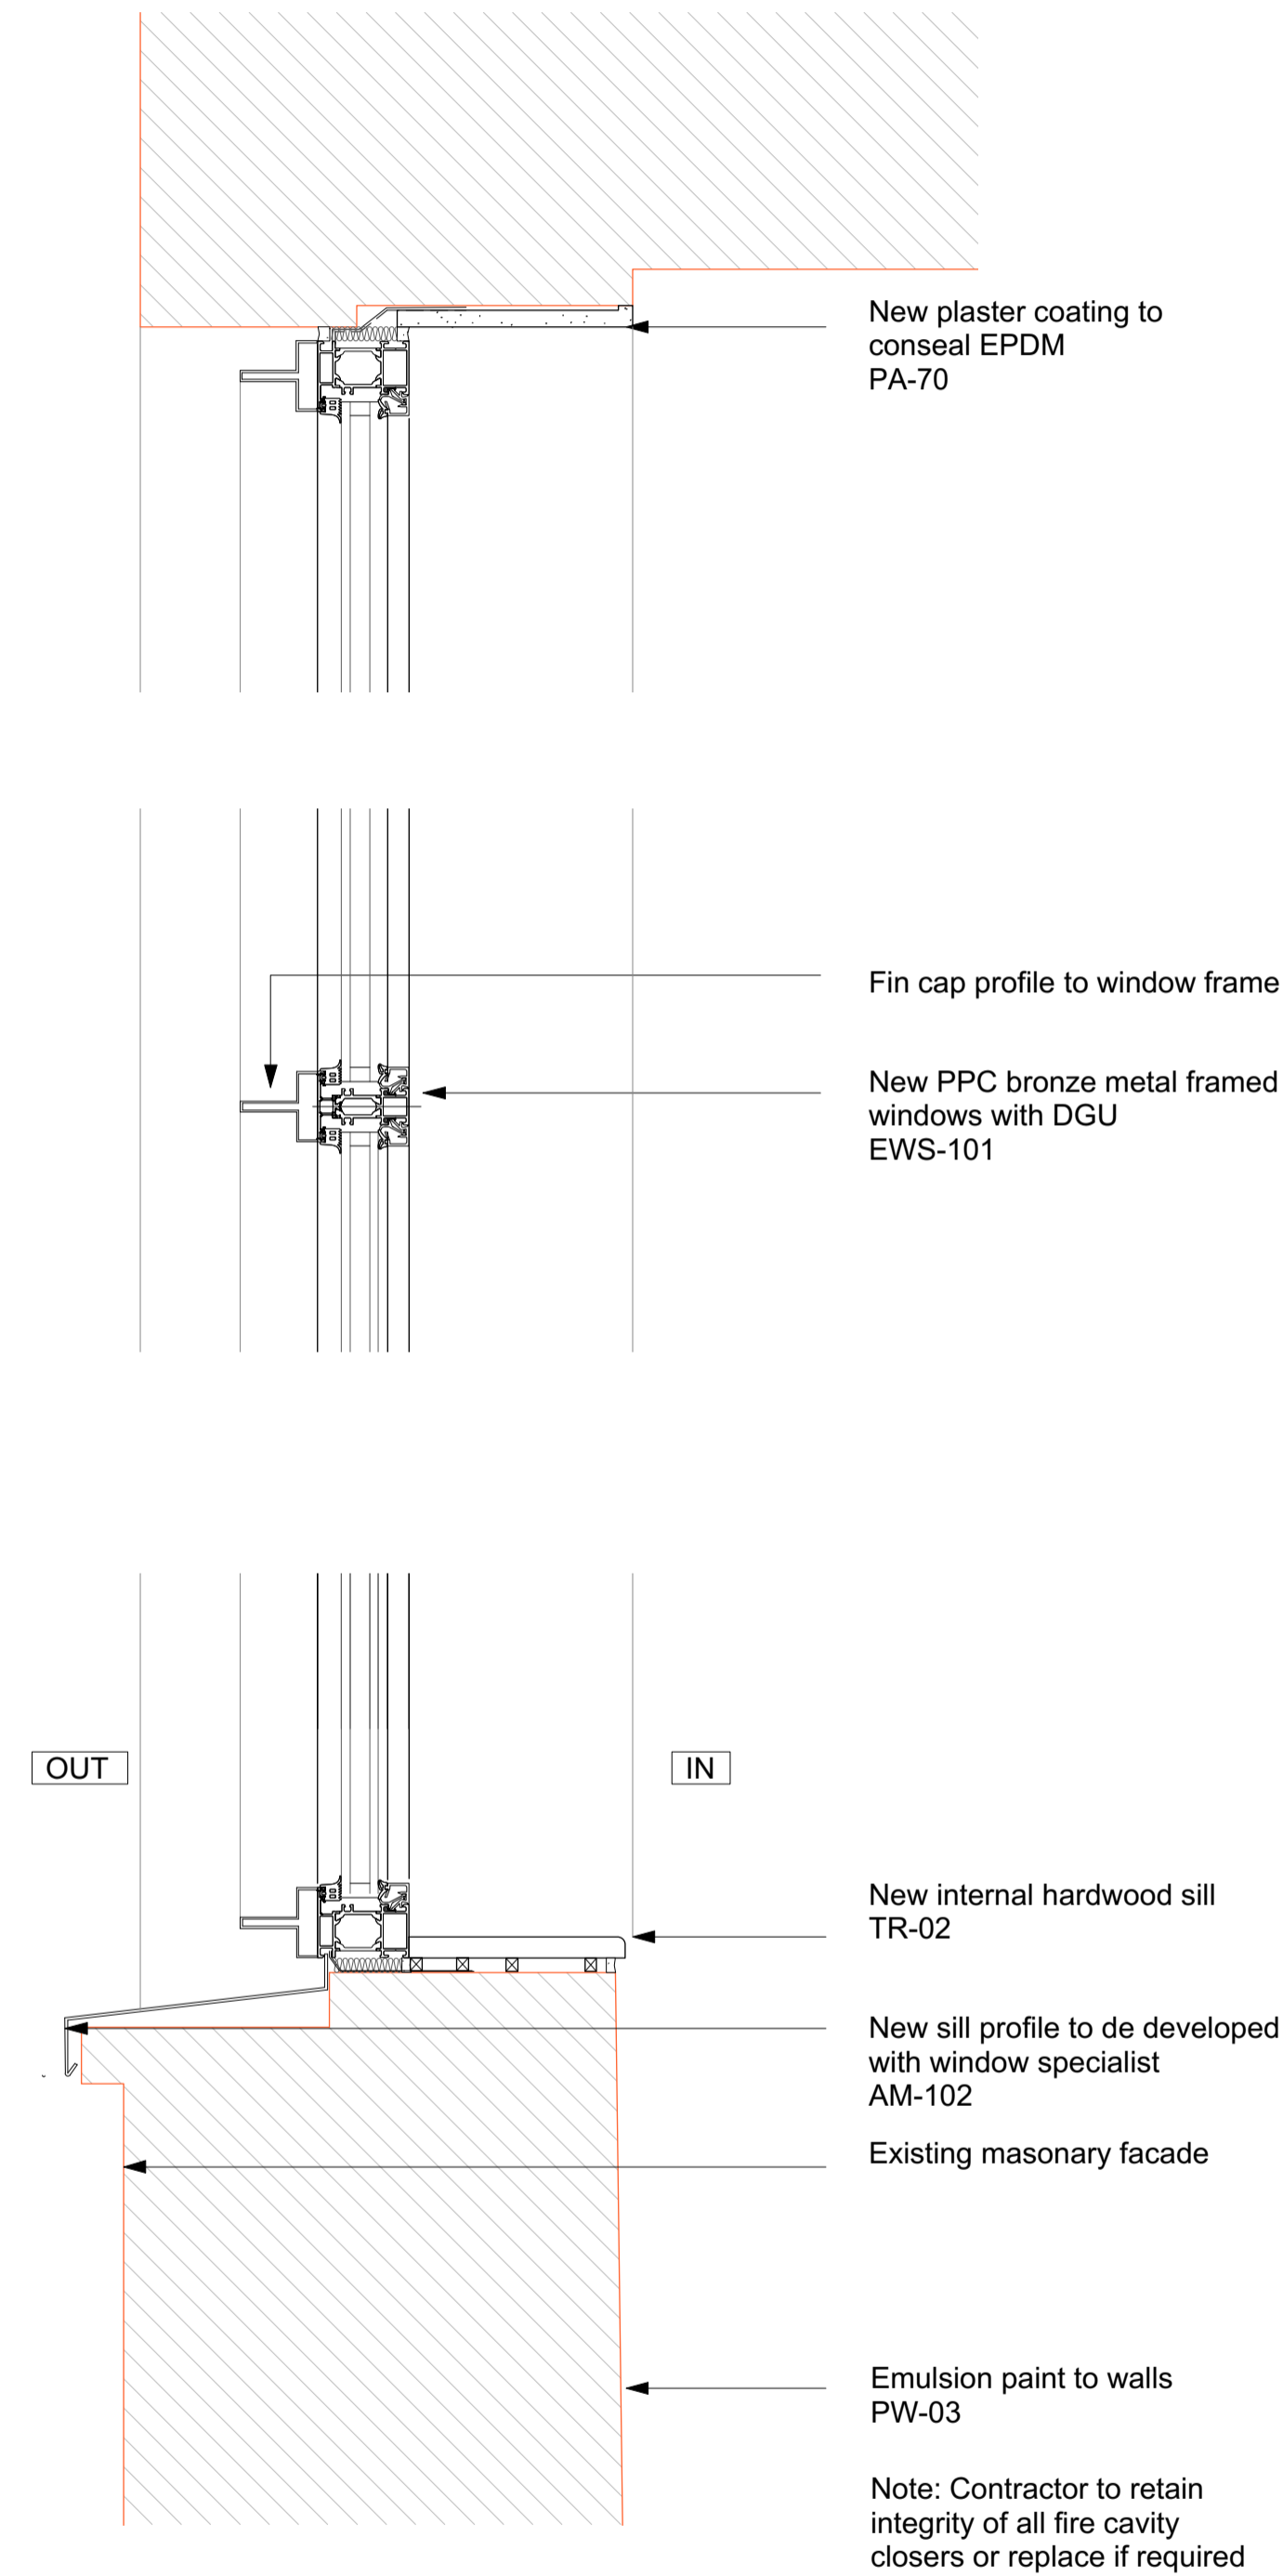

1 Typical East/West Window - Detail - Section

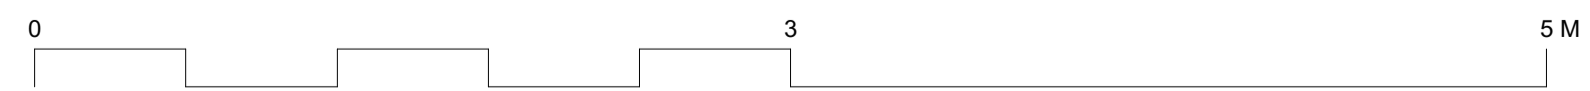

**GENERAL NOTES.**

All dimensions to be checked on site prior to commencement of any works, and/or preparation of any shop drawings.

Sizes of and dimensions to any structural elements are indicative only. See structural engineers drawings for actual sizes / dimensions.


Sizes of and dimensions to any service elements are indicative only. See service engineers drawings for actual sizes and dimensions.

This drawing to be read in conjunction with all other Architect's drawings, specifications and other Consultants' information.

All proprietary systems shown on this drawing are to be installed strictly in accordance with the Manufacturers/Suppliers recommended details.


Any discrepancies between information shown on this drawing and any other contract information or manufacturers/suppliers recommendations is to be brought to the attention of the Architect

DO NOT SCALE FROM THIS DRAWING.

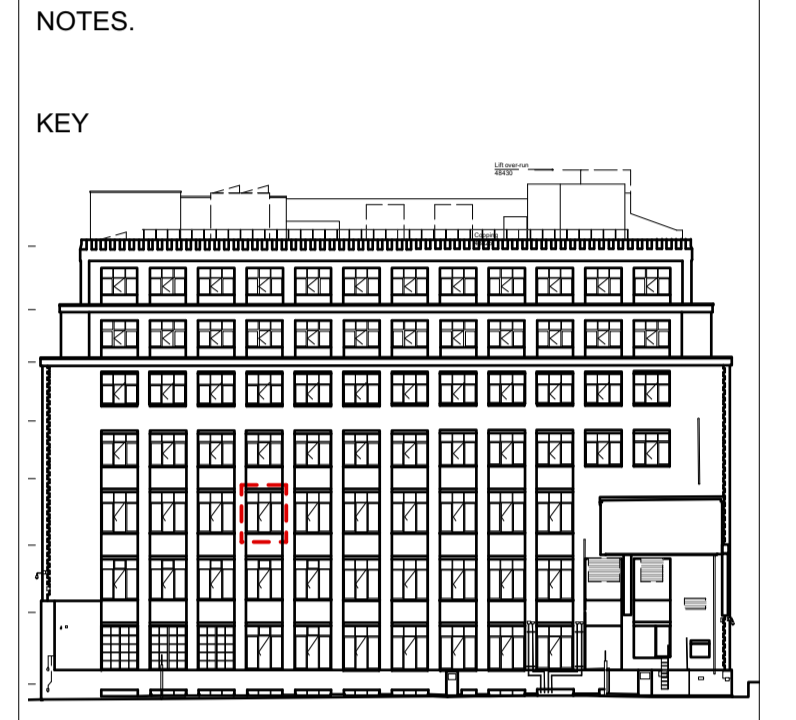


T1	Stage 4 ISSUED FOR TENDER	16/04/21
REVISION		DATE
<p><b>Buckley Gray Yeoman</b></p> <p>Studio 4.04 The Tea Building 56 Shoreditch High Street London E1 6JJ T: 020 7033 9913</p>		
CLIENT	CLS Prescott LTD	
PROJECT	9 Prescott Street	
DRAWING	External Windows Window Details - Sheet 5	
SCALE	1:5 @ A1	(1:10 @ A3)
DATE	APR. 2021	DRAWN BY MA
DWG No.	1143_ED-105	REVISION T1
DRAWING STATUS	STAGE 4	


Information contained on this drawing is the sole copyright of Buckley Gray Yeoman and is not to be reproduced without their permission.

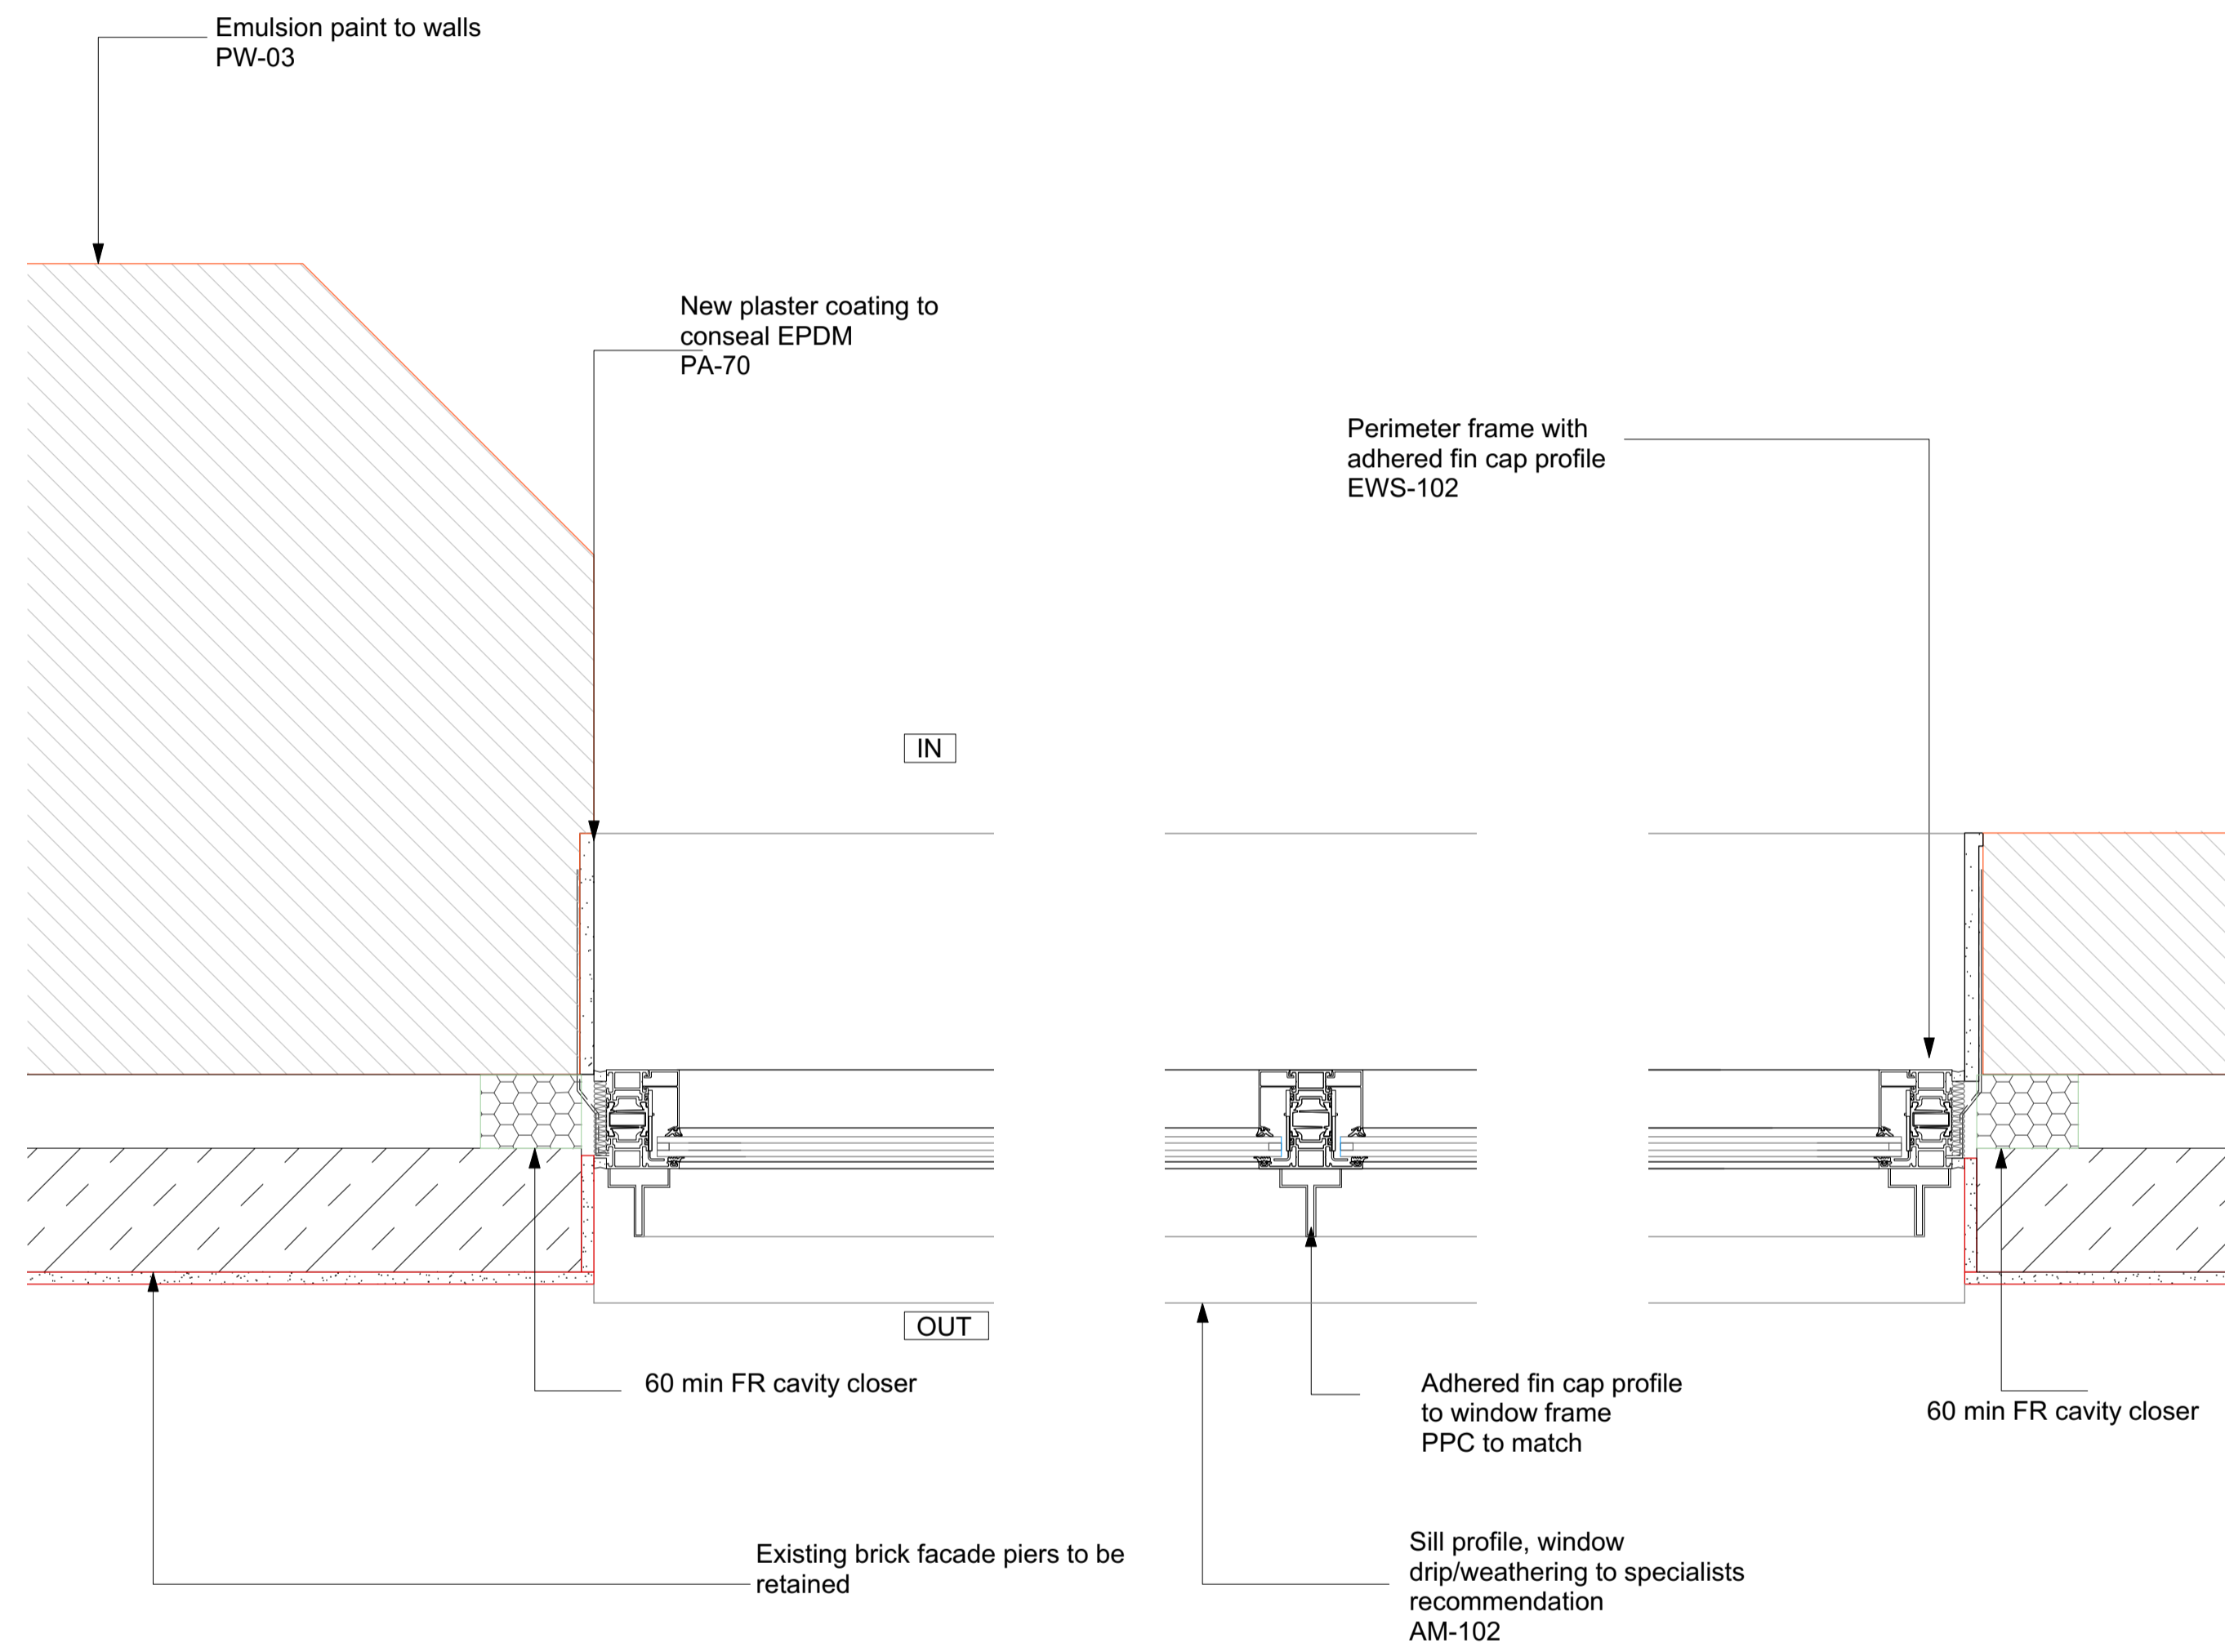

1 Typical West Elevation New FR Window - Detail - Plan

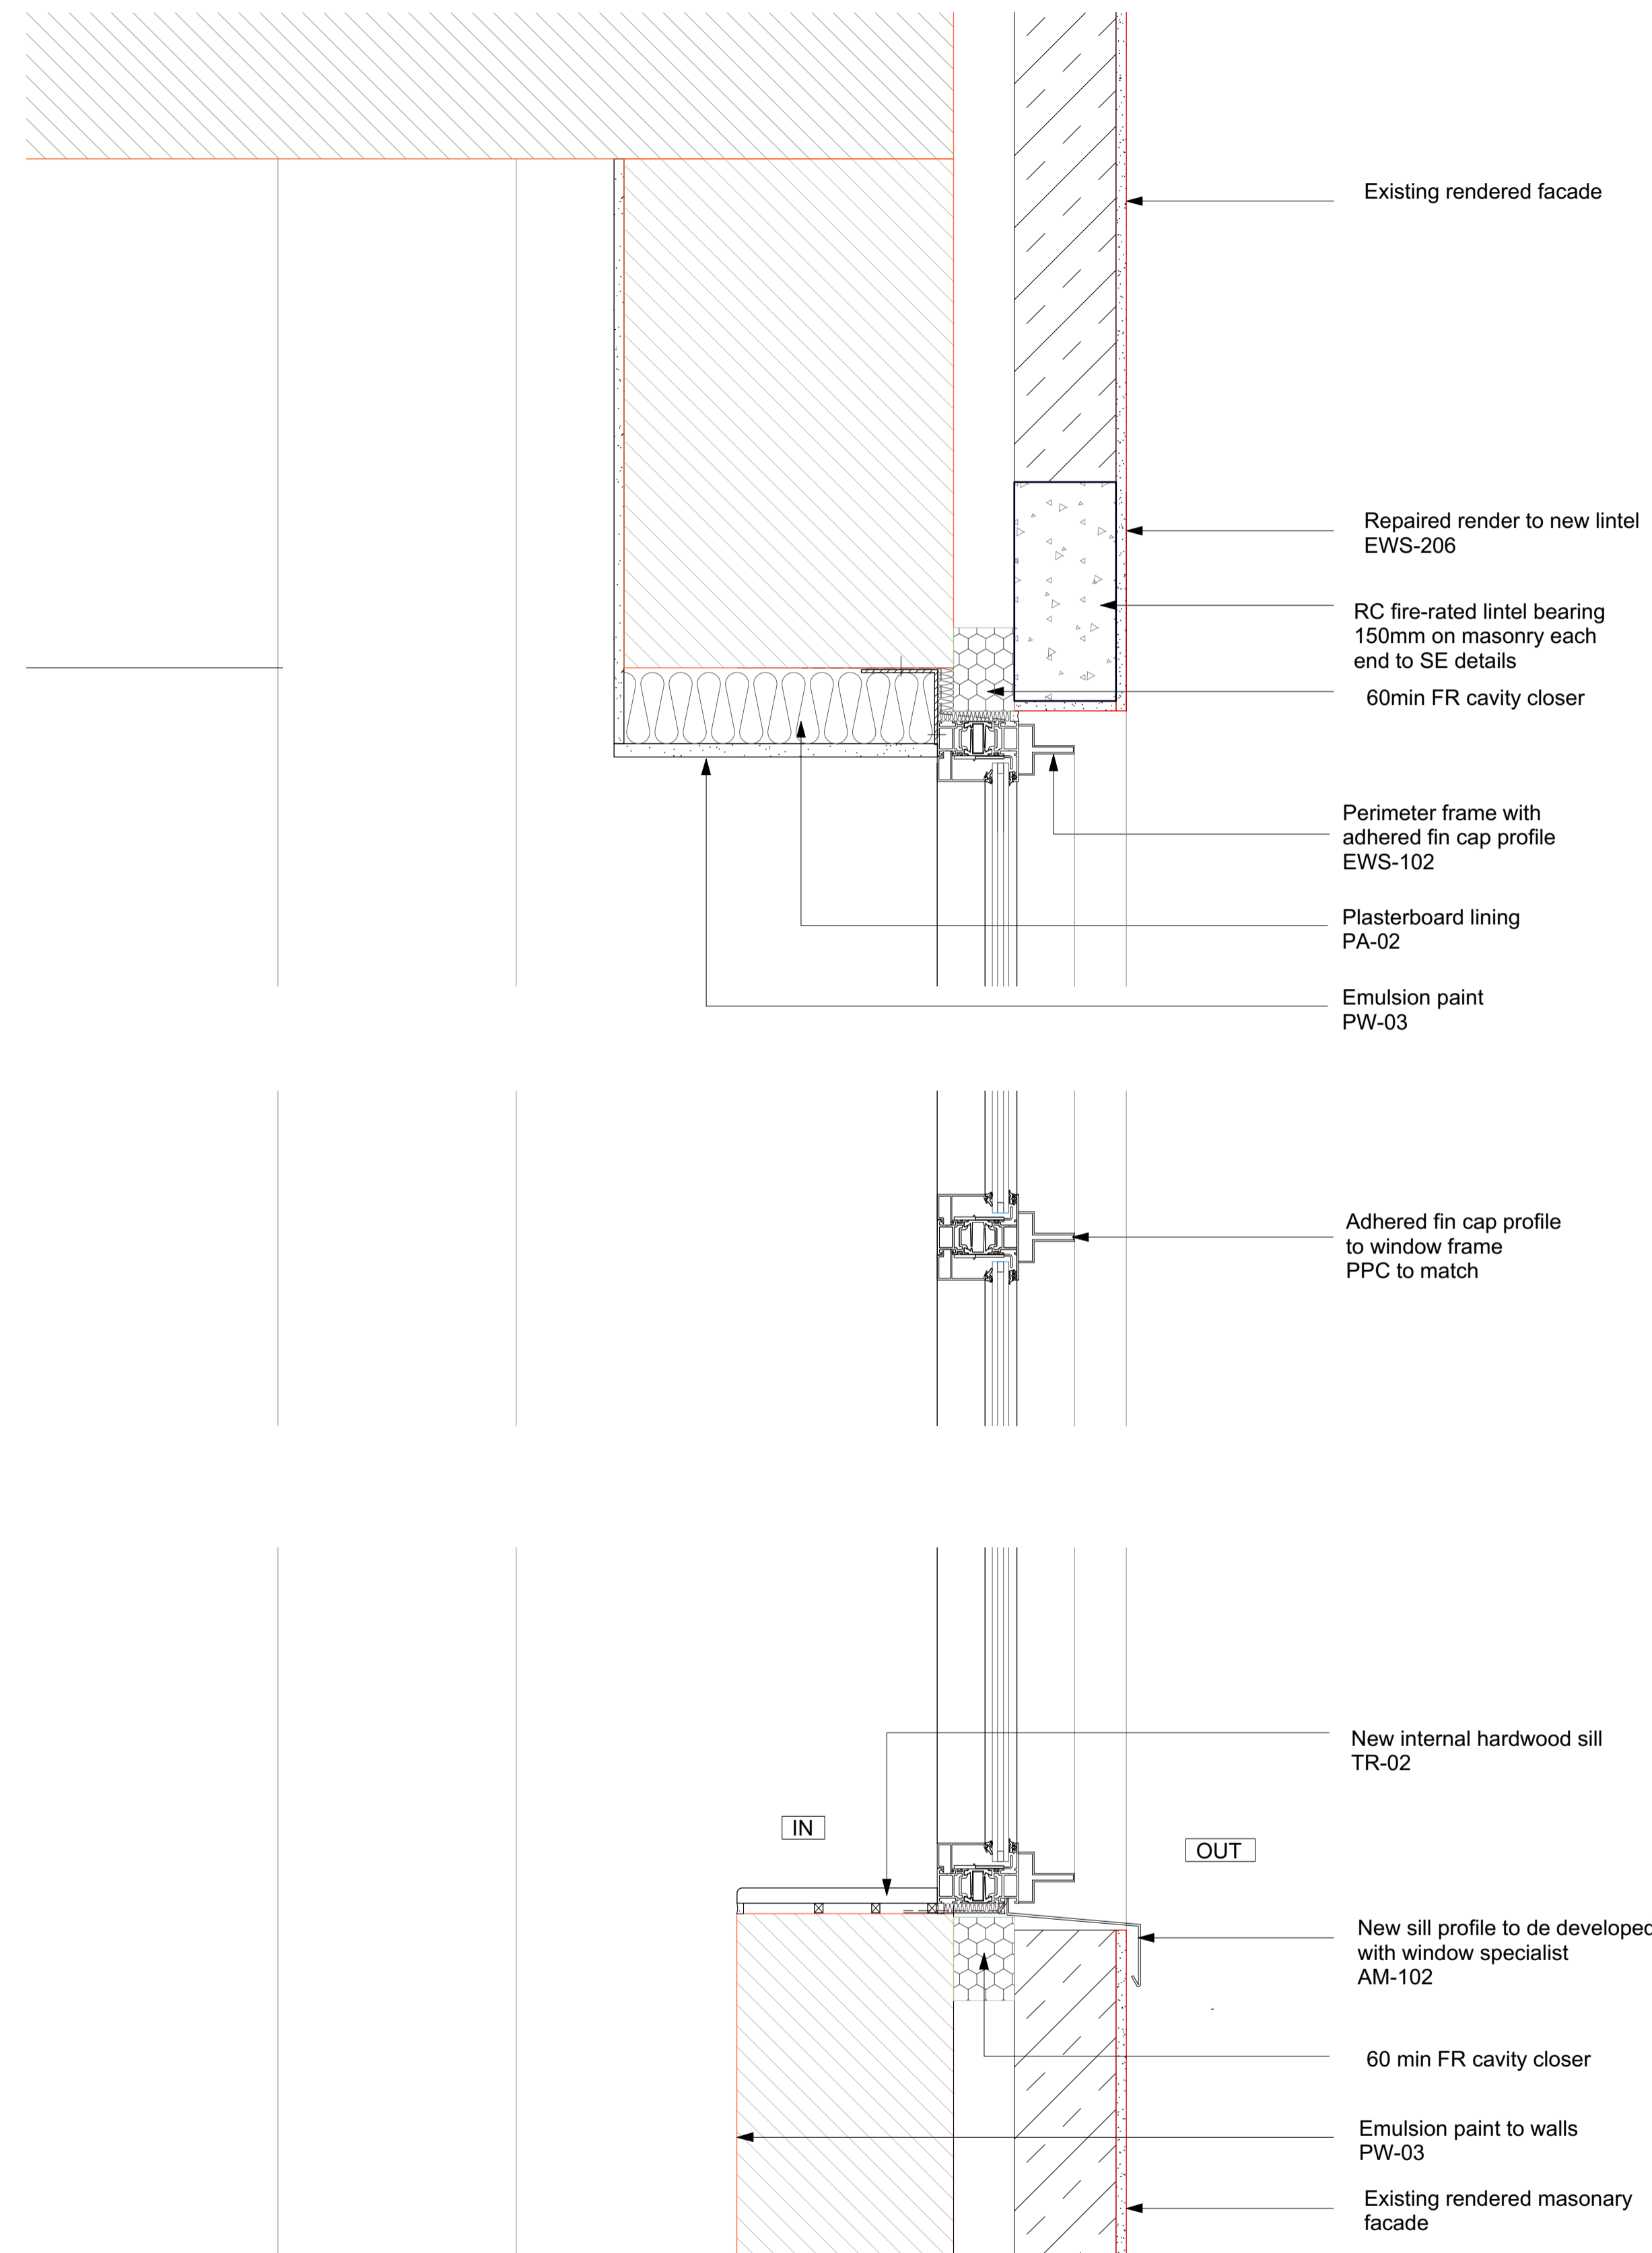

2 Typical West Elevation New FR Window - Detail - Section

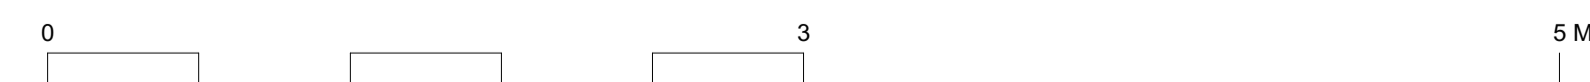

**GENERAL NOTES.**

All dimensions to be checked on site prior to commencement of any works, and/or preparation of any shop drawings.

Sizes of and dimensions to any structural elements are indicative only. See structural engineers drawings for actual sizes / dimensions.

Sizes of and dimensions to any service elements are indicative only. See service engineers drawings for actual sizes and dimensions.


This drawing to be read in conjunction with all other Architects drawings, specifications and other Consultants' information.

All proprietary systems shown on this drawing are to be installed strictly in accordance with the Manufacturers/Suppliers recommended details.

Any discrepancies between information shown on this drawing and any other contract information or manufacturers/suppliers recommendations is to be brought to the attention of the Architect


DO NOT SCALE FROM THIS DRAWING.

NOTES.

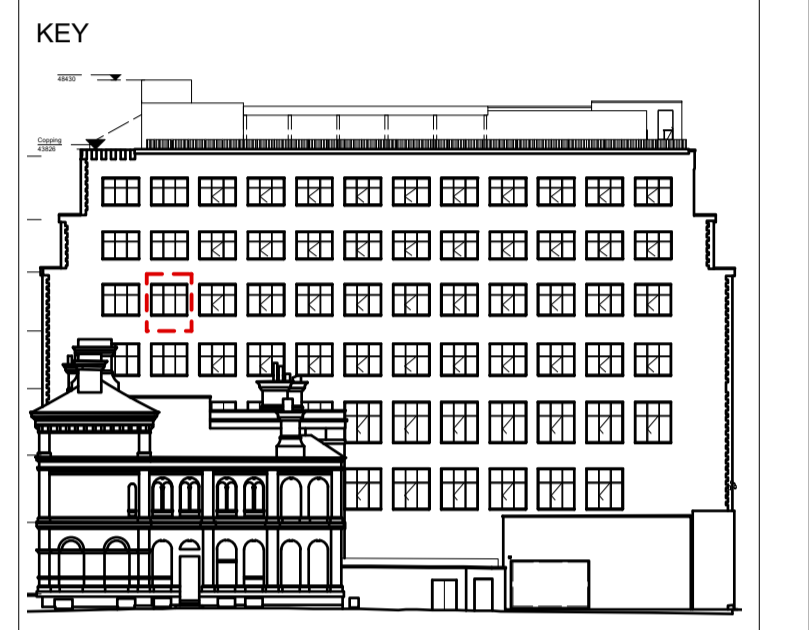


T1	Stage 4 ISSUED FOR TENDER	16/04/21
REVISION		DATE
Buckley Gray Yeoman		
Studio 4.04 The Tea Building 56 Shoreditch High Street London E1 6JJ T: 020 7033 9913		
CLIENT	CLS Prescott LTD	
PROJECT	9 Prescott Street	
DRAWING	External Windows Window Details - Sheet 6	
SCALE	1:5 @ A1	(1:10 @ A3)
DATE	APR. 2021	DRAWN BY MA
DWG No.	1143_ED-106	REVISION T1
DRAWING STATUS	STAGE 4	


Information contained on this drawing is the sole copyright of Buckley Gray Yeoman and is not to be reproduced without their permission.

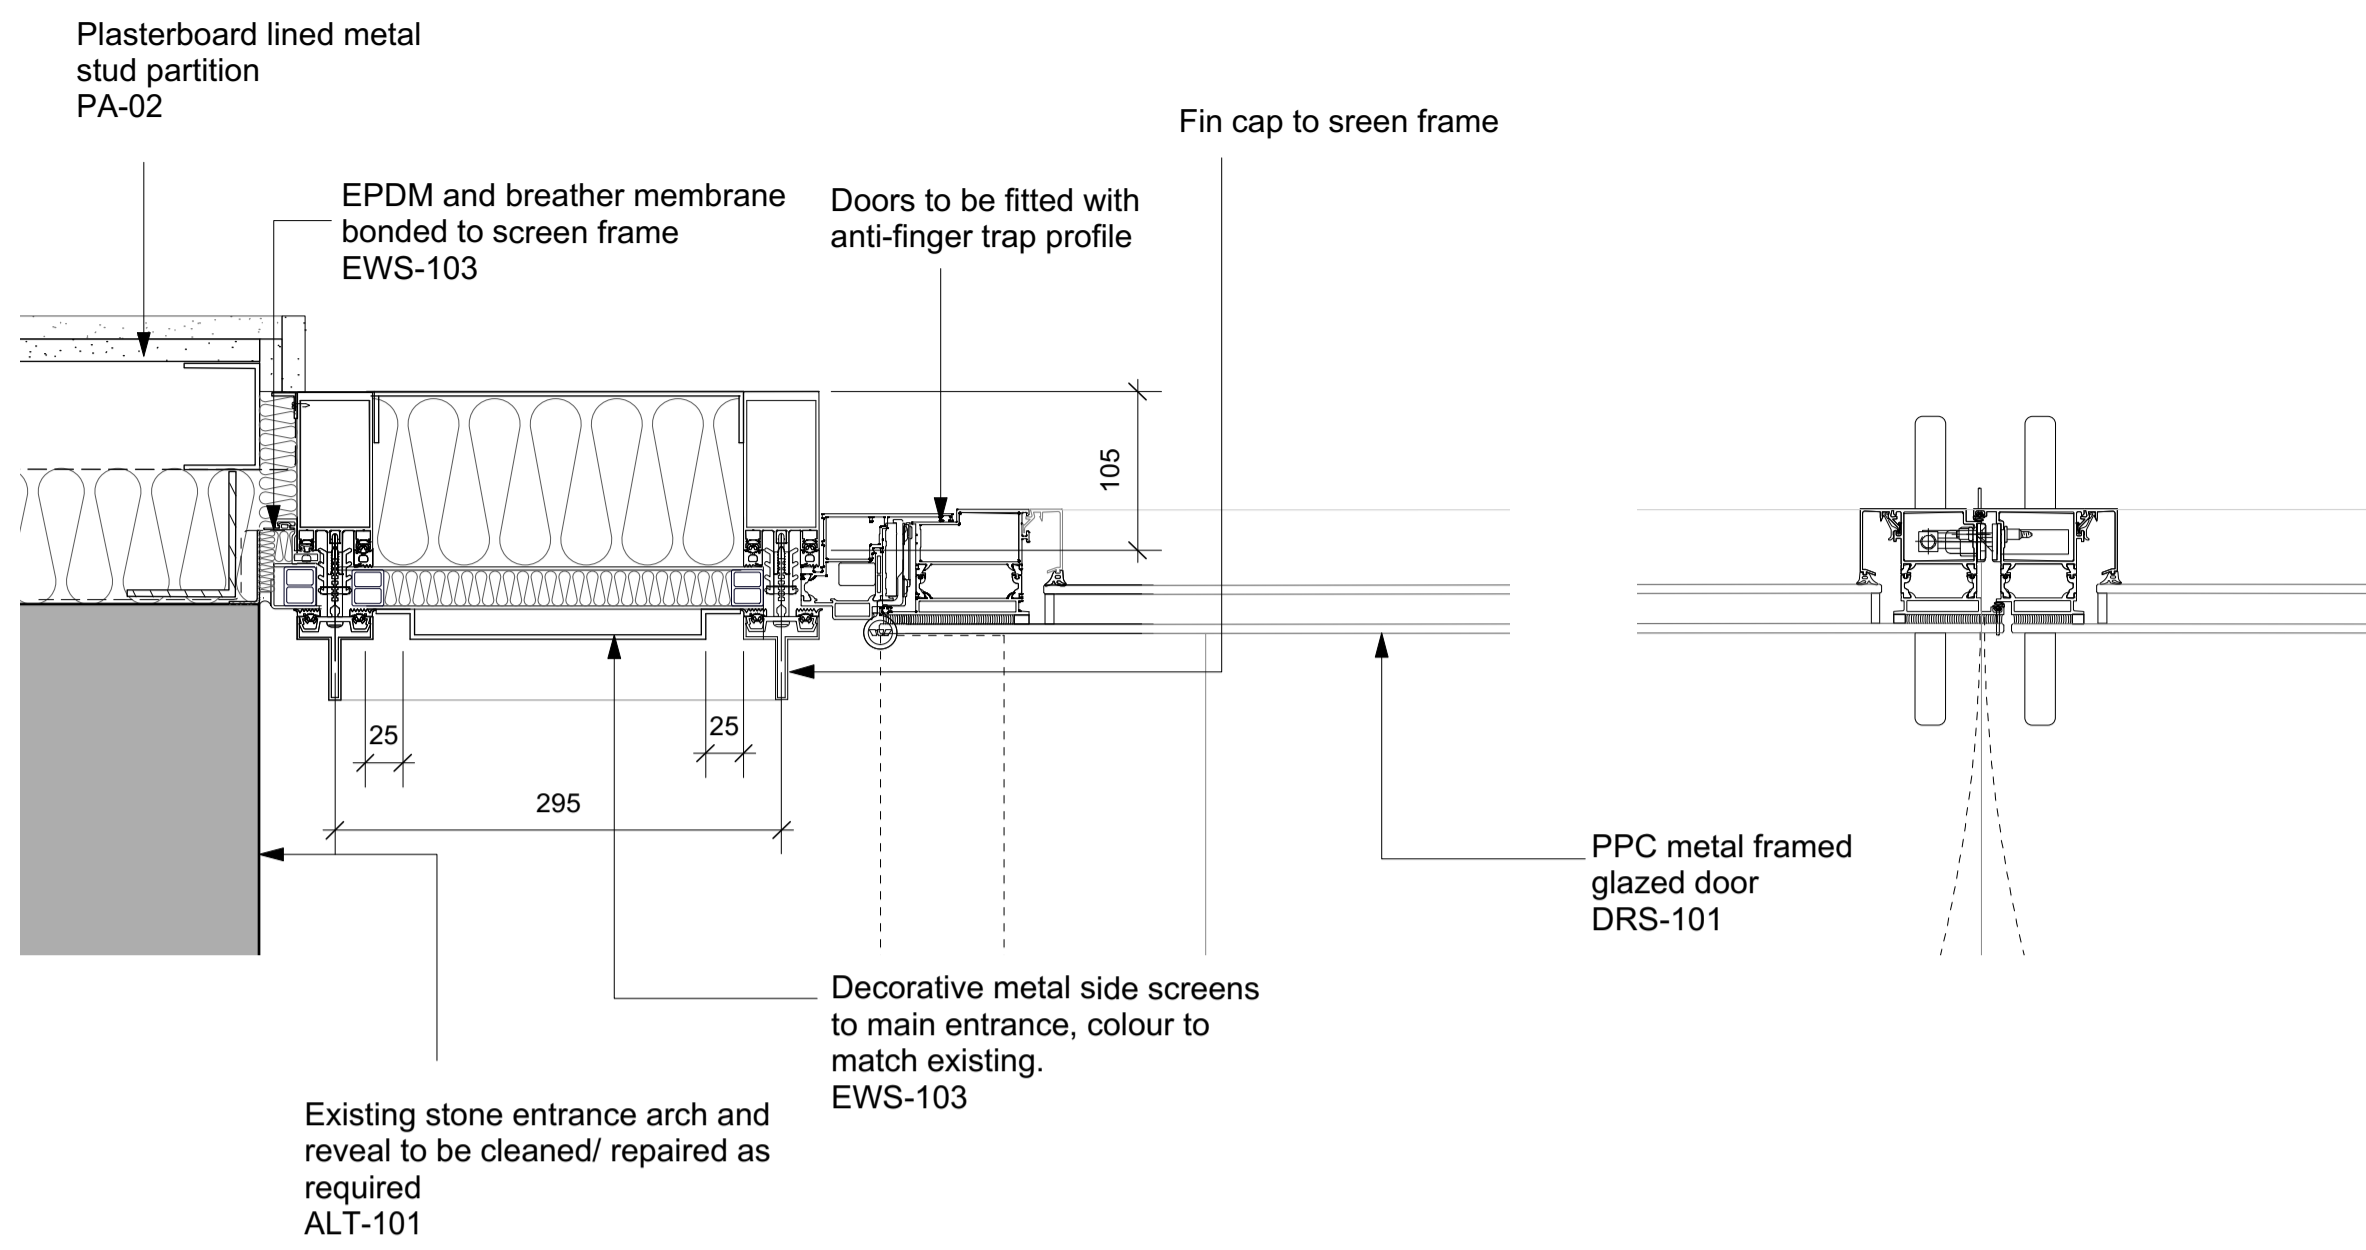


4 Prescott Entrance Screen - Detail - Plan

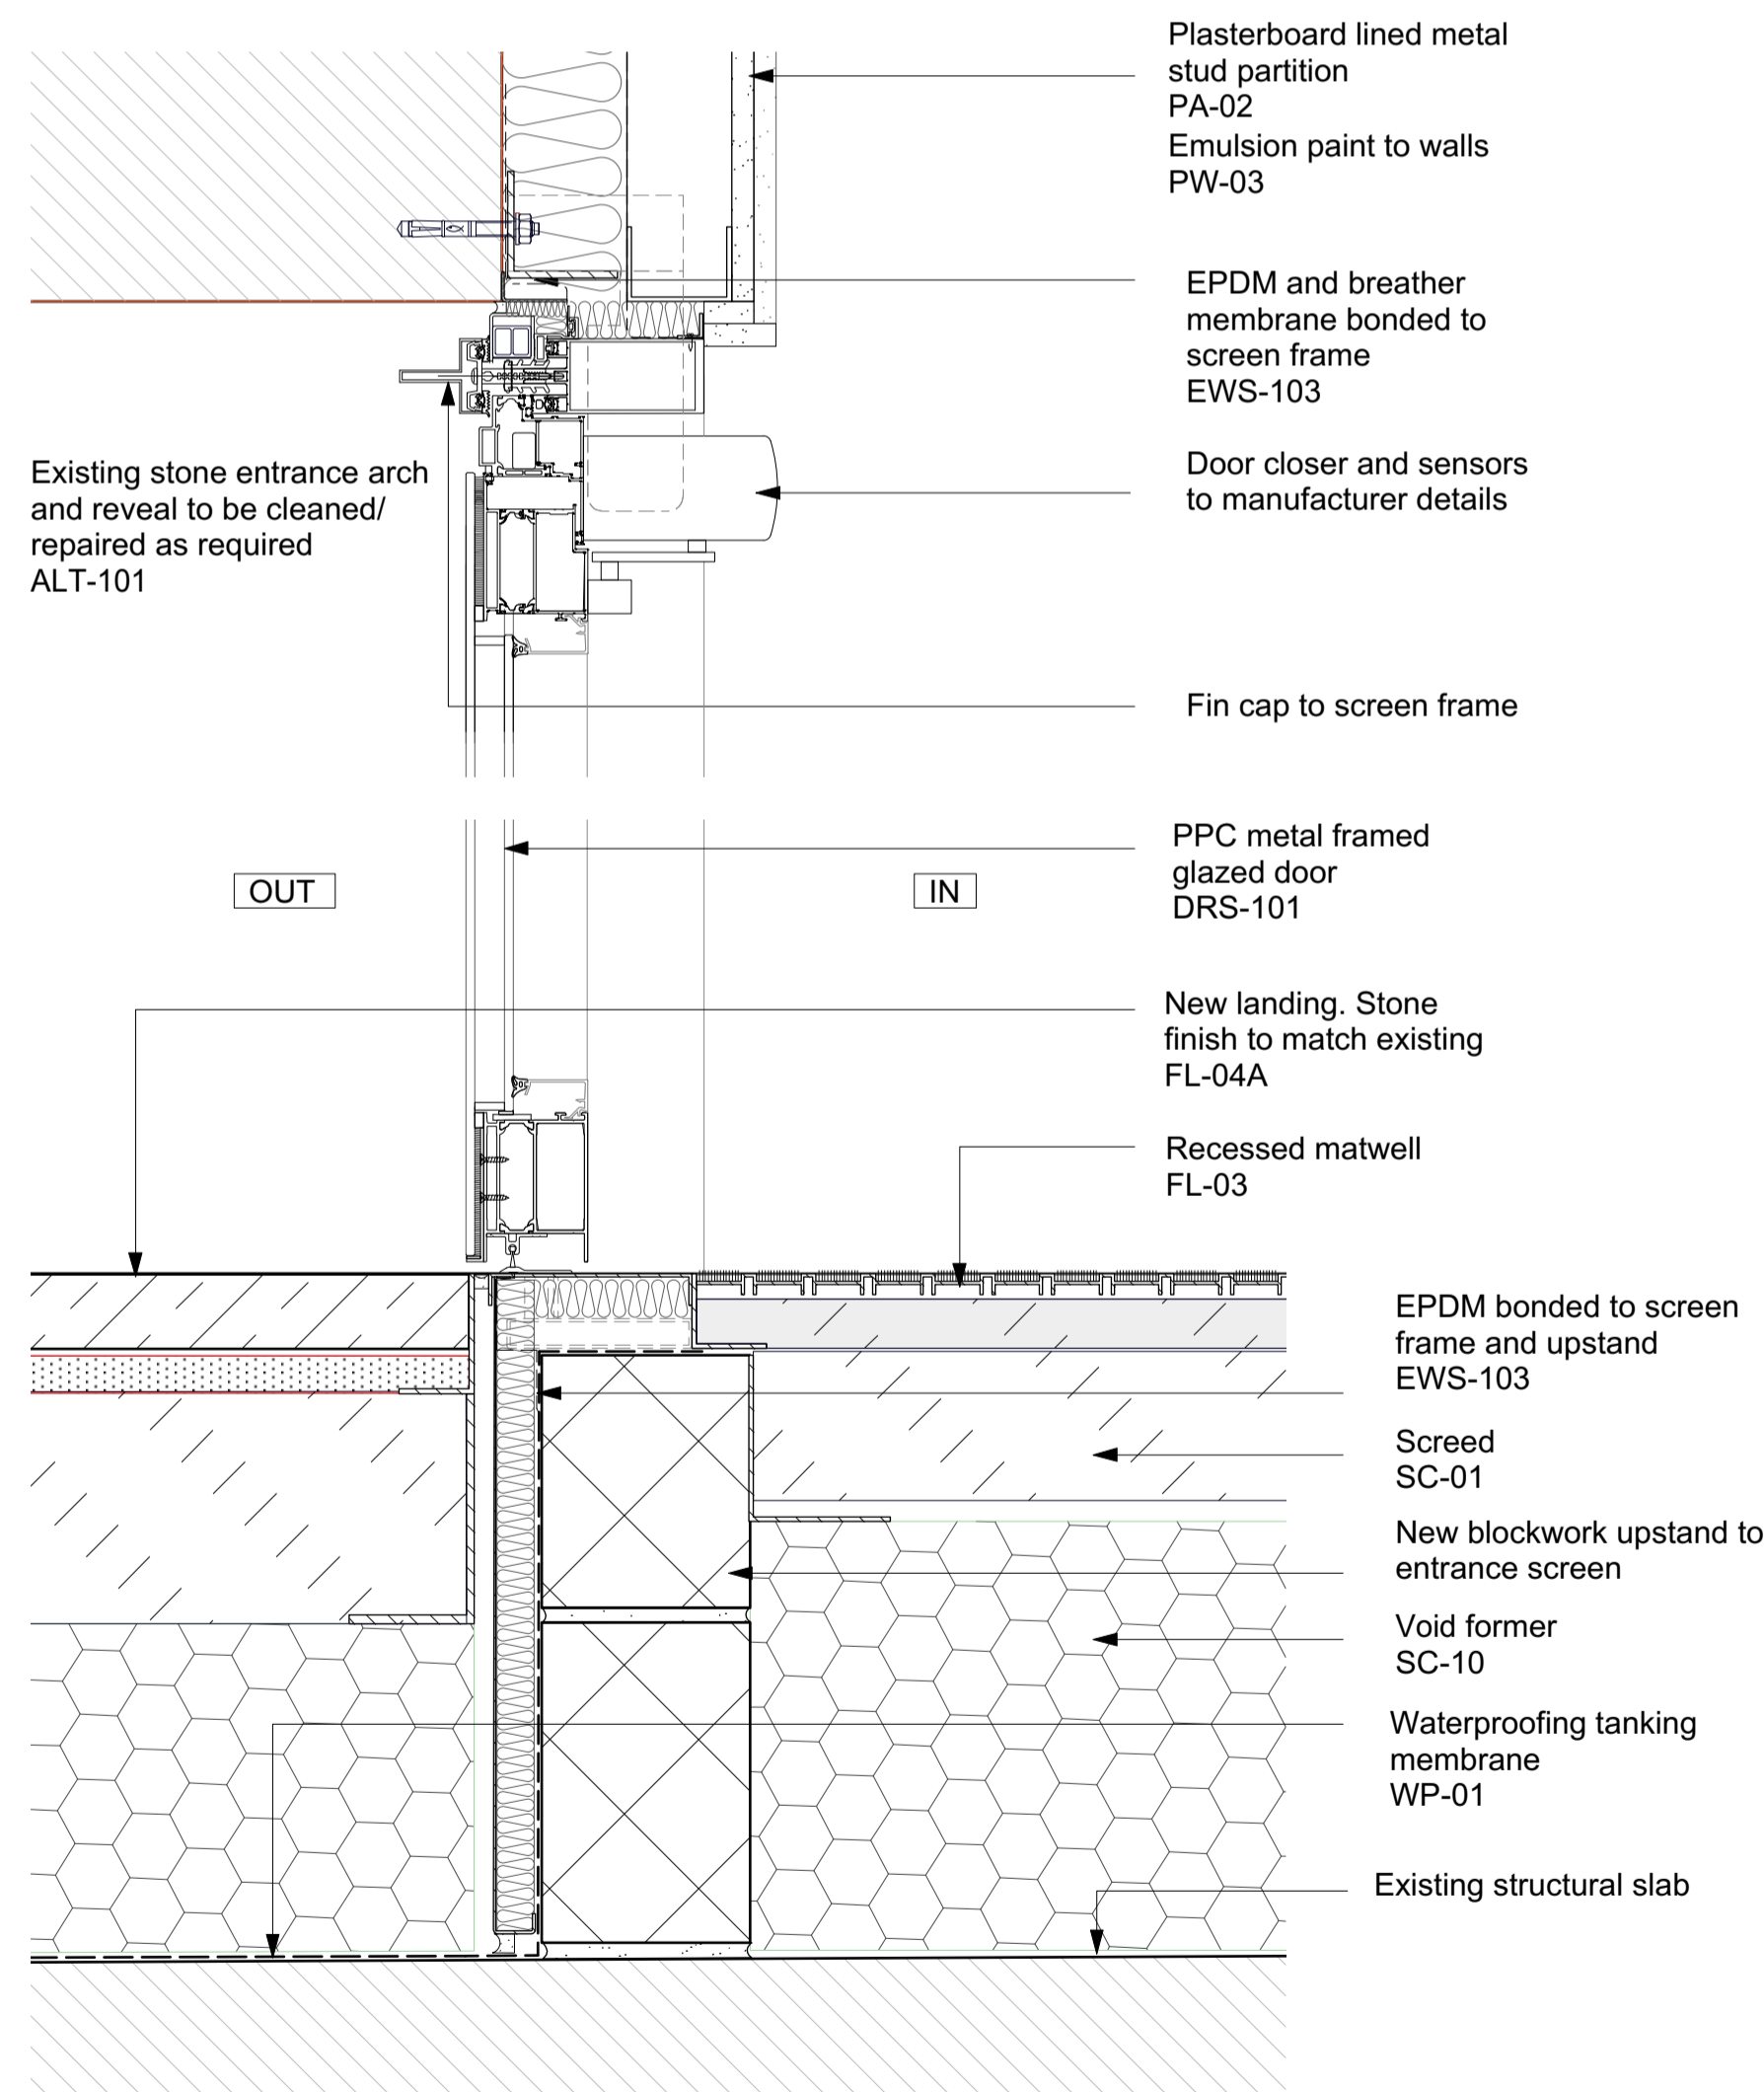

2 Prescott Entrance Screen - Detail - Door Section

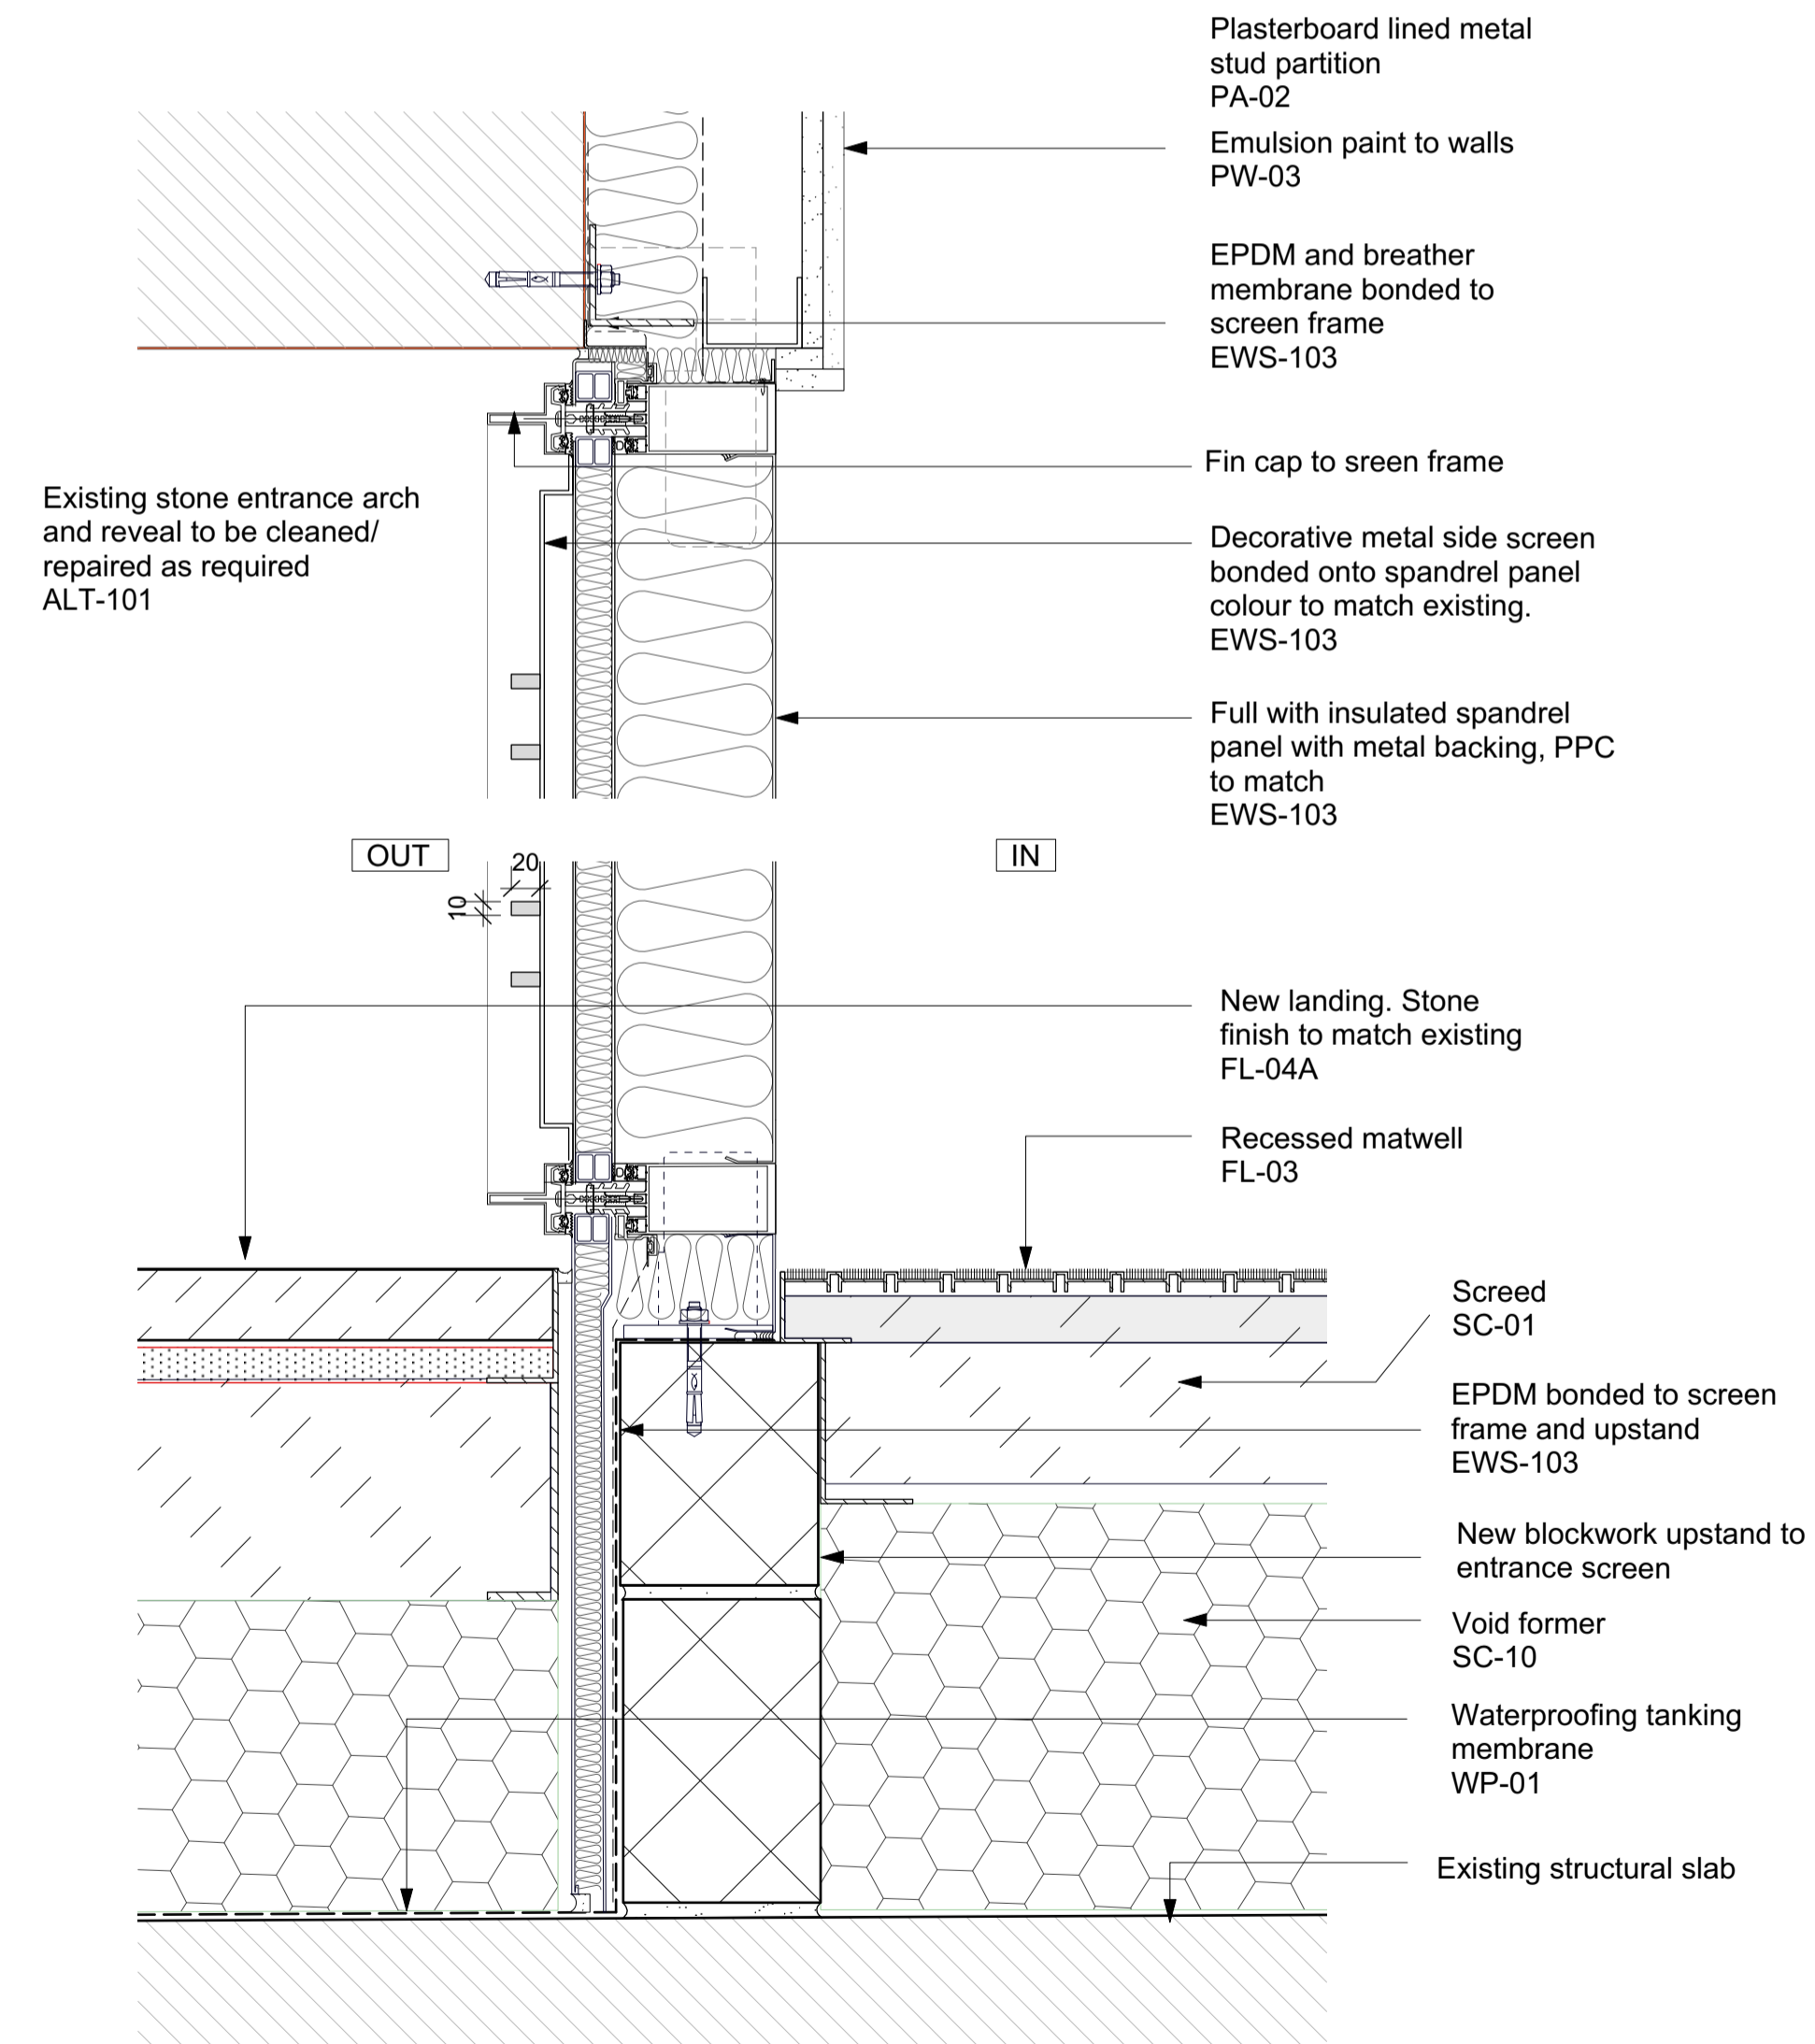

3 Prescott Entrance Screen - Detail - Decorative Screen Section

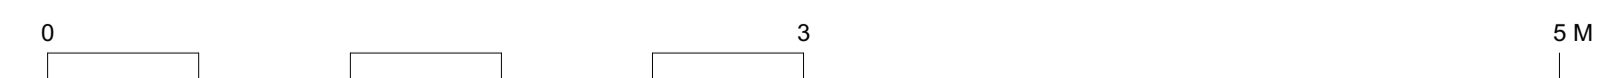

GENERAL NOTES.

All dimensions to be checked on site prior to commencement of any works, and/or preparation of any shop drawings.

Sizes of and dimensions to any structural elements are indicative only. See structural engineers drawings for actual sizes / dimensions.

Sizes of and dimensions to any service elements are indicative only. See service engineers drawings for actual sizes and dimensions.

This drawing to be read in conjunction with all other Architect's drawings, specifications and other Consultants' information.


All proprietary systems shown on this drawing are to be installed strictly in accordance with the Manufacturers/Suppliers recommended details.

Any discrepancies between information shown on this drawing and any other contract information or manufacturers/suppliers recommendations is to be brought to the attention of the Architect

DO NOT SCALE FROM THIS DRAWING.

NOTES.

KEY

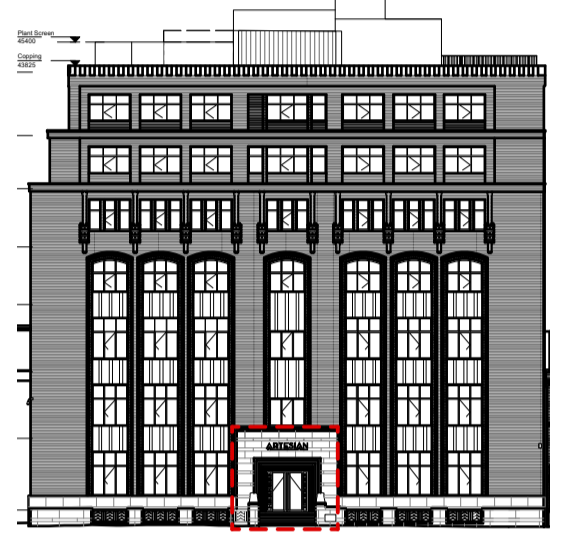

T1 Stage 4 ISSUED FOR TENDER 16/04/21

REVISION DATE

Buckley Gray Yeoman

Studio 4.04 The Tea Building 56 Shoreditch High Street London E1 6JJ T: 020 7033 9913

CLIENT CLS Prescott LTD

PROJECT 9 Prescott Street


DRAWING External Glazing Prescott Screen Details

SCALE 1:5 @ A1 (1:10 @ A3)


DATE APR. 2021 DRAWN BY MA

DWG No. 1143\_ED-107 REVISION T1


DRAWING STATUS STAGE 4

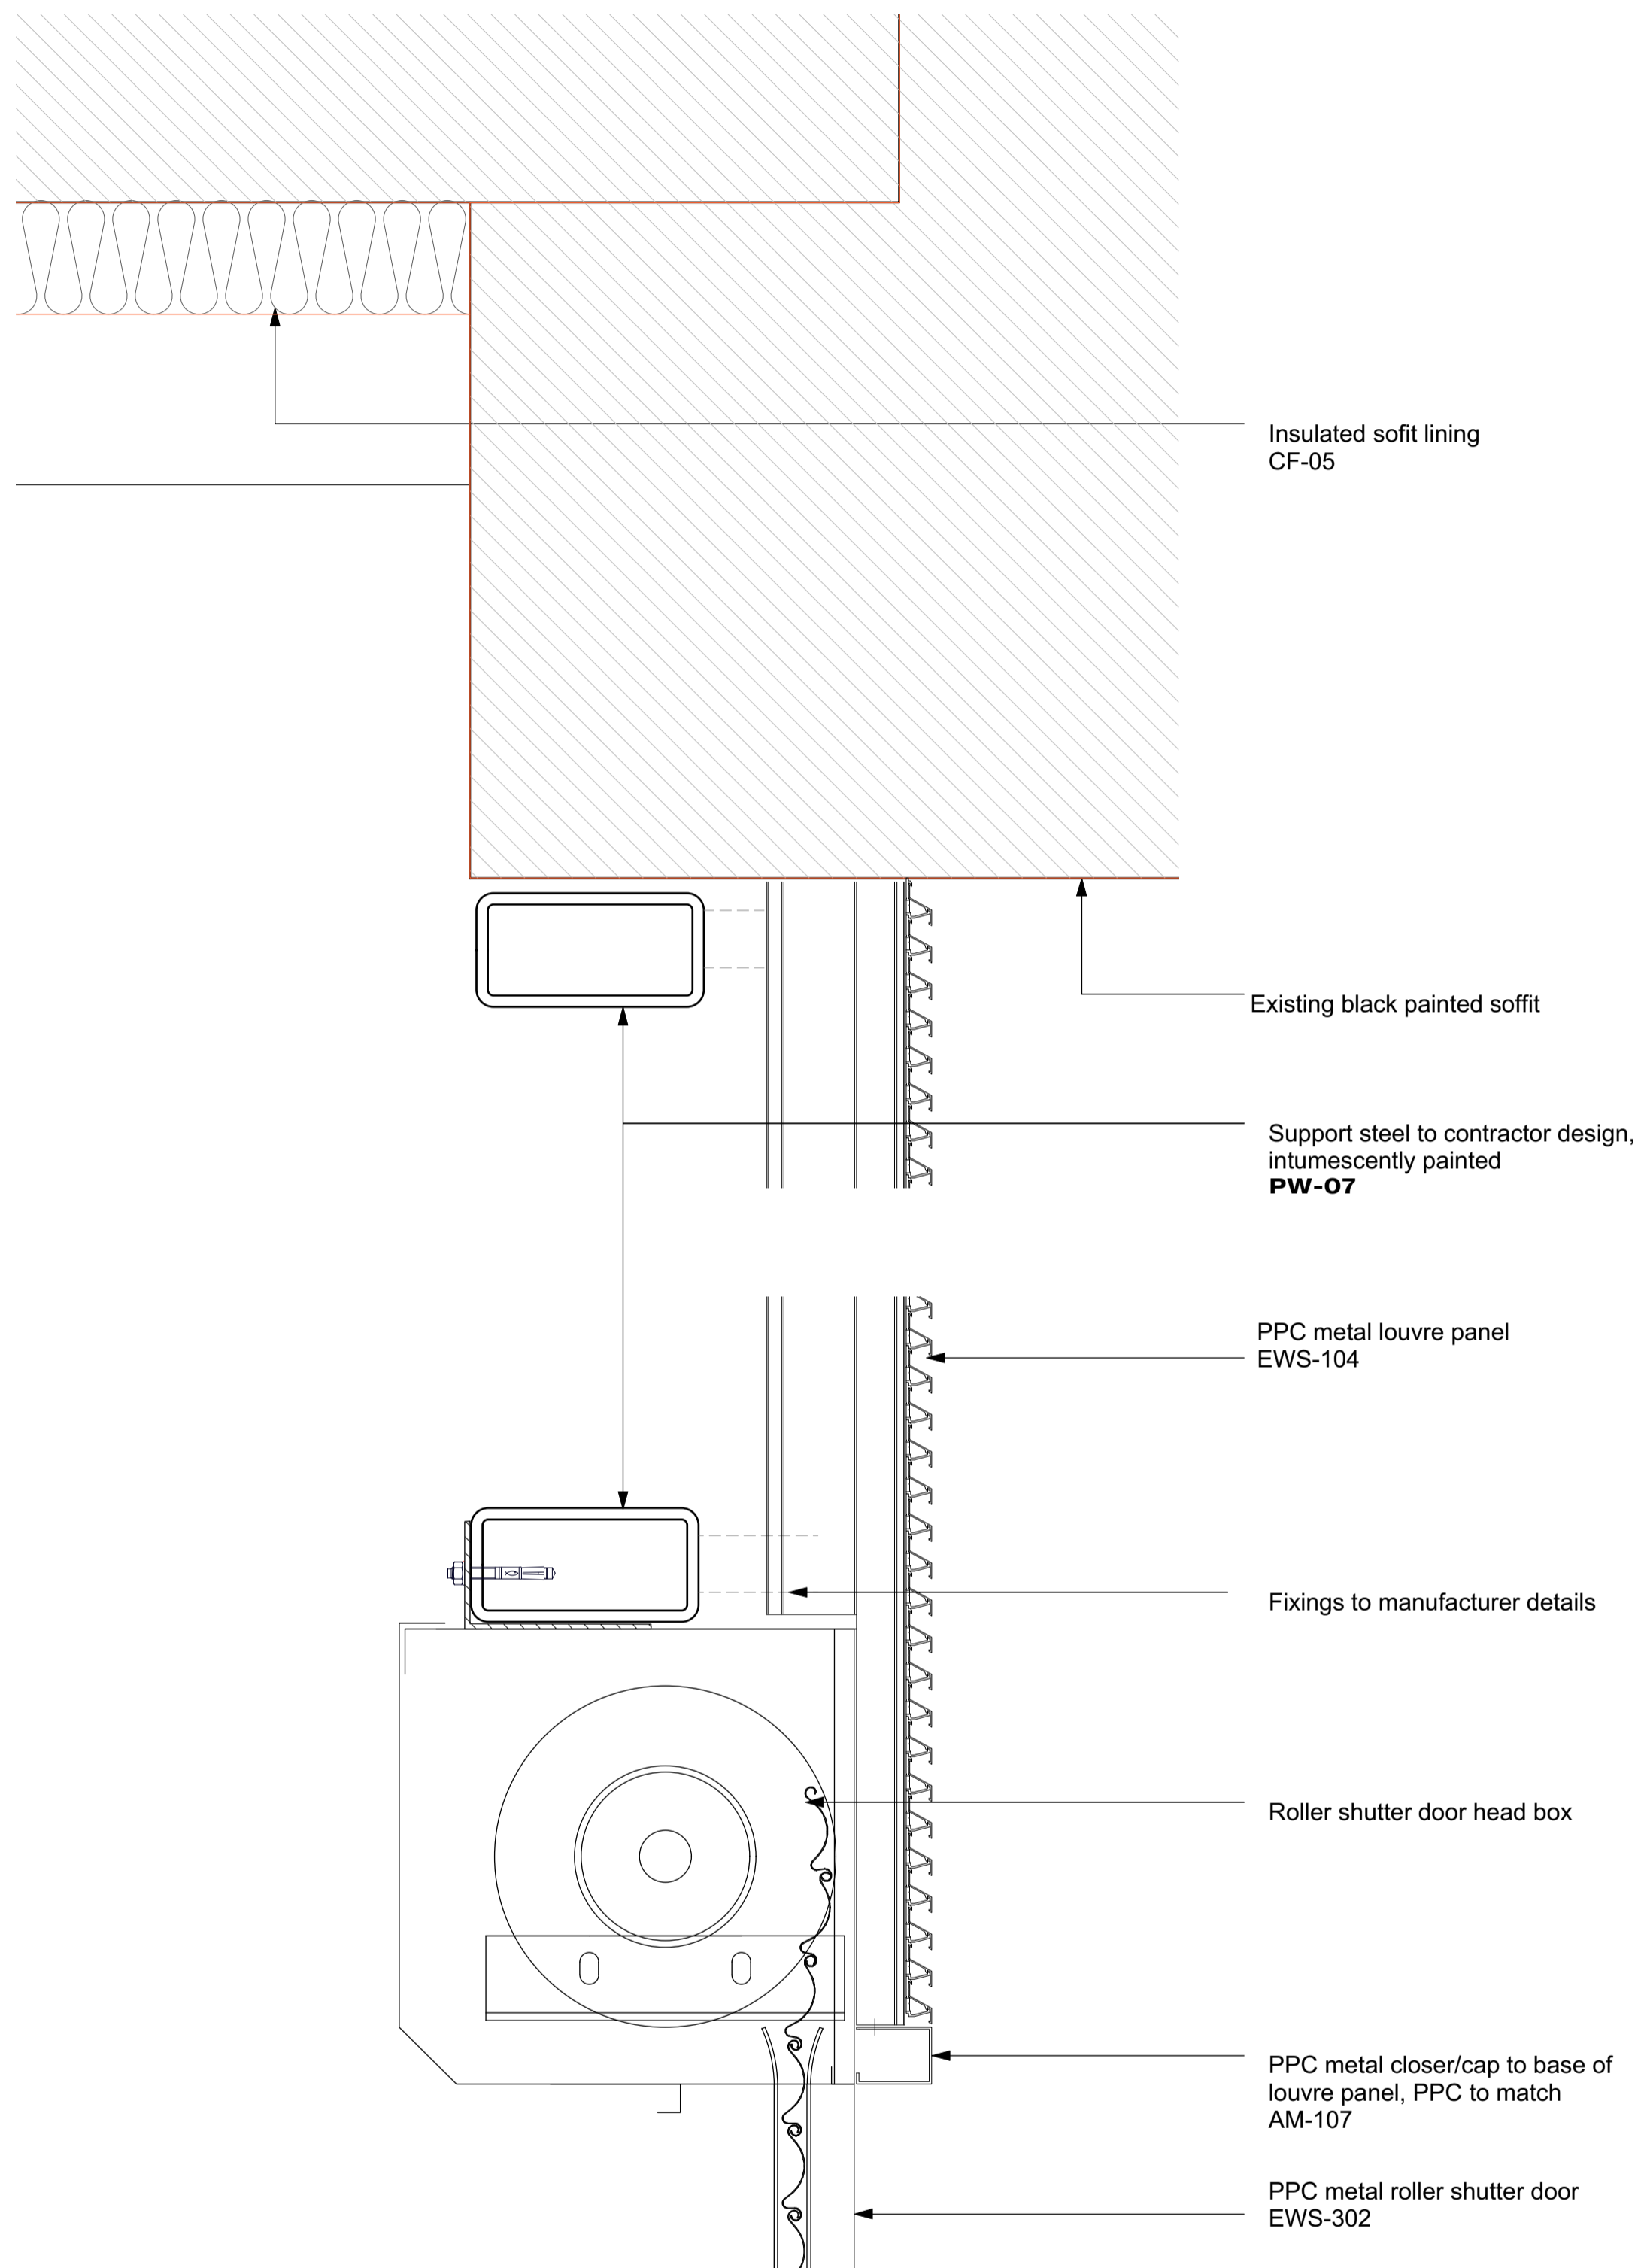

1 Roller Shutter Door - Detail - Section

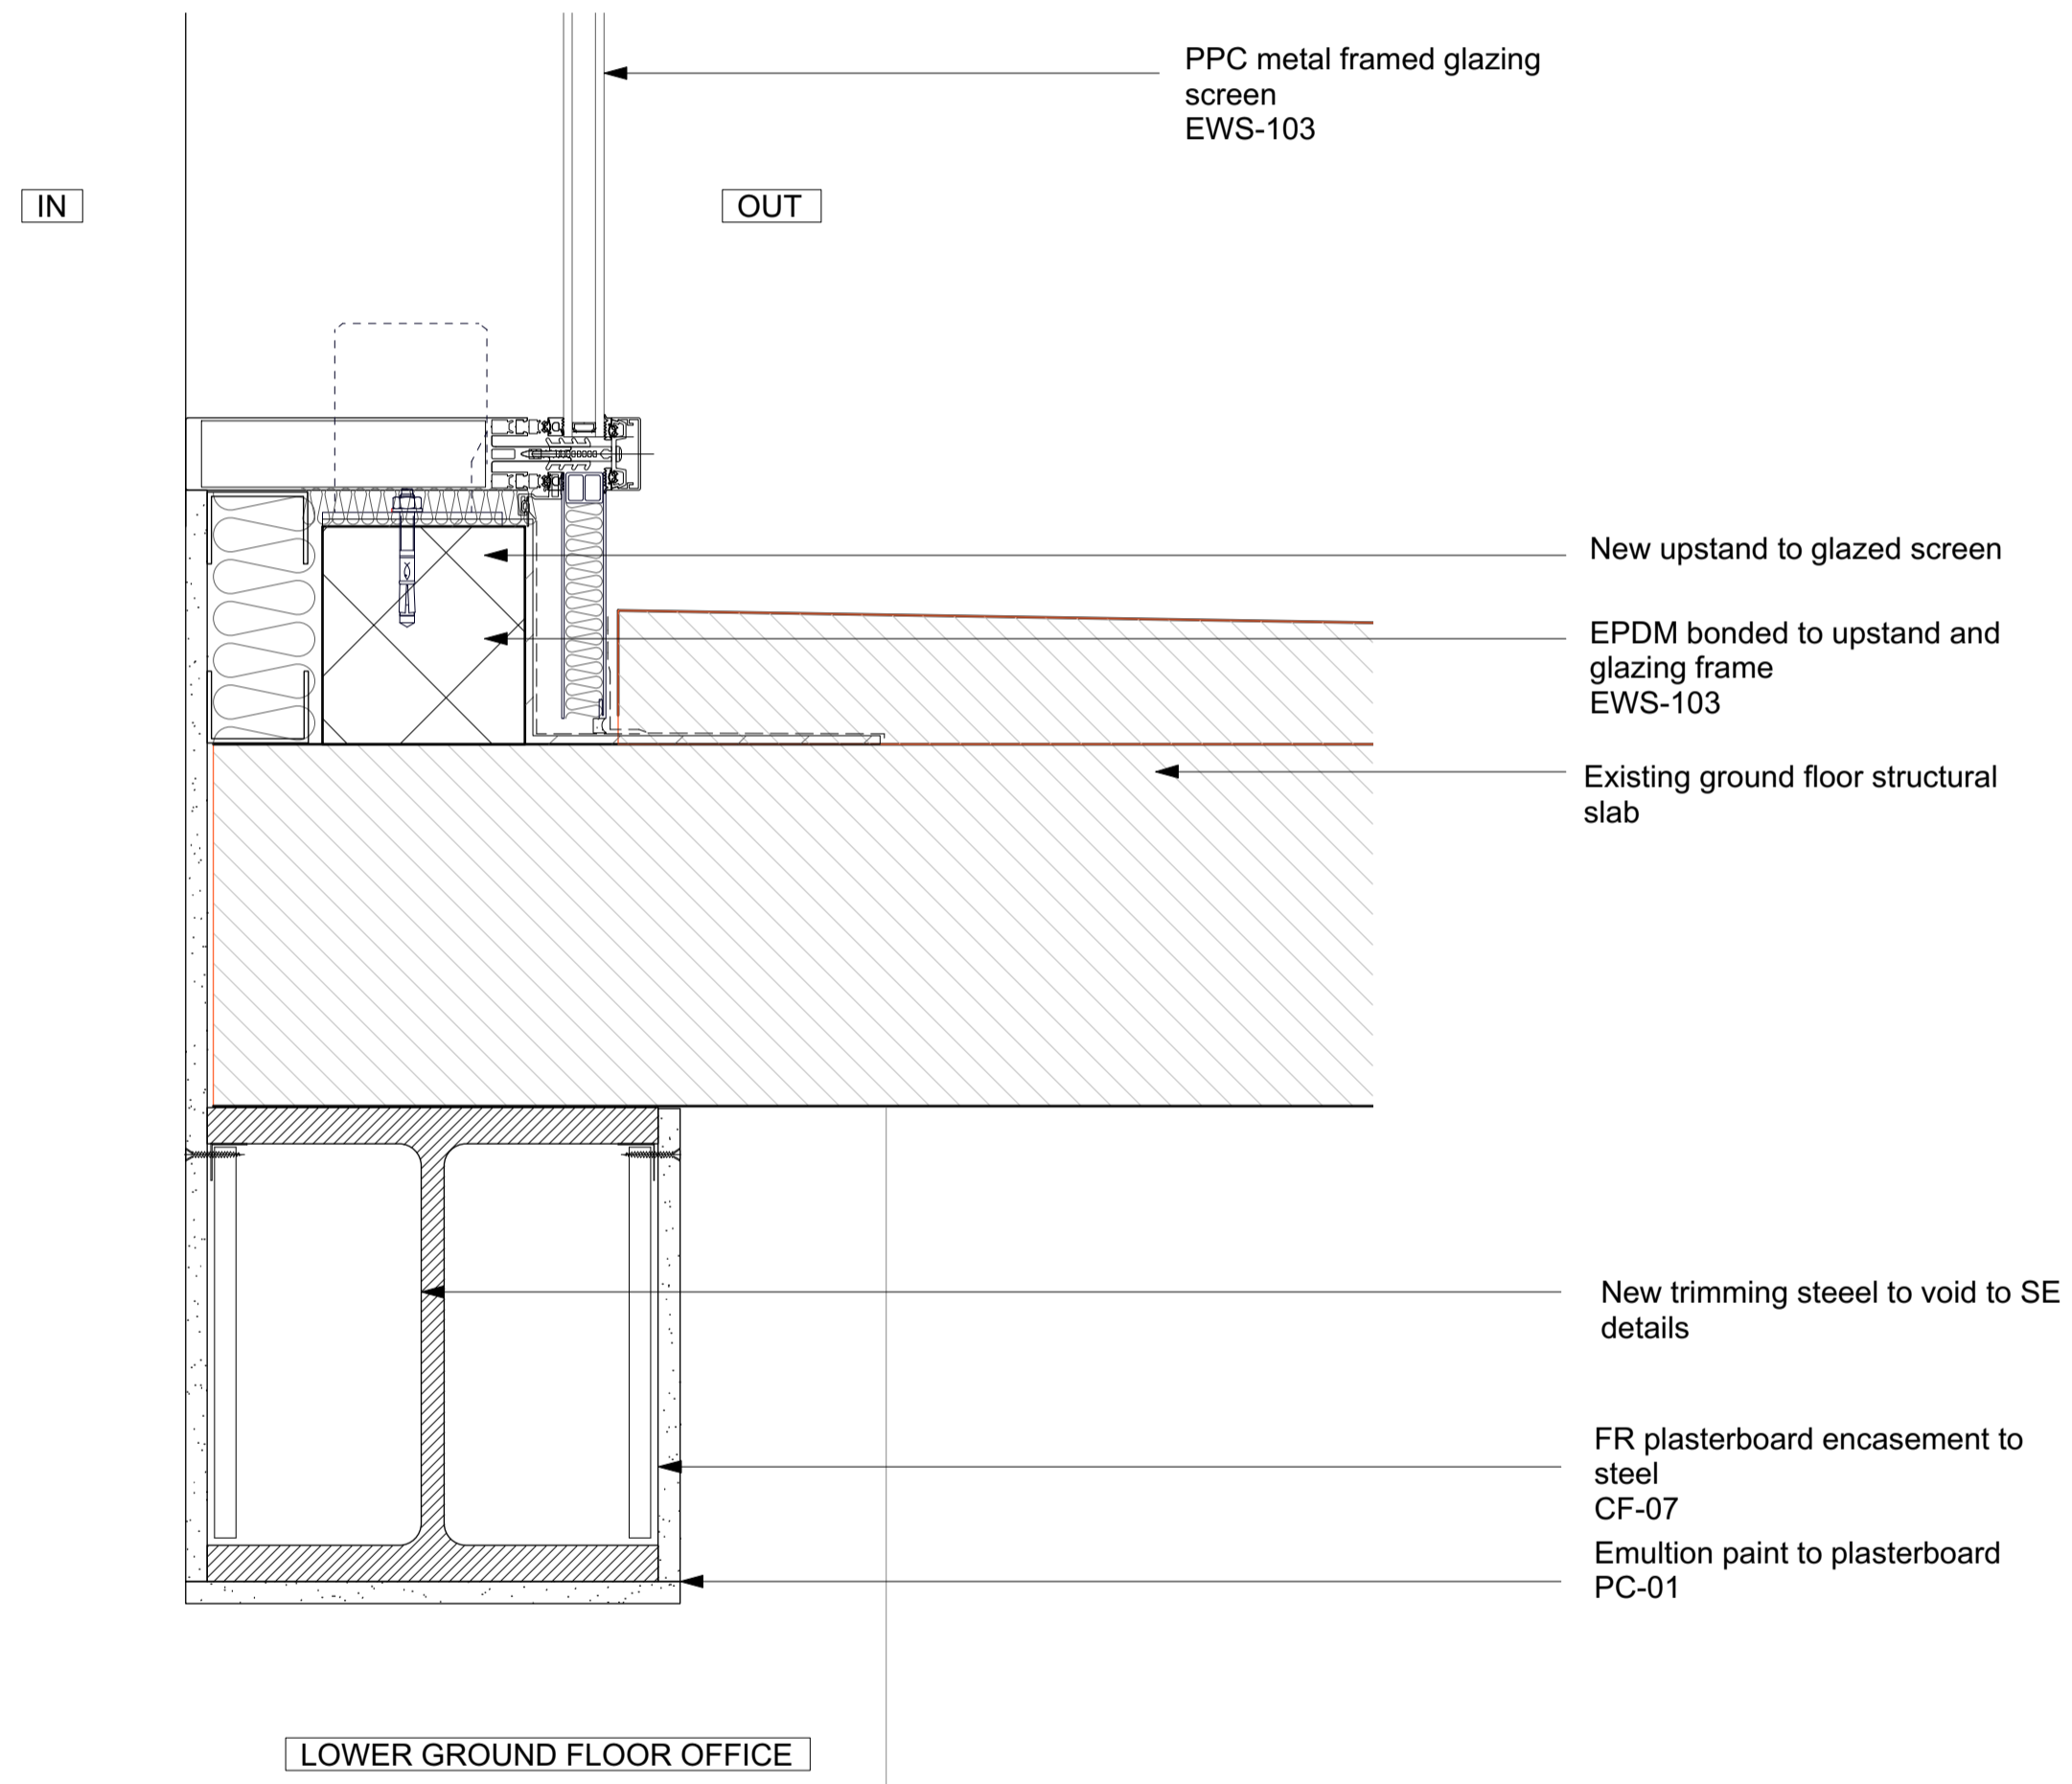

2 Glazed Screen Door - Detail - Section

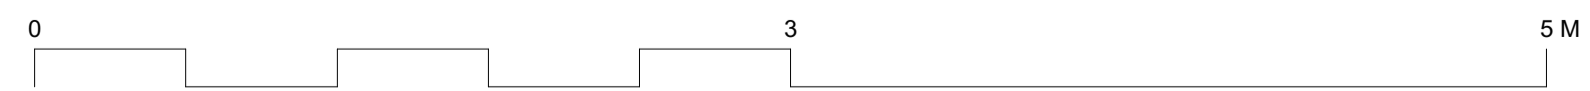

**GENERAL NOTES.**

All dimensions to be checked on site prior to commencement of any works, and/or preparation of any shop drawings.

Sizes of and dimensions to any structural elements are indicative only. See structural engineers drawings for actual sizes / dimensions.

Sizes of and dimensions to any service elements are indicative only. See service engineers drawings for actual sizes and dimensions.


This drawing to be read in conjunction with all other Architect's drawings, specifications and other Consultants' information.

All proprietary systems shown on this drawing are to be installed strictly in accordance with the Manufacturers/Suppliers recommended details.

Any discrepancies between information shown on this drawing and any other contract information or manufacturers/suppliers recommendations is to be brought to the attention of the Architect


DO NOT SCALE FROM THIS DRAWING.

NOTES.

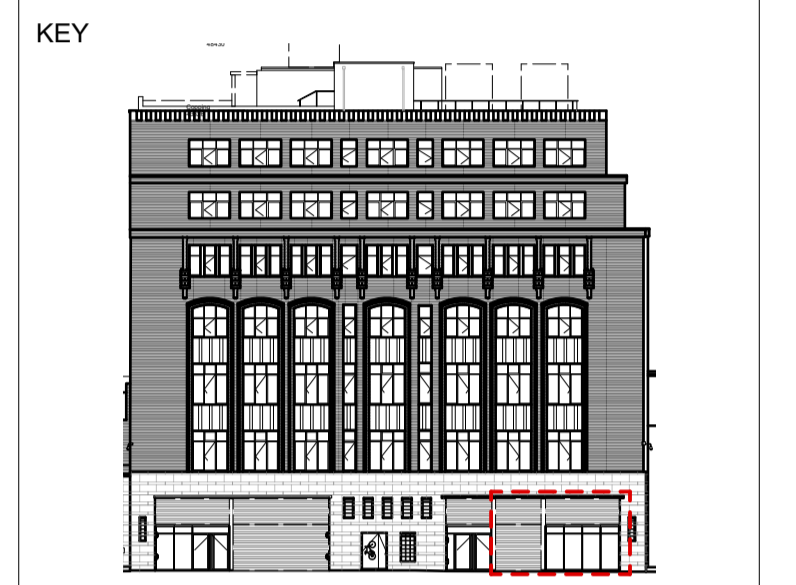


T1	Stage 4 ISSUED FOR TENDER	16/04/21
REVISION		DATE
<b>Buckley Gray Yeoman</b> Studio 4.04 The Tea Building 56 Shoreditch High Street London E1 6JJ T: 020 7033 9913		
CLIENT	CLS Prescott LTD	
PROJECT	9 Prescott Street	
DRAWING	External Glazing Glazed Screen Details 03	
SCALE	1:5 @ A1	(1:10 @ A3)
DATE	APR. 2021	DRAWN BY MA
DWG No.	1143_ED-108	REVISION T1
DRAWING STATUS	STAGE 4	


Information contained on this drawing is the sole copyright of Buckley Gray Yeoman and is not to be reproduced without their permission.

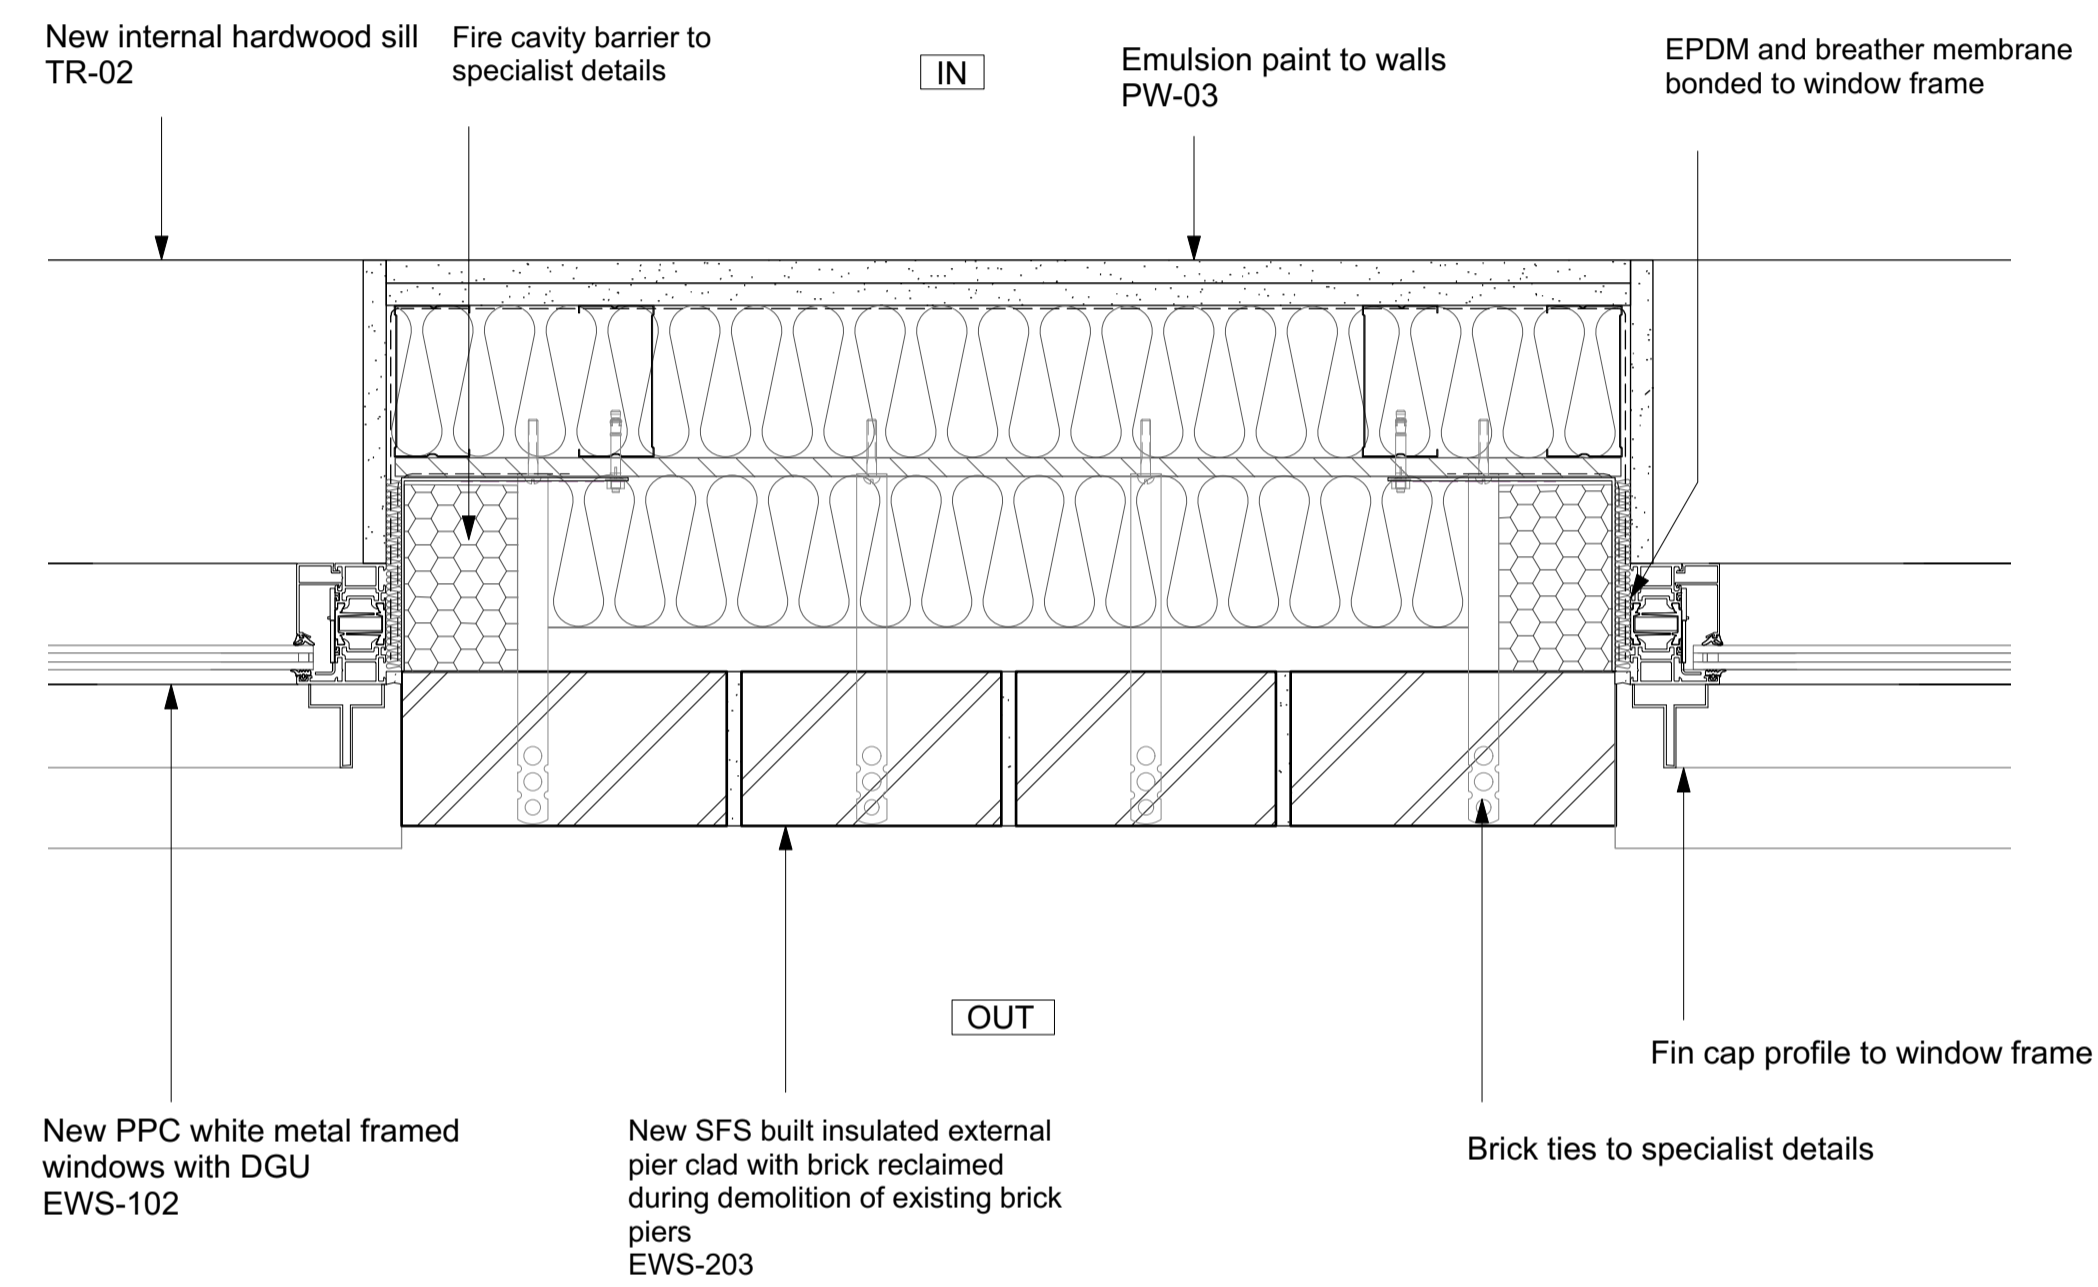

1 New Brick Pier - Detail - Plan

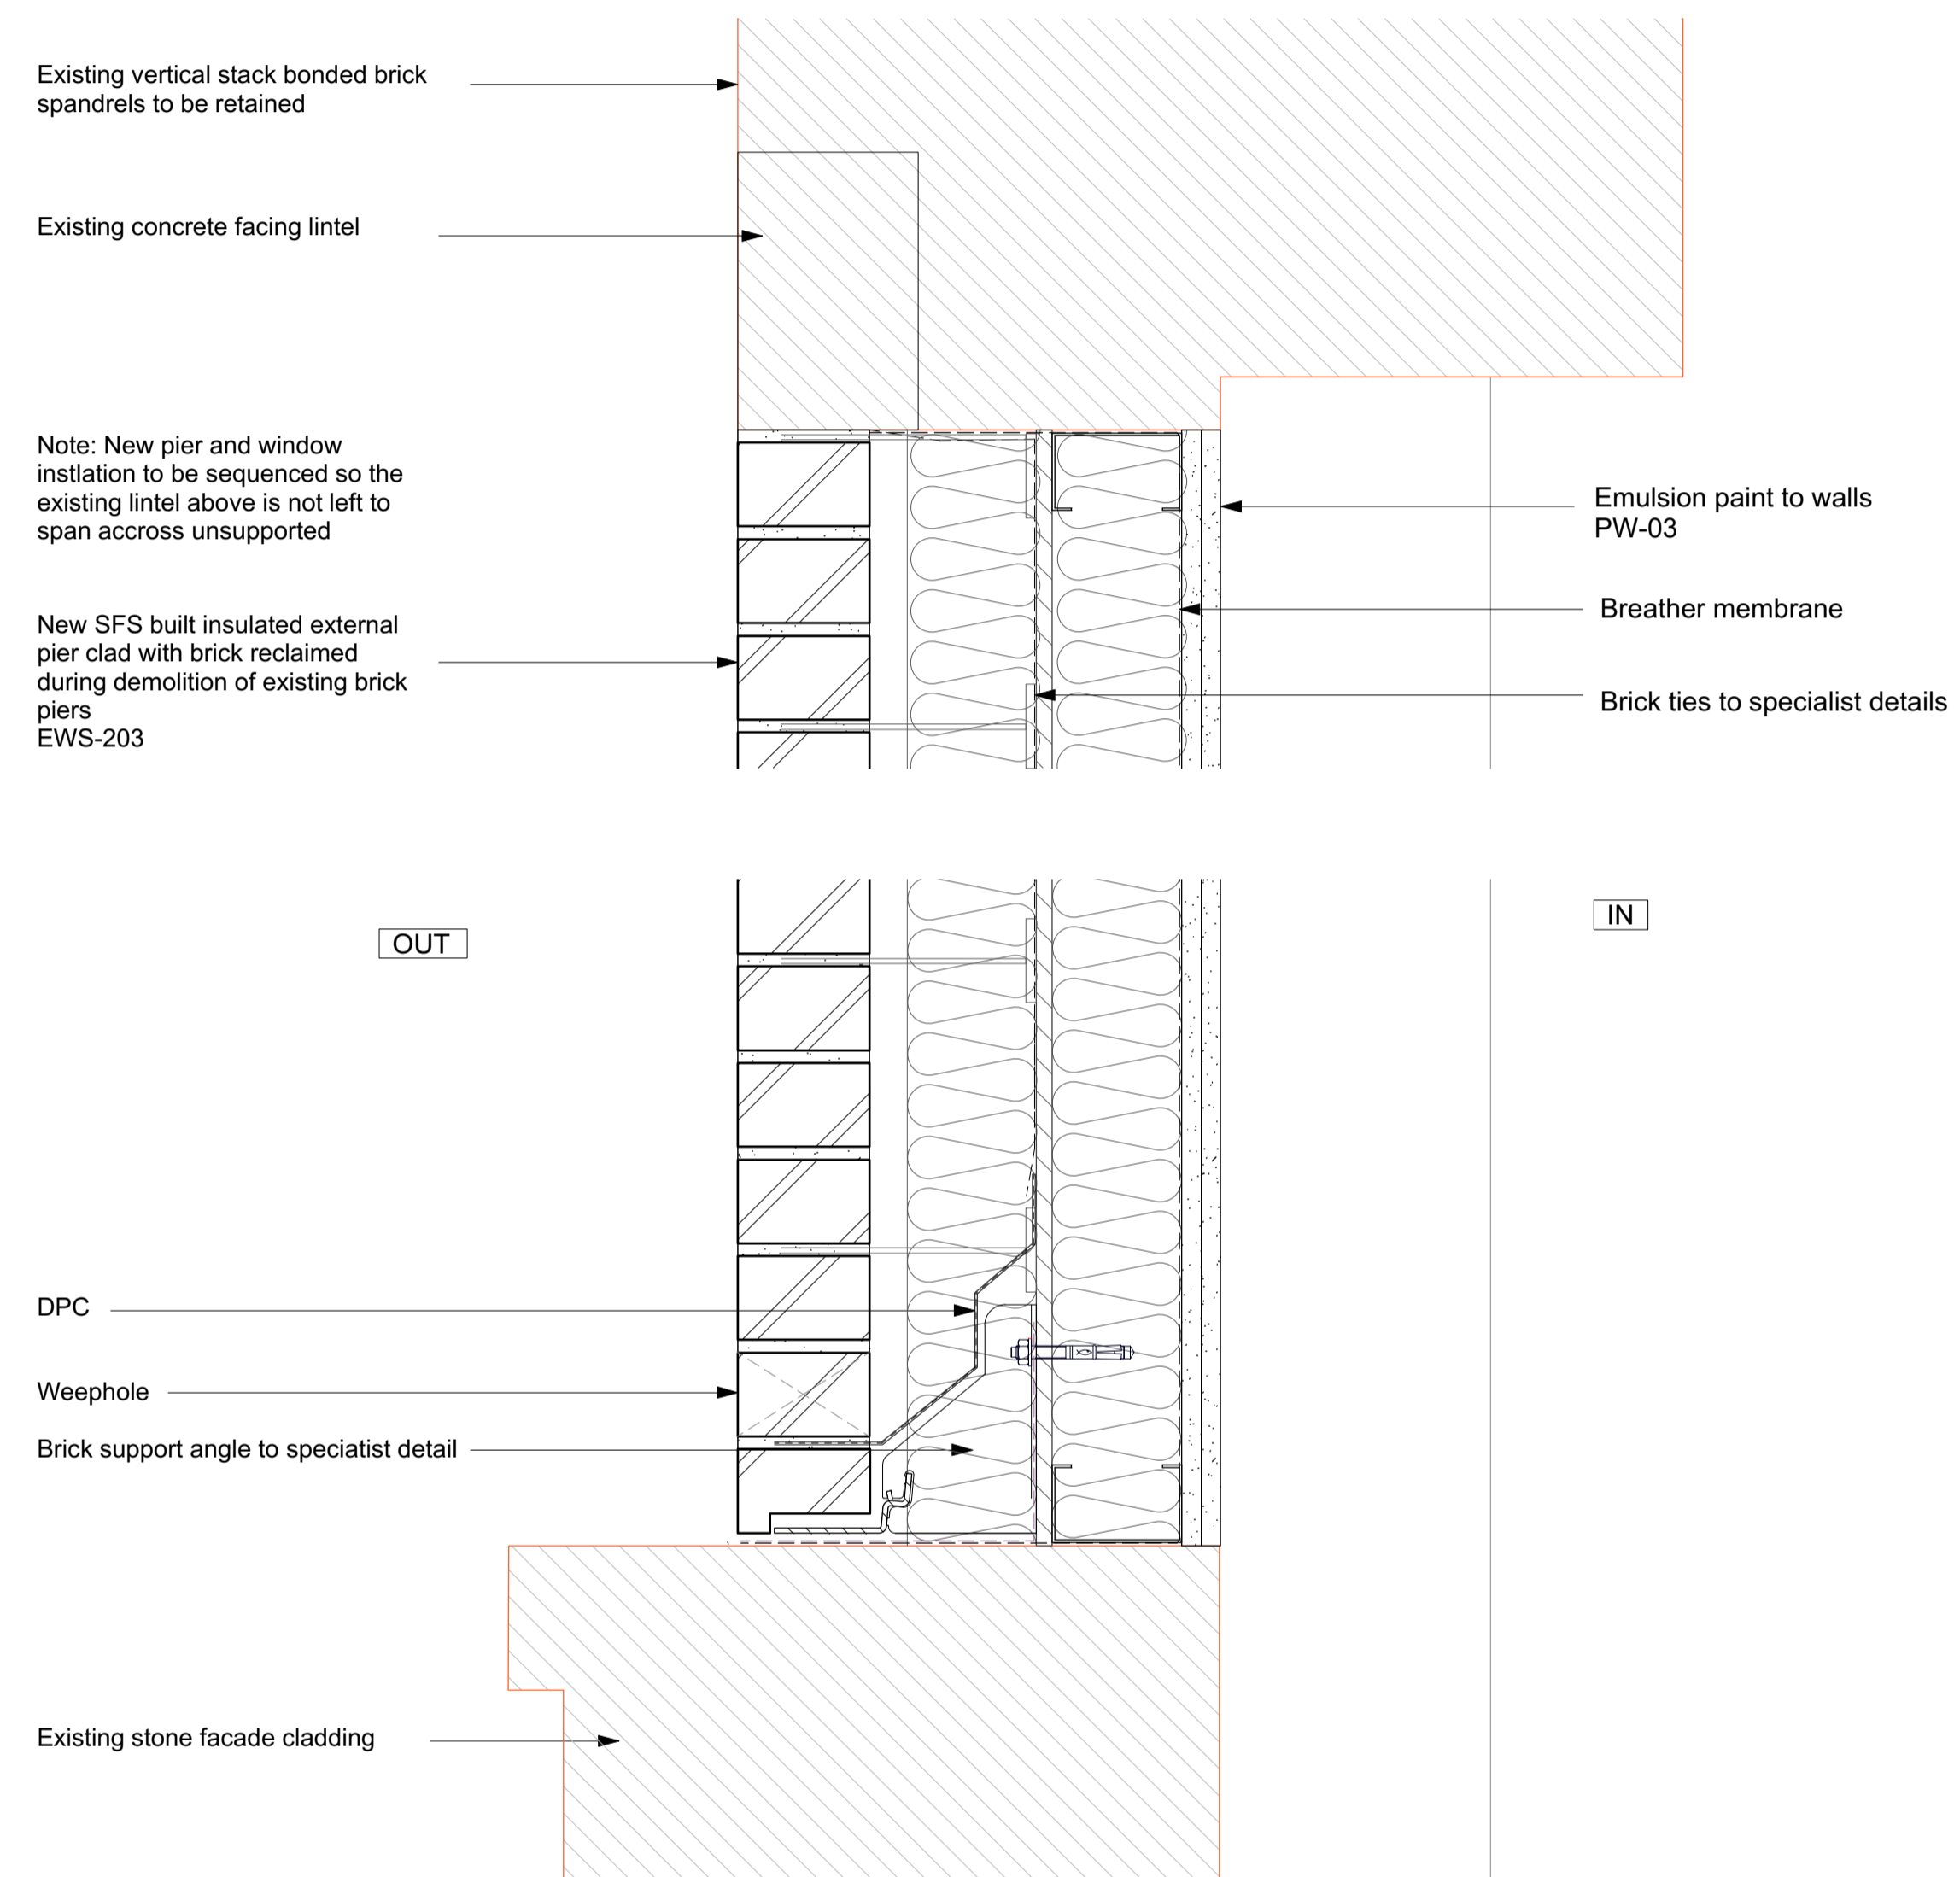

2 New Brick Pier - Detail - Plan

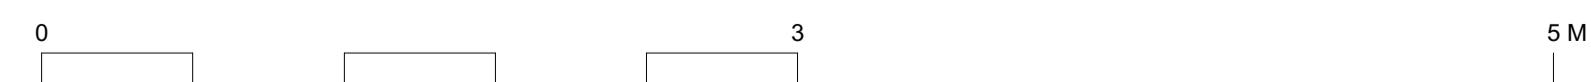

GENERAL NOTES.

All dimensions to be checked on site prior to commencement of any works, and/or preparation of any shop drawings.

Sizes of and dimensions to any structural elements are indicative only. See structural engineers drawings for actual sizes / dimensions.

Sizes of and dimensions to any service elements are indicative only. See service engineers drawings for actual sizes and dimensions.

This drawing to be read in conjunction with all other Architect's drawings, specifications and other Consultants' information.

All proprietary systems shown on this drawing are to be installed strictly in accordance with the Manufacturers/Suppliers recommended details.

Any discrepancies between information shown on this drawing and any other contract information or manufacturers/suppliers recommendations is to be brought to the attention of the Architect

DO NOT SCALE FROM THIS DRAWING.

NOTES.

KEY



T1 Stage 4 ISSUED FOR TENDER 16/04/21

REVISION DATE

Buckley Gray Yeoman  
Studio 4.04 The Tea Building 56 Shoreditch High Street  
London E1 6JJ T: 020 7033 9913

CLIENT  
CLS Prescott LTD

PROJECT  
9 Prescott Street


DRAWING  
East Elevation  
New Brick Pier Details

SCALE 1:5 @ A1 (1:10 @ A3)


DATE APR. 2021 DRAWN BY MA

DWG No. 1143\_ED-109 REVISION T1


DRAWING STATUS  
STAGE 4

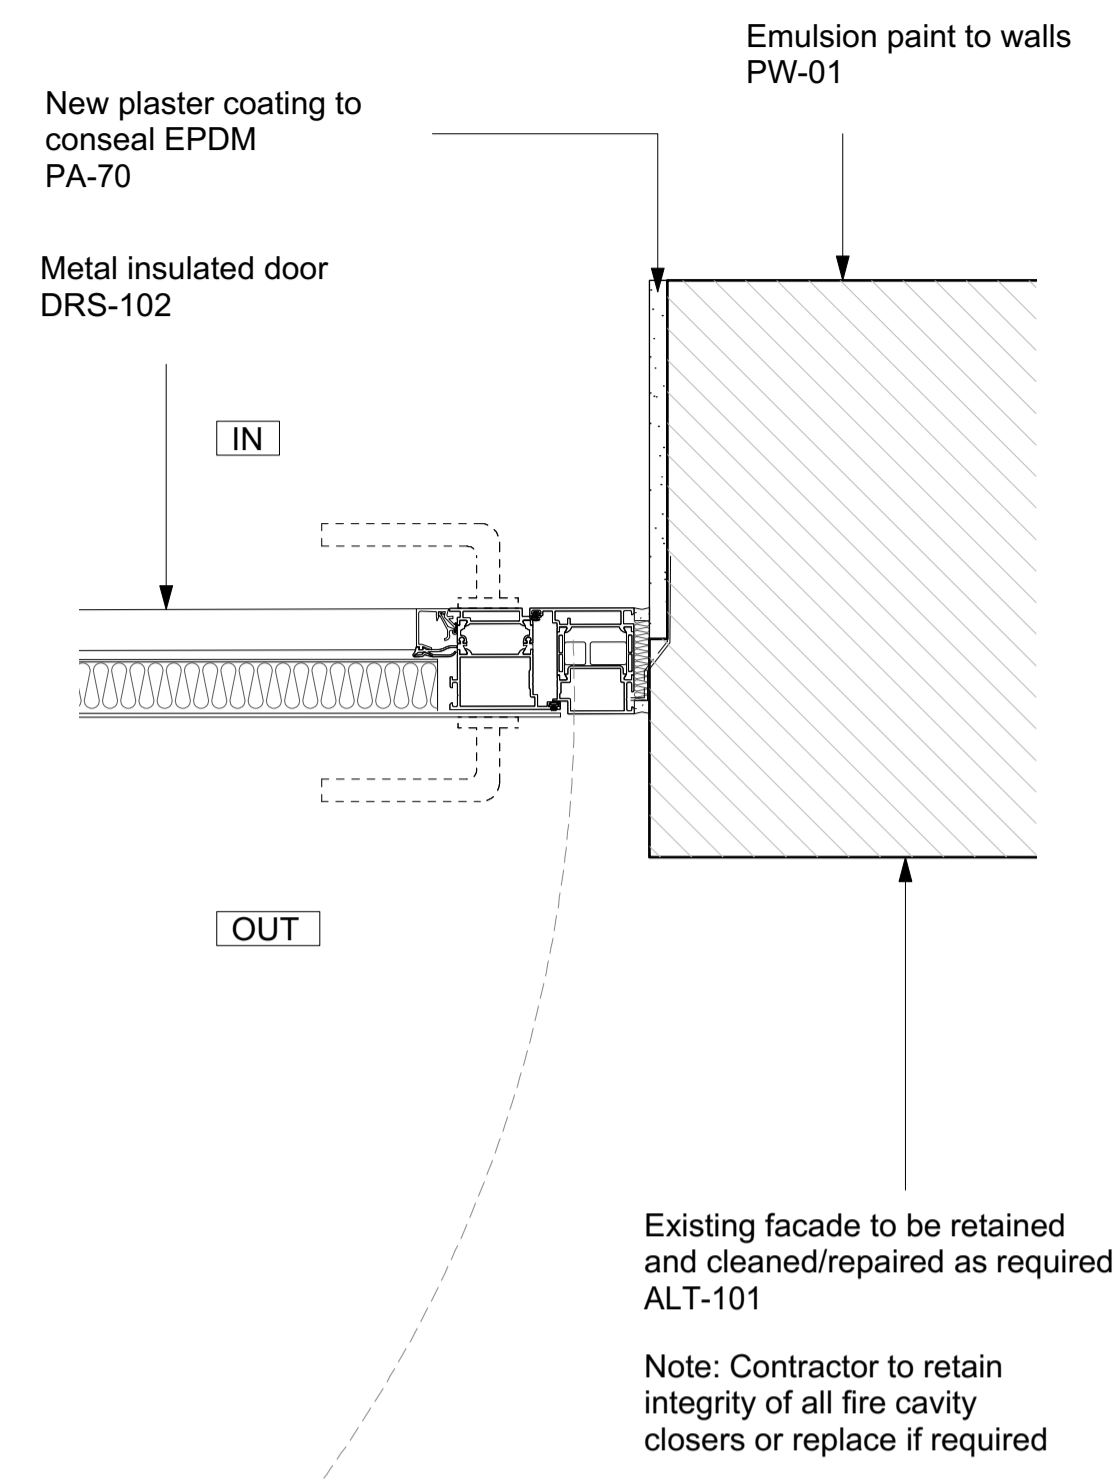


1 Metal Insulated Door - Existing Wall - Plan

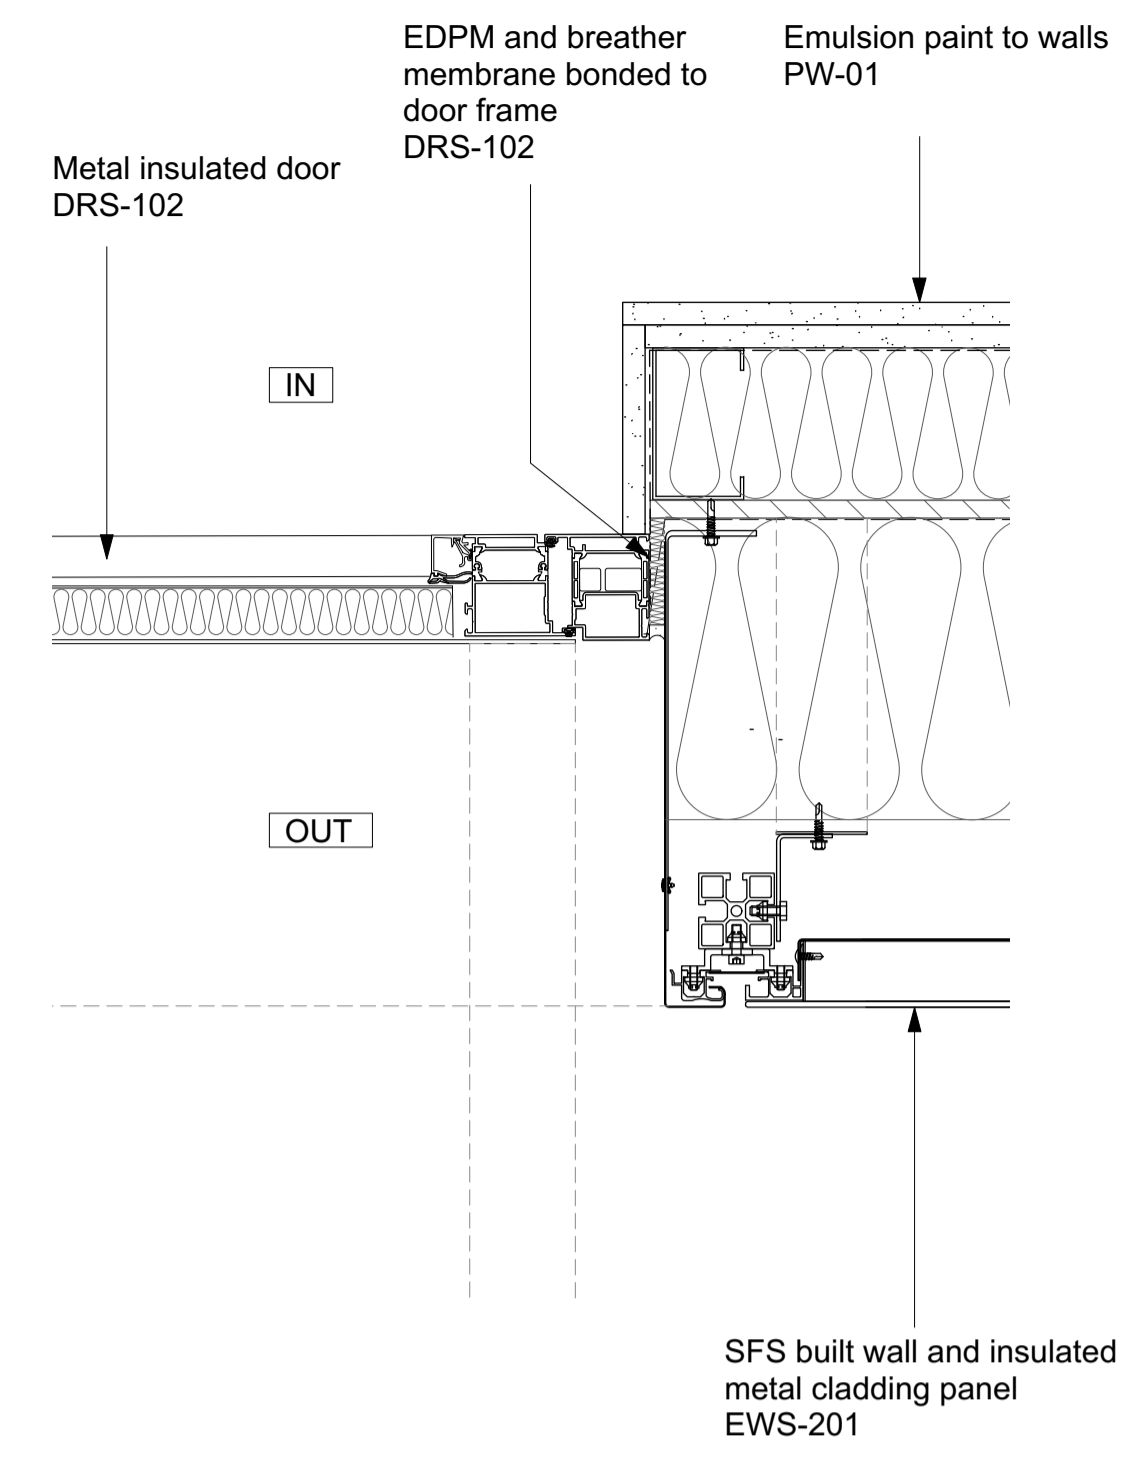


3 Metal Insulated Door - New Wall - Plan

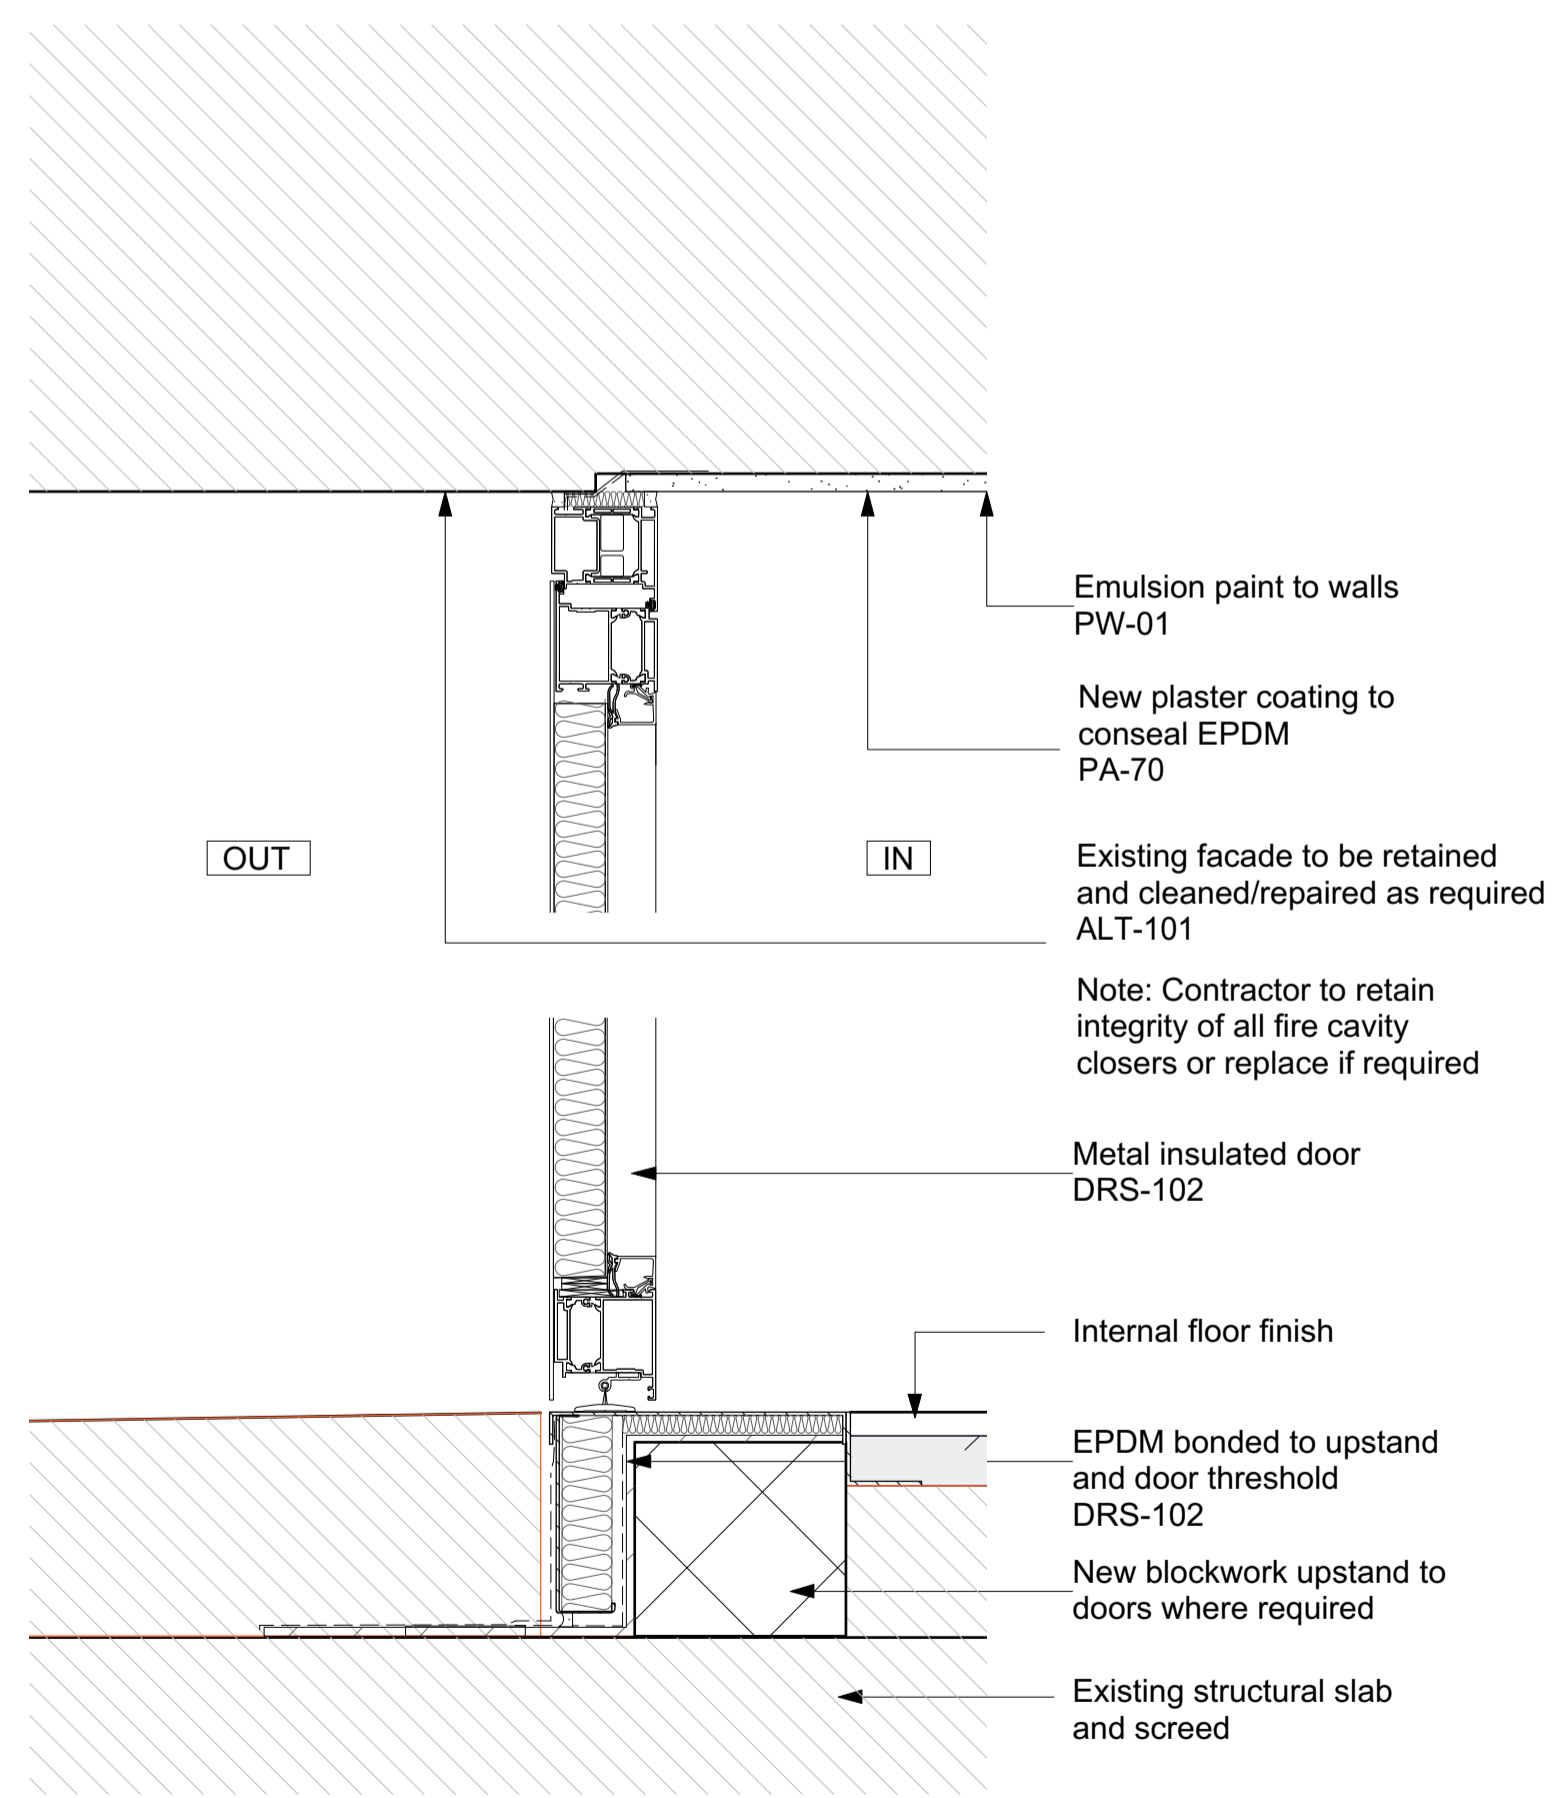

2 Metal Insulated Door - Existing Wall - Section

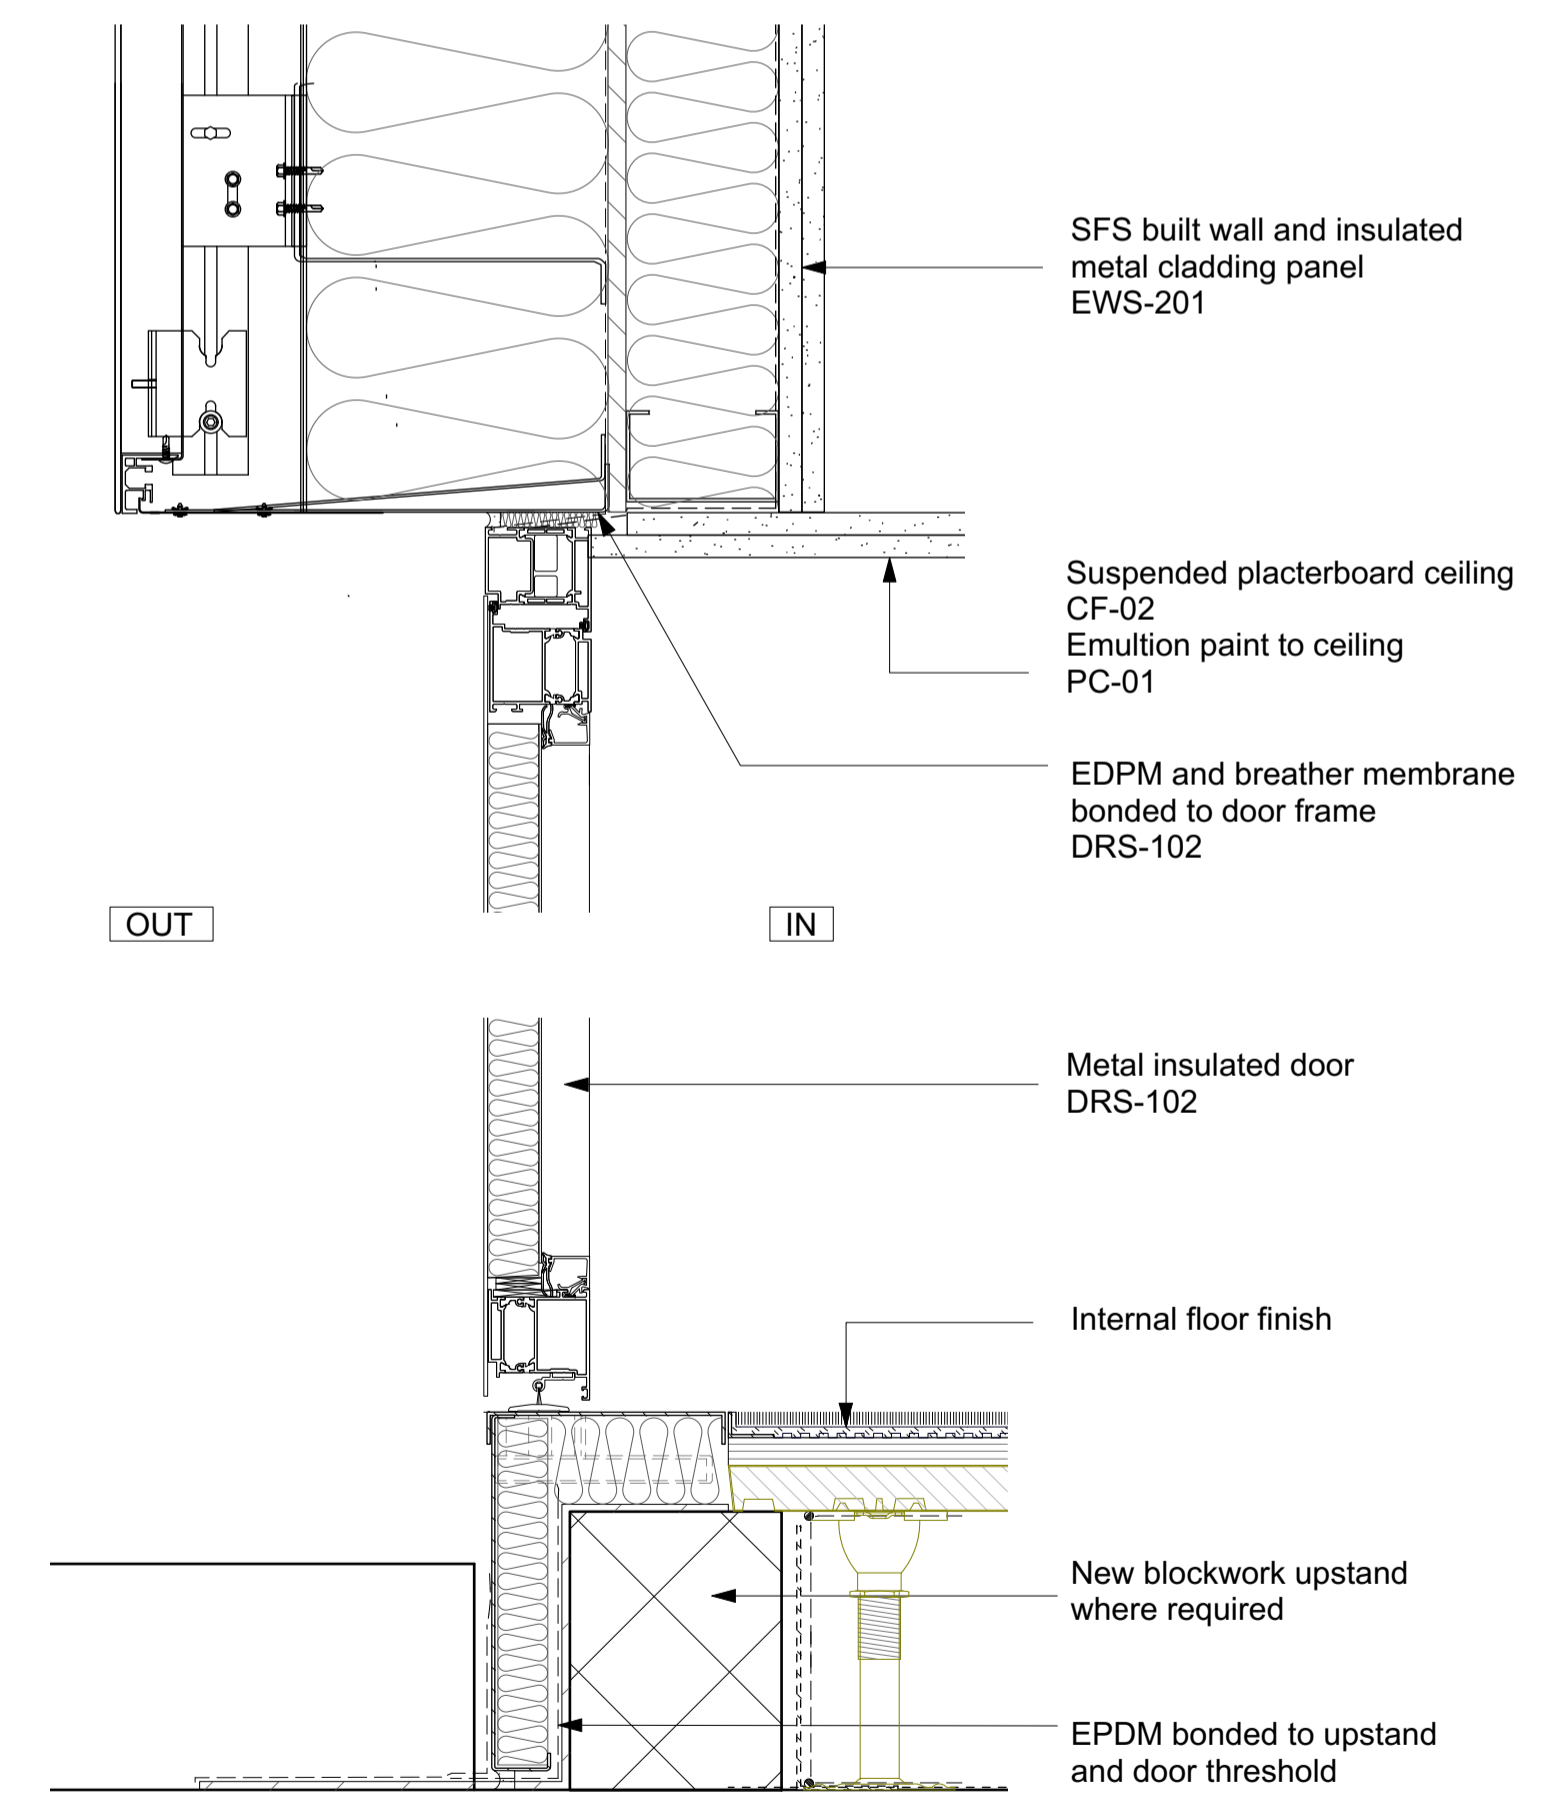

4 Metal Insulated Door - New Wall - Section

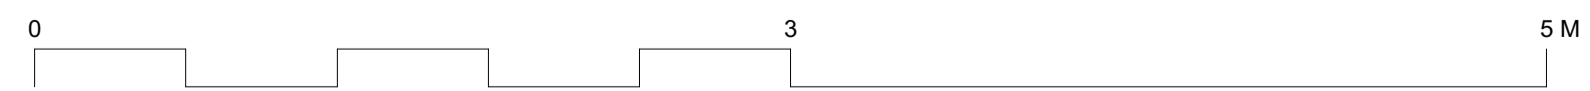

**GENERAL NOTES.**

All dimensions to be checked on site prior to commencement of any works, and/or preparation of any shop drawings.

Sizes of and dimensions to any structural elements are indicative only. See structural engineers drawings for actual sizes / dimensions.

Sizes of and dimensions to any service elements are indicative only. See service engineers drawings for actual sizes and dimensions.

This drawing to be read in conjunction with all other Architect's drawings, specifications and other Consultants' information.

All proprietary systems shown on this drawing are to be installed strictly in accordance with the Manufacturers/Suppliers recommended details.

Any discrepancies between information shown on this drawing and any other contract information or manufacturers/suppliers recommendations is to be brought to the attention of the Architect

DO NOT SCALE FROM THIS DRAWING.

NOTES.

KEY

T1 Stage 4 ISSUED FOR TENDER 16/04/21

REVISION DATE

Buckley Gray Yeoman  
 Studio 4.04 The Tea Building 56 Shoreditch High Street  
 London E1 6JJ T: 020 7033 9913

CLIENT  
 CLS Prescott LTD

PROJECT  
 9 Prescott Street

DRAWING  
 External Doors  
 Metal Door Details

SCALE  
 1:5 @ A1 (1:10 @ A3)

DATE  
 APR. 2021

DRAWN BY  
 MA

DWG No.  
 1143\_ED-130

REVISION  
 T1

DRAWING STATUS  
 STAGE 4

Information contained on this drawing is the sole copyright of Buckley Gray Yeoman and is not to be reproduced without their permission.



**London**

4.04 The Tea Building  
56 Shoreditch High Street  
London E1 6JJ  
+44 20 7033 9913

**Bristol**

3.04 St Nicholas House  
31-34 High St,  
Bristol BS1 2AW  
+44 117 4566 899