

PROPOSED SITE PLAN - COLOURED

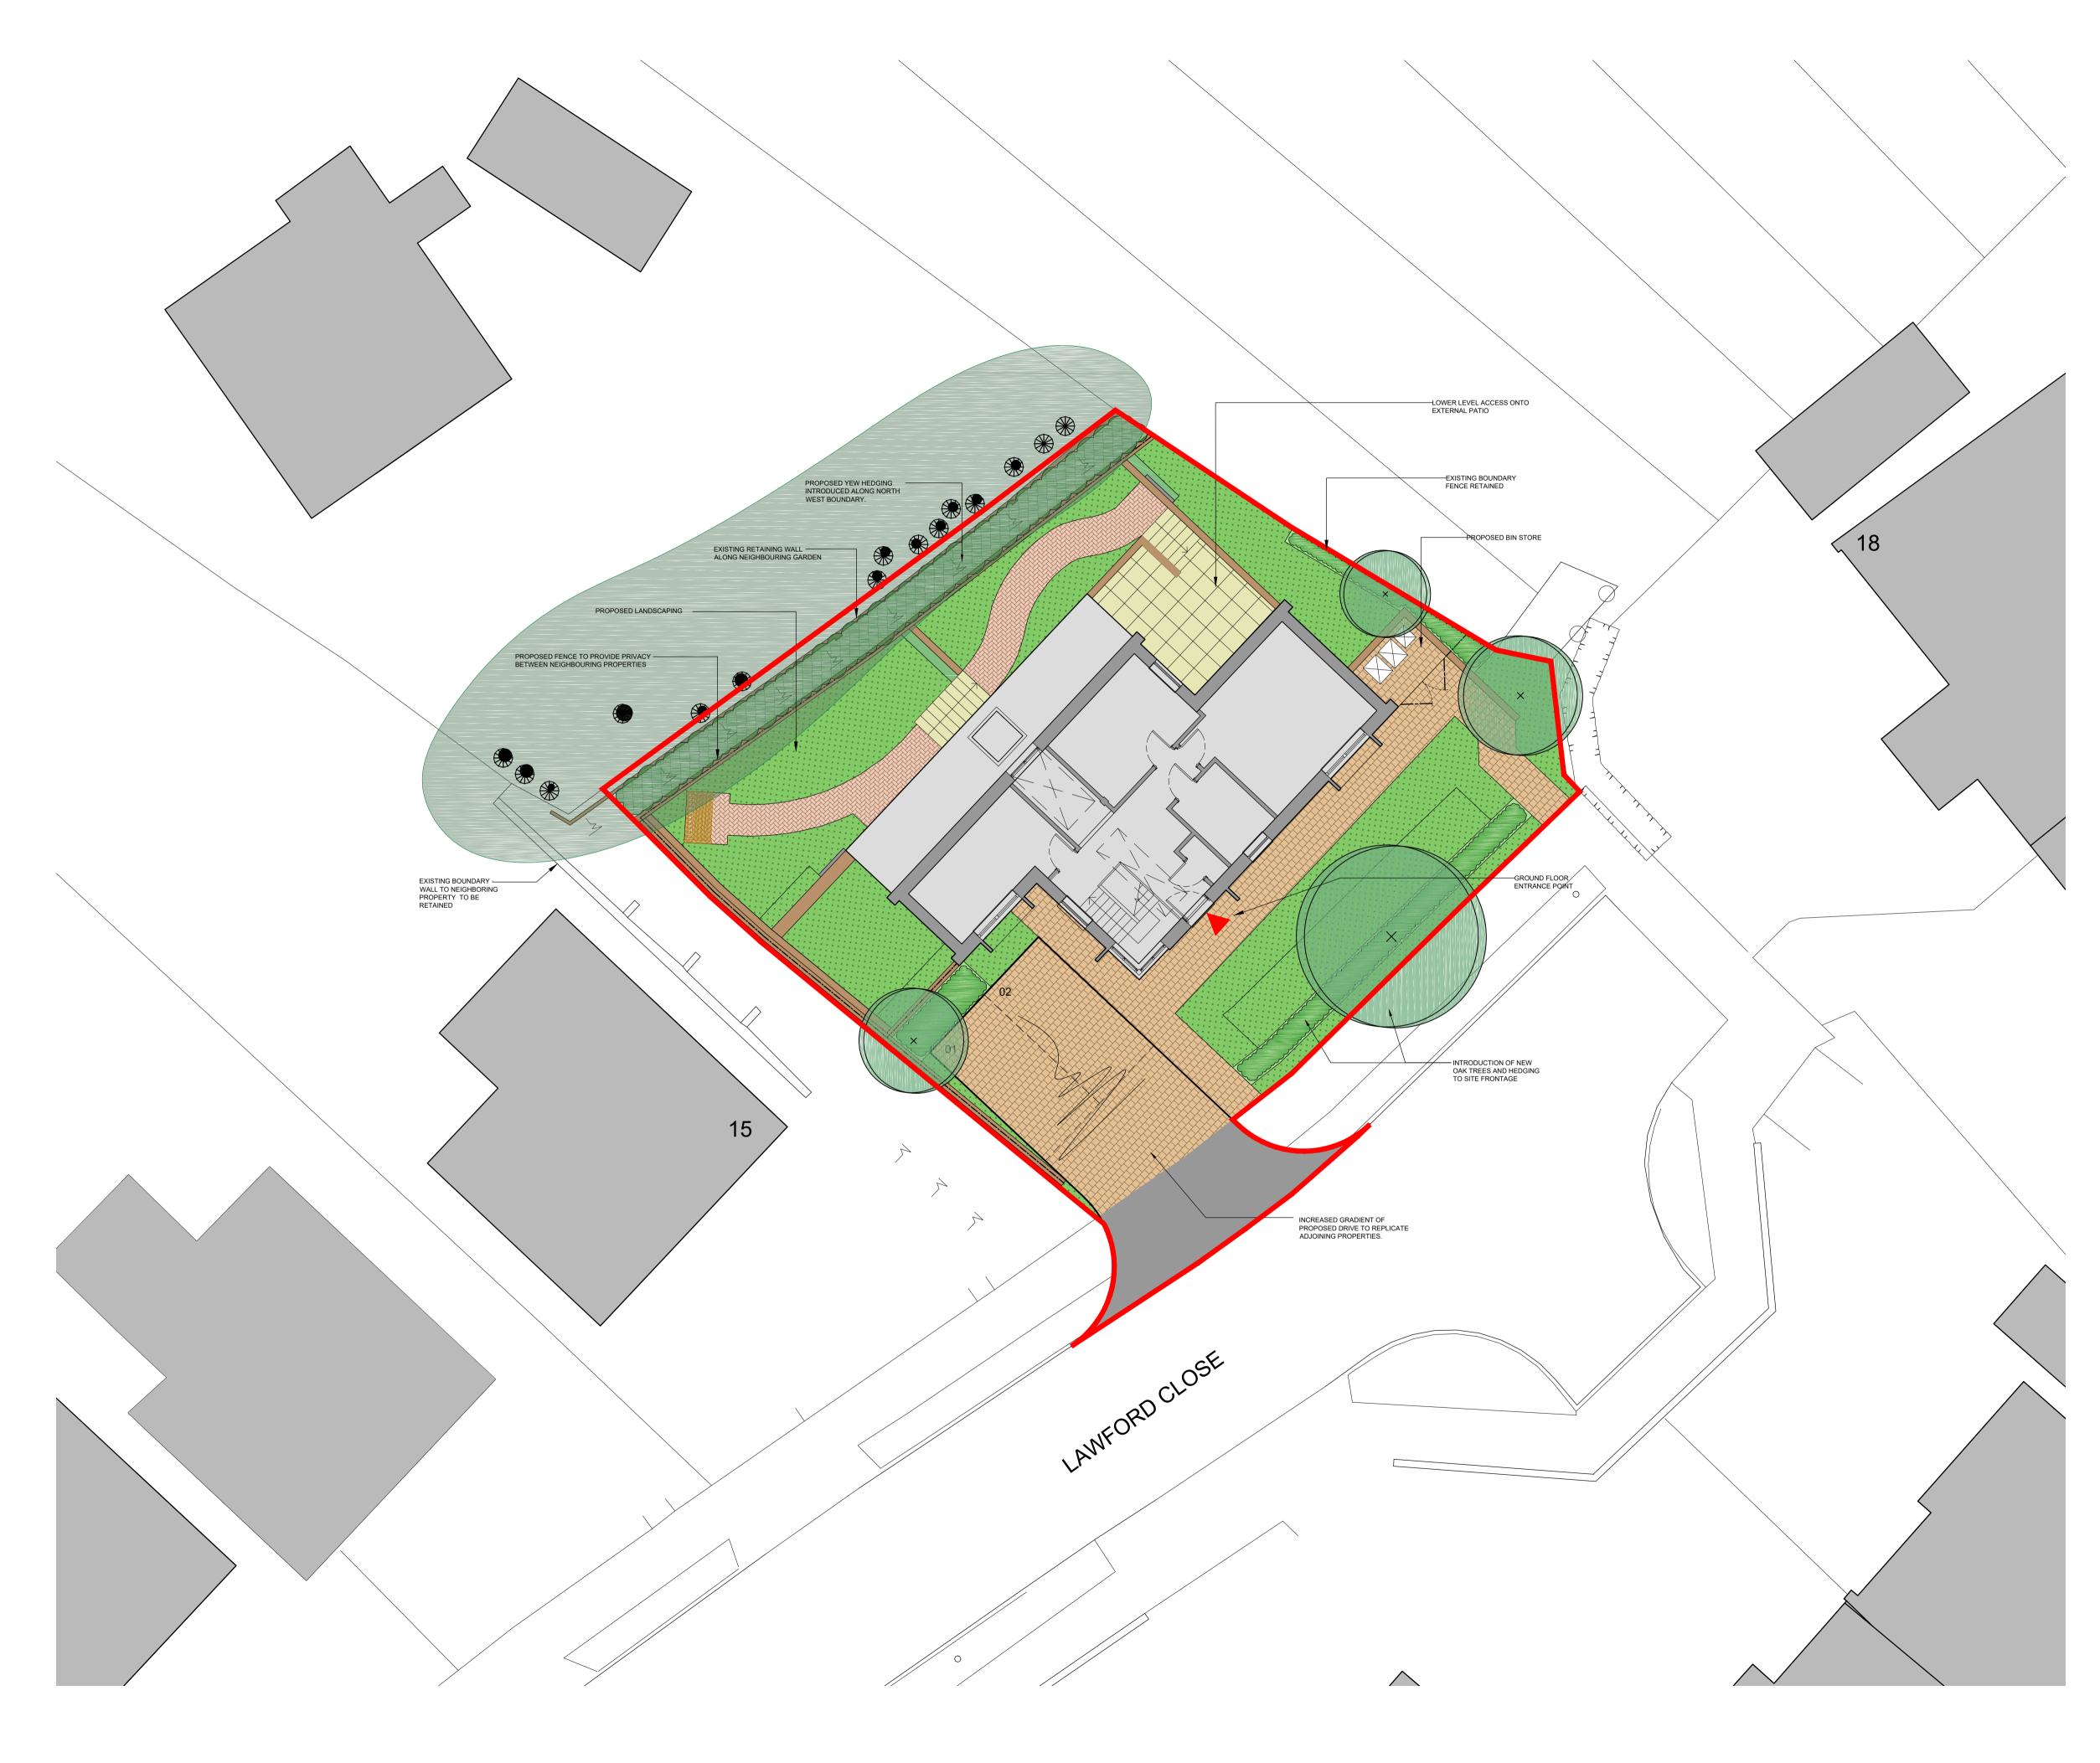

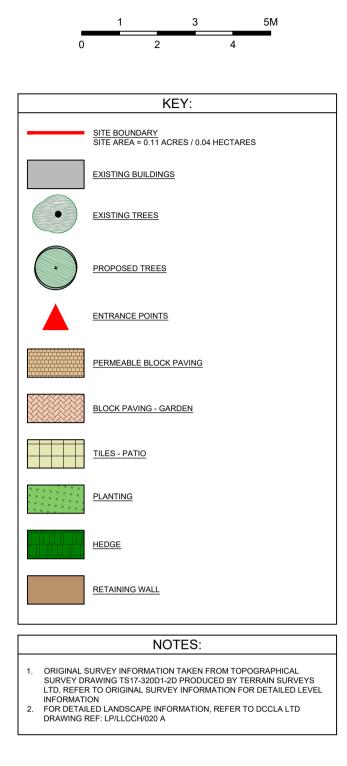

GENERAL NOTES:

 ALL DIMENSIONS TO BE VERIFIED ON SITE AND ANY DISCREPANCIES REPORTED BACK TO RDT ARCHITECTS.
COPYRIGHT OF THIS DRAWING IS RESERVED BY RDT ARCHITECTS.
THIS DRAWING IS FOR PLANNING PURPOSES ONLY.

PL1	PLANNING ISSUE			GH	04.08.21	
REV	EV DESCRIPTION			BY	DATE	
PROJECT WORK STAGE						
PLANNING						
CLIENT						
TROUT RISE DEVELOPMENTS LTD						
PROJEC	т					
LAND AT LAWFORD CLOSE,						
CHORLEYWOOD, WD3 5PG						
DRWG TITLE						
PROPOSED SITE PLAN						
COLOURED						
PROJECT ORIGINATOR ZONE LEVEL TYPE DIS NUMBER						
STATUS SUITABILITY DESCRIPTION						
	DRAWN BY DATE SCALE				CKED BY	
GH AUG 21 1:10					CC	
			PAPER SIZ		ISION	
1159			A1		PL1	
]		
r				Γ		
Α	RC	ΗI	ΤΕ	С	TS	
	1 Harrier Court, Woodside Road					
	Lower Woodside, Bedfordshire LU1 4DQ					

T:+44(0)1582 461060 E:rdt@rdtarchitects.co.uk www.rdtarchitects.co.uk