


All dimensions in millimetres. Do not scale from this drawing.

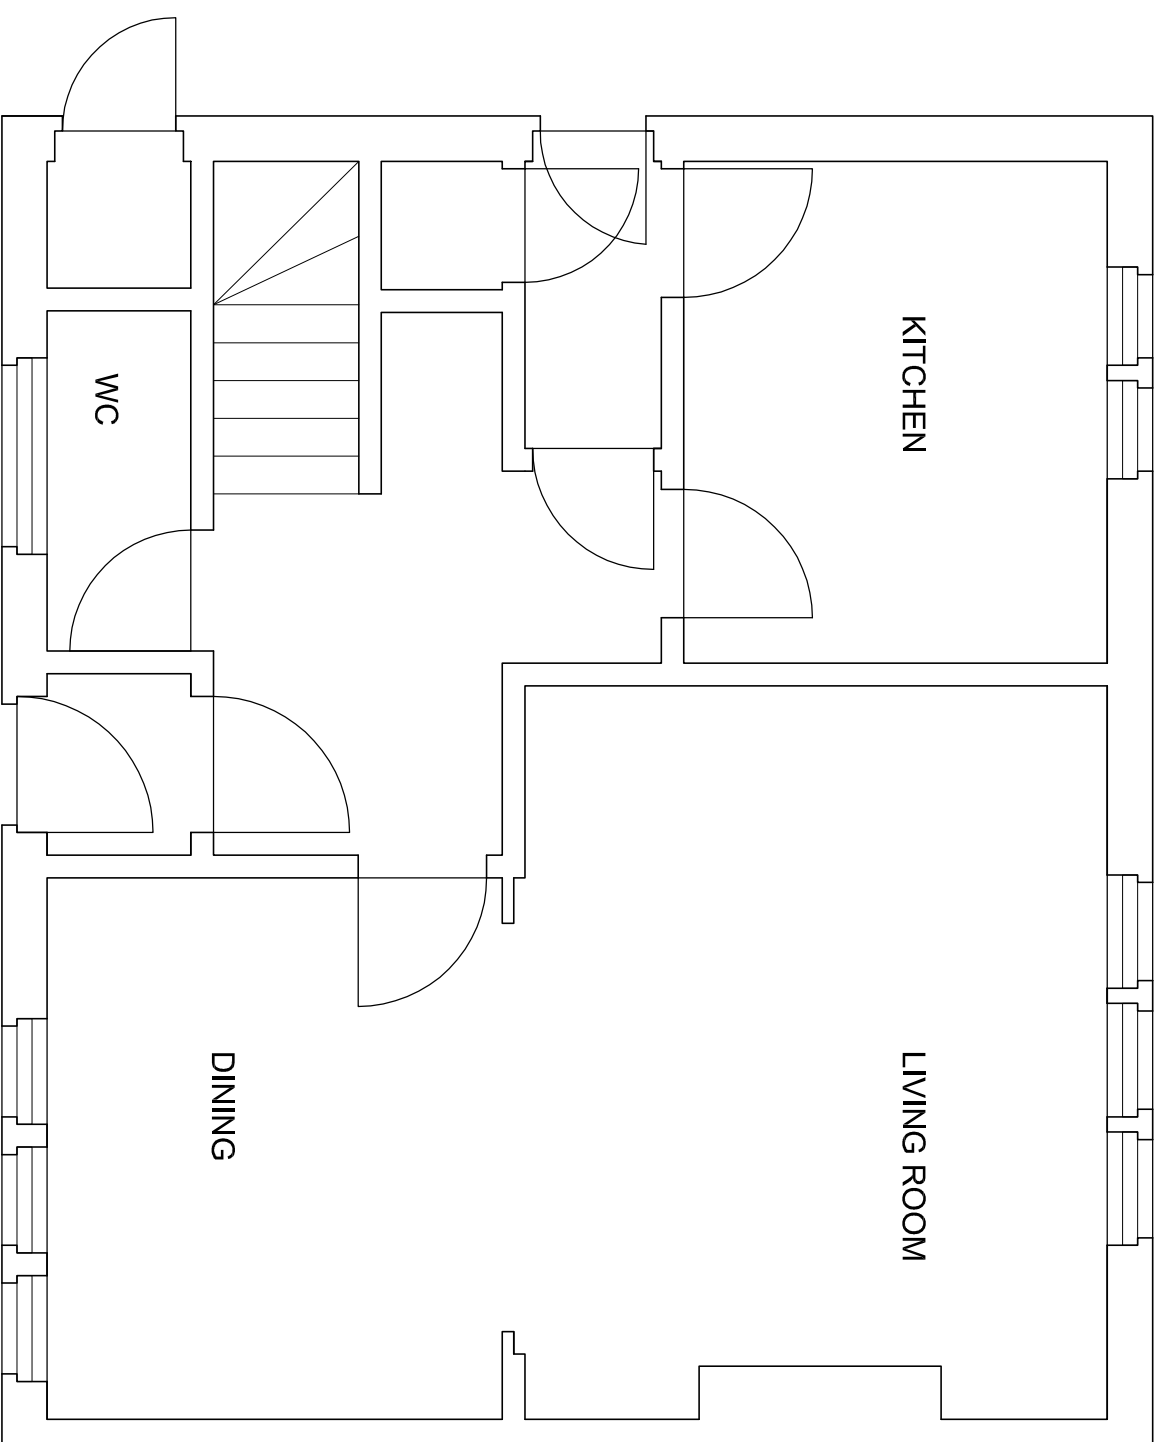

Bothwell Architectural Services

3 Birkdale Court
Bothwell
G71 8UA


Client Name: Mr & Mrs Marks

Client Address: 12 Douglas Drive, Bothwell

Job Number: 20/011

Drawing Number: AL(0)01 **Drawing Title:** Existing Ground Floor Plan

Date: Aug 2020 **Revision No:** 0 **Scale:** 1:50 @ A3

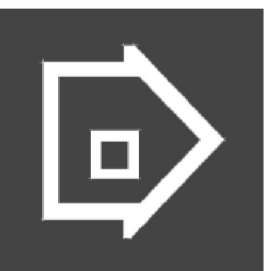

m 07905 286820
e bothwellarchitecturalservices@aol.com