




**01** EXISTING GROUND FLOOR PLAN  
 1:100 @ A1

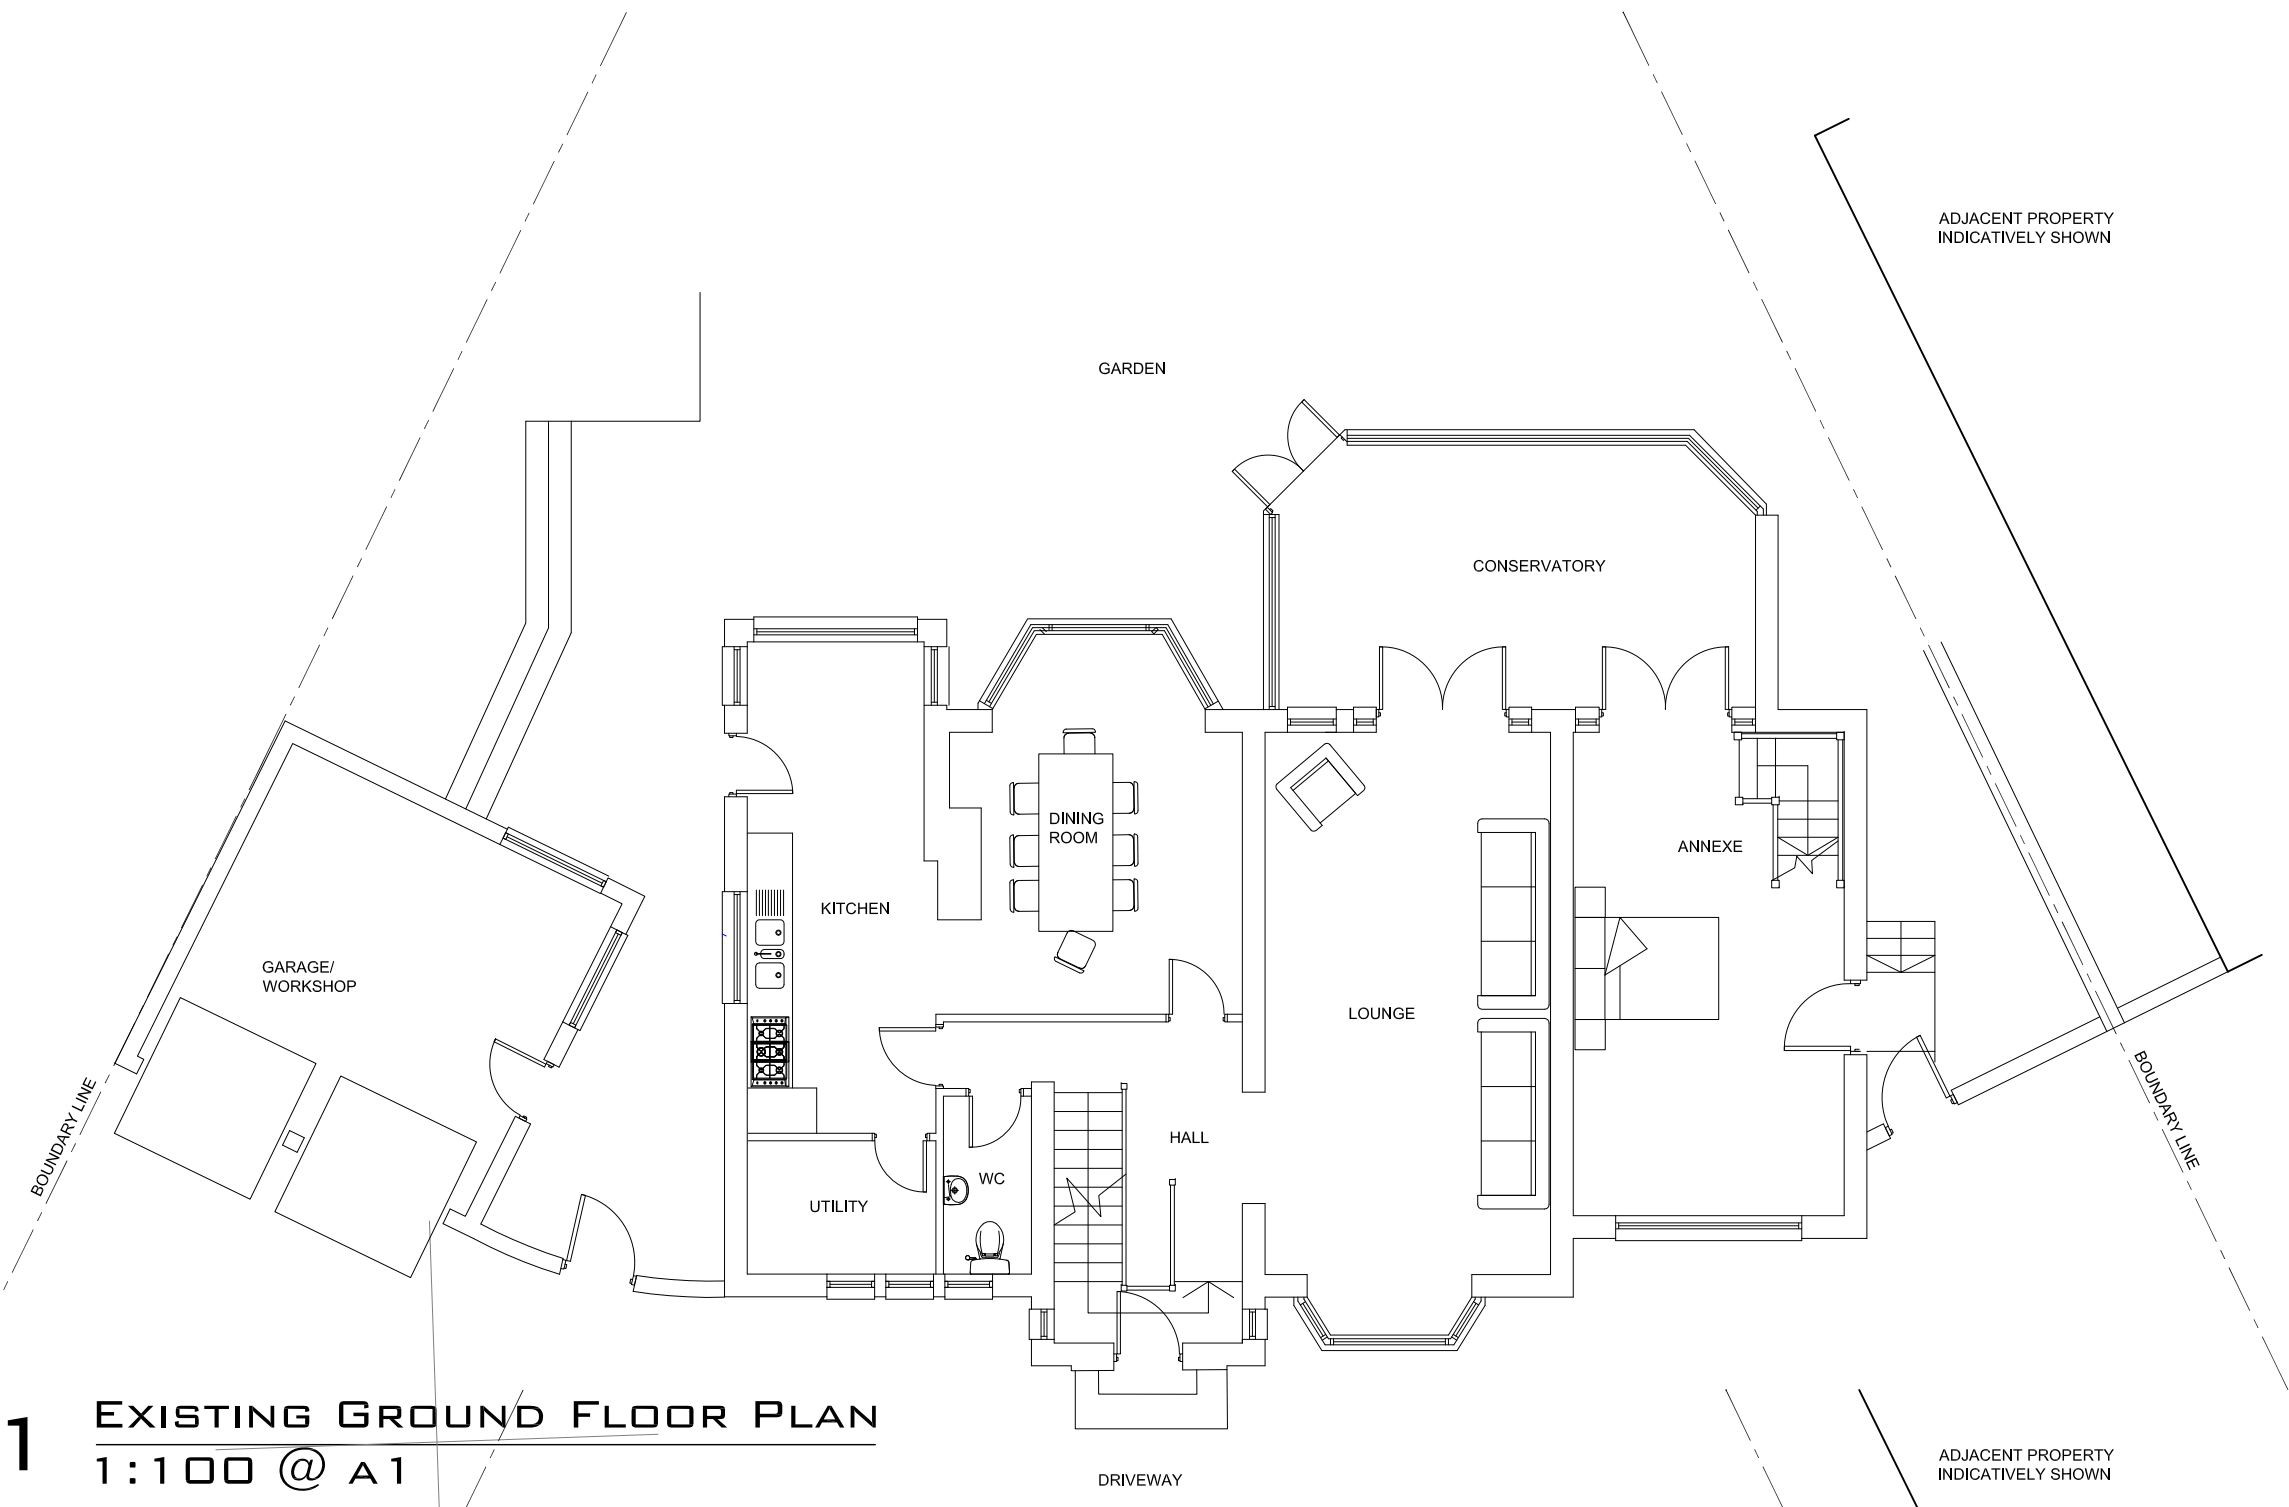

**02** EXISTING FIRST FLOOR PLAN  
 1:100 @ A1

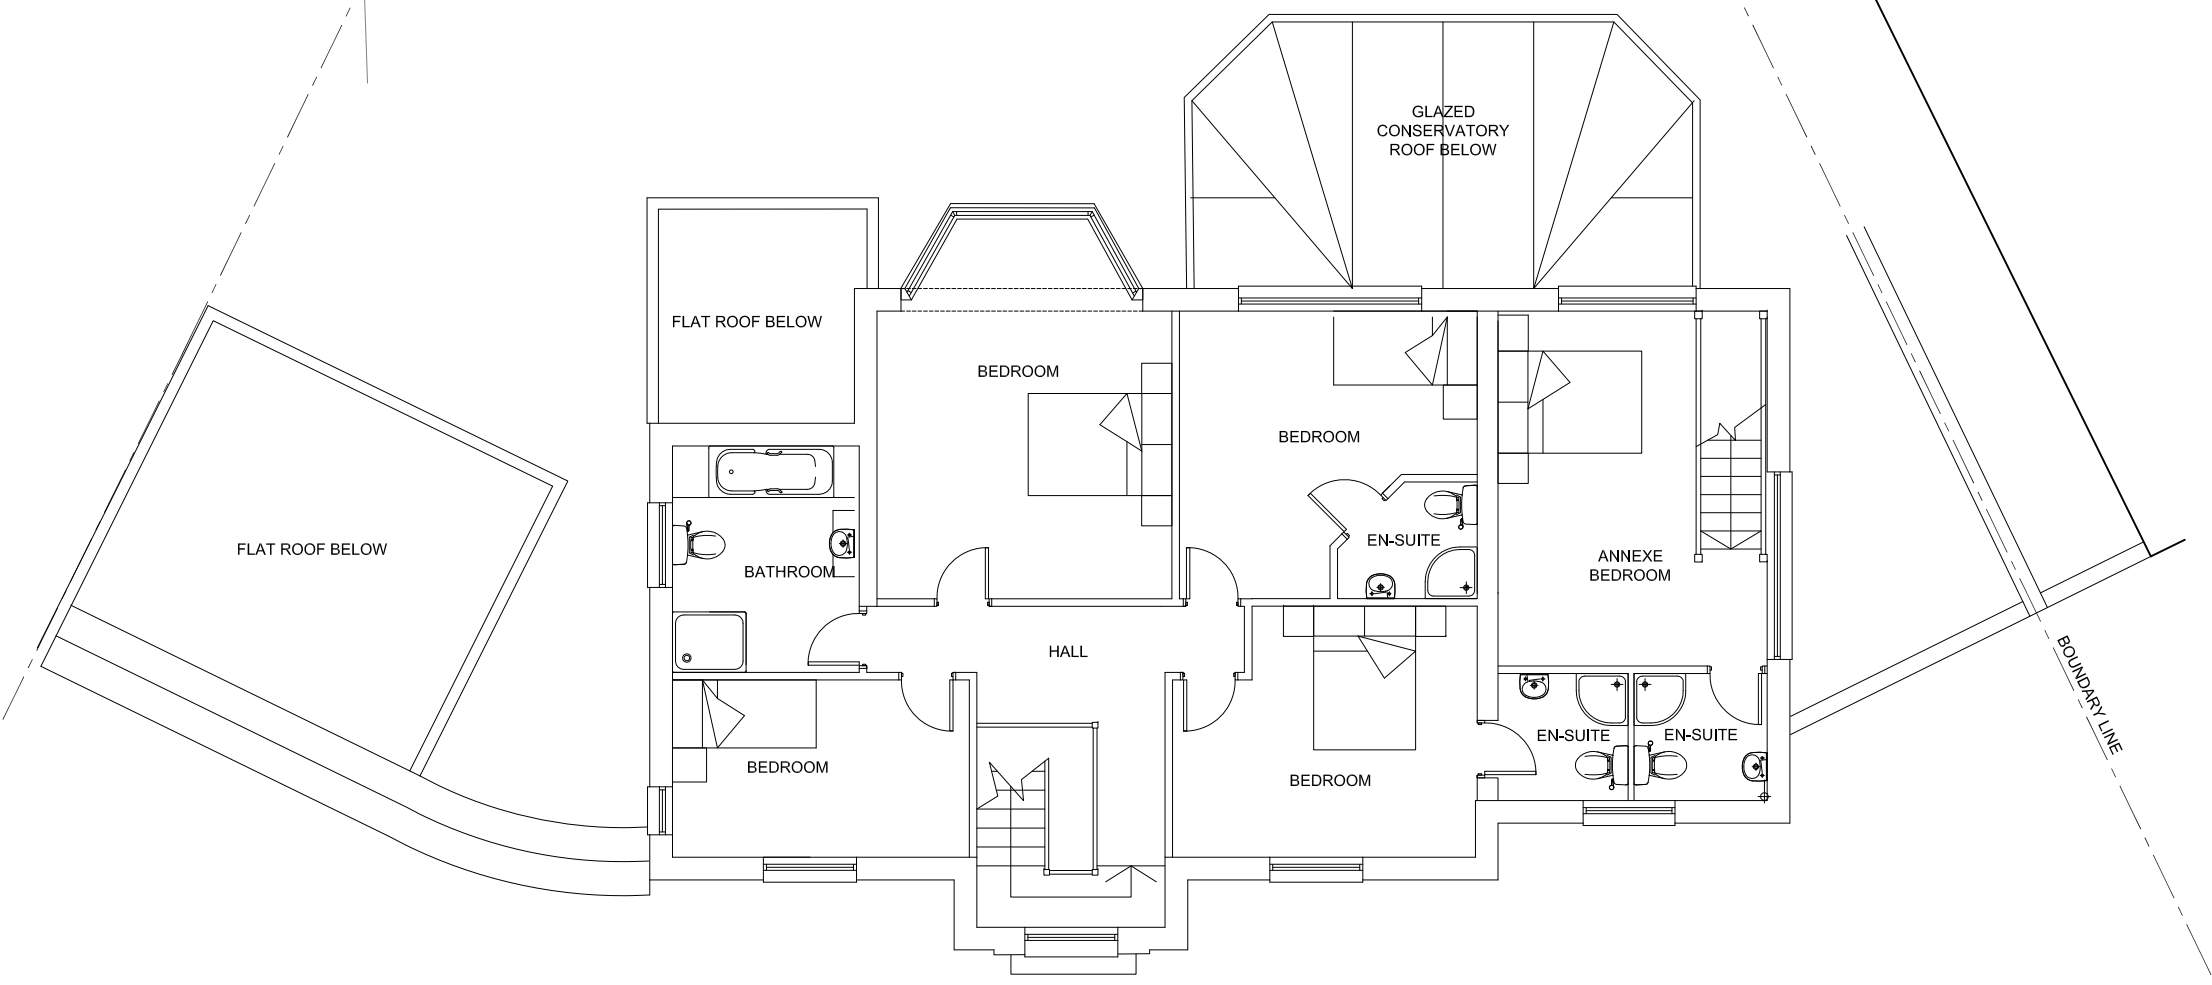

**03** EXISTING ROOF PLAN  
 1:100 @ A1

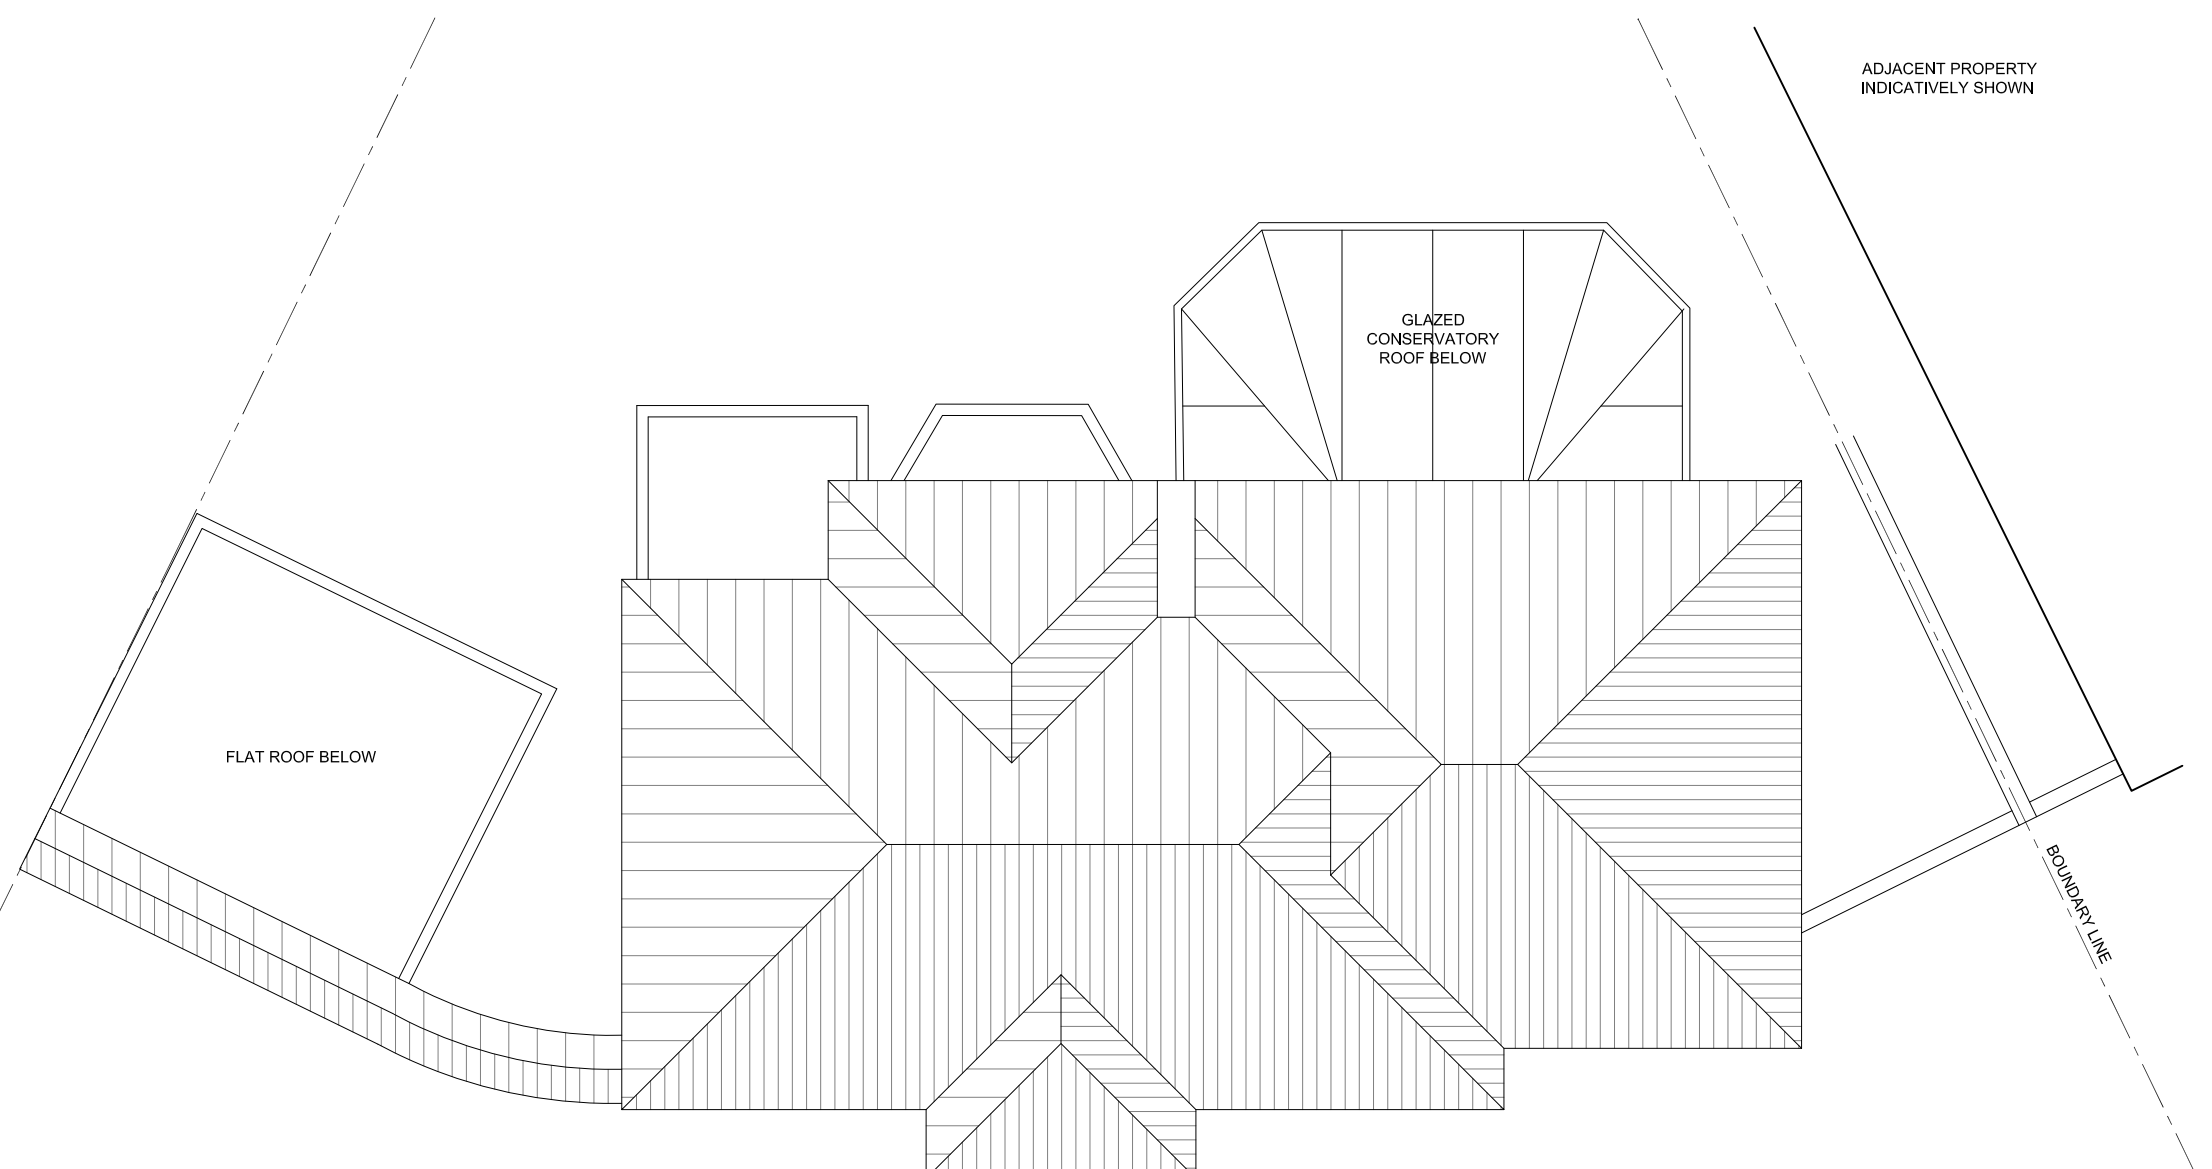

**04** EXISTING FRONT ELEVATION  
 1:100 @ A1



**05** EXISTING SIDE ELEVATION  
 1:100 @ A1



**06** EXISTING REAR ELEVATION  
 1:100 @ A1



**07** EXISTING SIDE ELEVATION  
 1:100 @ A1



- EXISTING MATERIALS**
- ROOF TILES (PITCHED ROOF)
  - FLAT ROOF
  - GLAZED CONSERVATORY ROOF
  - FACE BRICK
  - PAINTED RENDER
  - UPVC WINDOWS
  - UPVC DOORS
  - PAINTED TIMBER DOORS
  - COLOUR COATED METAL GARAGE DOORS
  - UPVC GLAZED CONSERVATORY

Revisions

No.	Date	Description
Drawing Status		
FULL PLANNING APPLICATION		
30 JULY 2021		
Client/Project		
Mr & Mrs D Eldred		
7 The Close		
Wilmington		
Kent		
Drawing Title		
EXISTING PLANS & ELEVATIONS		
Drawing No.		
A102/P		
Scale		
1:100@A1		
Revision		
-		
Project No.		
21015		
Date		
30/07/2021		

30 JULY 2021

Mr & Mrs D Eldred  
 7 The Close  
 Wilmington  
 Kent

EXISTING PLANS & ELEVATIONS

Drawing No.

**A102/P**

Scale 1:100@A1

Revision -

Project No. 21015

Date 30/07/2021