




PROPOSED SOUTH FACING ELEVATION

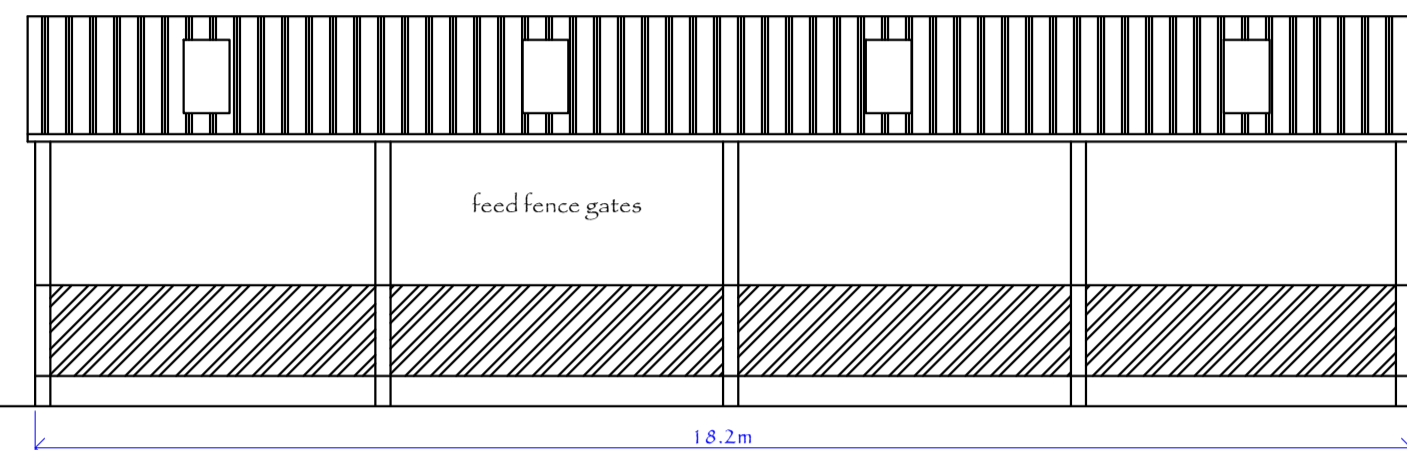

PROPOSED WEST FACING ELEVATION, OPEN WITH OVERHANG

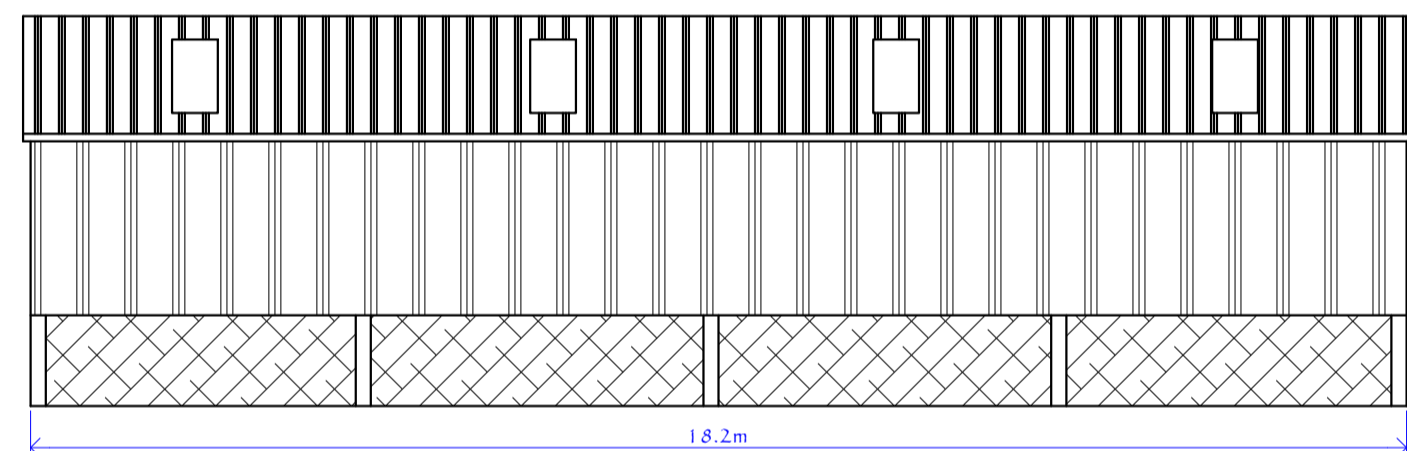


PROPOSED EAST FACING ELEVATION

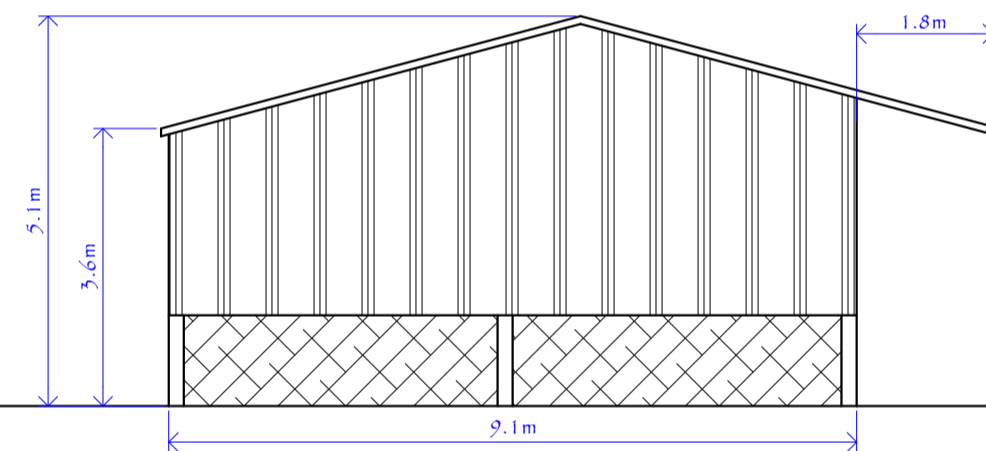


PROPOSED NORTH FACING ELEVATION

PROPOSED PLAN VIEW

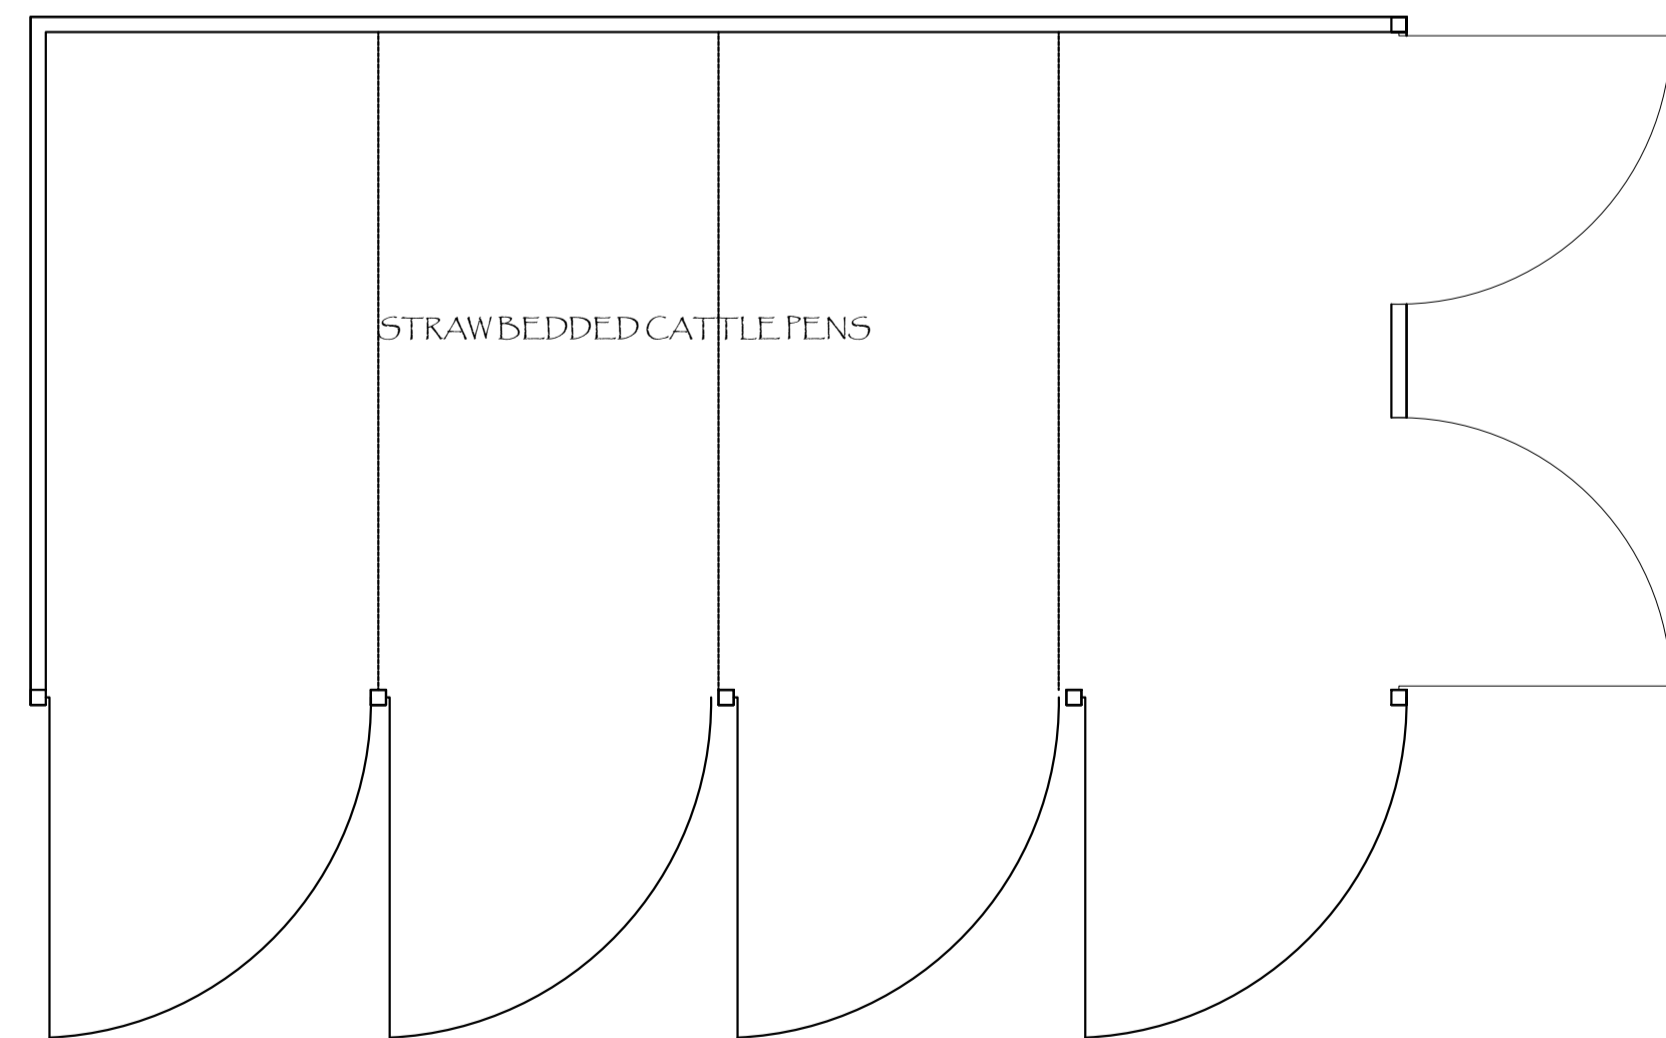

STRAW BEDDED CATTLE PENS

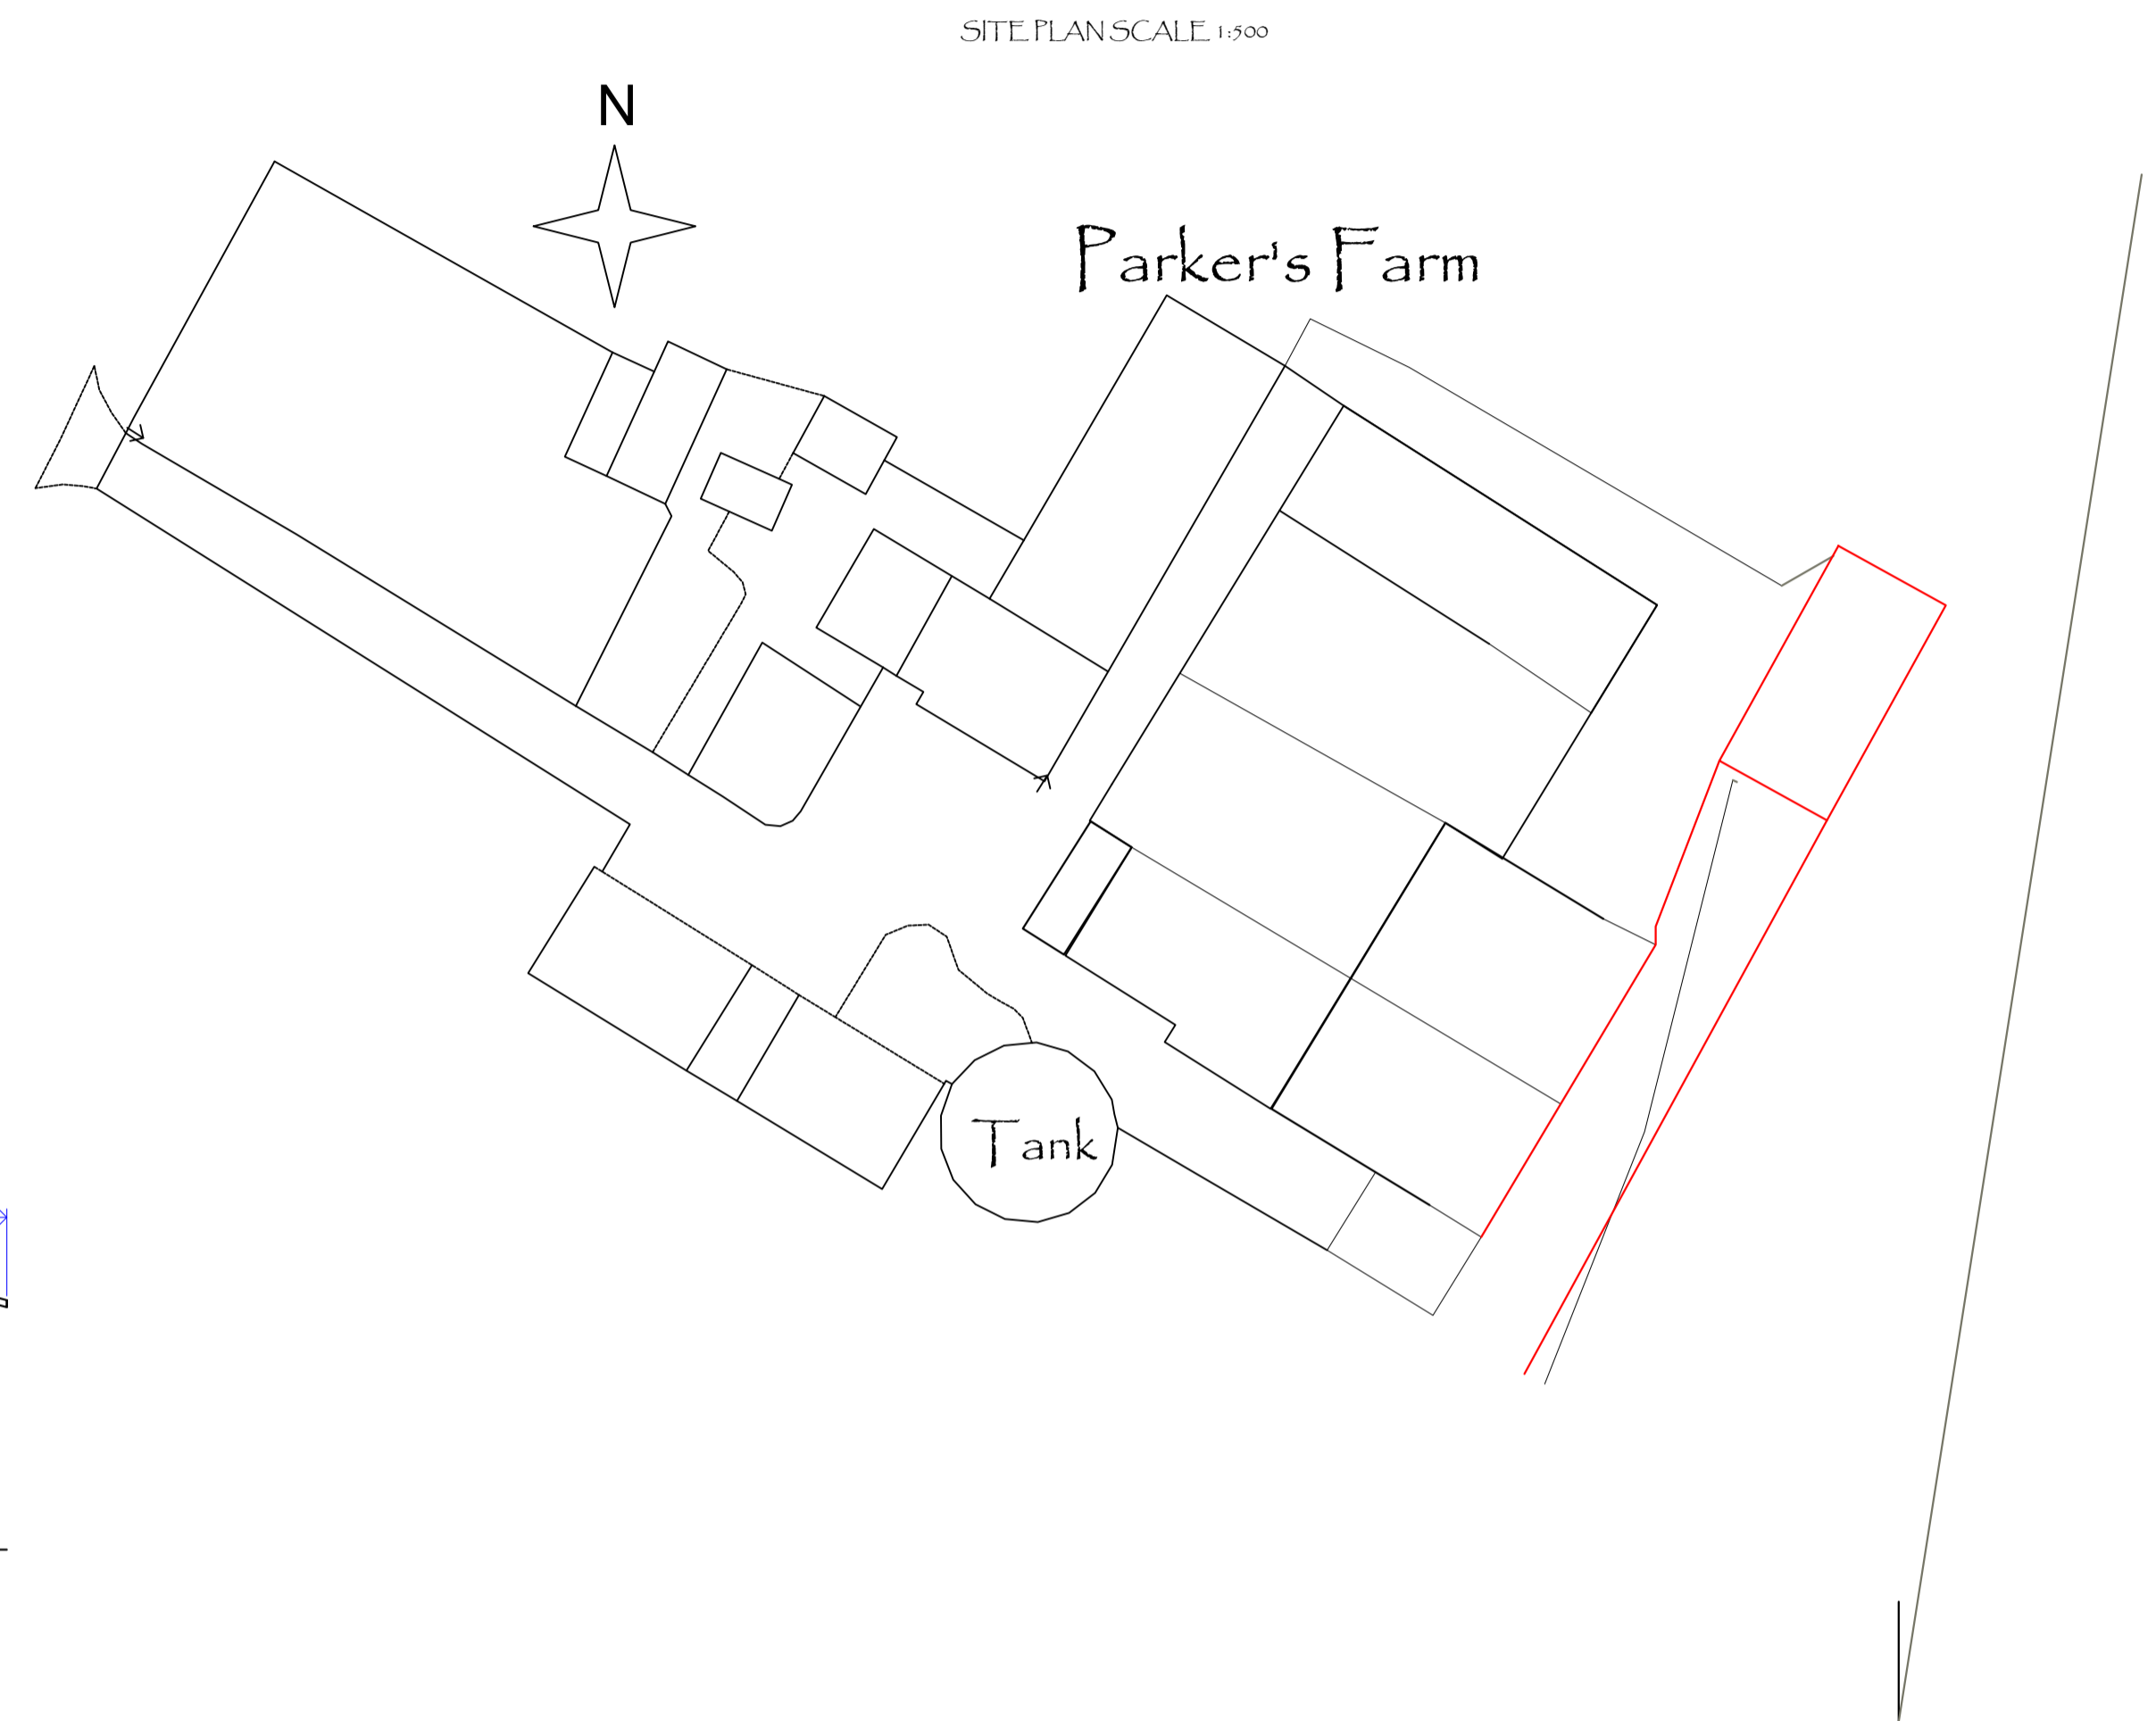

SITE PLAN SCALE 1:500

Parker's Farm

Tank

MATERIALS- ROOF IN NATURAL GREY PROFILE, CEMENT FIBRE SHEETS  
 UPPER WALLS IN T ANALYZED TIMBER YORKSHIRE BOARDS  
 LOWER WALLS IN CONCRETE PANELS

<p><b>Planning Consultancy Ltd</b></p> <p>5 Bobbin Mill Cottages, Stubbins Lane,          Cloughton-on-Block, Preston, PR3 0PL          Telephone 01995 640135          Mobile 07813 296 287          e-mail: me@mjplanning.co.uk</p>	<p>CLIENT: MR G STOTT          PROJECT: NEW DAIRY CATTLE HOUSING BUILDING</p>	<p>DATE: 26 JULY 21 DWG NO. MUGS6026</p>
	<p>LOCATION:          PARKERS FARM, BLEASDALE LANE,          BLEASDALE, PRESTON, PR3 1UG</p>	<p>SCALE: 1:100 &amp; 1:500          A1</p>