


Metres

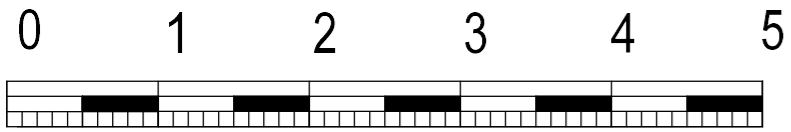

SCALE 1 : 50

**REV/NOTES:**  
Where building to the boundaries the adjacent owner is to be informed under the terms of the Party Wall Act 1996 and its provisions followed. Where building over boundaries the adjacent owner is to be served notice under section 65 of the Town & Country Planning Act 1990.  
© This drawing and the works depicted are the copyright of GT Designz LTD and may not be reproduced or amended except by written permission of GT Designz LTD.



PROPOSED FRONT ELEVATION  
Scale 1:50



PROPOSED SIDE ELEVATION  
Scale 1:50

Application:  
**FPA – New shopfront and shutters**  
Client: A to Z Fresh Sutton Ltd Date: 03<sup>rd</sup> May 2021  
Site: Unit 1, St Nicholas Shopping Centre, St Nicholas Way, Sutton, SM1 1AY Drawn By: Gurps Benning  
Scale: Refer to Drawing @ A3 Dwg.No: GTD1085 – 03

**G T DESIGNZ LTD**  
*Building Designs & Technical services*  
GT Designz Ltd, 5th Floor, Tel : 0208 212 7981  
Hyde Park Hayes 3, 11 Millington Road, Mob : 07854 351 934  
Hayes, Email : enquiries@gtdesignzLtd.com  
UB3 4AZ.

Copyright © 2021 GT Designz LTD  
(All rights reserved)