



Metres

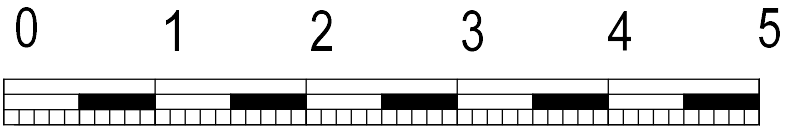


SCALE 1 : 50

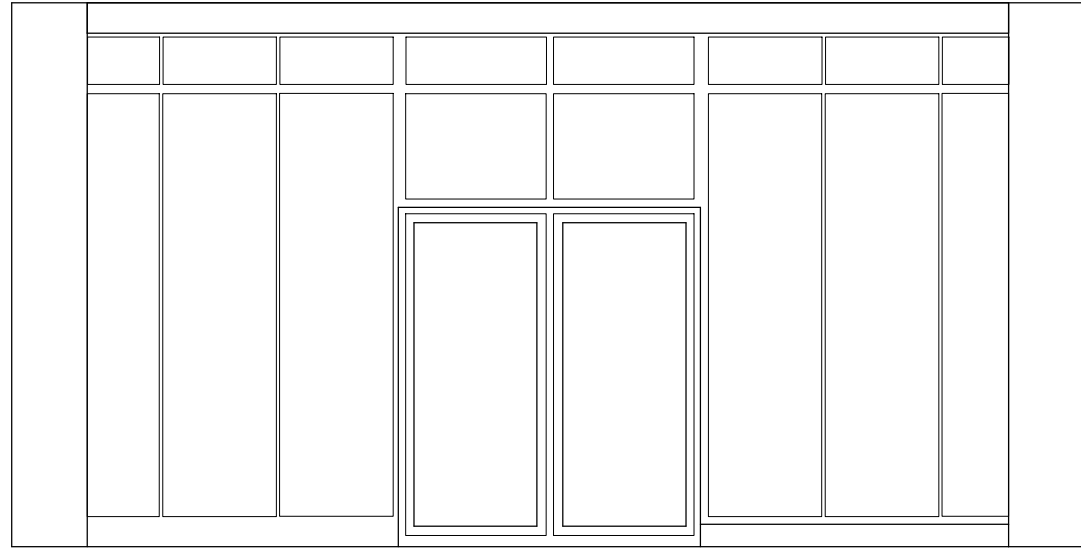

PROPOSED FRONT ELEVATION

Shutter up

Scale 1:50

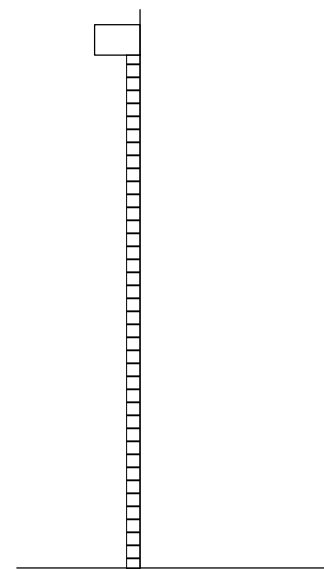


PROPOSED SIDE ELEVATION

Scale 1:50

REV/NOTES:

Where building to the boundaries the adjacent owner is to be informed under the terms of the Party Wall Act 1996 and its provisions followed. Where building over boundaries the adjacent owner is to be served notice under section 65 of the Town & Country Planning Act 1990.

© This drawing and the works depicted are the copyright of GT Designz LTD and may not be reproduced or amended except by written permission of GT Designz LTD.

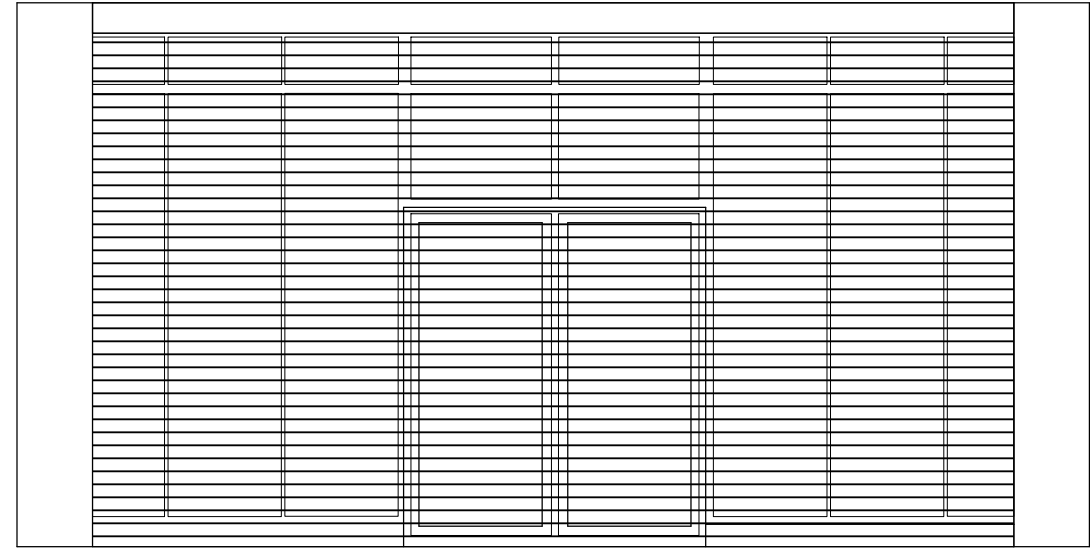

PROPOSED FRONT ELEVATION

Shutter down

Scale 1:50

Application:		FPA – New shopfront, shutters and shop signage	
Client:	A to Z Fresh Sutton Ltd	Date:	03 rd May 2021
Site:	Unit 1.13, St Nicholas Shopping Centre, Drawn By: Gurps Benning St Nicholas Way, Sutton, SM1 1AY		
Scale:	Refer to Drawing @ A3	Dwg.No:	GTD1085 – 02

G T DESIGNZ LTD
Building Designs & Technical services

GT Designz Ltd, 5th Floor, Hyde Park Hayes 3, 11 Millington Road, Hayes, UB3 4AZ.	Tel : 0208 212 7981 Mob : 07854 351 934 Email : enquiries@gtdesignzLtd.com
---	--