



Metres

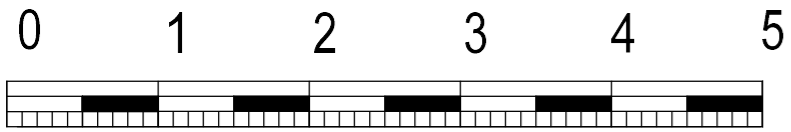


SCALE 1 : 50

REV/NOTES:
Where building to the boundaries the adjacent owner is to be informed under the terms of the Party Wall Act 1996 and its provisions followed. Where building over boundaries the adjacent owner is to be served notice under section 65 of the Town & Country Planning Act 1990.
© This drawing and the works depicted are the copyright of GT Designz LTD and may not be reproduced or amended except by written permission of GT Designz LTD.

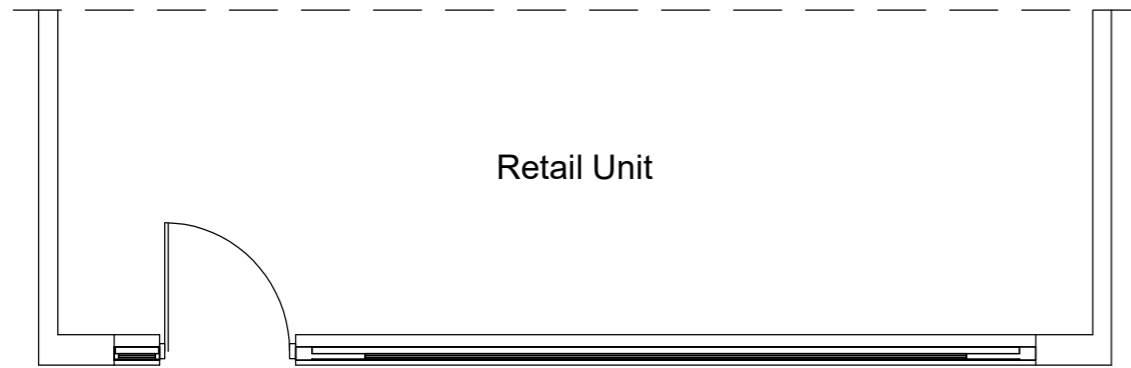

EXISTING GF LAYOUT
Scale 1:50

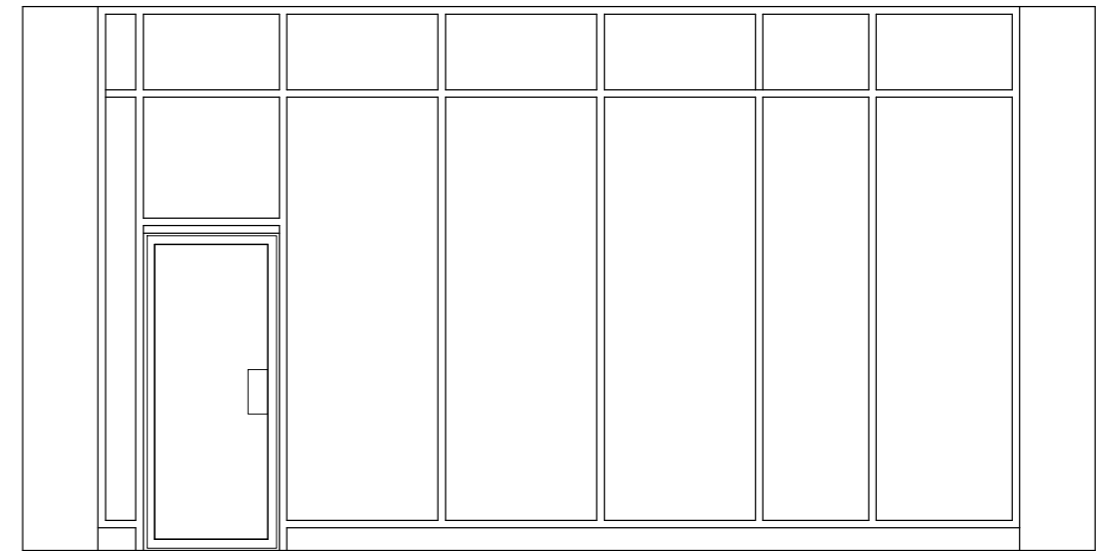

EXISTING FRONT ELEVATION
Scale 1:50

Application:
FPA – New shopfront, shutters and shop signage
Client: A to Z Fresh Sutton Ltd Date: 03rd May 2021
Site: Unit 1.13, St Nicholas Shopping Centre, Drawn By: Gurps Benning
St Nicholas Way, Sutton, SM1 1AY
Scale: Refer to Drawing @ A3 Dwg.No: GTD1085 – 01

G T DESIGNZ LTD
Building Designs & Technical services
GT Designz Ltd, 5th Floor, Tel : 0208 212 7981
Hyde Park Hayes 3,
11 Millington Road, Mob : 07854 351 934
Hayes, Email : enquiries@gtdesignzLtd.com
UB3 4AZ.

Copyright © 2021 GT Designz LTD
(All rights reserved)