



Ground Floor Proposed
1 : 50

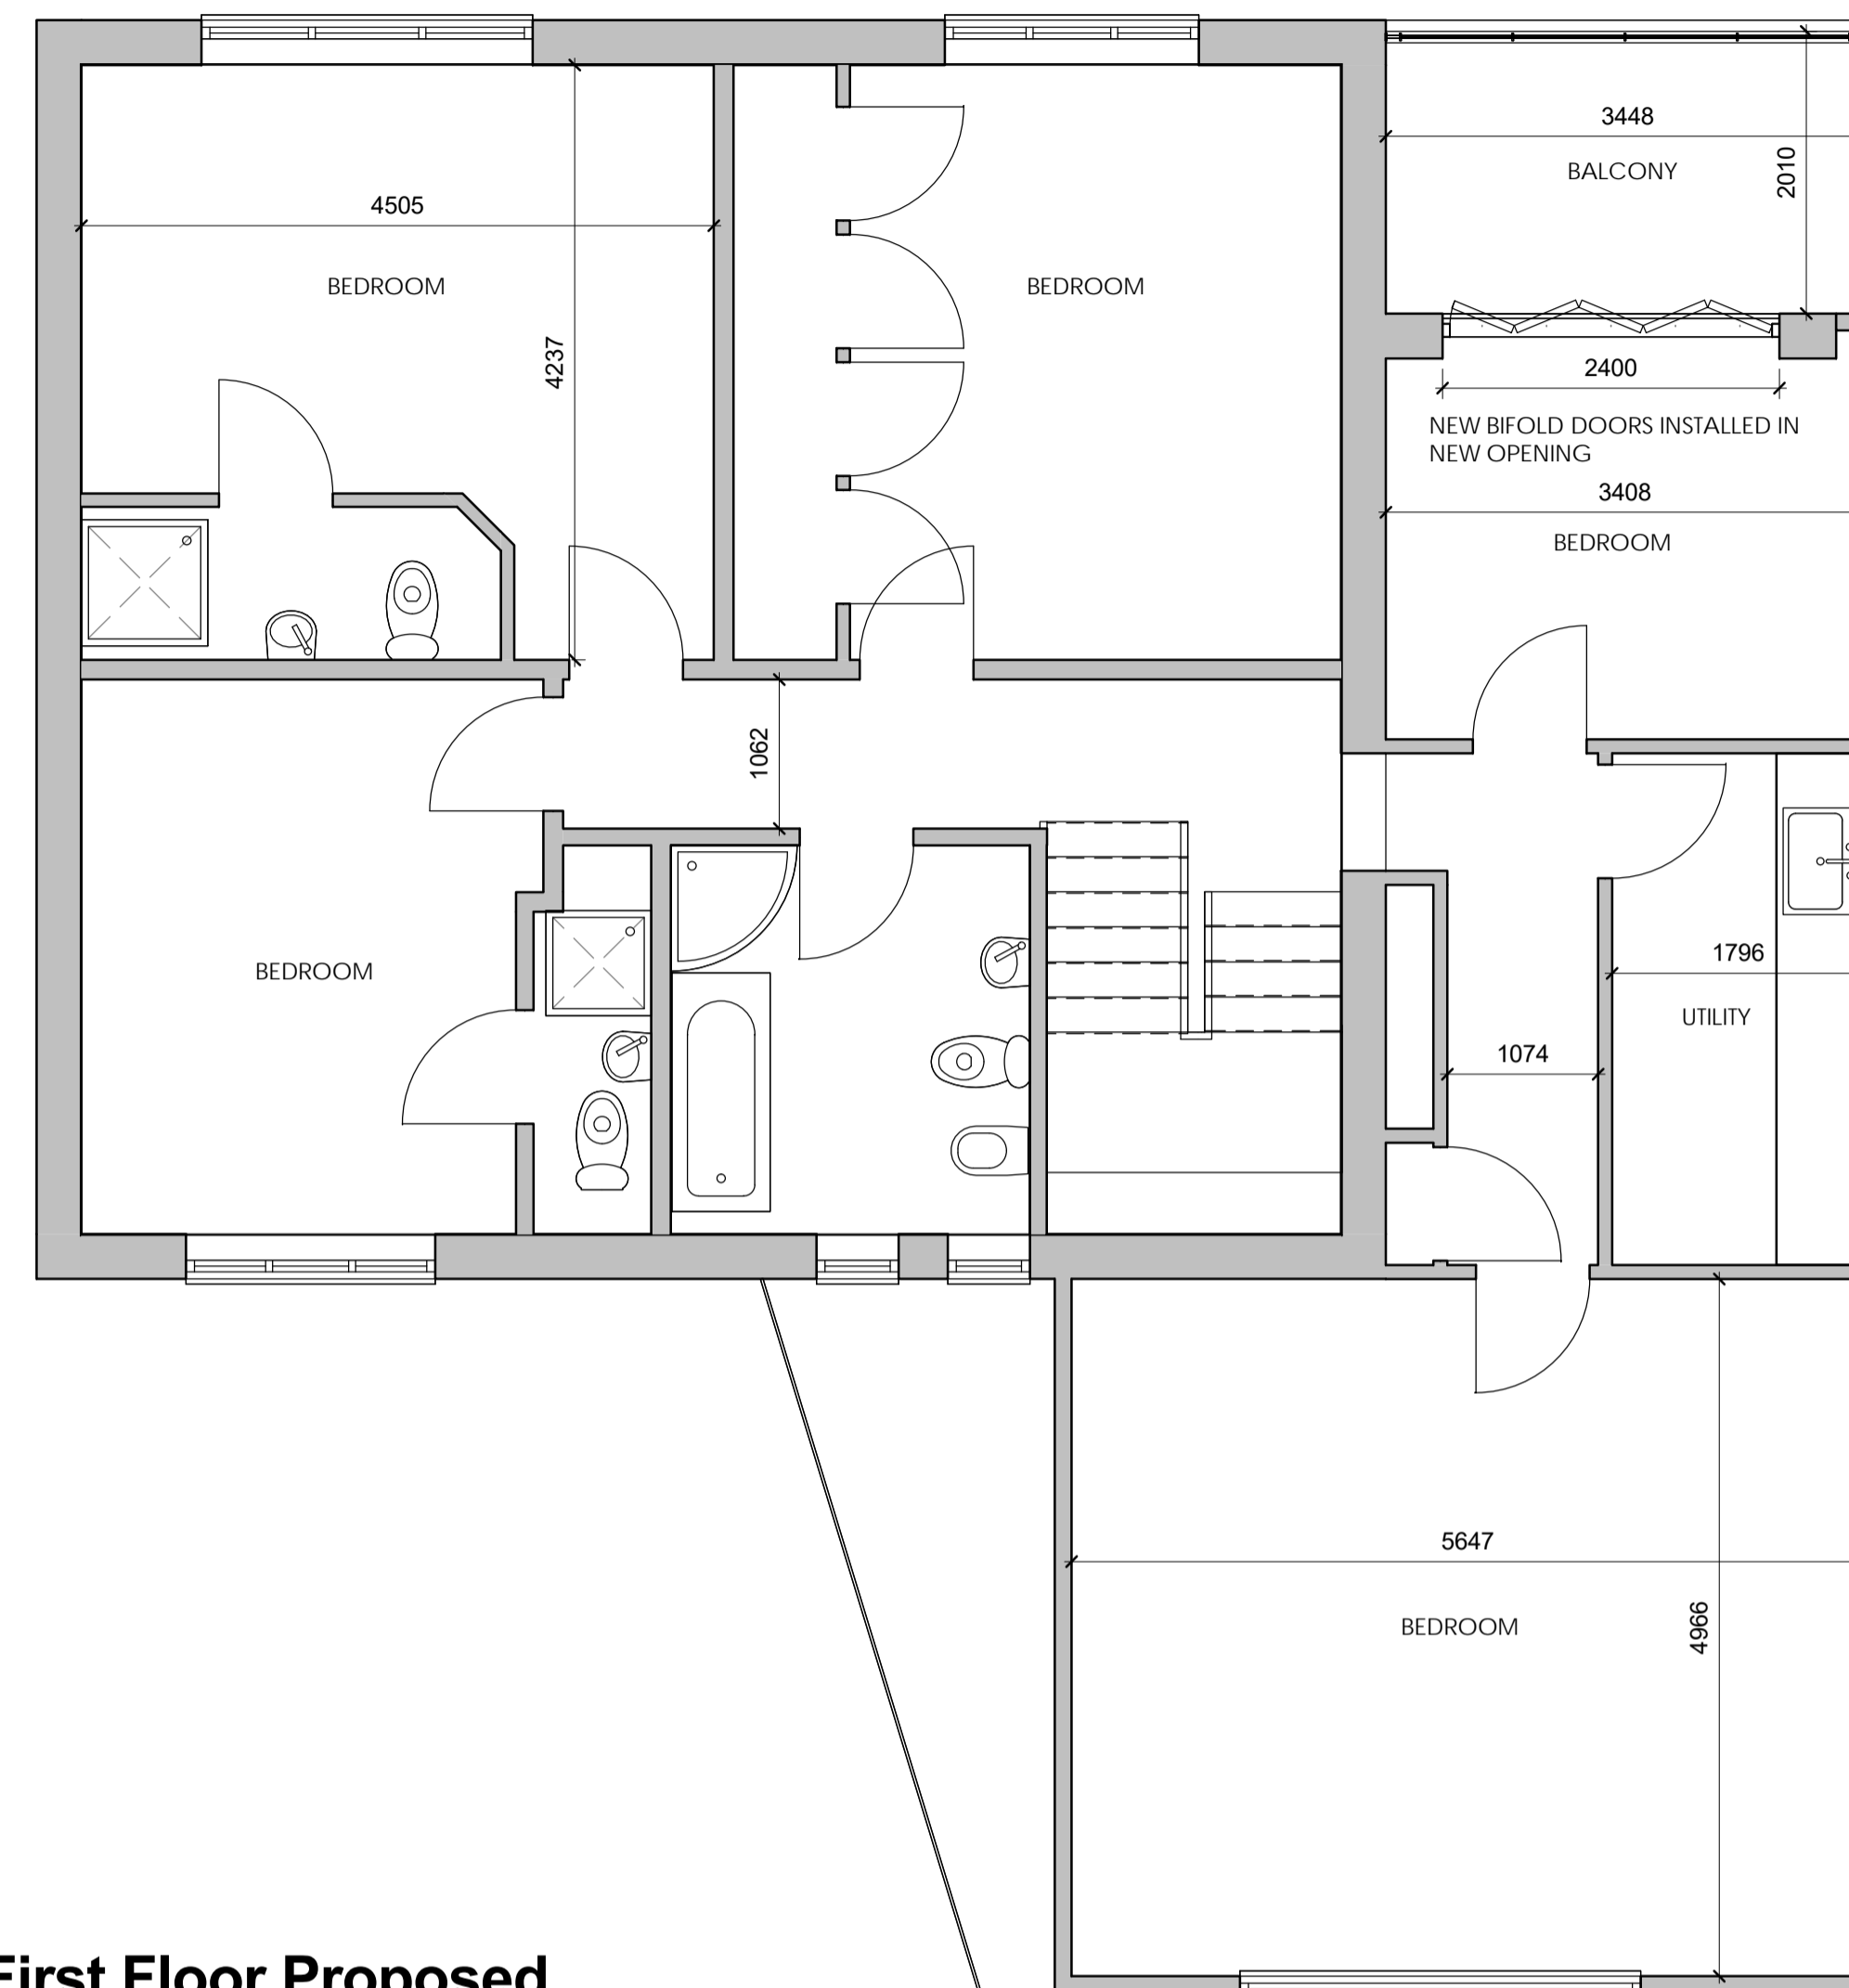

First Floor Proposed
1 : 50




Front Elevation Proposed
1 : 100

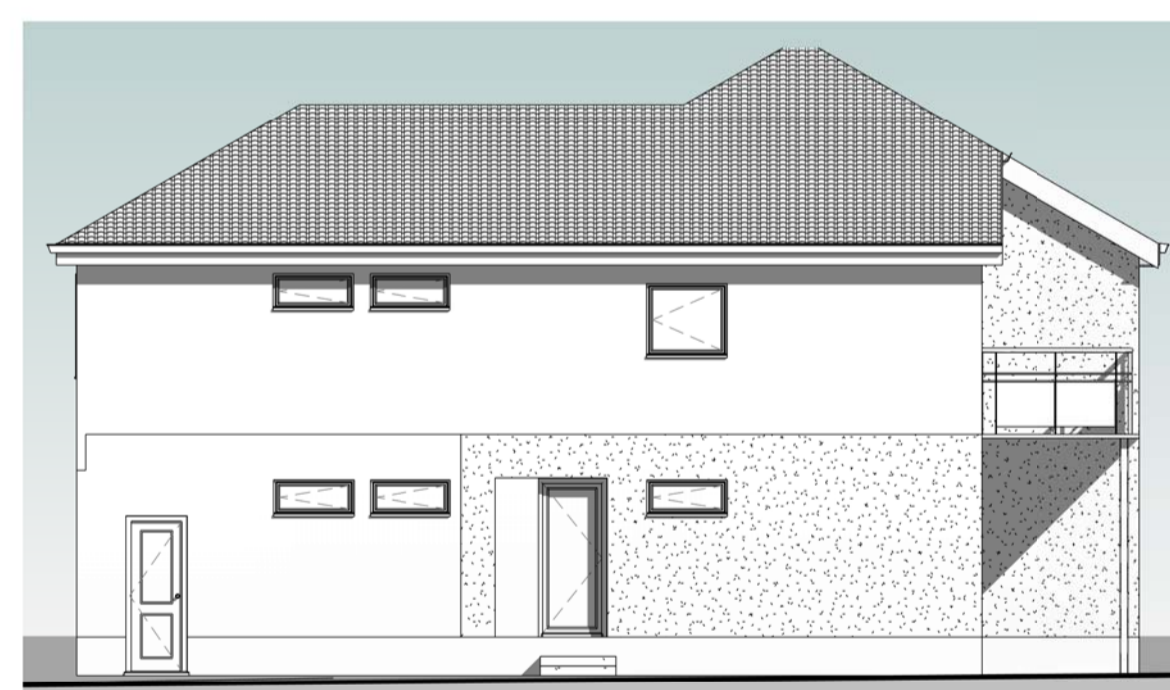


Gable Elevation 2 Proposed
1 : 100



Rear Elevation Proposed
1 : 100

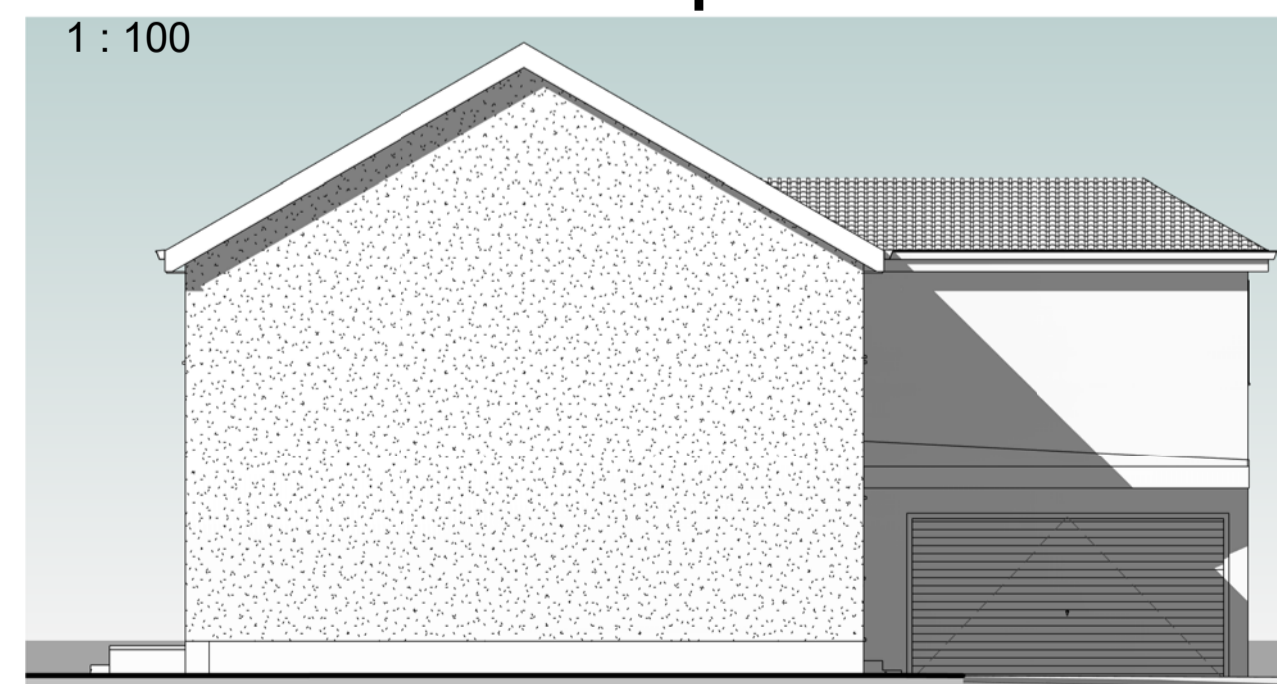

Gable Elevation Proposed
1 : 100

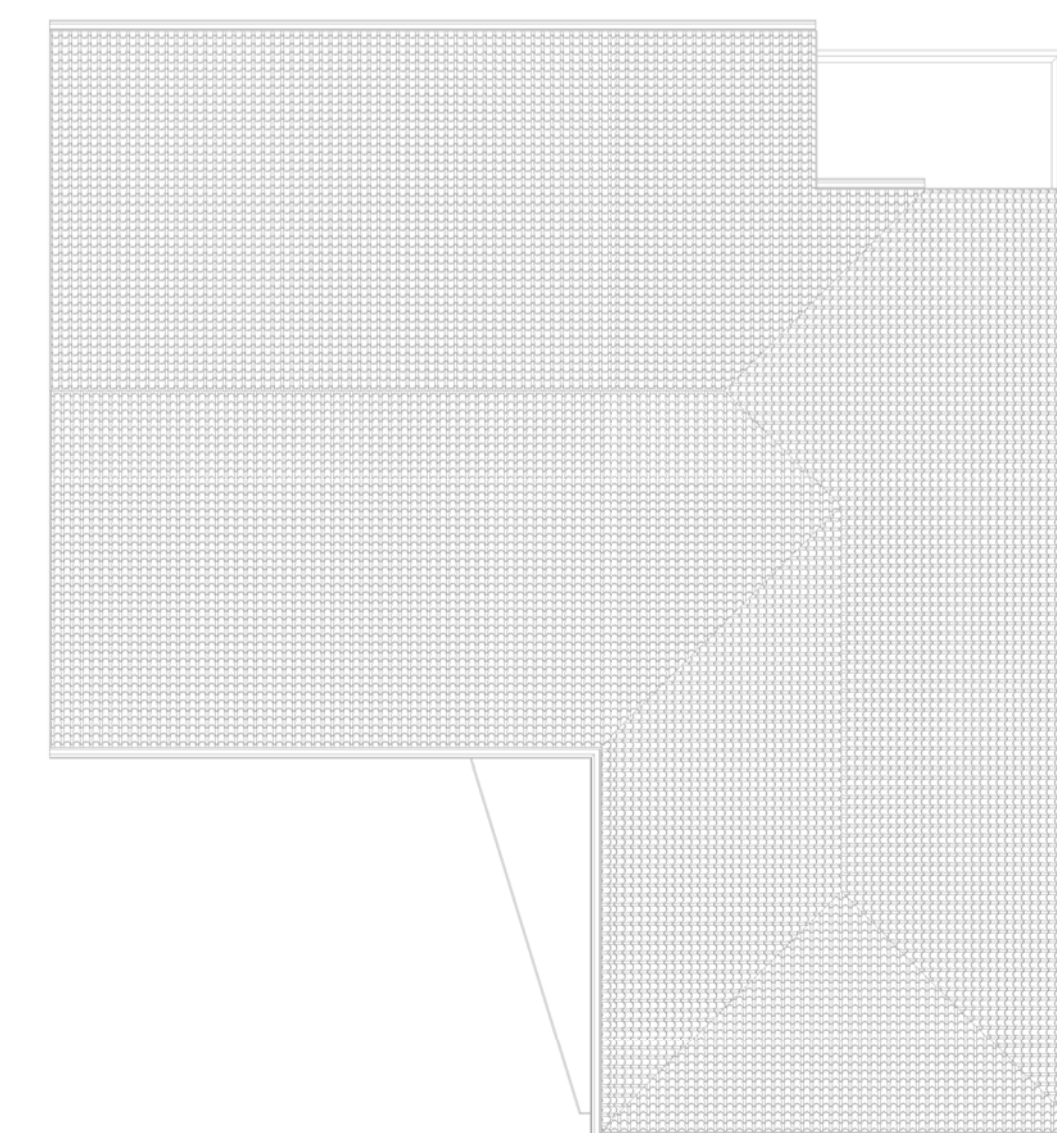

Roof Plan Proposed
1 : 100

Rev	Description	Date

CODE	SUITABILITY DESCRIPTION
STATUS	PURPOSE OF ISSUE

GSF TECHNICAL
Fixed Price Architectural Services
Tel: 07811434166 email:gsftechnical@cloud.com

PROJECT
3A Low Road, Castlehead, Pasiley,
PA2 6AQ

TITLE
Floor Plans, Elevations & Roof Plan as
Proposed

CLIENT
Mr. & Mrs. Amabile

DRAWN BY Author	CHECKED BY Checker	DATE 06/29/21
--------------------	-----------------------	------------------

SCALE (@ A1) As indicated	PROJECT NUMBER 044-21
------------------------------	--------------------------

DRAWING NUMBER CA-02	REV
-------------------------	-----