




- DRAINAGE STORM NEW
- DRAINAGE STORM EXISTING
- DRAINAGE STORM EXISTING REMOVED
- DRAINAGE FOUL NEW
- DRAINAGE FOUL EXISTING
- DRAINAGE FOUL EXISTING REMOVED
- DRAINAGE COMBINED NEW
- DRAINAGE COMBINED EXISTING
- DRAINAGE COMBINED EXISTING REMOVED

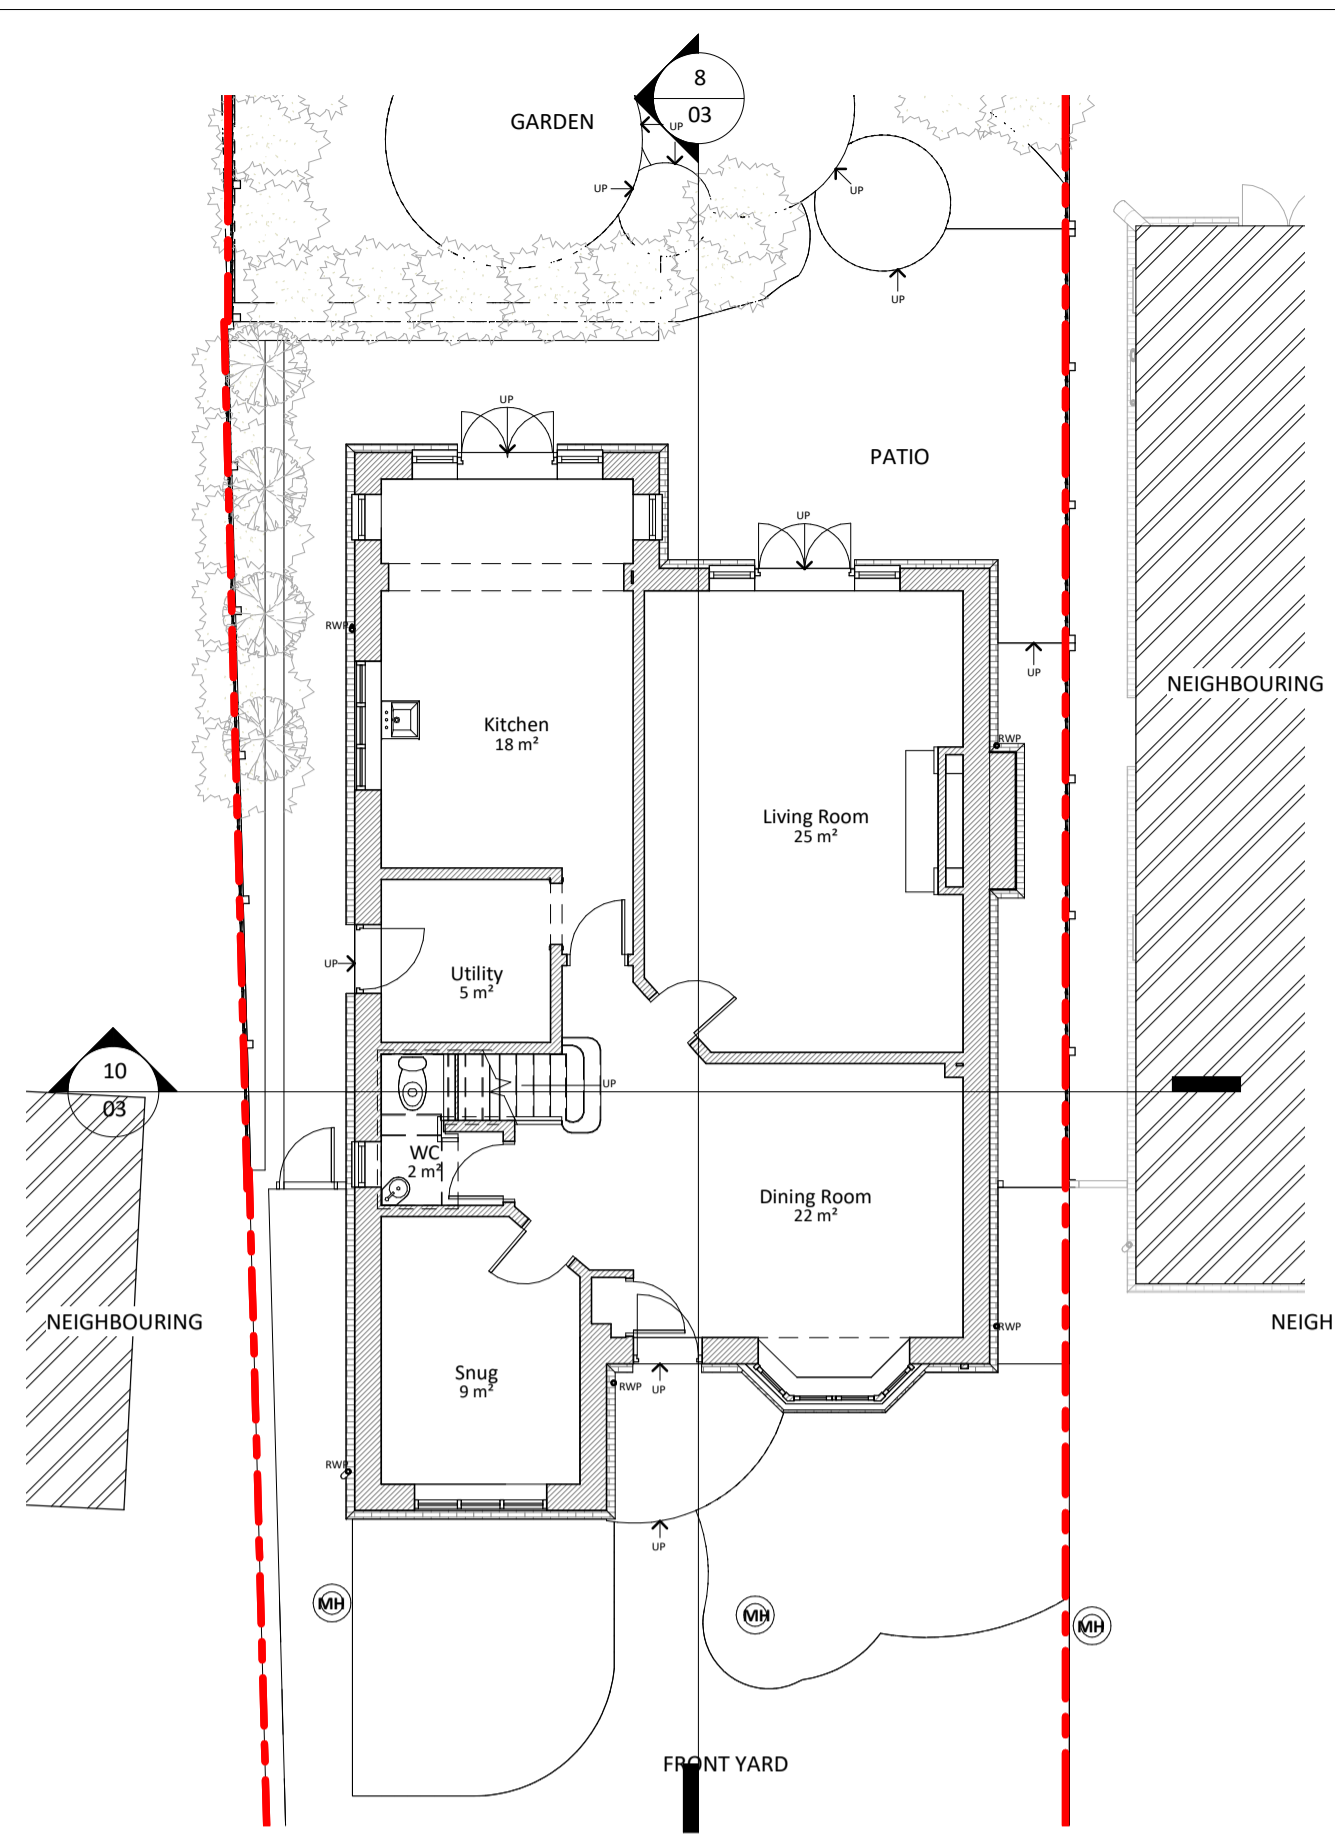


**1 Existing Ground Floor**  
1 : 100

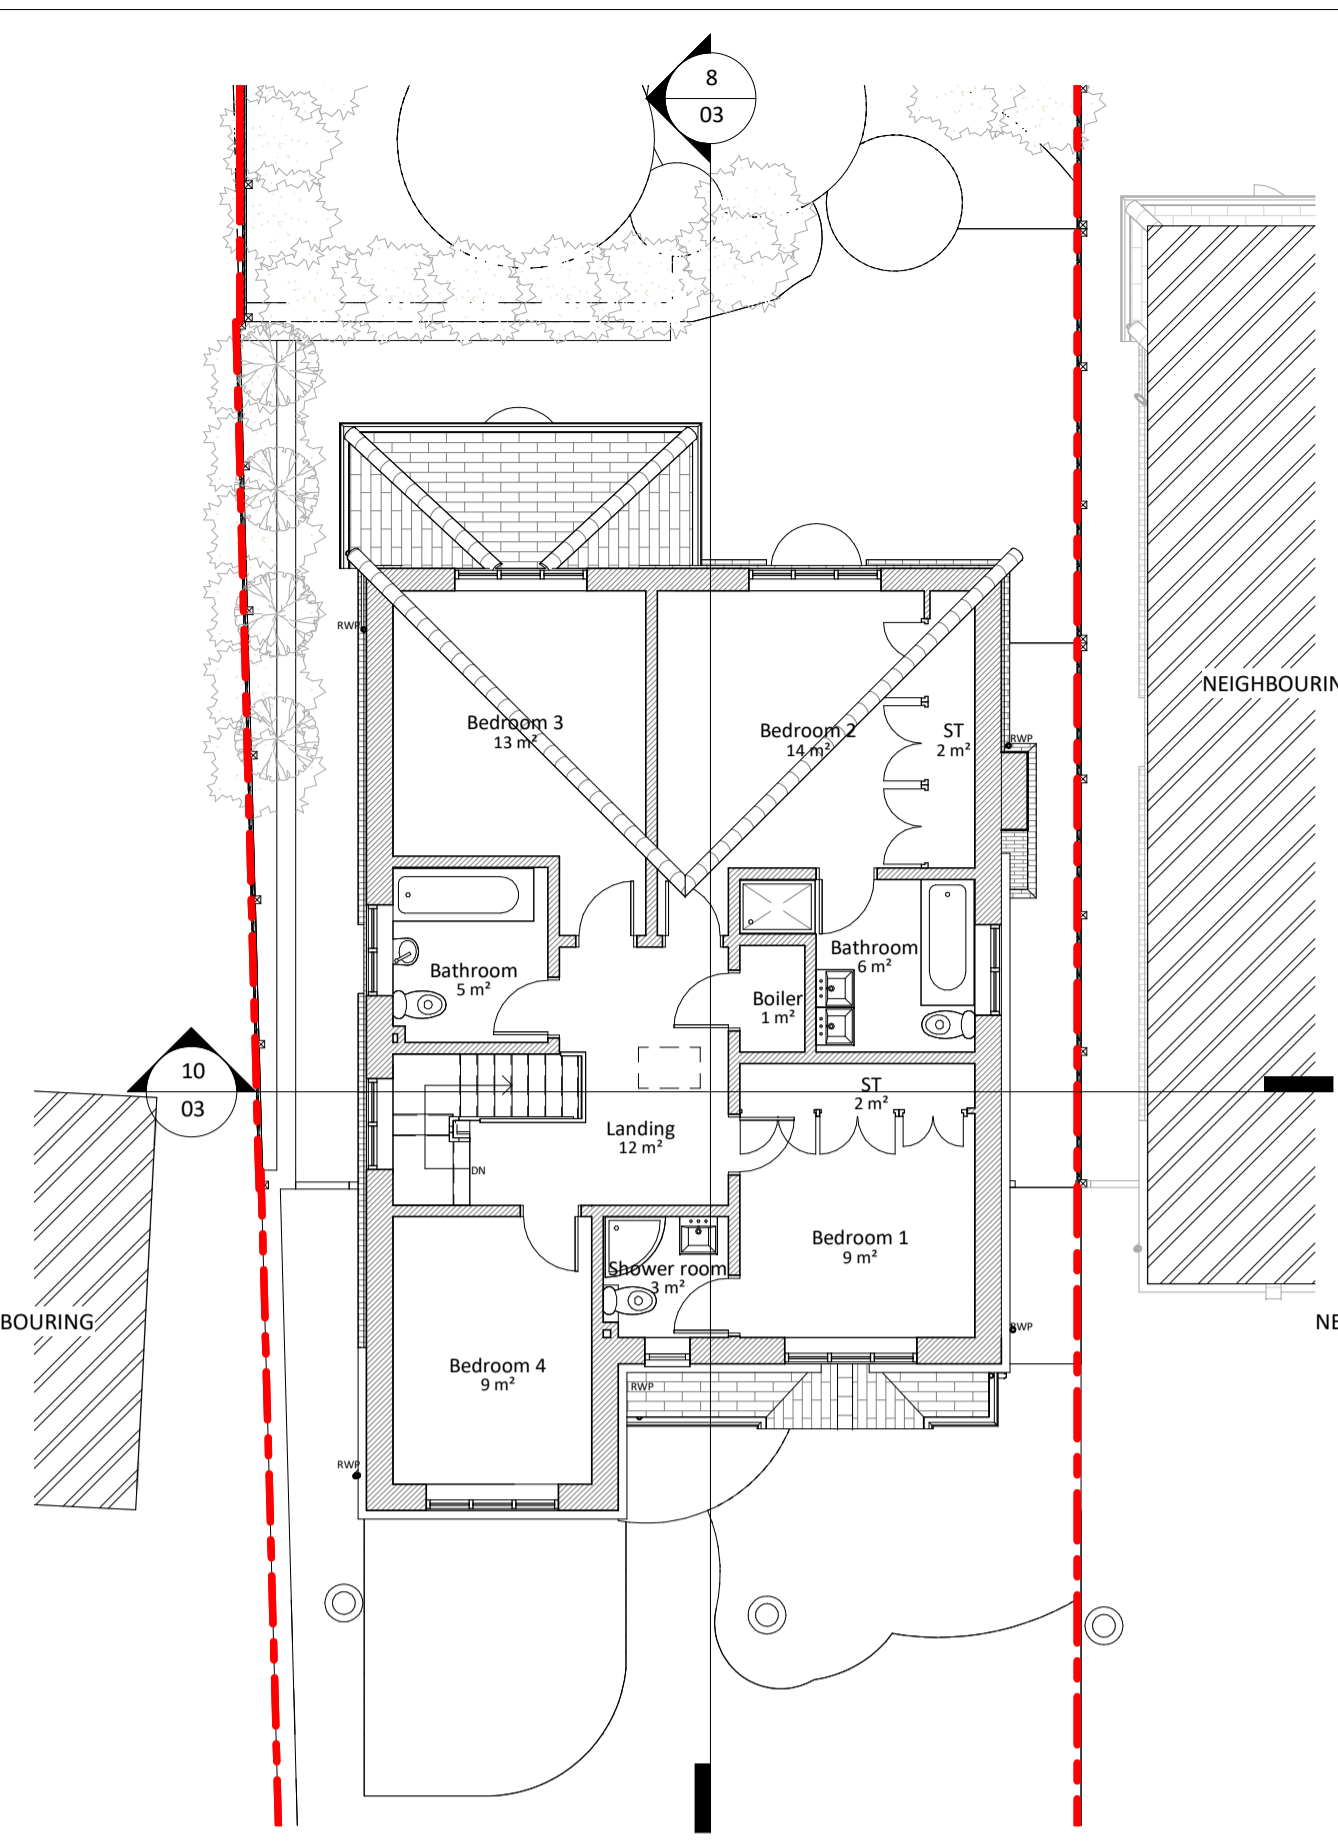

**2 Existing First Floor**  
1 : 100

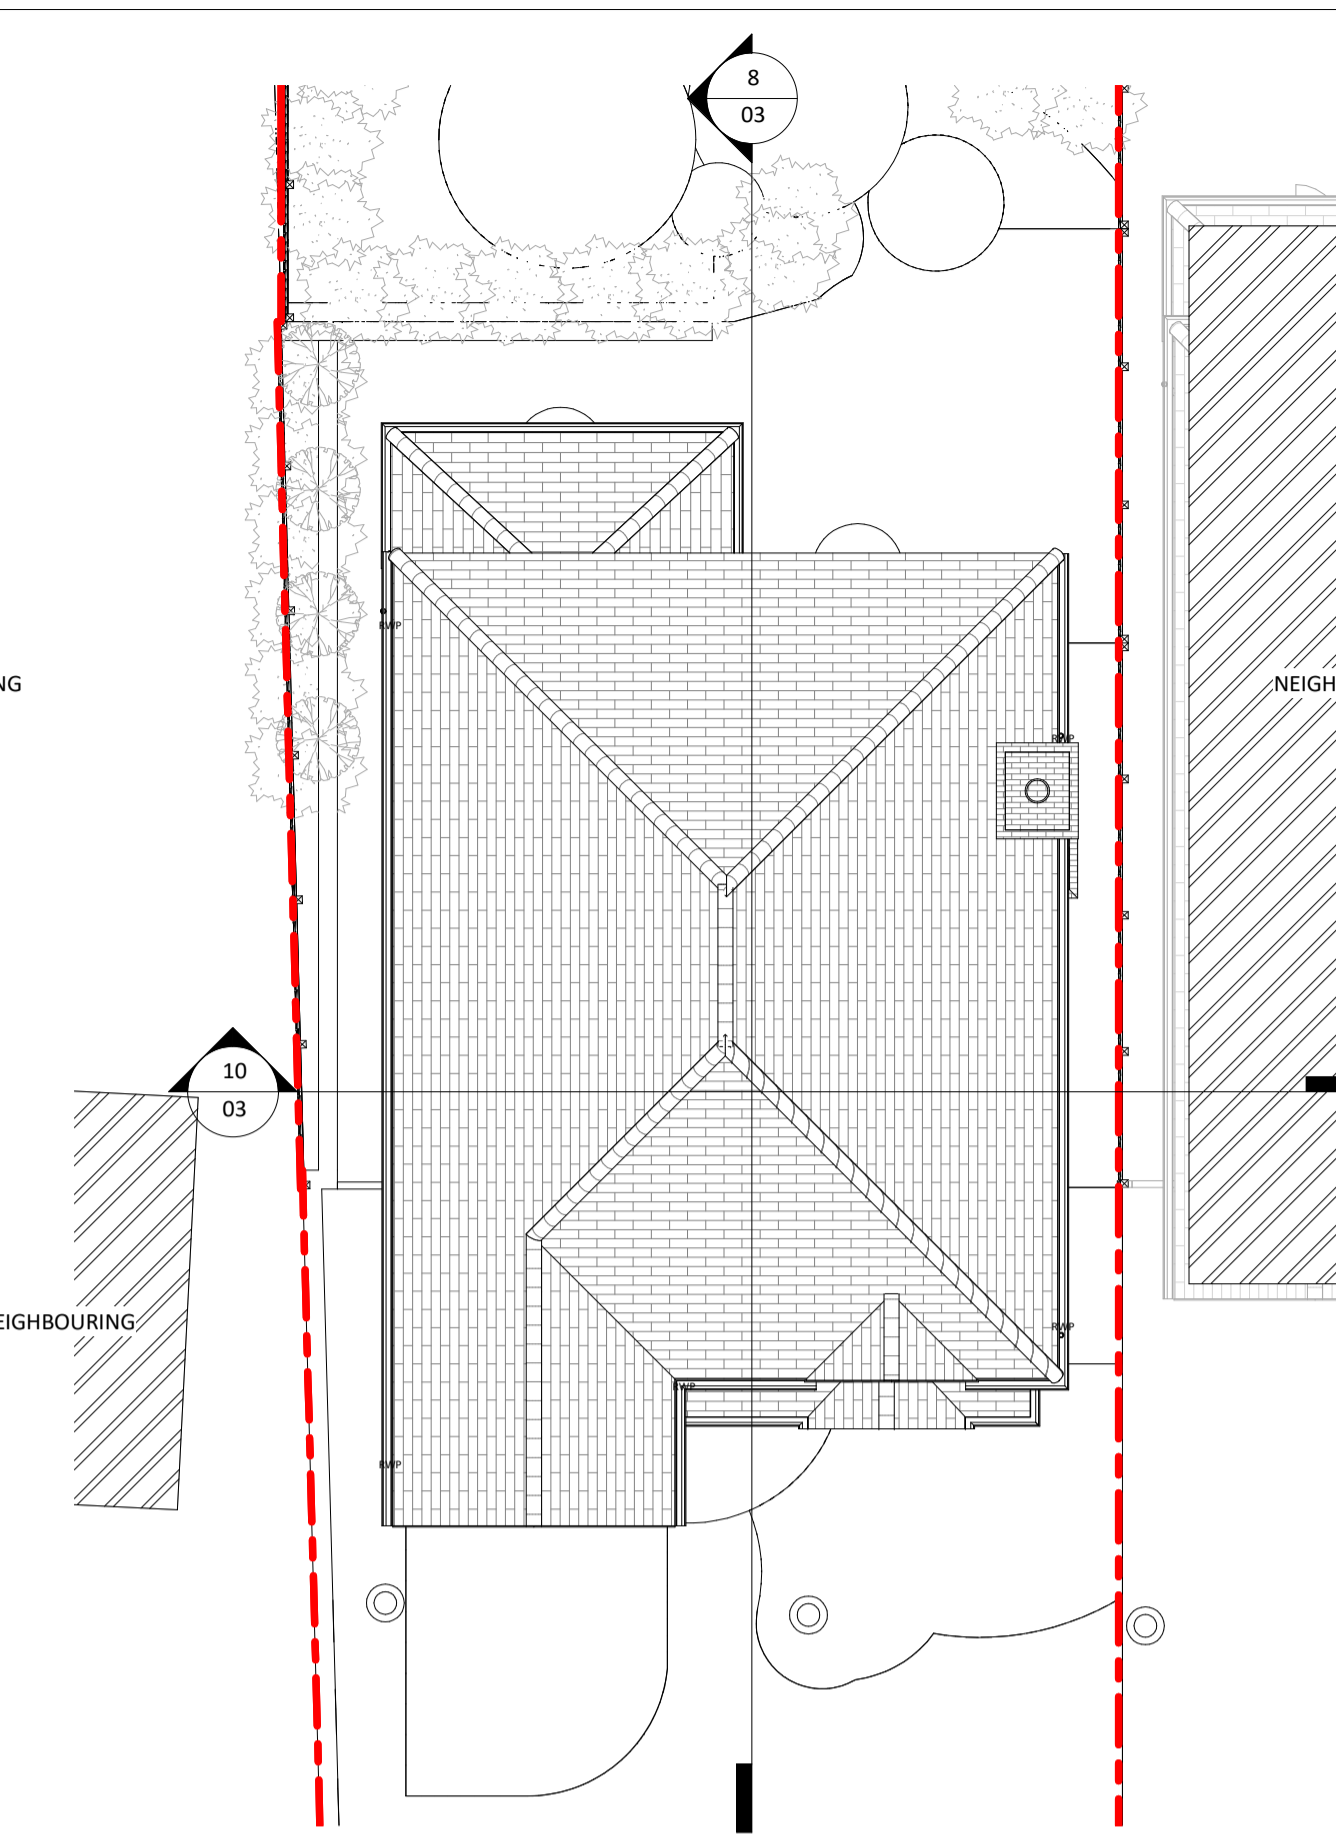


**9 Existing Roof**  
1 : 100

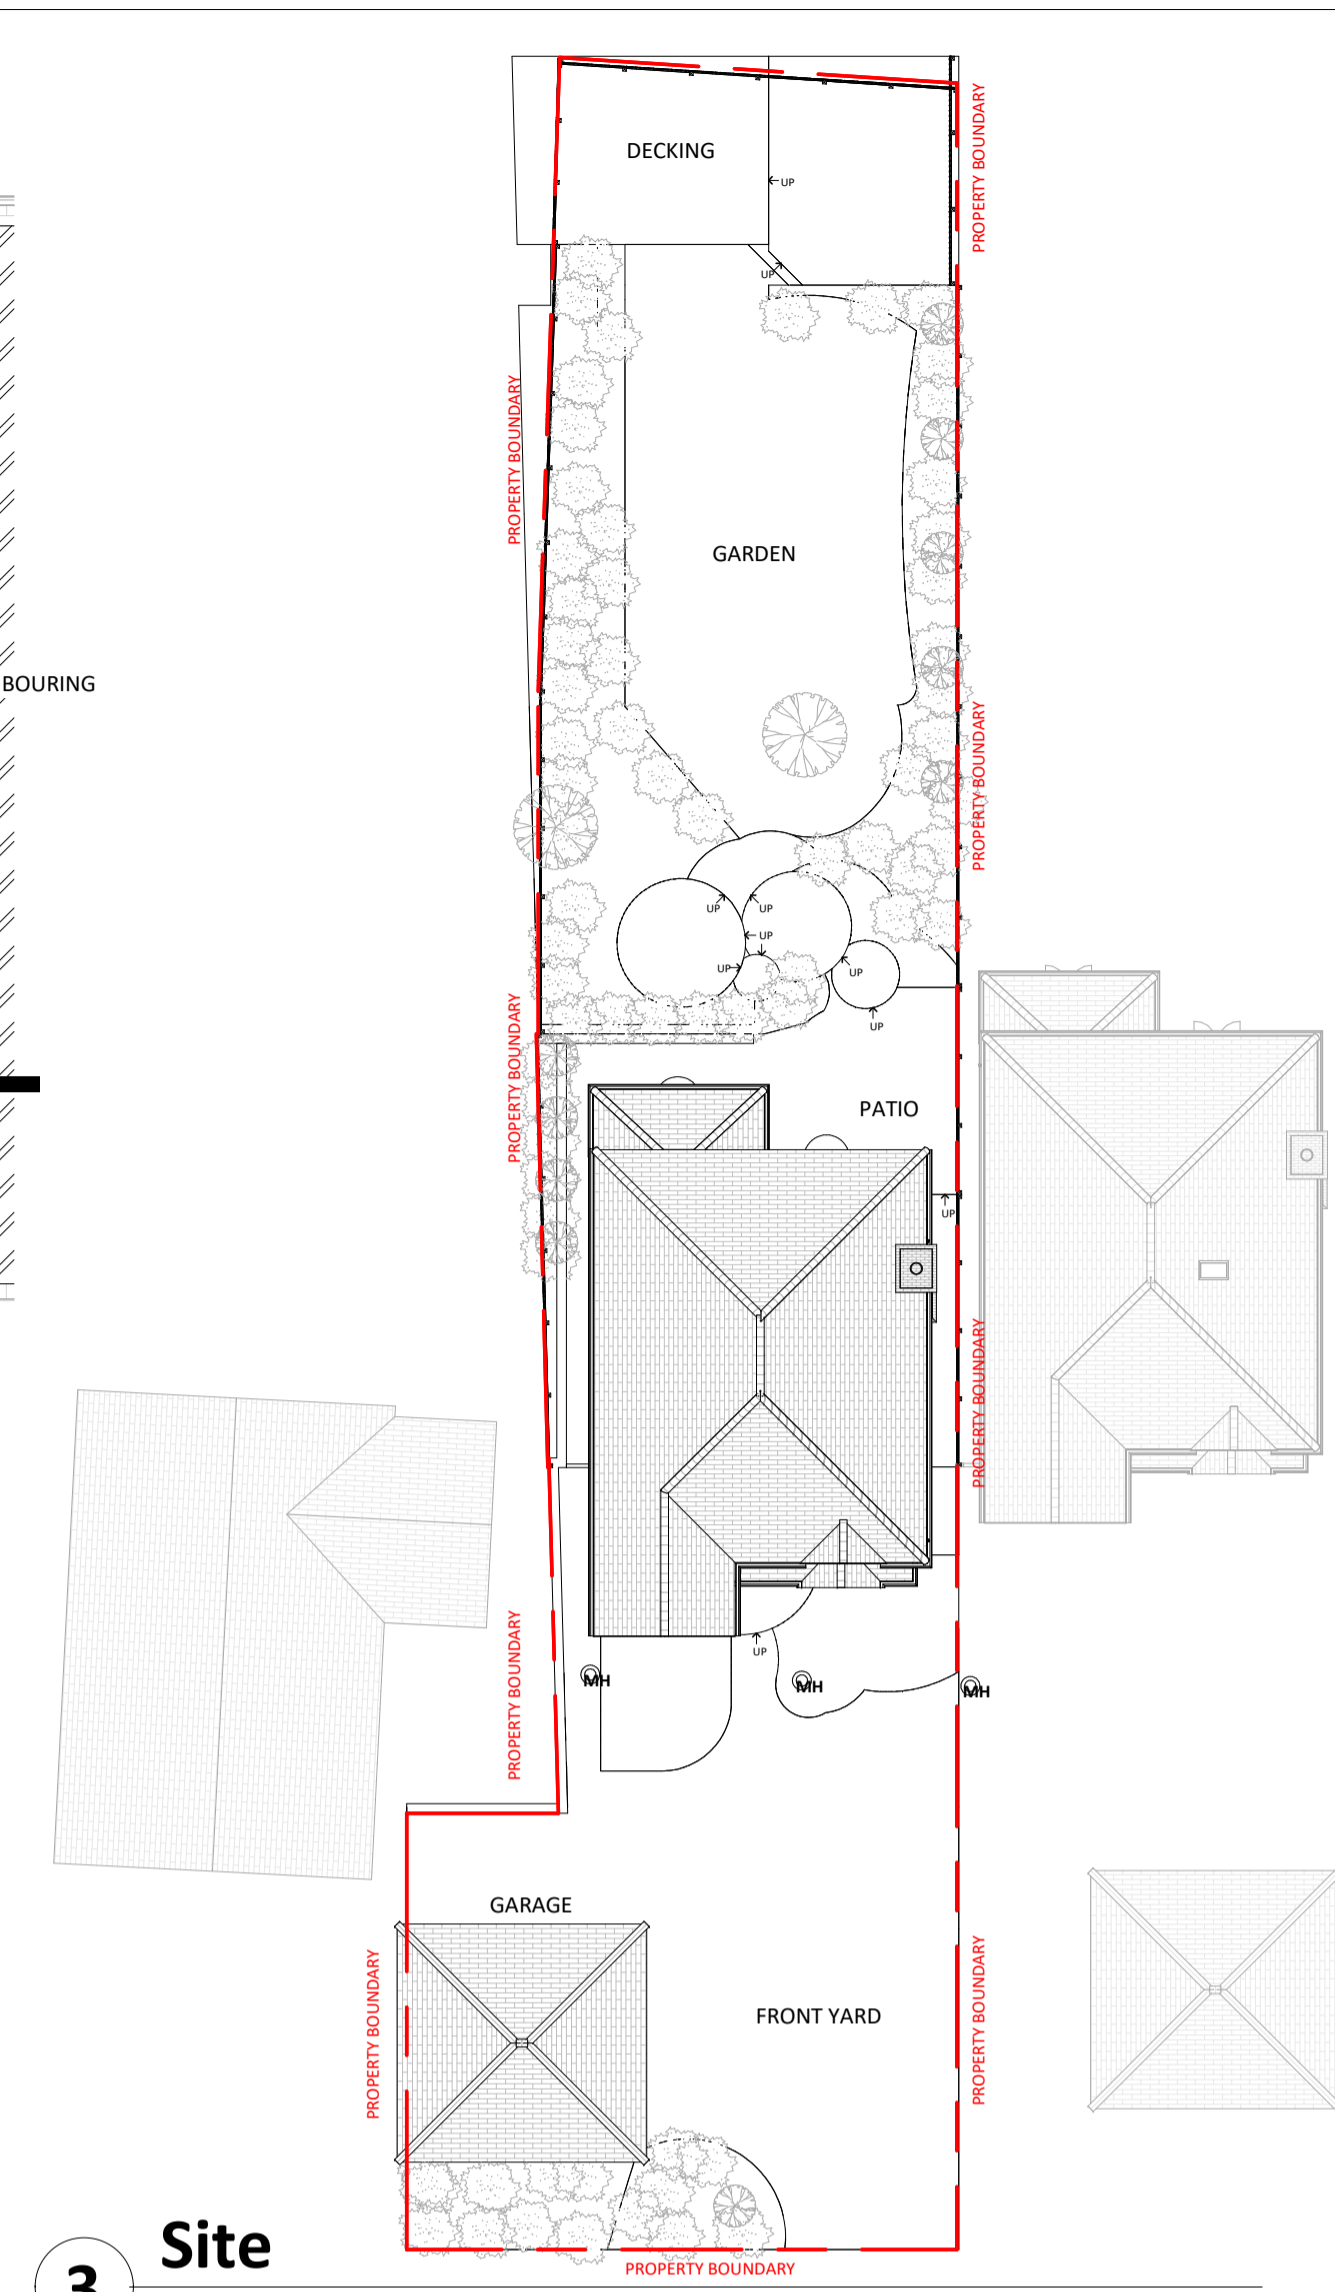


**3 Site**  
1 : 200



**4 Existing Front Elevation**  
1 : 100

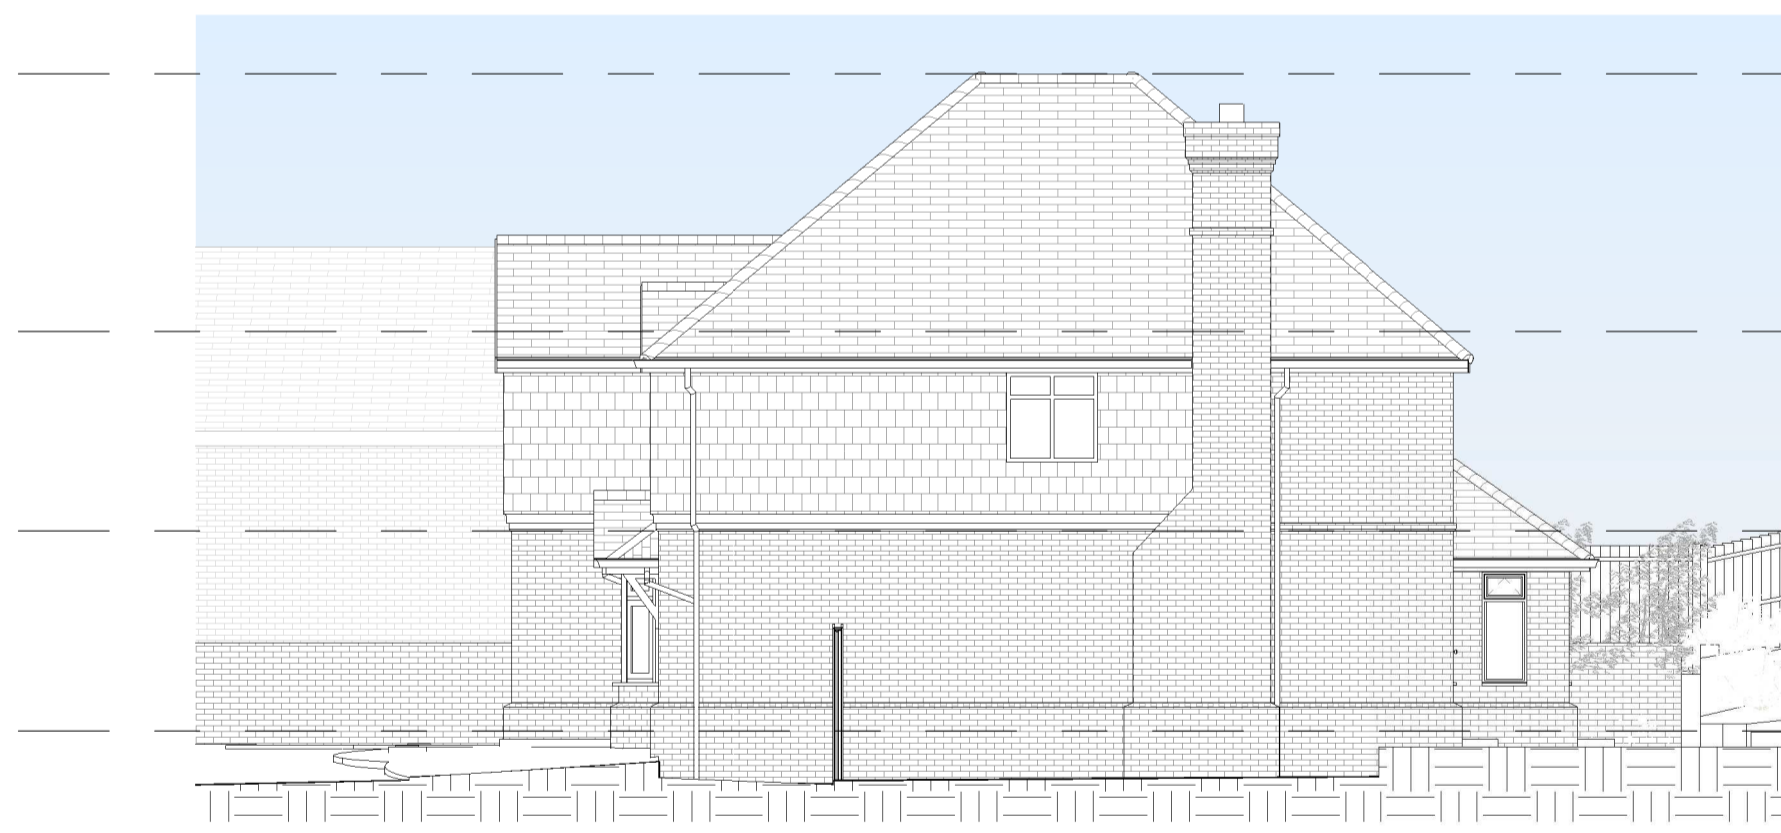

**5 Existing Right Elevation**  
1 : 100

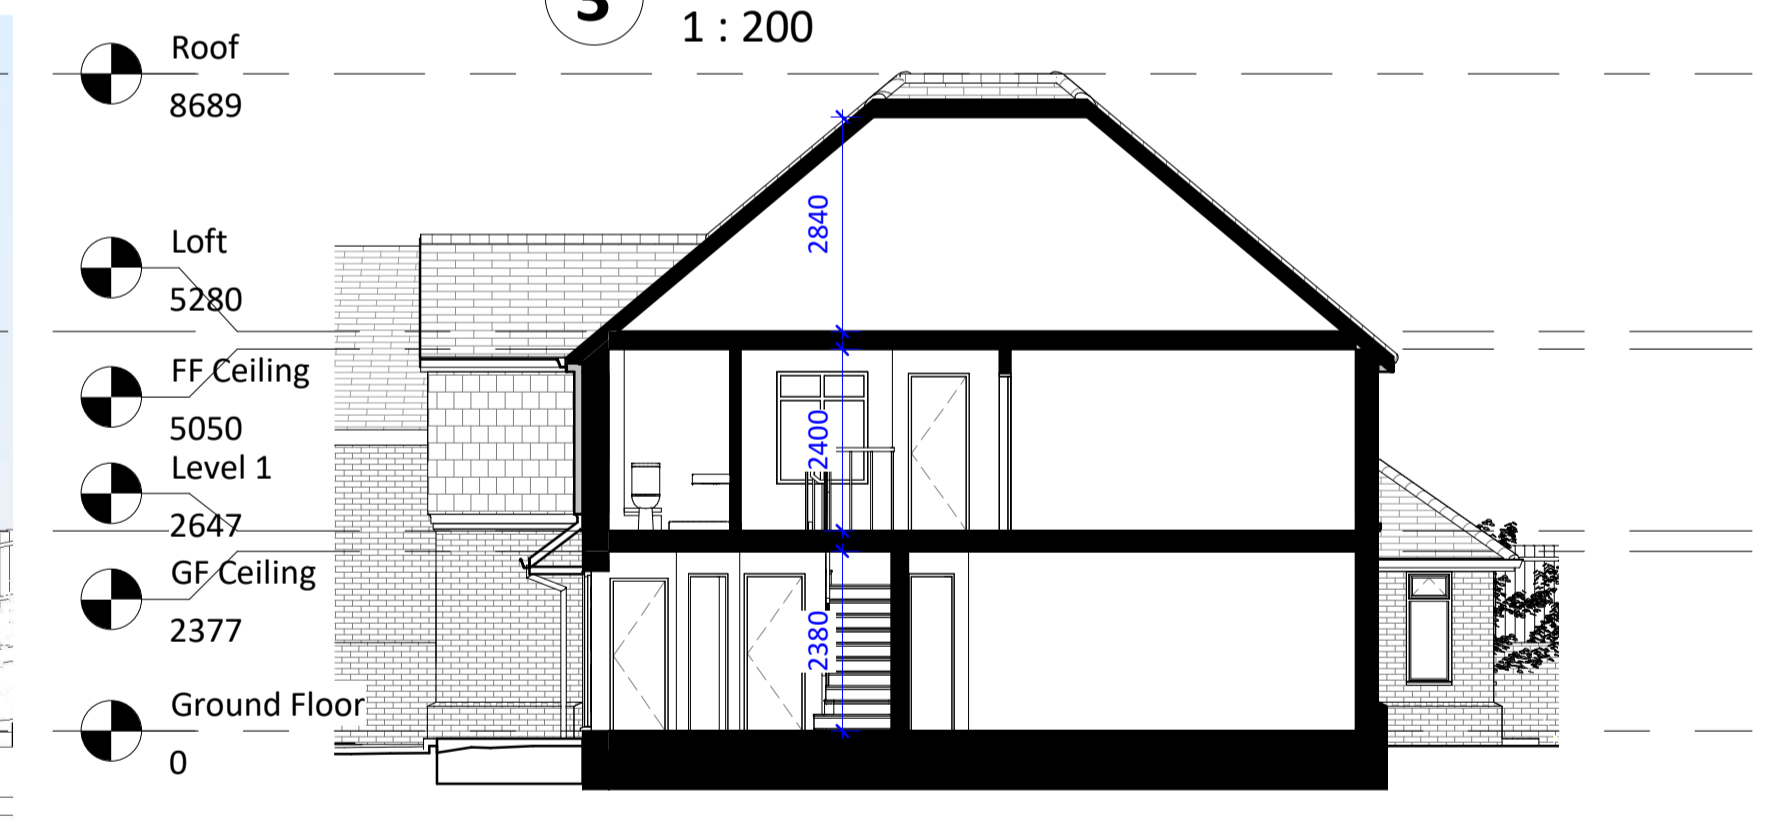


**8 Section 5**  
1 : 100




**6 Existing Rear Elevation**  
1 : 100



**7 Existing Left Elevation**  
1 : 100

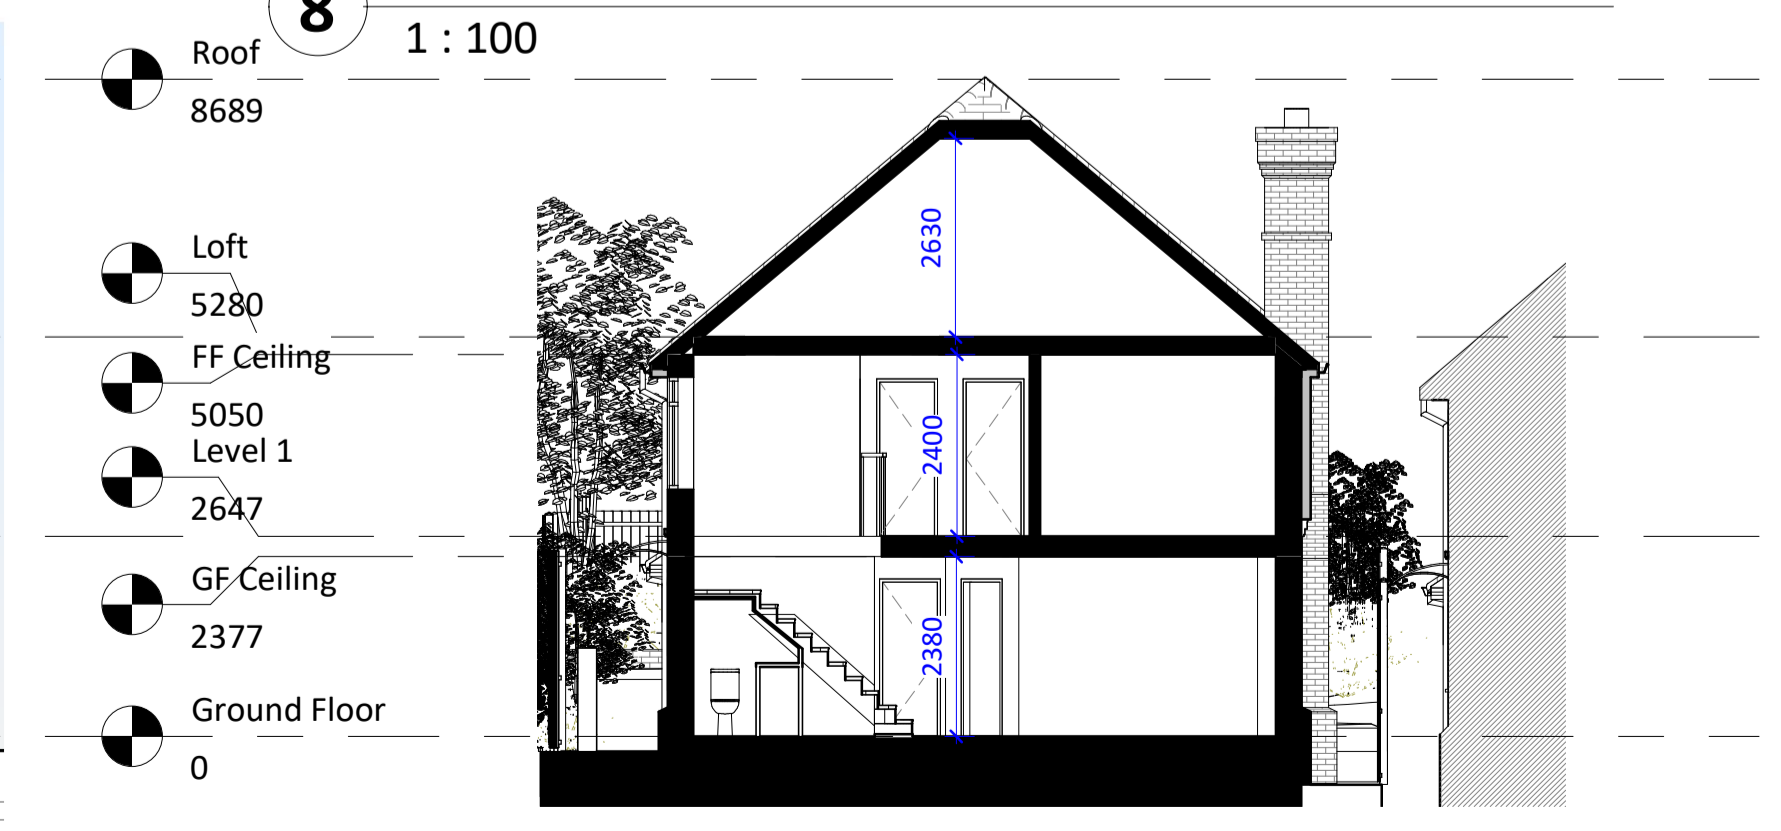

**10 Section 6**  
1 : 100

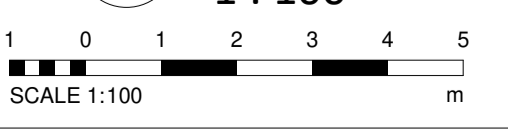

Amendments:

Rev	Date	Description

Project:

S. Bland  
Sunnyside Holmesdale Hill, South  
Darenth, Dartford, Kent, DA4 9DN

Title:  
Planning Drawings  
Existing Layouts and Elevations

Bluetime Retail Ltd /  
Bluetime Home Design LLP.  
Design, Project  
Management, Build



Thames Innovation Center,  
Veridion Way, Veridion  
Park, Erith, Kent DA18 4AL

Tel: 01322 521026

Sunnyside Holmesdale Hill

Drawn by:	Scale:	© A1	Date:
SB	As indicated		06/07/2021

Drawing number: BL/DRG/13/05/21/ 03

Do not scale from this drawing. Dimensions to be checked on site.