

PROPOSED GROUND FLOOR PLAN

Mr. & Mrs. D. Common




15 Edgumbe Road, St. Austell Cornwall PL25 5DU.

DRAWING No: **2391 . 13**

John C. King, M.C.I.A.T., 63 Bosvean Road, Shortlanesend, TRURO TR4 9DX.

Tel: 01872 260810 - Email: john_king2@btconnect.com

MEMBER OF THE CHARTERED INSTITUTE OF ARCHITECTURAL TECHNOLOGISTS

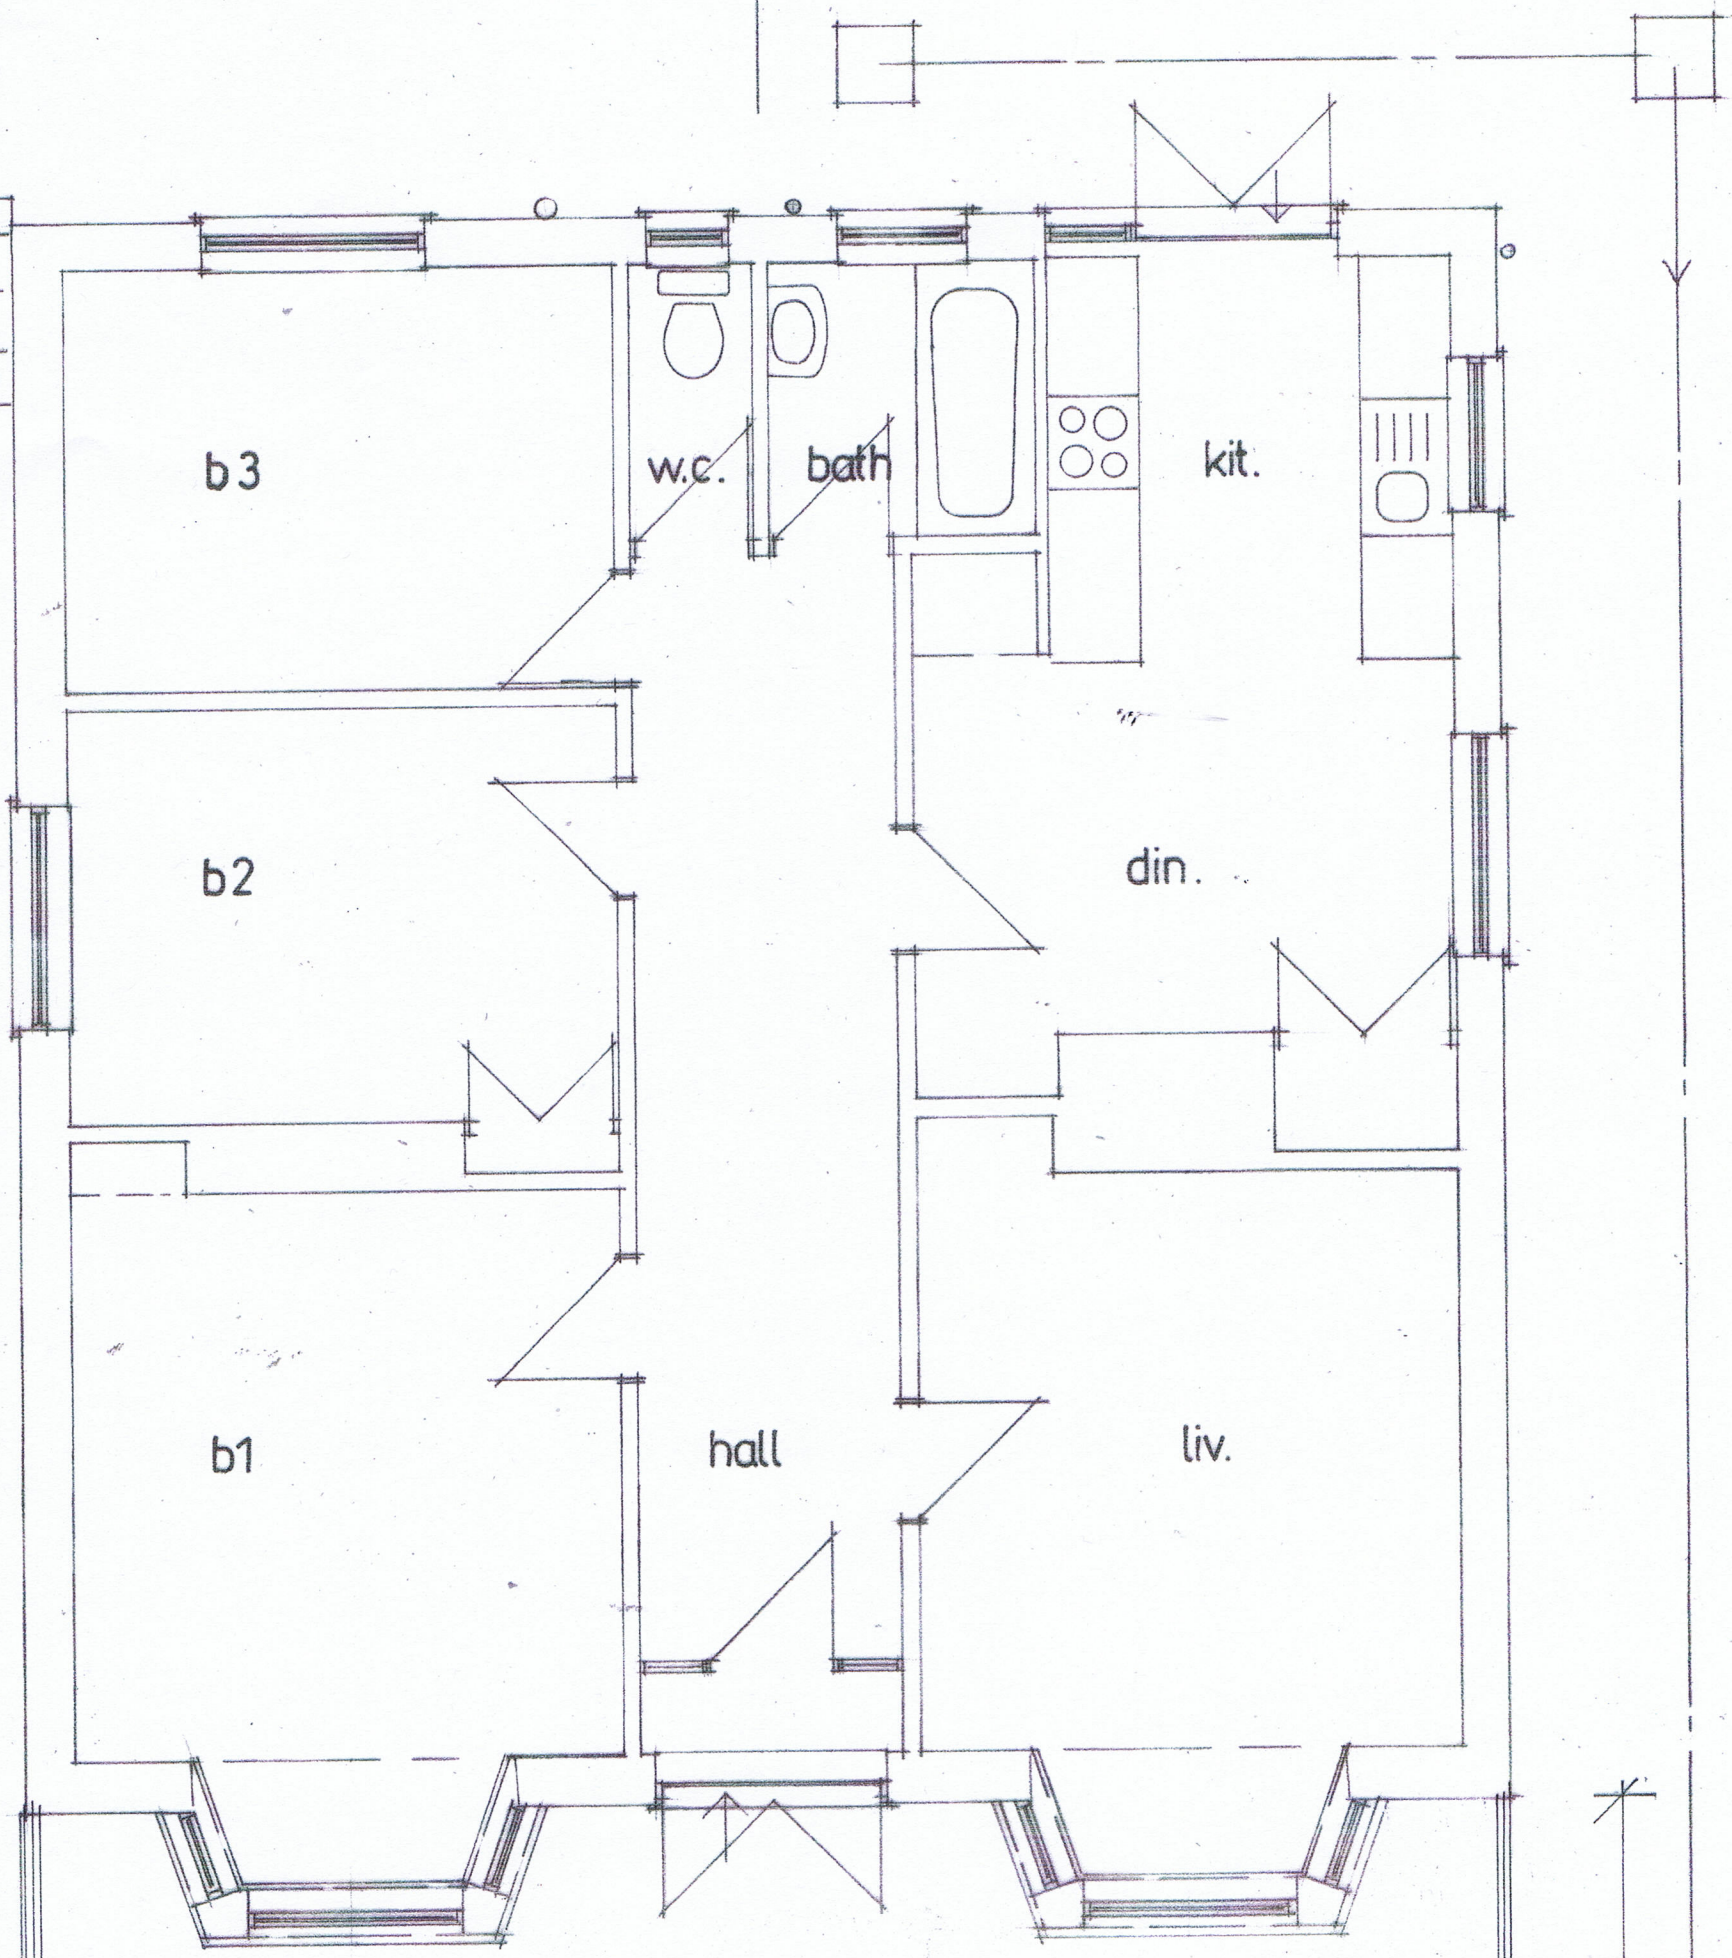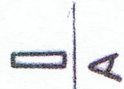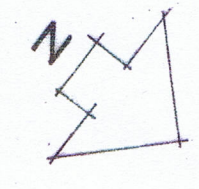


ground floor

paving slabs or eq.

new steps & railings

proposed replacement terrace

3000

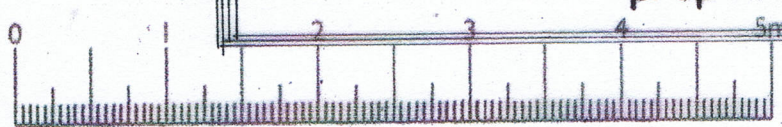

LINEAR SCALE 1:50

R - 200 max
T - 280 min