


The builder/contractor is required to check all dimensions associated with any aspect of the work. Any discrepancy found should be reported to the agent. Copyright on all drawings and documents prepared by Anglia Building Consultants is their property. Drawings, documents and designs may not be reproduced in part or in whole without their written permission.

Materials
 Walls - Istock Athena facing bricks
 Roof - Marley Modern Smooth Grey Tile
 Windows - UPVC
 Porch - Oak


0 1m 2m 3m 4m 5m
 Scale

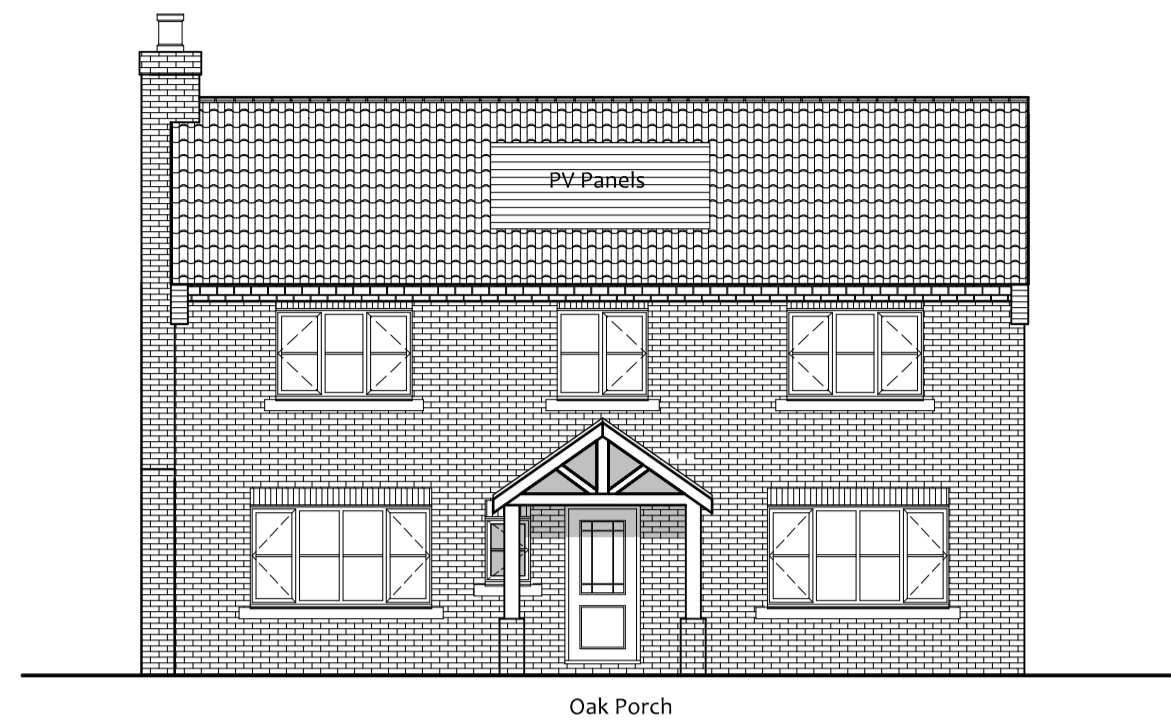


Front Elevation




Side Elevation

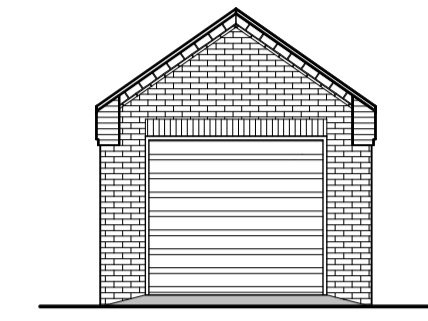


Front Elevation

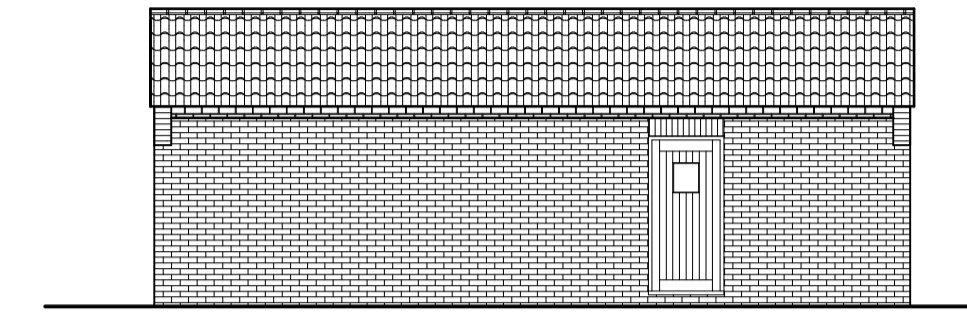

Side Elevation

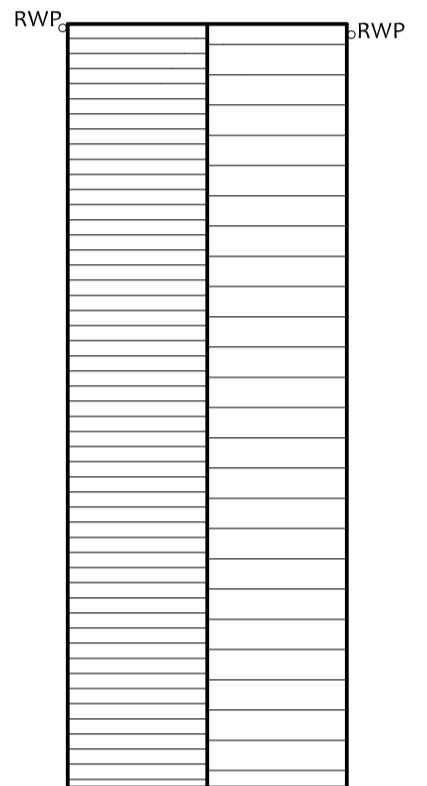


Roof Plan

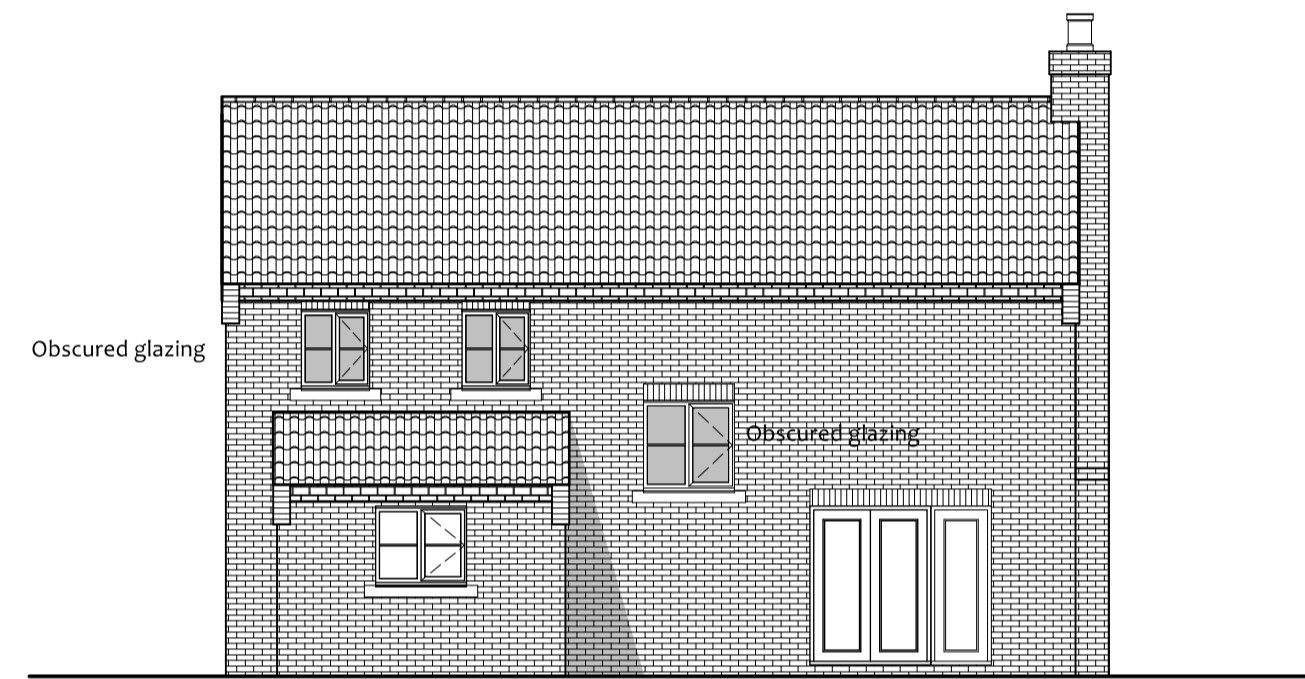


Rear Elevation




Side Elevation

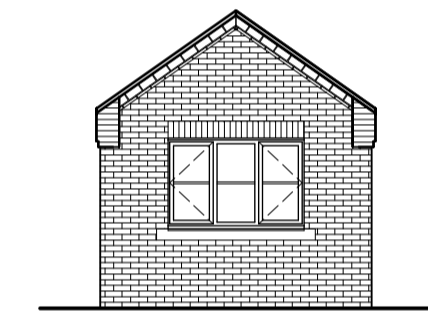


Rear Elevation

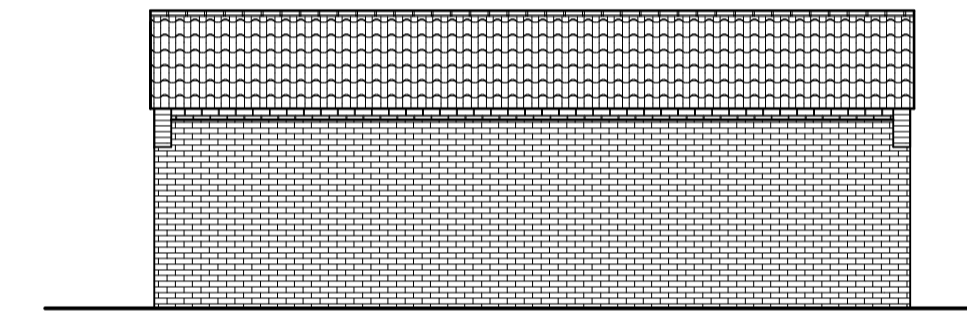

Side Elevation

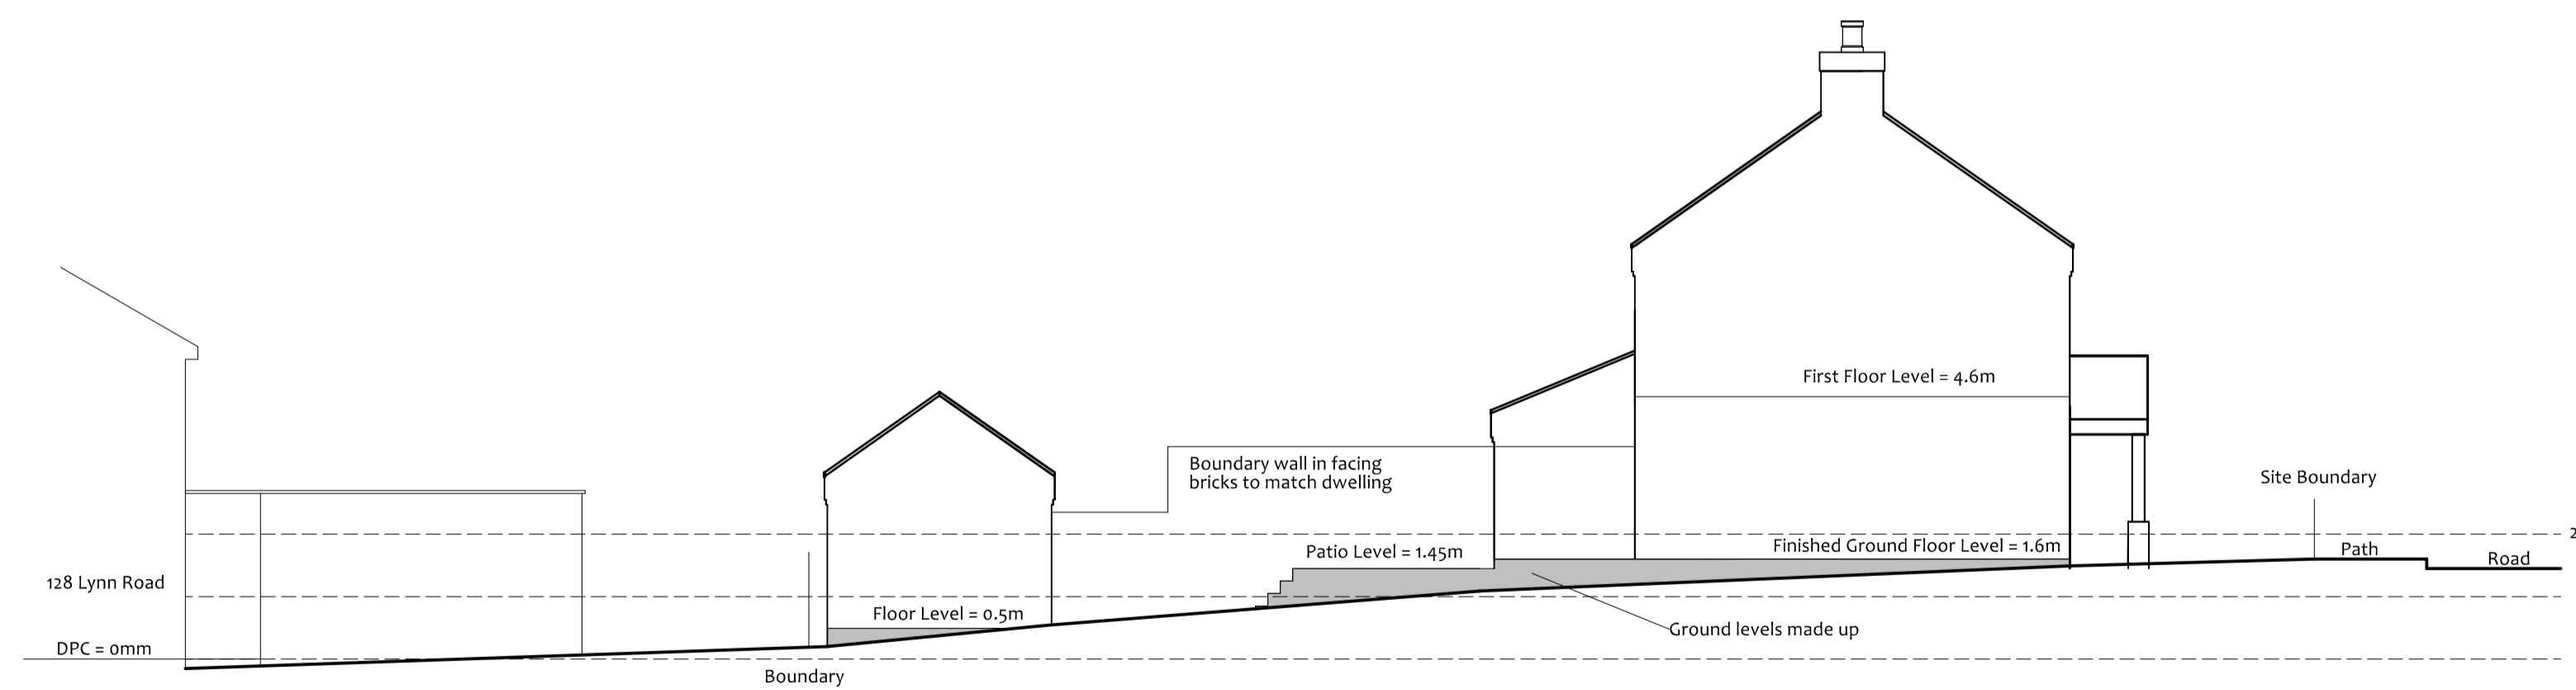

Site Section

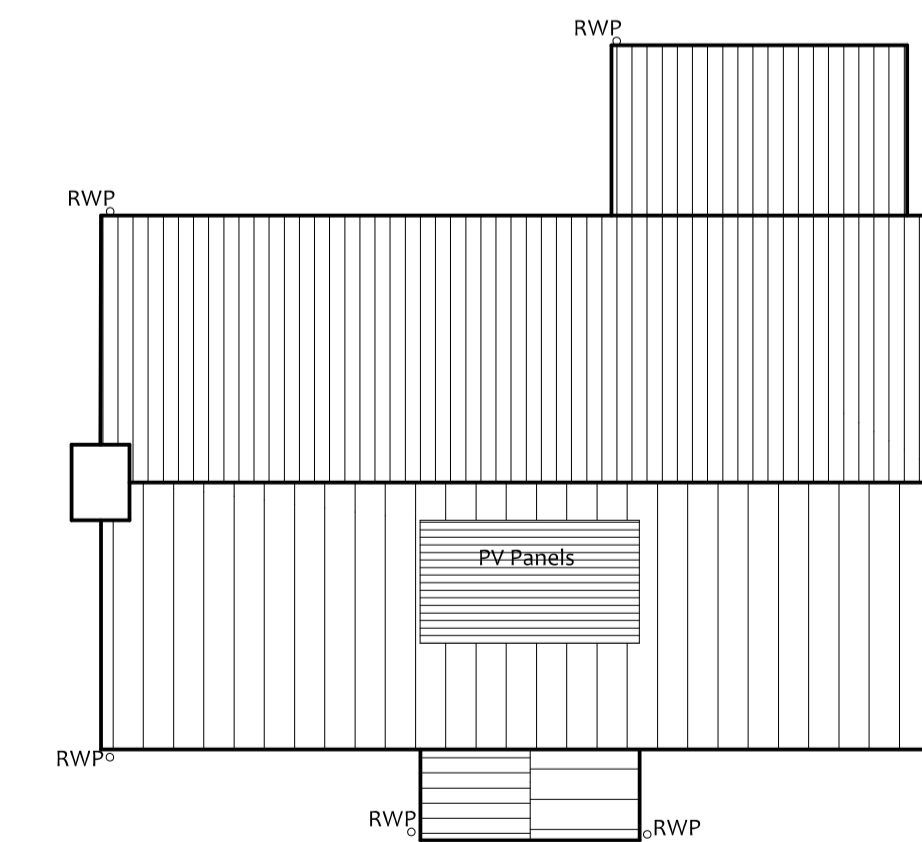

Roof Plan



Villeneuve - Basin Road - Outwell
 Norfolk - PE14 8TQ
 01945 772550
 01223 969427
 www.angliabuildingconsultants.co.uk
 info@angliabuildingconsultants.co.uk

B 12/8/21 Wall and roof materials altered
 A 6/5/21 Dwelling reduced in size

No Date Revision

Issue: For Planning Approval

Site: Land to rear of 128 Lynn Road,
 Downham Market

Project: Residential Development

Drawing Title: Proposed Elevations, Roof
 Plan and Site Section

Client: Mr and Mrs Stone

Date: February 2021
 Scale: 1:100 At: A1
 Drawing Number: 20-2059-5-B