




Indicative for illustrative purposes only

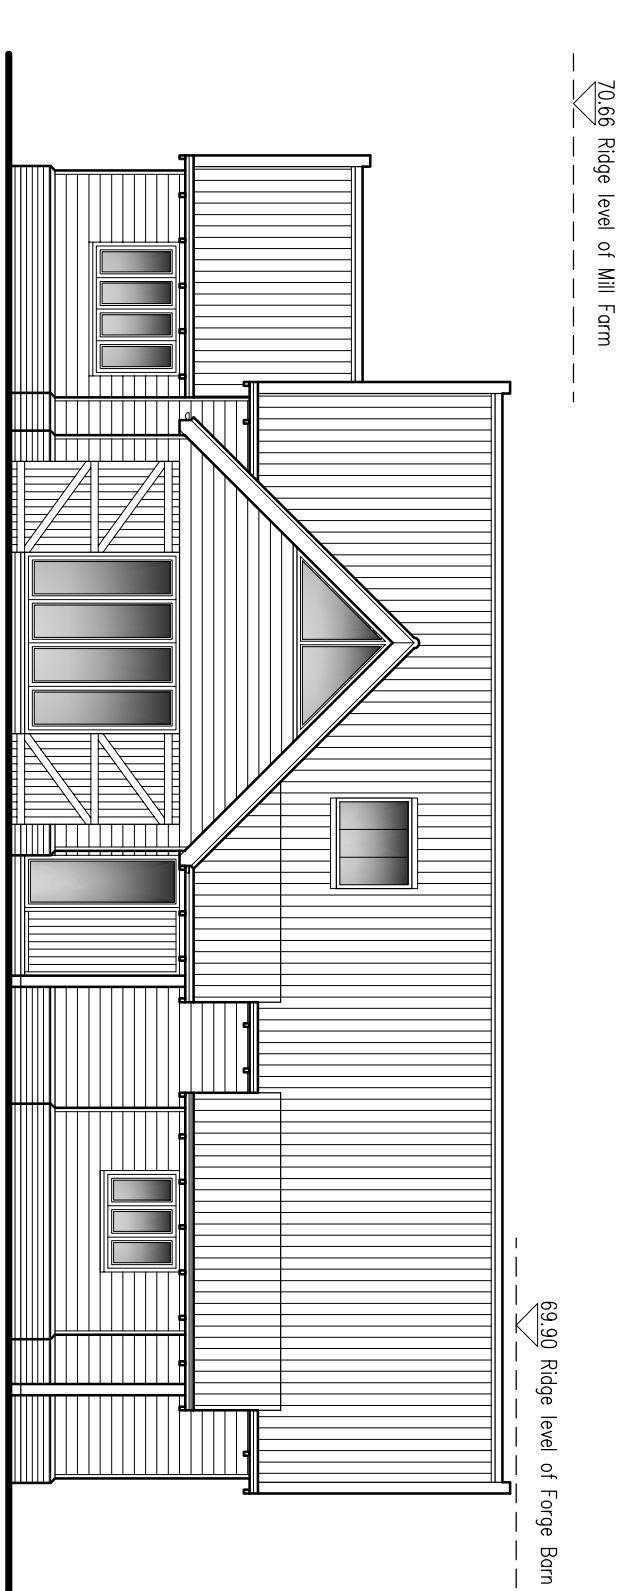

Proposed Front Elevation
Scale: 1:100

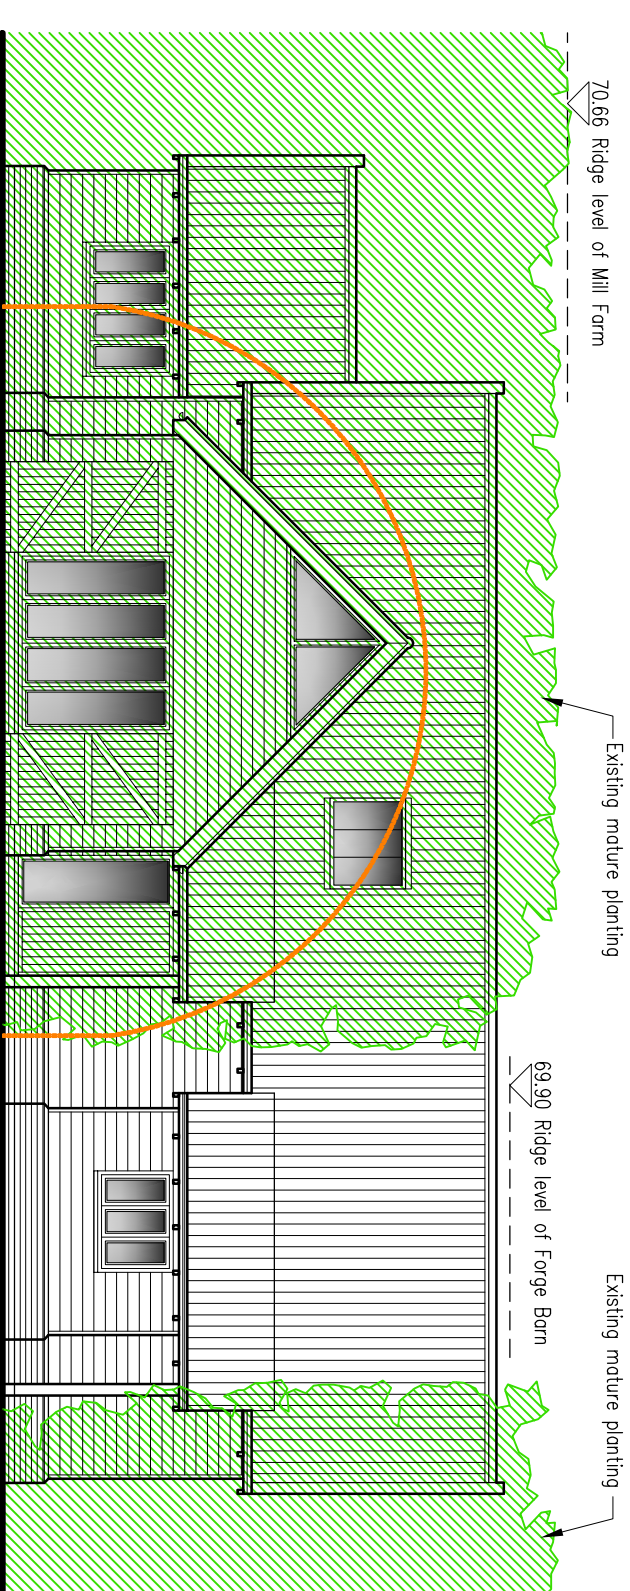

Proposed Front Elevation
As Viewed From Road
Scale: 1:100

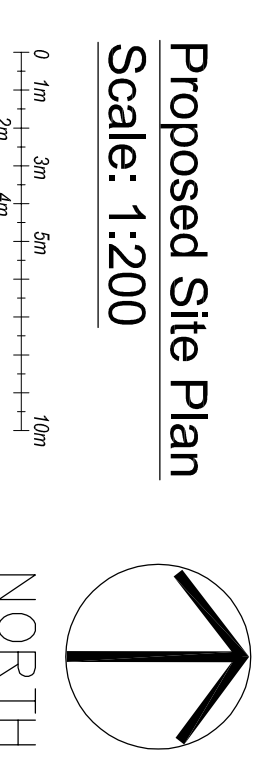

Proposed Site Plan
Scale: 1:200

Nick Peasland		ARCHITECTURAL SERVICES	
Belmont House, Hall Street, Long Melford, Sudbury, Suffolk, CO10 9JF			
Tel: 07966 132864 Fax: 01787 211898 Email: info@nickpeasland.co.uk			
Client:	Mr S Ruthen		
Project:	Application For Outline Planning Permission - Erection Of A One And A Half Storey Detached Dwelling And Garage (Following Demolition Of Existing Nissan Hut) Together With New Vehicular Access From Mill Road - Part Side Garden, Forge Barn, Mill Rd, Wyverstone, Suffolk, IP14 4SE		
Subject:	Proposed Site Plan And Elevations		
DRAWN:	MJM	REVISIONS:	
DATE:	Aug 2021		
SCALES:	As Shown	ISSUE:	at A1
		DRAWING No.:	2748/02