




Location Plan
Scale: 1:1250

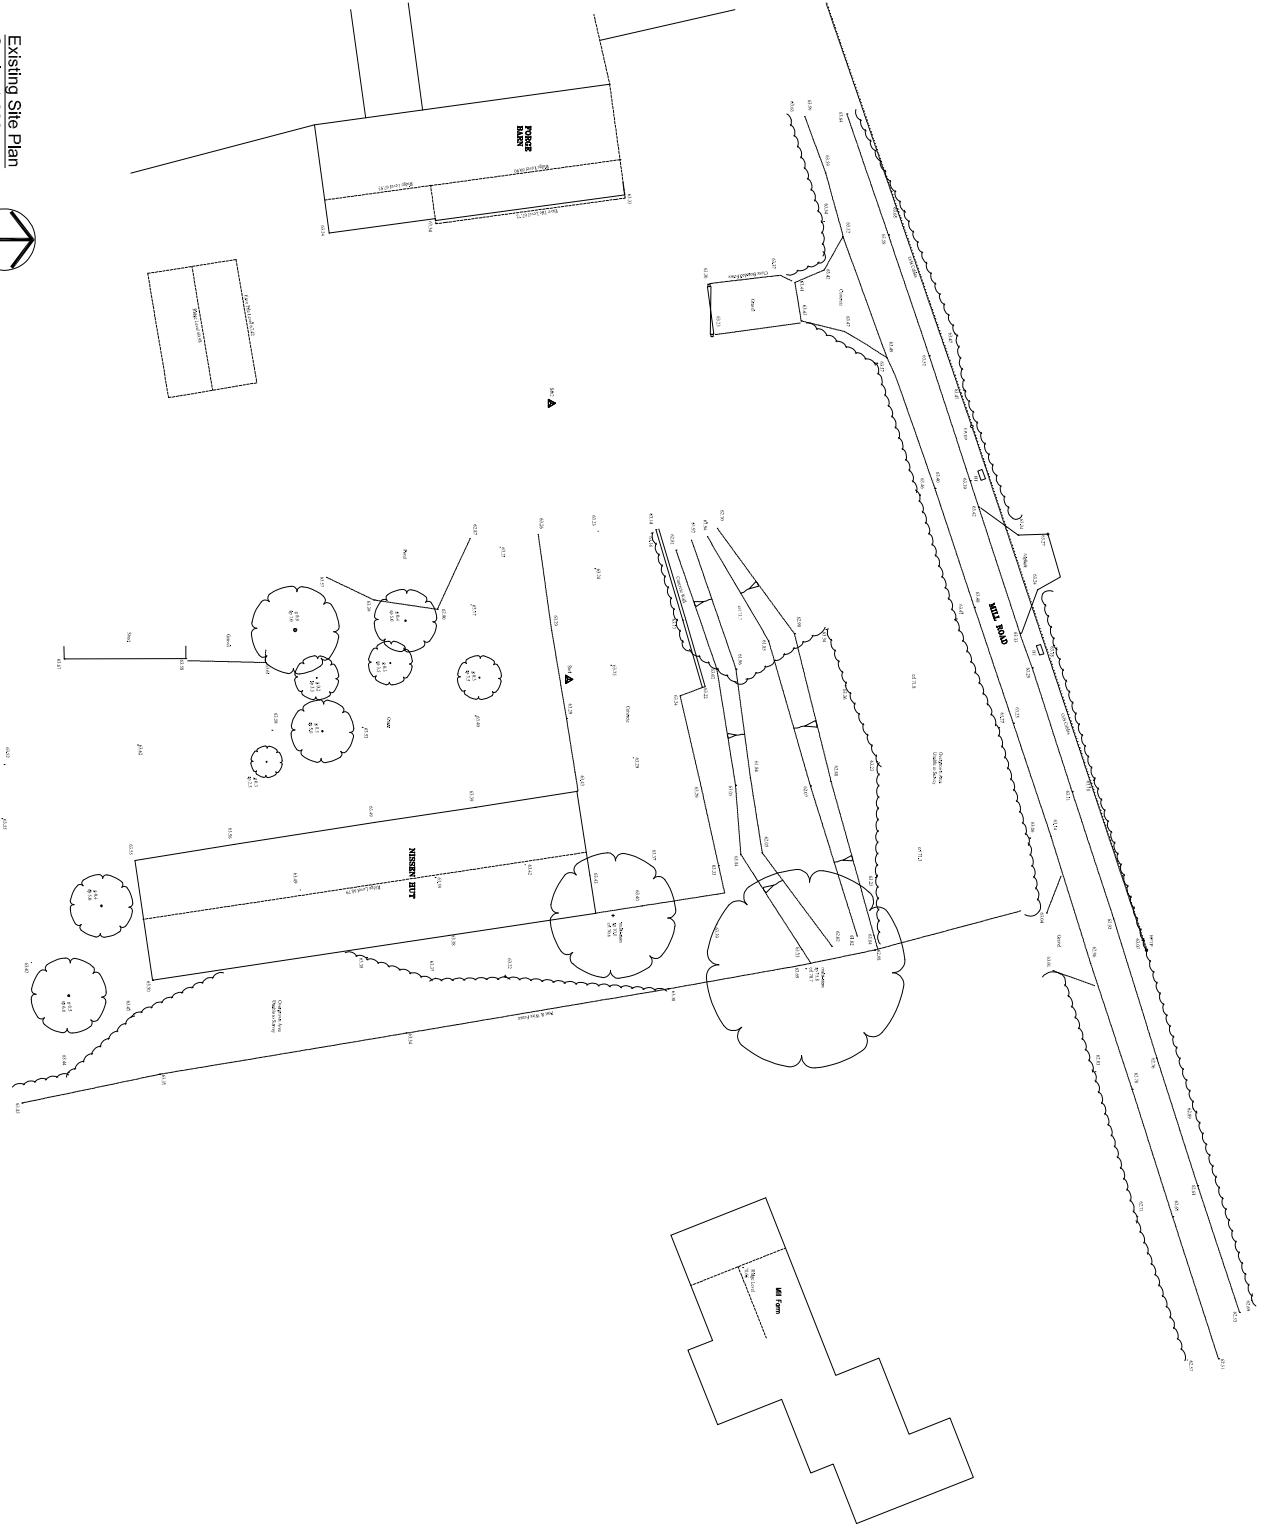

Existing Site Plan
Scale: 1:200



Nick Peasland		ARCHITECTURAL SERVICES	
Barnwell House, Half Street, Long Melford, Suffolk, CO10 9JF			
Tel: 01796 152864 Fax: 01797 211898 Email: info@nickpeasland.co.uk			
Client:	Mr S. Ruthen		
Project:	Application For Outline Planning Permission - Erection Of A One And A Half Storey Detached Dwelling And Garage (Following Demolition Of Existing Nissan Hud) Together With New Vehicular Access From Mill Road – Part Side Garden, Forge Barn, Mill Rd., Wyverstone, Suffolk. IP14 4SE		
Subject:	Existing Site Plan And Location Plan		
DRAWN	MMJ	REVISIONS:	
DATE	JUN 2021		
SCALES	As Shown	ISSUE	01 A1
DRAWING No. 274801			