



**EXISTING GROUND FLOOR PLAN**  
SCALE 1:100

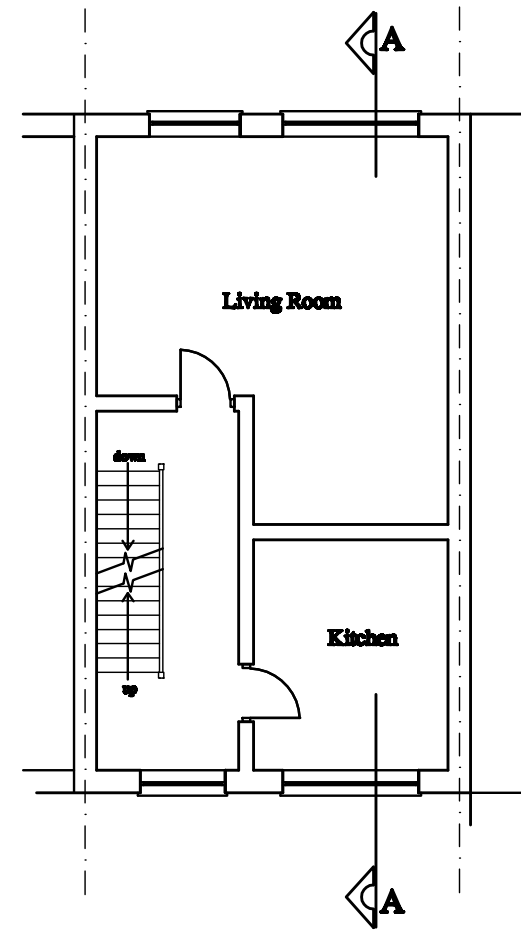


**EXISTING FIRST FLOOR PLAN**  
SCALE 1:100

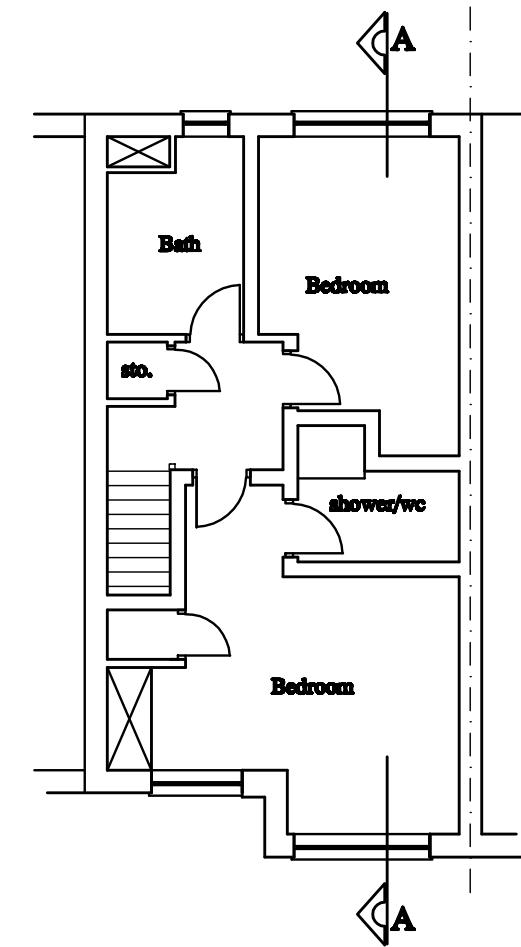


**EXISTING SECOND FLOOR PLAN**  
SCALE 1:100



**EXISTING FRONT ELEVATION**  
SCALE 1:100

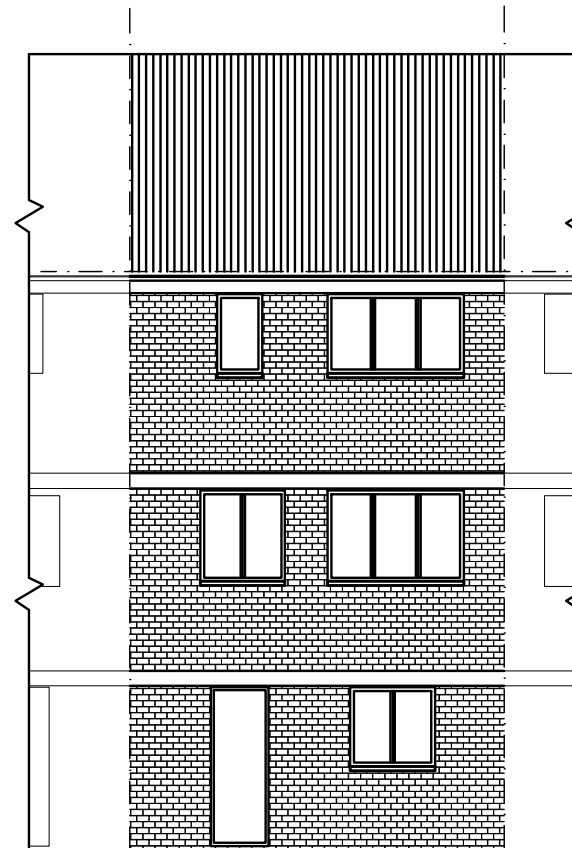

**EXISTING REAR ELEVATION**  
SCALE 1:100

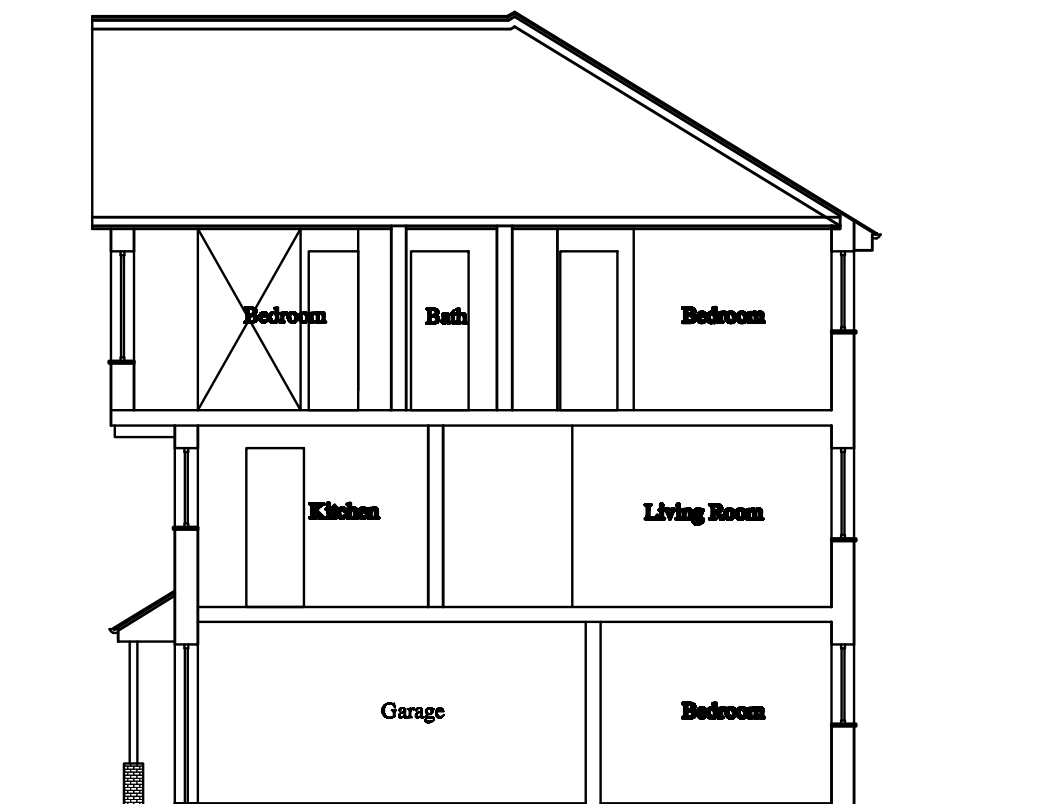

**SECTION A - A**  
SCALE 1:100

NO.	Revision	Date

**PROPOSED CHANGE TO HMO USE OF  
110 GREENHAVEN DRIVE,  
THAMESMEAD  
SE28 8FT.**

**EXISTING FLOOR PLANS & ELEVATIONS**

SCALE. 1:100@ A2

DATE. 18 JUNE 2021

CLIENT:  
**MR OLASOJI FATUSIN**

SCALE 1:100

DWG NO.  
**110GHD/PP/010**

AGENT:

**E.M.I Worx and Designs**  
(ARCHITECTURAL DESIGNS & PROJECT MANAGEMENT)

**MOBILE: 07931809842**  
**email: emiworx@yahoo.co.uk**