

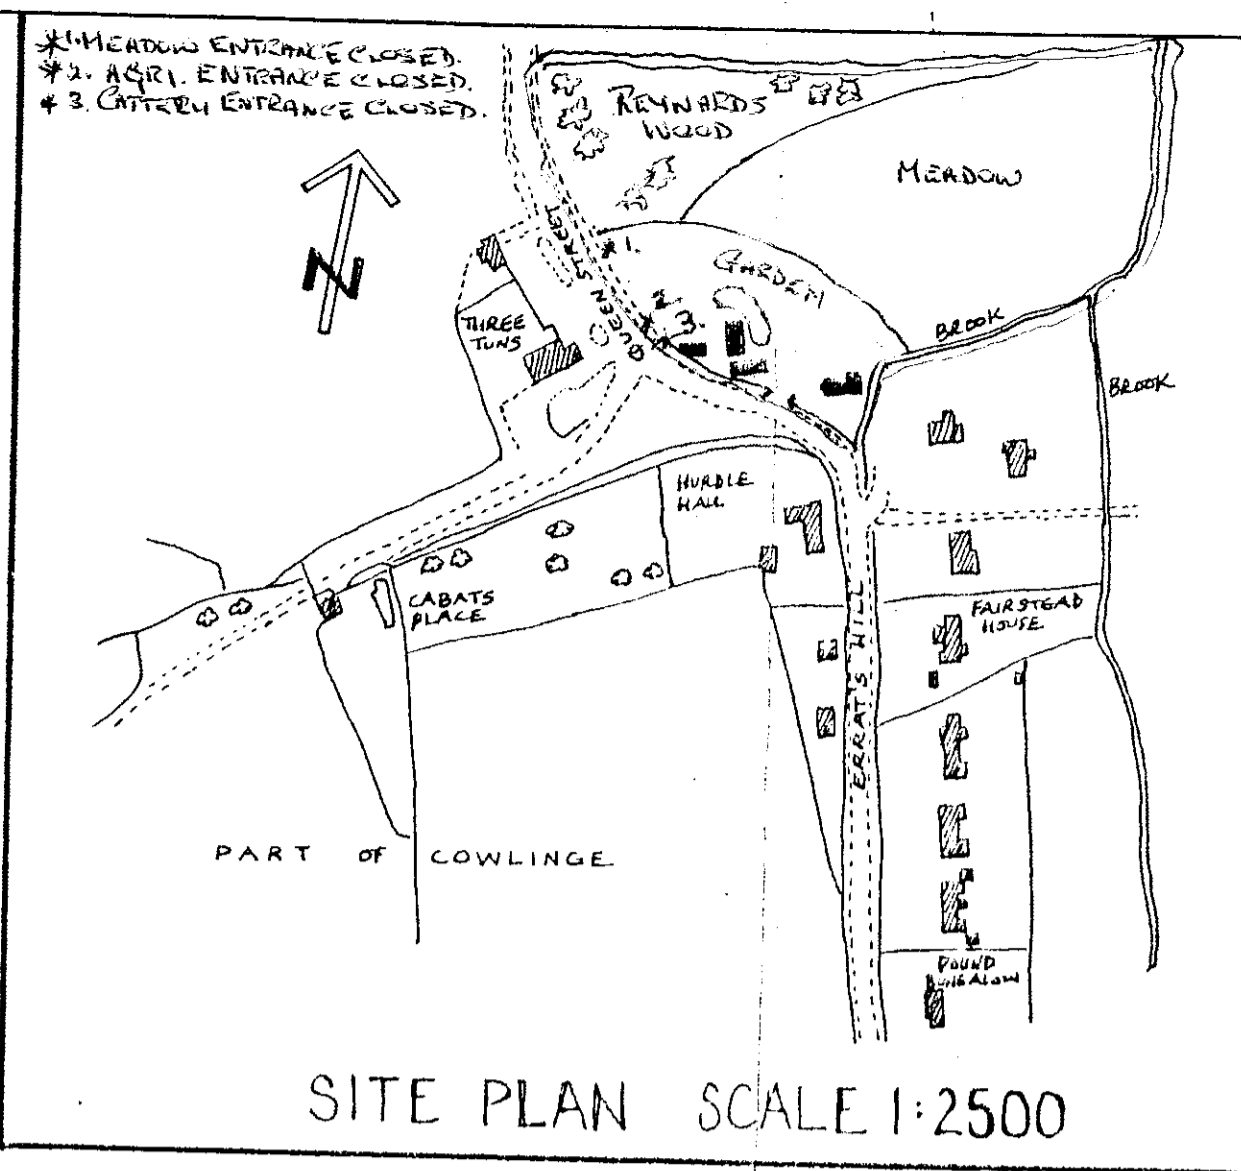




ENVIRONMENT  
15 DEC 2008  
ECONOMY &

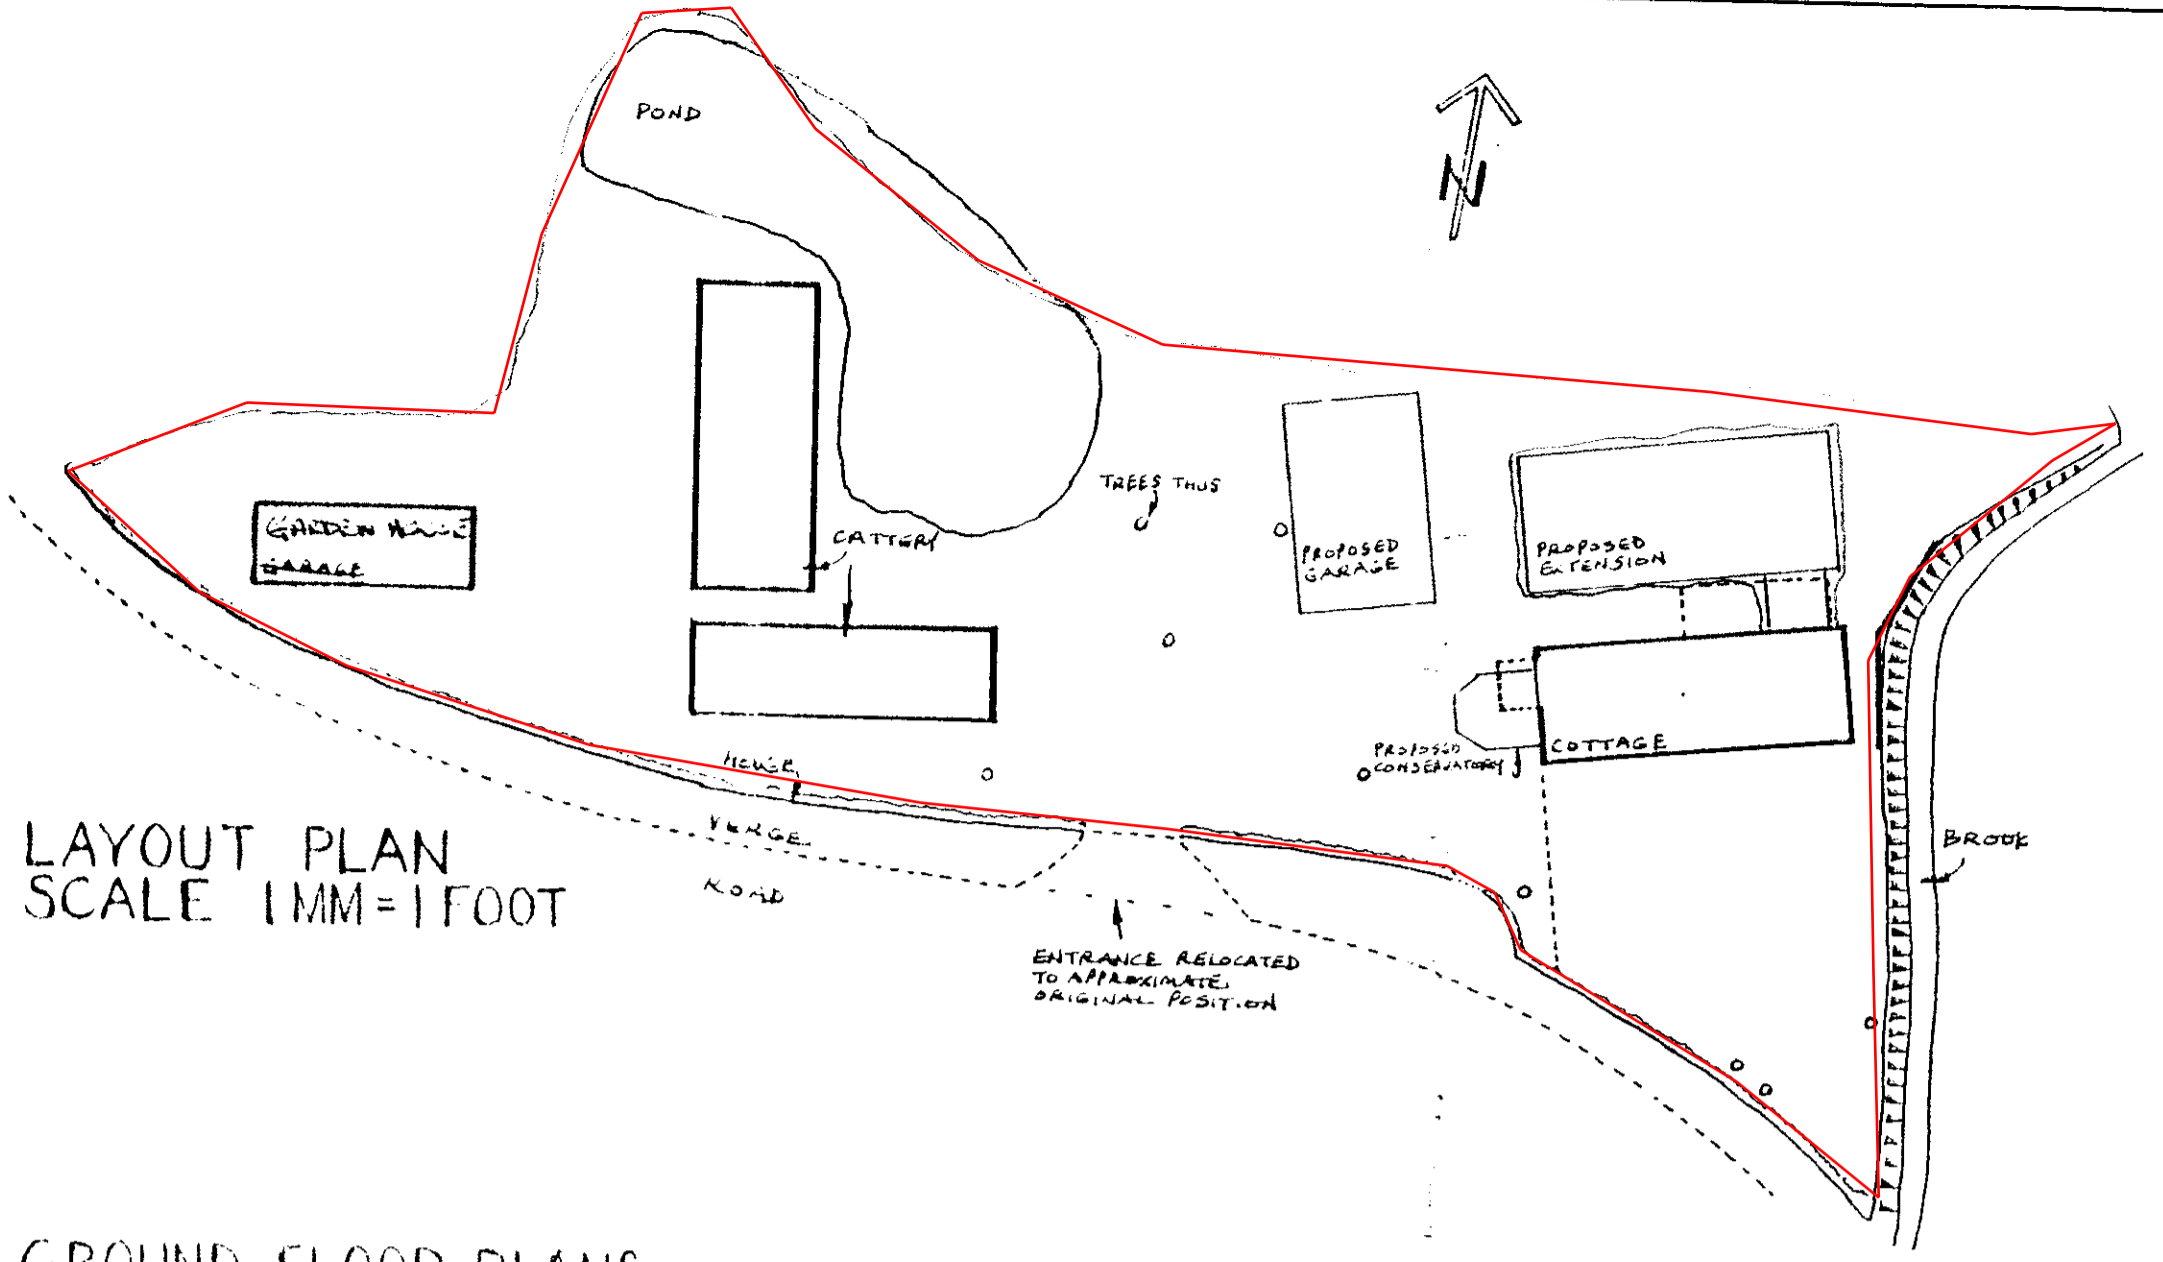


GROUND FLOOR PLANS

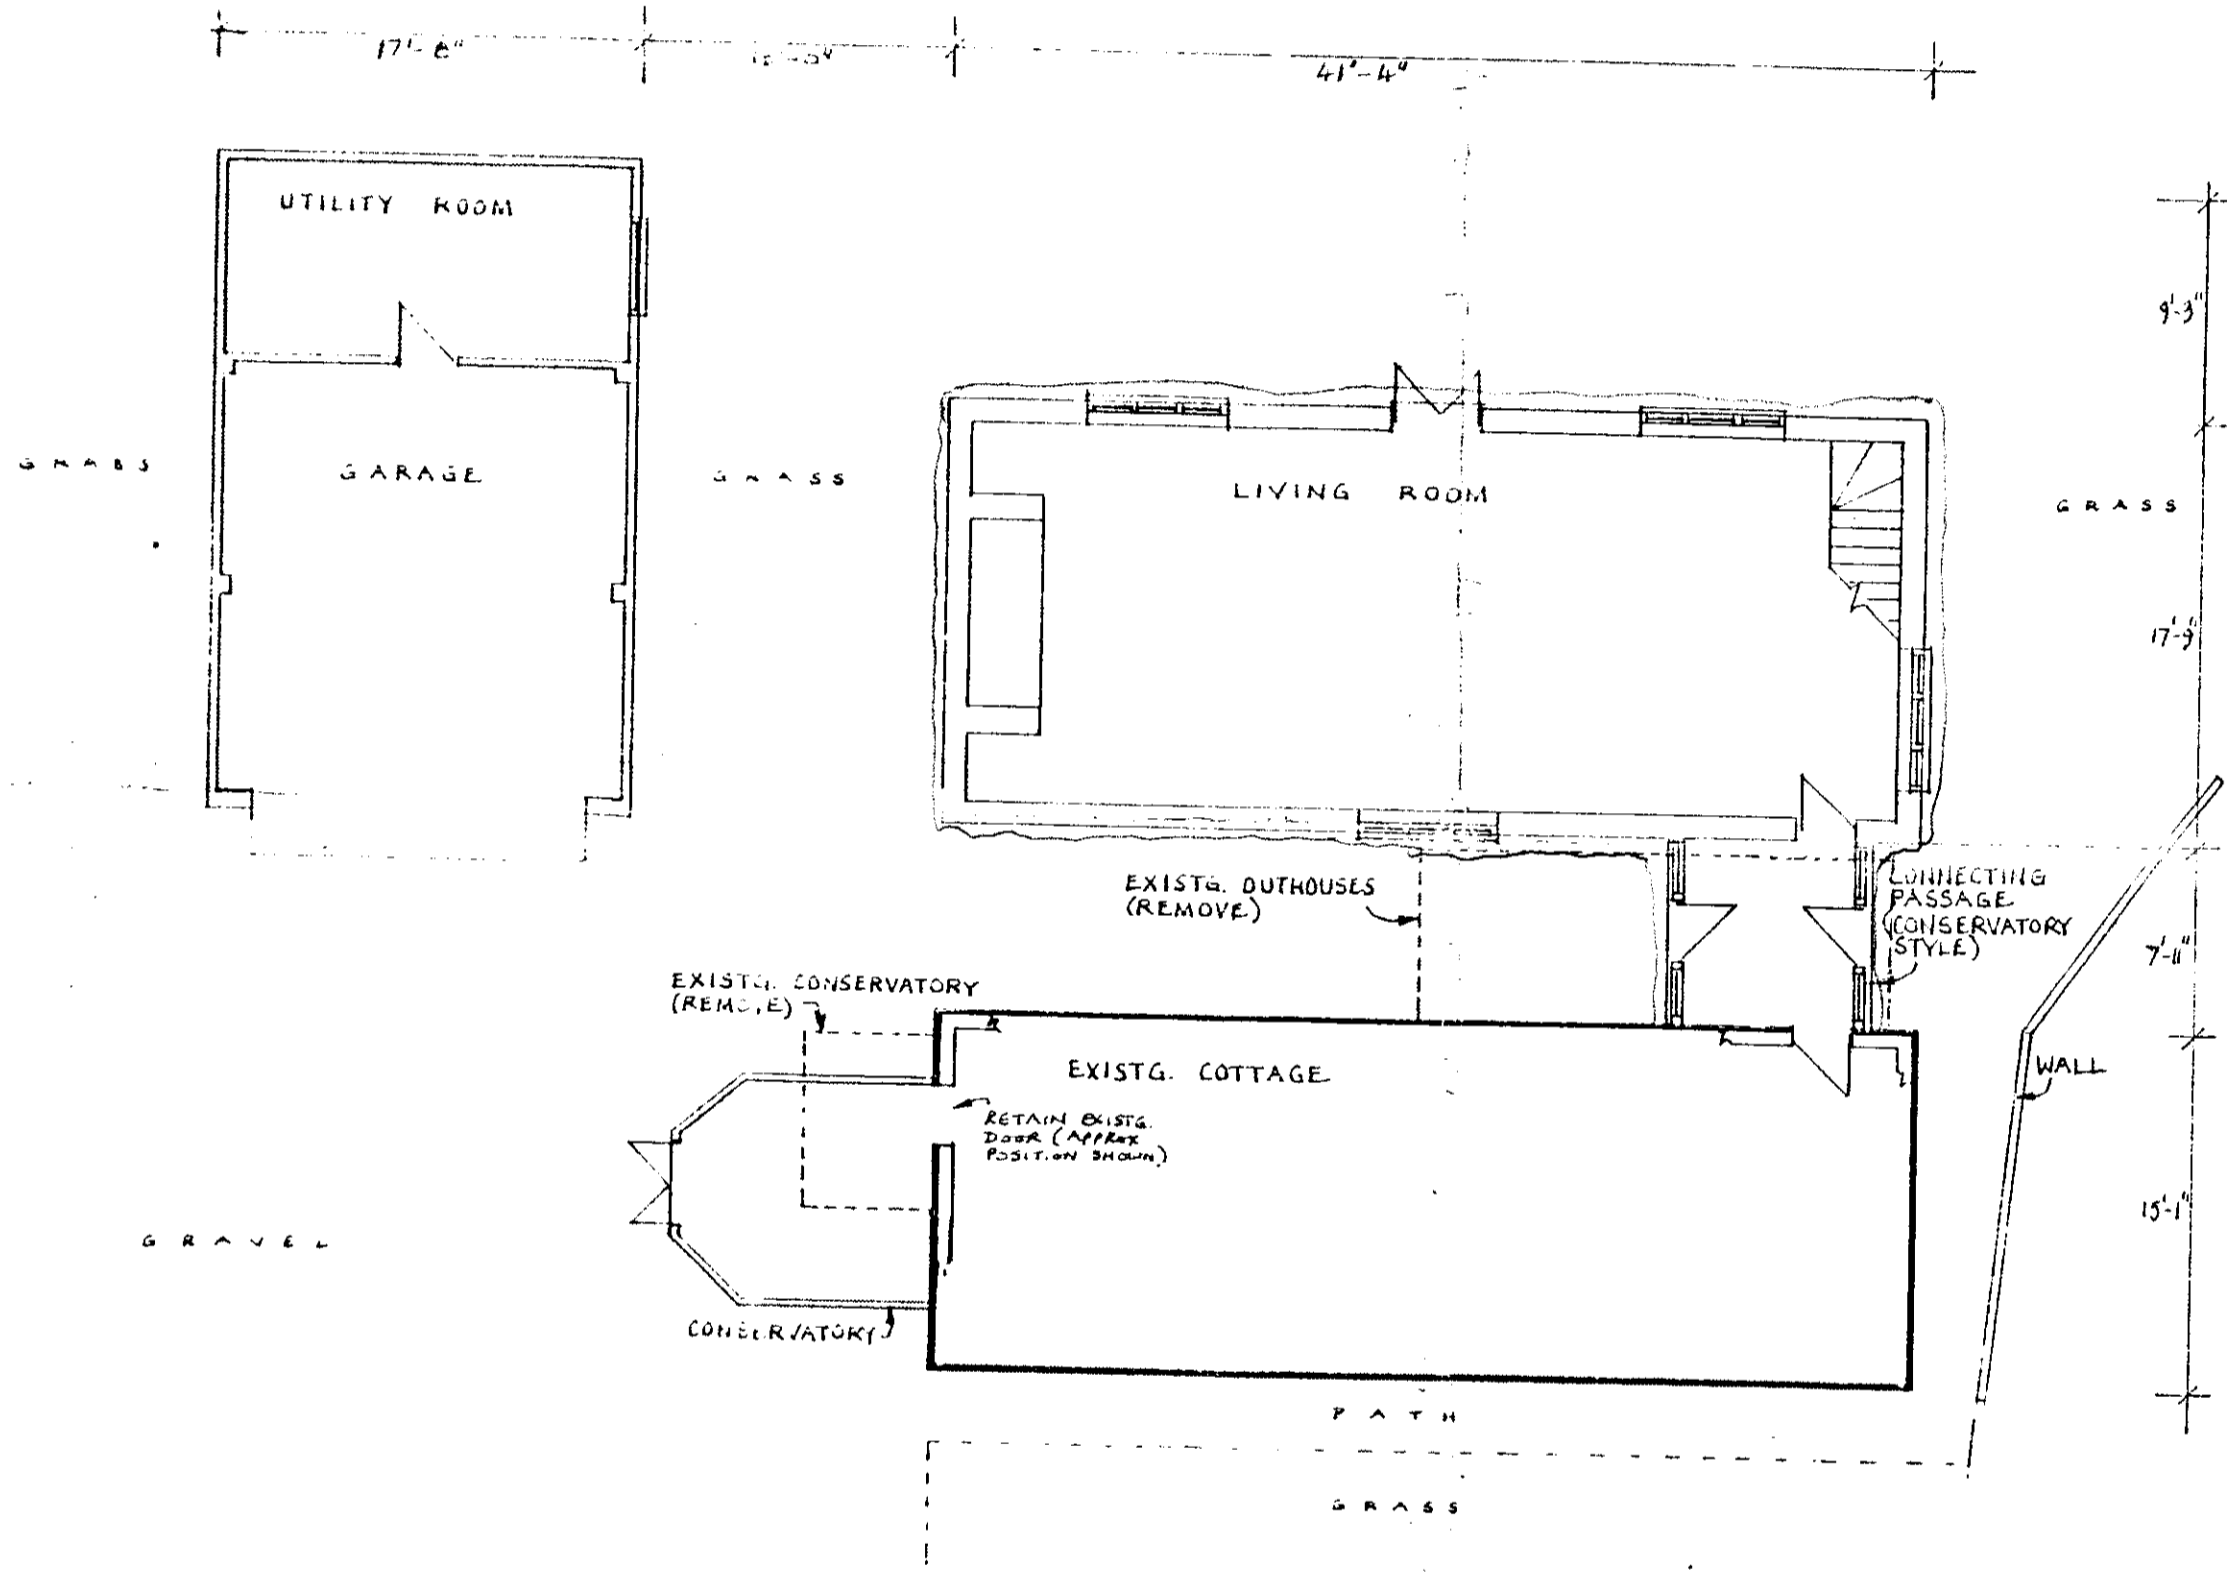


FIRST FLOOR PLAN

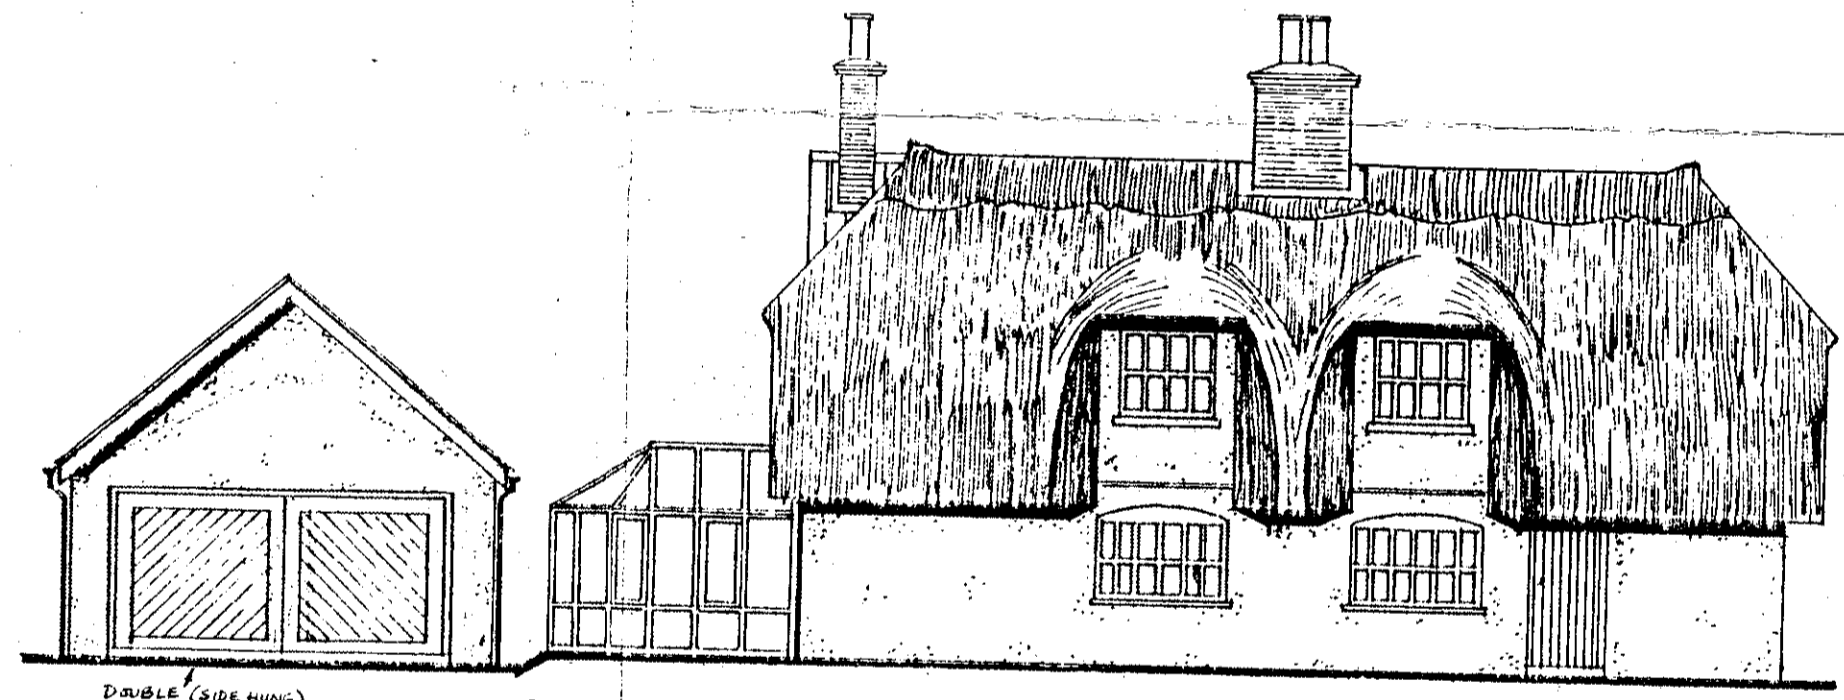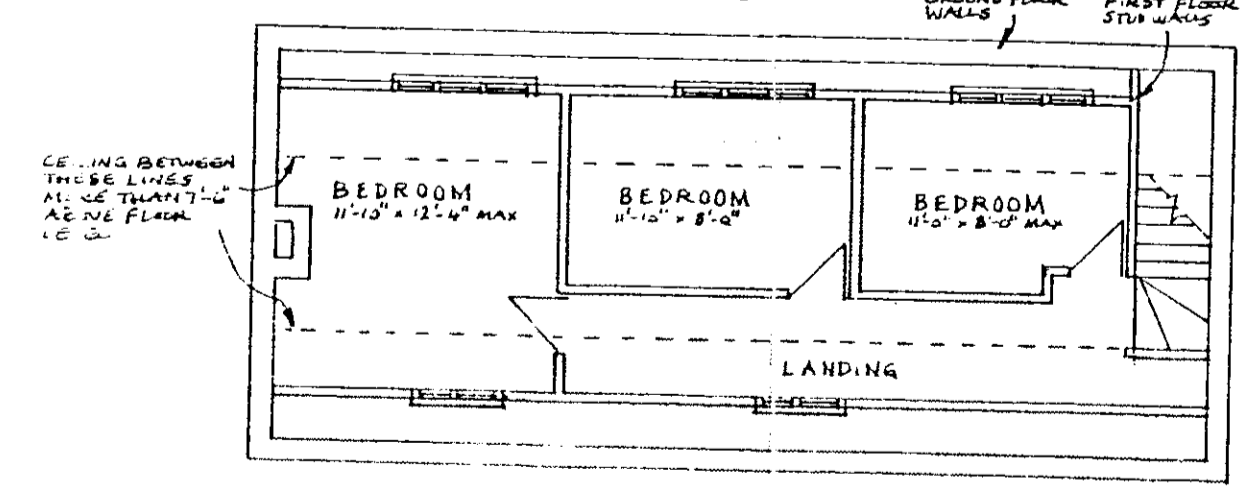


SOUTH ELEVATION (FRONT)

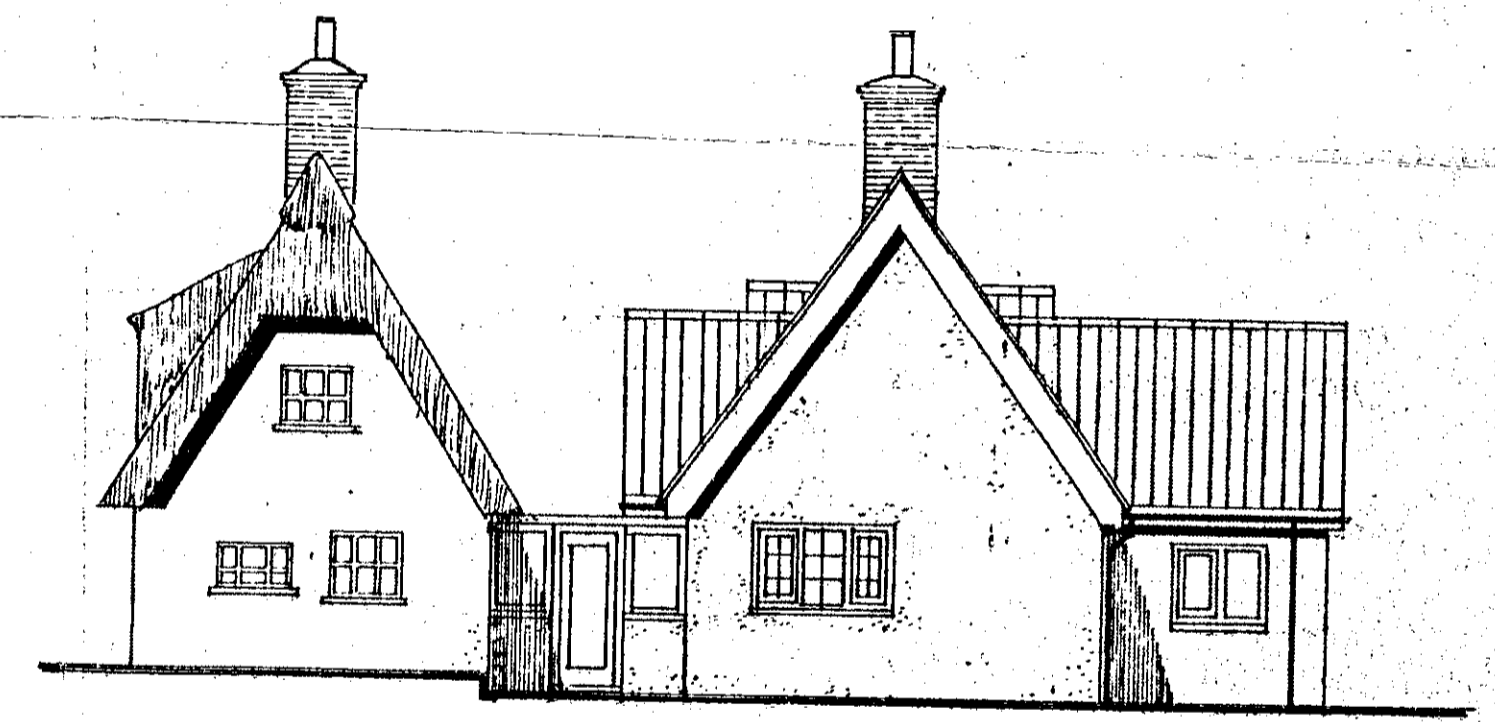

EAST ELEVATION

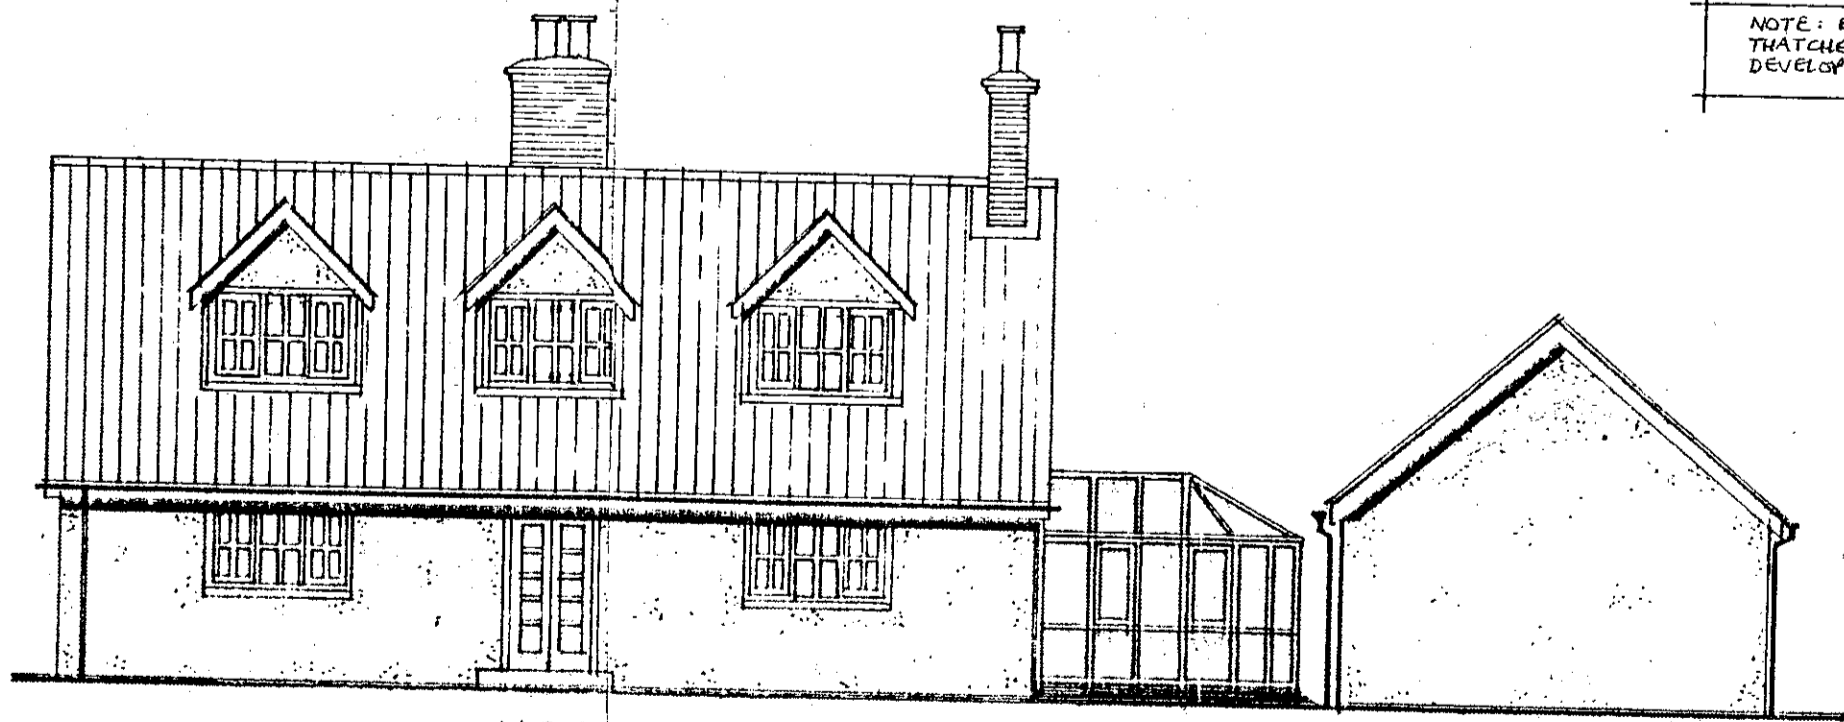

NORTH ELEVATION (BACK)

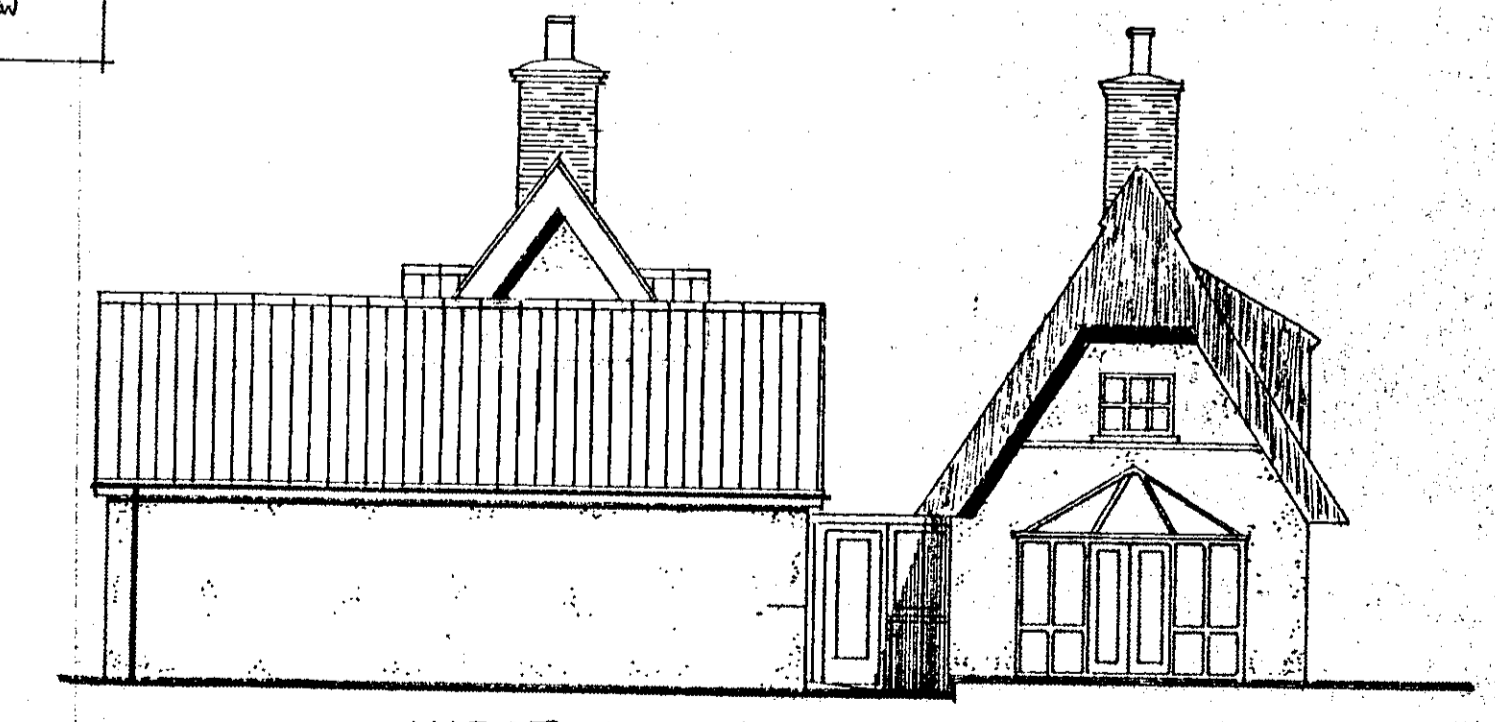

WEST ELEVATION

NOTE: EVERYTHING NOT UNDER THATCHED ROOF REPRESENTS NEW DEVELOPMENT

No.	DESCRIPTION	CHK'D	APP'D	DATE
1	0) GARAGE ROOF PITCH INCREASED TO 10° (1) GARAGE DOORS WITH DECREASED TO 14'-0" (2) EXIST. POOR TO CONSERVATORY RETAINED			190891

PROPOSED EXTENSION, GARAGE, CONSERVATORY AND RELOCATION OF ACCESS FOR BROOKSIDE, POUND GREEN, COWLINGE, NEWMARKET, SUFFOLK. APPLICANT: MRS J. MEPHAM



DRAWN	TRACED	CHECKED	APPROVED	DATE	SCALE
CW	/	/	/	120691	1/8" = 1'-0" EXCEPT WHERE SHOWN OTHERWISE.

DRAWING No. DP 200/1 (REVISION 1)