




Unit 1 & Unit 2 North Wing - South Elevation

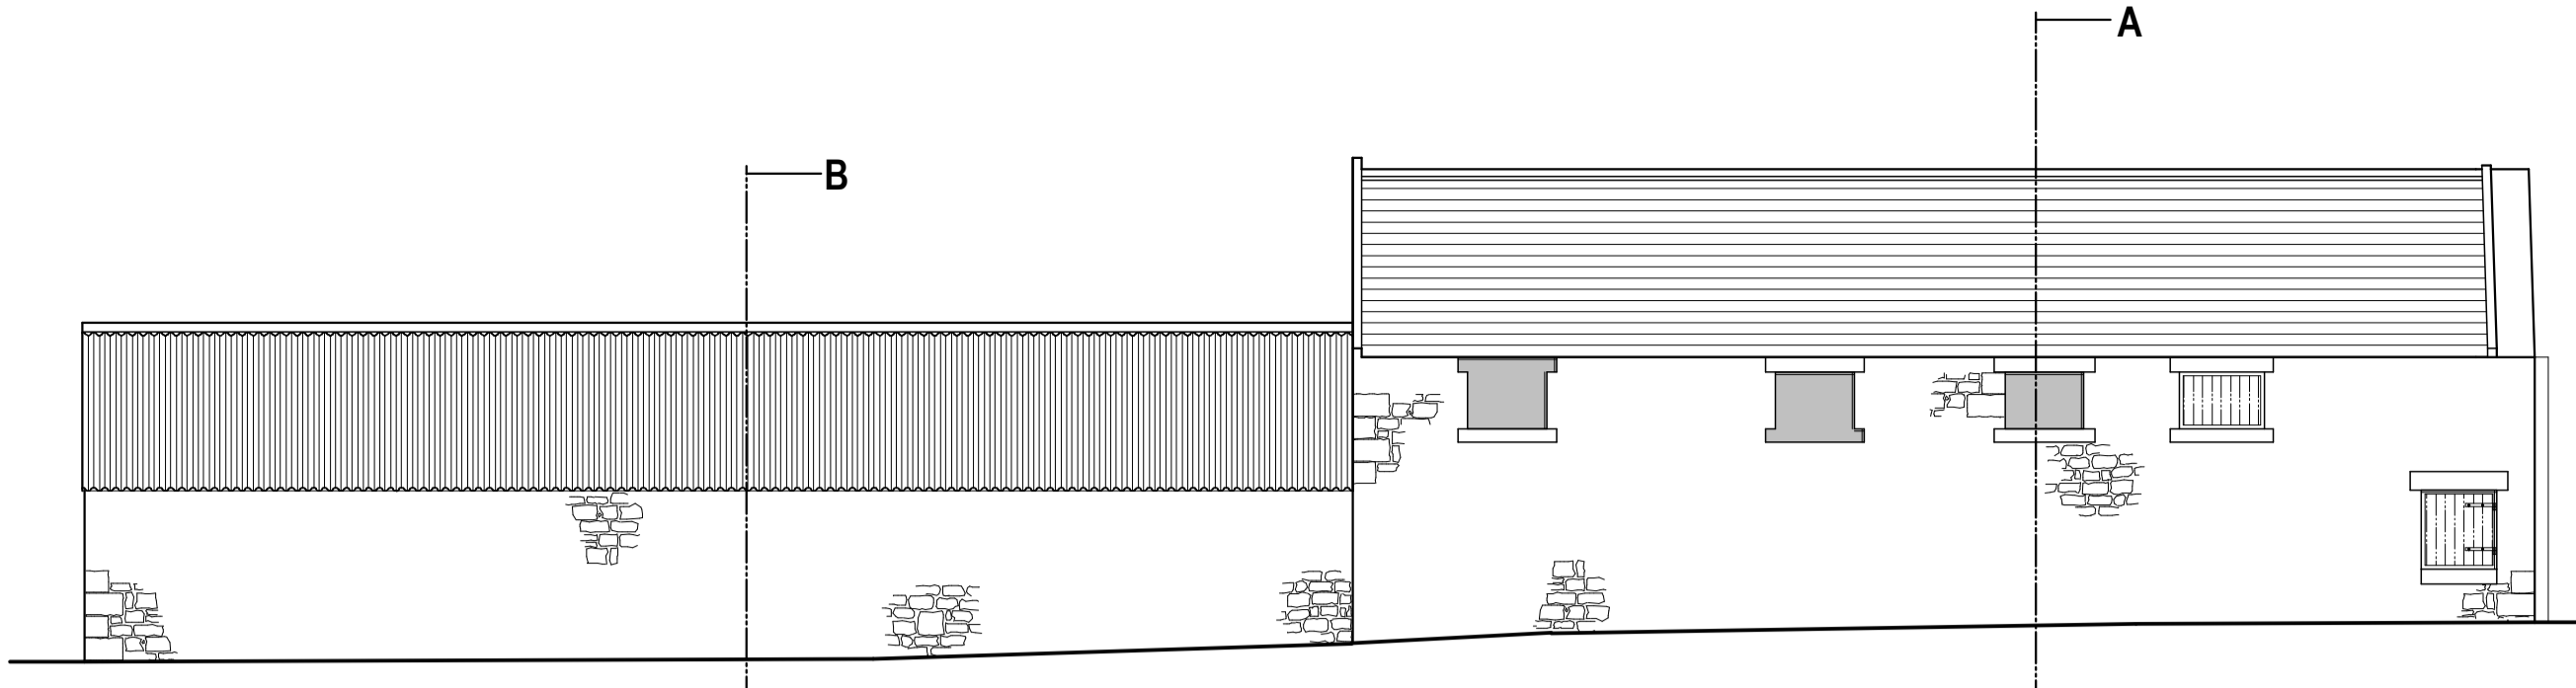


Unit 1 & Unit 2 North Wing - North Elevation

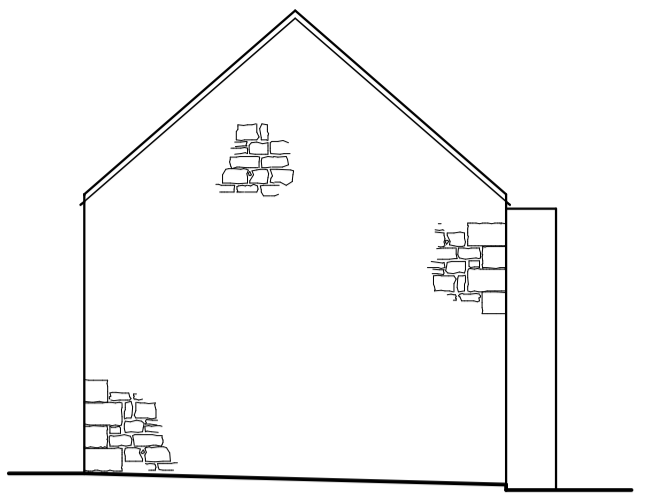


Unit 1 - West Elevation

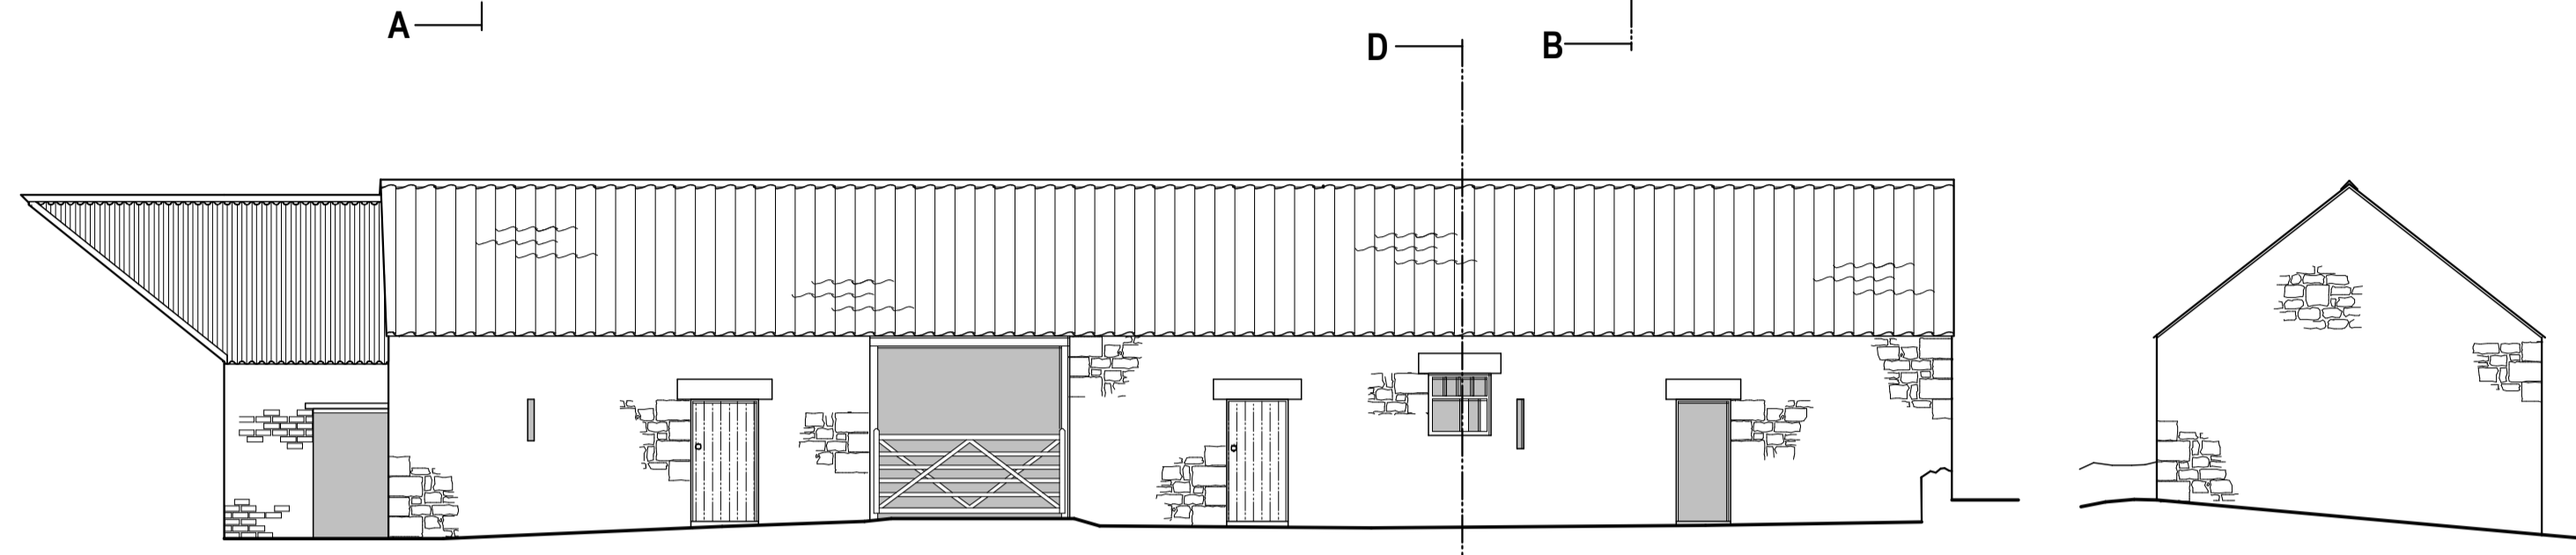


Unit 2 South Wing & Unit 1 Annex - North Elevation

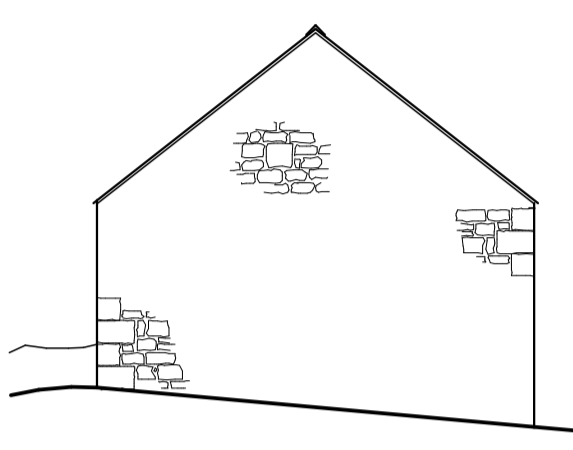


Unit 2 South Annex West Elevation

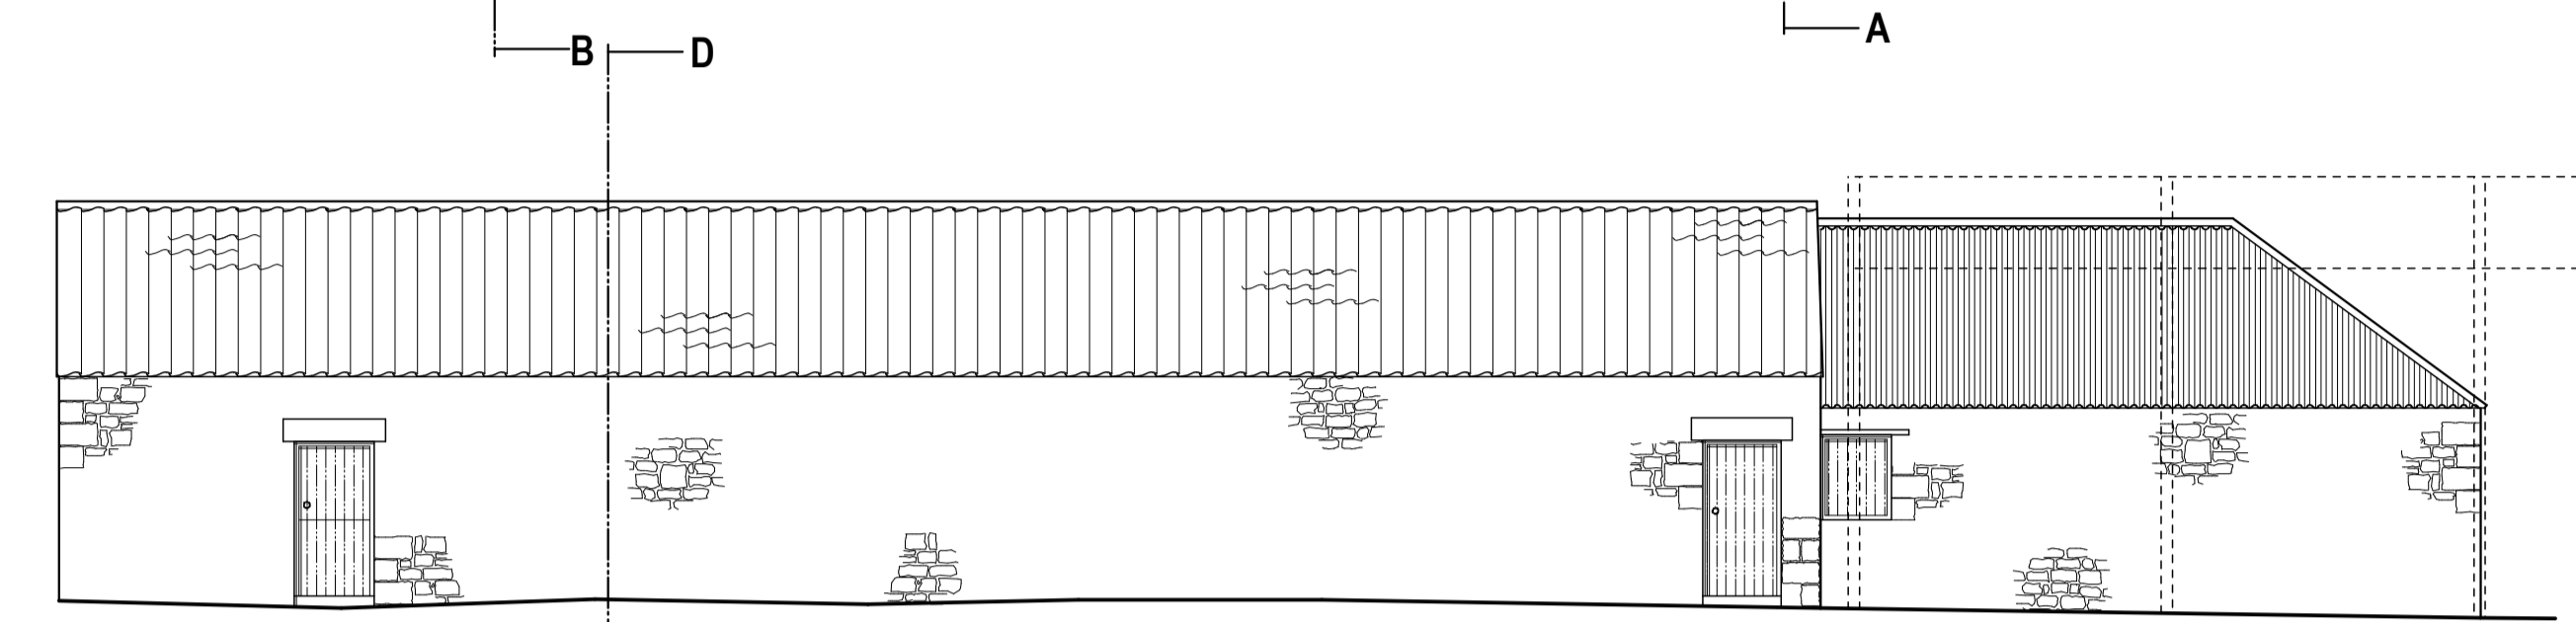


Unit 2 South Wing & Unit 1 Annex - South Elevation

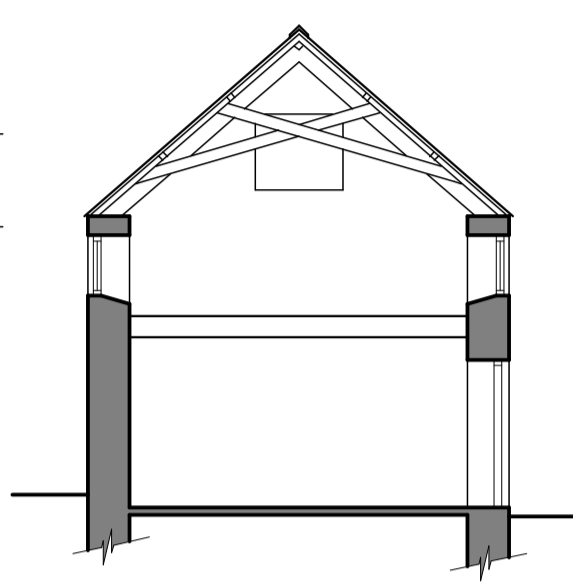


Section A-A

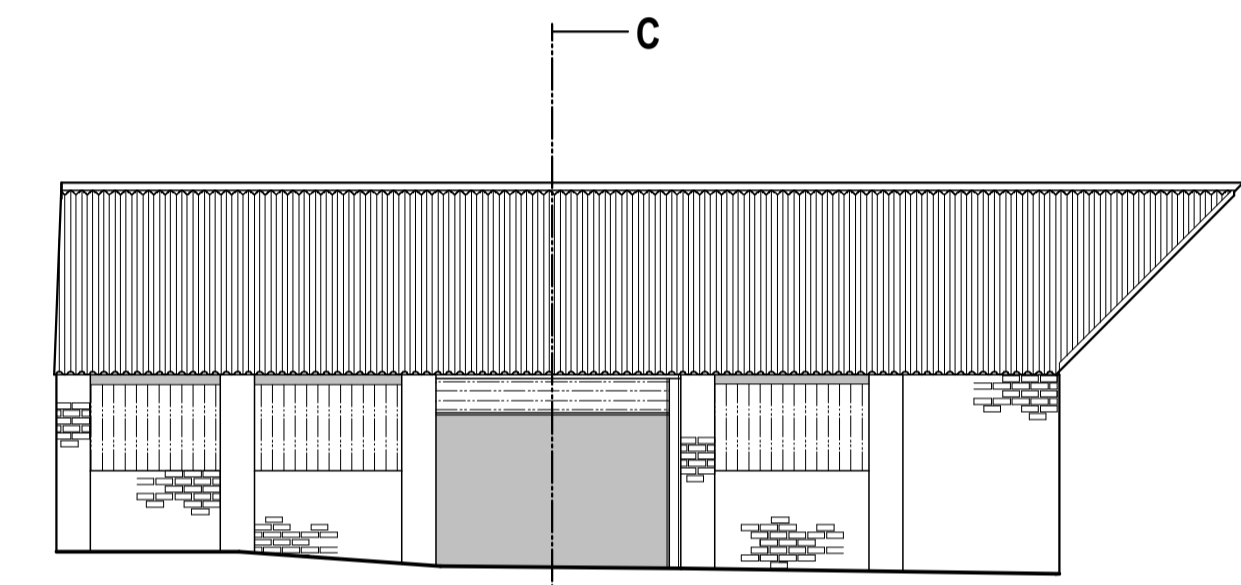


Unit 2 Central Wing - West Elevation

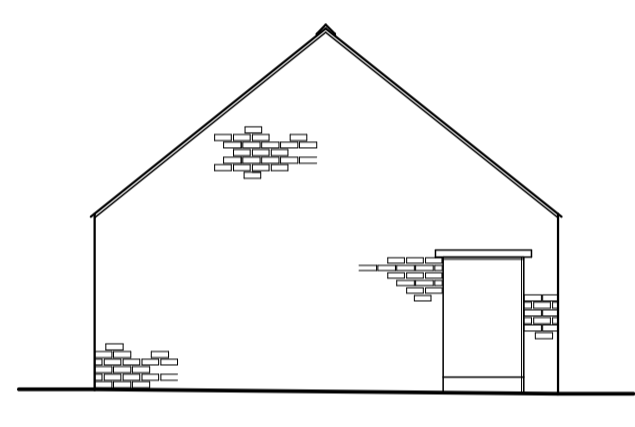


Unit 2 Central Wing - North Elevation

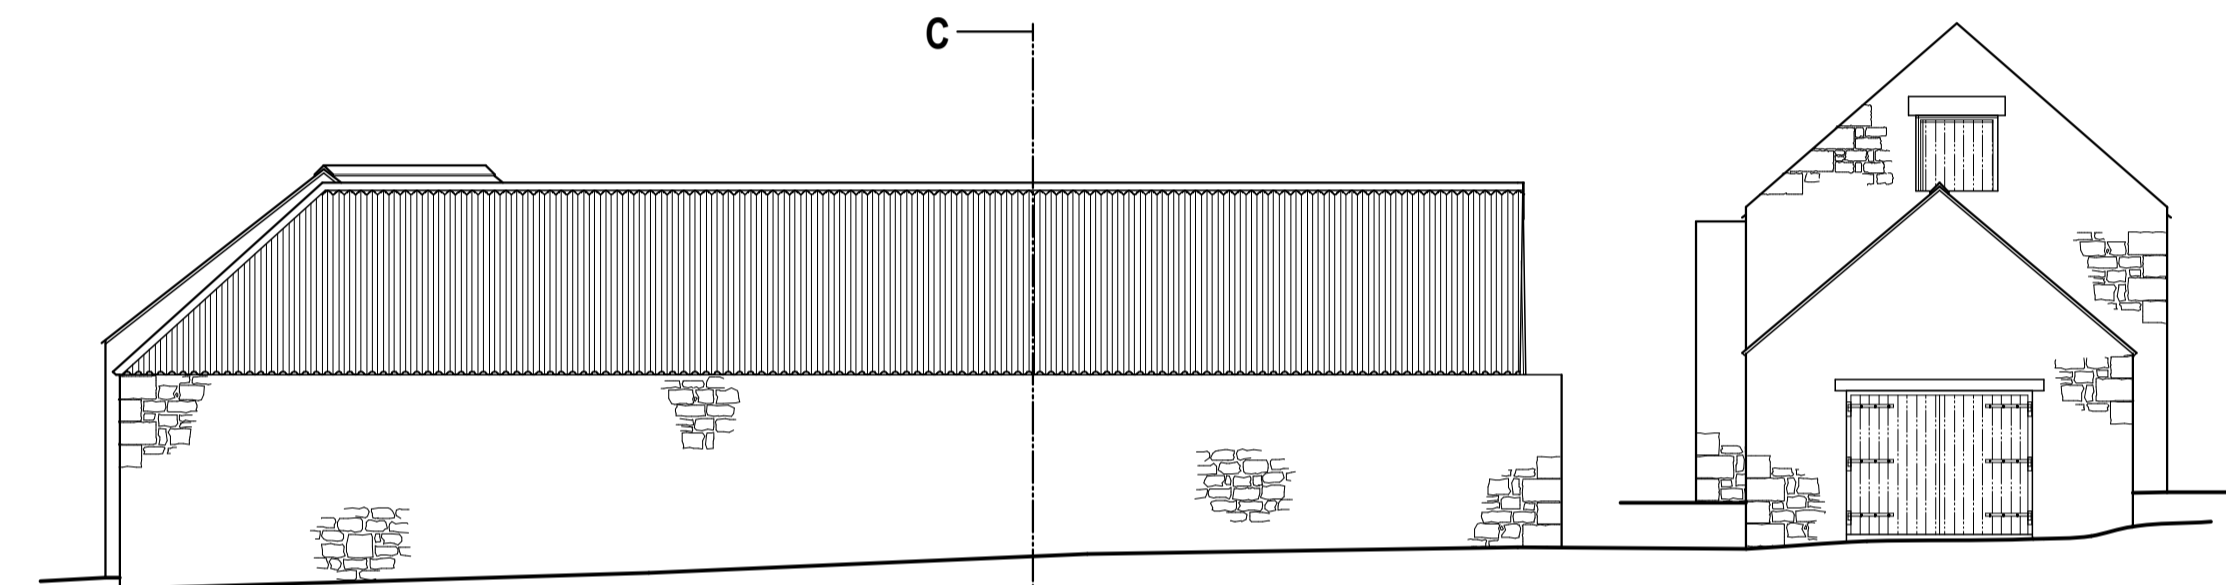


Unit 2 - East Elevation

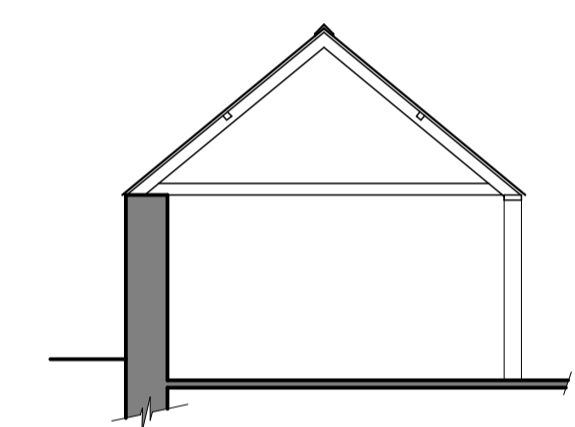


Section B-B

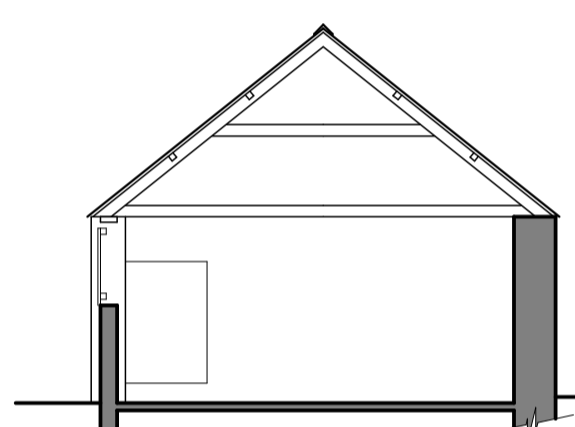


Section C-C

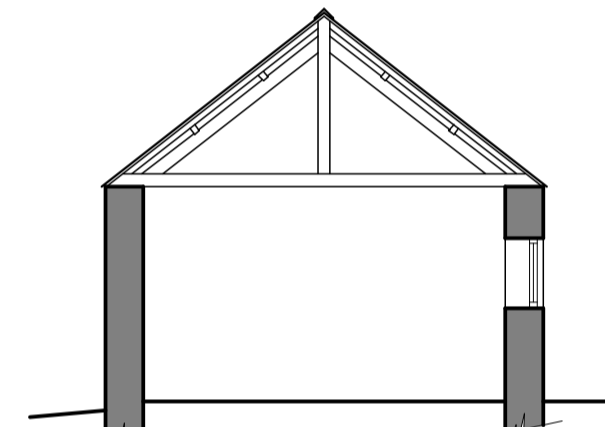


Section D-D

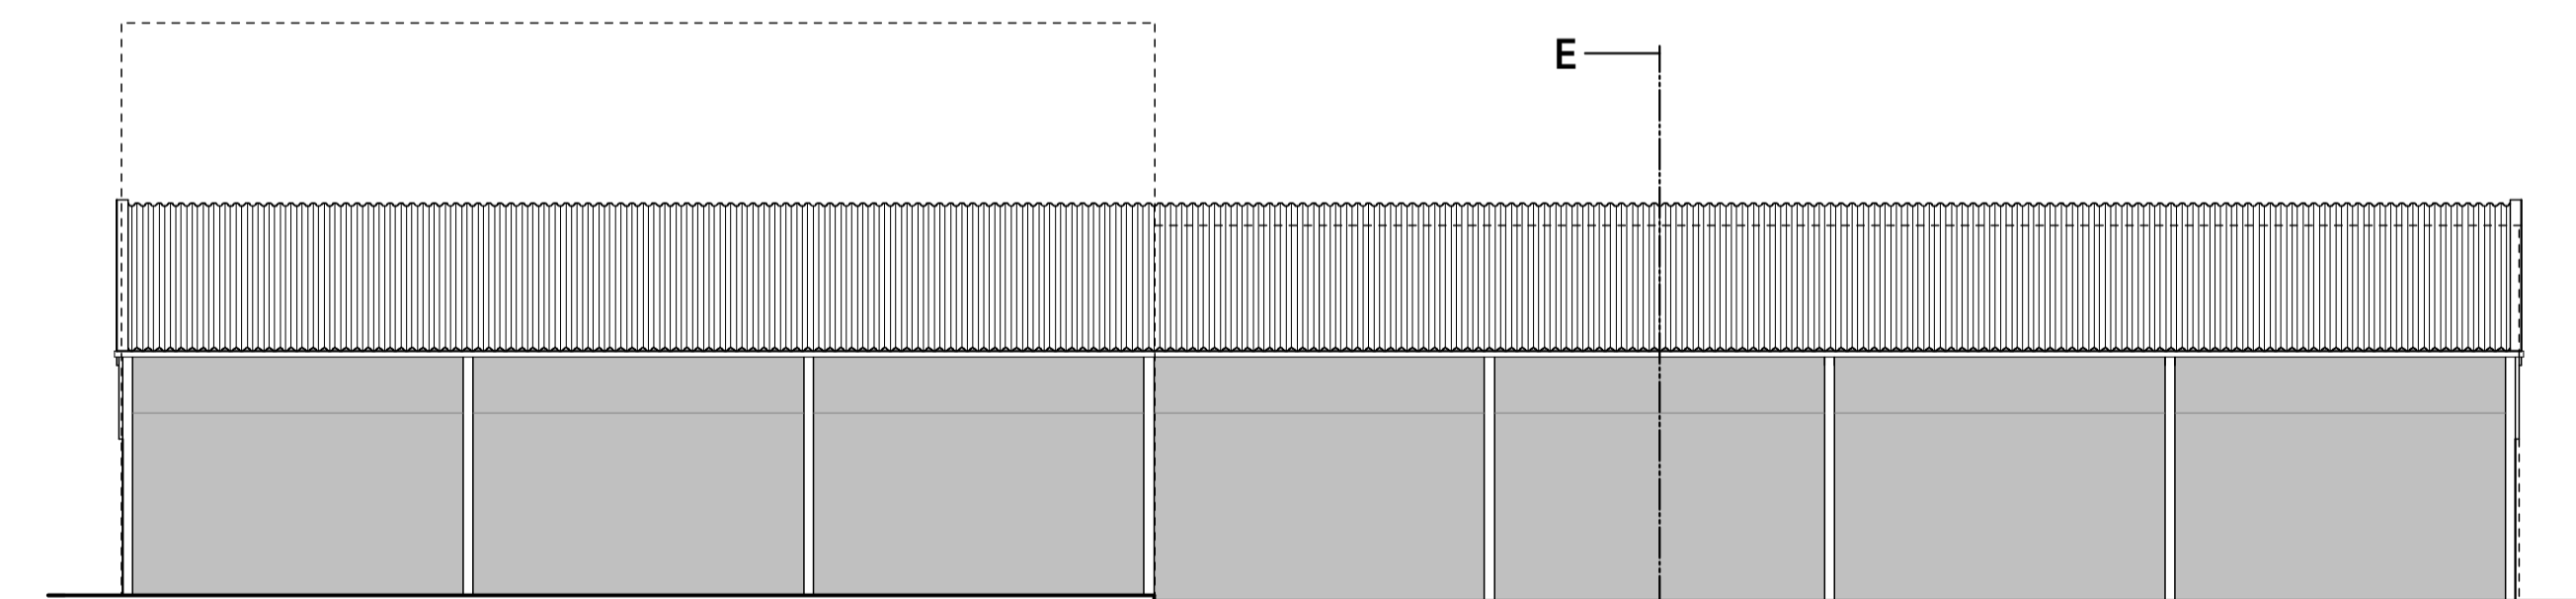


Units 3 & 4 - North Elevation

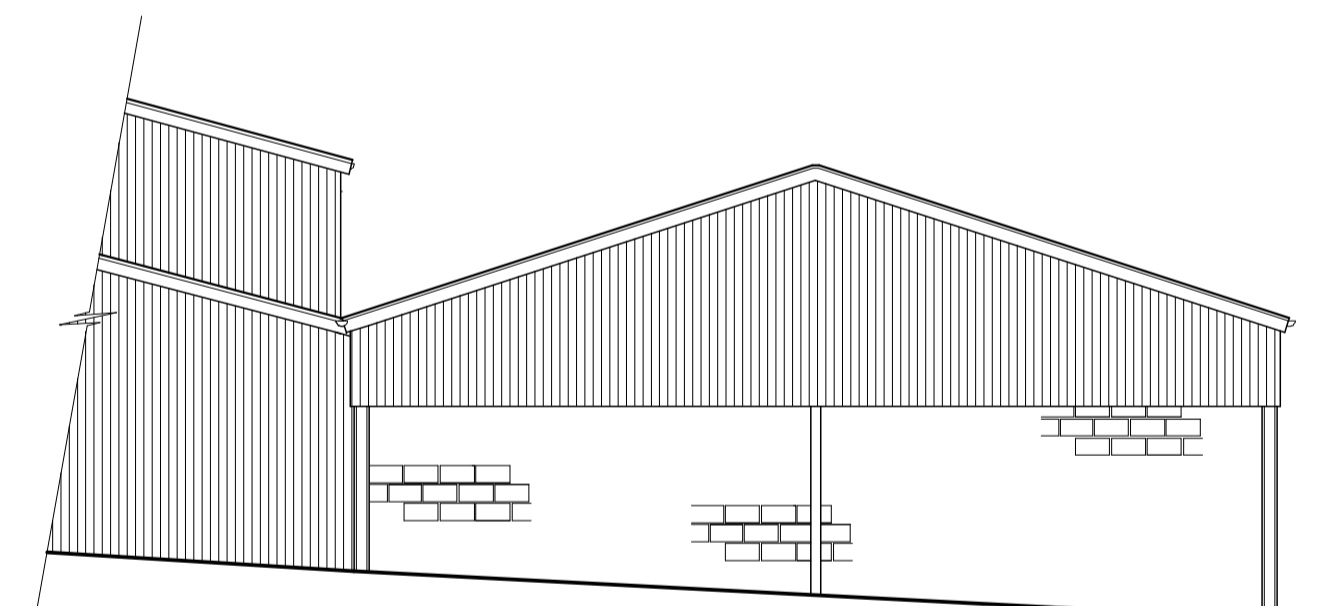


Units 3 & 4 - West Elevation

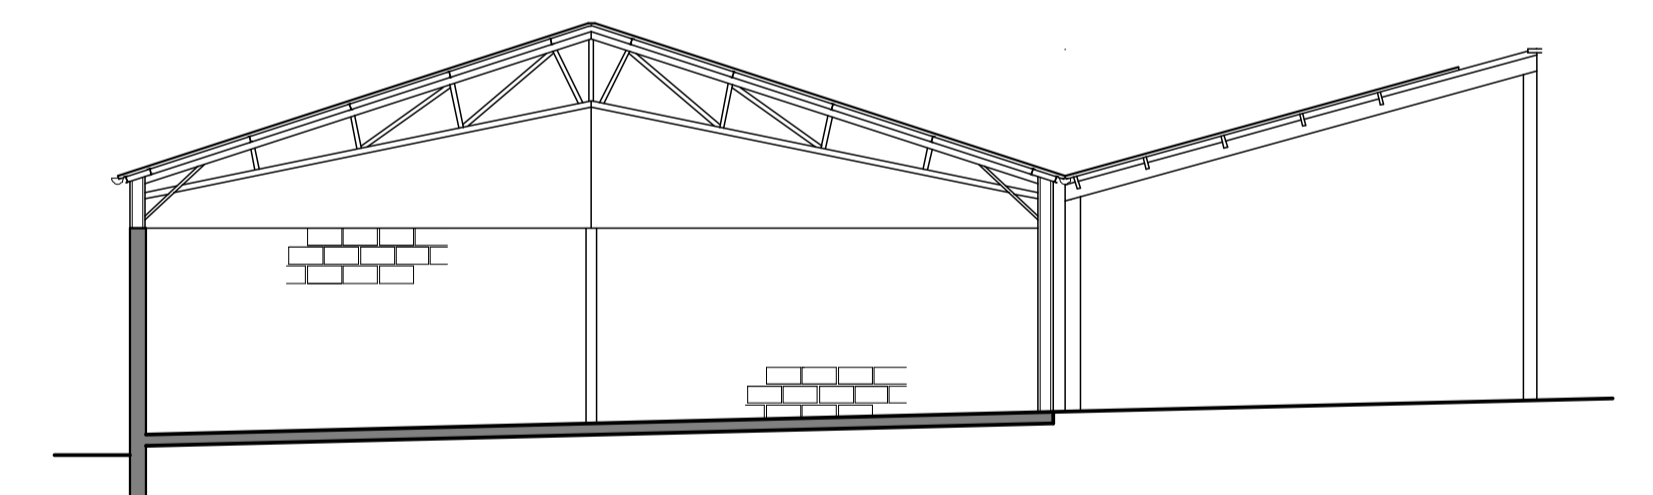


Section E-E

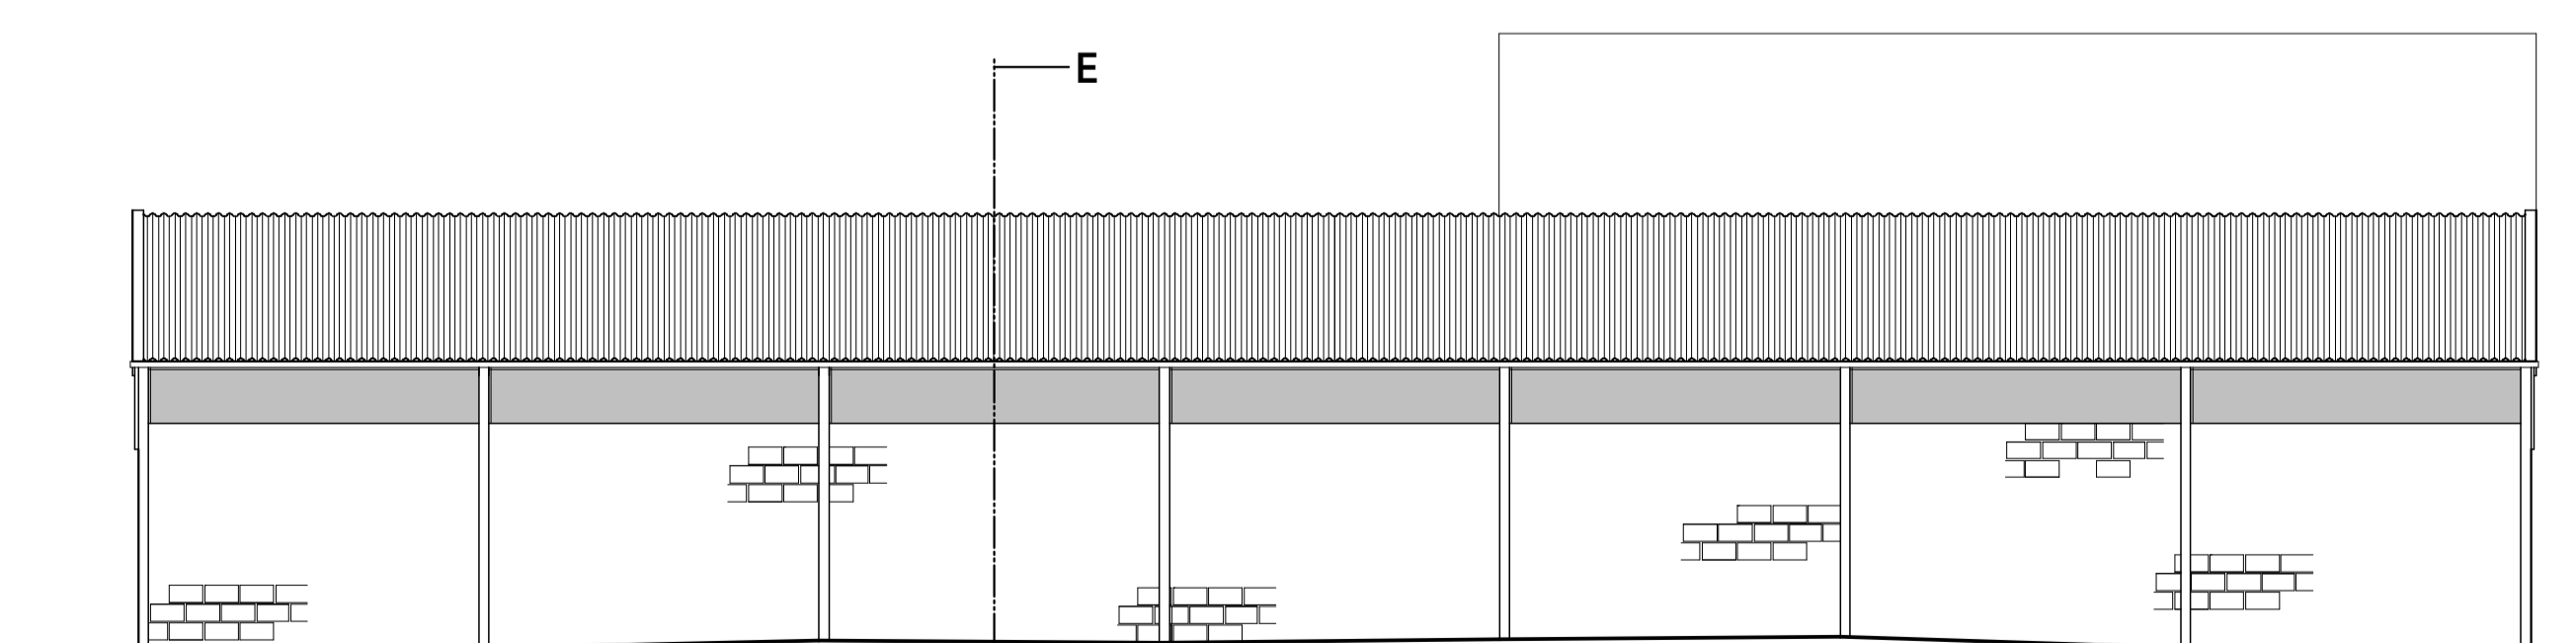


Units 3 & 4 - South Elevation

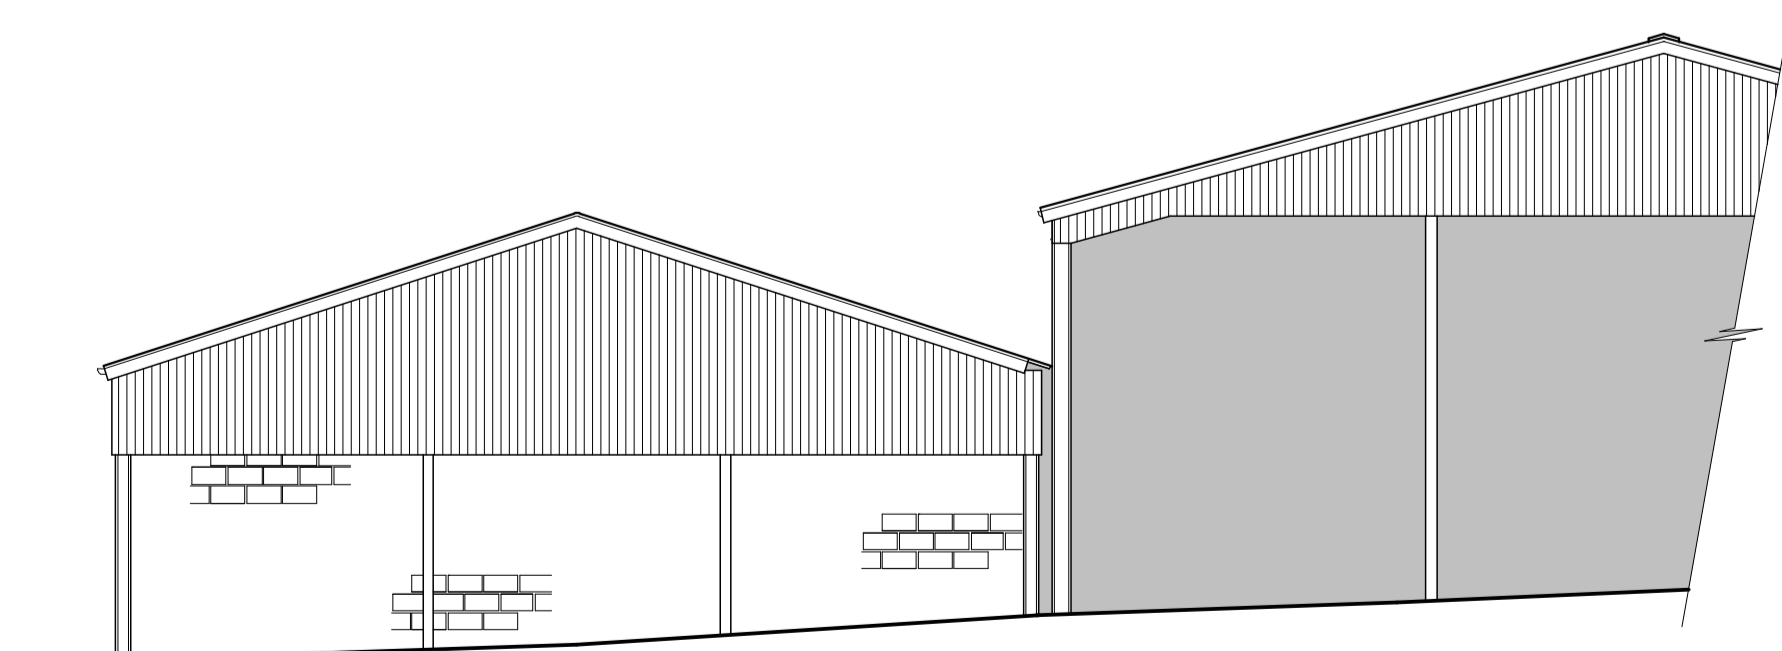

Units 3 & 4 - East Elevation

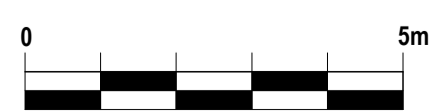

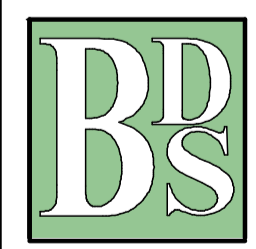 <b>Building Design Solutions</b> <small>Simon S Beeby BSc(Hons) MRICS FAAV 01670 786091</small>	
<b>Client</b>	The Mitford Estate
<b>Job</b>	Newton Park, Mitford
<b>Title</b>	Existing Floorplans & Elevation
<b>Drg. No.</b>	203164-NP-F-E
<b>Date</b>	Nov 2020
<b>Rev.</b>	
<b>Scale</b>	1:100 @ A1