




- Do not scale from this drawing.
- All dimensions to be checked on site prior to commencement of any work.
- Location of all services to be checked prior to commencement of works on site.
- Drawing to be read in conjunction with any specialist Designers, Manufacturers, Engineers etc. involved in project.
- Check that this drawing is to the latest revision. If in doubt ASK.

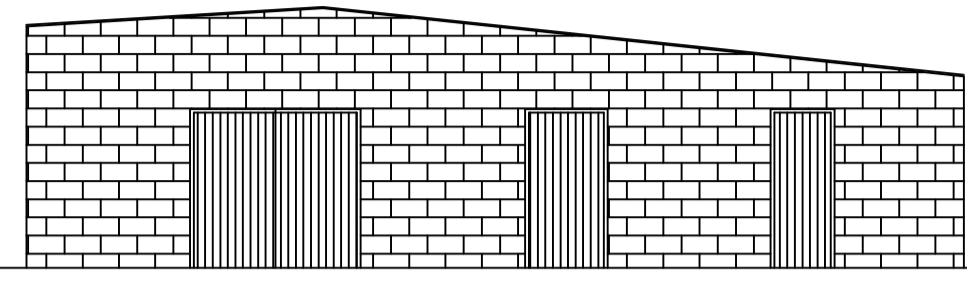


Front Elevation-
From Garden
As Existing 1:100

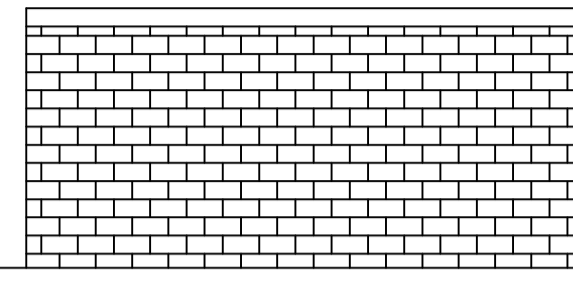



Side Elevation
As Existing 1:100

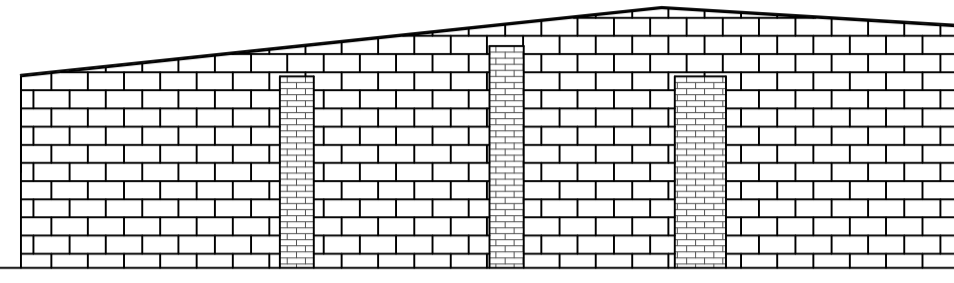


Rear Elevation
As Existing 1:100

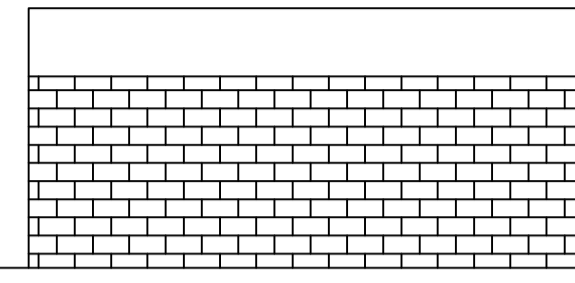

Side Elevation
As Existing 1:100

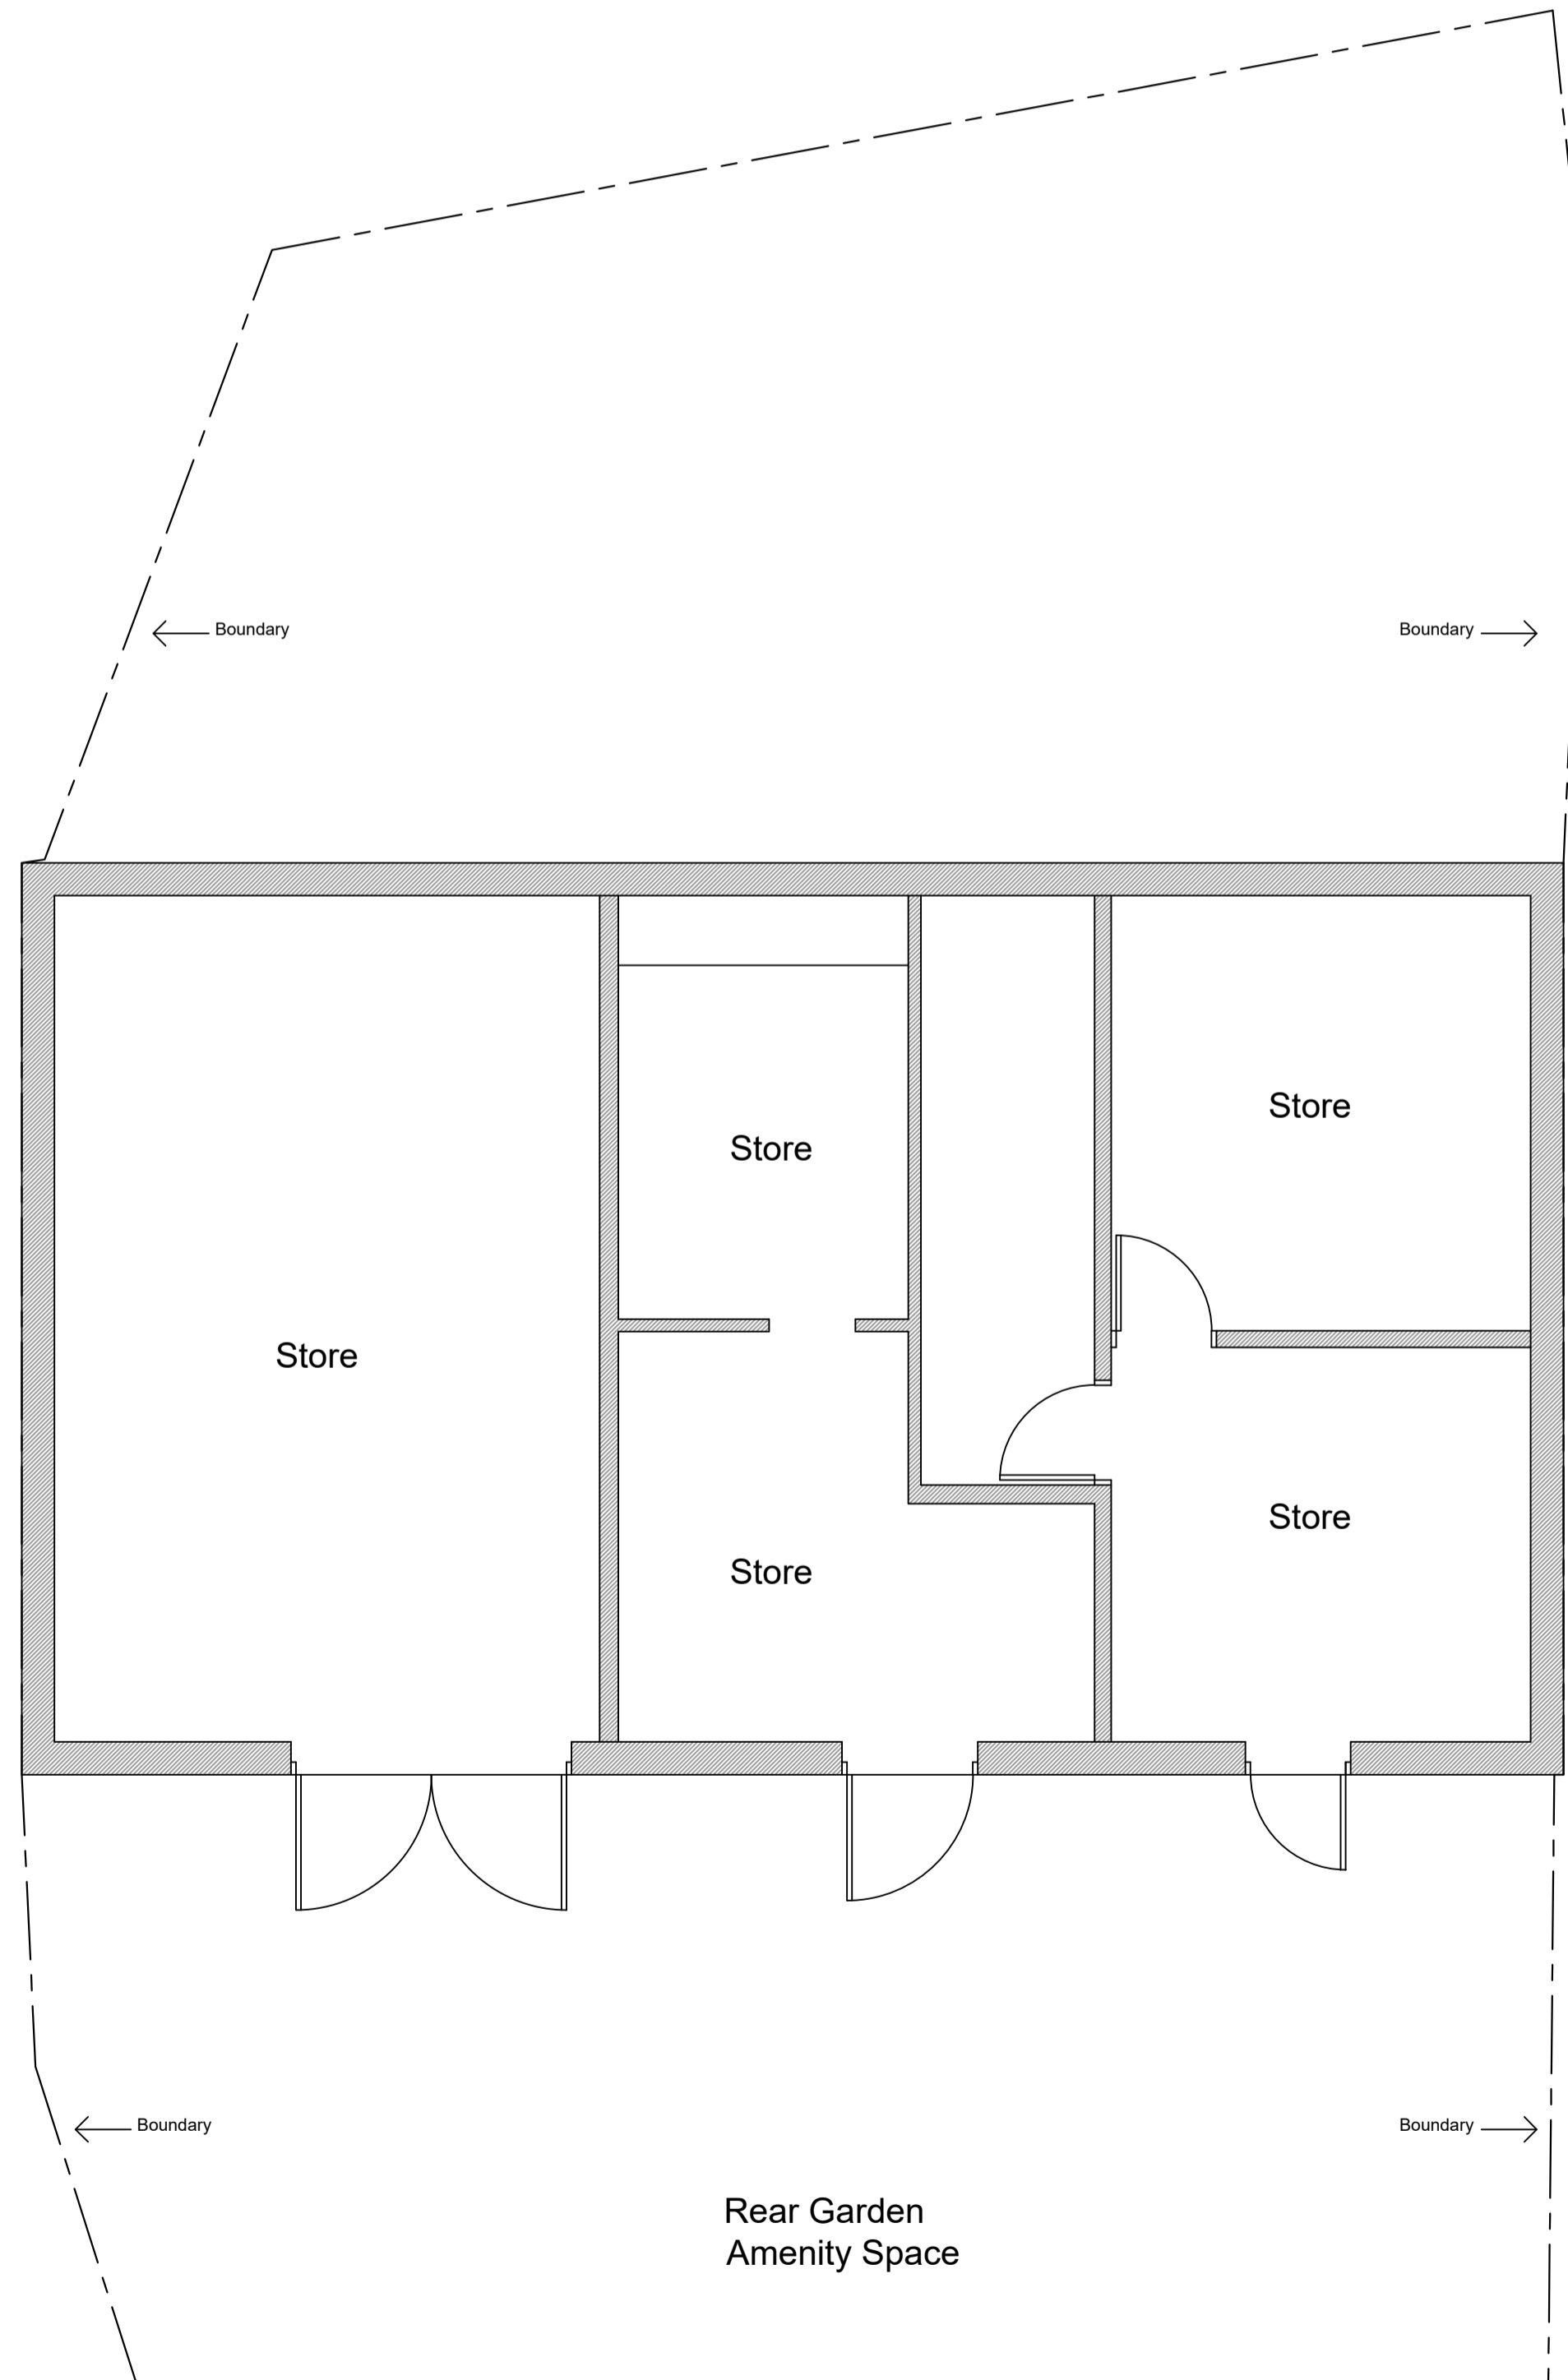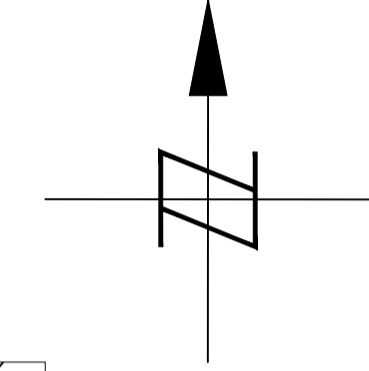

Floor plan
1:50

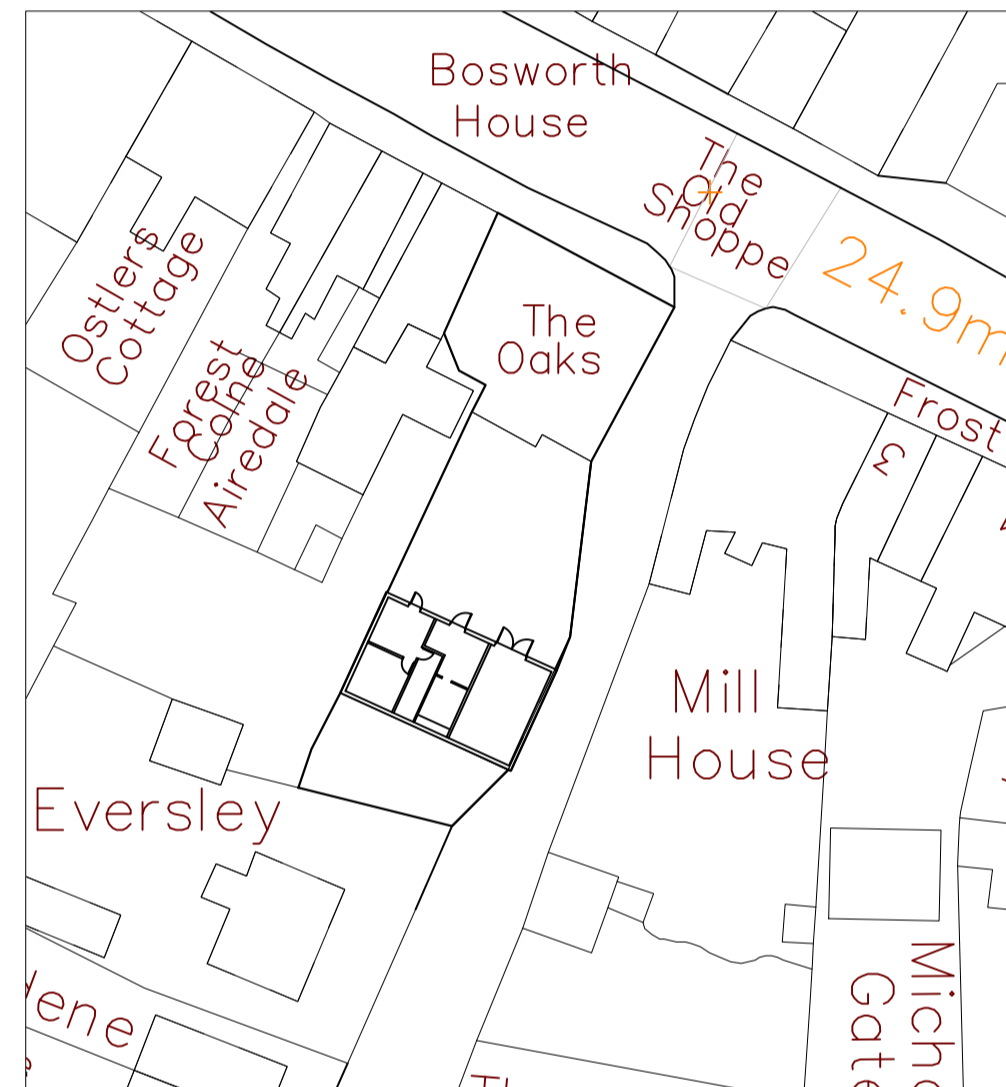

Block Plan
Scale 1:500



Location Plan
Scale 1:1250

Revisions

Project

Proposed demolition of existing outbuilding & rebuild to form garden room and garage to main dwelling.

The Oaks
High Street,
Thorpe Le Soken,
Essex,
CO16 0DY

Drawing
Existing Floor Plans & Elevations.

Scale	Date
See Plan @ A1	June 2021

Status
Feasibility

Drawing No. / Rev
01