


- Do not scale from this drawing.
- All dimensions to be checked on site prior to commencement of any work.
- Location of all services to be checked prior to commencement of works on site.
- Drawing to be read in conjunction with any specialist Designers, Manufacturers, Engineers etc. involved in project.
- Check that this drawing is to the latest revision. If in doubt ASK.


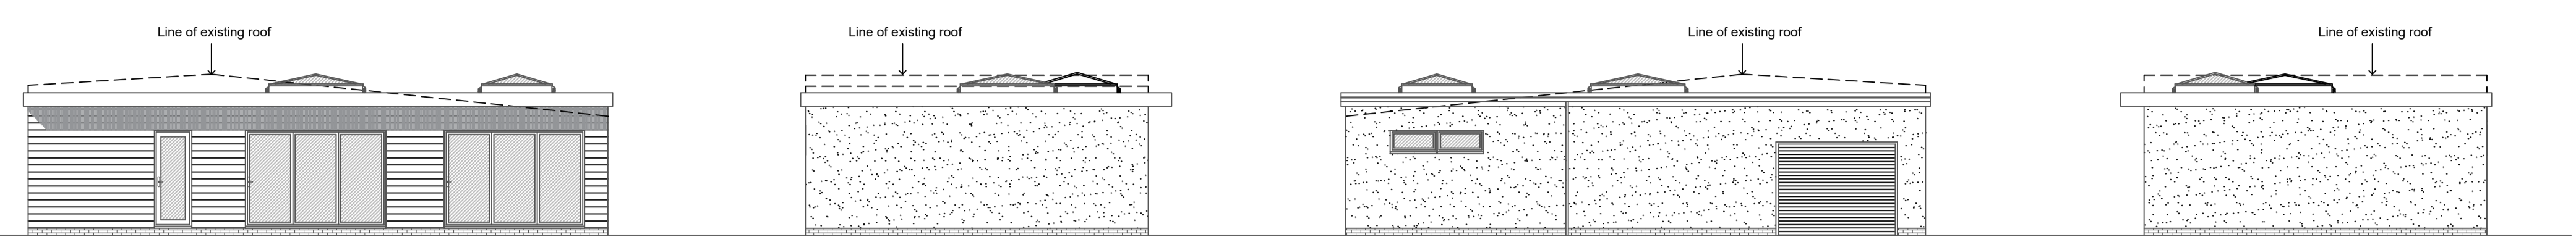


Front Elevation-  
From Garden  
As Proposed 1:100


Side Elevation  
As Proposed 1:100

Rear Elevation  
As Proposed 1:100

Side Elevation  
As Proposed 1:100

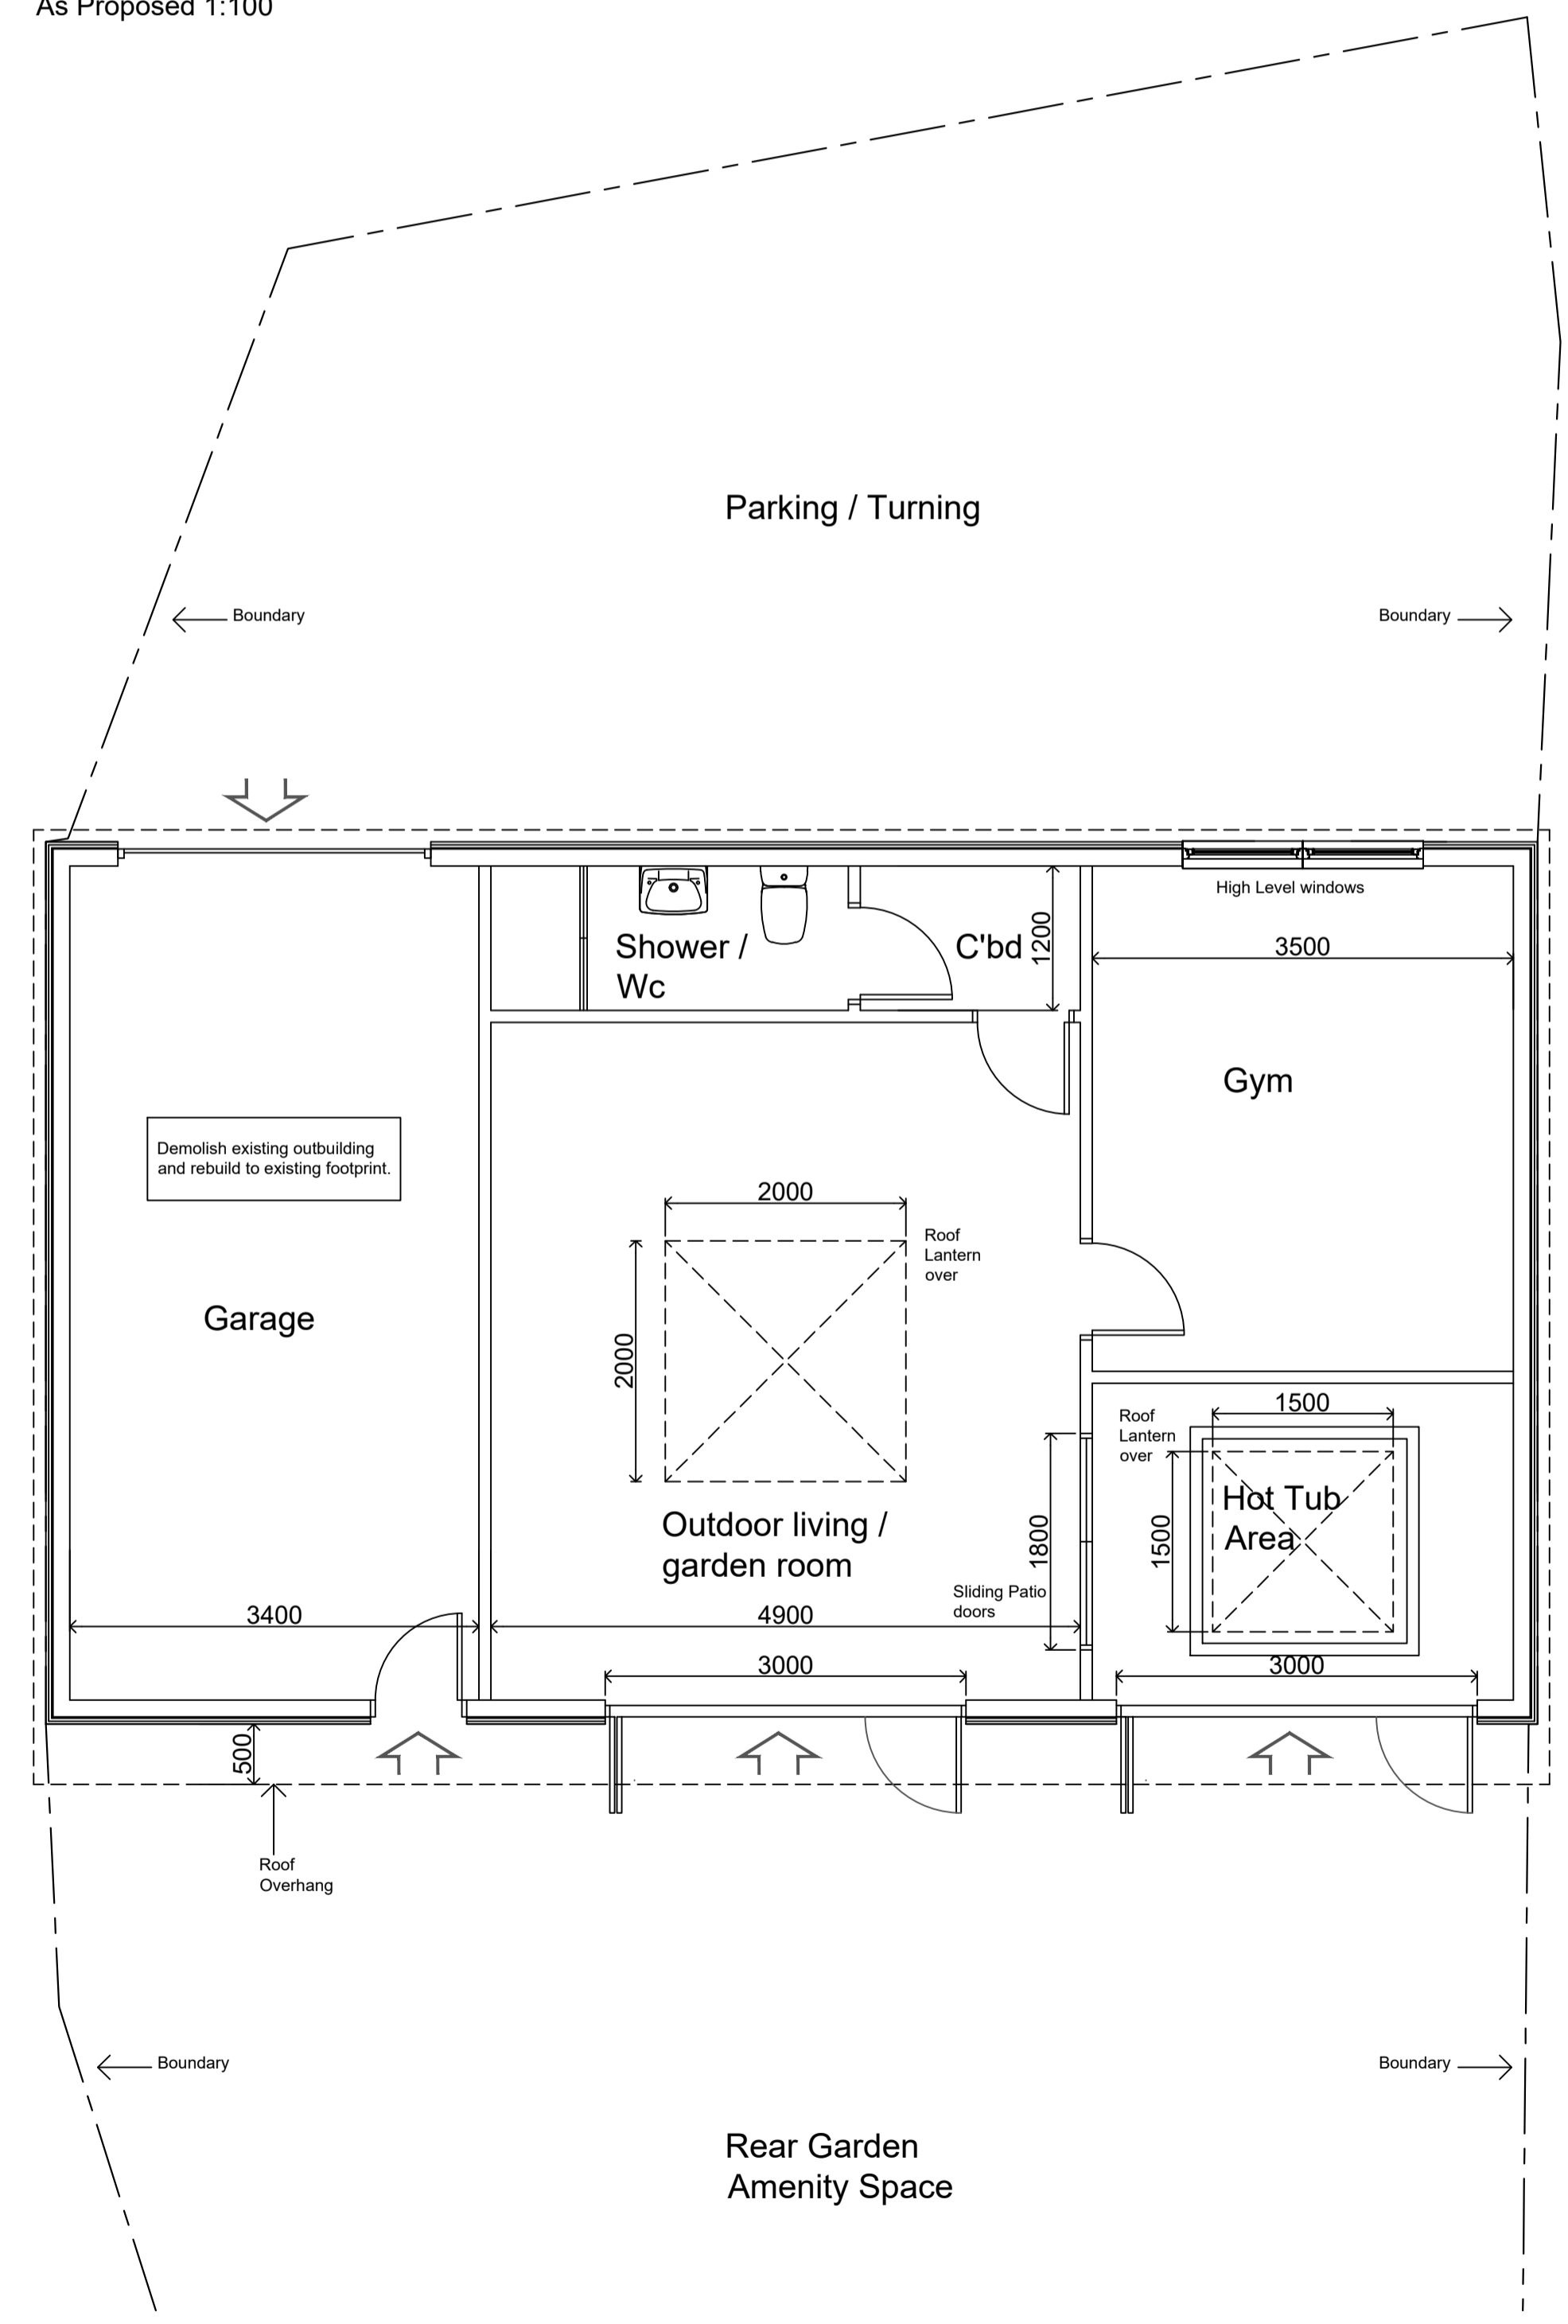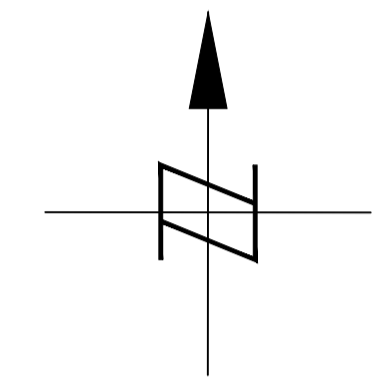

Floor plan  
1:50

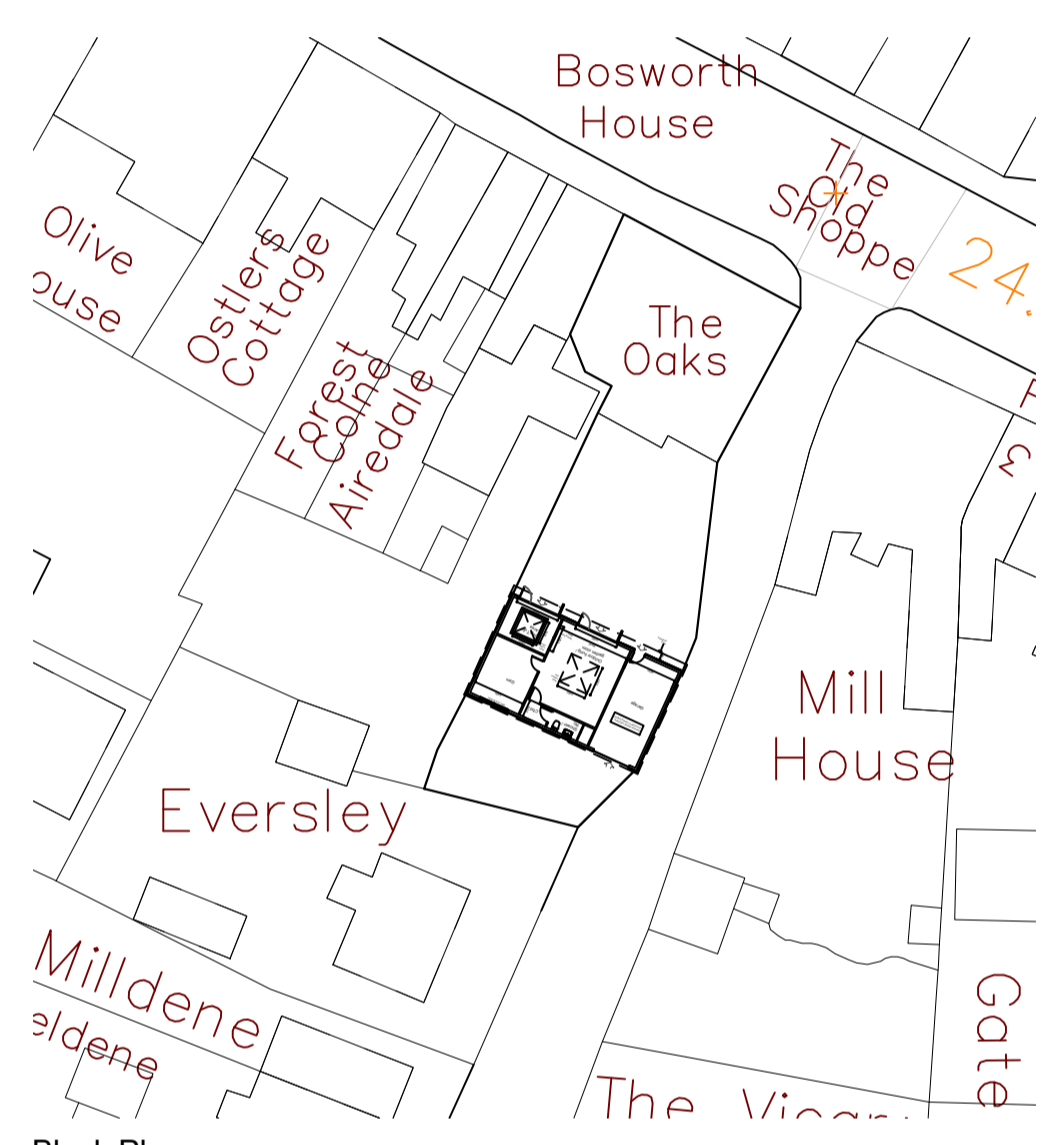

Block Plan  
Scale 1:500



Location Plan  
Scale 1:1250

Revisions  
Rev A- Alterations made following email 03-07-2021

Project  
Proposed demolition of existing outbuilding & rebuild to form garden room and garage to main dwelling.  
  
The Oaks  
High Street,  
Thorpe Le Soken,  
Essex,  
CO16 0DY

Drawing  
Proposed Floor Plans & Elevations.

Scale	Date
See Plan @ A1	June 2021

Status  
Feasibility

Drawing No. / Rev	
02 / A	