




EXISTING NORTH ELEVATION

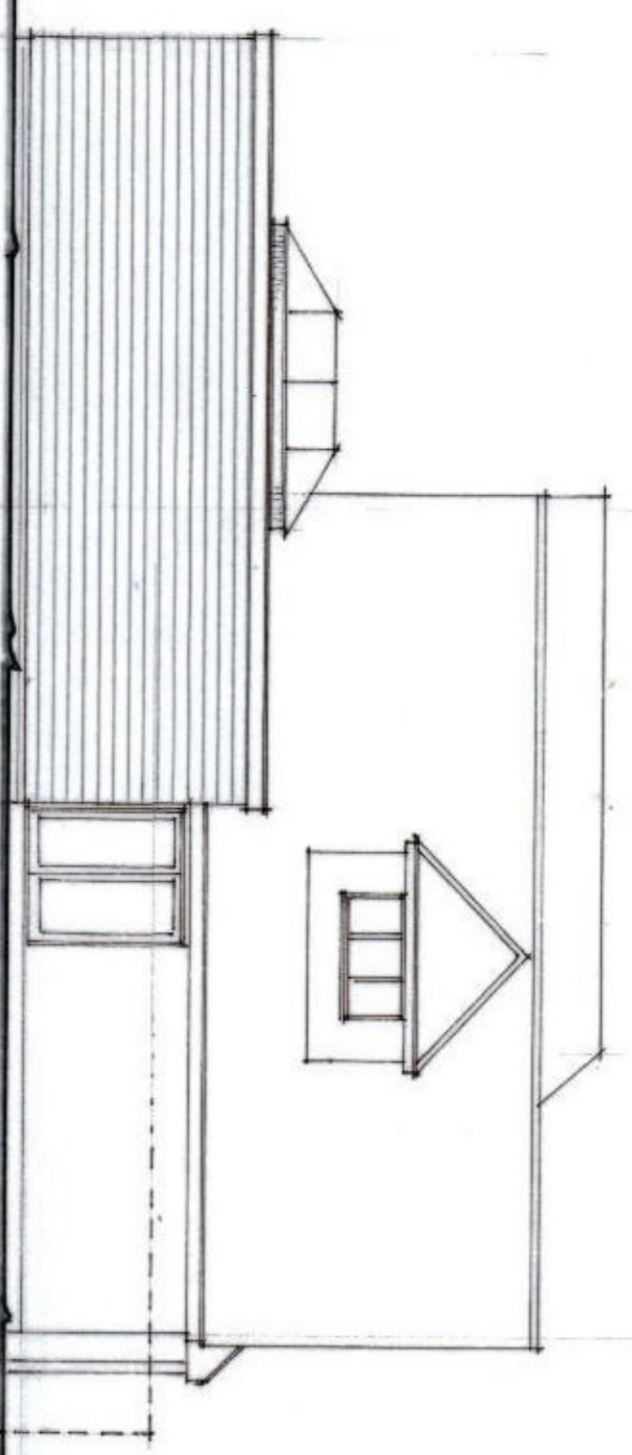


PROPOSED NORTH ELEVATION

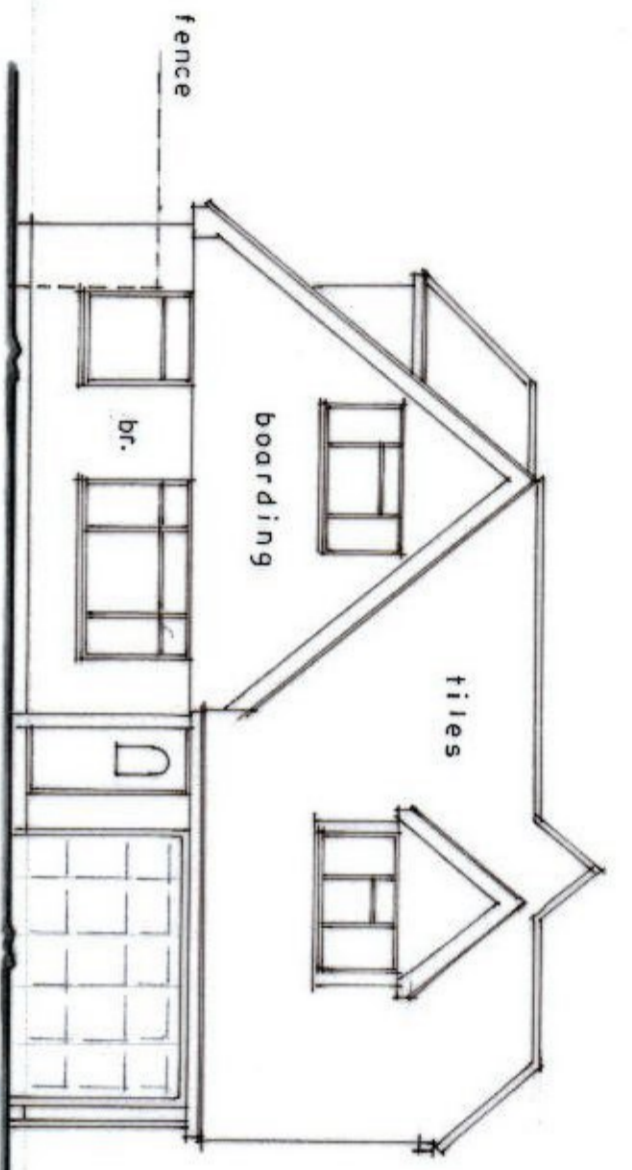


EXISTING FRONT

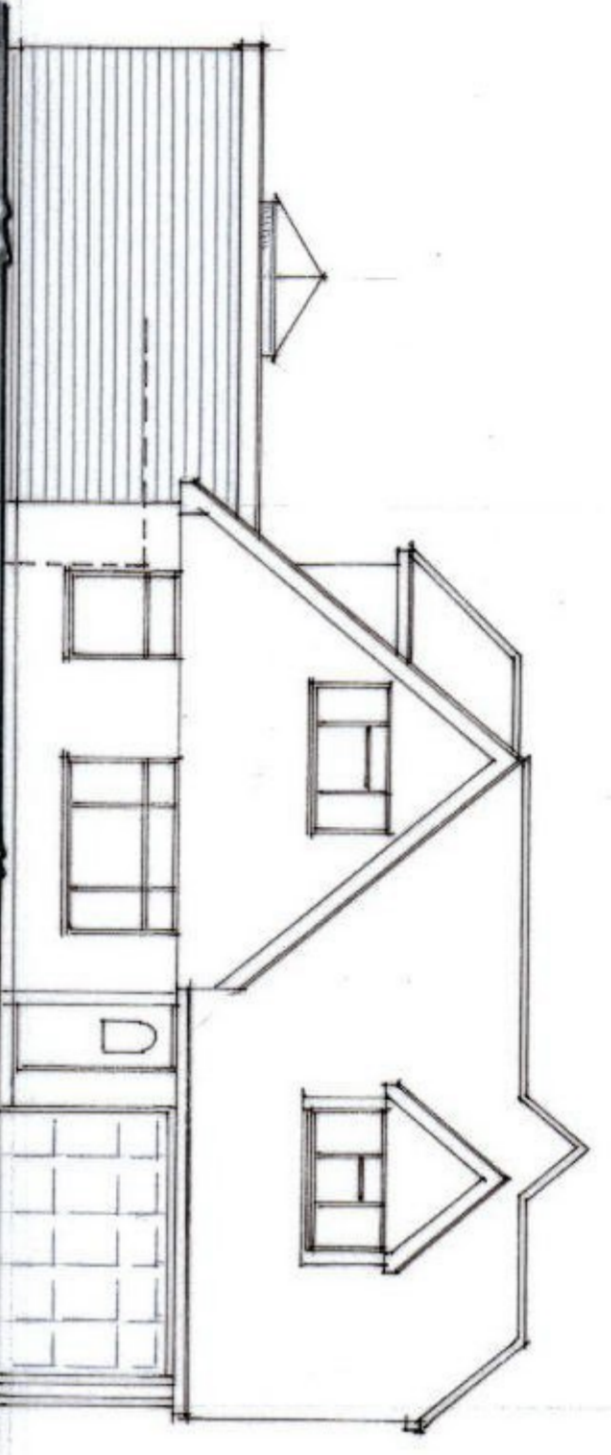


PROPOSED FRONT ELEVATION

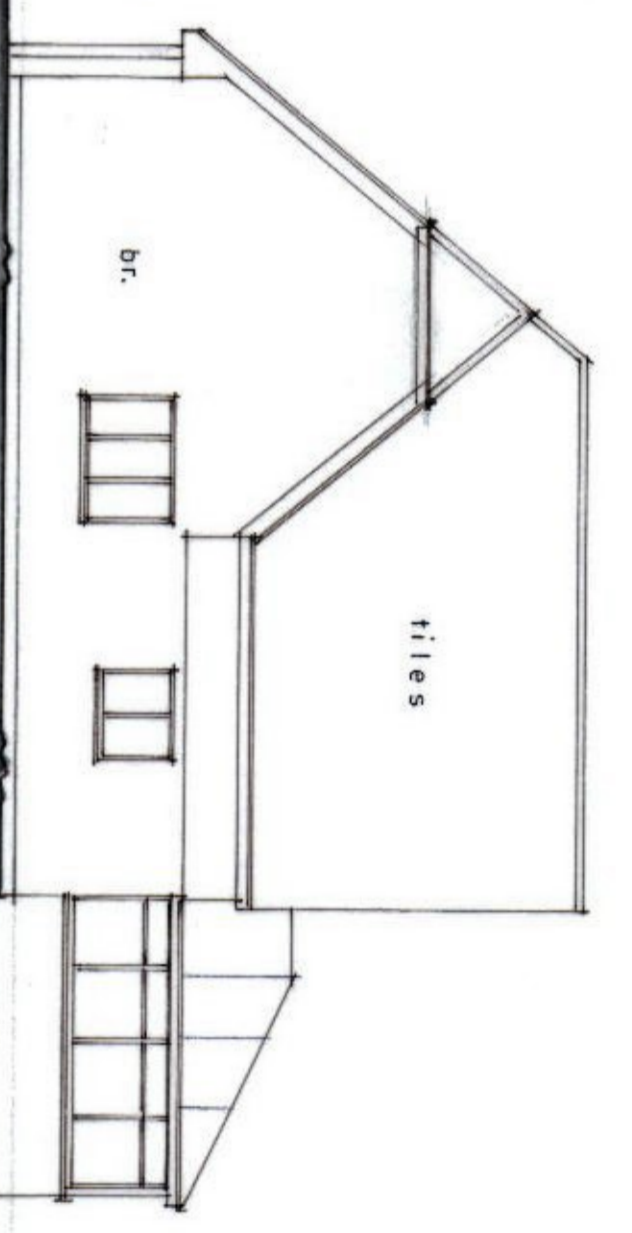


EXISTING SOUTH ELEVATION

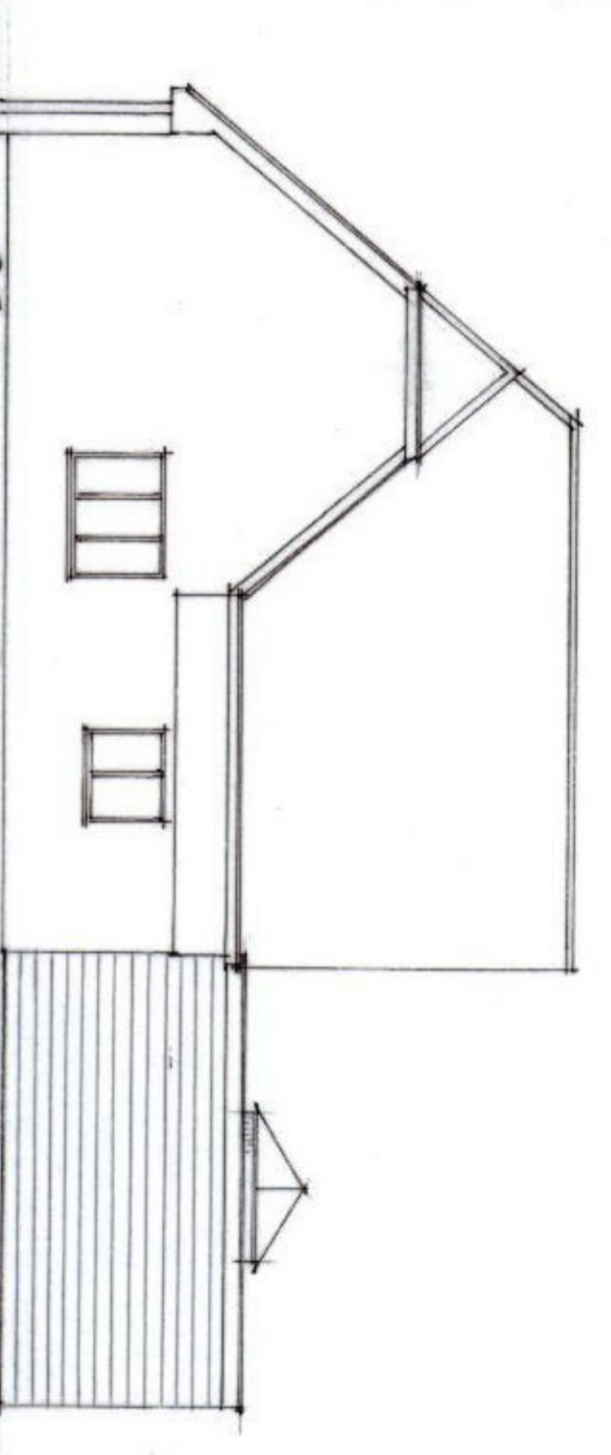


PROPOSED SOUTH ELEVATION

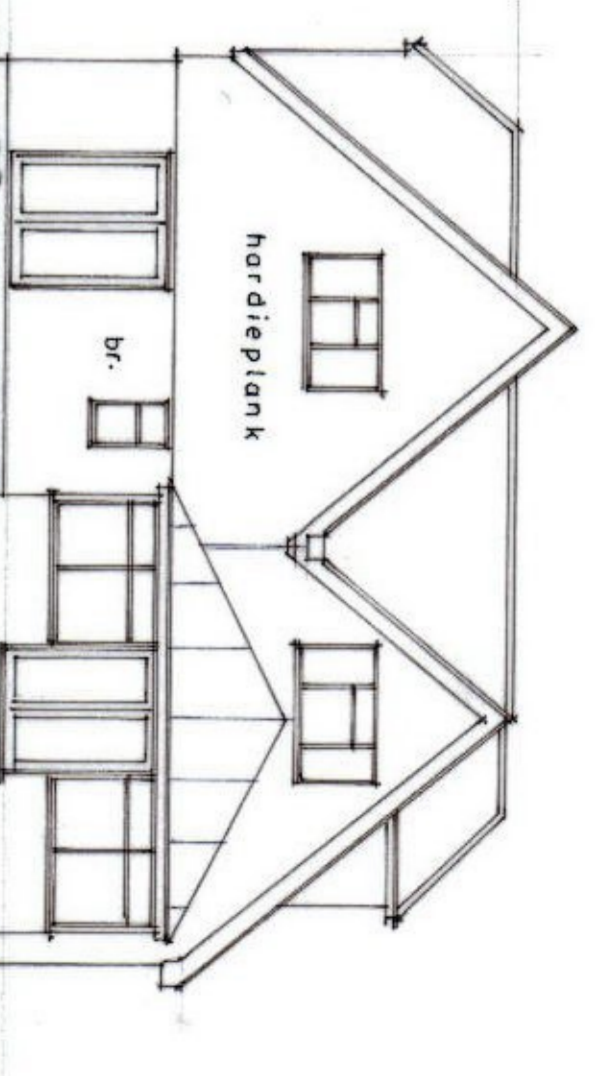


EXISTING REAR

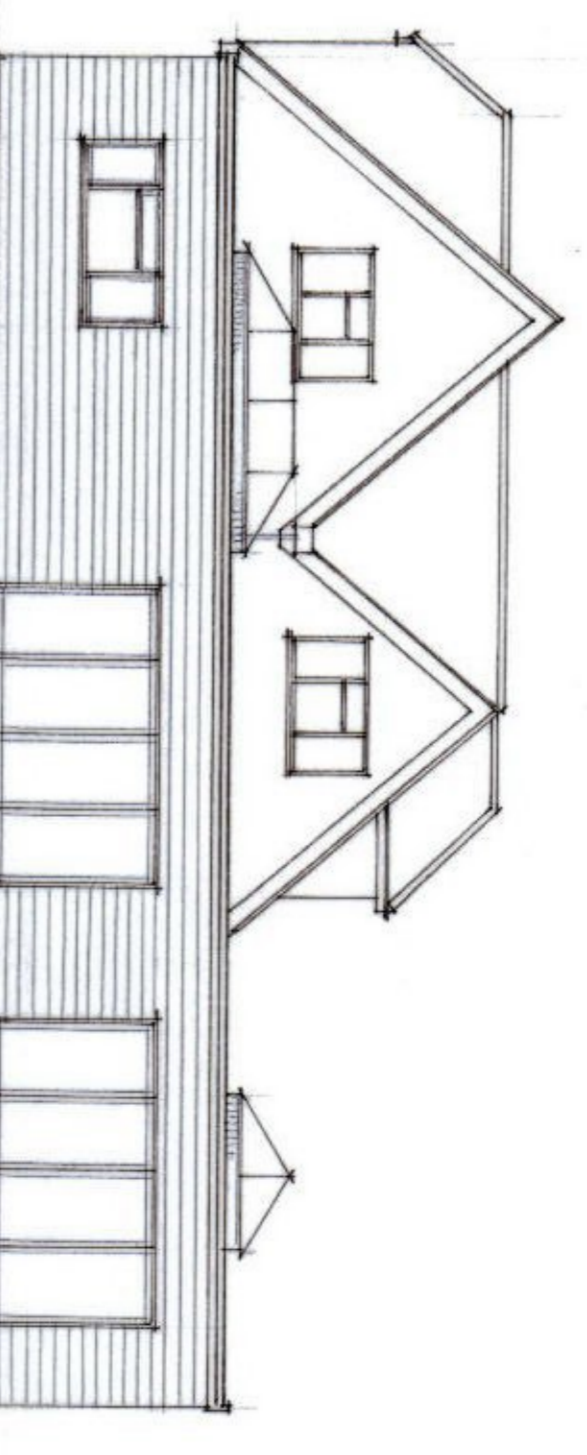


PROPOSED REAR ELEVATION

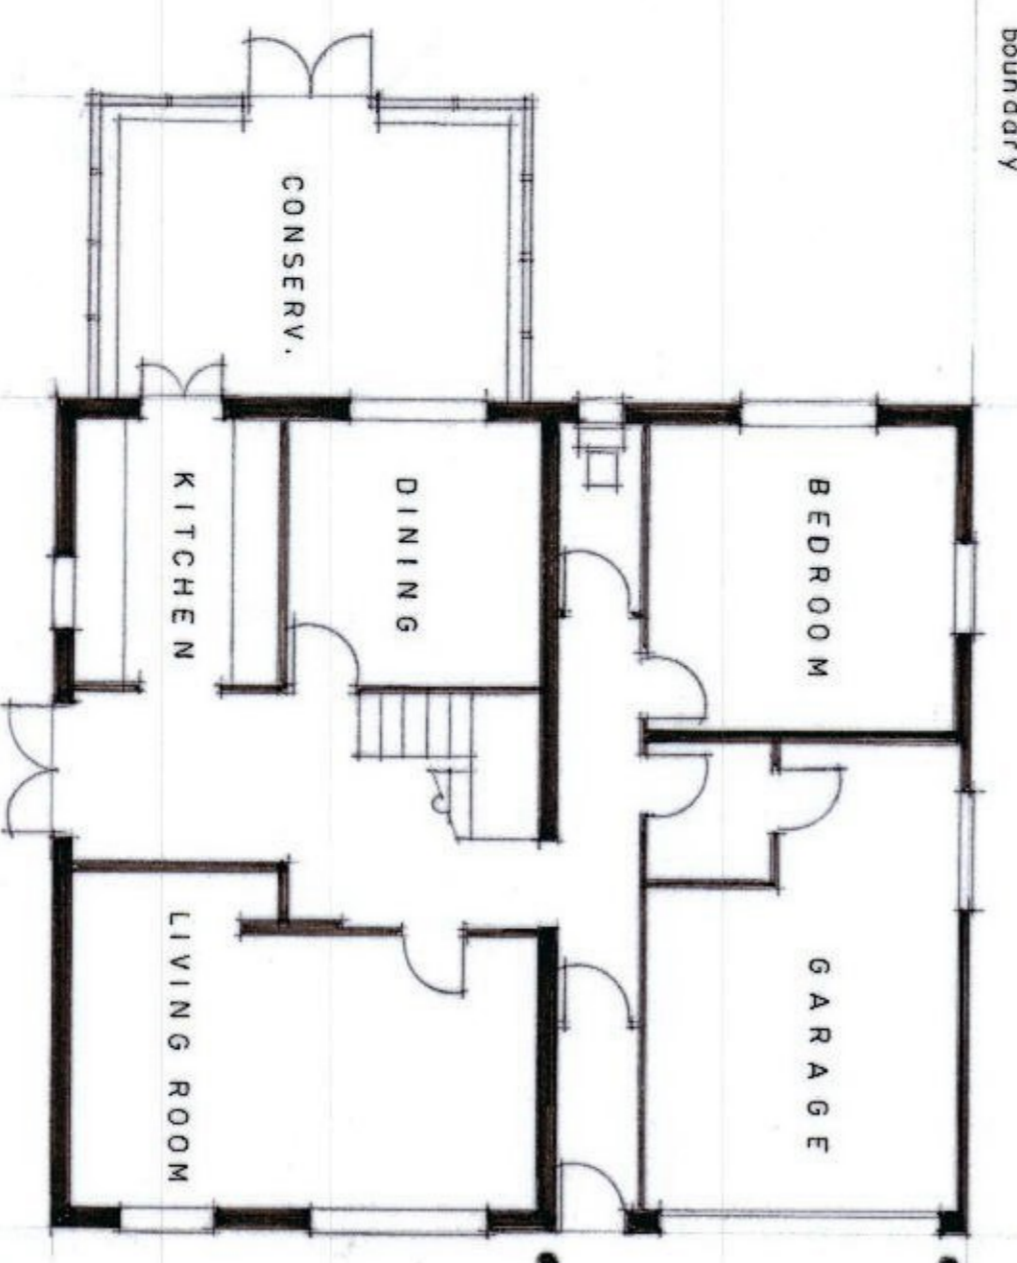

EXISTING GROUND FLOOR PLAN

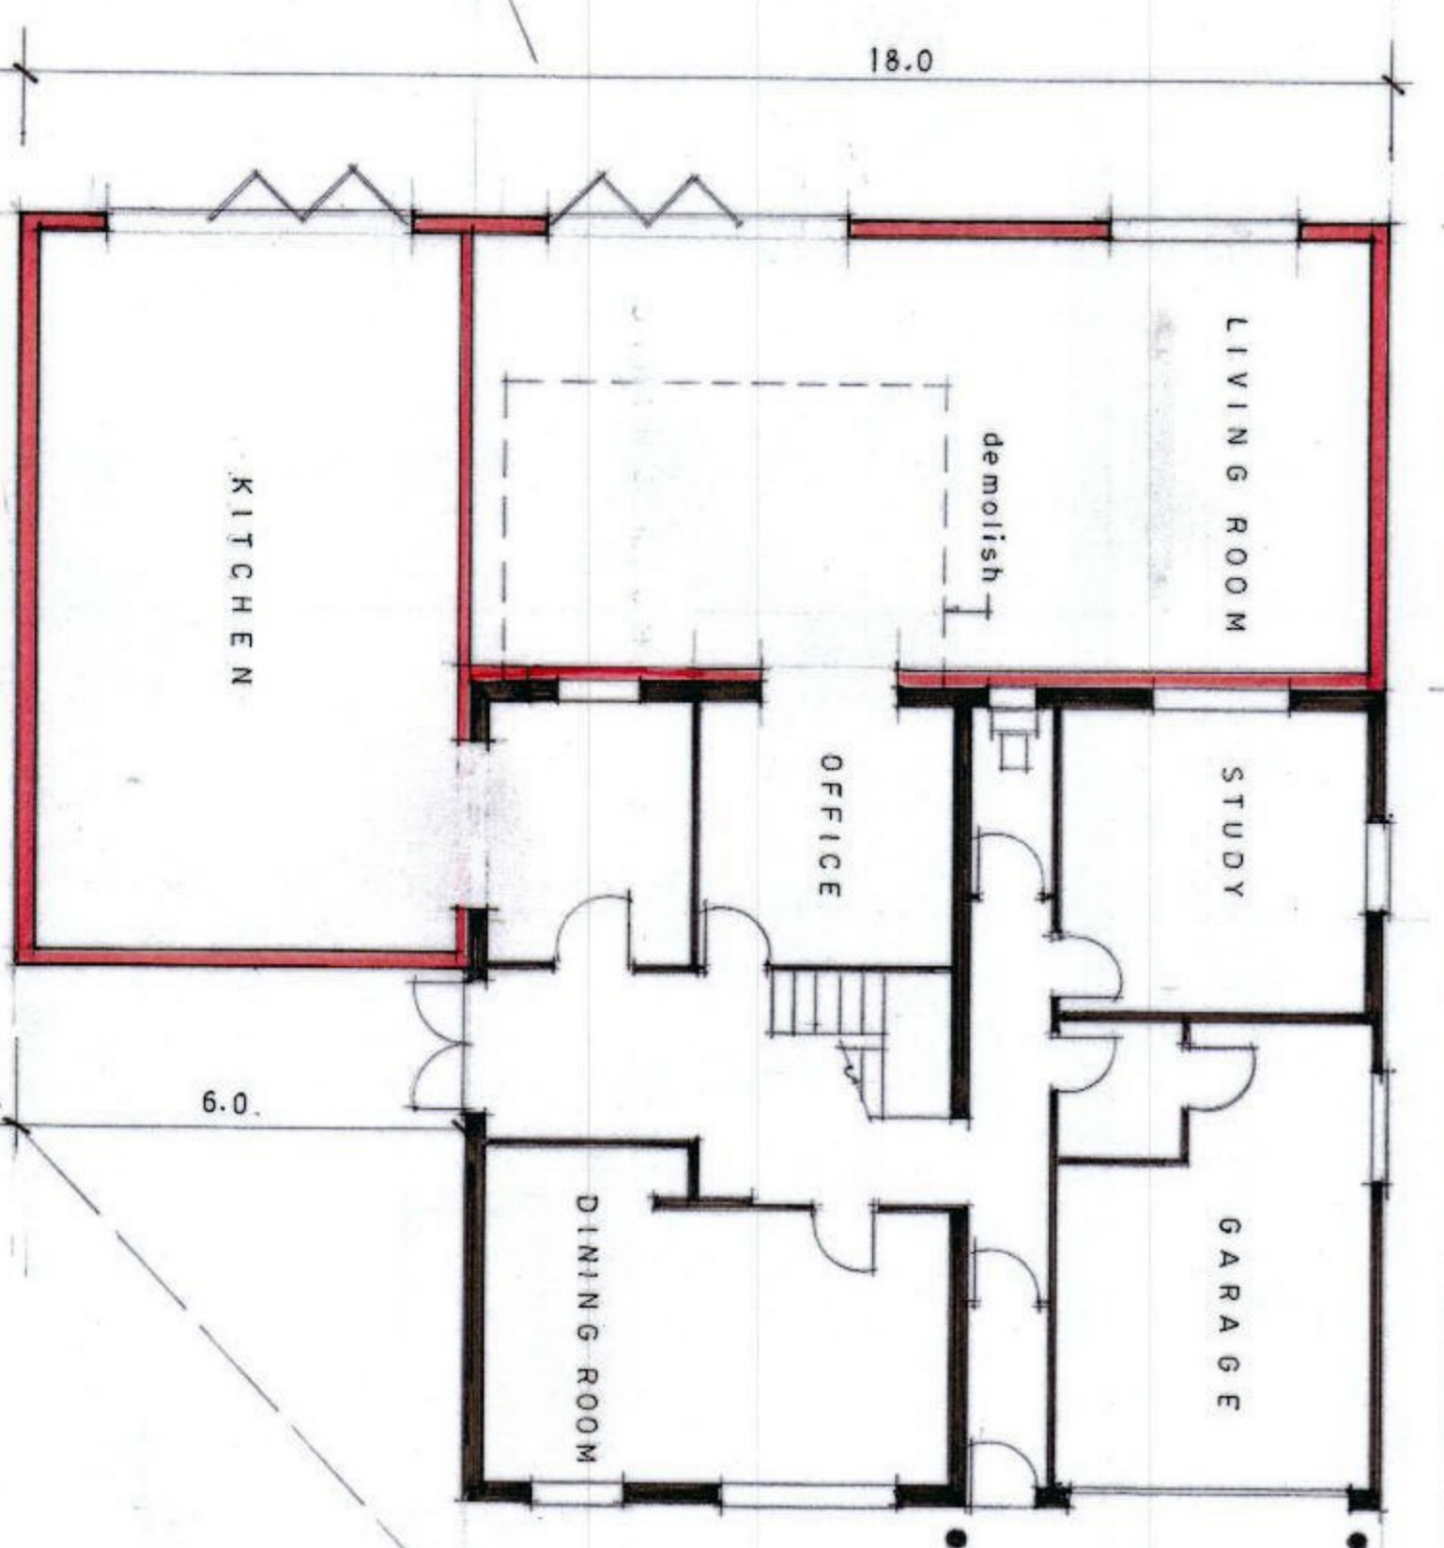


PROPOSED GROUND FLOOR PLAN

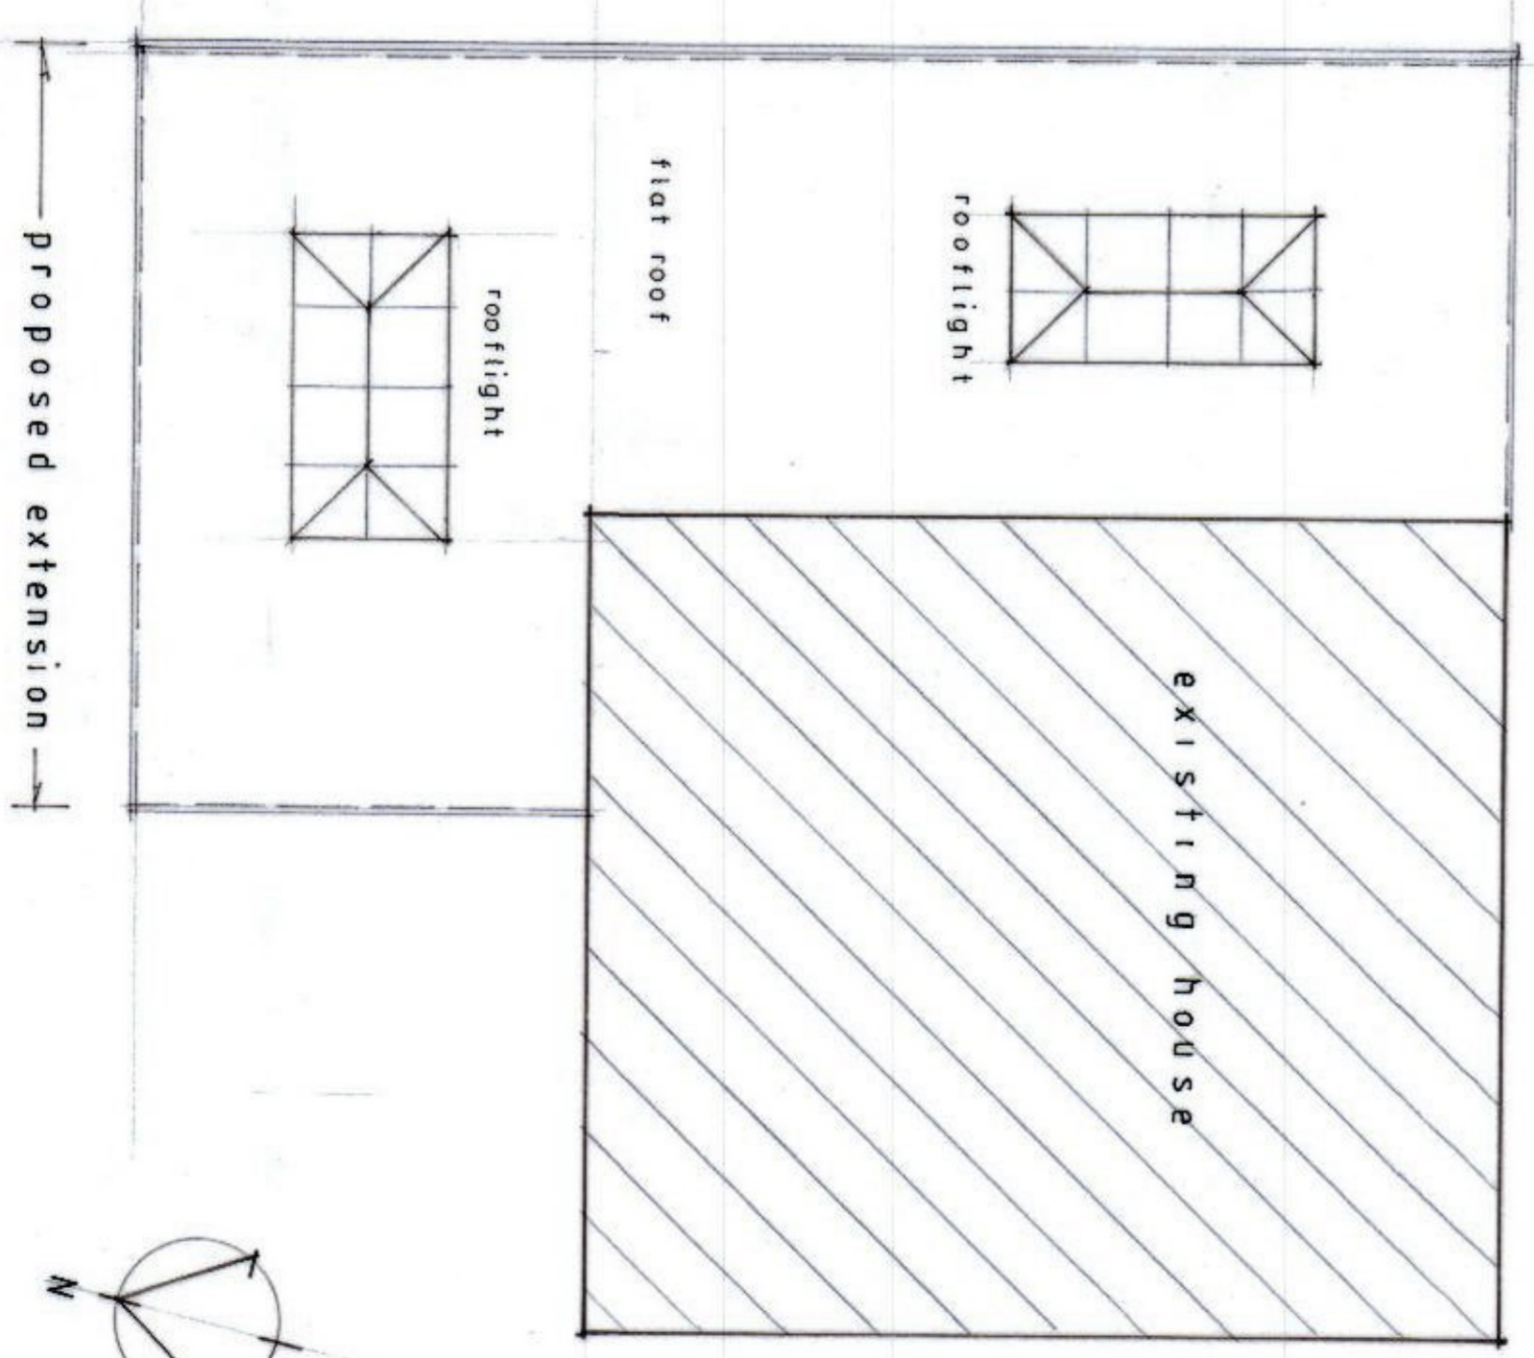

PROPOSED ROOF PLAN



LOCATION PLAN 1:1250

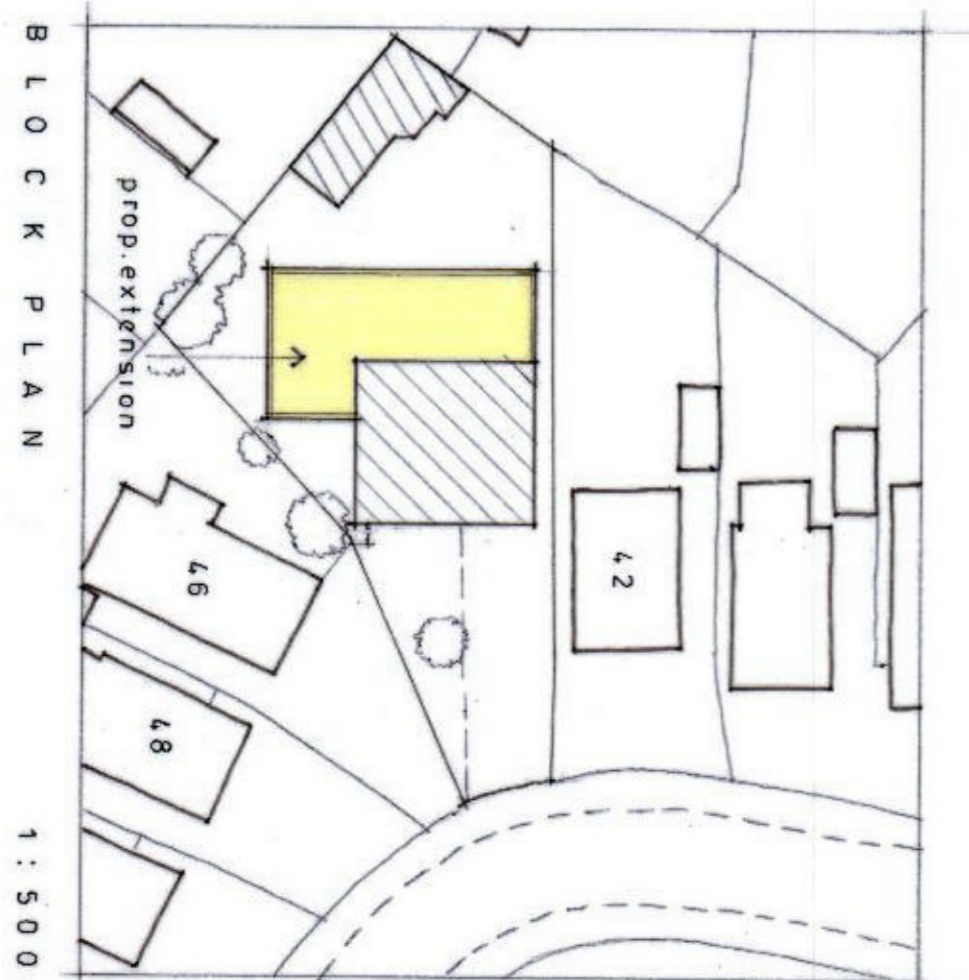

BLOCK PLAN 1:500

THIS PLAN MUST NOT BE COPIED WITHOUT THE PERMISSION OF CHRIS MORRIS DESIGN LTD. FIGURED DIMENSIONS TO BE READ IN PREFERENCE TO SCALES, AND MUST BE CHECKED ON SITE. NO LIABILITY FOR CONSEQUENCES ON SITE UNTIL ALL NECESSARY LAZ APPROVALS HAVE BEEN RECEIVED.

DESCRIPTION	PROPOSED EXTENSION
PROPERTY	44 MUNNINGS DRIVE CLACTON ON SEA
FOR	MR & MRS. K. FRENCH
SCALE	1:100
DATE	JUNE 2021
DRAWING NO.	44/MDC/1
DESIGNER	CHRIS MORRIS DESIGN LTD