

Written dimensions to be taken in preference to scaled dimensions. The Contractor is responsible for checking all dimensions before work starts.


All work is to be carried out to the requirements, and to the satisfaction of the Local Authority. These drawings are for planning purposes only.

4D PLANNING did not measure this property and therefore do not take responsibility for the accuracy of the drawings.


Any discrepancies to be brought to the attention of 4D Planning Consultants immediately.



Existing Front Elevation

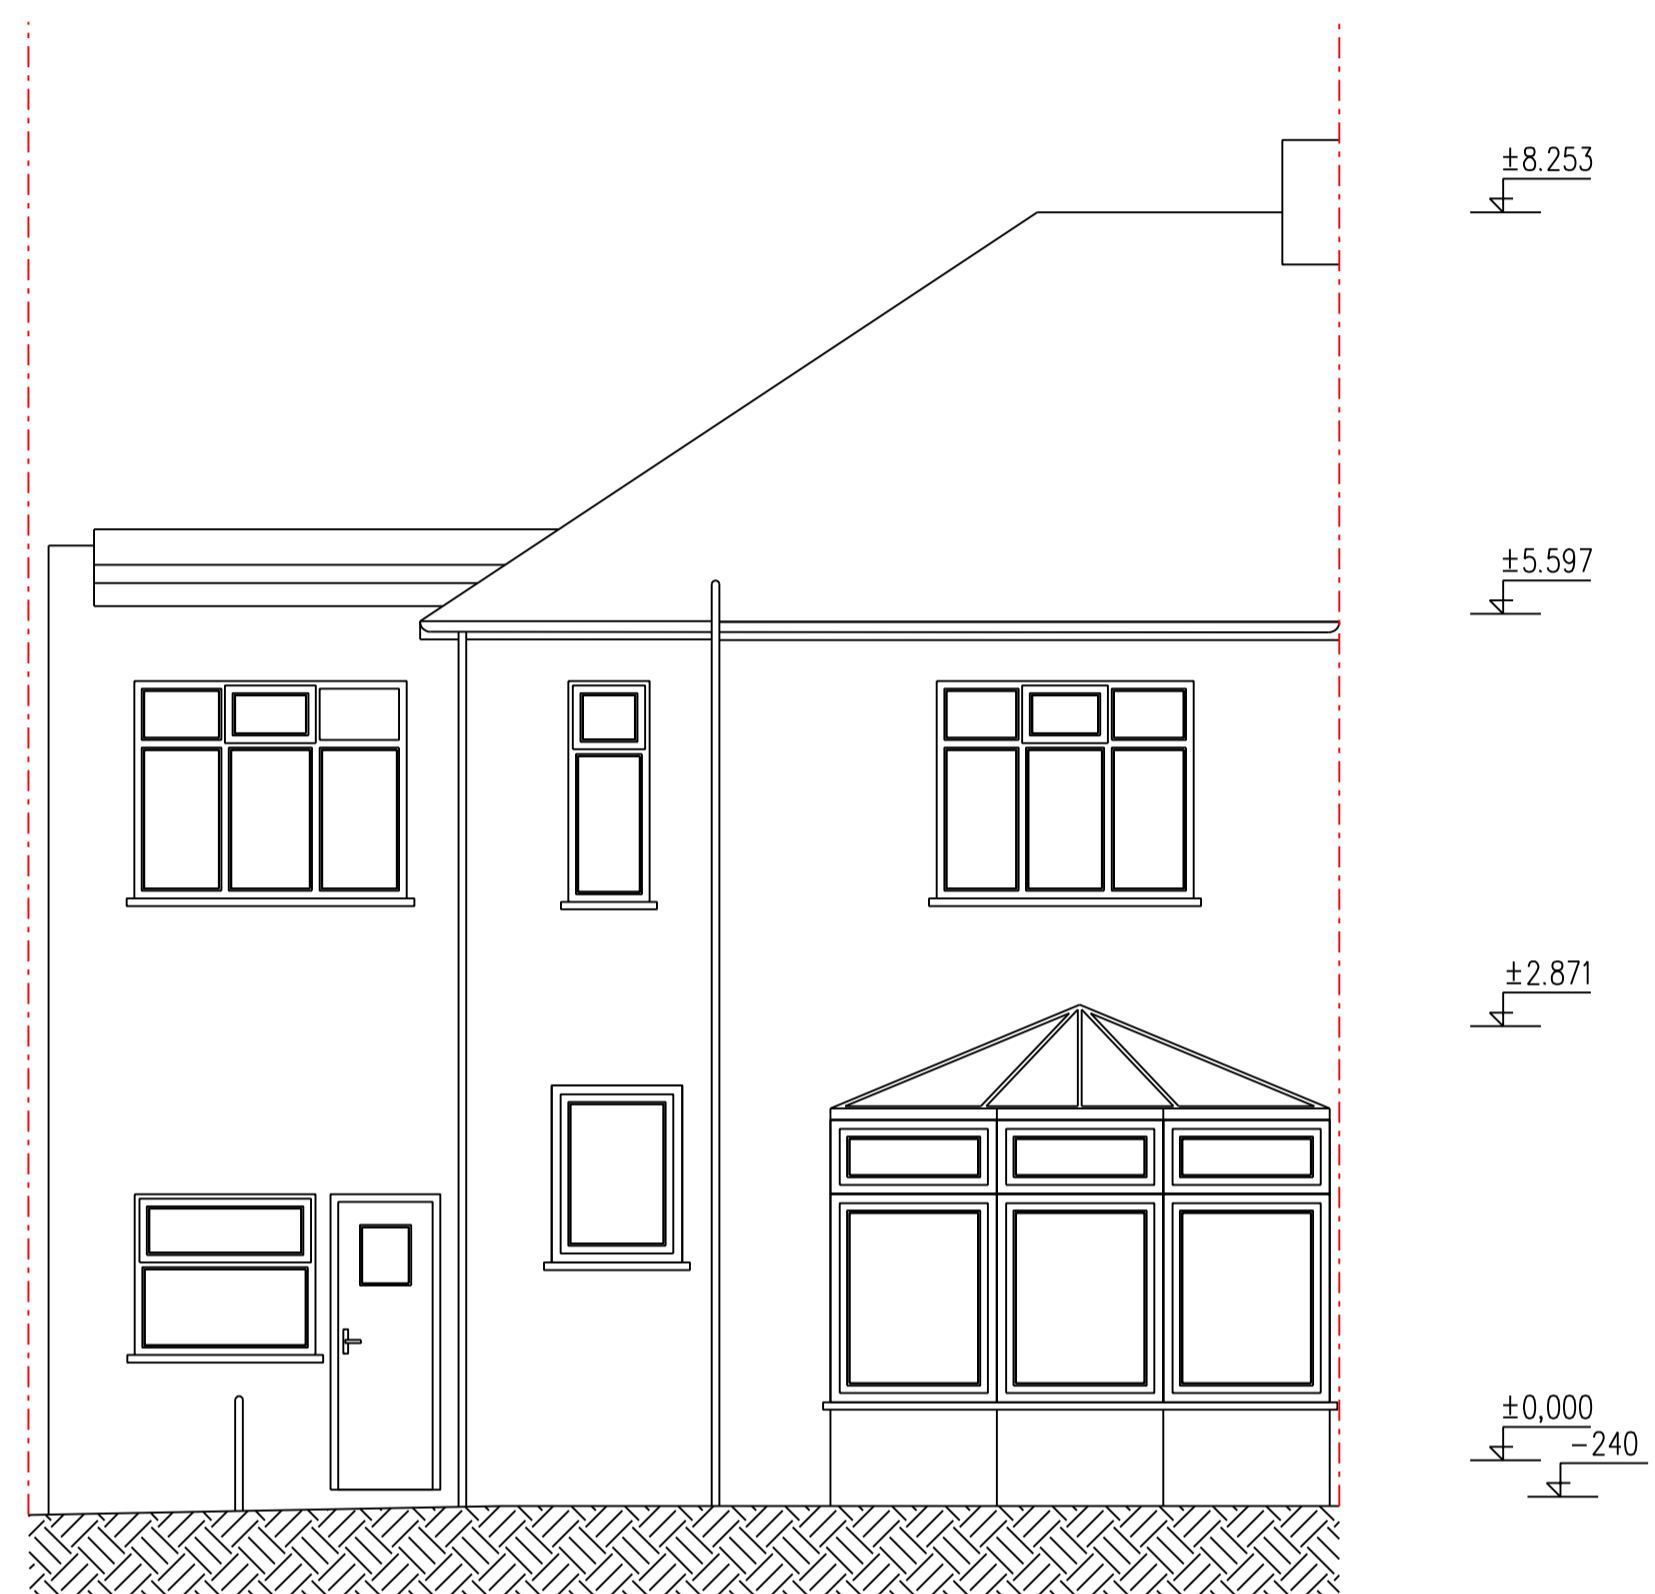

Existing Rear Elevation

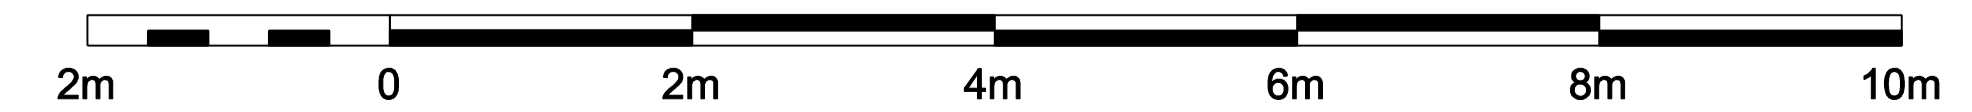

Rev	Date	Description	by	chk

4D PLANNING™

Architecture | Town Planning

T: 0203 1500 183 www.GetMePlanning.com

www.GetMePlanning.com

Client

4D PLANNING

Project
35 Somerhill Rd,
Welling DA16 1PF

Title
Existing Drawings

Date: May 2021	Rev:
Scale: 1:50 @ A1, 1:100 @ A3	/
Drawing No. 4D03E	