




EXISTING SITE

NO CURRENT BUILDINGS, FENCES SHOWN

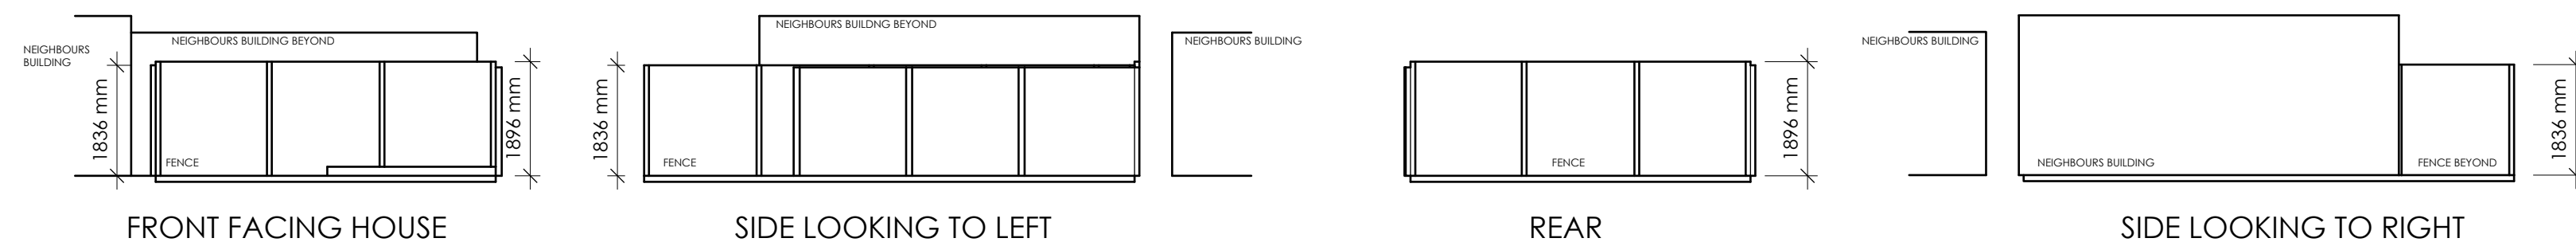

PROPOSED ELEVATIONS


BUILDING SHOWN, FENCES NOT SHOWN, TO REMAIN AS EXISTING

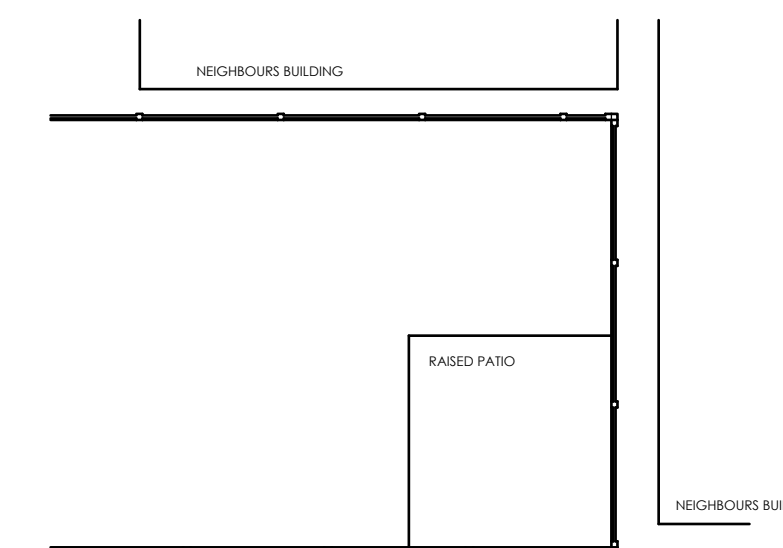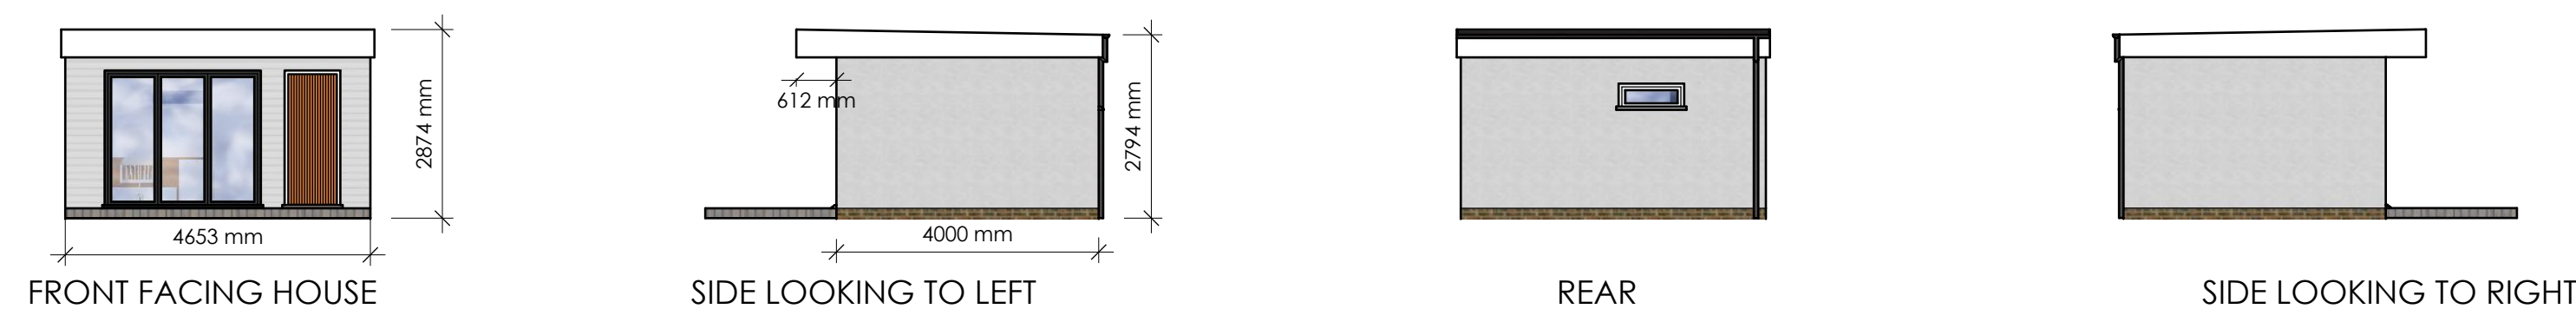


EXISTING SITE PLAN




PROPOSED SITE PLAN SHOWING ROOF & DECK

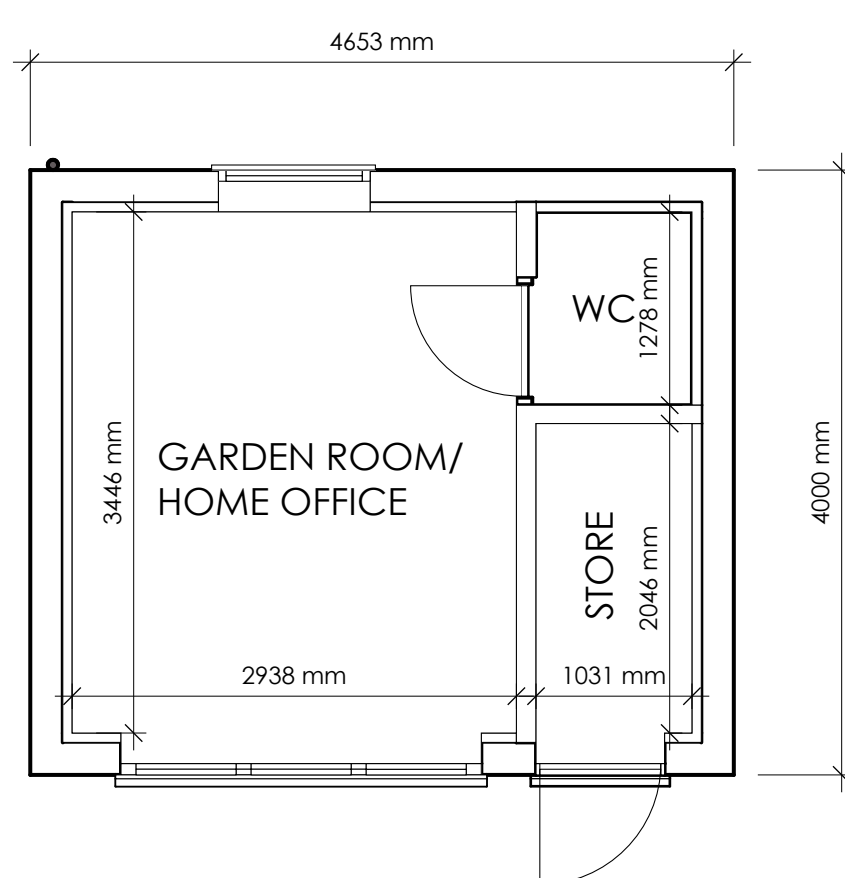

FLOOR PLAN

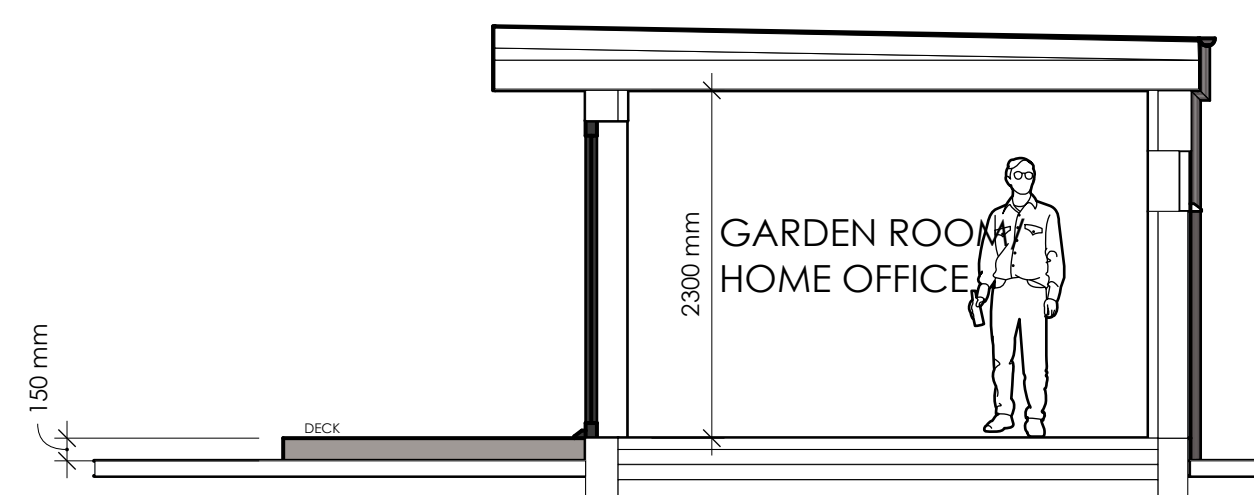


SECTION

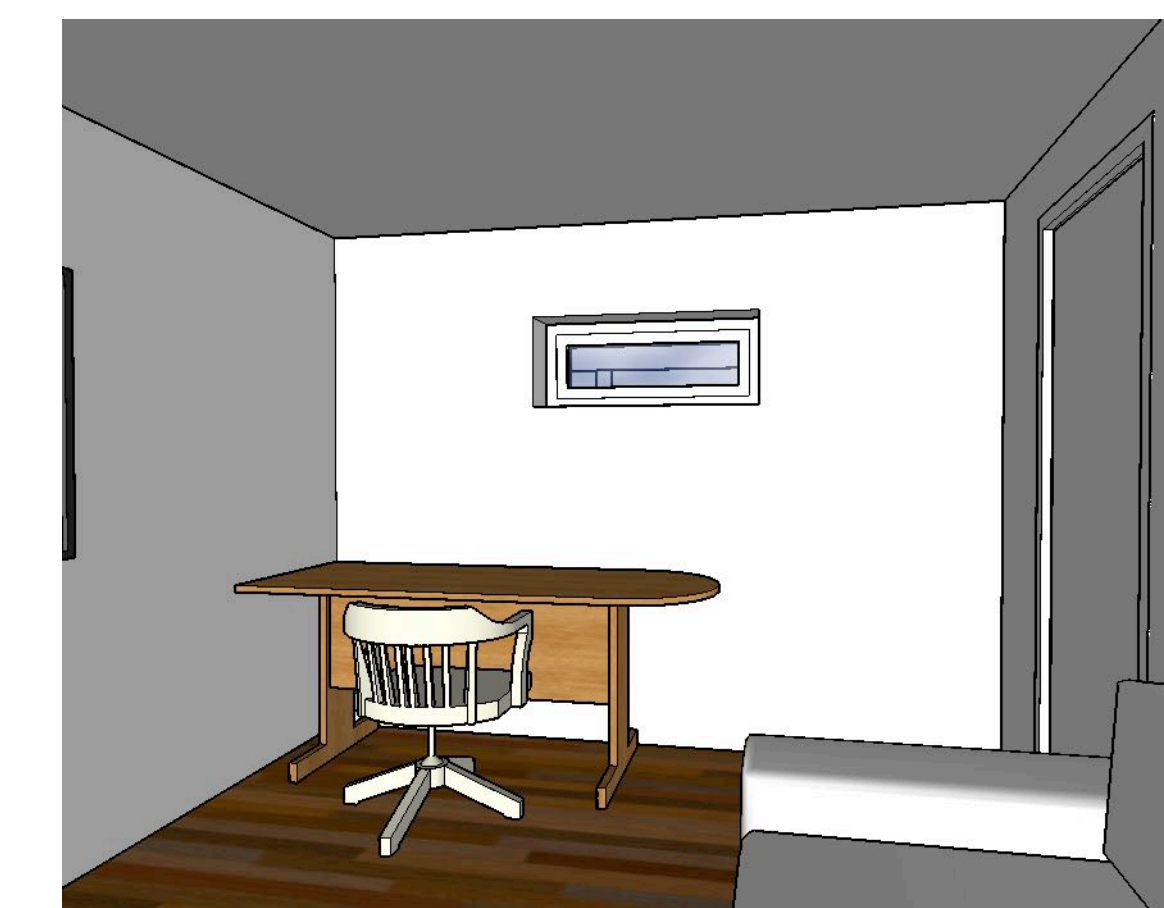


VIEW LOOKING INTO ROOM



VIEW LOOKING OUT OF ROOM

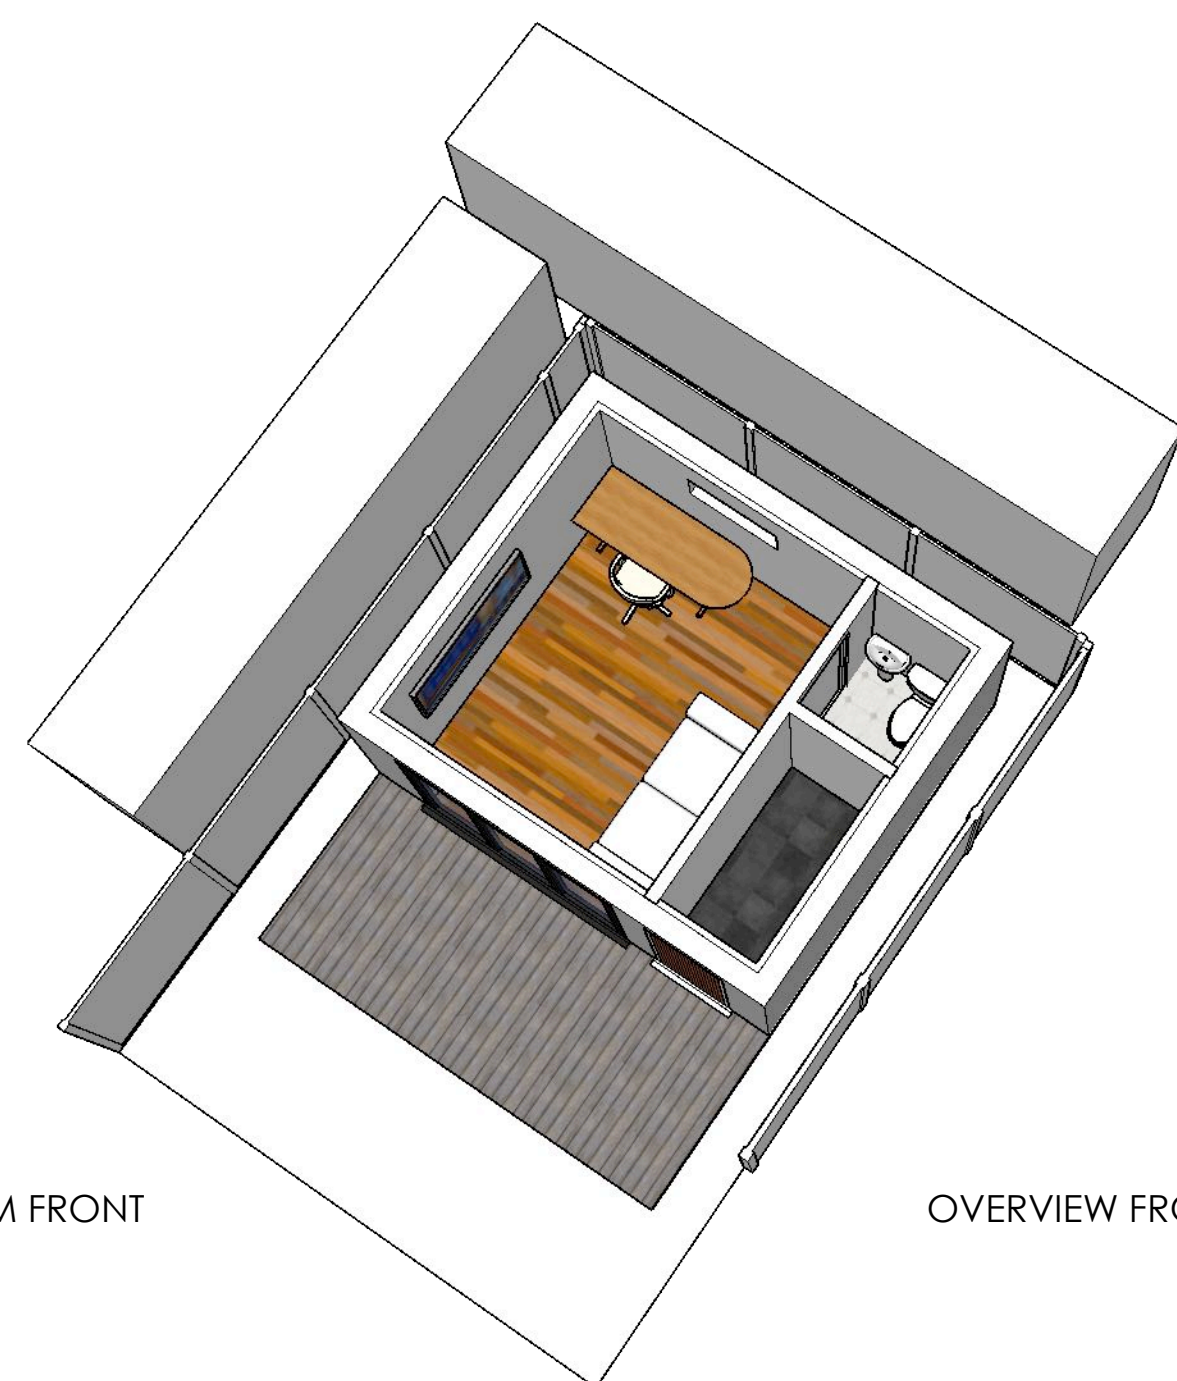

OVERVIEW FROM FRONT

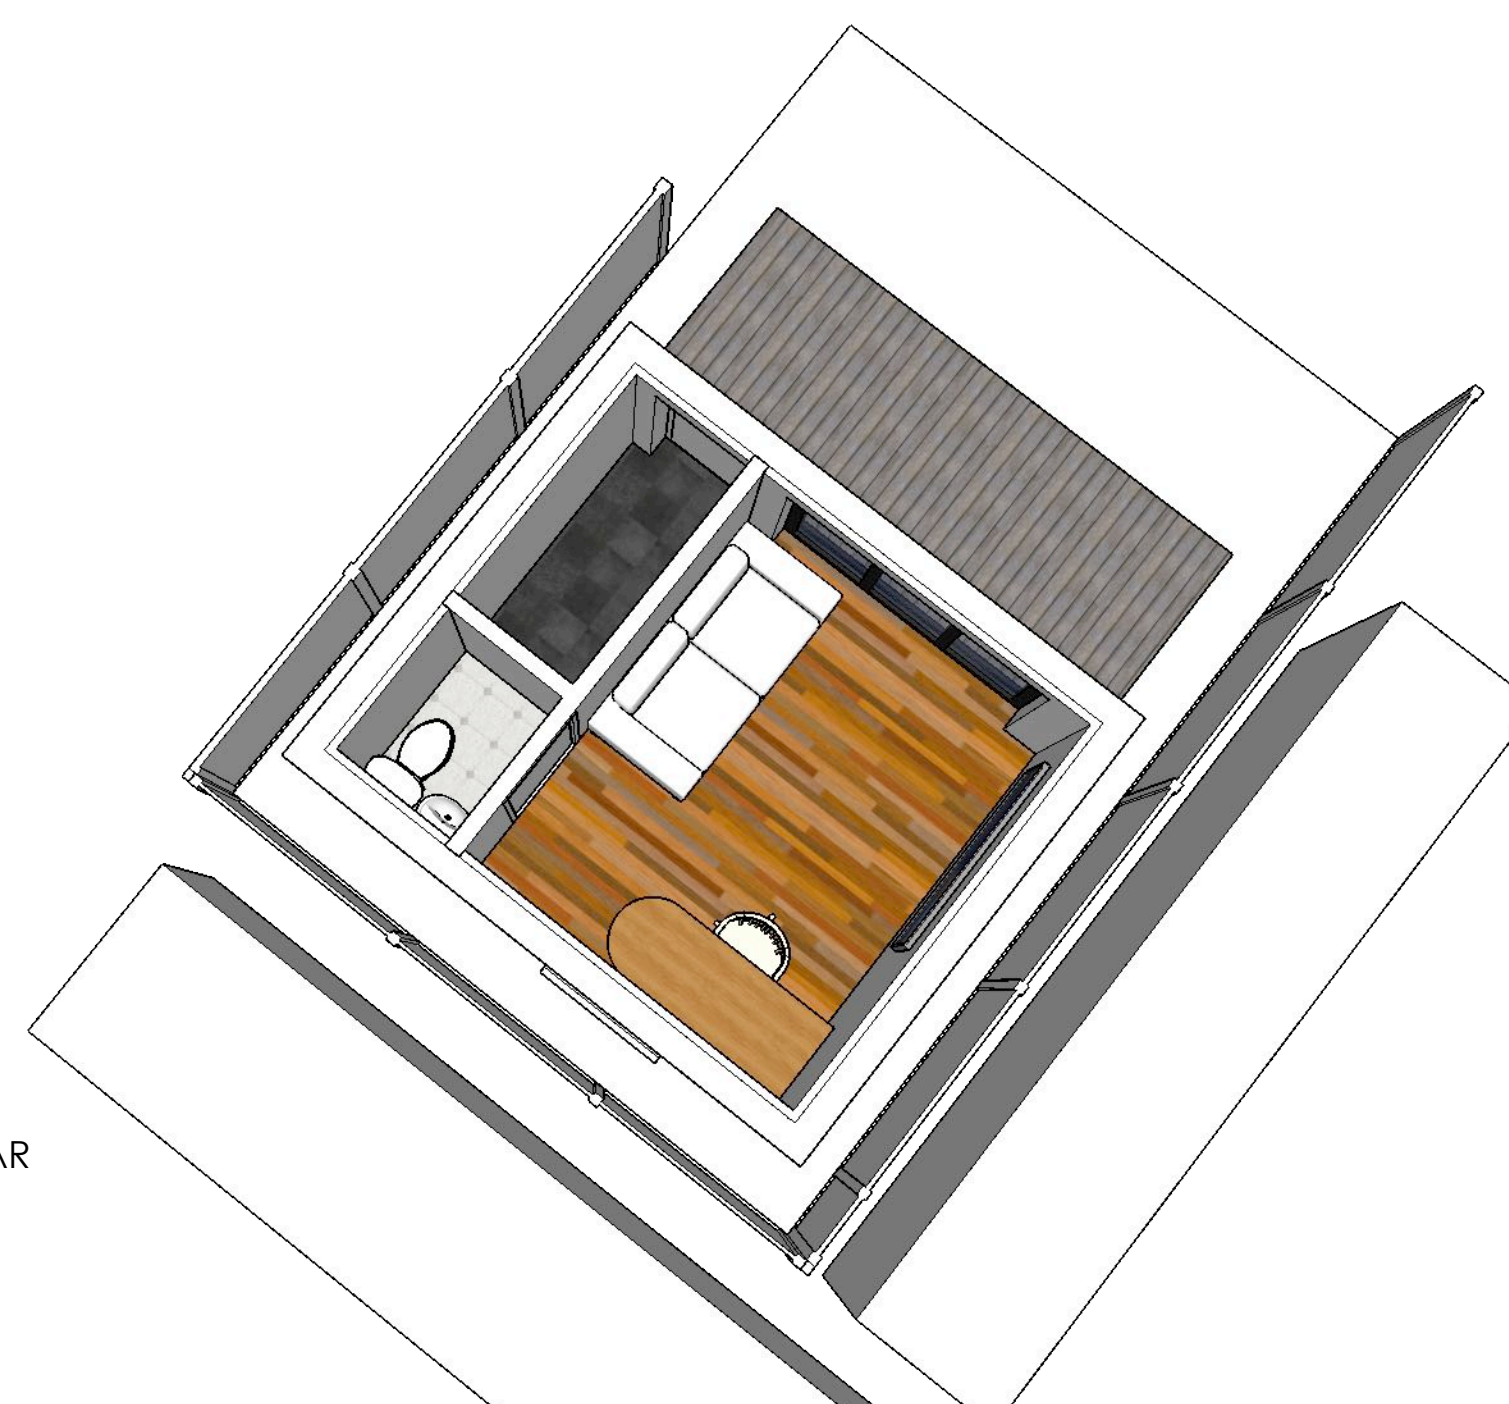


OVERVIEW FROM REAR

Please recycle building materials where possible & dispose of any waste responsibly.



contact number please scan to call

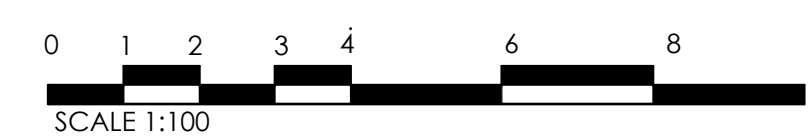

SCALE 1:100



SCALE 1:50

EXISTING & PROPOSED ELEVATIONS, PROPOSED FLOOR PLAN & SECTION, OVER VIEWS & PERSPECTIVE VIEWS, ROOF PLAN.



CLIENT: MR D WHITE

SCALE: ELEVATIONS 1:100
FLOOR PLAN & SECTION 1:50
OVERVIEWS & PERSPECTIVES NTS @ A1

DATE: JUNE 2021

REVISIONS

MM/DD/YY	REMARKS
1	---
2	---
3	---
4	---
5	---

ADDRESS: 47 BRIXHAM ROAD, WELLING, KENT, DA16 1EH

01

A