


GROUND FLOOR PLAN AS PROPOSED | Scale 1:50



REAR ELEVATION AS PROPOSED | Scale 1:100
Painted brick and render to match existing dwelling




SIDE ELEVATION AS PROPOSED
Scale 1:100

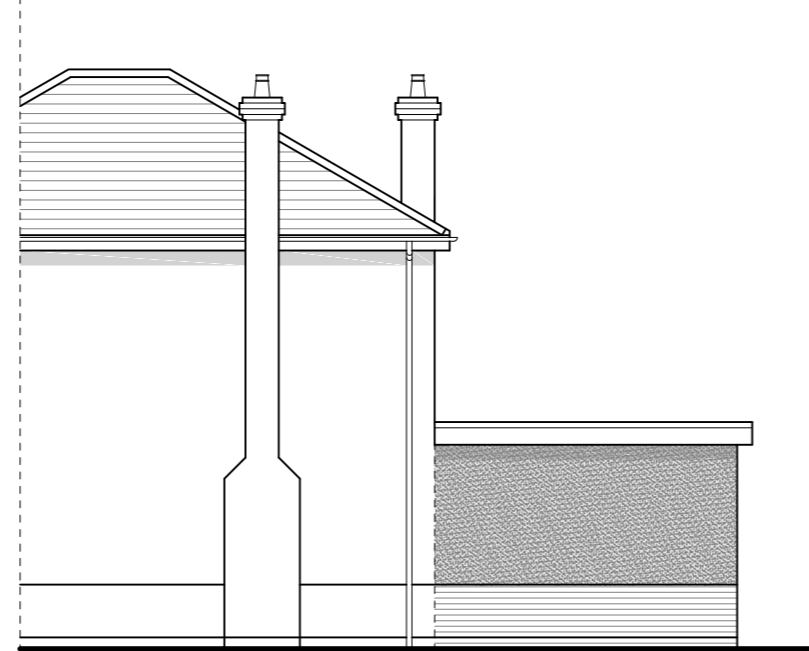


SIDE ELEVATION AS PROPOSED
Scale 1:100



LOCATION PLAN AS PROPOSED | Scale 1:1250

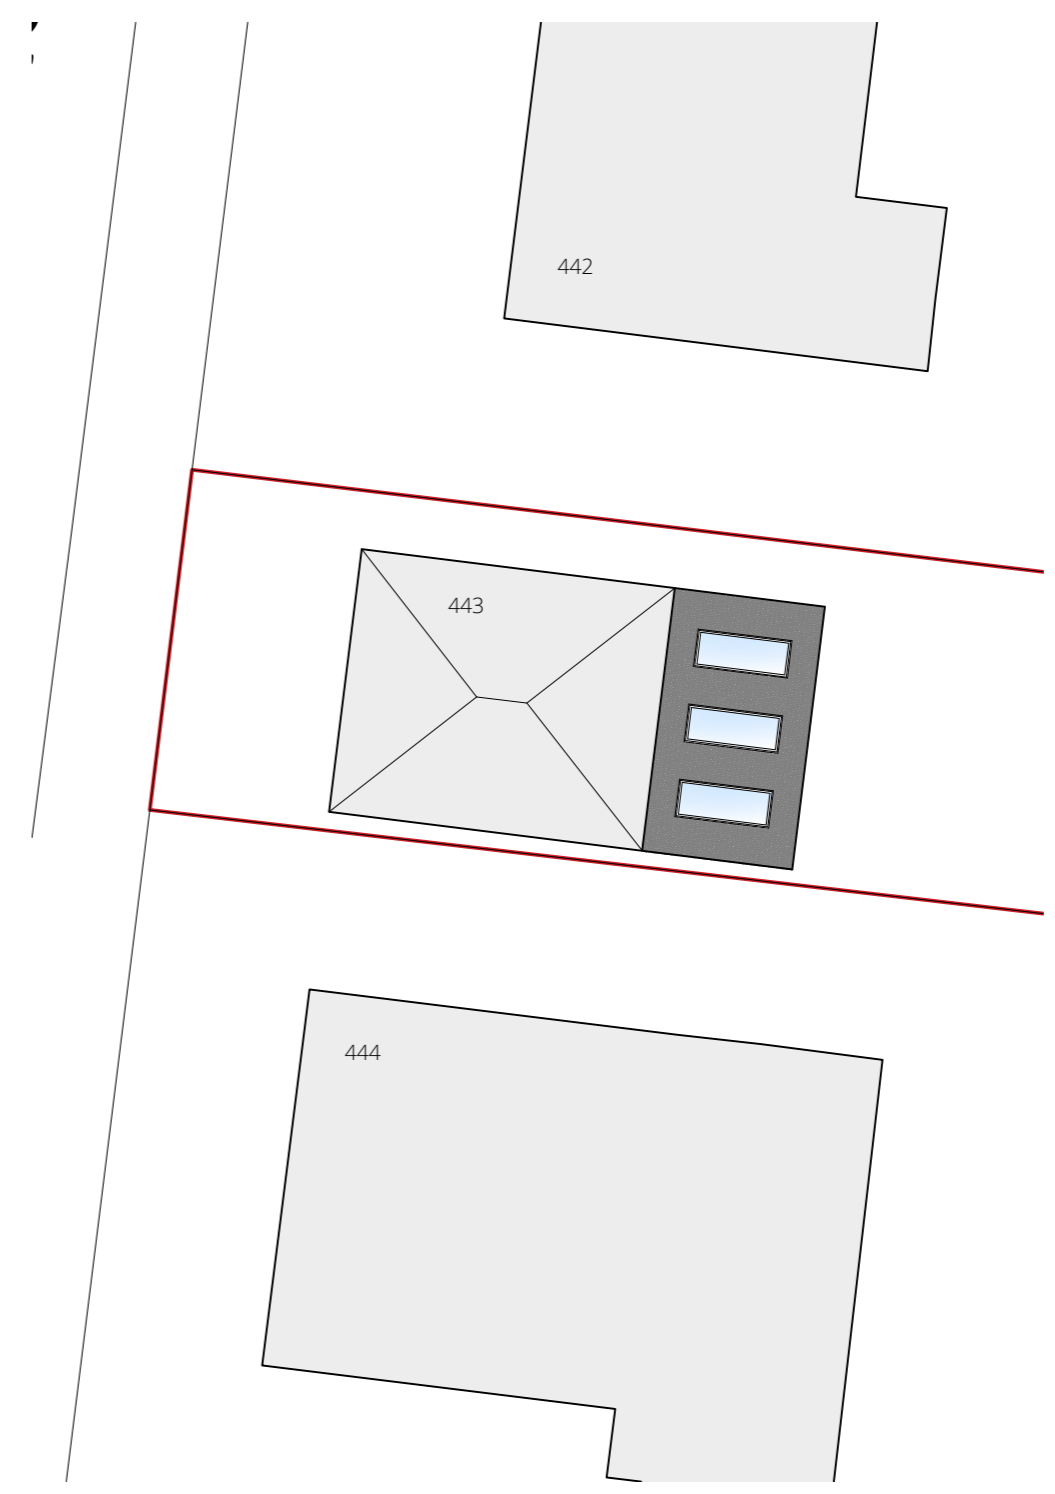

BLOCK PLAN AS PROPOSED | Scale 1:200

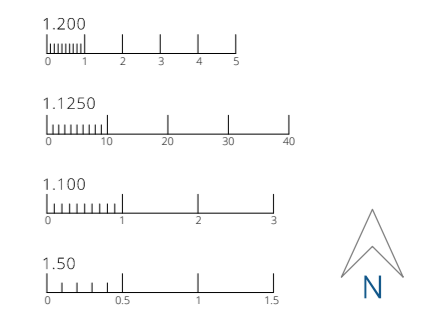

PROPOSED
443 Chester Road North
Kidderminster
DY10 1TW
Mr & Mrs Hutchinson
Scale 1:50, 1:100, 1:200 & 1:1250
on A2
Date August 2020
© This drawing and the design depicted in it are the copyright of the designer and may not be reproduced except by written permission.
Ordnance Survey © Crown Copyright 2020
All rights reserved. Licence number 100022432

ENGINEERING and BUILDING DESIGN
ENGINEERING and BUILDING DESIGN Ltd
The Old Snuff Mill Warehouse
Park Lane, Bewdley, Worcs.
DY12 2EL
01299 402020
07528 579724
www.engbuildingdesign.co.uk
hello@engbuildingdesign.co.uk
20-3763/02