



Second Floor

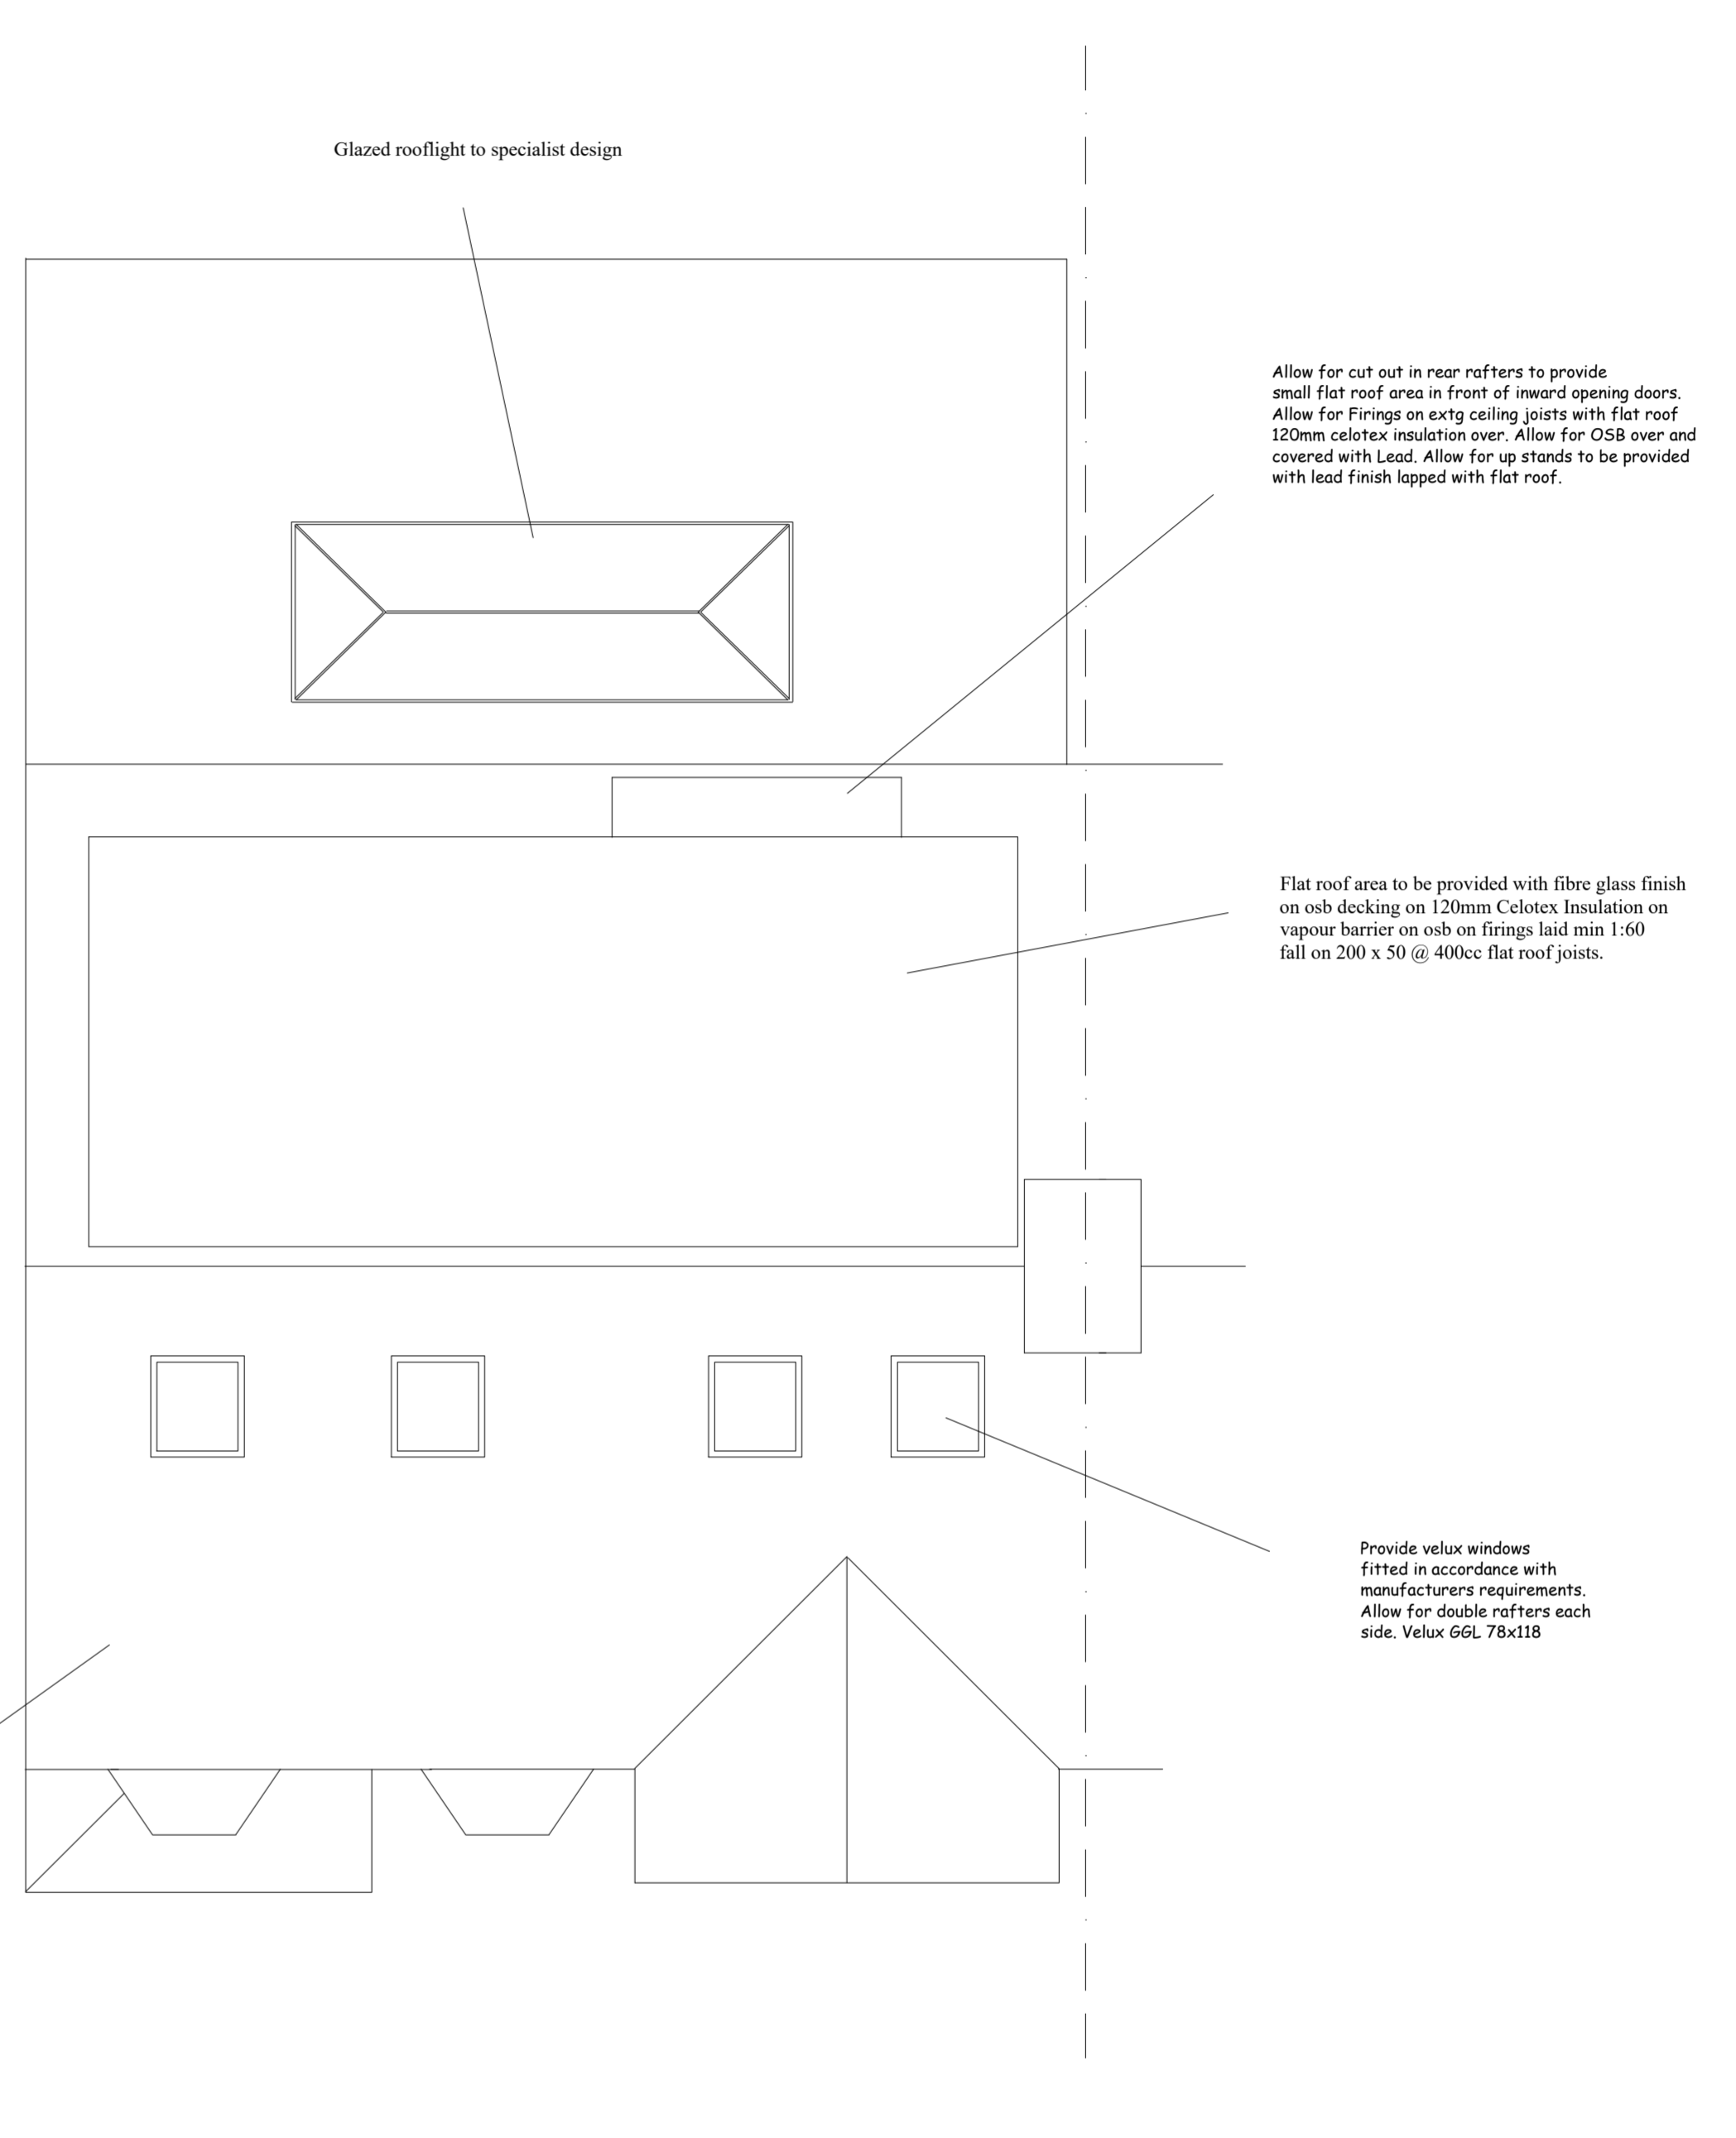

Roof Plan

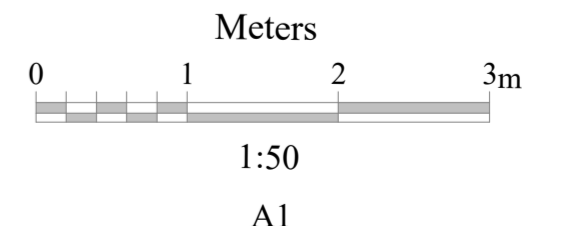

Note-No glazing to be allowed to doors/walls entering the stairwell on all three floor levels.

- ⊕ Mains wired interlinked smoke alarms
- ★ FD20s Fire Doors

Internal/external measurements to faces of brickwork and blockwork.

Note- All new electrical works to be carried out by a competent and qualified person. The installer should provide certification of the extended system in accordance with Part P of the building regulations and BS7671

Client	Mr Hope	Drawing Title Proposed Second Floor and Roof Plan	
Job Title	Loft Conversion/Extension At-44 Newbury Gardens Epsom. KT19 0NX	Scale	1:50
		Date	July 2021
		Drawing No	21/24-03
		Drawn By	KRS Designs