

CHANGE OF USE OF PART OF FIRST FLOOR FROM RESIDENTIAL TO ADDITIONAL SPACE FOR DENTAL SURGERY. C3 TO D1

121/123 GLOUCESTER ROAD, BRIGHTON, BN1 4AF

Floor Plans

Scale: 1:100 on A3

Date: 04/08/2021


Dwg No: JAVKL/001

Ashdown Planning Consultants


01892 459463 / 07933 177505

1a Beechview Parade, Walshes Road, Crowborough TN6 3RA

W: www.ashdownplanningconsultants.co.uk E: info@ashdownplanningconsultants.co.uk

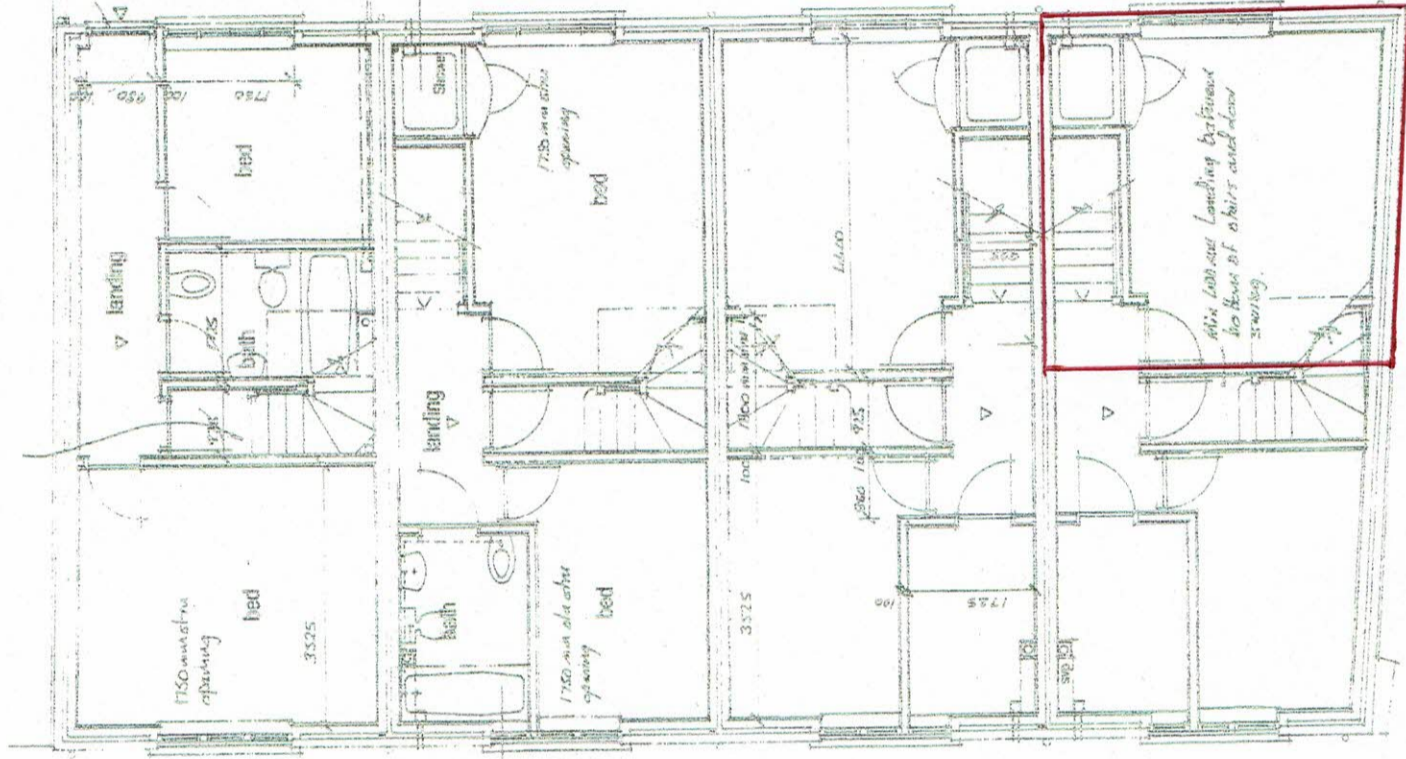

First Floor

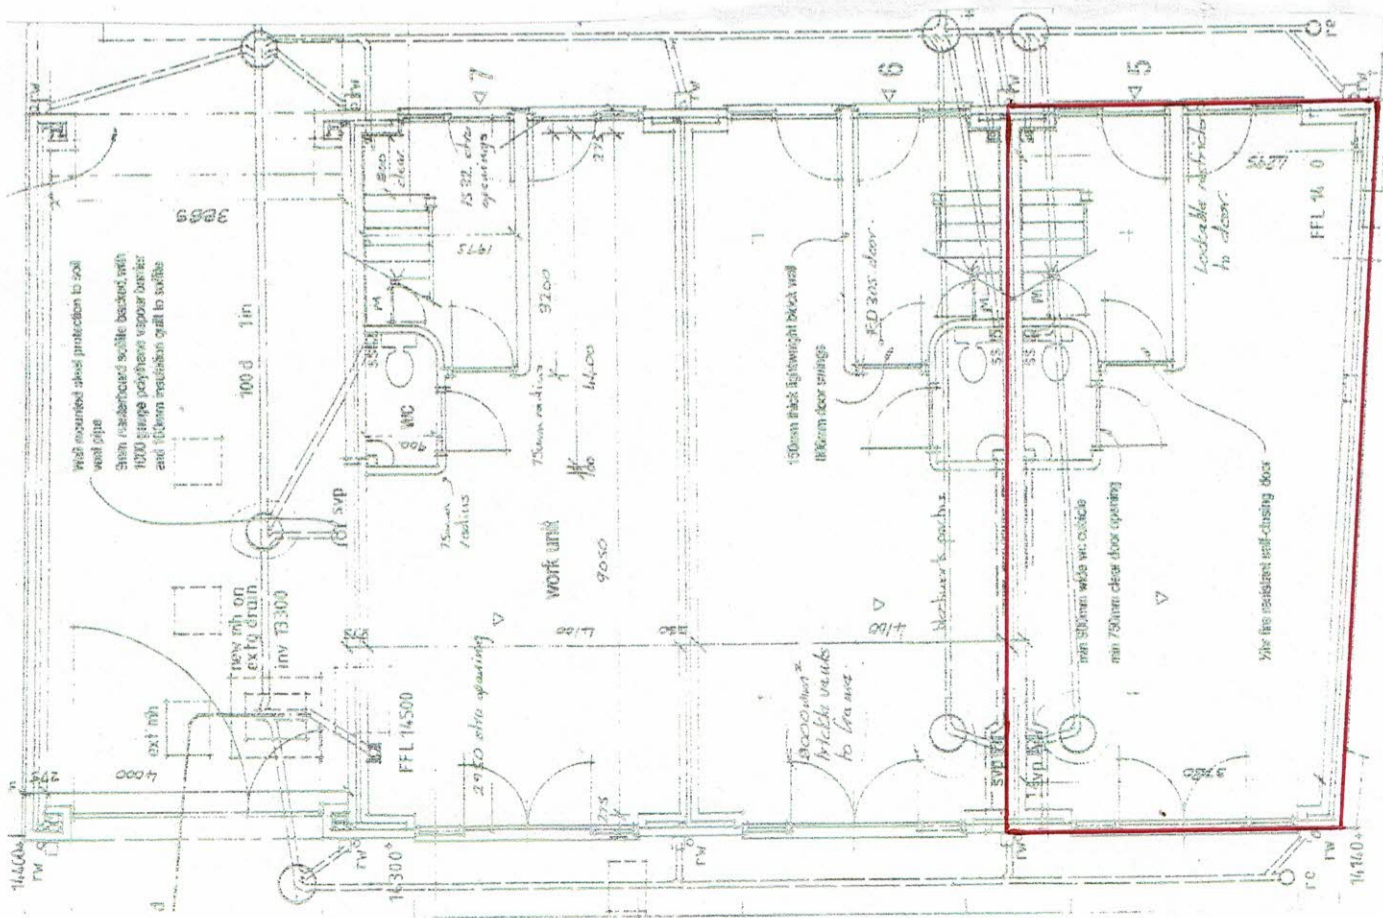

Ground Floor