






East (Front) Elevation

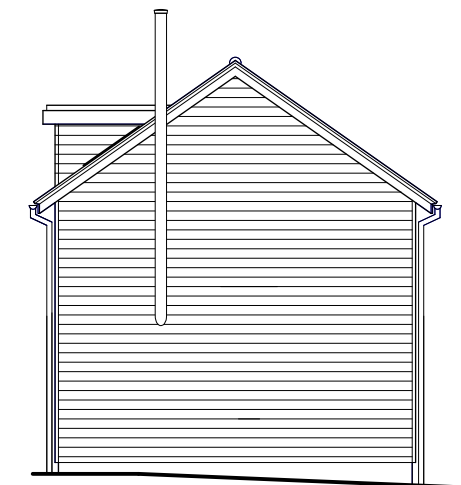


North Elevation

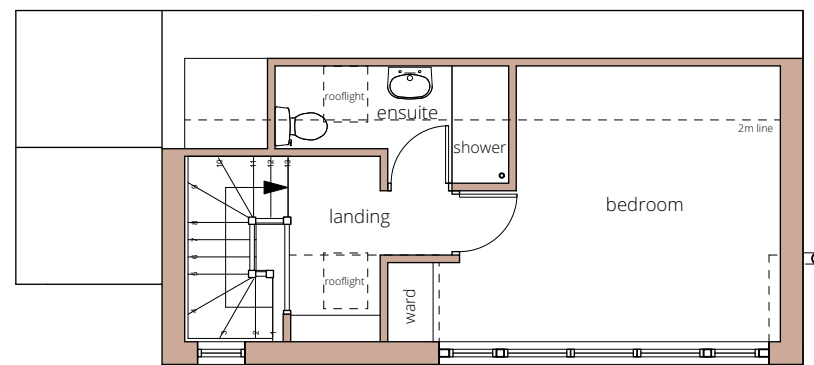


First Floor Plan

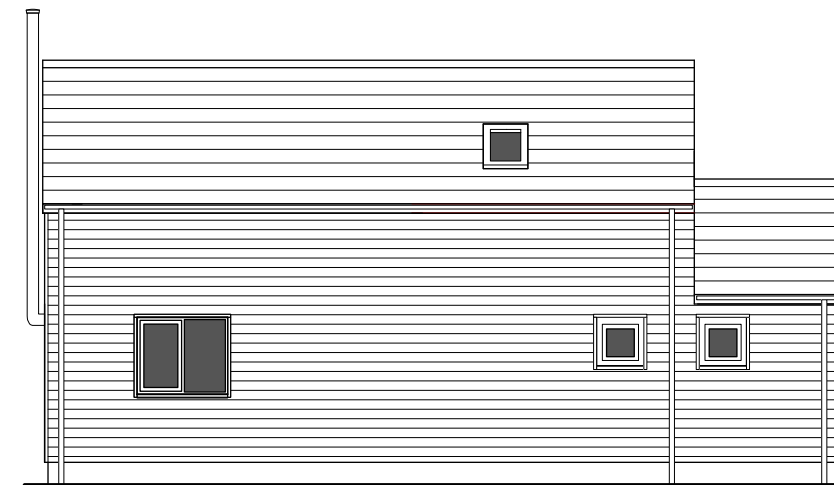

West Elevation

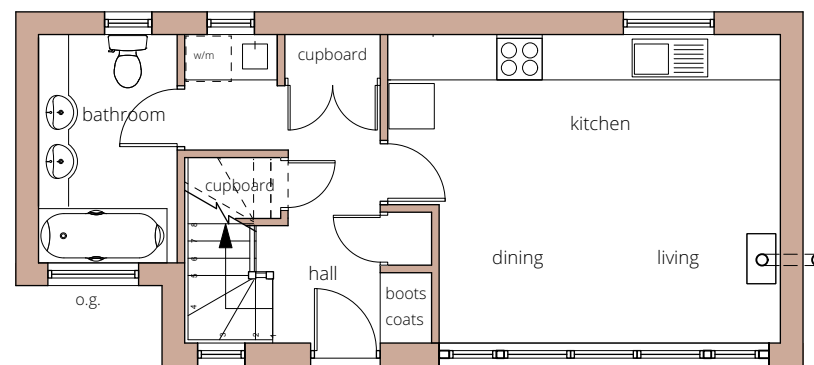

Ground Floor Plan

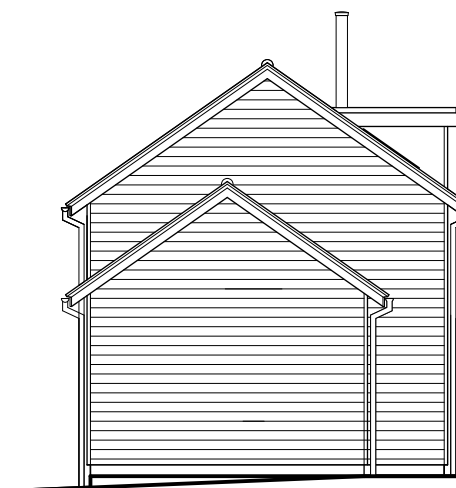

South Elevation

## Converted Stables to Holiday Let Plans and Elevations as proposed



Youngs Yard, Churchfields, Twyford,  
Winchester SO21 1NN

T: 01962 715770  
E: info@southernplanning.co.uk  
W: www.southernplanning.co.uk

CLIENT: Mr and Mrs Walters

PROJECT: Kennets Beech  
Beauworth  
Alresford SO24 0NZ

DRAWING: Converted Stables to  
Holiday Let  
Plans and Elevations as  
proposed

SCALE: 1:100 @ A3

DATE: Feb 2021

DWG NO.: SDNP-WIN-AD-348.05 REV: B

B 06.08.21 log burner, flue  
A 18.02.21 first floor, raised eaves  
REV: DATE: AMENDMENTS:

©Crown copyright 2021 OS Licence No. 100028555



Scale in Metres. (1:100 @ A3)