



GREY AREA DENOTES EXISTING HARD LANDSCAPED AREAS - NO PROPOSED ALTERATION. RETAIN AS EXISTING

BLUE DENOTES BOUNDARY OF LAND OWNED BY APPLICANT

NOTE - NO PROPOSED WORKS TO BOUNDARY LINE WITH NEIGHBORING PROPERTY

EXISTING BUILDINGS SHOWN FOR ILLUSTRATION AND ORIENTATION ONLY. AS PREVIOUSLY NOTED BUILDS TO BE MADE SAFE.


SINGLE STORY GARAGE TO SIT ON FOOTPRINT OF EXISTING BUILDING

NEW SINGLE STORY CONSTRUCTION ON FOOT PRINT OF OLD BUILDINGS. ALL TO BE TRADITIONAL CONSTRUCTION


NEW LINK BUILDING AND 'LEAN TO' - ALL TO SIT ON FOOTPRINT OF OLD BUILDING. TO BE TRADITIONAL BRICK CONSTRUCTION

REFURBISHED FARMHOUSE - NO ALTERATION TO FOOTPRINT. PROPOSED AMENDMENT TO LAYOUT OF WINDOWS TO COURTYARD SIDE ONLY

ORANGERY ON FOOTPRINT OF CURRENT EXTENSION

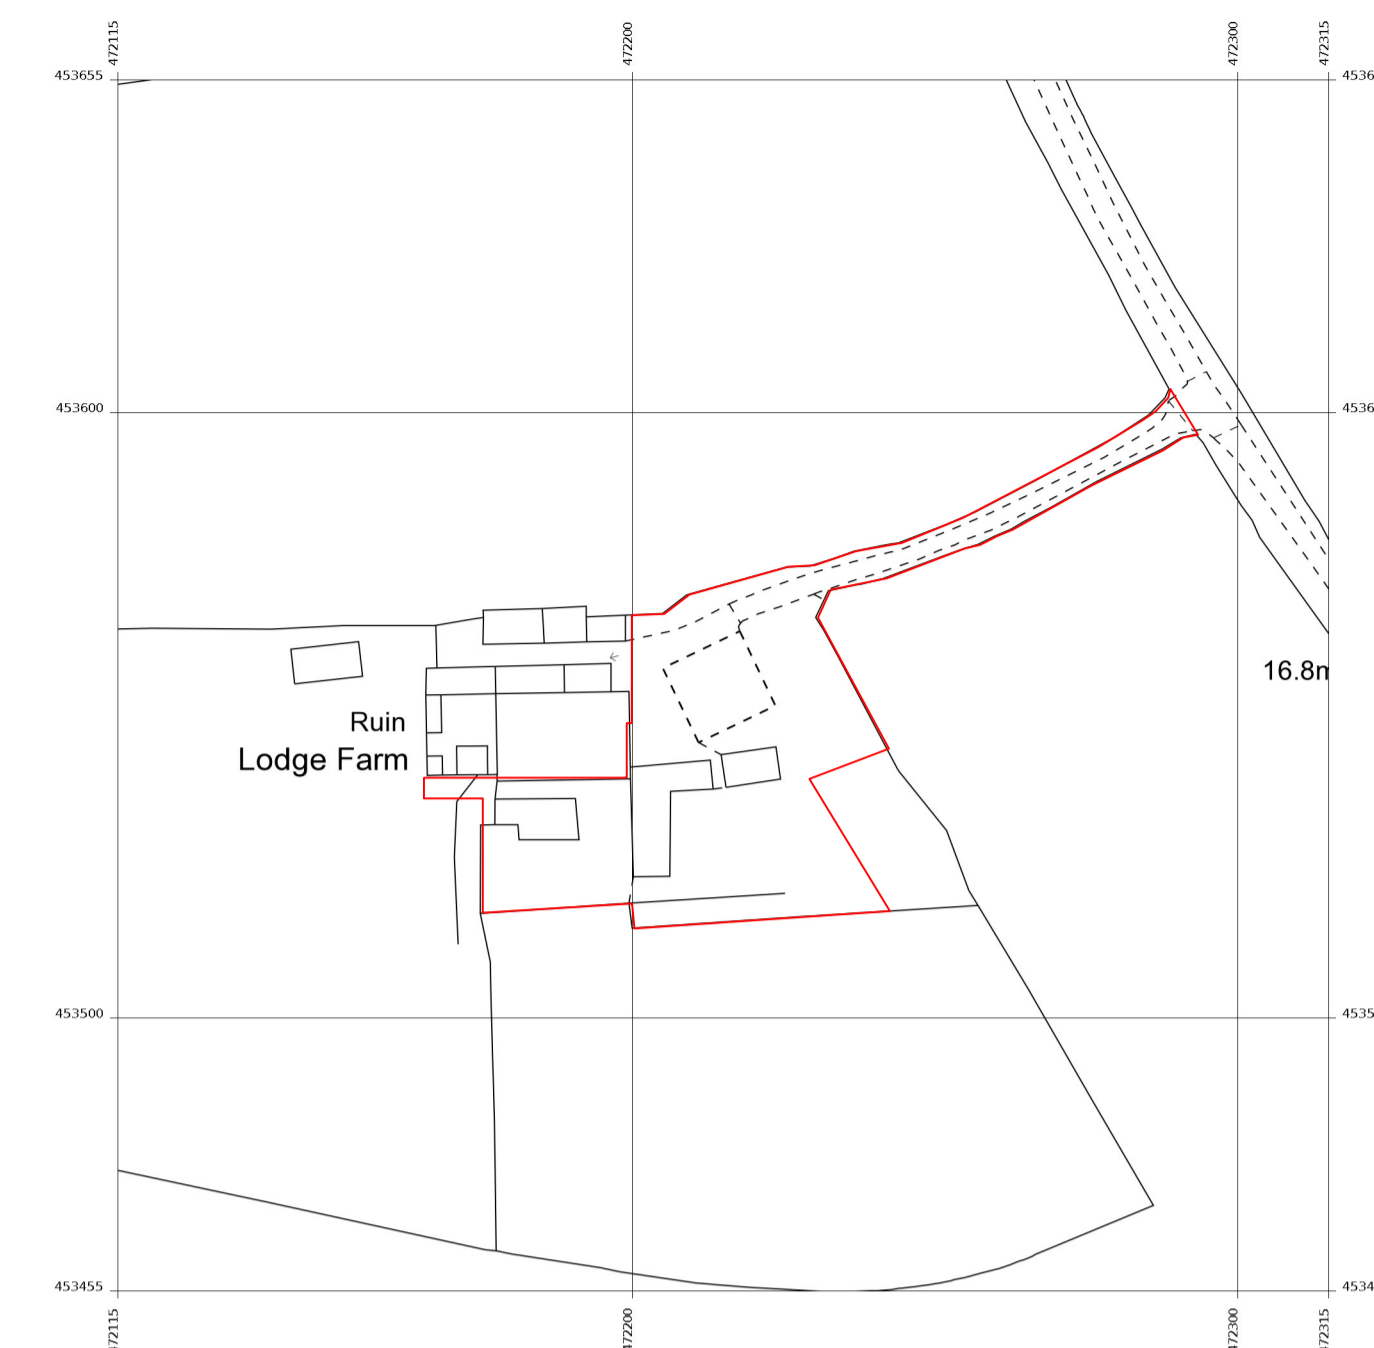

Produced 16 Oct 2020 from the Ordnance Survey MasterMap (Topography) Database and incorporating surveyed revision available at this date.
The representation of a road, track or path is no evidence of a right of way. The representation of features as lines is no evidence of a property boundary.

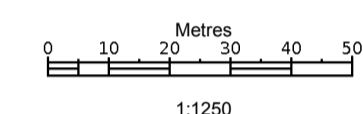

Supplied by **Stanfords 16 Oct 2020**
Licence: © Crown Copyright and database rights 2020 OS100035409
Order Licence Reference: 011429399
Centre coordinates: 472215 453555

Lodge Farm, Common Ln, High Cutton YO41 1EW

LOGDE FARM - LOCATION PLAN
SCALE: 1:1250 @ A1 // 1:2500 @ A3

KM WORKSHOPS LIMITED

Lodge Farm

DRAWING TITLE
SITE PLAN (PROPOSED SCHEME)

DRAWING NUMBER (rev)

PLA.100.04

DATE

210423

DRAWN - OF

CHECKED - KM

SCALE AS INDICATED ON DRAWING

COPYRIGHT IS RESERVED BY KM WORKSHOPS LIMITED.

DRAWING IS ISSUED ON THE CONDITION IT IS NOT COPIED, REPRODUCED, RETAINED OR DISCLOSED TO ANY UNAUTHORISED PERSON, EITHER WHOLLY OR IN PART, WITHOUT THE CONSENT IN WRITING OF KM WORKSHOPS LIMITED
DO NOT SCALE FROM THIS DRAWING. ALL DIMENSIONS ARE TO BE CHECKED ON SITE OR DURING MANUFACTURE PRIOR TO WORK BEING COMMENCED.

THIS DRAWING IS TO BE READ IN CONJUNCTION WITH ALL RELEVANT CONSULTANTS AND/OR SPECIALISTS DRAWINGS OR DOCUMENTATION. ANY DISCREPANCIES OR VARIATIONS ARE TO BE NOTIFIED TO THOSE INVOLVED PRIOR TO COMMENCEMENT OF WORKS.

INFORMATION	SKETCH	
COMMENT	APPROVAL	
CONSTRUCTION		
STATUS	BY	DATE
-	-	-

1 LODGE FARM - SITE PLAN (proposed scheme)
SCALE: 1:250 @ A1 // 1:500 @ A3

