


1 LODGE FARM - SITE KEY PLAN
SCALE: 1:500@ A1 // 1:1000 @ A3

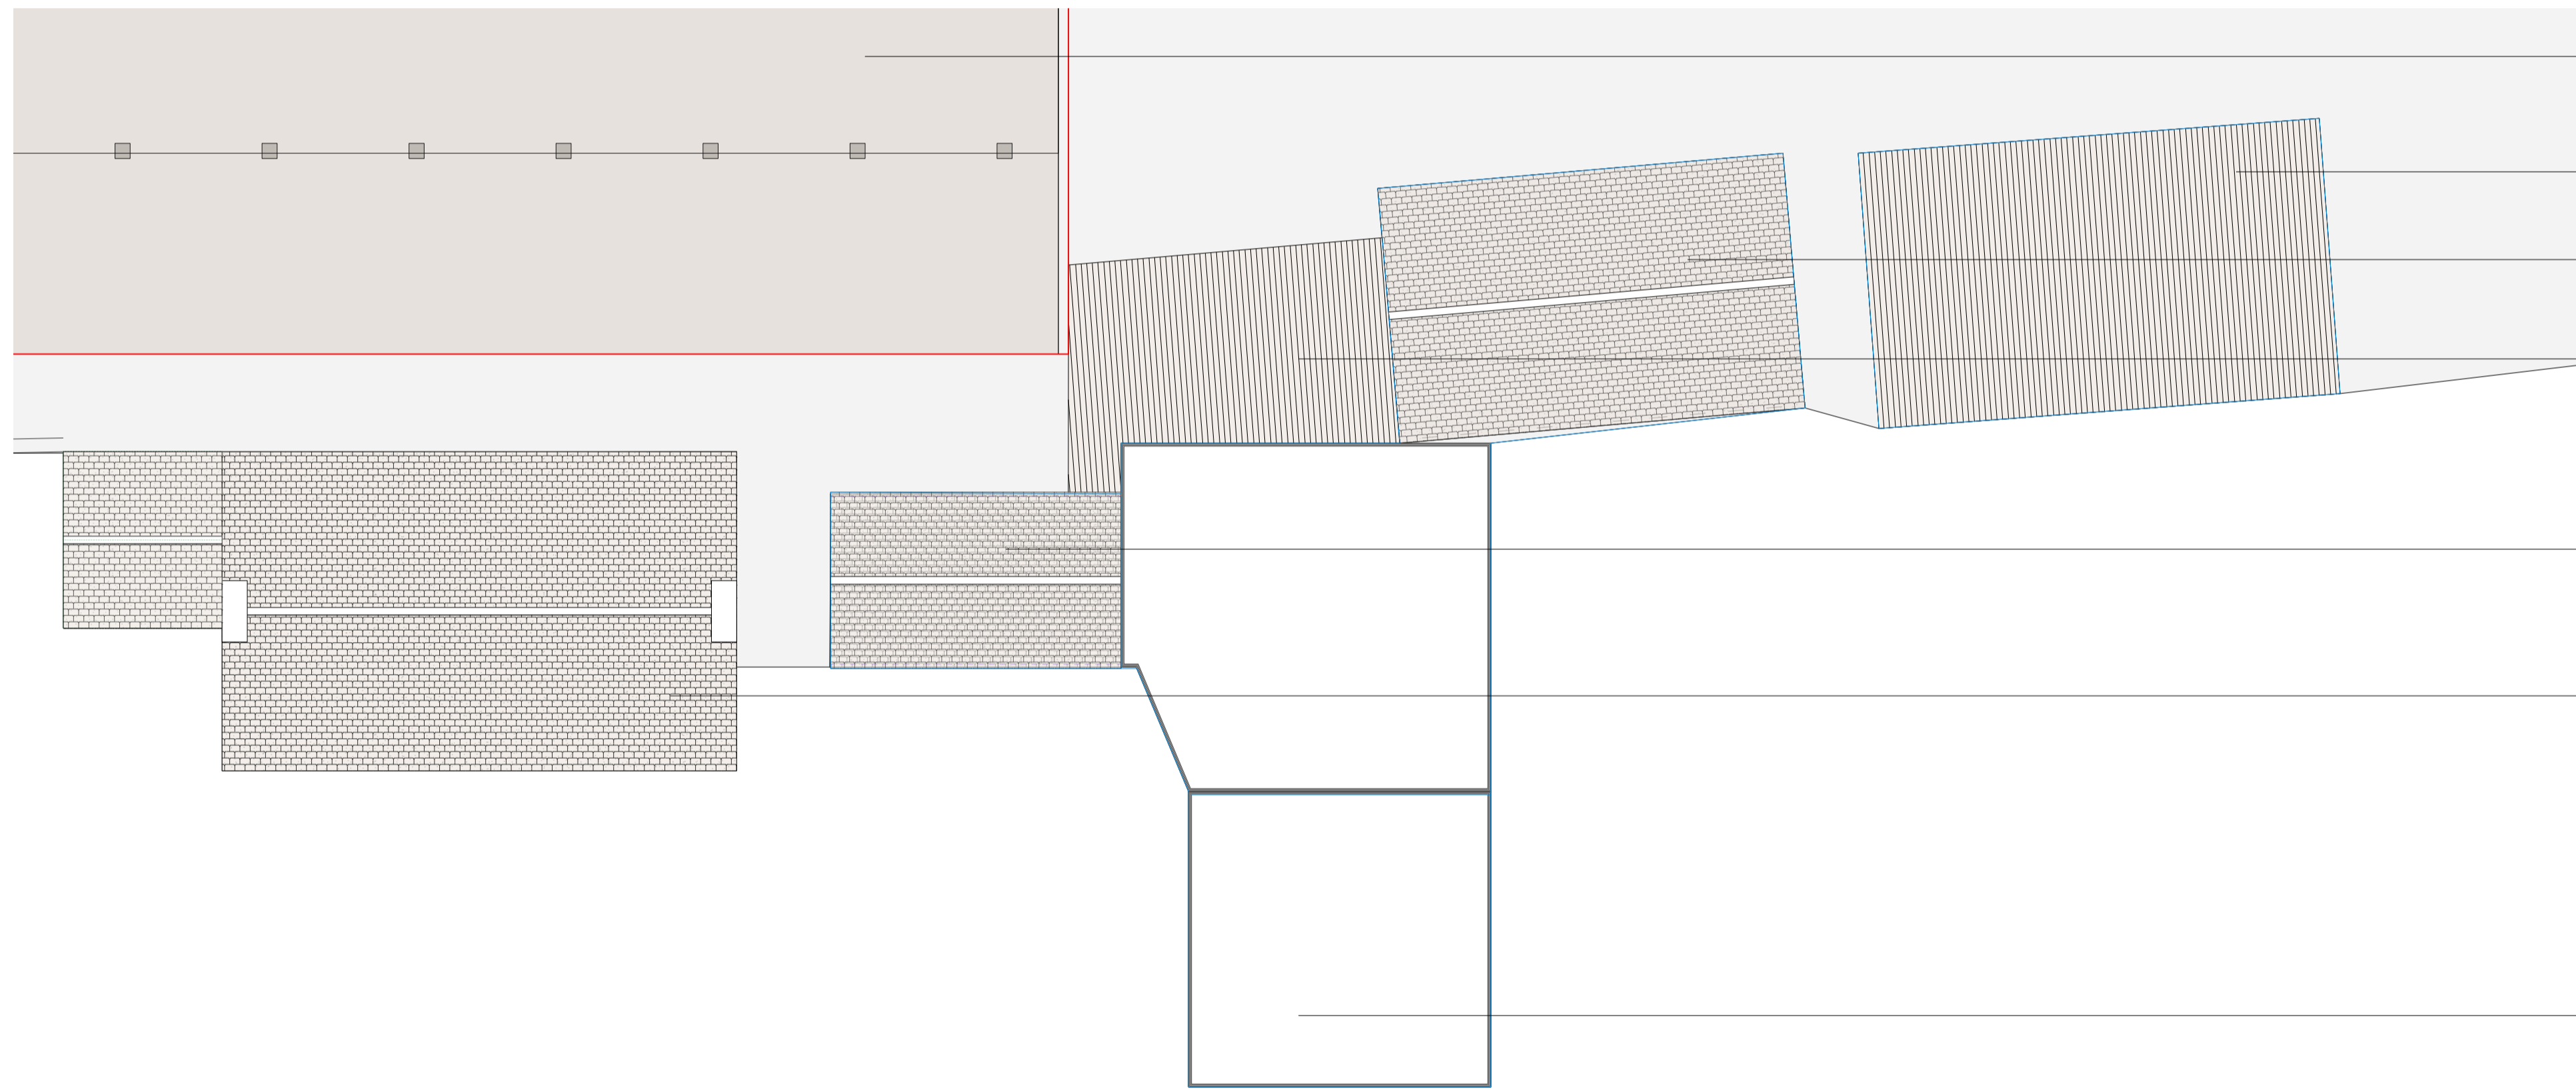

EXISTING BUILDINGS SHOWN FOR ILLUSTRATION AND ORIENTATION ONLY. AS PREVIOUSLY NOTED BUILDS TO BE MADE SAFE.

EXISTING CORRUGATED ROOF WORKSHOP (CURVED) - TO BE DEMOLISHED

EXISTING BREEZE BLOCK GARAGE - TO BE DEMOLISHED

CORRUGATED OPEN ROOF STRUCTURE - TO BE DEMOLISHED

EXISTING SHED - BRICK CONSTRUCTION WITH TILED PITCHED ROOF - SINGLE STORY - TO BE DEMOLISHED. BRICKS AND TILES TO BE RECLAIMED FOR FUTURE USE WHERE POSSIBLE.

EXISTING FARM HOUSE WITH EXTENSION

2 NUMBER EXISTING FLAT ROOF AND BRICK / CORRUGATED WALLED GARAGE STRUCTURES - TO BE DEMOLISHED

KM WORKSHOPS LIMITED

Lodge Farm

DRAWING TITLE
EXISTING ROOF EXISTING ROOF PLAN
DRAWING NUMBER (rev)
PLA.101.01
DATE
210423
DRAWN - QF
CHECKED - KM

SCALE AS INDICATED ON DRAWING

COPYRIGHT IS RESERVED BY KM WORKSHOPS LIMITED.

DRAWING IS ISSUED ON THE CONDITION IT IS NOT COPIED, REPRODUCED, RETAINED OR DISCLOSED TO ANY UNAUTHORISED PERSON, EITHER WHOLLY OR IN PART, WITHOUT THE CONSENT IN WRITING OF KM WORKSHOPS LIMITED


DO NOT SCALE FROM THIS DRAWING. ALL DIMENSIONS ARE TO BE CHECKED ON SITE OR DURING MANUFACTURE PRIOR TO WORK BEING COMMENCED.

THIS DRAWING IS TO BE READ IN CONJUNCTION WITH ALL RELEVANT CONSULTANTS AND/OR SPECIALISTS DRAWINGS OR DOCUMENTATION. ANY DISCREPANCIES OR VARIATIONS ARE TO BE NOTIFIED TO THOSE INVOLVED PRIOR TO COMMENCEMENT OF WORKS.

1 LODGE FARM - EXISTING ROOF PLAN
SCALE: 1:100@ A1 // 1:200 @ A3

PLEASE NOTE - AREA AFFECTED BY APPLICATION SHOWN ONLY

0 1 2 3 4 5 6 7 8 9 10 M

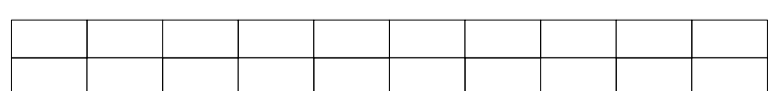

INFORMATION	SKETCH	
COMMENT	APPROVAL	
CONSTRUCTION		
STATUS	BY	DATE
-	-	-