


1 LODGE FARM - SITE KEY PLAN
SCALE: 1:500@ A1 // 1:1000 @ A3

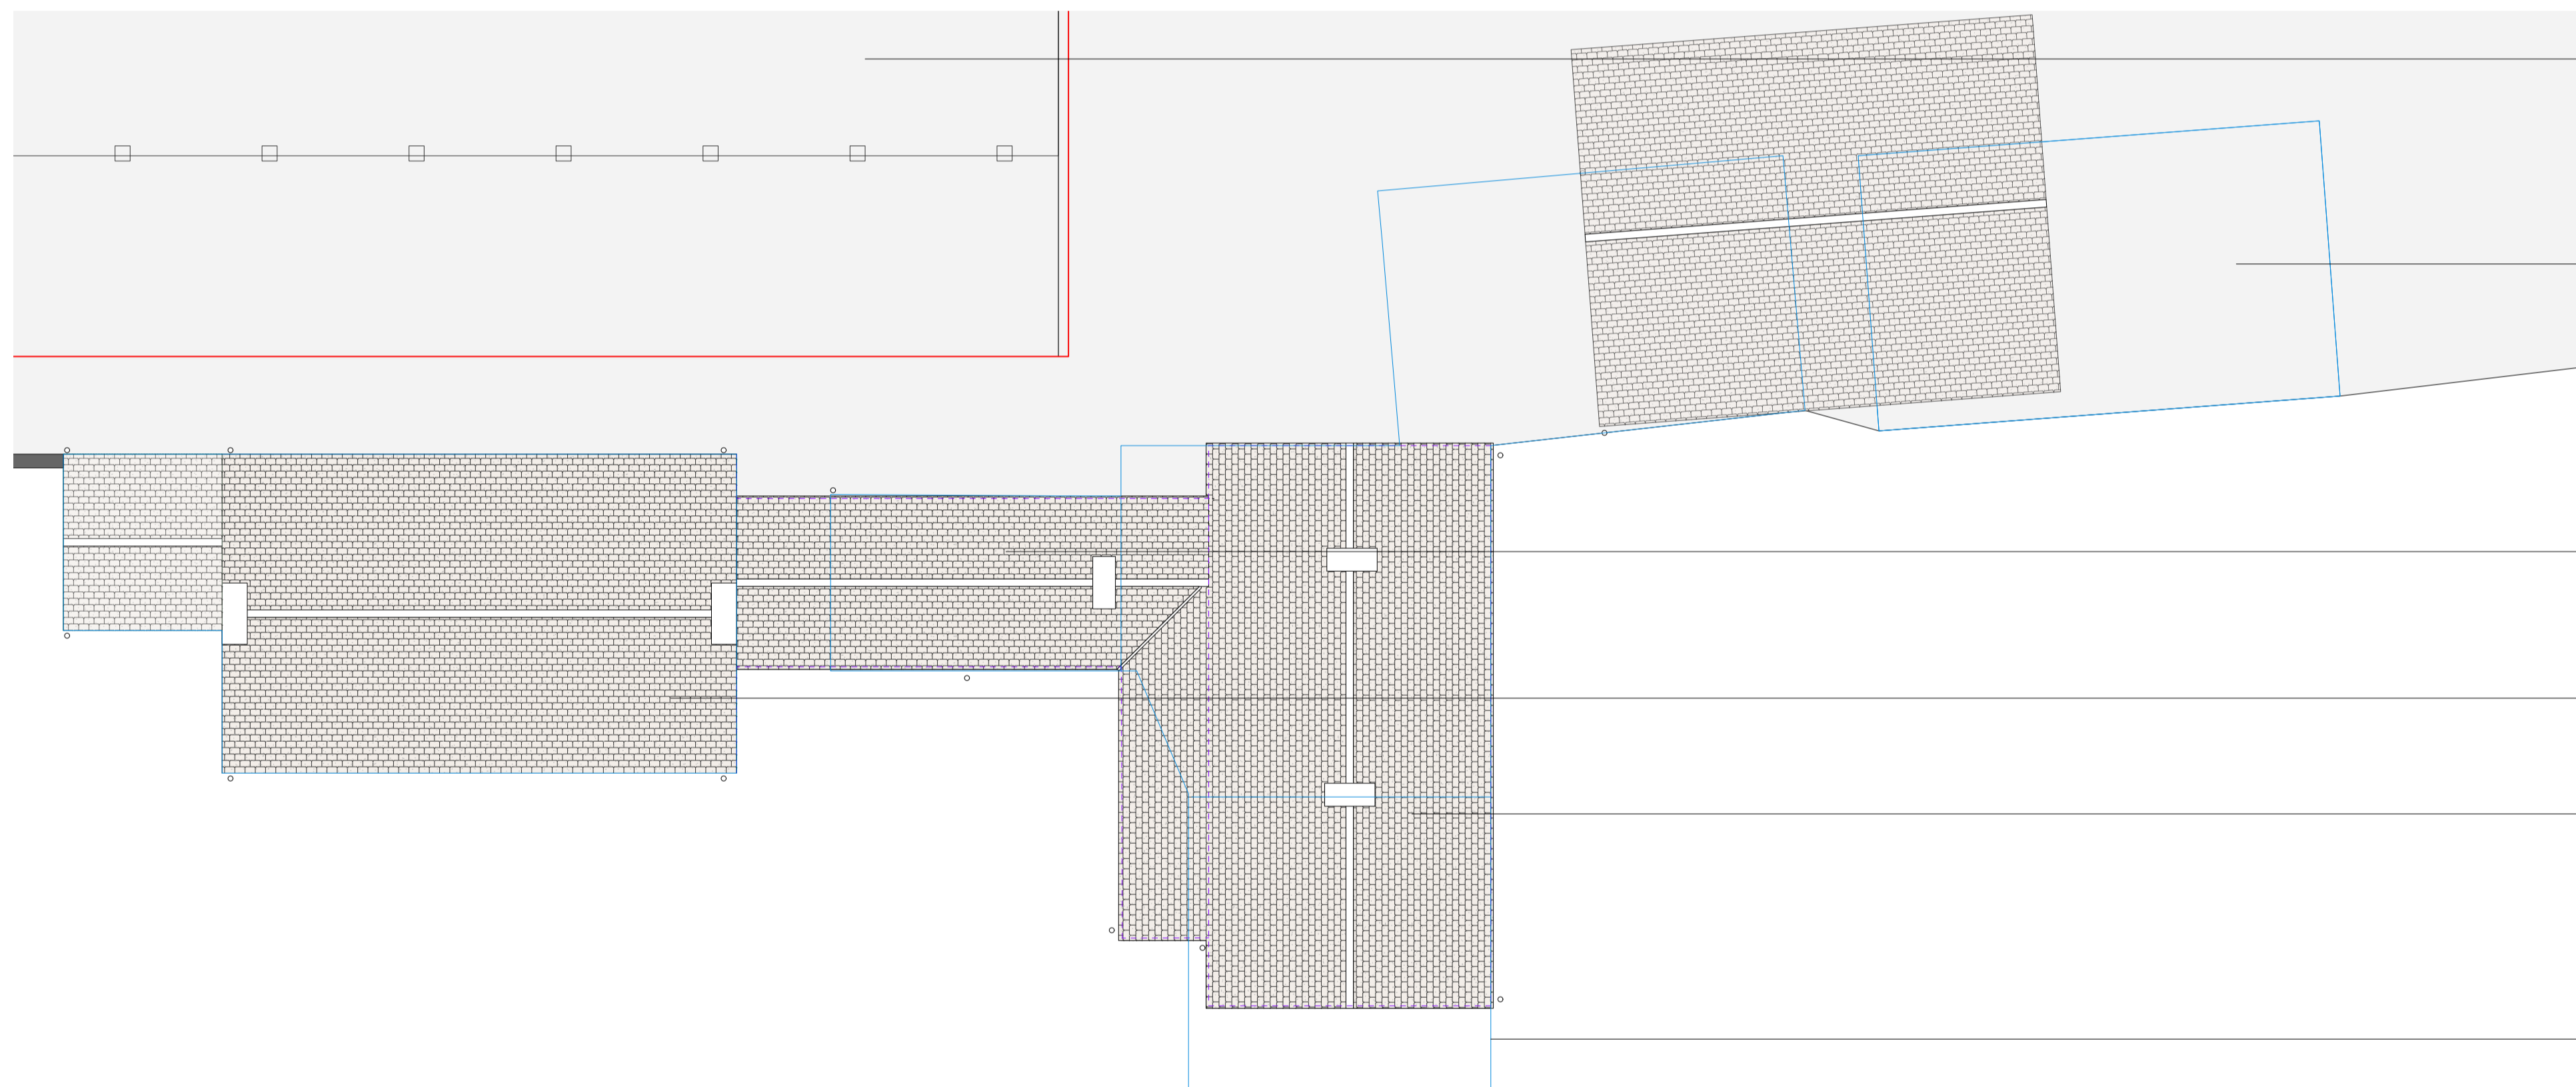

EXISTING BUILDINGS SHOWN FOR ILLUSTRATION AND ORIENTATION ONLY. AS PREVIOUSLY NOTED BUILDS TO BE MADE SAFE.

NEW BRICK STRUCTURE TO HAVE PITCHED TILE ROOF - TO MATCH IN WITH FARM HOUSE.

NEW BUILDING TO FORM EXTERNAL GARAGE - NO FURTHER DETAIL WITHIN APPLICATION AS DEEMED PERMISSIBLE AS PROPOSED TO BE CONSTRUCTED IN LINE WITH WITH OUTBUILDINGS CONDITIONS

NEW LINK BUILDING TO HAVE PITCHED TILED ROOF - TO MATCH IN WITH FARM HOUSE

REFURBISHED FARM HOUSE TO HAVE REPLACEMENT TILE ROOF TO MATCH EXISTING .

ADDITION TO DWELLING TO HAVE PITCHED TILED ROOF - TO MATCH IN WITH FARM HOUSE.
NEW CHIMNEY STACKS SHOWN

LIGHT BLUE LINE DENOTES FOOTPRINT OF EXISTING BUILDING.

KM WORKSHOPS LIMITED

Lodge Farm

DRAWING TITLE
EXISTING ROOF PROPOSED ROOF PLAN

DRAWING NUMBER (rev)
PLA.101.02

DATE
210423

DRAWN - QF
CHECKED - KM

SCALE AS INDICATED ON DRAWING


COPYRIGHT IS RESERVED BY KM WORKSHOPS LIMITED.
DRAWING IS ISSUED ON THE CONDITION IT IS NOT COPIED, REPRODUCED, RETAINED OR DISCLOSED TO ANY UNAUTHORISED PERSON, EITHER WHOLLY OR IN PART, WITHOUT THE CONSENT IN WRITING OF KM WORKSHOPS LIMITED

DO NOT SCALE FROM THIS DRAWING. ALL DIMENSIONS ARE TO BE CHECKED ON SITE OR DURING MANUFACTURE PRIOR TO WORK BEING COMMENCED.
THIS DRAWING IS TO BE READ IN CONJUNCTION WITH ALL RELEVANT CONSULTANTS AND/OR SPECIALISTS DRAWINGS OR DOCUMENTATION. ANY DISCREPANCIES OR VARIATIONS ARE TO BE NOTIFIED TO THOSE INVOLVED PRIOR TO COMMENCEMENT OF WORKS.

1 LODGE FARM - PROPOSED ROOF PLAN
SCALE: 1:100@ A1 // 1:200 @ A3

PLEASE NOTE - AREA AFFECTED BY APPLICATION SHOWN ONLY

0 1 2 3 4 5 6 7 8 9 10M

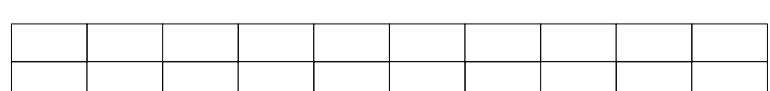

INFORMATION	SKETCH	
COMMENT	APPROVAL	
CONSTRUCTION		
STATUS	BY	DATE
-	-	-

WWW.KM-WORKSHOPS.COM