



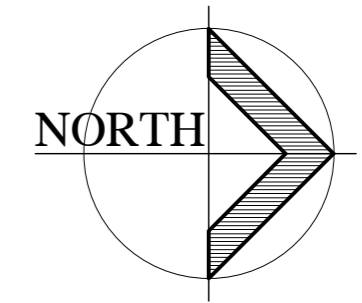

SCALE 1 to 50 at A2

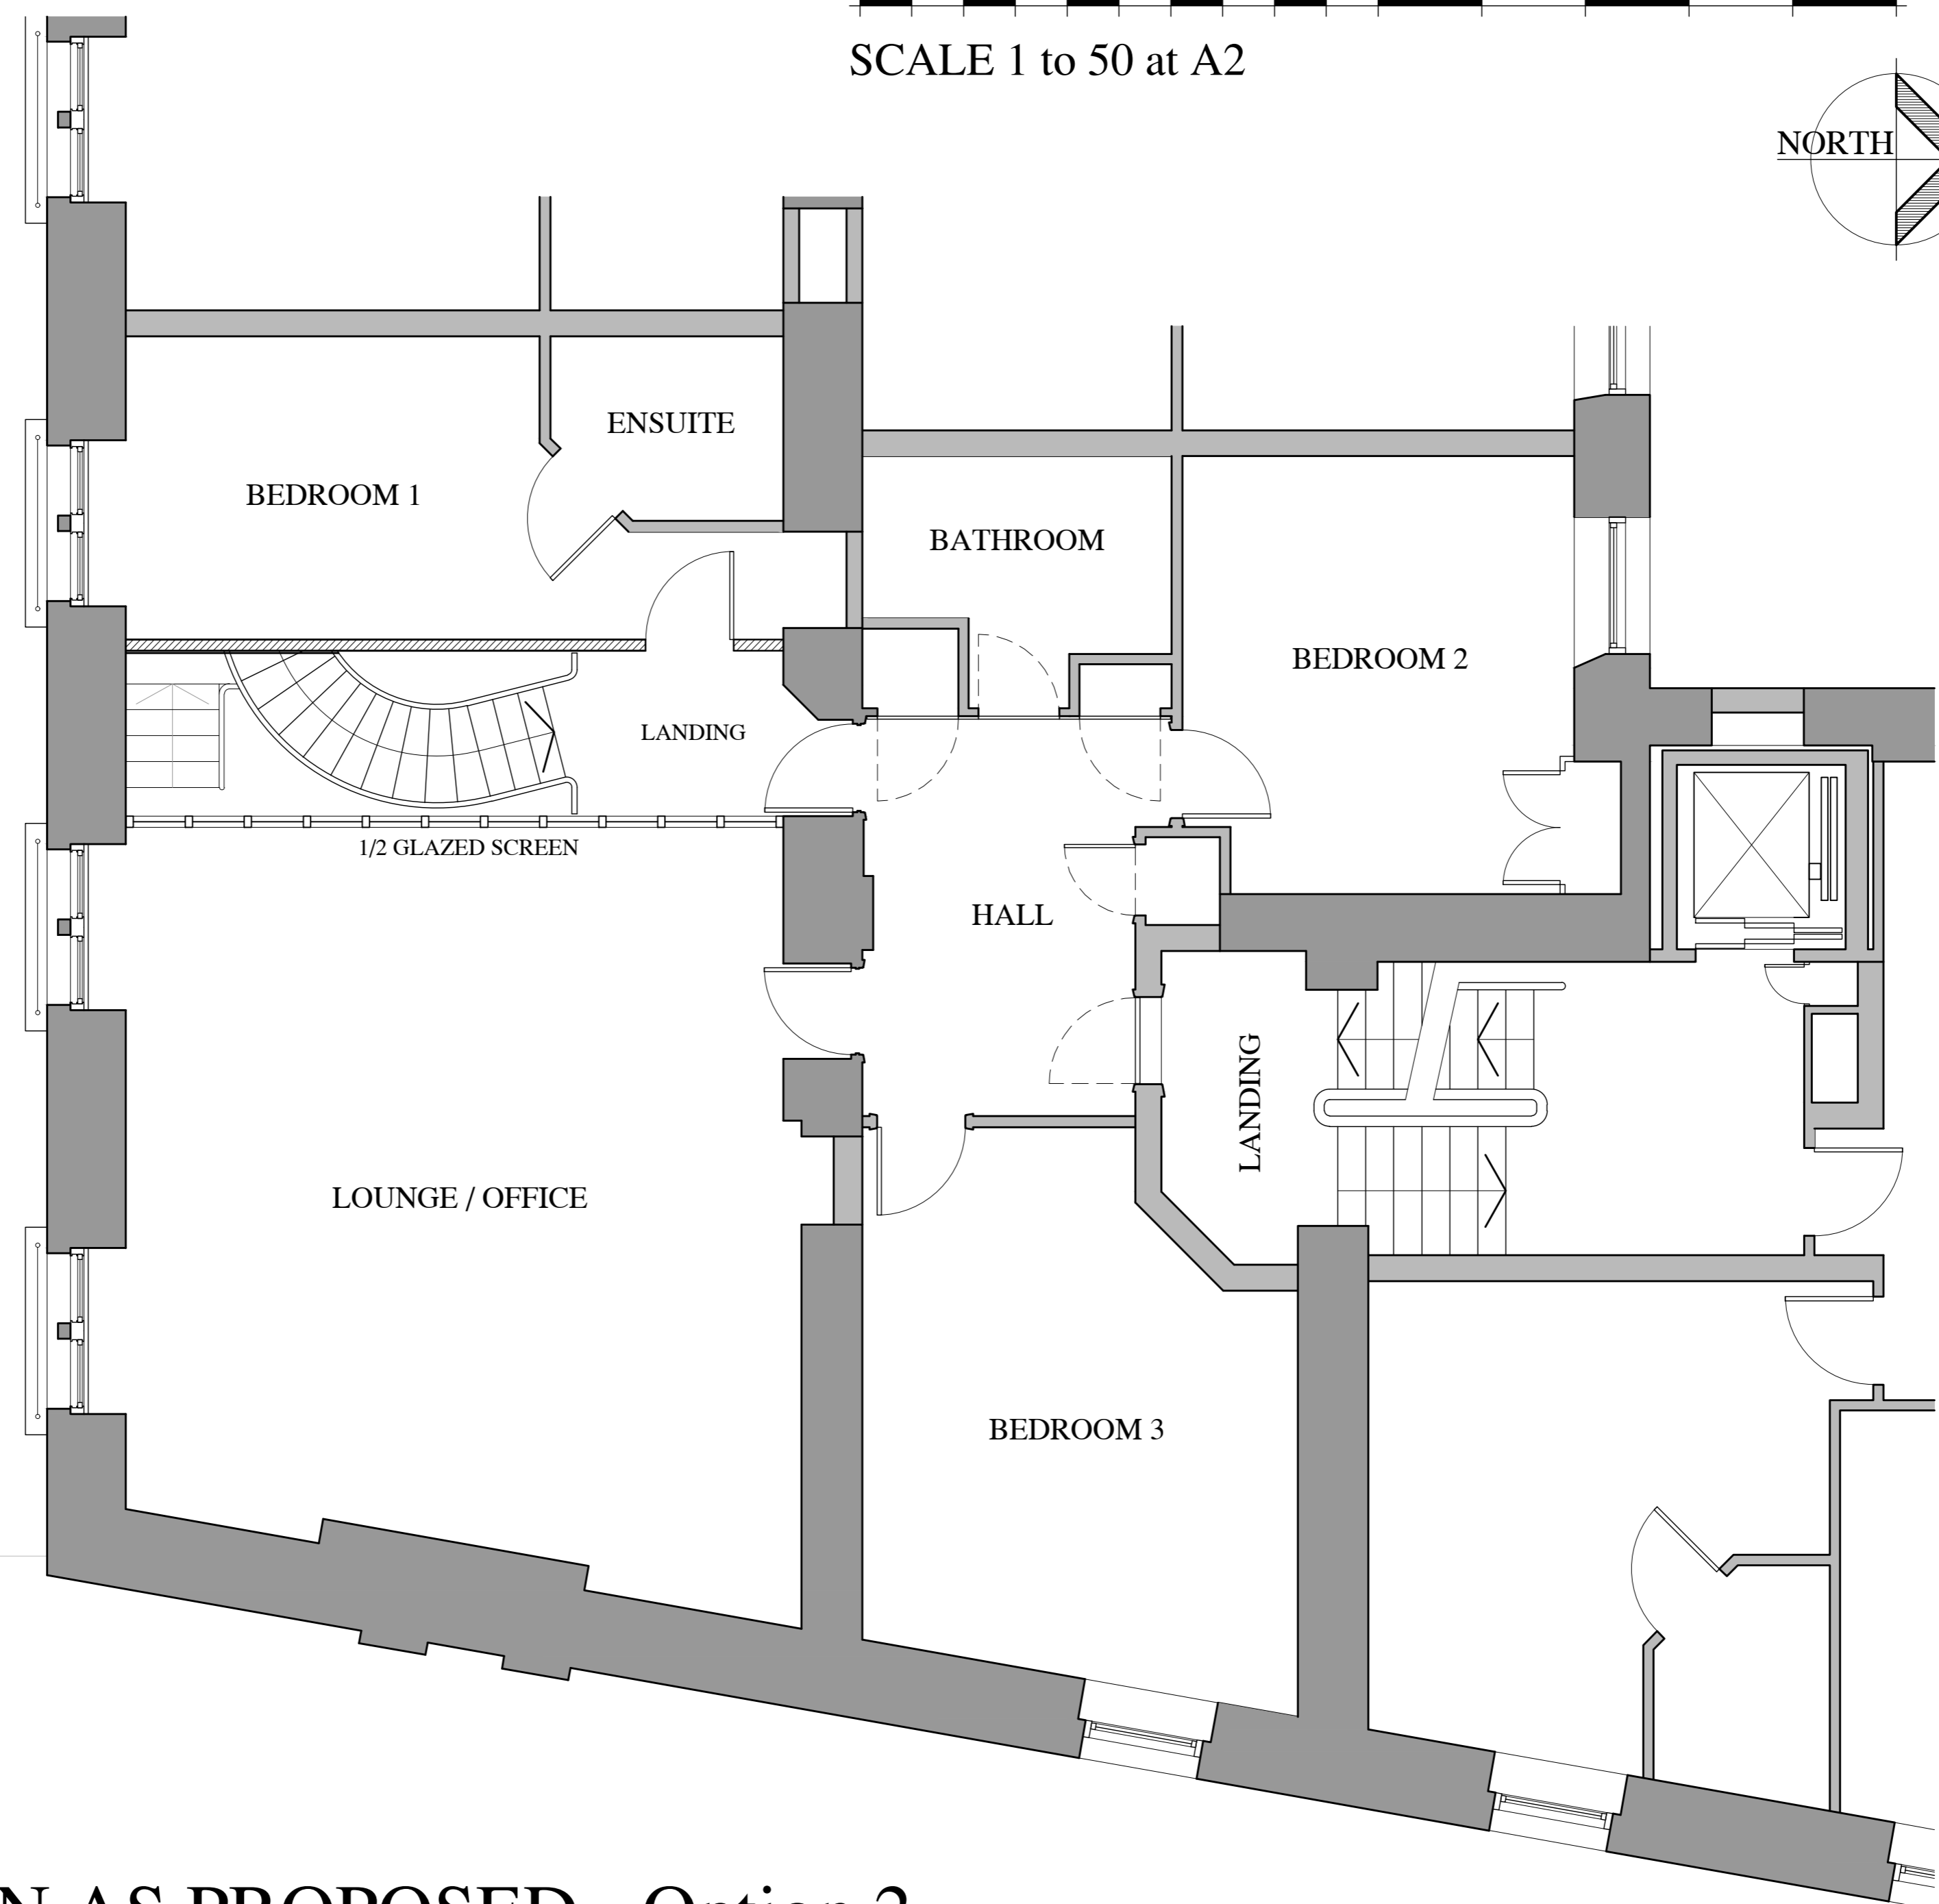

All dimensions to be checked on site and verified before construction or manufacture of any element. Any discrepancy to be reported in writing to the Architect immediately it is discovered.
 DO NOT SCALE Copyright reserved
 DRAWING FILE 21015skga05.dwg



- B 19.08.21 Platform raised by 180mm, riser added to bottom flight, riser omitted from top flight. Door removed from new glazed partition.
- A 17.08.21 Glazed screen enclosing new staircase added at 1st floor.

Rev	Date	Description
-----	------	-------------

PROJECT
 ALTERATIONS TO APARTMENTS 11 & 14 THE GRAND PLYMOUTH FOR Mr & Mrs O'SULLIVAN

DRAWING TITLE

3rd FLOOR PLAN
 PROPOSED Option 2

SCALE	1 to 50 @ A2
DATE	August 2021
DRAWN BY	ajp
CHECKED BY	

DRAWING NO:	REV
21015 - Sk.08	B



Architecture | Interiors | Access
 T: 01752 209417 F: 01752 301667
 E: architecture@mccaren-aia.co.uk W: www.mccaren-aia.co.uk
 Floor Two, 26 Lockyer St, Plymouth PL1 2QW

3rd FLOOR PLAN AS PROPOSED - Option 2