




LISSON GROVE

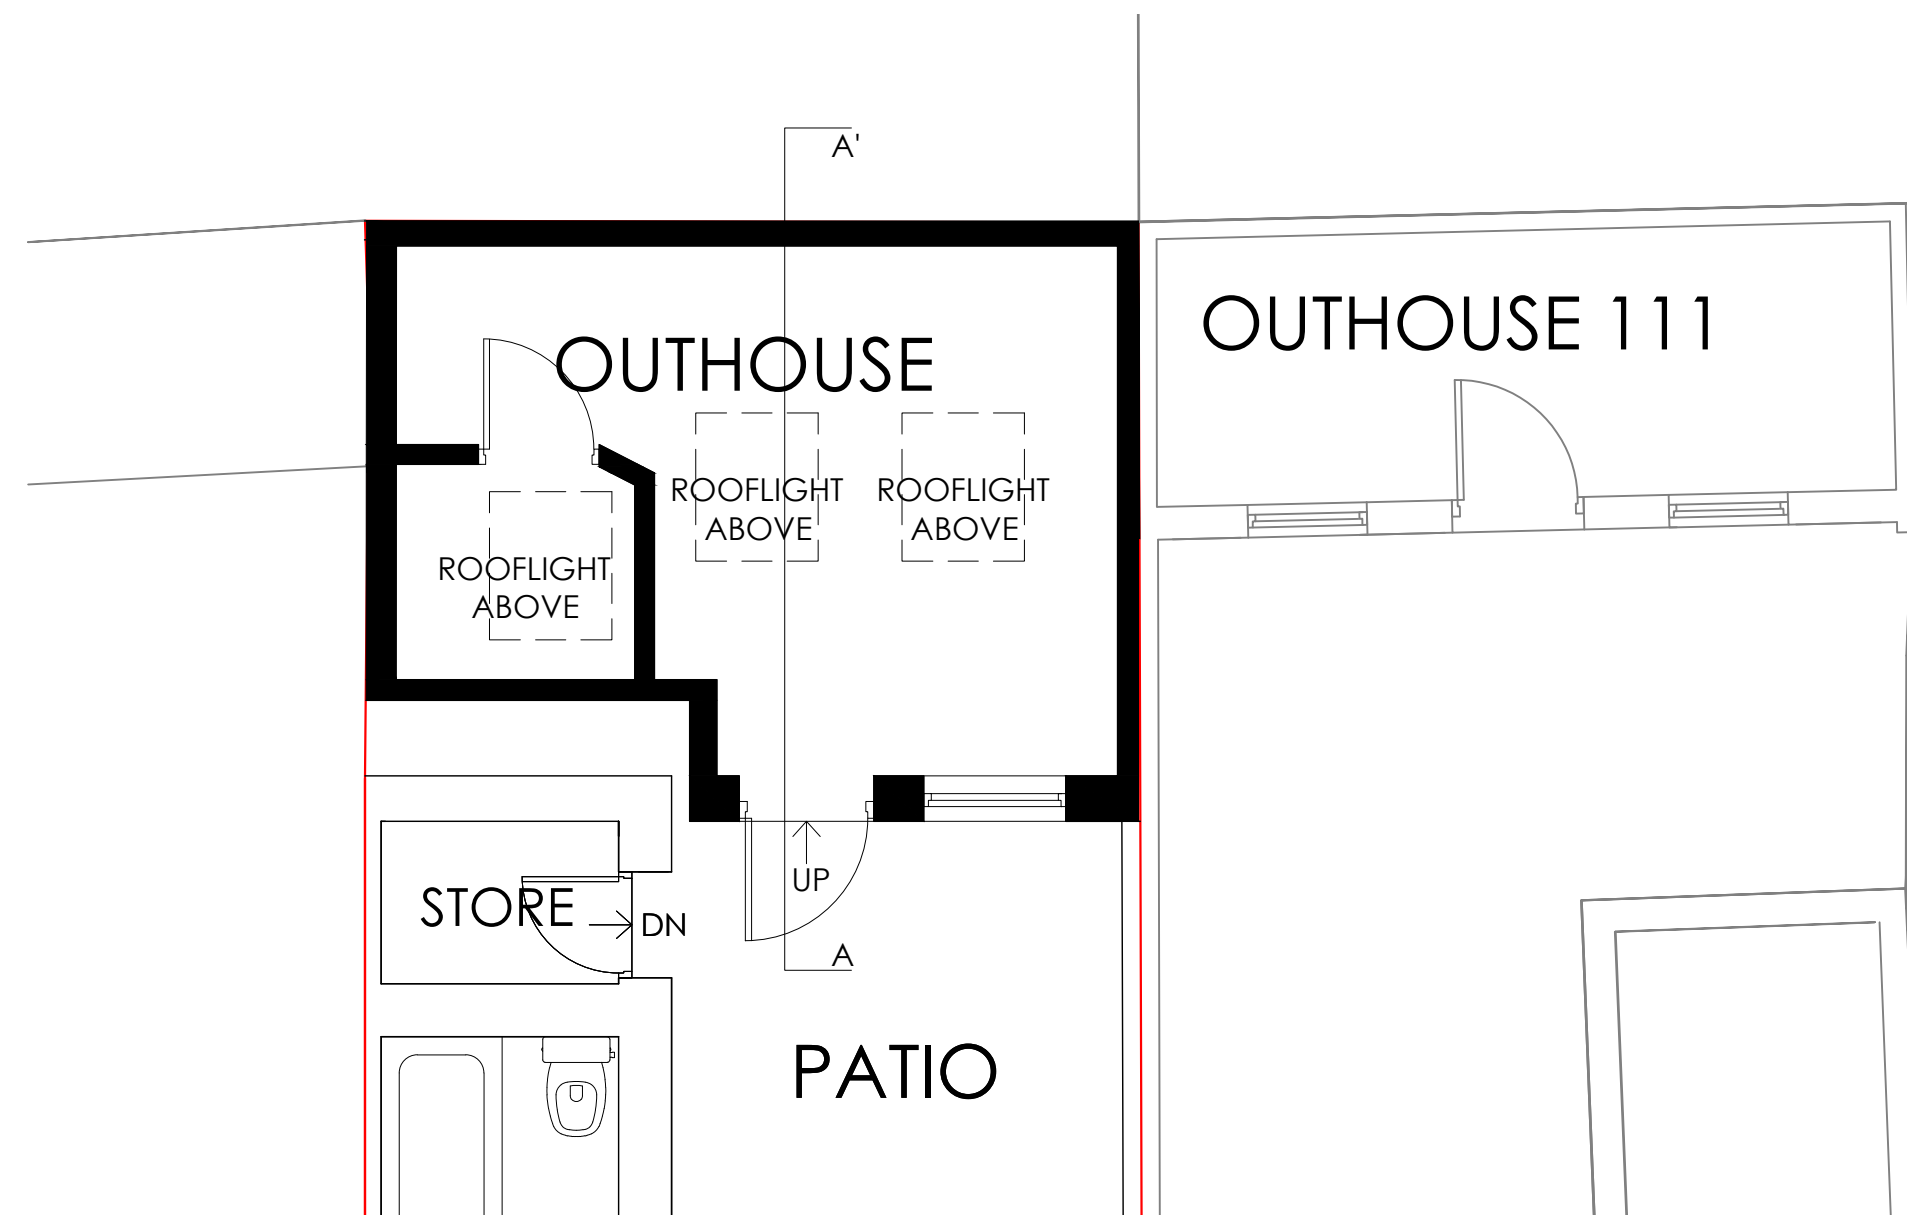


EXISTING LOWER GROUND FLOOR PLAN

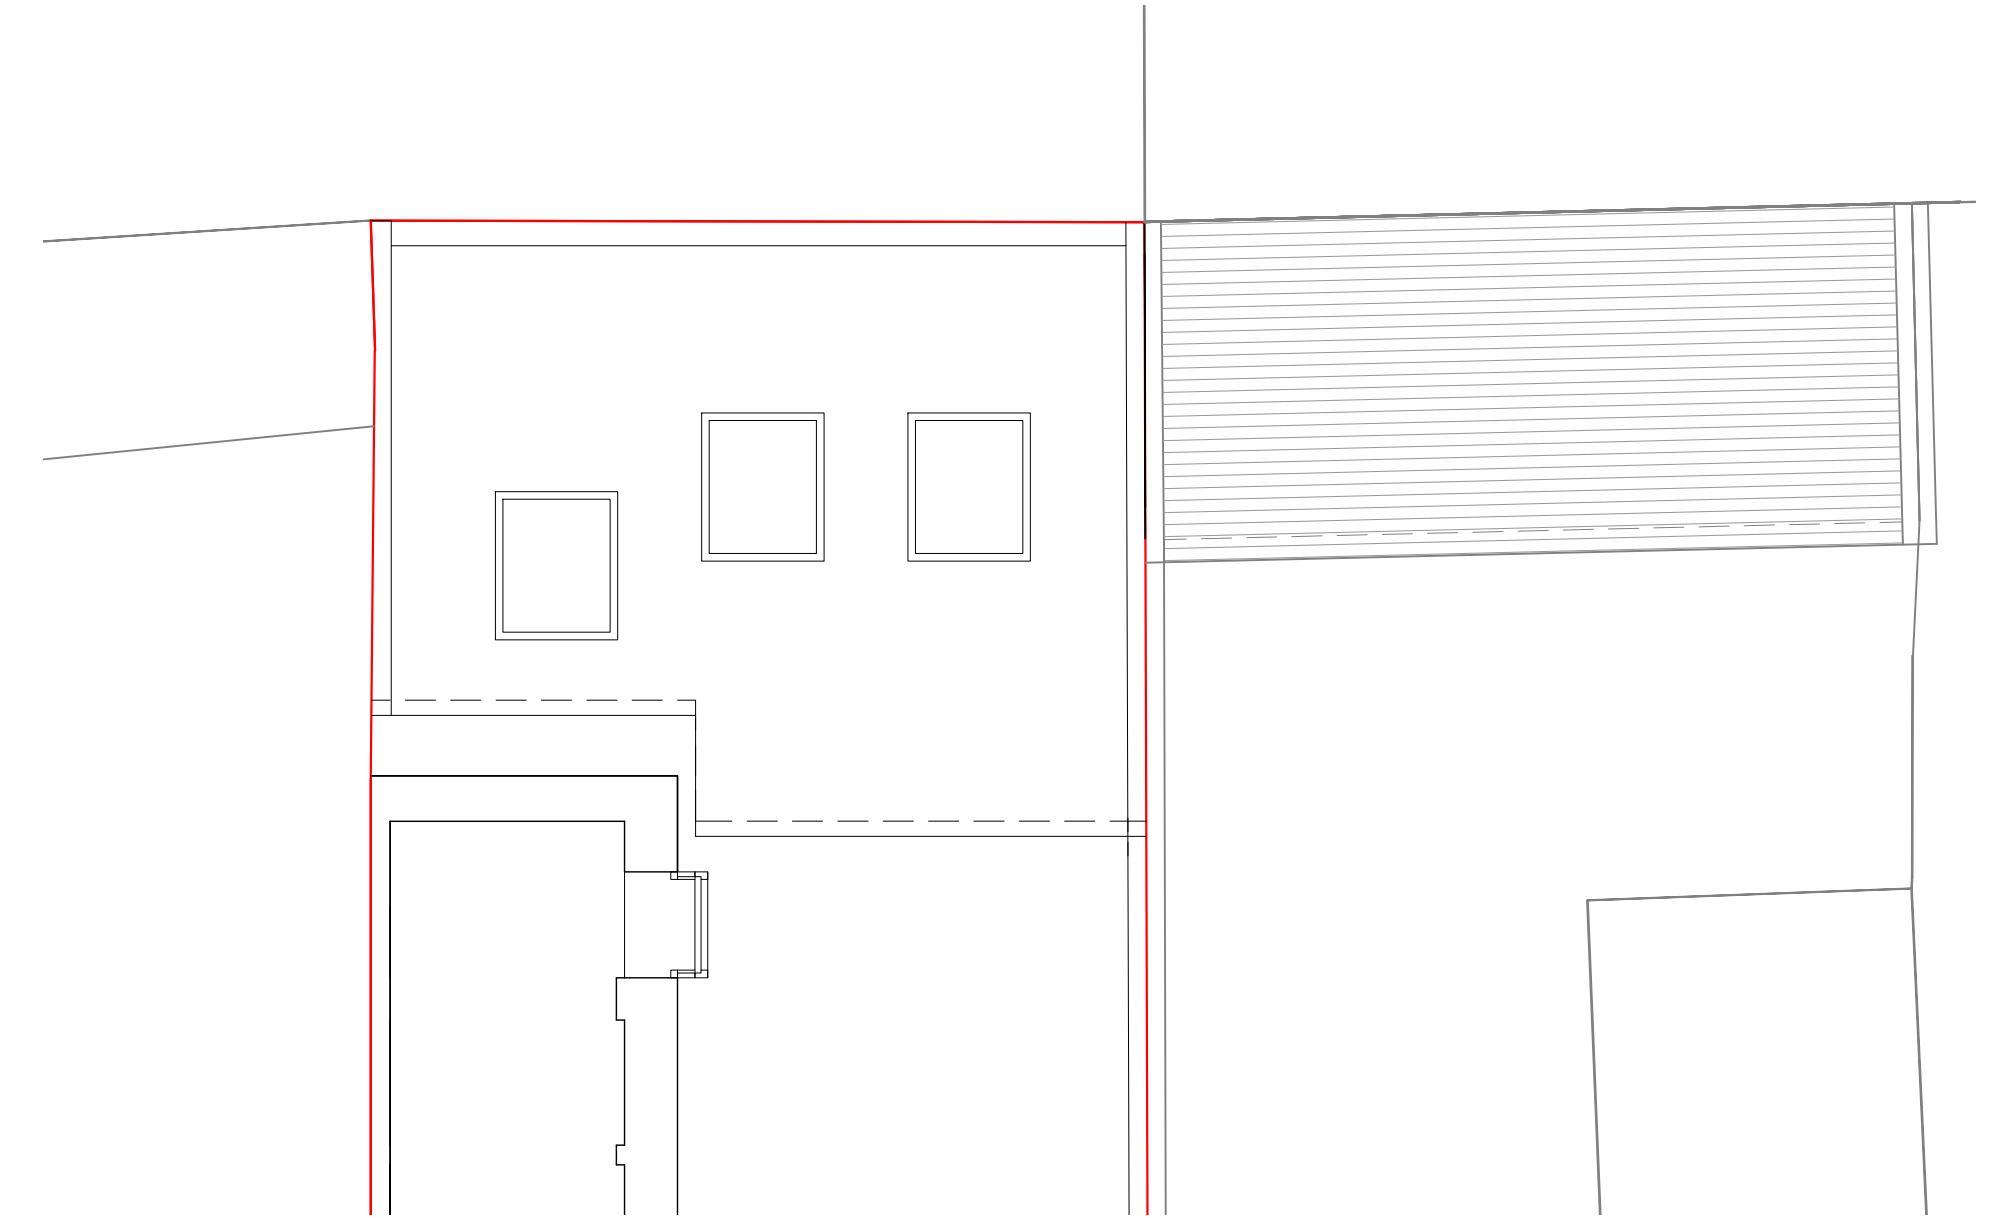


EXISTING OUTHOUSE ROOF PLAN

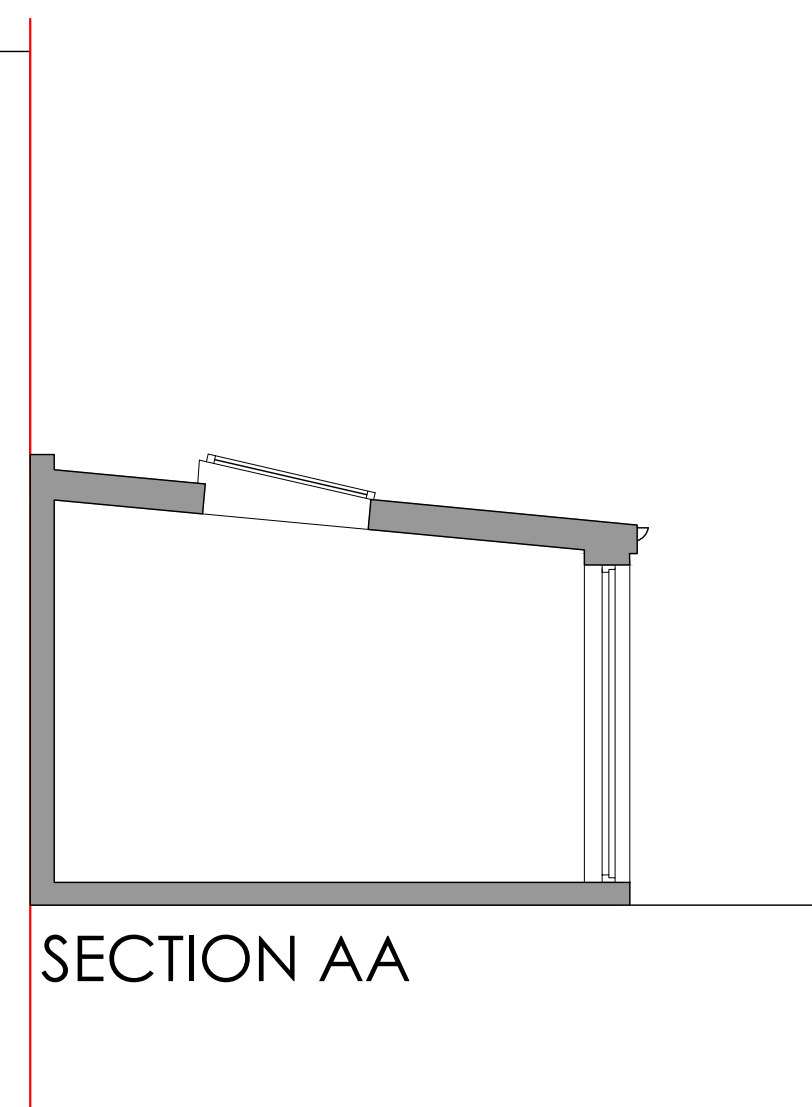


SECTION AA

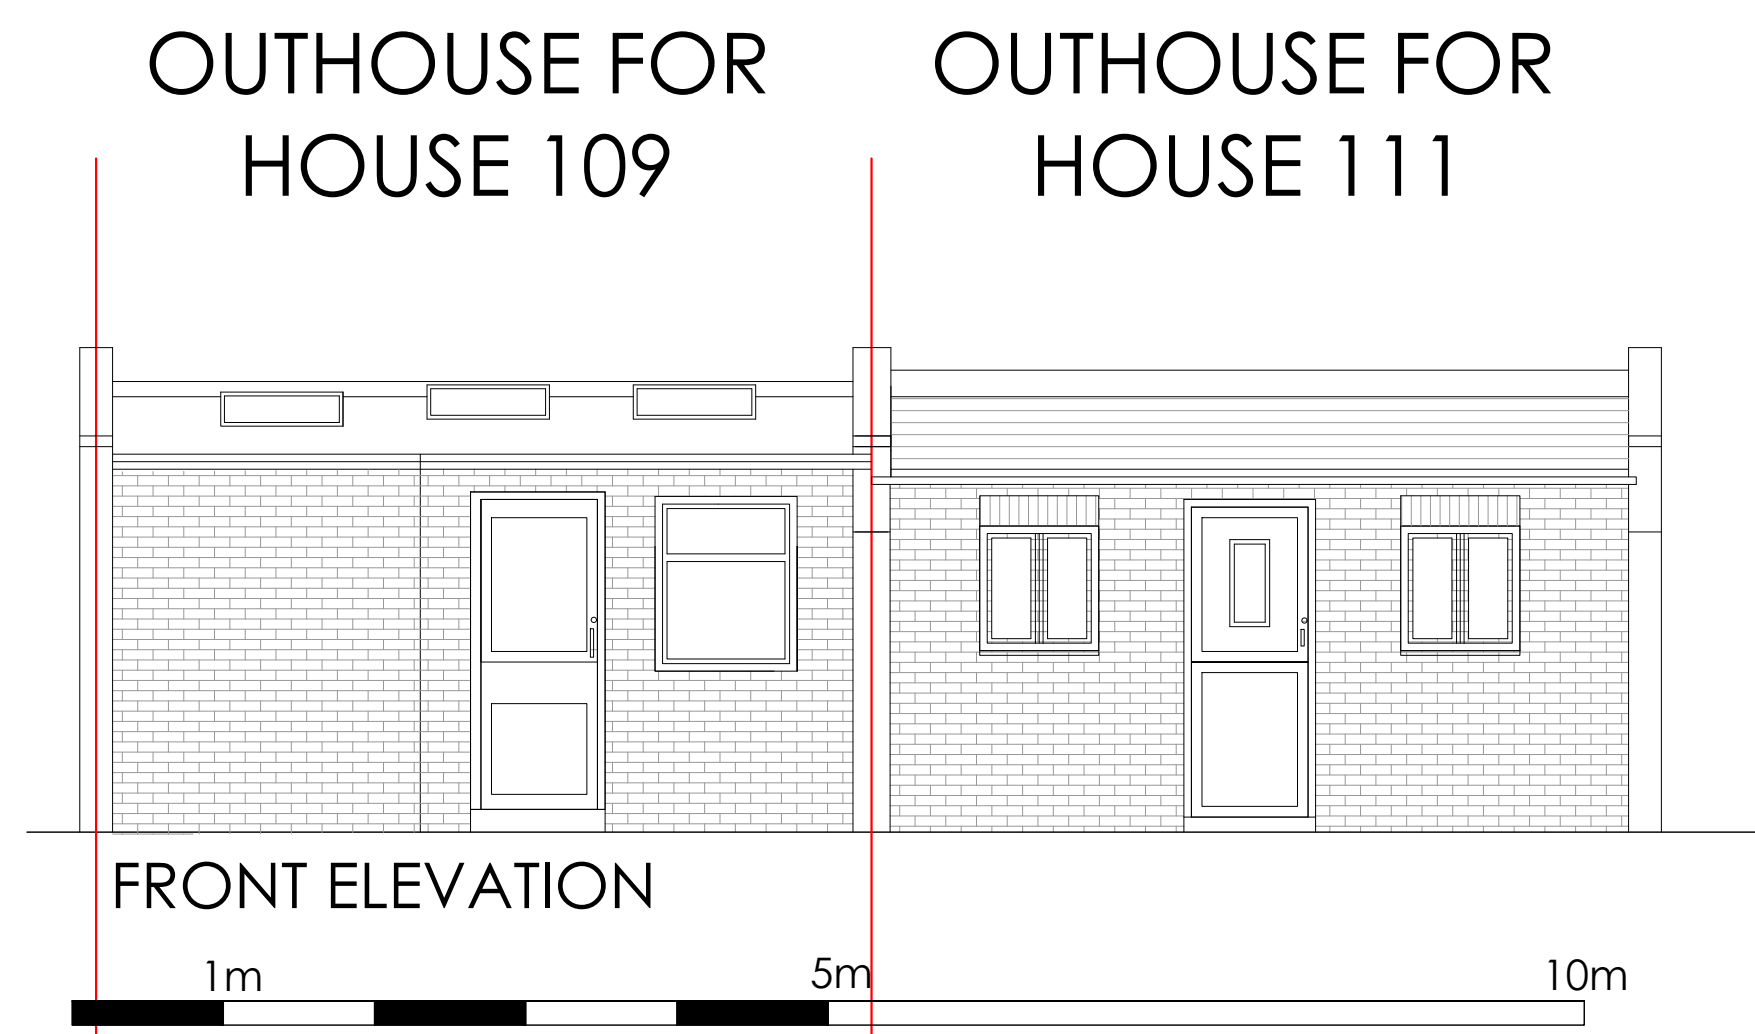

FRONT ELEVATION

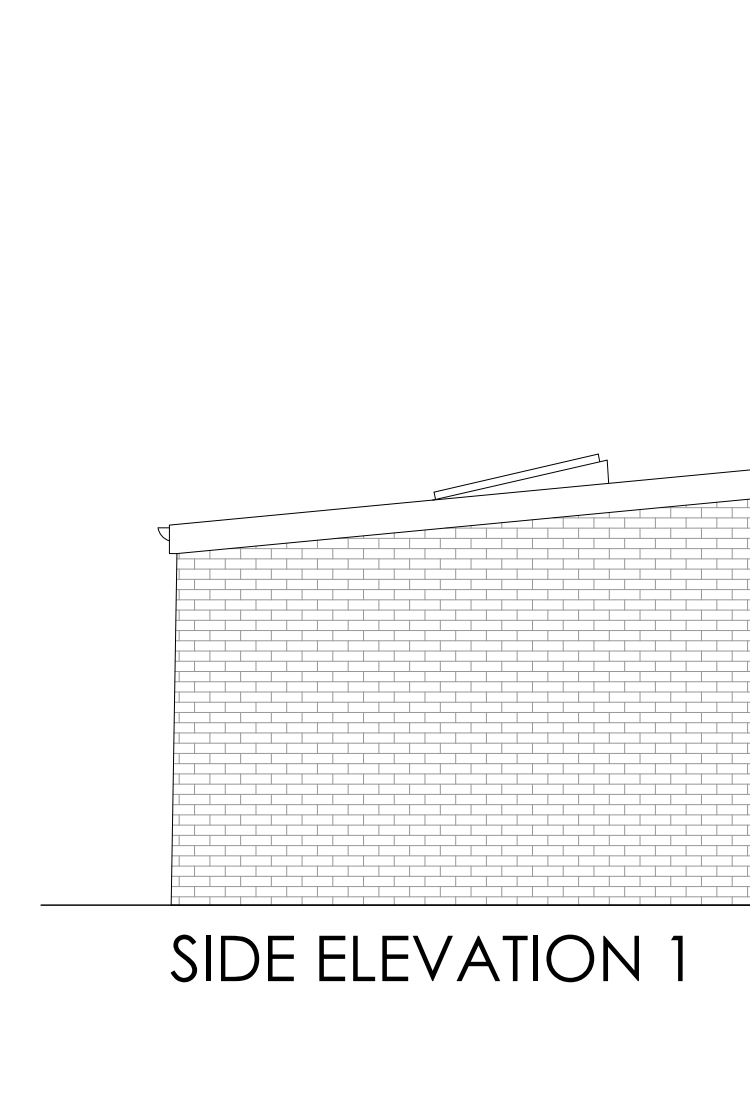

SIDE ELEVATION 1

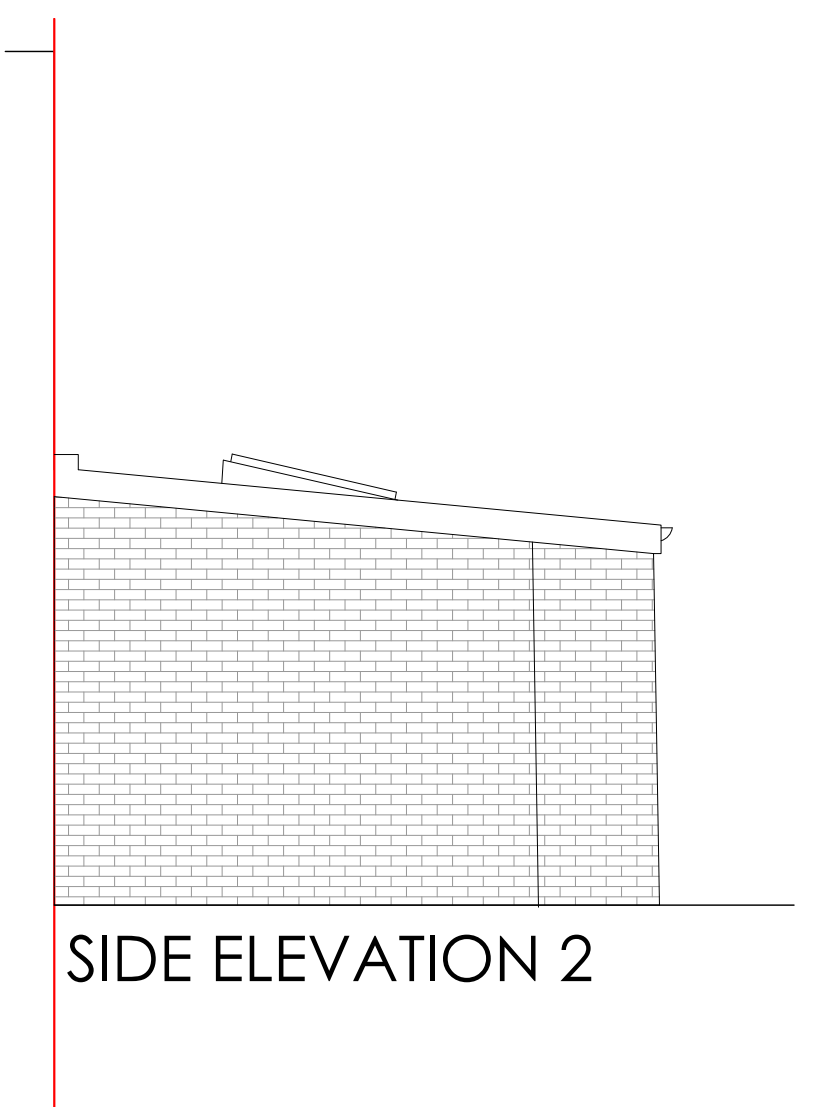

SIDE ELEVATION 2

AS EXISTING

PROJECT	DWG NO.	SCALE	DETAIL	07.07.2021						PROJECT NO.	<div>PR Architecture Ltd. Chartered Architect</div> <div>120, Pinner Road, Harrow, HA1 4JD. Tel: 0208 357 2304</div>
109 LISSON GROVE, LONDON, NW1 6UP	101	1:100 @ A1	AS EXISTING FLOOR PLANS AND ELEVATIONS	SENT TO PLANNING						16.51	
AS EXISTING OUTHOUSE											